


WEST 19TH AVENUE

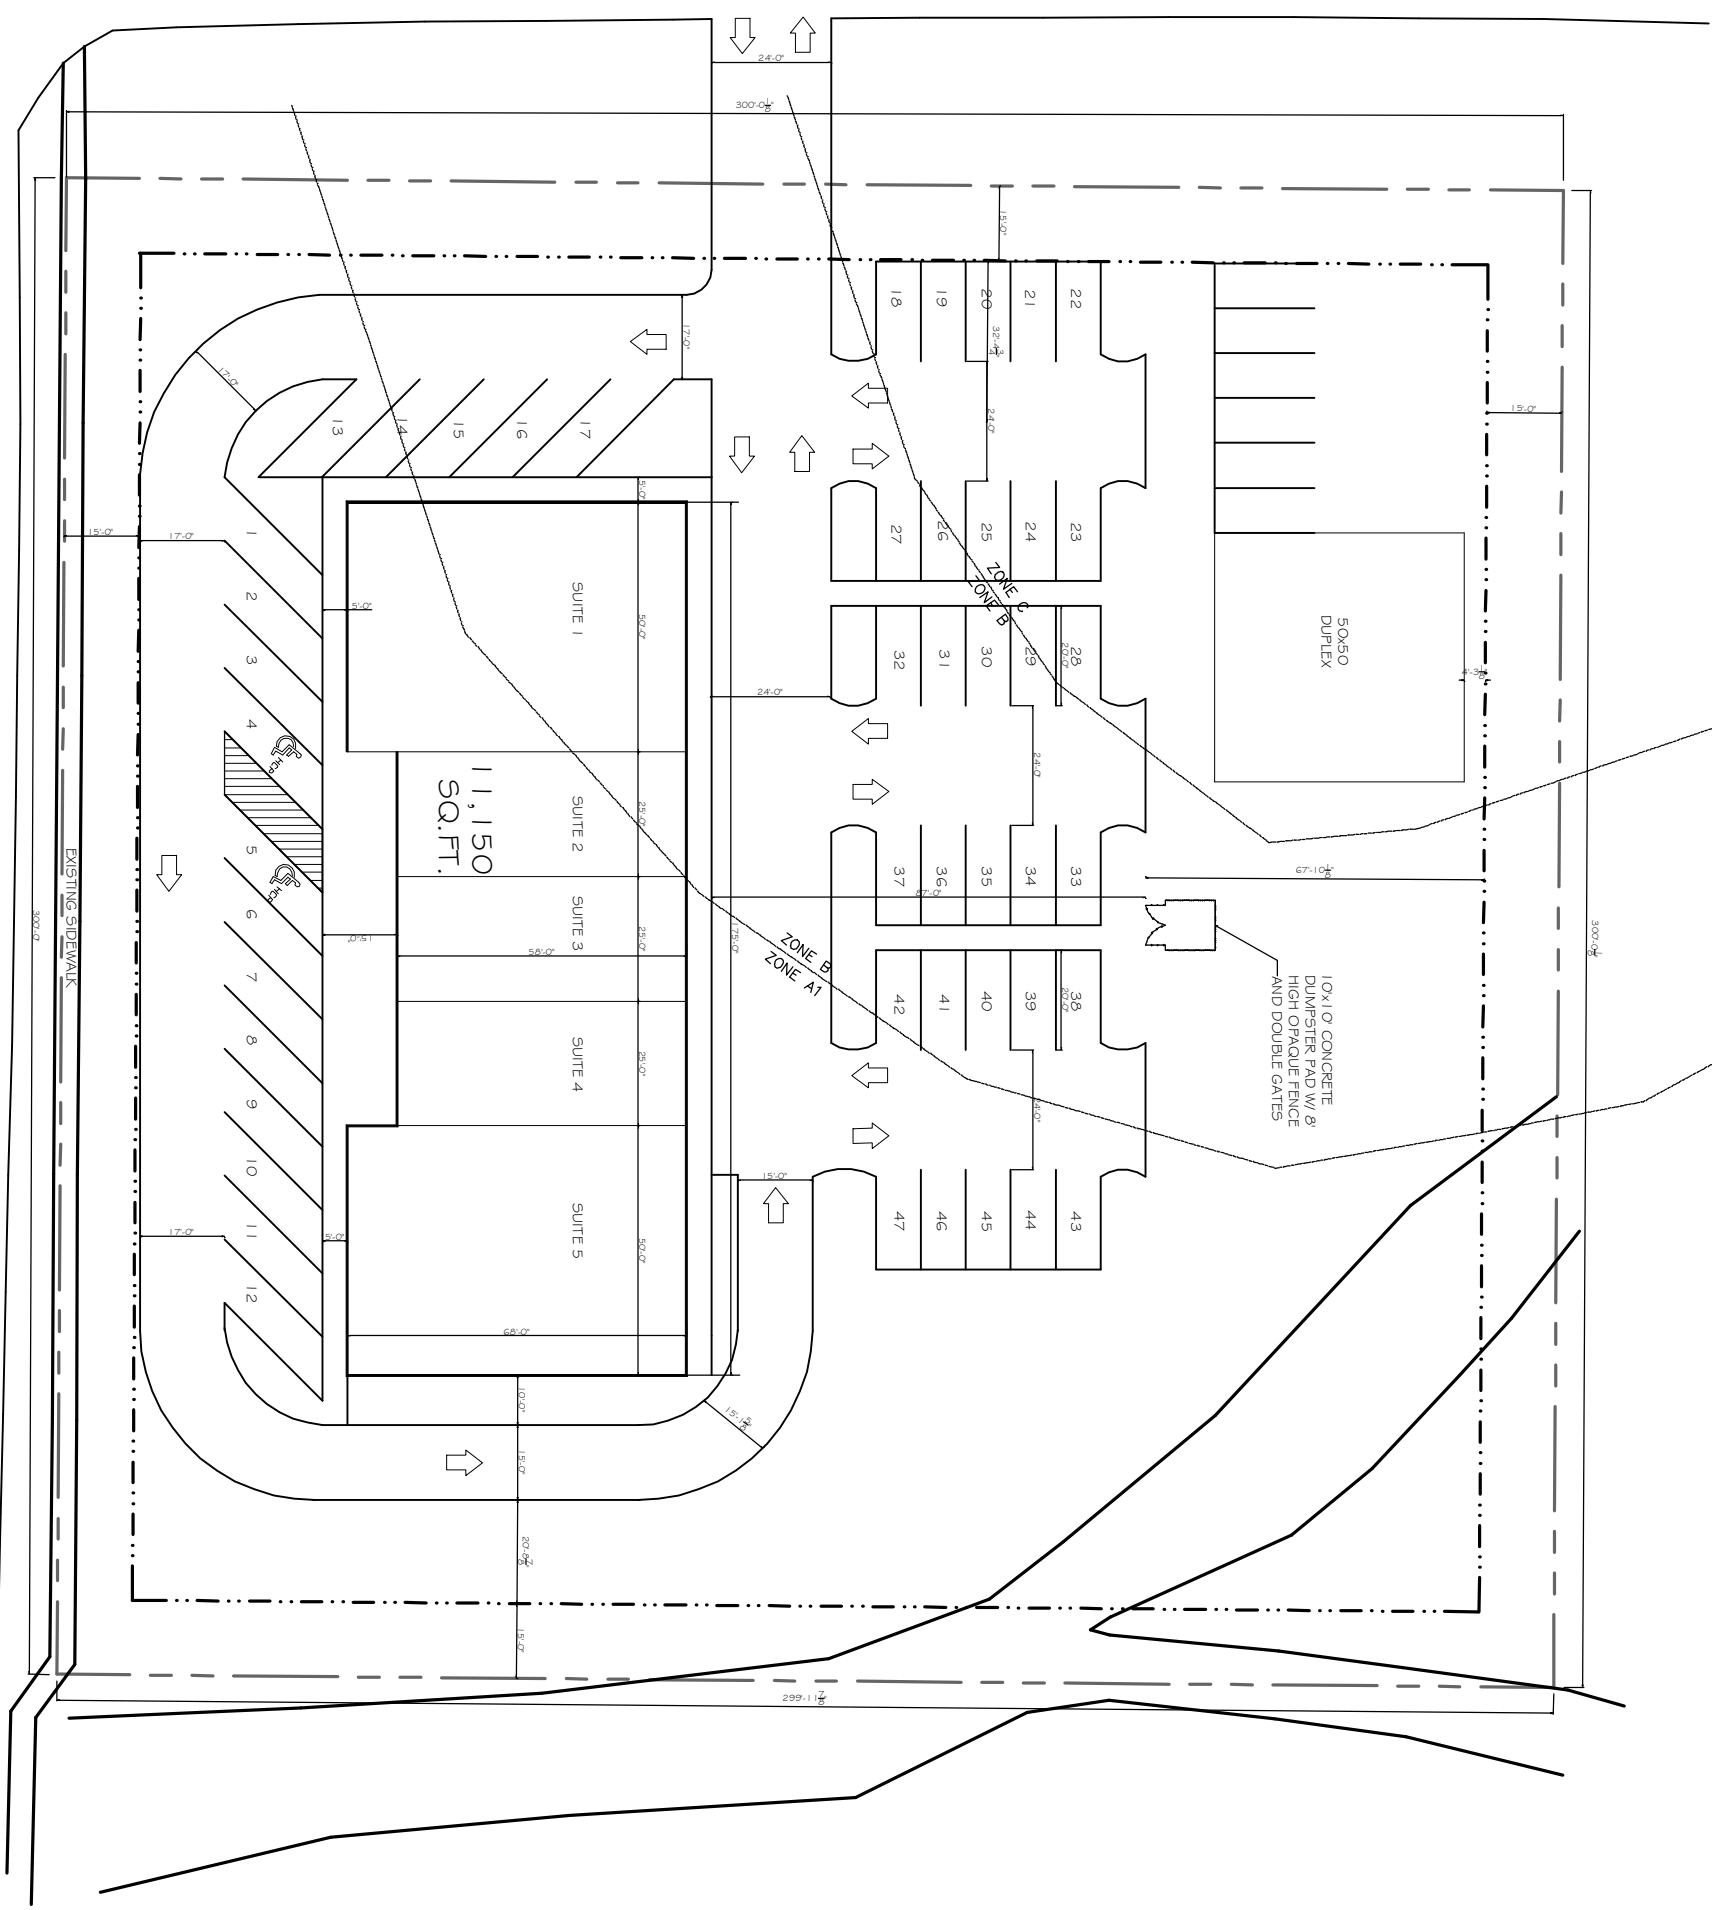

TYLER STREET

SITE PLAN
SCALE: 1" = 20'

