


PARCEL 1-A
 57,606.35 SQ. FT.
 1.32 ACRES
 VACANT
ZONING: C-4
 (HIGHWAY COMMERCIAL)

PARCEL 1
 383,250.6323 SQ. FT.
 8.80 ACRES
 VACANT
ZONING: C-4
 (HIGHWAY COMMERCIAL)

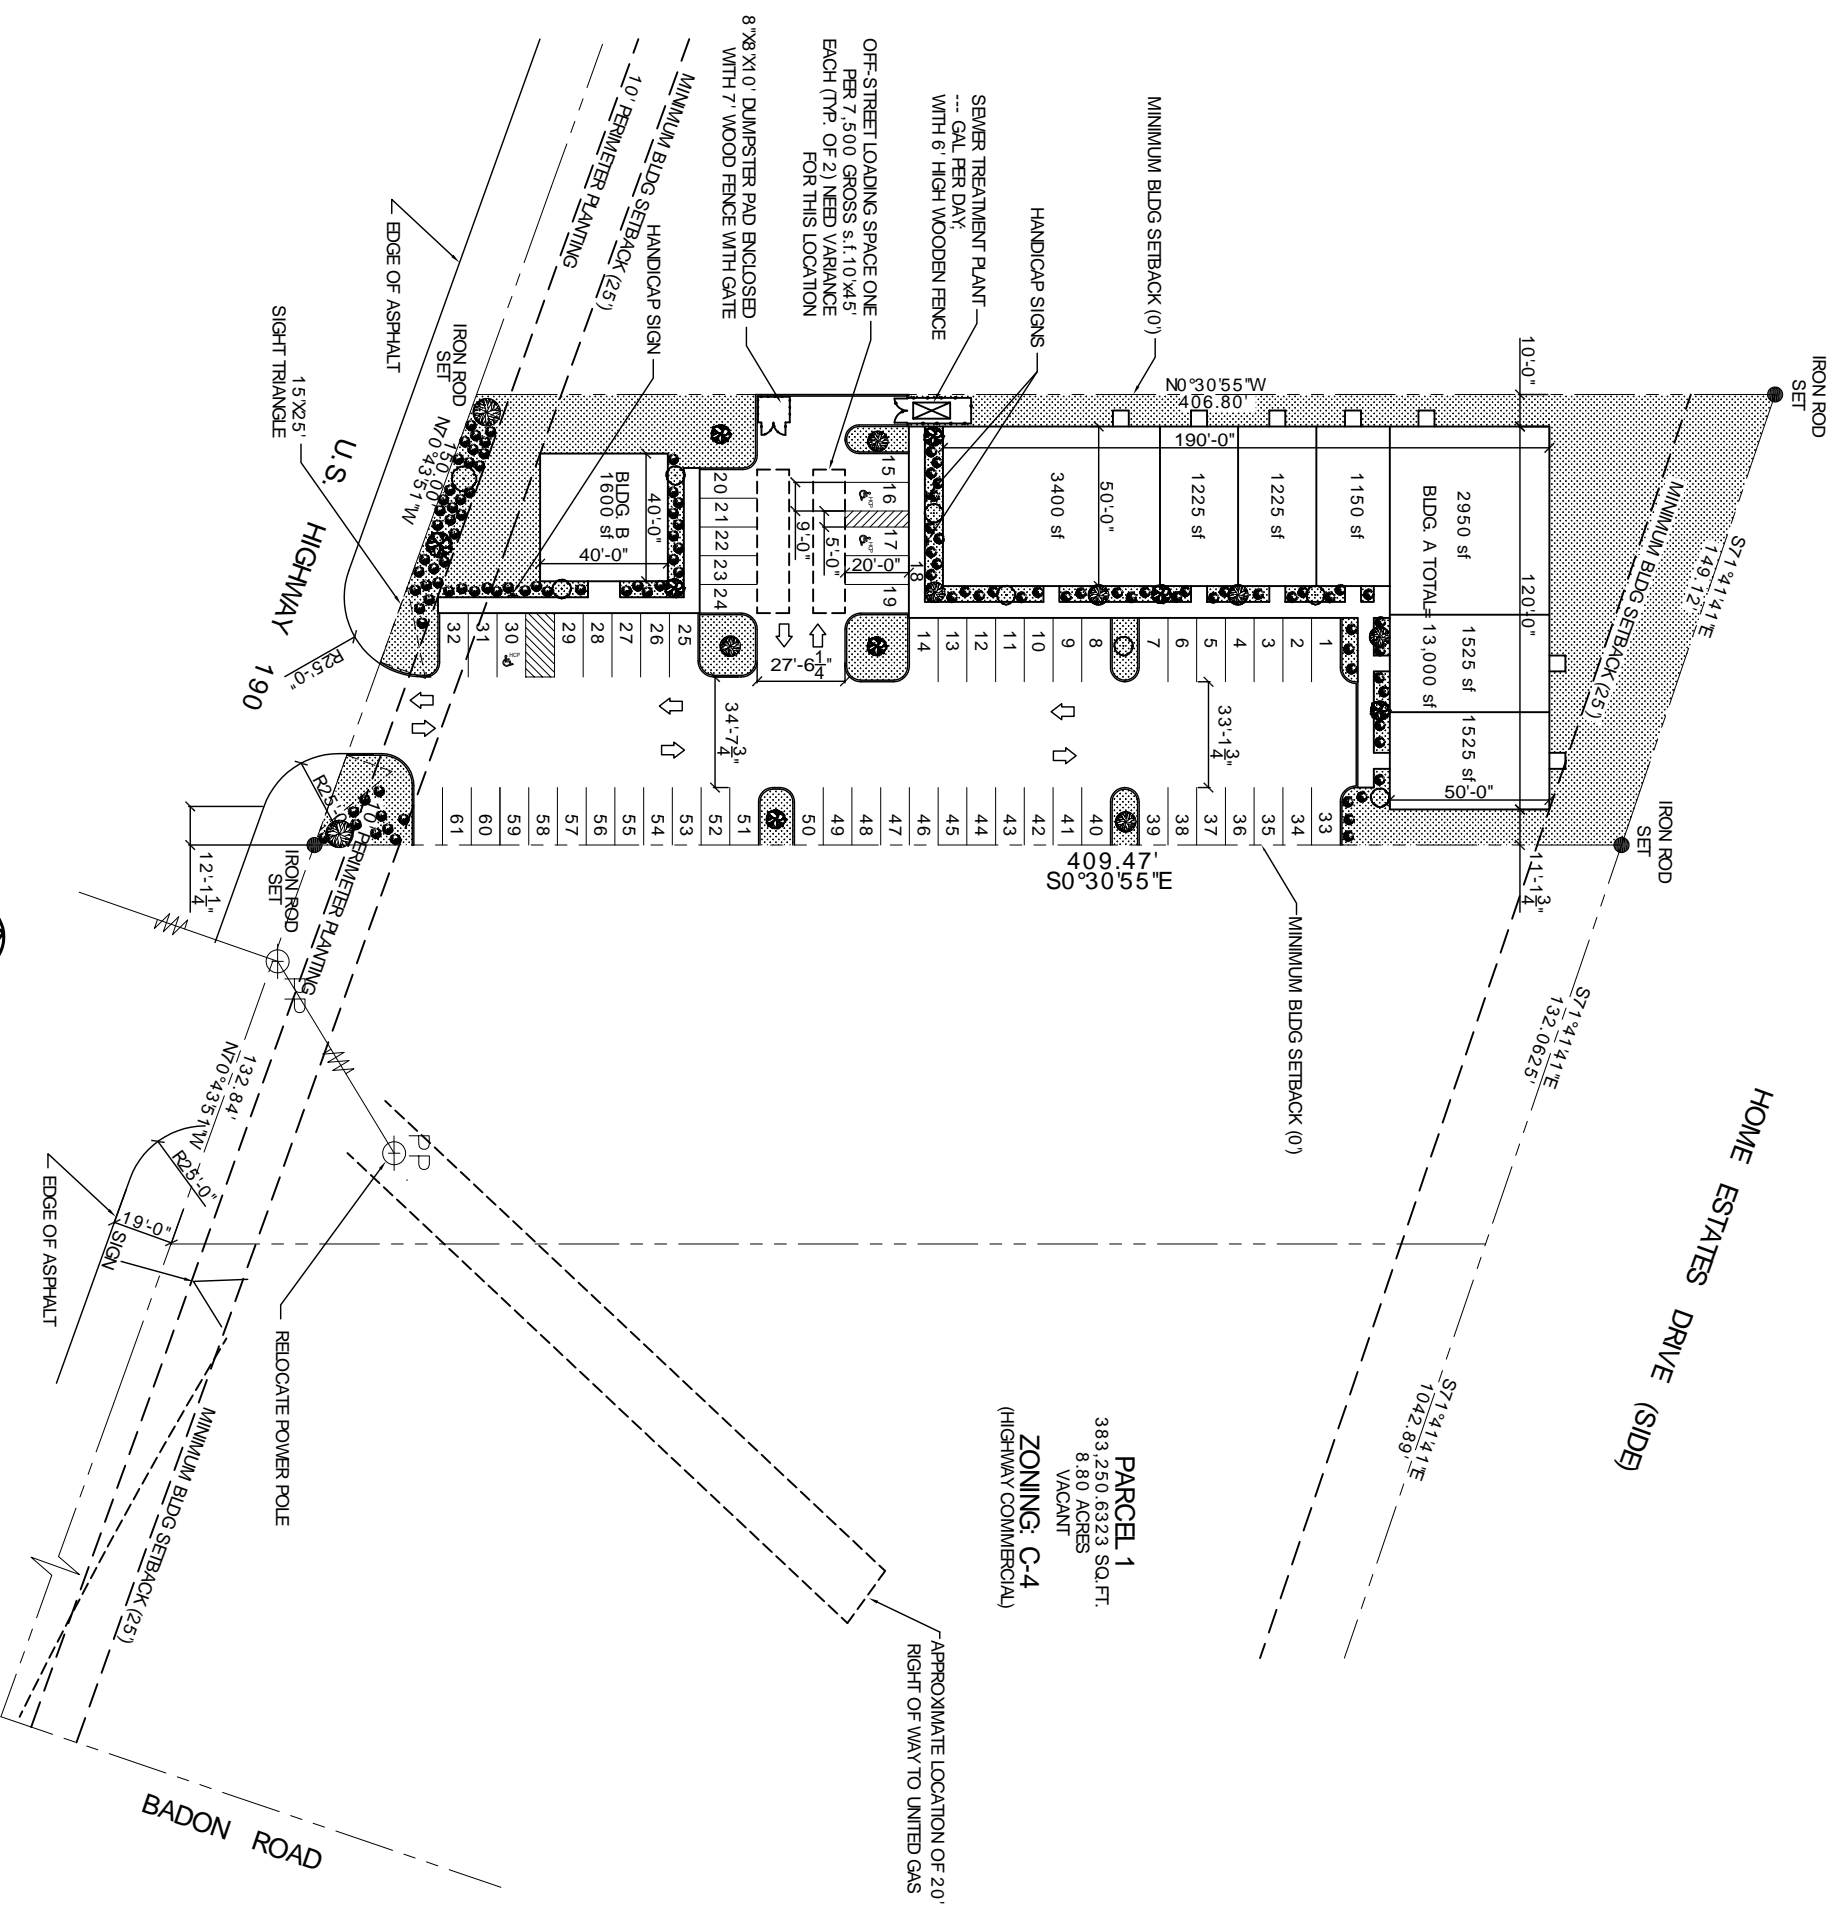

PROPOSED SITE PLAN
 SCALE 1" = 30'-0"