



DESIGN CRITERIA

THE CONSTRUCTION FOR SAID RESIDENCE, WHERE BASIC WIND SPEED IS 140 MILES PER HOUR, WIND EXPOSURE ZONE C, IS DESIGNED IN ACCORDANCE WITH: AMERICAN FOREST AND PAPER ASSOCIATION (AF&PA) WOOD FRAME CONSTRUCTION MANUAL FOR ONE AND TWO FAMILY DWELLINGS (WFCM) 2001 EDITION AS WELL AS THE INTERNATIONAL RESIDENTIAL CODE (IRC) 2015 EDITION

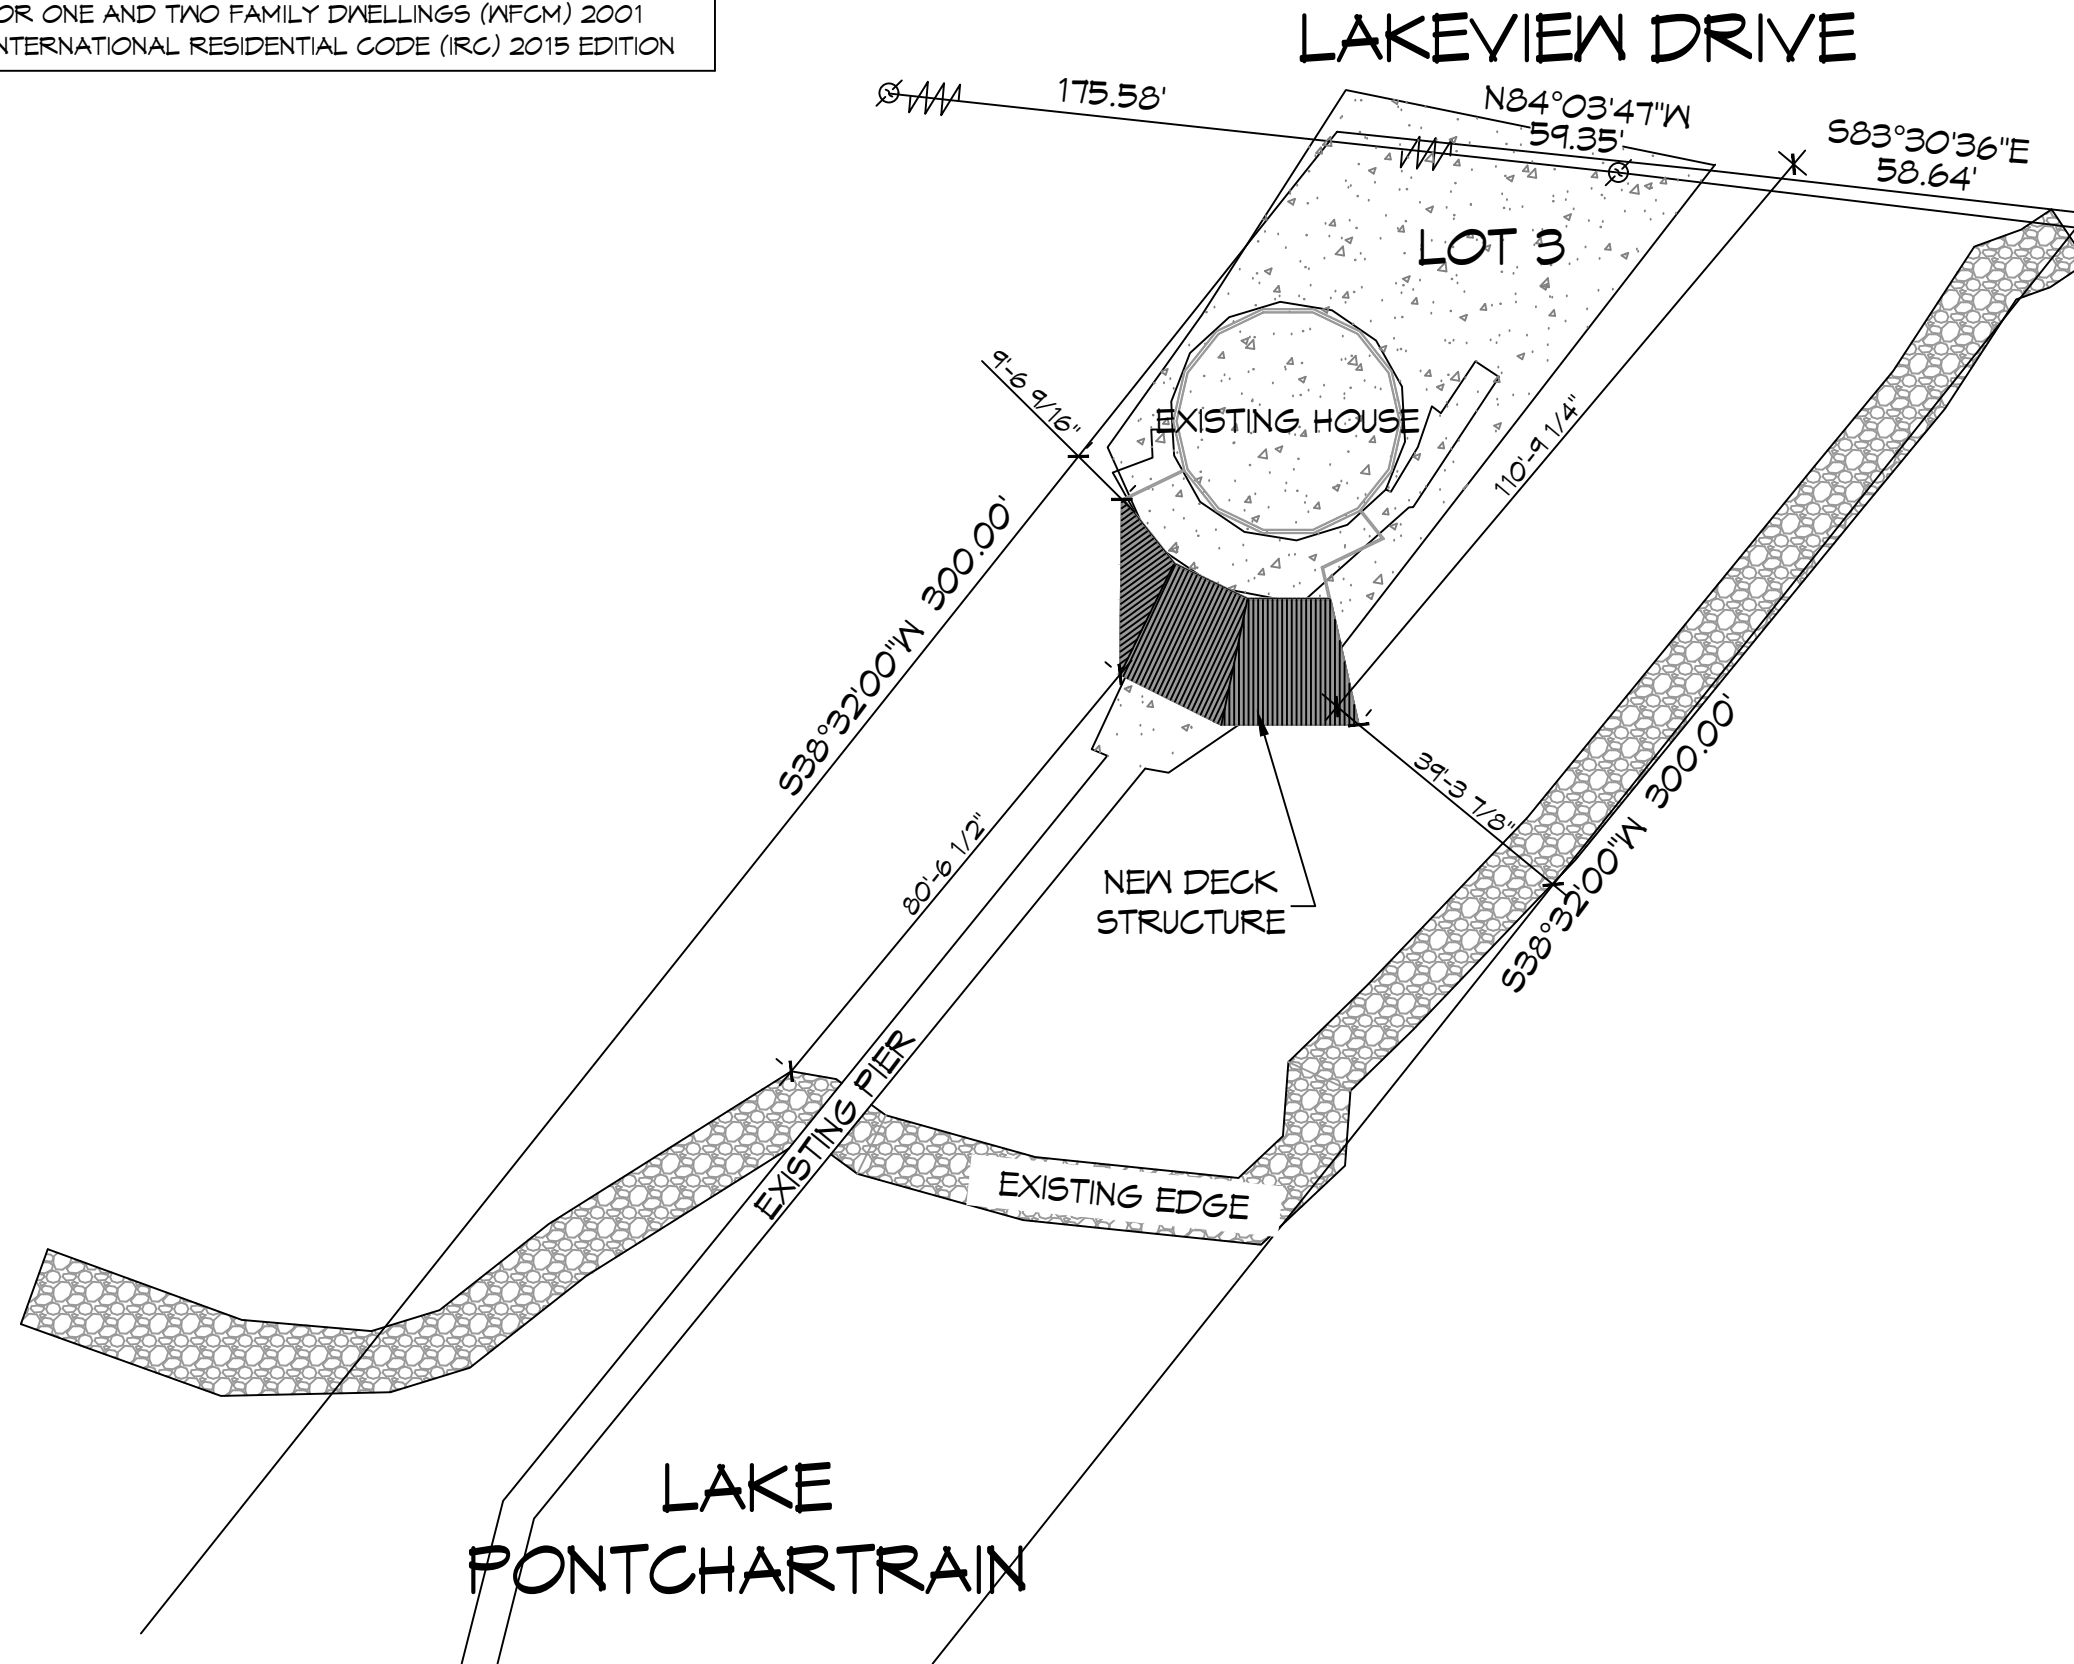

1 SITE PLAN
SCALE: 1" = 30'-0"

DAMMON
ENGINEERING, INC.

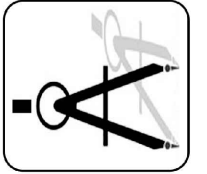

554 Old Spanish Trail Slidell, LA 70458 (985) 649-6832

dammonengineering.com
info@dammonengineering.com
PHONE: 985-649-6832

CHIEF ENGINEER: BRIAN A. MISTICH, P.E.
554 OLD SPANISH TRAIL
SLIDELL, LA 70458

NEW ADDITION DECK

BOB WHITE
173 LAKEVIEW DRIVE
SLIDELL, LA 70458

DATE: 11-11-2021

JOB #:

CHECKED BY:

DRAWN BY:

C101