


ARMORY BELOW ON FIRST FLOOR

BLDG. 2441

BLDG. 2441

LEGEND:	
	ACT ACOUSTICAL CEILING TILE
	CONC SEALED CONCRETE
	CPT-1 CARPET TILE TYPE 1
	CPT-2 CARPET TILE TYPE 2
	EP EPOXY PAINT
	GWB GYPSUM WALL BOARD
	IRWT IMPACT RESISTANT WALL TREATMENT
	MPI MASTER PAINTERS INSTITUTE (MPI) SYSTEM EXT 5. 1D-05
	MS METAL SOFFIT
	P PAINT
	PS PAINTED STRUCTURE
	PT PORCELAIN TILE
	QVT QUARTZ VINYL TILE
	RB RUBBER BASE
	RT RUBBER STAIR TREADS

OPERATIONS BUILDING 2440 SECOND FLOOR
REFLECTED CEILING PLAN
SCALE: 1/8"=1'-0"

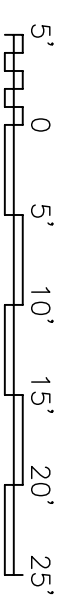

REVDATE:

1 2 3 4 5

<p>DEPARTMENT OF THE NAVY NAVAL FACILITIES ENGINEERING COMMAND NAVAL AIR STATION JACKSONVILLE</p> <p>MISSISSIPPI JOHN C. STENNIS SPACE CENTER</p> <p>SOF RIVERINE AND COMBATANT CRAFT OPERATIONS FACILITY - PRE-FINAL</p> <p>OPERATIONS BLDG. 2440 2ND FLOOR REFLECTED CEILING PLAN</p> <p>NAVFAC DRAWING NO. N62467-05-D-0096 SHEET 41 OF 117</p>	<p>NAVAL FACILITIES ENGINEERING COMMAND NAVAL AIR STATION JACKSONVILLE</p> <p>DESIGNED BY: R. WILTSE CHECKED BY: L. LARSEN CHIEF ENG/ARCH: P. DAMMON</p>	<p>DES. R. WILTSE DRW. S. IFRANI</p> <p>EMMETT B. DAMMON, JR. REGISTERED PROFESSIONAL ARCHITECT 9882 MISSISSIPPI 14515 W. MISSISSIPPI AVENUE MOBILE, AL 36688 (980) 649-8832 MAY 15, 2009</p>	<p>DAMMON ENGINEERING, INC. CHIEF ARCHITECT P. DAMMON 10000 W. GULF BLVD. SUITE 100 DAMMONS, FLORIDA 32506 (980) 649-8832</p>		<table border="1"> <thead> <tr> <th>SYM</th> <th>DESCRIPTION</th> <th>DATE</th> <th>APPR</th> </tr> </thead> <tbody> <tr> <td> </td> <td> </td> <td> </td> <td> </td> </tr> </tbody> </table>	SYM	DESCRIPTION	DATE	APPR												
SYM	DESCRIPTION	DATE	APPR																		