


REAR ELEVATION
 SCALE: 1/8" = 1'-0"
 A2.2

FRONT ELEVATION
 SCALE: 1/8" = 1'-0"
 A2.1

SIMILAR TO FRONT ELEVATION

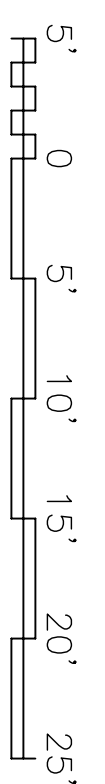

DEPARTMENT OF THE NAVY NAVAL FACILITIES ENGINEERING COMMAND SOUTHEAST NAVAL AIR STATION JACKSONVILLE JOHN C. STENNIS SPACE CENTER MISSISSIPPI SOF RIVERINE AND COMBATANT CRAFT OPERATIONS FACILITY - PRE-FINAL BOAT STORAGE BLDG. 2442 ELEVATIONS		DAMMON ENGINEERING, INC. ENGINEER 1000 PINEAPPLE CHASE DAVENPORT, MISSISSIPPI 39202 SIOLOLL, LA 70288 (985) 649-4812 SEPTEMBER 4, 2009		EMMET B. DAMMON LICENSED PROFESSIONAL ARCHITECT STATE OF MISSISSIPPI 9662		RES: R. WITSE PROJECTED BY: R. WITSE DRAWN: J. HERNANDEZ CHECKED: T. ARBIB CHIEF ENGINEER: P. DAMMON		NAFAFC REVISED AS PER URS COMMENTS 9 OCTOBER 2009 11-6-09 DATE APPR RW	
CODE ID NO. N4412 SCALE: AS SHOWN DRAWING NO. P-210 STA. PROJ. NO. 510247 WORK ORDER NO. N62467-05-0-0096 CONTR. CENTER NO. 15026705 NAFAFC DRAWING NO. 38 OF 132	SHEET NO. 38 OF 132 A2.5								