



DAMMON
ENGINEERING, INC.

EMMETT
DAMMON

ARCHITECT
ROBERT
WILTSE

1095 FLORIDA AVENUE
SLIDELL, LA. 70458
985-649-5832

WEBSITE:
WWW.DAMMONENGINEERING.COM

EMAIL:
DAMMONENG@BELL.SOUTH.NET


ARCHITECTURE
ENGINEERING
STUDIES
PLANNING
INVESTIGATION
EXPERT WITNESS

**NEW OFFICE/
WAREHOUSE**

REED INGRAM
HWY 11 & FRICHE RD.
SLIDELL, LA

SITE PLAN

REV:	
SCALE:	AS NOTED
JOB#:	
DATE:	10-24-07
SHEET	
OF	C-1

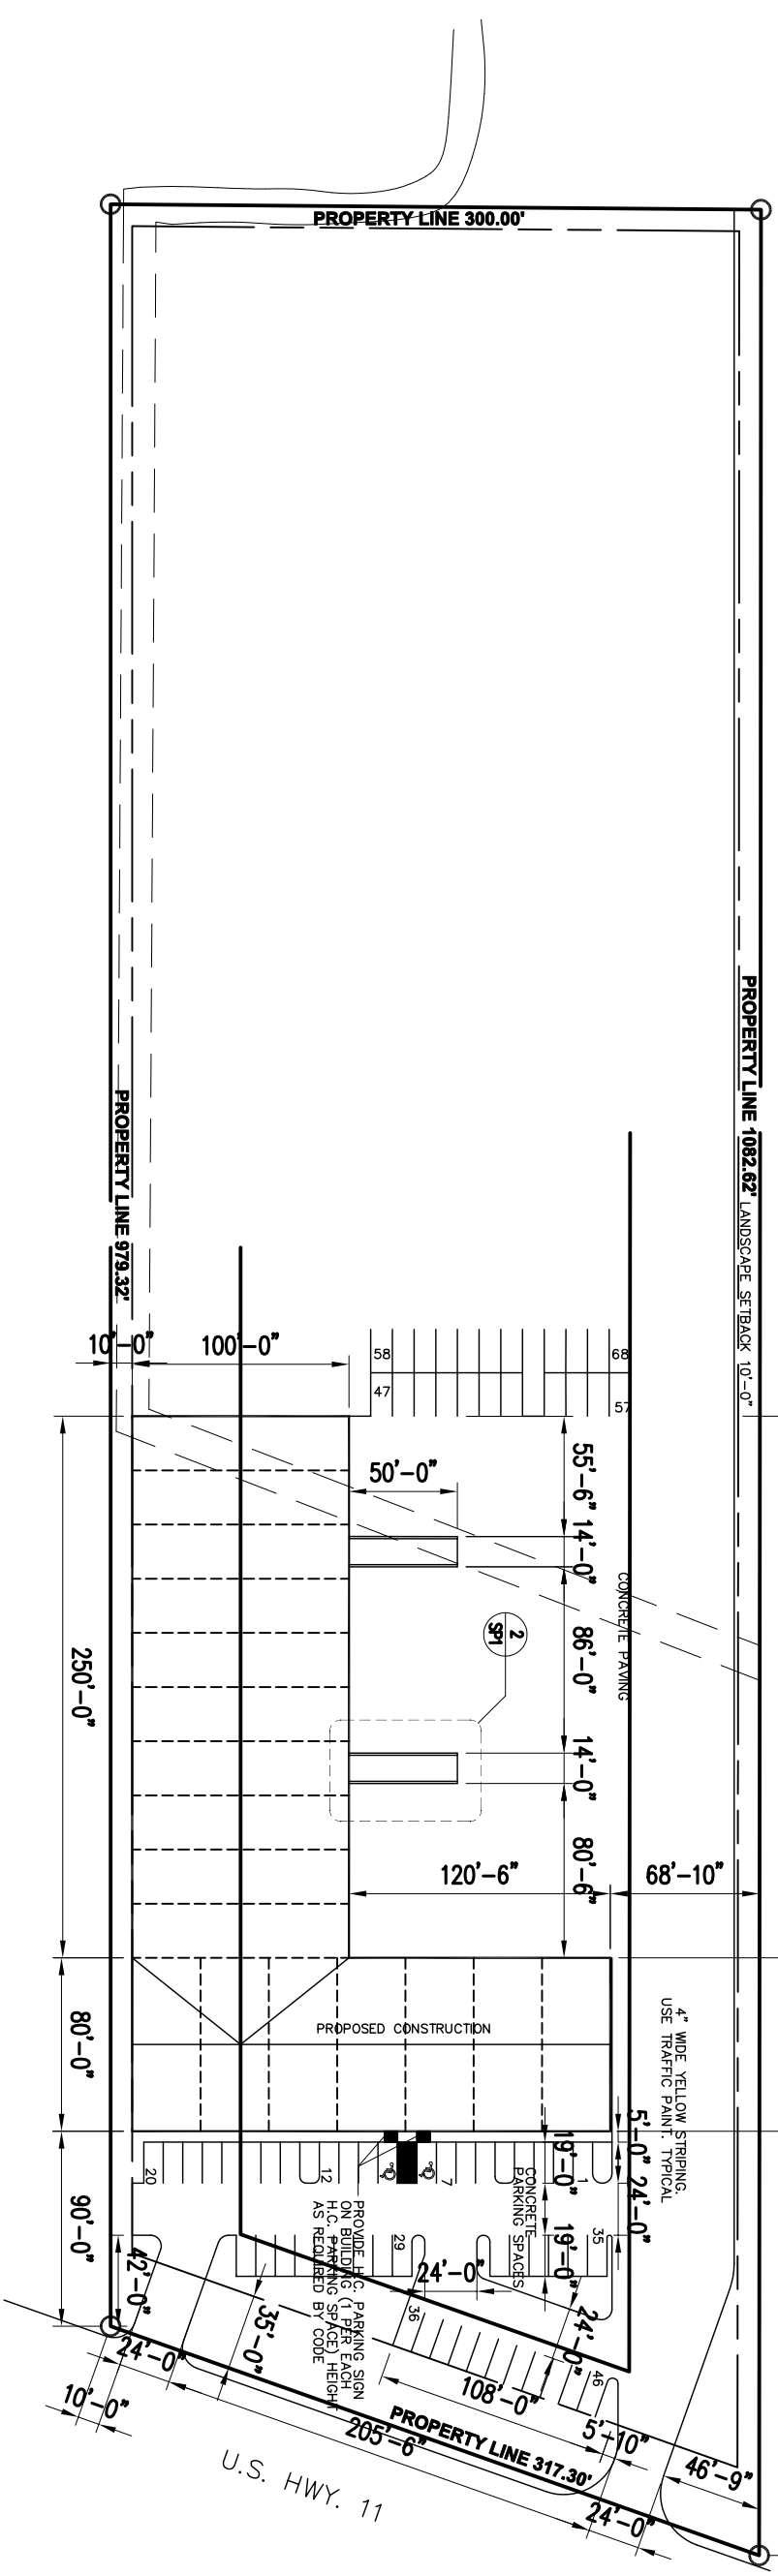

SITE PLAN
SCALE: 1"=40'