


2107

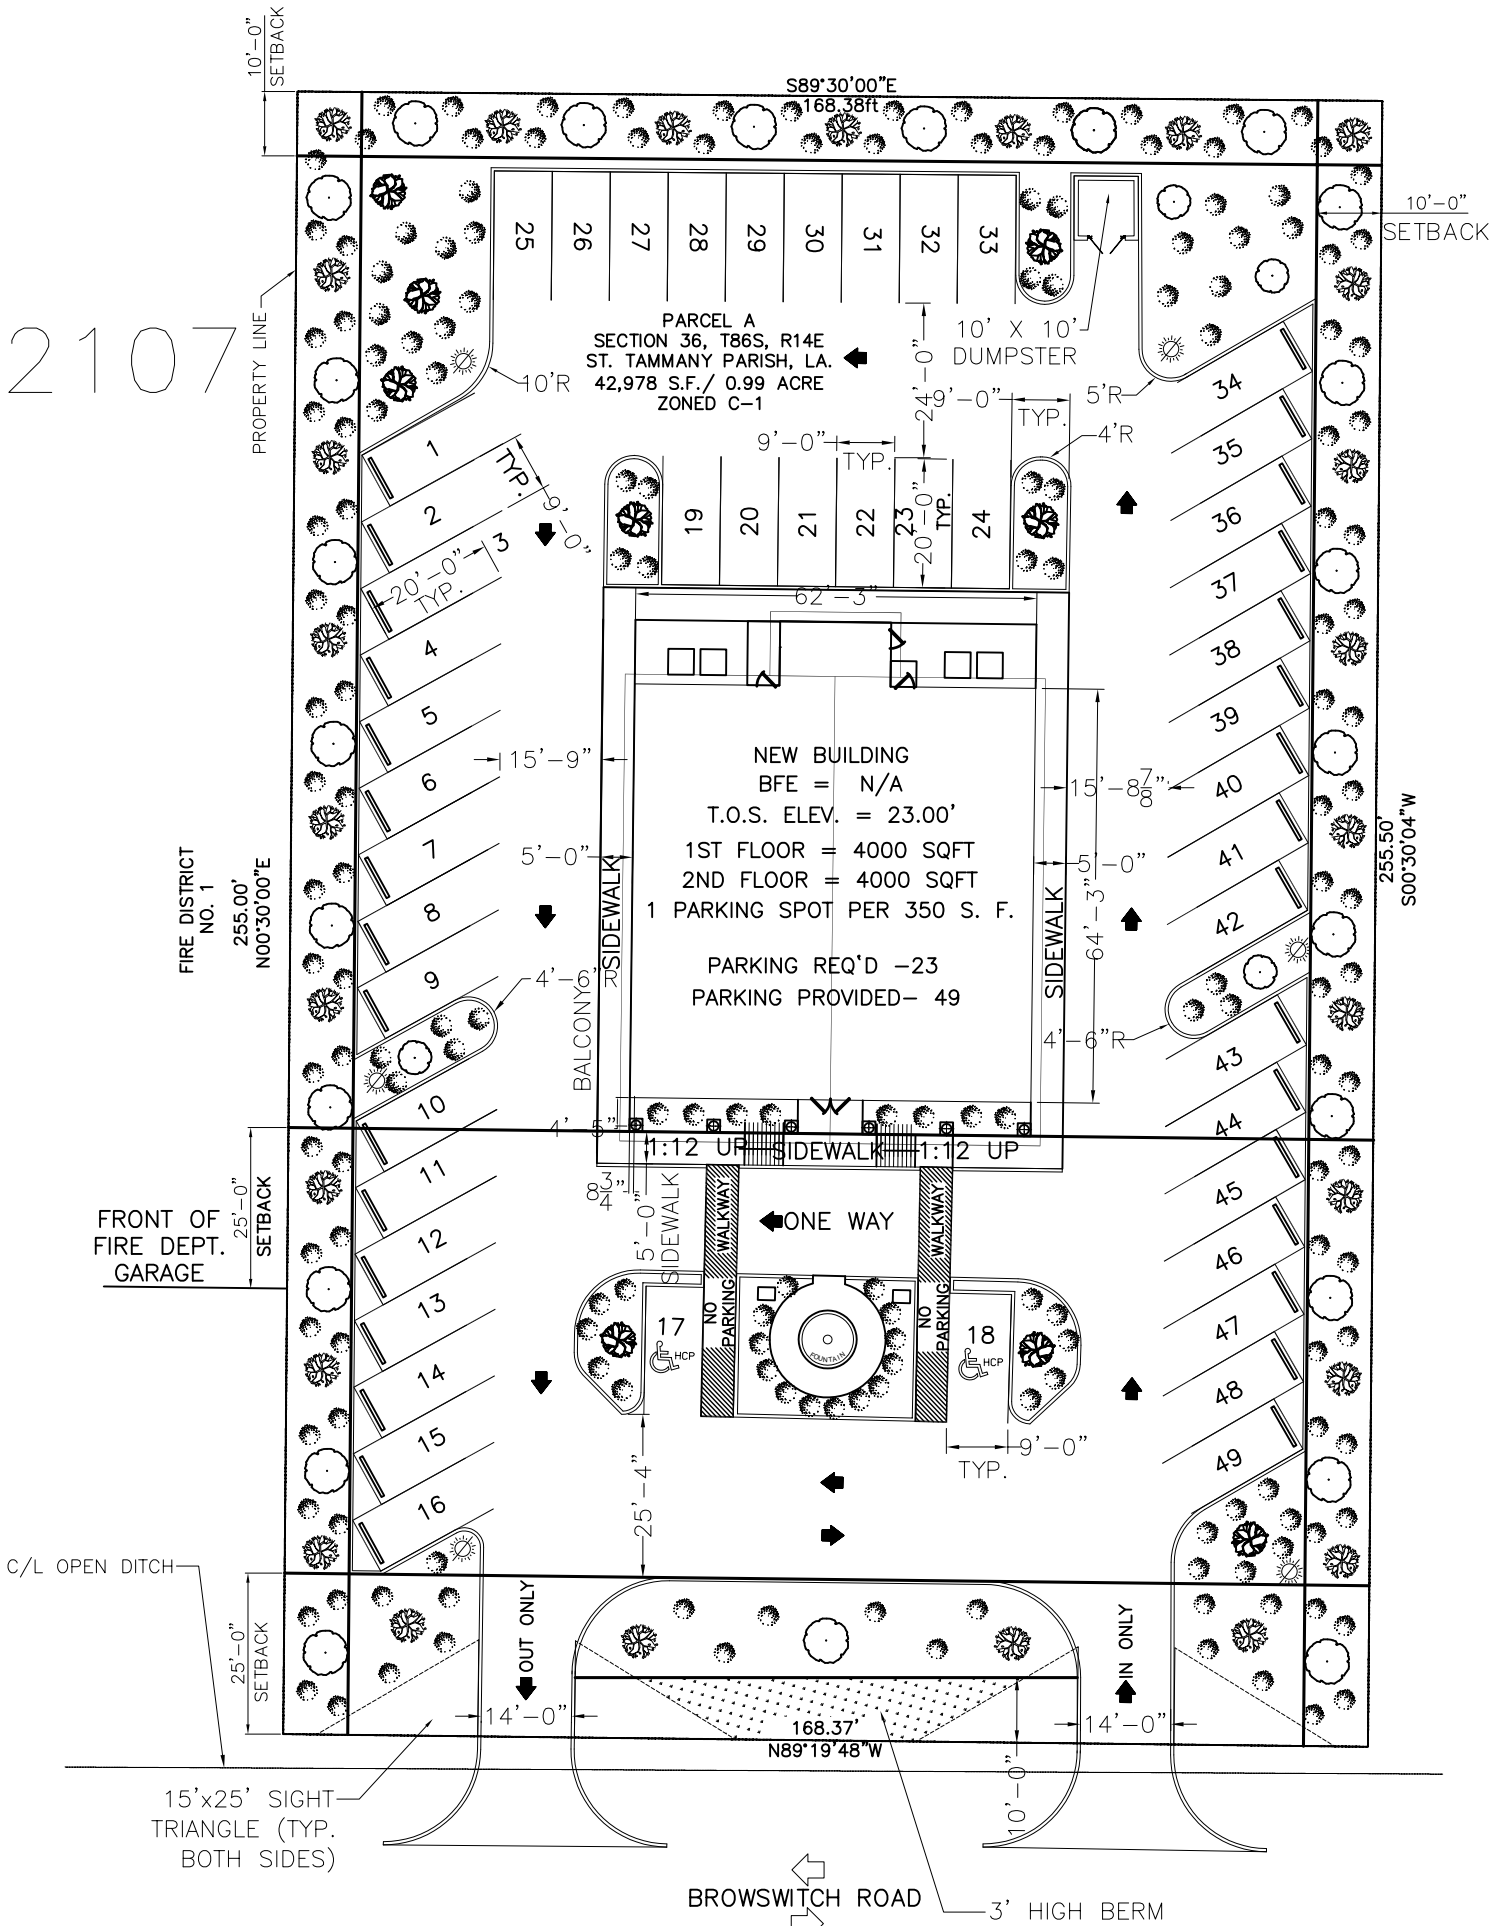

SITE PLAN
SCALE: 1" = 20'-0"