



MIAMI-DADE COUNTY
PRODUCT CONTROL SECTION
11805 SW 26 Street, Room 208
Miami, Florida 33175-2474
T (786) 315-2590 F (786) 315-2599
www.miamidade.gov/economy

DEPARTMENT OF REGULATORY AND ECONOMIC RESOURCES (RER)
BOARD AND CODE ADMINISTRATION DIVISION
NOTICE OF ACCEPTANCE (NOA)

Stanley Access Technologies, LLC
65 Scott Swamp Road
Farmington, CT 06032

SCOPE:

This NOA is being issued under the applicable rules and regulations governing the use of construction materials. The documentation submitted has been reviewed and accepted by Miami-Dade County RER -Product Control Section to be used in Miami Dade County and other areas where allowed by the Authority Having Jurisdiction (AHJ).

This NOA shall not be valid after the expiration date stated below. The Miami-Dade County Product Control Section (In Miami Dade County) and/or the AHJ (in areas other than Miami Dade County) reserve the right to have this product or material tested for quality assurance purposes. If this product or material fails to perform in the accepted manner, the manufacturer will incur the expense of such testing and the AHJ may immediately revoke, modify, or suspend the use of such product or material within their jurisdiction. RER reserves the right to revoke this acceptance, if it is determined by Miami-Dade County Product Control Section that this product or material fails to meet the requirements of the applicable building code.

This product is approved as described herein, and has been designed to comply with the Florida Building Code, including the High Velocity Hurricane Zone.

DESCRIPTION: Series "Dura Storm" Aluminum Automatic Sliding Glass Door : O-Sx-Sx-O, O-Sx and So-Sx-Sx-So, So-Sx w/ Operable Panels w/ Full Breakout-LMI

APPROVAL DOCUMENT: Drawing No. 12-SAT-13, titled "Dura-Storm 2000/3000 Auto SGD, Bi-Parting/Single Slide-LMI", sheets 1 thru 12 of 12 prepared by Engineering Express, dated 07-01-12 and last revised on 10/22/2013, signed and sealed by Frank L. Bennardo, P.E., bearing the Miami-Dade County Product Control Approval stamp with the Notice of Acceptance number and approval date by the Miami-Dade County Product Control Section.

MISSILE IMPACT RATING: Large and Small Missile Impact

LIMITATIONS:

1. See elevation for anchors requirements in sheet 1 and Header clusters details in sheet 5 and Threshold clusters in sheet 9. See sheets 2 & 3 for concealed 3-point locking (active panel) & 2-point (in-active). Also see applicable 2-point G-86 CVR panic devices (active/inactive panels) for series 3000 in sheets 3 & 4 to be used w/ Horizontal muntin bars (detail V, sheet 12) and DLO height not to exceed 36-3/4" max.
2. Not approved where water infiltration is required. Fixed glass more than 36" wide must be supported with approved setting blocks per FBC requirements.
3. Electrical devices, functions and installation is not part of this approval and to be reviewed and approved by Authority Having Jurisdiction (AHJ)

LABELING: Each unit shall bear a permanent label with the manufacturer's name or logo, city, state and series and following statement: "Miami-Dade County Product Control Approved", noted herein.

RENEWAL of this NOA shall be considered after a renewal application has been filed and there has been no change in the applicable building code negatively affecting the performance of this product.

TERMINATION of this NOA will occur after the expiration date or if there has been a revision or change in the materials, use, and/or manufacture of the product or process. Misuse of this NOA as an endorsement of any product, for sales, advertising or any other purposes shall automatically terminate this NOA. Failure to comply with any section of this NOA shall be cause for termination and removal of NOA.

ADVERTISEMENT: The NOA number preceded by the words Miami-Dade County, Florida, and followed by the expiration date may be displayed in advertising literature. If any portion of the NOA is displayed, then it shall be done in its entirety.



NOA No. 13-0529.23
Expiration Date: April 04, 2018
Approval Date: October 31, 2013
Page 1 of 2

4
10/23/13

INSPECTION: A copy of this entire NOA shall be provided to the user by the manufacturer or its distributors and shall be available for inspection at the job site at the request of the Building Official.

This NOA revises NOA # 12-0807.03 consists of the pages 1& 2 and evidence pages E-1 & E-2, as well as approval document mentioned above.

The submitted documentation was reviewed by **Ishaq I. Chanda, P.E.**



NOA No. 13-0529.23
Expiration Date: April 04, 2018
Approval Date: October 31, 2013
Page 2 of 2

NOTICE OF ACCEPTANCE: EVIDENCE SUBMITTED

A. DRAWINGS

1. Manufacturer's die drawings and sections (submitted under file #12-0807.03).
2. Drawing No. **12-SAT-13**, titled "Dura-Storm 2000/3000 Auto SGD, Bi-Parting/Single Slide-LMI", sheets 1 thru 12 of 12 prepared by Engineering Express, dated 07-01-12 and last revised on 10/22/2013, signed and sealed by Frank L. Bennardo, P.E.

B. TESTS

1. Test reports on: 1) Air Infiltration Test, per FBC, TAS 202-94
2) Uniform Static Air Pressure Test, Loading per FBC TAS 202-94
3) Water Resistance Test, per FBC, TAS 202-94 (Not conducted)
4) Large Missile Impact Test per FBC, TAS 201-94
5) Cyclic Wind Pressure Loading per FBC, TAS 203-94
6) Forced Entry Test, per FBC 2411 3.2.1, TAS 202-94

Along with installation diagram of aluminum automatic entrance doors Sx-So w/ G-86 CVR Panic (TAS 202, 201/203-94) and So-Sx-Sx-So w/ Transom & G-86 CVR Panic (TAS 202), prepared by Fenestration Testing Laboratory, Inc. Test Report No. **FTL-7247**, dated 3/08/13, signed and sealed by Marlin D. Brinson, P. E

2. Test reports on: 1) Air Infiltration Test, per FBC, TAS 202-94
2) Uniform Static Air Pressure Test, Loading per FBC TAS 202-94
3) Water Resistance Test, per FBC, TAS 202-94 (Not conducted)
4) Large Missile Impact Test per FBC, TAS 201-94
5) Cyclic Wind Pressure Loading per FBC, TAS 203-94
6) Forced Entry Test, per FBC 2411 3.2.1, TAS 202-94

Along with installation diagram of aluminum automatic entrance doors, prepared by Fenestration Testing Laboratory, Inc. Test Report No. **FTL-6803**, dated 05/11/12 and last revised on 03-21-13, signed and sealed by Marlin D. Brinson, P. E.

Note: This test report has been revised by an addendum letter dated Nov 21, 2012, issued by Fenestration Testing Lab, signed and sealed by Marlin D. Brinson, P. E. (submitted under file #12-0807.03)

C. CALCULATIONS (submitted under file #12-0807.03)

1. Anchor verification calculations and structural analysis, complying with FBC-2010, prepared by Engineering Express, dated 08-02-12, signed and sealed by Frank L. Bennardo, P.E.
2. Glazing complies w/ ASTM E-1300-02 & -04.

QUALITY ASSURANCE

1. Miami Dade Department of Regulatory and Economic Resources (RER).

D. MATERIAL CERTIFICATIONS

1. Notice of Acceptance No. **12-1213.04** issued to SAF-GLAS, L.L.C. for "SAF GLAS, Polycarbonate laminate", expiring on 12/16/13.
2. Notice of Acceptance No. **11-0624.01** issued to E.I. DuPont DeNemours & Co., Inc. for their "DuPont PVB Butacite ®", expiring on 12/11/16.
3. Technical strength data of Trelleborg EPDM per ASTM C864.



Ishaq I. Chanda, P.E.

Product Control Examiner

NOA No. 13-0529.23

Expiration Date: April 04, 2018

Approval Date: October 31, 2013


NOTICE OF ACCEPTANCE: EVIDENCE SUBMITTED

E. STATEMENTS

1. Statement letter of conformance to FBC 2010, prepared by Engineering Express, dated May 17, 2013, signed and sealed by Frank L. Bennardo, P.E
2. Statement letter of conformance and letter of no financial interest, prepared by Engineering Express, dated 08-02-12, signed and sealed by Frank L. Bennardo, P.E.
3. Lab compliance as part of the above referenced test report.

G. OTHER

1. This NOA revises NOA #12-0807.03, expiring 04/18/18.
2. Test proposals # 13-0006 dated 01/14/13 approved by RER and # 11-1016, dated NOV 11, 2011 approved by PERA.
3. Manufacture supplied Adam Rites deadbolt/hook, bolts mechanism and G-86 panic exit device brochures.

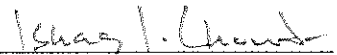

Ishaq I. Chanda, P.E.


Product Control Examiner

NOA No. 13-0529.23


Expiration Date: April 04, 2018

Approval Date: October 31, 2013

DURA-STORM SERIES 2000/3000 TYPICAL ELEVATIONS

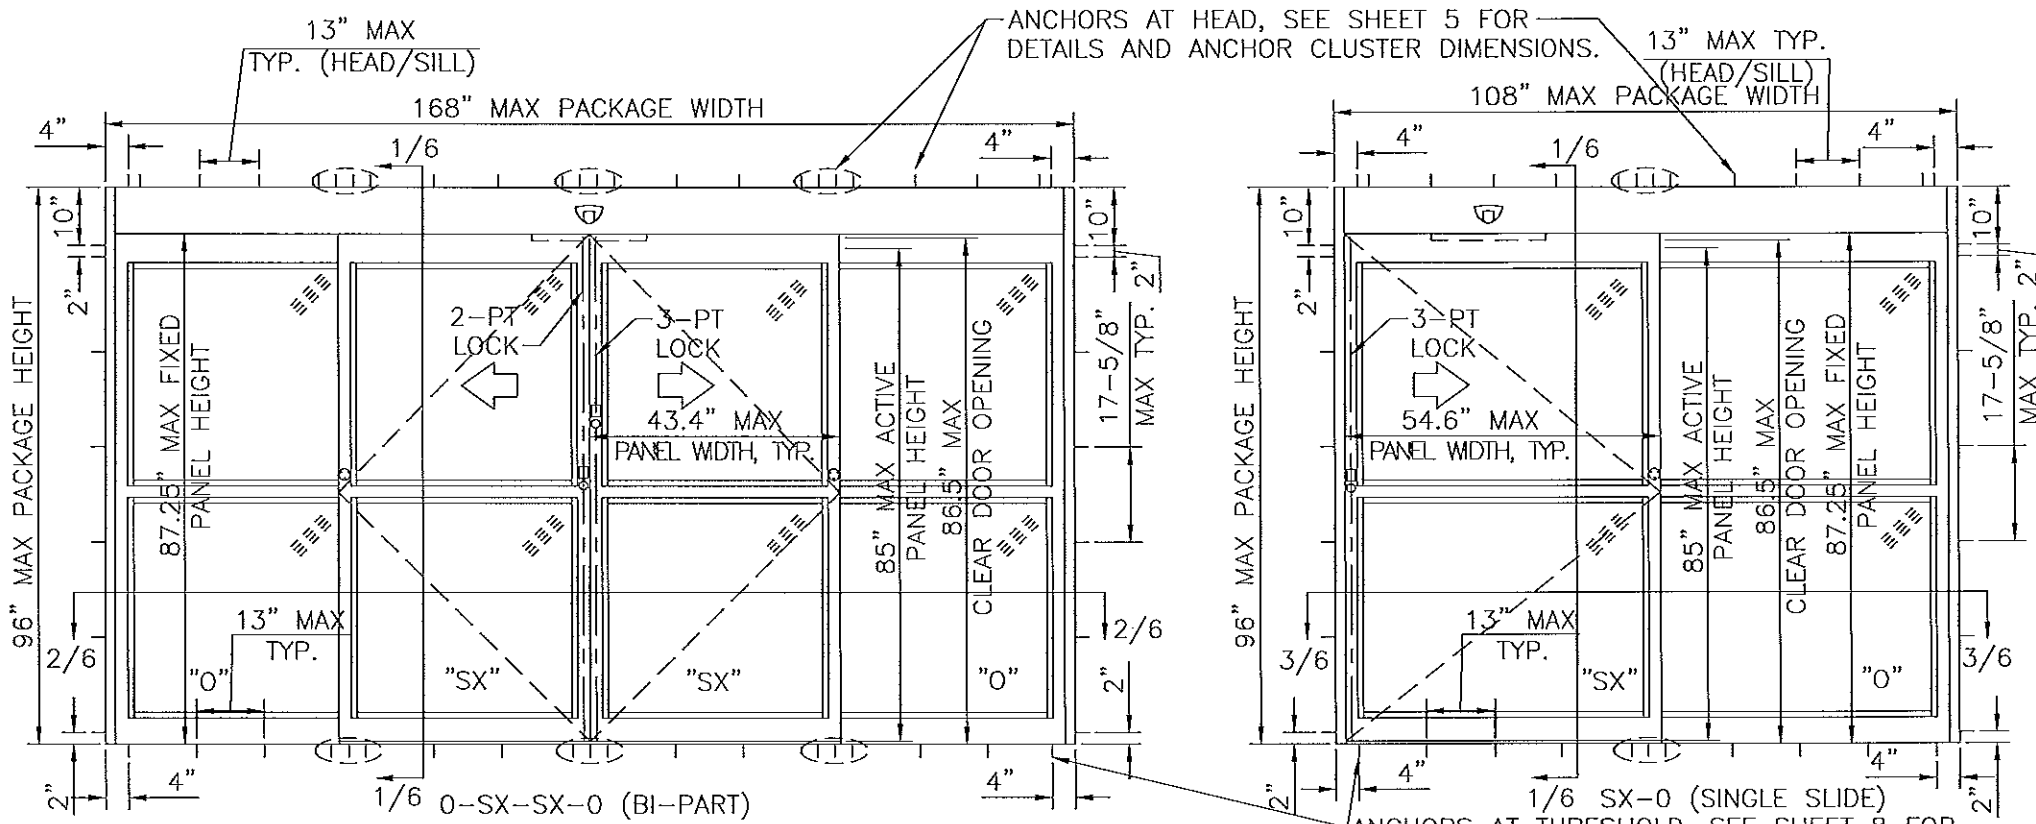

DURA-STORM 2000 TYPICAL ELEVATIONS

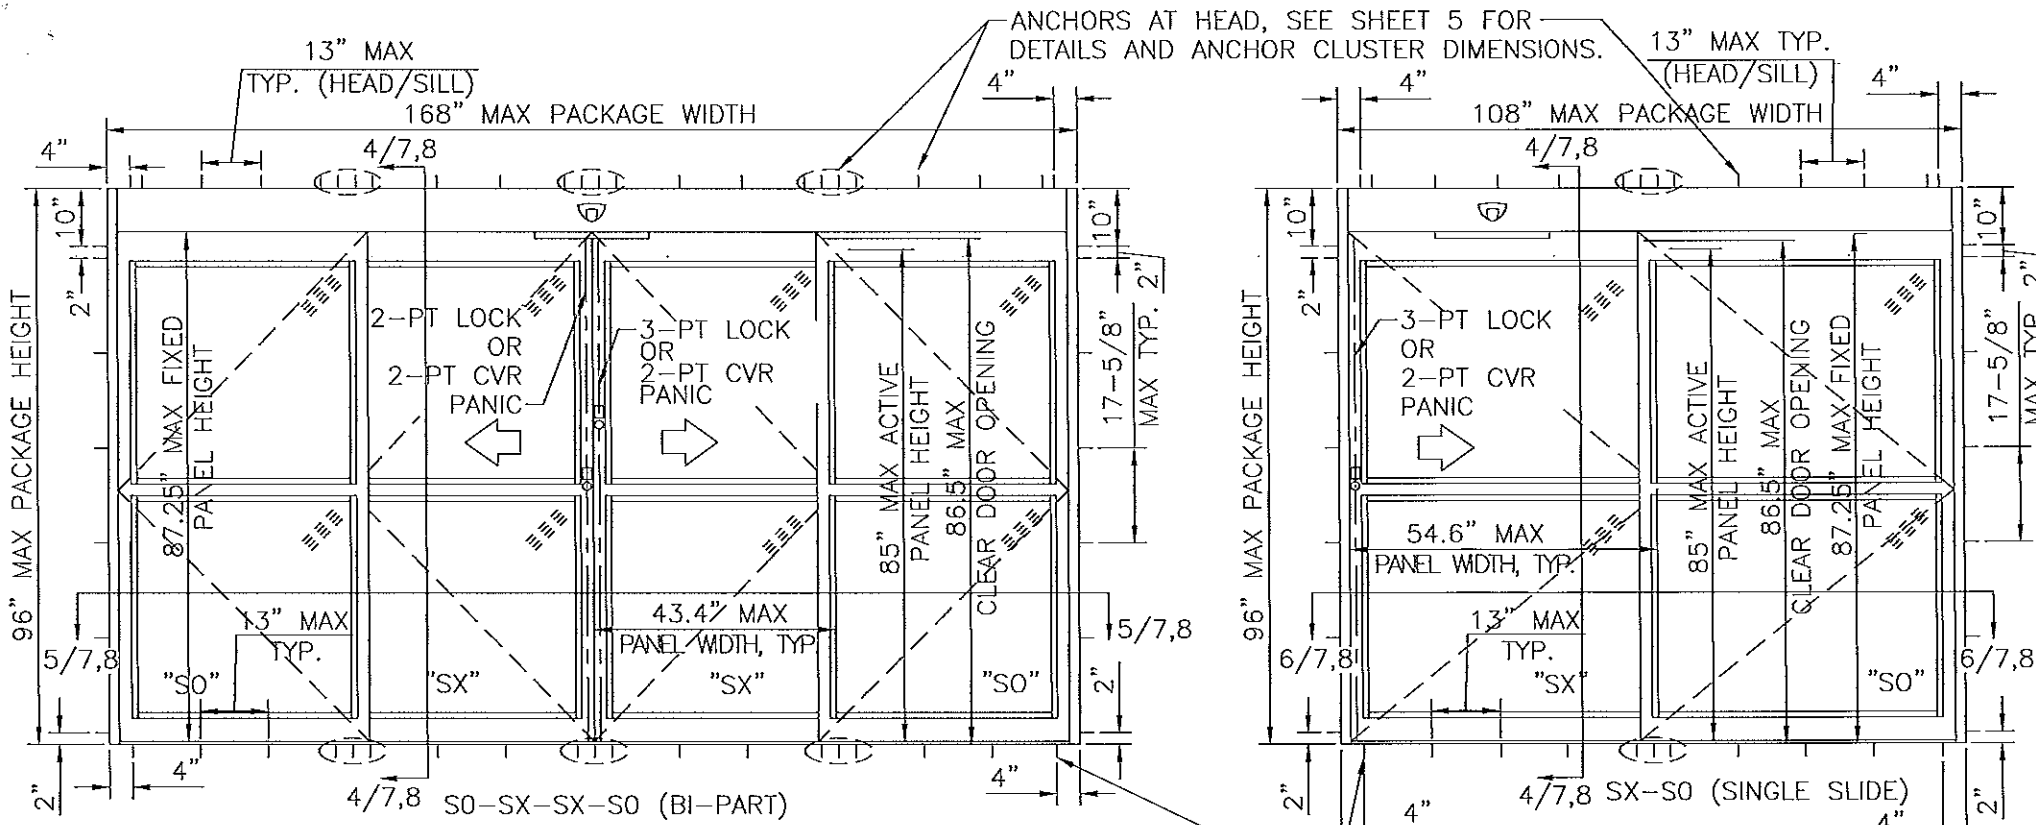

DURA-STORM 3000 TYPICAL ELEVATIONS

- GENERAL NOTES
- DOORS HAVE BEEN TESTED & DESIGNED IN ACCORDANCE WITH THE REQUIREMENTS OF THE 2010 FLORIDA BUILDING CODE HIGH VELOCITY HURRICANE ZONE (HVHZ) AND MIAMI-DADE COUNTY PROTOCOLS TAS 201 FOR LARGE MISSILE IMPACT, TAS 202 FOR UNIFORM STATIC AIR PRESSURE AND TAS 203 FOR CYCLIC WIND LOADING.
 - PERMIT HOLDER SHALL VERIFY THE ADEQUACY OF THE EXISTING STRUCTURE TO WITHSTAND ADDITIONAL IMPOSED LOADS. 1X OR 2X WOOD BUCKS BY OTHERS SHALL BE ANCHORED PROPERLY TO TRANSFER LOADS TO THE EXISTING STRUCTURE.
 - NO INCREASE IN ALLOWABLE STRESS HAS BEEN USED IN THE DESIGN OF THESE PRODUCTS. WIND LOAD DURATION FACTOR $C_d = 1.6$ WAS USED FOR WOOD ANCHOR DESIGN.
 - POSITIVE AND NEGATIVE DESIGN PRESSURES CALCULATED FOR USE WITH THIS SYSTEM SHALL BE DETERMINED PER SEPARATE ENGINEERING IN ACCORDANCE WITH THE GOVERNING CODE. PRESSURE REQUIREMENTS AS DETERMINED IN ACCORDANCE WITH ASCE 7 AND CHAPTER 1609 OF THE FLORIDA BUILDING CODE SHALL BE LESS THAN OR EQUAL TO THE POSITIVE OR NEGATIVE DESIGN PRESSURE CAPACITY VALUES LISTED HEREIN FOR ANY ASSEMBLY AS SHOWN.
 - DESIGN PRESSURES NOTED HEREIN ARE BASED ON MAXIMUM TESTED PRESSURES DIVIDED BY A 1.5 SAFETY FACTOR.
 - DOORS DETAILED HEREIN HAVE BEEN DESIGNED AND TESTED TO THE MAXIMUM SPANS AND LOADS SHOWN ON THESE DRAWINGS REFERENCE FENESTRATION TESTING LAB REPORTS 6803 & 7247.
 - ANCHORS SHALL BE INSTALLED PER MANUFACTURER'S SPECIFICATIONS, SPACED AS NOTED HEREIN. MINIMUM EMBEDMENT AND EDGE DISTANCE EXCLUDES STUCCO, FOAM, BRICK, AND OTHER WALL FINISHES.
 - WHERE EXISTING STRUCTURE IS WOOD FRAMING, EXISTING CONDITIONS MAY VARY. FIELD VERIFY THAT FASTENERS ARE INTO ADEQUATE WOOD FRAMING MEMBERS, NOT INTO PLYWOOD.
 - WOOD HOST STRUCTURE SHALL BE "SOUTHERN PINE" $G=0.55$ OR GREATER DENSITY.
 - WHERE EXISTING STRUCTURE IS WOOD FRAMING, EXISTING CONDITIONS MAY VARY. FIELD VERIFY THAT FASTENERS ARE INTO ADEQUATE WOOD FRAMING MEMBERS, NOT INTO PLYWOOD.
 - THE SYSTEM DETAILED HEREIN IS GENERIC AND DOES NOT PROVIDE INFORMATION FOR A SPECIFIC SITE. FOR SITE CONDITIONS DIFFERENT FROM THE CONDITIONS DETAILED HEREIN, A LICENSED ENGINEER OR REGISTERED ARCHITECT SHALL PREPARE SITE SPECIFIC DOCUMENTS FOR USE IN CONJUNCTION WITH THIS DOCUMENT FOR INSTALLATIONS OUTSIDE THE HVHZ; WITHIN THE HVHZ, A ONE-TIME APPROVAL FROM MIAMI-DADE COUNTY SHALL BE OBTAINED.
 - ALL BOLTS AND WASHERS SHALL BE ZINC COATED, GALVANIZED, OR STAINLESS STEEL WITH A MINIMUM TENSILE STRENGTH OF 60 KSI, EXCEPT INSTALLATION ANCHORS.
 - ALL SINGLE SLIDE ENTRANCES ARE SHOWN "RIGHT HAND"; "LEFT HAND" IS MIRROR IMAGE.

- SYSTEM NOTES
- ALL ALUMINUM PARTS SHALL BE 6063-T6 ALUMINUM ALLOY AND TEMPER, UNLESS OTHERWISE NOTED.
 - GLAZING 9/16" LAMINATED IMPACT RATED (SEE GLAZING DETAILS SHEET 12)
 - CORNER PANEL CONSTRUCTION: PANEL CORNERS ARE BUTT JOINED, SECURED WITH FOUR (4) FULL WIDTH 5/16" THREADED TIE RODS AT TOP RAIL, INTERMEDIATE HORIZONTAL MUNTIN BAR, AND BOTTOM RAIL. ALL JOINTS ARE WELDED. EXCEPTION: WHEN PANIC EXIT DEVICE IS INSTALLED, CORRESPONDING 4 1/4" MUNTIN BAR IS SECURED BY APPROVED CLIPS. (ITEM #79, SHEET 12, DETAIL V)
 - THE GLAZING MATERIAL IN BOTH FIXED AND SLIDING PANELS OF ALL SLIDING DOORS MUST COMPLY WITH THE REQUIREMENTS IN THE PERFORMANCE SPECIFICATIONS AND METHODS OF TEST FOR SAFETY GLAZING MATERIALS USED IN BUILDINGS, PER FBC REQUIREMENTS.
 - CVR = CONCEALED VERTICAL ROD.

FRANK L. BENNARD
LICENSED PROFESSIONAL ENGINEER
NO. 46548
STATE OF FLORIDA

ENGINEERING EXPRESS
160 SW 12th AVENUE, #1800
DEERFIELD BEACH, FL 33442
PH: (954) 354-0660 FAX: (954) 354-0641
WWW.ENGINEXP.COM
CERT. OF AUTH. #0085
A FRANK L. BENNARD, P.E., INC. INNOVATION


STANLEY

ACCESS TECHNOLOGIES
65 SCOTT SWAMP ROAD, FARMINGTON, CT 06032
SERIES "DURA-STORM 2000/3000" AUTO SGD
BI-PARTING/SINGLE SLIDE (LMT)
MIAMI-DADE NOTICE OF ACCEPTANCE


REMARKS	INITIALS	DATE
INITIALS	KL	07/01/12
REVIEWER COMMENTS	KL	11/28/12
ADD'L COMMENTS	KL	01/28/13
ADD'L COMMENTS	KL	03/22/13
ADD'L COMMENTS	KL	04/01/13
REV. PER TESTING	KL	05/17/13
ADD'L COMMENTS	KL	09/07/13
ADD'L COMMENTS	KL	10/03/13

12-SAT-13
SCALE: 1/4" = 1'-0"
PAGE DESCRIPTION:
14

DURA-STORM SERIES 2000 ELEVATION AND PLAN

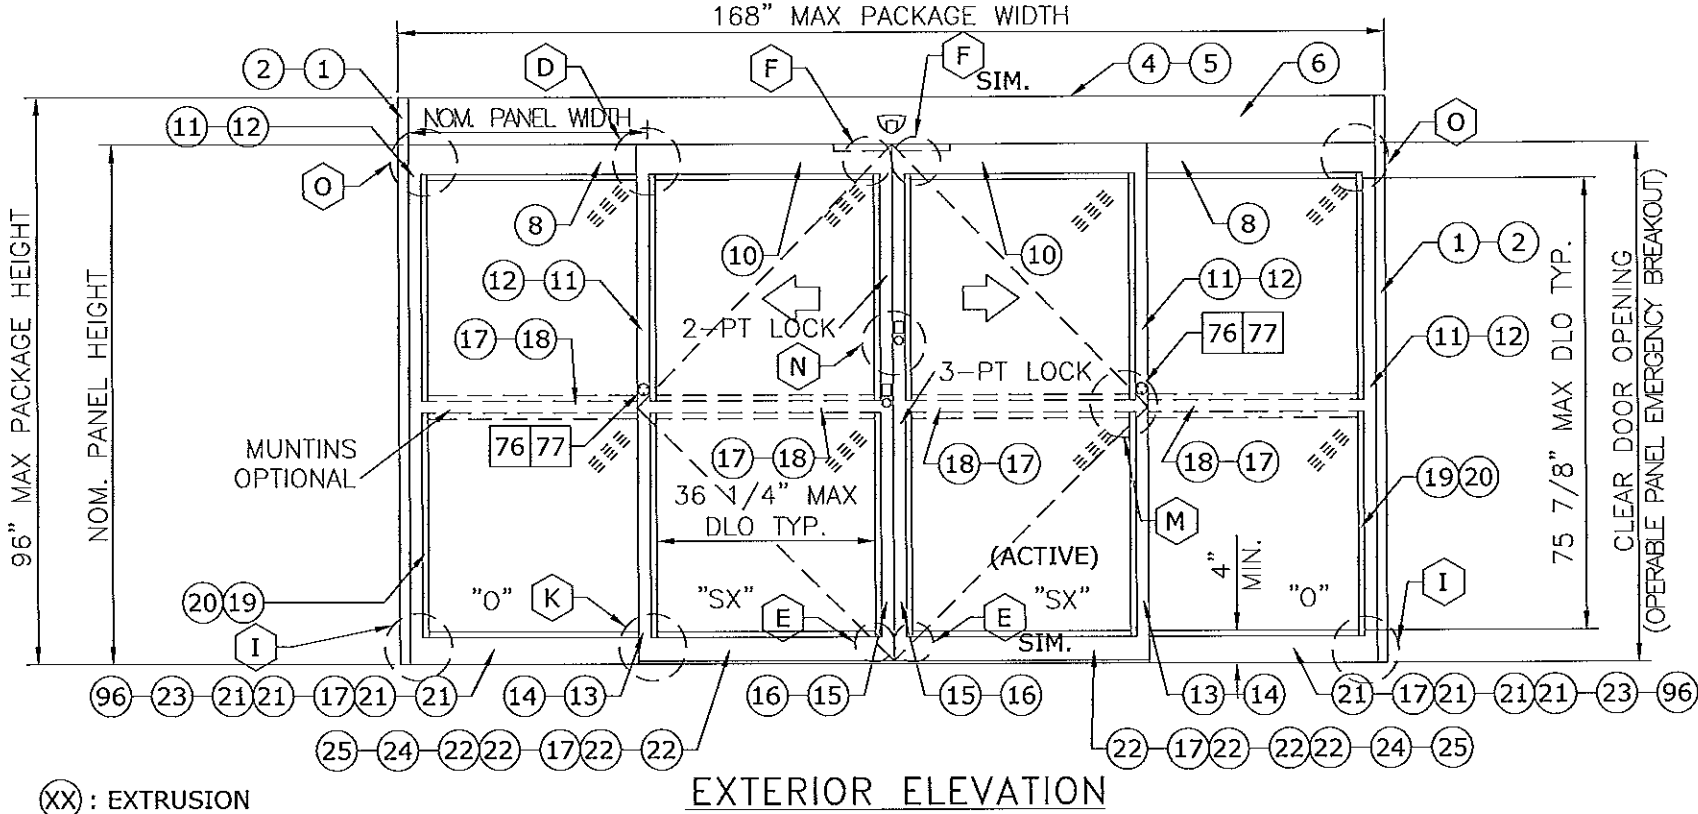

- XX : EXTRUSION
- XXXX : EXTRUSION, MULTI-PIECE
- XX-XX : EXTRUSION, OPTION
- XX : PART
- XXXX : PART, MULTI-PIECE
- XX-XX : PART, OPTION
- XX : DETAIL
- XX-XX : DETAIL, OPTION

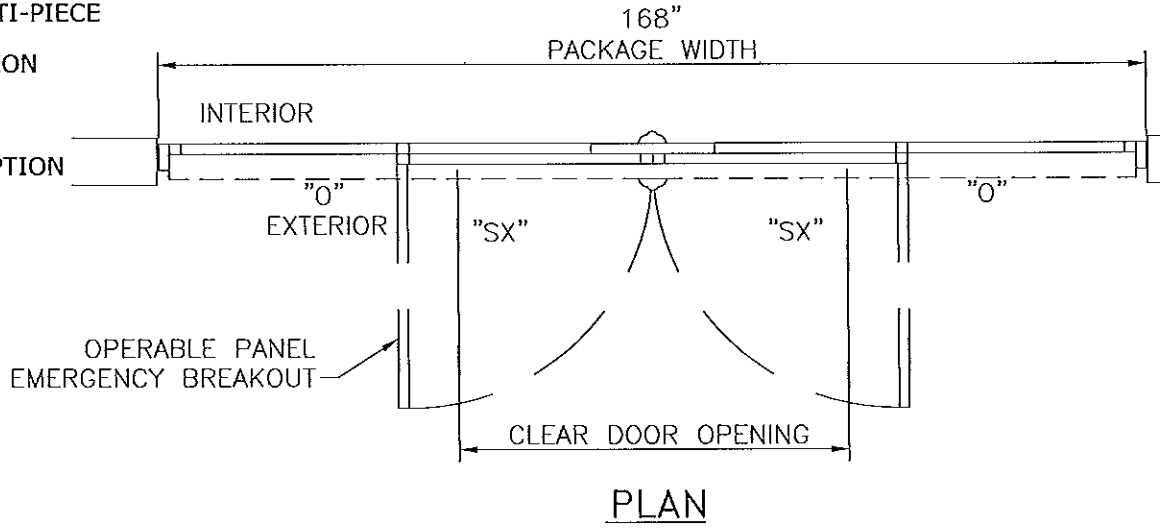

- NOTES
- 1. TYPICAL DOOR SHOWN. STILE, RAIL AND MUNTIN OPTIONS AVAILABLE AS INDICATED.
 - 2. HORIZONTAL MUNTIN BAR NOT REQUIRED AS INDICATED BY DASHED LINES. MAX DLO: 36 1/4" W X 75 3/4" H AS SHOWN
 - 3. 5-POINT LOCKING STANDARD (3-PT ACTIVE & 2-PT). SEE SHEET 13.
 - 4. PRODUCT SHALL BE MANUFACTURED AND INSTALLED IN ACCORDANCE WITH PRODUCT APPROVALS.
 - 5. SEE SHEETS 5, 6 AND 9 FOR REQUIRED ANCHORAGE.
 - 6. SEE SHEET 12 FOR GLAZING DETAILS.

DESIGN RATINGS		
MISSILE IMPACT RATING		
☒	LARGE AND SMALL MISSILE IMPACT	
DESIGN PRESSURE RATING (PSF[Po])		
	WHERE WATER INFILTRATION RATING IS REQUIRED	WHERE WATER INFILTRATION RATING IS NOT REQUIRED
POSITIVE	NOT APPROVED	75 PSF
NEGATIVE	NOT APPROVED	75 PSF

SERIES 2000 BI-PART AVAILABLE PACKAGE WIDTH INFORMATION						
PACKAGE WIDTH	ROUGH OPENING	STILE TYPE	NOMINAL CLEAR DOOR OPENING	NOMINAL PANEL WIDTH (SX)	NOMINAL PANEL WIDTH (O)	CAULKING ALLOWANCE
168.0"	168.5"	NARROW	70.6"	42.7"	42.7"	1/4" / SIDE
168.0"	168.5"	MEDIUM	66.3"	43.4"	43.4"	1/4" / SIDE

SERIES 2000 BI-PART AVAILABLE PACKAGE HEIGHT INFORMATION			
PACKAGE HEIGHT	ROUGH OPENING	NOMINAL CLEAR DOOR OPENING	CAULKING ALLOWANCE
96.0"	96.3"	86.5"	1/4" TOP

PRODUCT REVISED
as complying with the Florida
Building Code
Acceptance No. 13-0529.23
Expiration Date 5/9/18
By [Signature]
Miami Dade Product Group


FRANK L. BENNARD
#PE0016549
No. 45510
10/22/2013
STATE OF FLORIDA
PROFESSIONAL ENGINEER
A FRANK L. BENNARD, P.E., INC. INNOVATION

STANLEY
ACCESS TECHNOLOGIES
65 SCOTT SWAMP ROAD, FARMINGTON, CT 06032
SERIES "DURA-STORM 2000/3000" AUTO SGD
BI-PARTING/SINGLE SLIDE (LMT)
MIAMI-DADE NOTICE OF ACCEPTANCE

REMARKS	DRWN	CHKD	DATE
INIT ISSUE	KL	FLB	07/01/12
REVIEWER COMMENTS	KL	FLB	11/28/12
ADDL COMMENTS	KL	FLB	01/28/13
ADDL COMMENTS	KL	FLB	03/22/13
ADDL COMMENTS	KL	FLB	04/01/13
REV. PER TESTING	KL	FLB	05/17/13
ADDL COMMENTS	KL	FLB	06/07/13
ADDL COMMENTS	KL	FLB	10/03/13


12-SAT-13
SCALE: 1/4" = 1'-0"
PAGE DESCRIPTION:
14
2

DURA-STORM SERIES 3000 ELEVATION AND PLAN

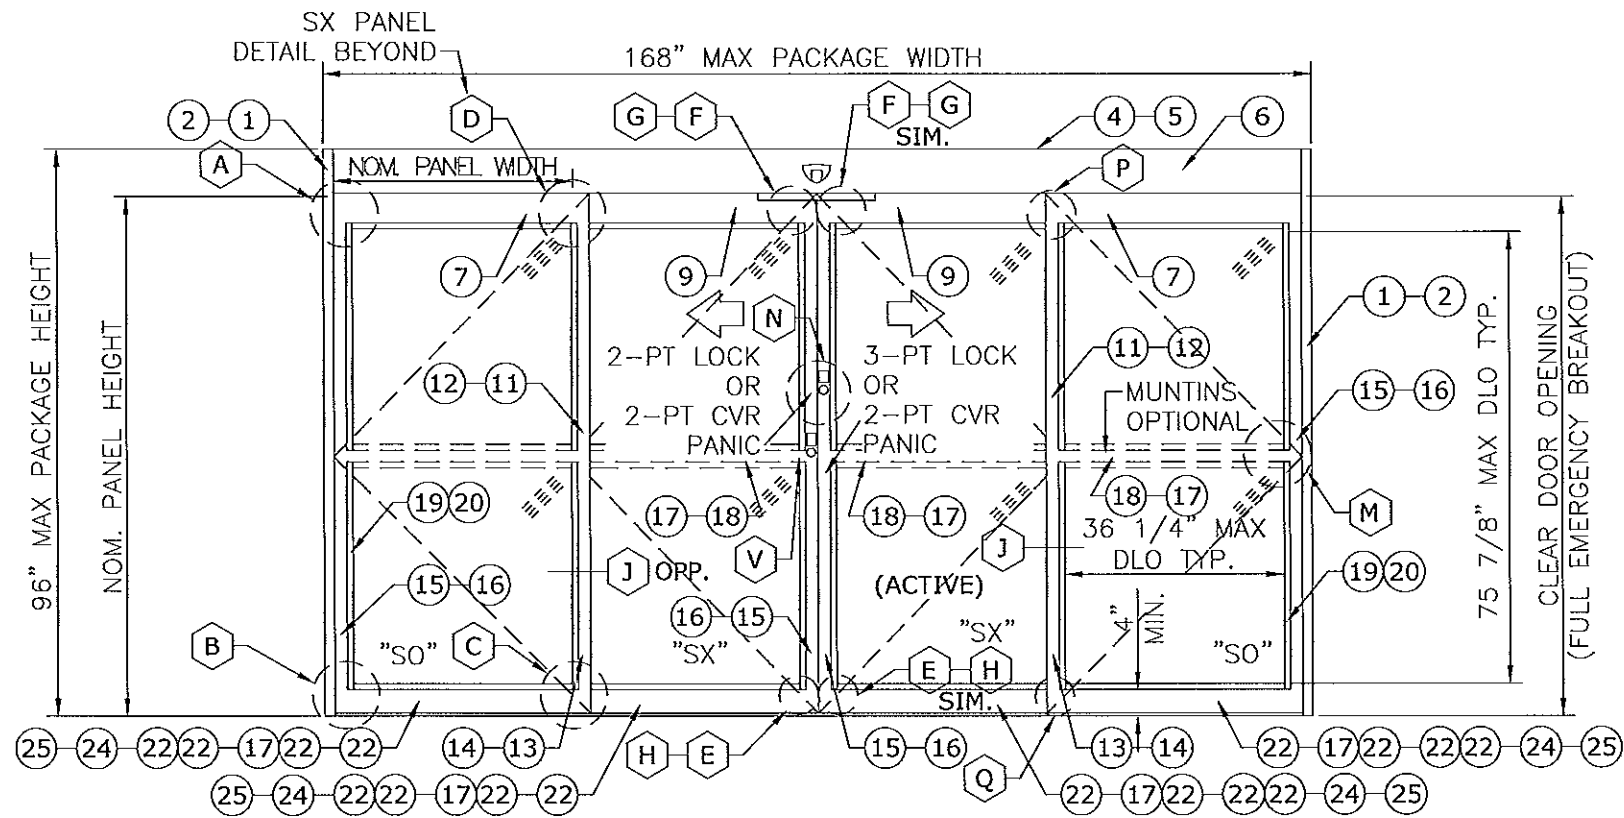

EXTERIOR ELEVATION

- (XX) : EXTRUSION
- (XX)(XX) : EXTRUSION, MULTI-PIECE
- (XX)-(XX) : EXTRUSION, OPTION
- XX : PART
- XX XX : PART, MULTI-PIECE
- XX XX : PART, OPTION
- XX : DETAIL
- XX XX : DETAIL, OPTION

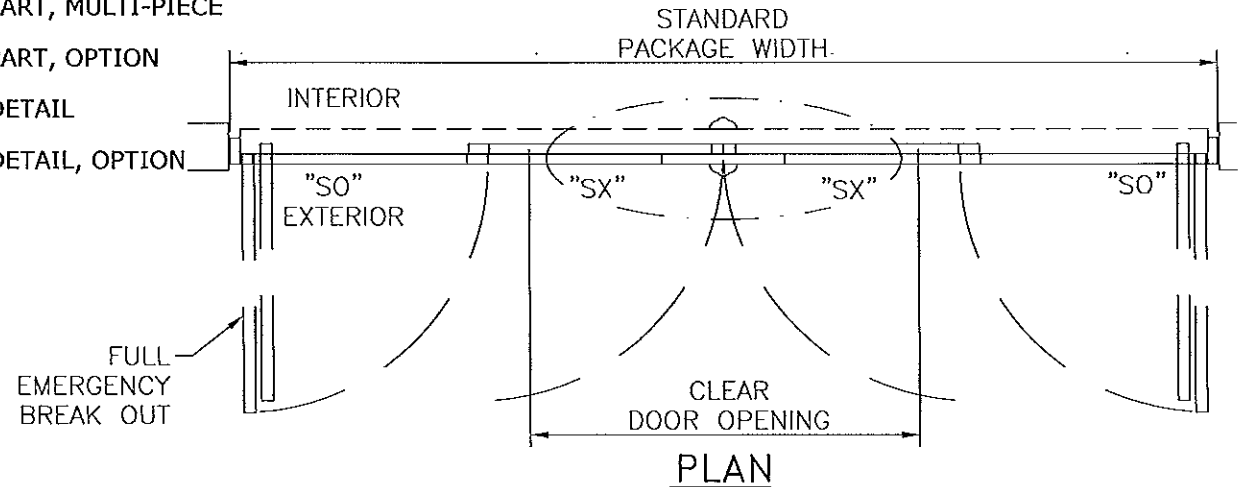

PLAN

- NOTES
1. TYPICAL DOOR SHOWN. STILE, RAIL AND MUNTIN OPTIONS AVAILABLE AS INDICATED.
 2. HORIZONTAL MUNTIN BAR NOT REQUIRED EXCEPT AT PANIC DEVICE, AS INDICATED BY DASHED LINES. MAX DLO: 36 1/4" W X 75 3/4" H AS SHOWN; 36 3/4" H WITH PANIC DEVICE MUNTIN.
 3. 4-POINT CVR LOCKING WITH G86 PANIC RELEASE (2-PT CVR ACTIVE & 2-PT CVR) AND 5-POINT LOCKING (3-PT ACTIVE & 2-PT) AVAILABLE. SEE SHEET 13.
 4. PRODUCT SHALL BE MANUFACTURED AND INSTALLED IN ACCORDANCE WITH PRODUCT APPROVALS.
 5. SEE SHEETS 5, 7, 8, AND 9 FOR REQUIRED ANCHORAGE.
 6. SEE SHEET 12 FOR GLAZING DETAILS.

DESIGN RATINGS		
MISSILE IMPACT RATING		
☒	LARGE AND SMALL MISSILE IMPACT	
DESIGN PRESSURE RATING (PSF[Pa])		
	WHERE WATER INFILTRATION RATING IS REQUIRED	WHERE WATER INFILTRATION RATING IS NOT REQUIRED
POSITIVE	NOT APPROVED	75 PSF
NEGATIVE	NOT APPROVED	75 PSF

SERIES 3000 BI-PART AVAILABLE PACKAGE WIDTH INFORMATION						
PACKAGE WIDTH	ROUGH OPENING	STILE TYPE	NOMINAL CLEAR DOOR OPENING	NOMINAL PANEL WIDTH (SX)	NOMINAL PANEL WIDTH (O)	CAULKING ALLOWANCE
168.0"	168.5"	NARROW	70.6"	42.7"	42.7"	1/4" / SIDE
168.0"	168.5"	MEDIUM	66.3"	43.4"	43.4"	1/4" / SIDE

SERIES 3000 BI-PART AVAILABLE PACKAGE HEIGHT INFORMATION			
PACKAGE HEIGHT	ROUGH OPENING	NOMINAL CLEAR DOOR OPENING	CAULKING ALLOWANCE
96.0"	96.3"	86.5"	1/4" TOP

PRODUCT REVISED
as complying with the Florida
Building Code
Acceptance No. 13-0329.23
Expiration Date 6/19/18
By [Signature]
Product Control


FRANK L. BENNARD, P.E.
#PE0046549
No. 36549
10/22/2013
STATE OF FLORIDA
ENGINEERING
160 SW 12th AVENUE, #106
DEERFIELD BEACH, FL 33442
Ph: (954) 354-0660 FAX: (954) 354-0660
WWW.ENGEXP.COM
CERT. OF AUTH. #9885
A FRANK L. BENNARD, P.E., INC. INNOVATION

STANLEY
ACCESS TECHNOLOGIES
65 SCOTT SWAMP ROAD, FARMINGTON, CT 06032
SERIES "DURA-STORM 2000/3000" AUTO SGD
BI-PARTING/SINGLE SLIDE (LMT)
MIAMI-DADE NOTICE OF ACCEPTANCE


REMARKS	DRWN	CHKD	DATE
INT. ISSUE	KL	FLB	07/01/12
REVIEWER COMMENTS	KL	FLB	11/26/12
ADD'L COMMENTS	KL	FLB	01/28/13
ADD'L COMMENTS	KL	FLB	03/22/13
ADD'L COMMENTS	KL	FLB	04/01/13
REV. PER TESTING	KL	FLB	05/17/13
ADD'L COMMENTS	KL	FLB	08/07/13
ADD'L COMMENTS	KL	FLB	10/03/13

12-SAT-13
SCALE: 1/8" = 1'-0"
PAGE DESCRIPTION:
14
3


DURA-STORM SERIES 2000/3000 SINGLE SLIDES, ELEVATION AND PLAN

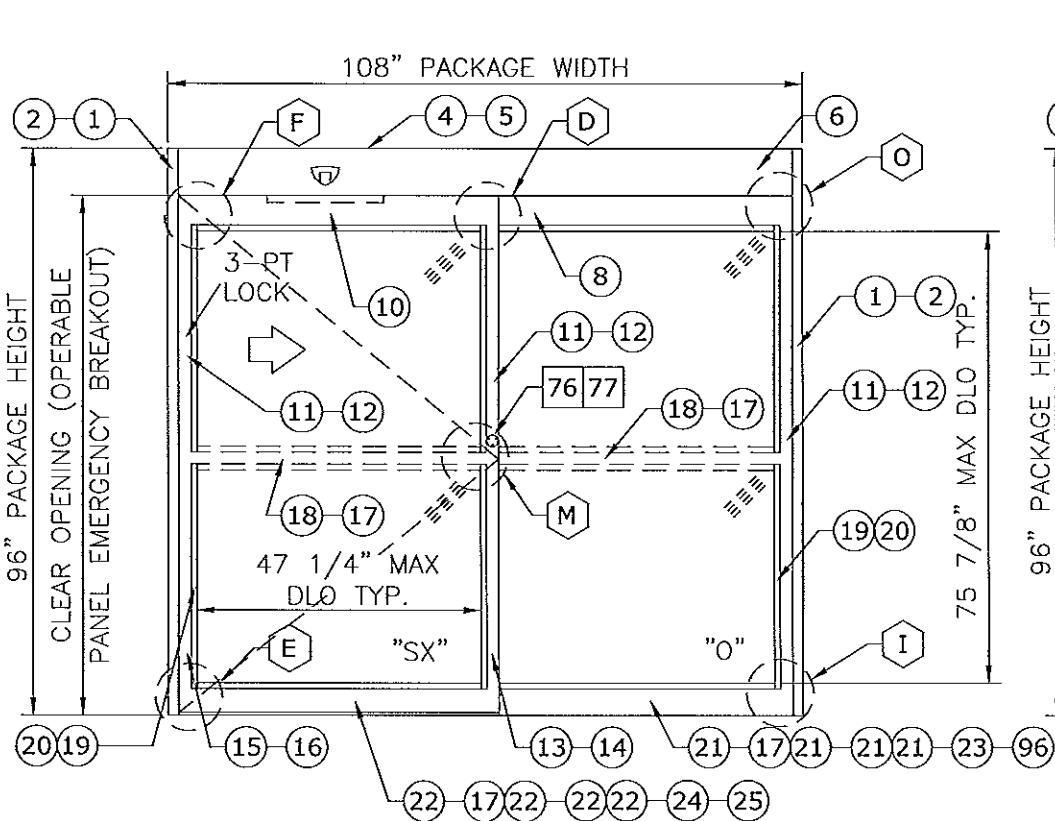


SERIES 2000 (SX-O) SINGLE SLIDE
EXTERIOR ELEVATION

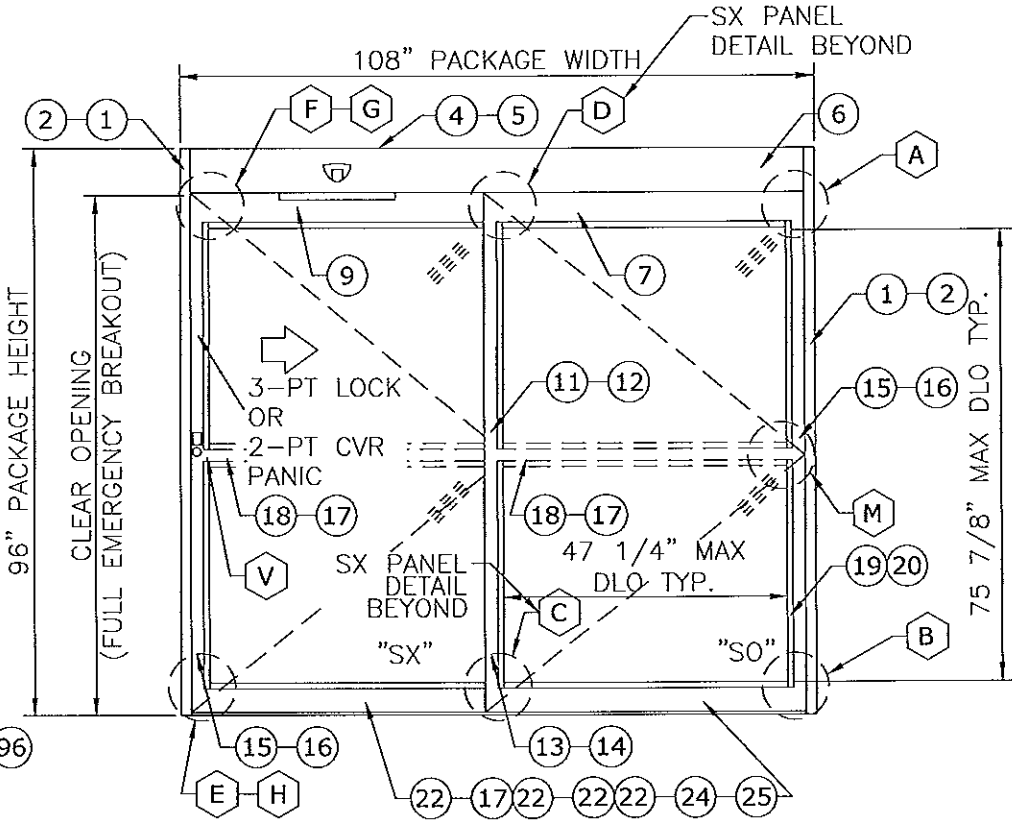

SERIES 3000 (SX-SO) SINGLE SLIDE
EXTERIOR ELEVATION

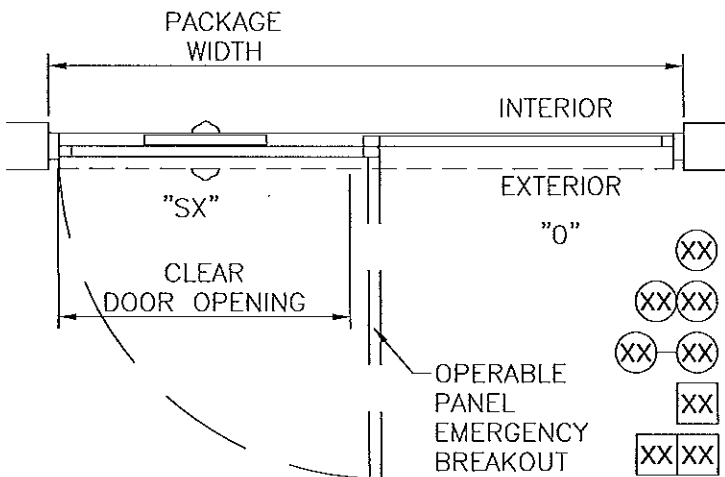

SERIES 2000 (SX-O) SINGLE SLIDE
PLAN

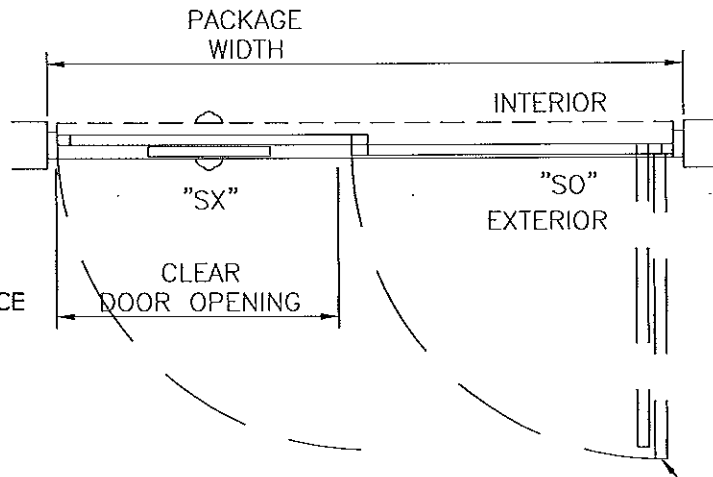

SERIES 3000 (SX-SO) SINGLE SLIDE
PLAN

- XX : EXTRUSION
XX XX : EXTRUSION, MULTI-PIECE
XX XX : EXTRUSION, OPTION
XX : PART
XX XX : PART, MULTI-PIECE
XX XX : PART, OPTION
XX : DETAIL
XX XX : DETAIL, OPTION

- NOTES
1. TYPICAL DOOR SHOWN. STILE, RAIL AND MUNTIN OPTIONS AVAILABLE AS INDICATED.
 2. HORIZONTAL MUNTIN BAR NOT REQUIRED EXCEPT AT PANIC DEVICE AS INDICATED BY DASHED LINES. MAX DLO: 47 1/4" W X 76" H AS SHOWN; 36 3/4" H WITH PANIC DEVICE MUNTIN.
 3. 2-POINT CVR LOCKING WITH G86 PANIC RELEASE AND 3-POINT LOCKING AVAILABLE ON SERIES 3000. 3-POINT ONLY ON SERIES 2000. SEE SHEET 13.
 4. PRODUCT SHALL BE MANUFACTURED AND INSTALLED IN ACCORDANCE WITH PRODUCT APPROVALS.
 5. SEE SHEETS 5, 7, 8 AND 9 FOR REQUIRED ANCHORAGE.
 6. SEE SHEET 12 FOR GLAZING DETAILS.

DESIGN RATINGS		
MISSILE IMPACT RATING		
☒	LARGE AND SMALL MISSILE IMPACT	
DESIGN PRESSURE RATING (PSF[Pa])		
	WHERE WATER INFILTRATION RATING IS REQUIRED	WHERE WATER INFILTRATION RATING IS NOT REQUIRED
POSITIVE	NOT APPROVED	75 PSF
NEGATIVE	NOT APPROVED	75 PSF

SERIES 2000 AND 3000 SINGLE SLIDE AVAILABLE PACKAGE WIDTH INFORMATION						
PACKAGE WIDTH	ROUGH OPENING	STILE TYPE	NOMINAL CLEAR DOOR OPENING	NOMINAL PANEL WIDTH (SX)	NOMINAL PANEL WIDTH (O)	CAULKING ALLOWANCE
108.0"	108.5"	NARROW	46.4"	53.8"	53.8"	1/4" / SIDE
108.0"	108.5"	MEDIUM	44.3"	54.6"	54.6"	1/4" / SIDE

SERIES 2000 AND 3000 SINGLE SLIDE AVAILABLE PACKAGE HEIGHT INFORMATION			
PACKAGE HEIGHT	ROUGH OPENING	NOMINAL CLEAR DOOR OPENING	CAULKING ALLOWANCE
96.0"	96.3"	86.5"	1/4" TOP

PRODUCT REVISED
to comply with the Florida
Building Code
Acceptance No. 13-0529.23
Expiration Date 4/6/18
By: [Signature]
Miami Dade Product Control


FRANK L. BERNARDO
P.E. 0046549
ENGINEERING EXPRESS
STATE OF FLORIDA
No. 10122/2013
160 SW 12th Avenue, Suite 100
DEERFIELD BEACH, FL 33442
Ph: (954) 354-0660 Fax: (954) 354-0434
WWW.ENGP.COM
CERT OF AUTH #9885
A FRANK L. BERNARDO, P.E., INC. INNOVATION

STANLEY
ACCESS TECHNOLOGIES
65 SCOTT SWAMP ROAD, FARMINGTON, CT 06032
SERIES "DURA-STORM 2000/3000" AUTO SGD
BI-PARTING/SINGLE SLIDE (LMT)
MIAMI-DADE NOTICE OF ACCEPTANCE

REV	DATE	DESCRIPTION
1	07/01/12	INITIAL ISSUE
2	11/26/12	REVIEWER COMMENT
3	01/28/13	ADDL COMMENTS
4	03/22/13	ADDL COMMENTS
5	04/01/13	ADDL COMMENTS
6	05/17/13	REV. PER TESTING
7	08/07/13	ADDL COMMENTS
8	10/03/13	ADDL COMMENTS


12-SAT-13
SCALE: 1/8" = 1'-0"
PAGE DESCRIPTION:

DURA-STORM SERIES 2000/3000 HEADER ANCHORING

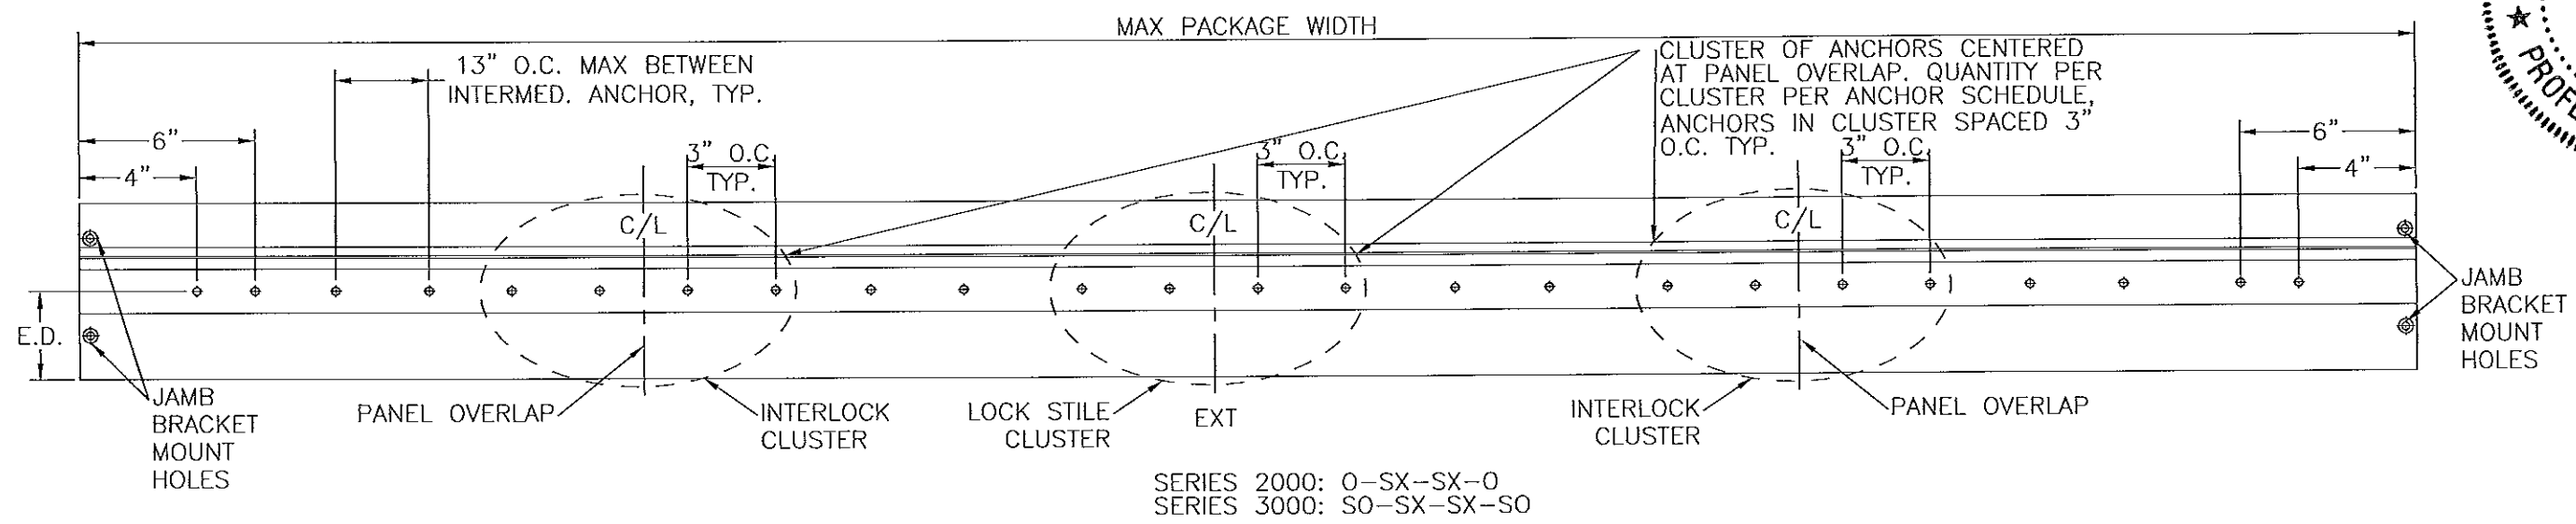

SERIES 2000: 0-SX-SX-0
SERIES 3000: SO-SX-SX-SO

HEADER ANCHORING
N.T.S. BI-PARTING

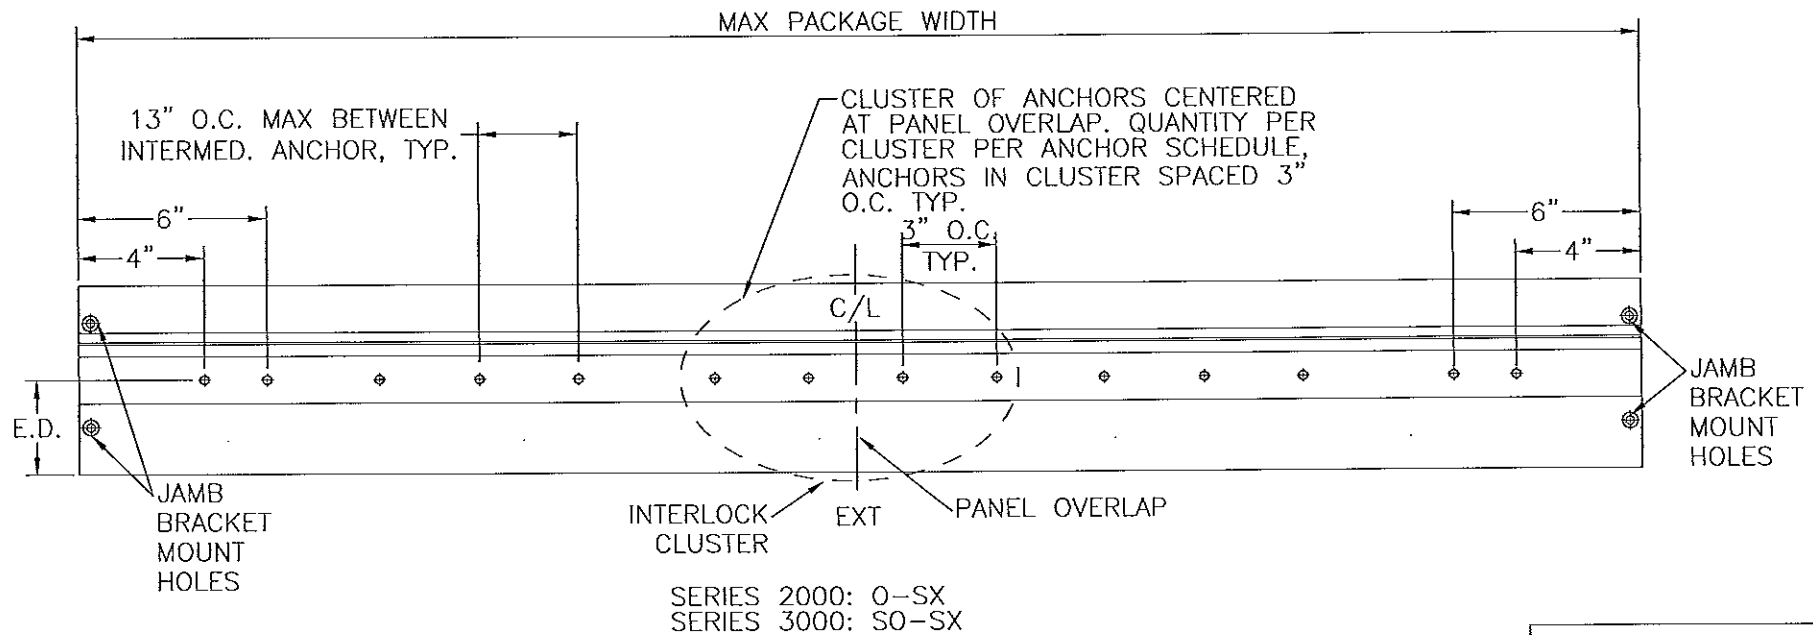

SERIES 2000: 0-SX
SERIES 3000: SO-SX

HEADER ANCHORING
N.T.S. SINGLE SLIDE

SEE JAMB ANCHORS SHEETS 6 THROUGH 8, AND THRESHOLD ANCHORS SHEET 8. THRESHOLD ANCHORS APPLICABLE ONLY TO 3KSI CONCRETE.

ANCHOR SCHEDULE									
HOST STRUCTURE	ANCHOR	EMBEDMENT	EDGE DISTANCE	NUMBER OF ANCHORS PER INTERLOCK/LOCK STILE CLUSTER				MAX INTERMEDIATE ANCHOR SPACING ALONG HEAD & THRESHOLD	MAX ANCHOR SPACING ALONG JAMBS
				HEAD		THRESHOLD			
				SINGLE SLIDE	BI-PART	SINGLE SLIDE	BI-PART		
3KSI MIN. CONCRETE	1/4" POWERS/RAWL PERMASEAL TAPPER	1-1/2"	3"	4	4	6	6	13" O.C. MAX	17-5/8" O.C. MAX
3/16" MIN. A36 STEEL	1/4-20 SAE GR. 5 SMS	FULL THREAD ENGAGEMENT	1/2"	4	4	N/A	N/A	13" O.C. MAX	17-5/8" O.C. MAX
G=0.55 MIN. WOOD	#14 WOOD SCREW	2"	3/4"	4	4	N/A	N/A	13" O.C. MAX	17-5/8" O.C. MAX
1/8" MIN. 6063-T5 ALUM.	#14 SAE GR. 5 SDS	FULL THREAD ENGAGEMENT	1/2"	4	4	N/A	N/A	13" O.C. MAX	17-5/8" O.C. MAX

PRODUCT REVISED
as complying with the Florida
Building Code
Acceptance No. 13-0529.13
Expiration Date 6/16/13
By [Signature]
Miami Dade Product Control

FRANK L. BENNARD, P.E.
LICENSE
No. 40843
10/22/2013
ENGINEERING EXPRESS
160 SW 12th Avenue, Suite 1106
DEERFIELD BEACH, FL 33442
Ph: (954) 354-0660 Fax: (954) 354-0444
WWW.ENGEXP.COM
CERT OF AUTH #9885
A FRANK L. BENNARD, P.E., INC. INNOVATION

STANLEY
ACCESS TECHNOLOGIES
65 SCOTT SWAMP ROAD, FARMINGTON, CT 06032
SERIES "DURA-STORM 2000/3000" AUTO SGD
BI-PARTING/SINGLE SLIDE (LMI)
MIAMI-DADE NOTICE OF ACCEPTANCE

REMARKS	DRWN	CHKD	DATE
INIT ISSUE	KL	FLB	07/01/12
REVIEWER COMMENT	KL	FLB	11/26/12
ADDL COMMENTS	KL	FLB	01/28/13
ADDL COMMENTS	KL	FLB	03/22/13
ADDL COMMENTS	KL	FLB	04/01/13
REV. PER TESTING	KL	FLB	05/17/13
ADDL COMMENTS	KL	FLB	08/07/13
ADDL COMMENTS	KL	FLB	10/03/13

12-SAT-13
SCALE: 1/8" = 1'-0"
PAGE DESCRIPTION:
14

FRANK L. BENNARD, P.E.
#29046549

LICENSEE



No. 4654910 / 2/2/2013

STATE OF FLORIDA

PROFESSIONAL ENGINEER

E, # 106
FL 33442
(4) 354-0443
COM

INNOVATION

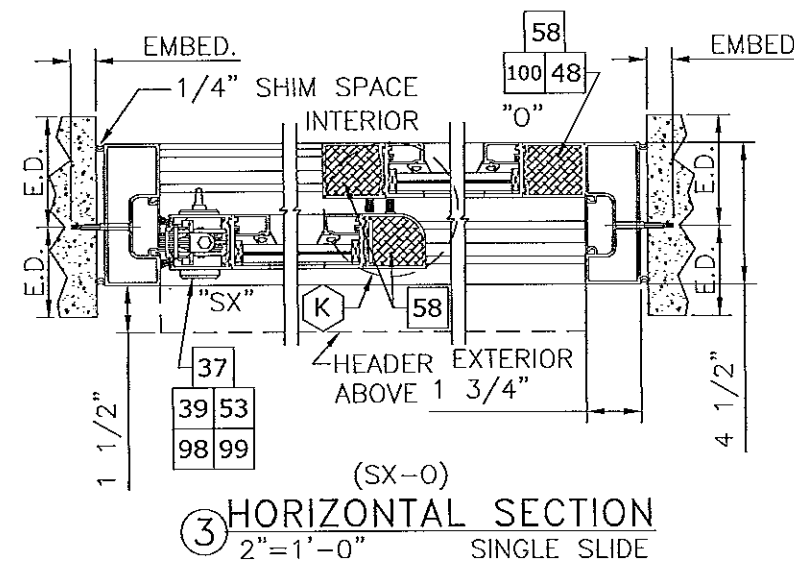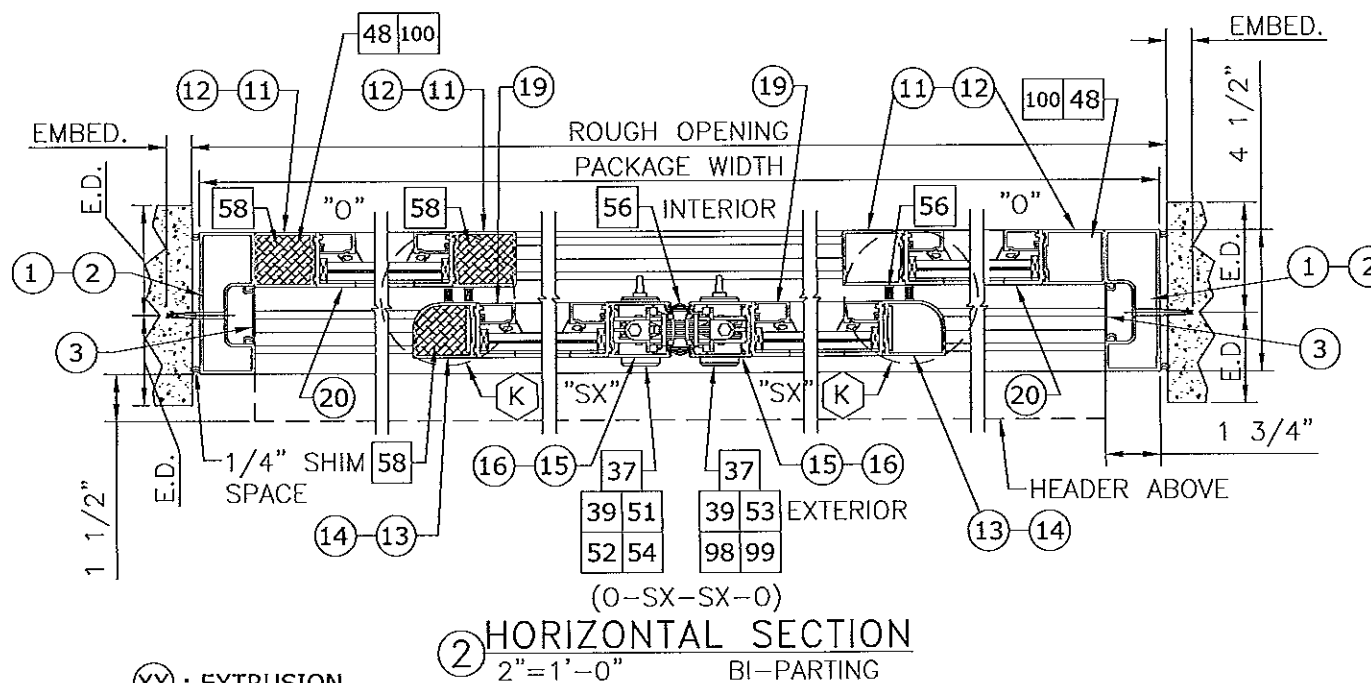

PRODUCT REVISED
in compliance with the Florida
Building Code
Assessment No. 13-0529.23
Expiration Date 4/4/18
By Michael L. L...
Miami Dade Product Control

STANLEY

ACCESS TECHNOLOGIES
555 SCOTT SWAMP ROAD, FARMINGTON, CT 06032
SERIES "DURA-STORM 2000/3000" AUTO SGD
BI-PARTING/SINGLE SLIDE (LMT)
MIAMI-DADE NOTICE OF ACCEPTANCE

REMARKS	DRWN	CHKD	DATE
INIT ISSUE	KL	FLB	07/01/12
REVIEWER COMMENT	KL	FLB	11/26/12
ADDT. COMMENTS	KL	FLB	01/28/13
ADDT. COMMENTS	KL	FLB	03/22/13
ADDT. COMMENTS	KL	FLB	04/01/13
REV. PER TESTING	KL	FLB	05/17/13
ADDT. COMMENTS	KL	FLB	08/07/13
ADDT. COMMENTS	KL	FLB	10/03/13

12-SAT-13

SCALE: - 07
PAGE DESCRIPTION:

DURA-STORM SERIES 3000 SECTIONS & ANCHORING, STANDARD 5-PT LOCKS

FRANK L. BENNARD, P.E.
#00046549
No. 46549
10/22/2013
STATE OF FLORIDA
PROFESSIONAL ENGINEER



ENGINEERING EXPRESS, INC.
160 SW 12th Avenue, #106
Deerfield Beach, FL 33442
Ph: (954) 354-0660 Fax: (954) 354-0443
WWW.ENGINEERINGEXPRESS.COM
CERT OF AUTH #0000000000
A FRANK L. BENNARD, P.E., INC. INNOVATION

STANLEY
ACCESS TECHNOLOGIES
65 SCOTT SWAMP ROAD, FARMINGTON, CT 06032
SERIES "DURA-STORM 2000/3000" AUTO SGD
BI-PARTING/SINGLE SLIDE (LMI)
MIAMI-DADE NOTICE OF ACCEPTANCE


REMARKS	DRWN	CHKD	DATE
INIT ISSUE	KL	FLB	07/07/12
REVIEWER COMMENT	KL	FLB	11/26/12
ADDL COMMENTS	KL	FLB	01/28/13
ADDL COMMENTS	KL	FLB	03/22/13
ADDL COMMENTS	KL	FLB	04/01/13
REV. PER TESTING	KL	FLB	05/17/13
ADDL COMMENTS	KL	FLB	08/07/13
ADDL COMMENTS	KL	FLB	10/03/13

12-SAT-13

SCALE: 1/4" = 1'-0"
PAGE DESCRIPTION:

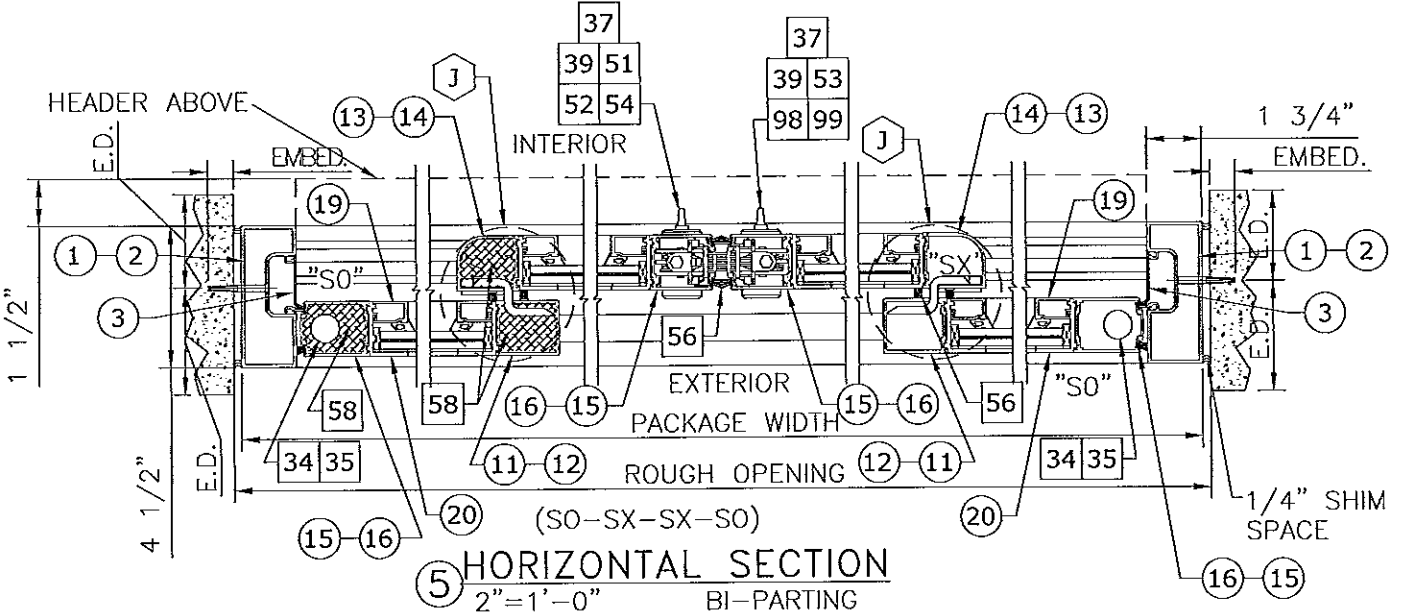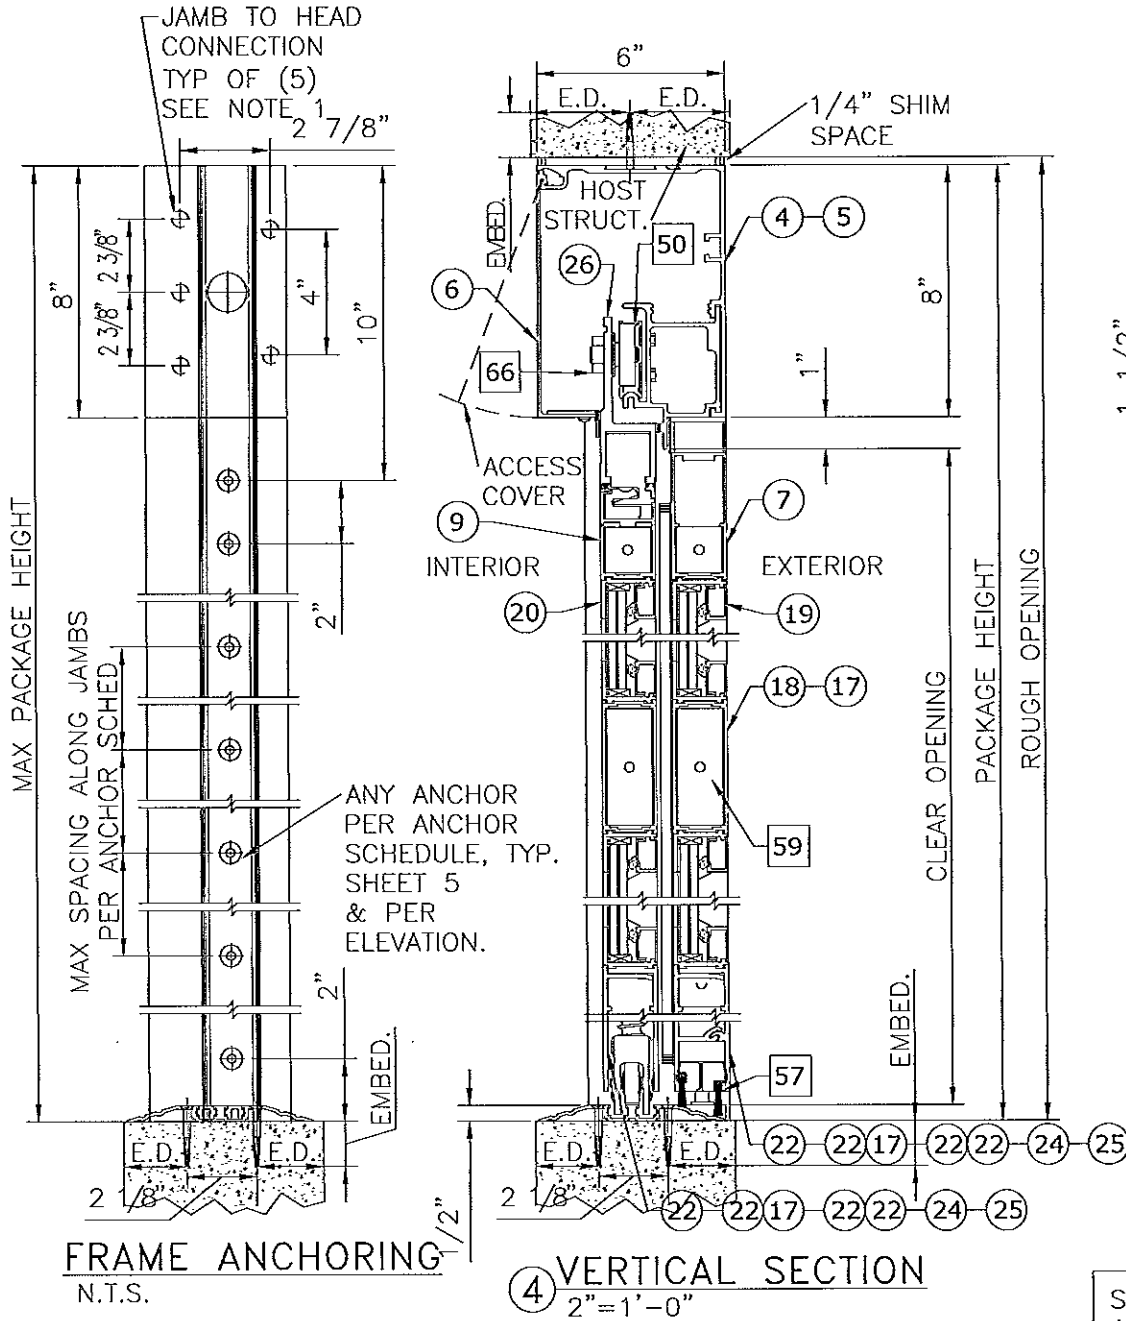

- XX : EXTRUSION
- XX XX : EXTRUSION, MULTI-PIECE
- XX XX : EXTRUSION, OPTION
- XX : PART
- XX XX : PART, MULTI-PIECE
- XX XX : PART, OPTION
- XX : DETAIL
- XX XX : DETAIL, OPTION

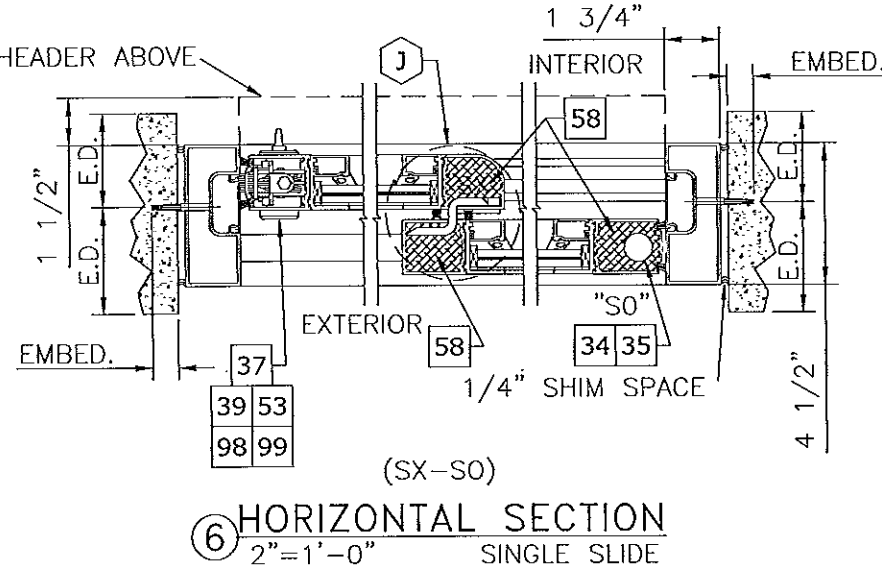

SEE HEAD ANCHORS SHEET 5,
AND THRESHOLD ANCHORS
SHEET 9. THRESHOLD
ANCHORS APPLICABLE ONLY
TO 3KSI CONCRETE.


NOTE: ITEM 58 "FOAM BLOCK" INSTALLED
IN ALL STILES, EXCEPT LOCKING STILES.
NOT SHOWN IN ALL STILES FOR CLARITY

PRODUCT REVISED
to comply with the Florida
Building Code
Acceptance No. 13-0729-23
Expiration Date 4/14/18
By: [Signature]
Miami Dade Product Control

- NOTES
- JAMB TO HEAD CONNECTION FASTENERS; 5/16-18 HHMS WITH WASHER.
 - SEE SHEET 11 FOR STACKED BOTTOM RAIL OPTIONS.

NOTE: SEE SHEET 5 FOR ANCHOR SCHEDULE
AND ALLOWABLE ANCHOR TYPES

FRANK L. BENNARDO, P.E.
 LICENSE No. 46549
 STATE OF FLORIDA
 PROFESSIONAL ENGINEER
 E, #10674 FL 33442
 (4) 354-0443
 INNOVATION

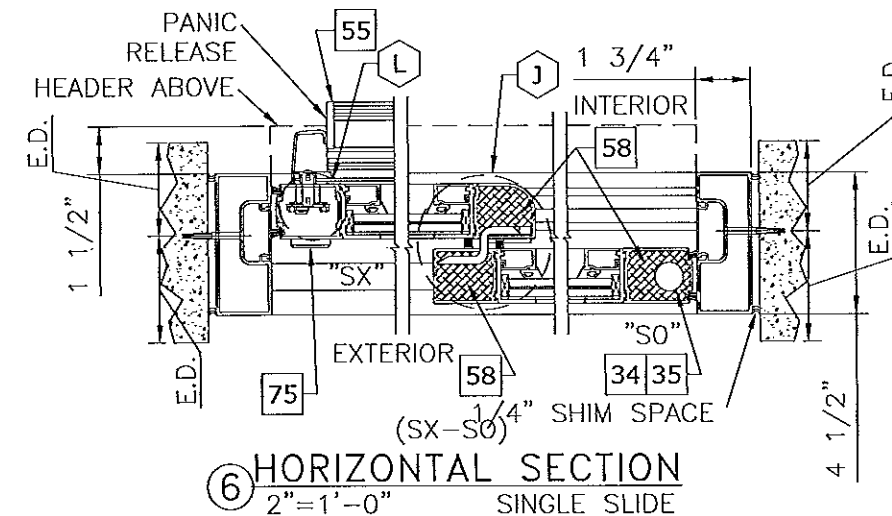

- SEE HEAD ANCHORS SHEET 5,
AND THRESHOLD ANCHORS
SHEET 9. THRESHOLD
ANCHORS APPLICABLE ONLY
TO 3KSI CONCRETE.

NOTE: ITEM 58 "FOAM BLOCK" INSTALLED
IN ALL STILES, EXCEPT LOCKING STILES.
NOT SHOWN IN ALL STILES FOR CLARITY

PRODUCT REVISED
 in complying with the Florida
 Building Code
 Acceptance No. 13-0529.23
 Expiration Date 4/6/18
 By Chas. L. L...
 Date Product Control

**NOTE: SEE SHEET 5 FOR ANCHOR SCHEDULE
AND ALLOWABLE ANCHOR TYPES**

ACCESS TECHNOLOGIES
55 SCOTT SWAMP ROAD, FARMINGTON, CT 06032
SERIES "DURA-STORM 2000/3000" AUTO SGD
BI-PARTING/SINGLE SLIDE (LMT)
MIAMI-DADE NOTICE OF ACCEPTANCE

REMARKS	DRWN	CHKD	DATE
INIT ISSUE	KL	FLB	07/01/12
REVIEWER COMMENT	KL	FLB	01/26/12
ADDT COMMENTS	KL	FLB	01/28/13
ADDT COMMENTS	KL	FLB	03/22/13
ADDT COMMENTS	KL	FLB	04/01/13
REV. PER TESTING	KL	FLB	05/17/13
ADDT COMMENTS	KL	FLB	08/07/13
ADDT COMMENTS	KL	FLB	10/03/13

12-SAT-13


SCALE:	07
PAGE DESCRIPTION:	

14


8

DURA-STORM SERIES 2000/3000 THRESHOLDS & ANCHORING


NOTE: USE CONCRETE ANCHOR PER ANCHOR SCHEDULE FOR ALL THRESHOLD ANCHORAGE DETAILS SHOWN HEREIN. SEE SHEET 5 FOR ANCHOR SCHEDULE AND ALLOWABLE CONCRETE ANCHOR TYPES

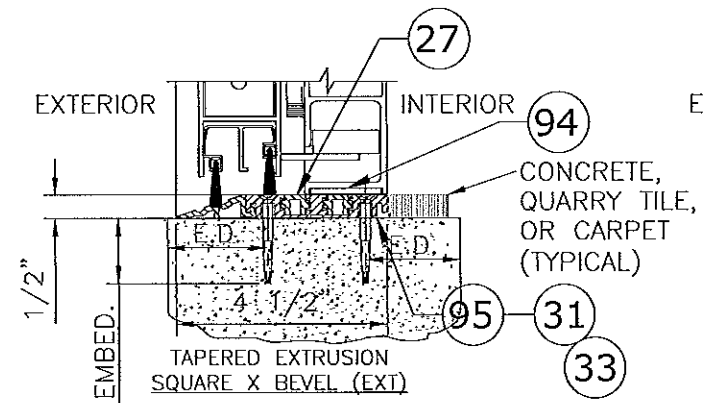


THRESHOLD-TAPERED EXT
3"=1'-0" 2000

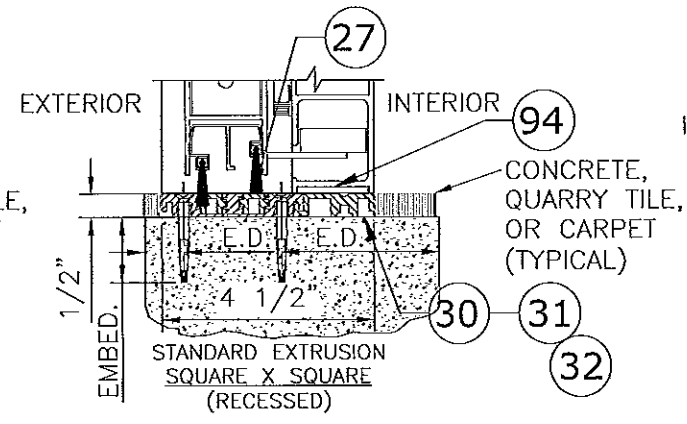


THRESHOLD-SQUARE
3"=1'-0" 2000

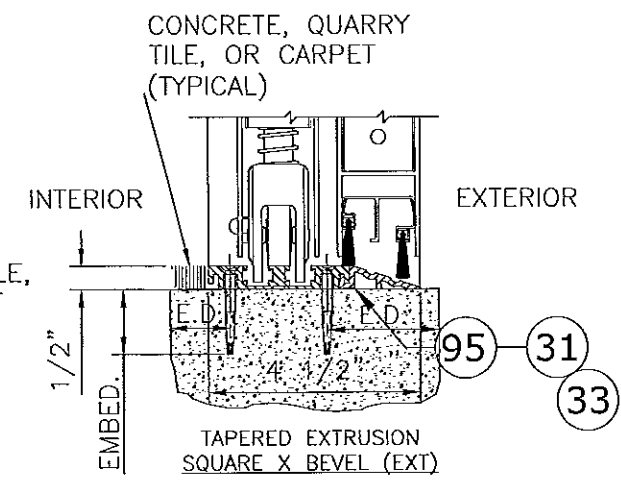


THRESHOLD-TAPERED EXT
3"=1'-0" 3000

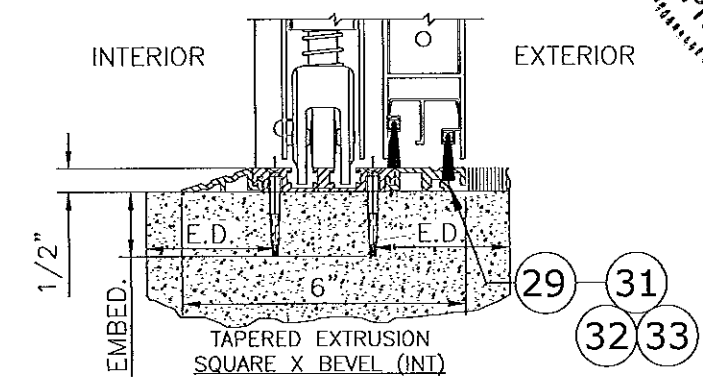


THRESHOLD-TAPERED INT
3"=1'-0" 3000

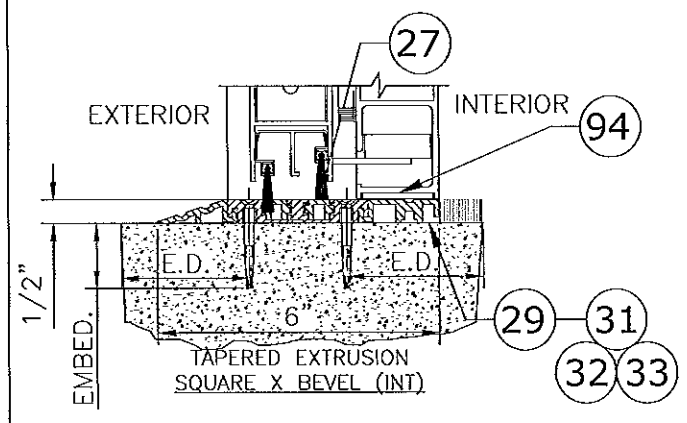


THRESHOLD-TAPERED INT
3"=1'-0" 2000

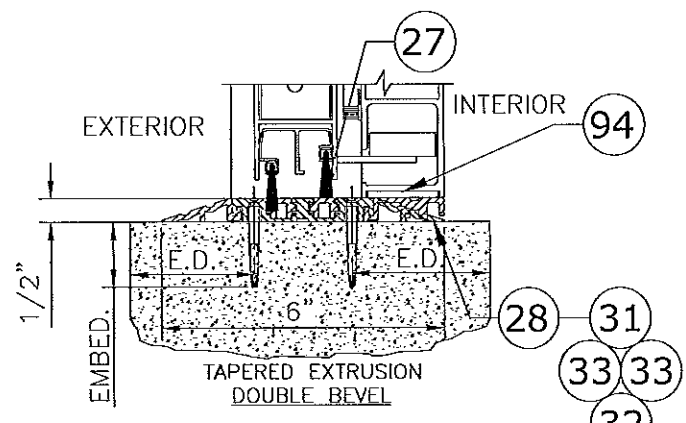

THRESHOLD-TAPERED
3"=1'-0" 2000

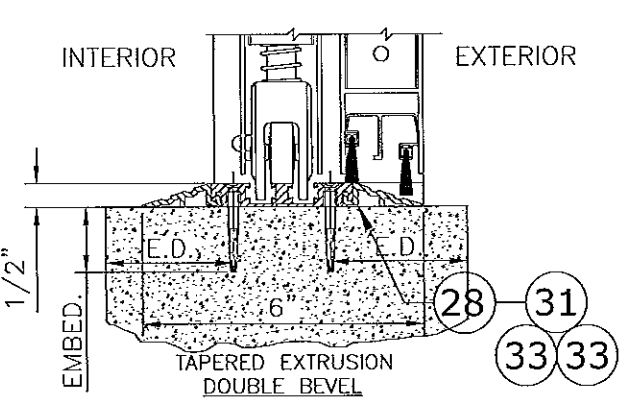


THRESHOLD-TAPERED
3"=1'-0" 3000

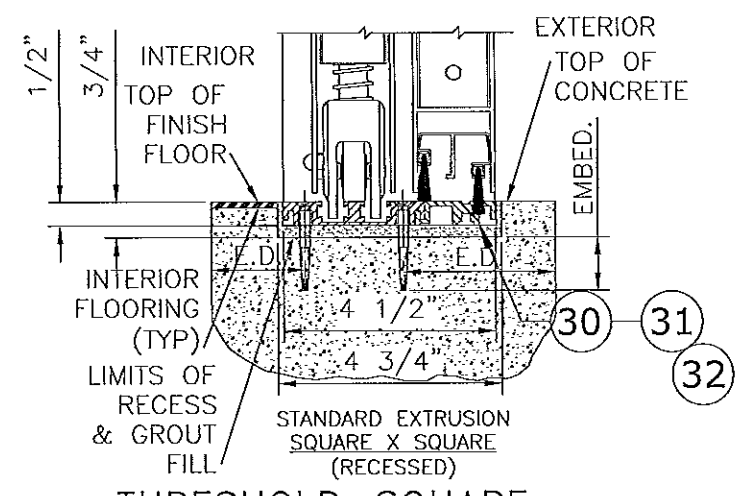

THRESHOLD-SQUARE
3"=1'-0" 3000

PRODUCT REVISED
to comply with the Florida
Building Code
Acceptance No. 13-0529.23
Expiration Date 5/14/18
By: [Signature]
Michael Dady Product Control

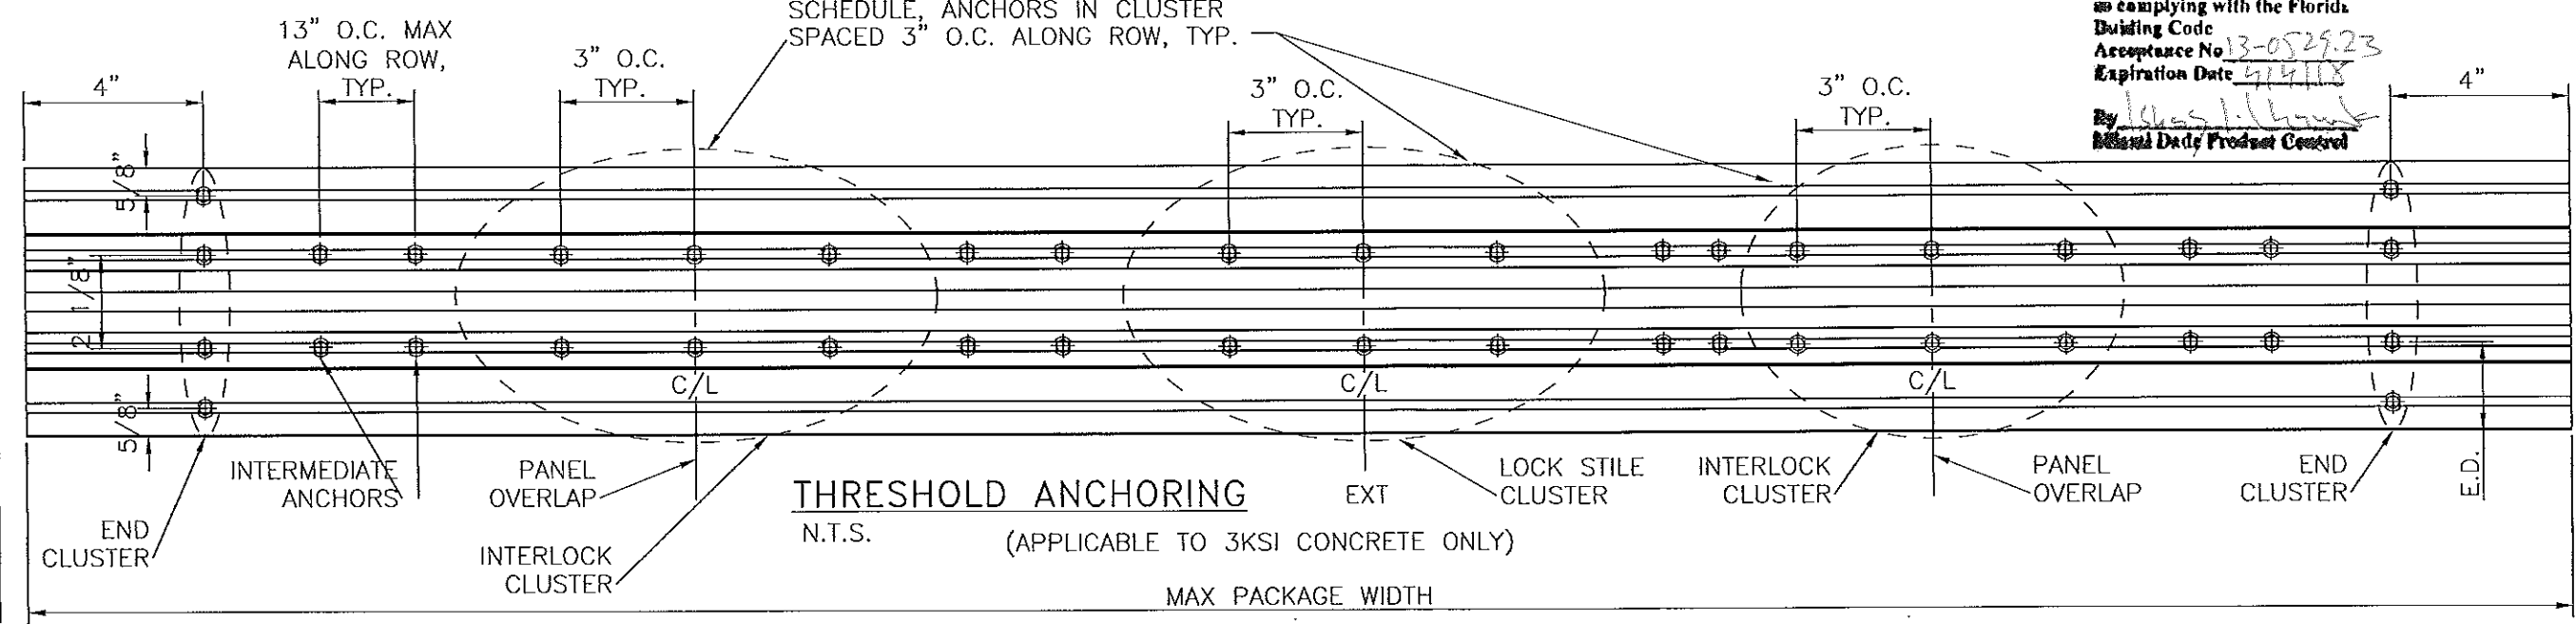

FRANK L. BENNARD, P.E.
LICENSE
No. 46510/22/2013
STATE OF FLORIDA
PROFESSIONAL ENGINEER
160 SW 12th Avenue, #1600
DEERFIELD BEACH, FL 33442
Ph: (954) 354-0660 Fax: (954) 354-0443
WWW.ENGEXP.COM
CERT OF AUTH #6885
A FRANK L. BENNARD, P.E., INC. INNOVATION


STANLEY
ACCESS TECHNOLOGIES
65 SCOTT SWAMP ROAD, FARMINGTON, CT 06032
SERIES "DURA-STORM 2000/3000" AUTO SGD
BI-PARTING/SINGLE SLIDE (LMI)
MIAMI-DADE NOTICE OF ACCEPTANCE

REMARKS	DRWN	CHKD	DATE
INT ISSUE	KL	FLB	07/01/12
REVIEWER COMMENT	KL	FLB	11/28/12
ADD'L COMMENTS	KL	FLB	01/28/13
ADD'L COMMENTS	KL	FLB	03/22/13
ADD'L COMMENTS	KL	FLB	04/01/13
REV. PER TESTING	KL	FLB	05/17/13
ADD'L COMMENTS	KL	FLB	08/07/13
ADD'L COMMENTS	KL	FLB	10/03/13


12-SAT-13
SCALE: 1/8"=1'-0"
PAGE DESCRIPTION:
14

DURA-STORM SERIES 2000/3000 EXTRUSIONS


FRANK L. BENNARD
LICENSED PROFESSIONAL ENGINEER
No. 46549
10/22/2013
STATE OF FLORIDA
F. BENNARD, P.E.
160 SW 12th Avenue, #306
Deerfield Beach, FL 33442
Ph: (954) 354-0660 Fax: (954) 354-0443
WWW.ENGEXP.COM
CERT. OF AUTH. #9885
A FRANK L. BENNARD, P.E., INC. INNOVATION

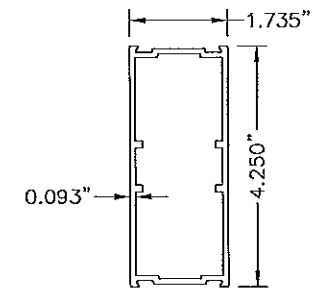


18 MUNTIN BAR
N.T.S. 6063-T6

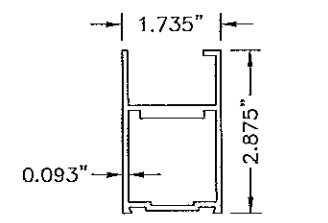


9 TOP RAIL, SX (3000)
N.T.S. 6063-T6

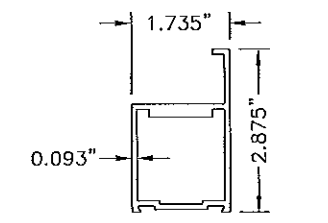


10 TOP RAIL, SX (2000)
N.T.S. 6063-T6

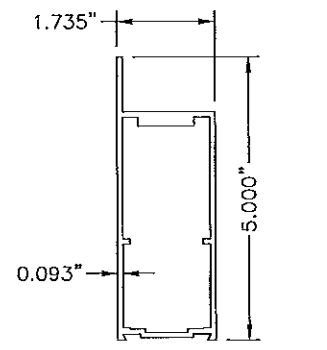


7 TOP RAIL, SO (3000)
N.T.S. 6063-T6

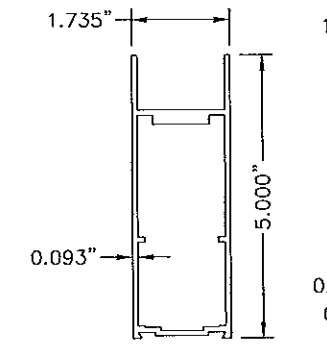


8 TOP RAIL, O (2000)
N.T.S. 6063-T6

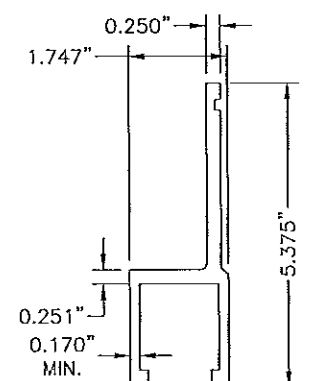


26 HANGER
N.T.S. 6063-T6

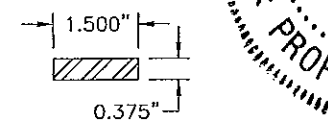


74 STEEL PANIC REINFORCING
N.T.S. ASTM A-36

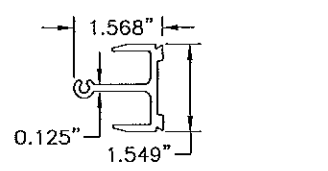


79 PANIC MUNTIN CLIP
N.T.S. 6063-T6

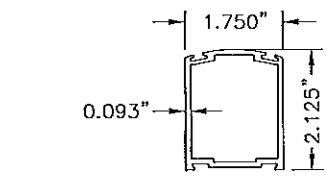


15 STILE LEAD (NARROW)
N.T.S. 6063-T6

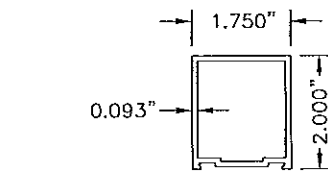


11 STILE FIXED (NARROW)
N.T.S. 6063-T6

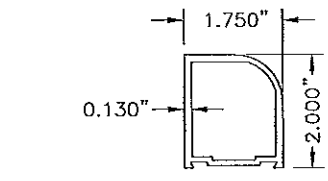


13 STILE PIVOT (NARROW)
N.T.S. 6063-T6

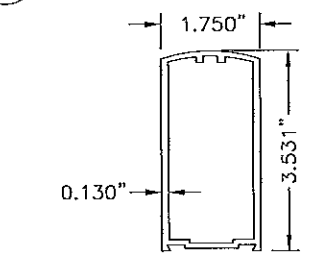


12 STILE LEAD (MEDIUM)
N.T.S. 6063-T6

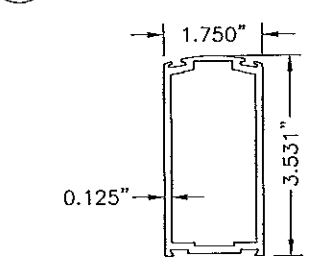


16 STILE LOCK (MEDIUM)
N.T.S. 6063-T6

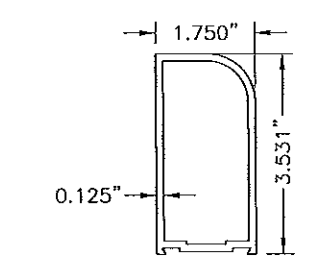


14 STILE PIVOT (MEDIUM)
N.T.S. 6063-T6

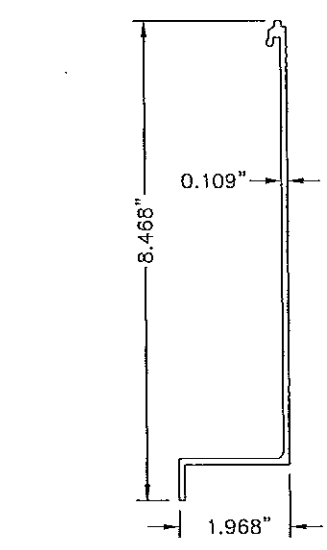


6 HEADER COVER
N.T.S. 6063-T6

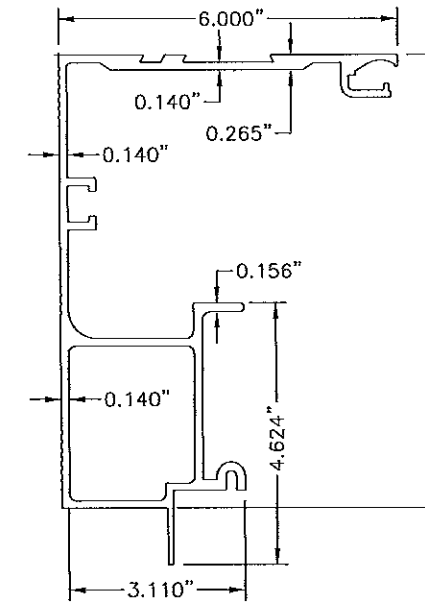


4 HEADER
N.T.S. 6063-T6

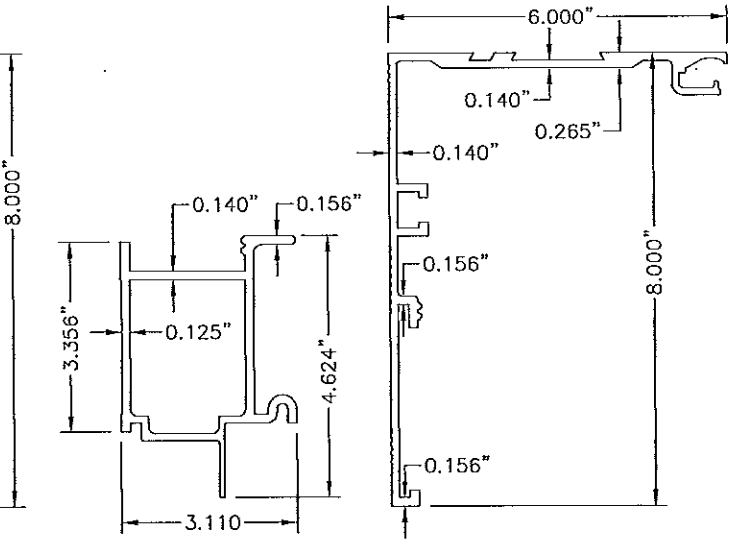


5 HEADER (2 PC.)
N.T.S. 6063-T6

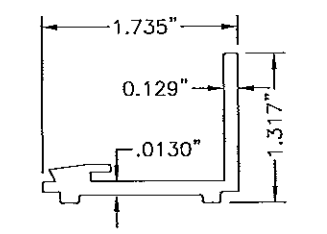


20 GUTTER
N.T.S. 6063-T6

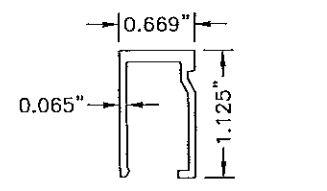


19 GLASS STOP
N.T.S. 6063-T6

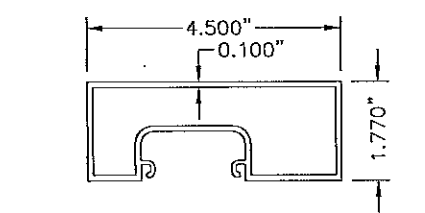

1 JAMB 4 1/2
N.T.S. 6063-T6

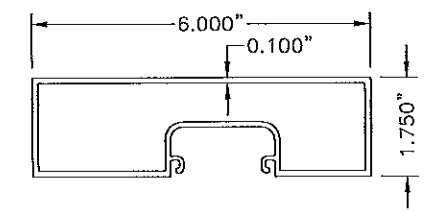

2 JAMB 6
N.T.S. 6063-T6

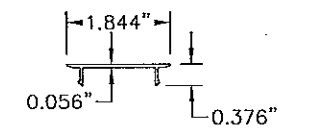

3 JAMB INSERT
N.T.S. 6063-T6

PRODUCT REVISED
to comply with the Florida
Building Code
Acceptance No. 13-0523.23
Expiration Date 4/15/18
By [Signature]
Miami Dade Product Control

STANLEY

ACCESS TECHNOLOGIES
65 SCOTT SWAMP ROAD, FARMINGTON, CT 06032
SERIES "DURA-STORM 2000/3000" AUTO SGD
BI-PARTING/SINGLE SLIDE (LMT)
MIAMI-DADE NOTICE OF ACCEPTANCE

REMARKS	DATE
INIT ISSUE	07/01/12
REVIEWER COMMENTS	KL FLB 11/26/12
ADDL COMMENTS	KL FLB 01/26/13
ADDL COMMENTS	KL FLB 03/22/13
ADDL COMMENTS	KL FLB 04/01/13
REV. PER TESTING	KL FLB 05/17/13
ADDL COMMENTS	KL FLB 08/07/13
ADDL COMMENTS	KL FLB 10/03/13

12-SAT-13

SCALE: 107

PAGE DESCRIPTION:

DURA-STORM SERIES 2000/3000 EXTRUSIONS























FRANK L. BENNARDO
LICENSED PROFESSIONAL ENGINEER
No. 46549
10/22/2013
STATE OF FLORIDA

ENGINEERING EXPRESS
160 SW 12th AVENUE, #106
DEERFIELD BEACH, FL 33442
PH: (954) 354-0660 FAX: (954) 354-0443
WWW.ENGEXP.COM
CERT OF AUTH #9885
A FRANK L. BENNARDO, P.E., INC. INNOVATION

STANLEY
ACCESS TECHNOLOGIES
65 SCOTT SWAMP ROAD, FARMINGTON, CT 06032
SERIES "DURA-STORM 2000/3000" AUTO SGD
BI-PARTING/SINGLE SLIDE (LMI)
MIAMI-DADE NOTICE OF ACCEPTANCE



REMARKS	DRWN	CHKD	DATE
INIT ISSUE	KL	FLB	07/01/12
REVIEWER COMMENT	KL	FLB	11/26/12
ADDL COMMENTS	KL	FLB	01/28/13
ADDL COMMENTS	KL	FLB	03/22/13
ADDL COMMENTS	KL	FLB	04/01/13
REV. PER TESTING	KL	FLB	05/17/13
ADDL COMMENTS	KL	FLB	08/07/13
ADDL COMMENTS	KL	FLB	10/03/13

12-SAT-13
SCALE: 1/8" = 1'-0"
PAGE DESCRIPTION:

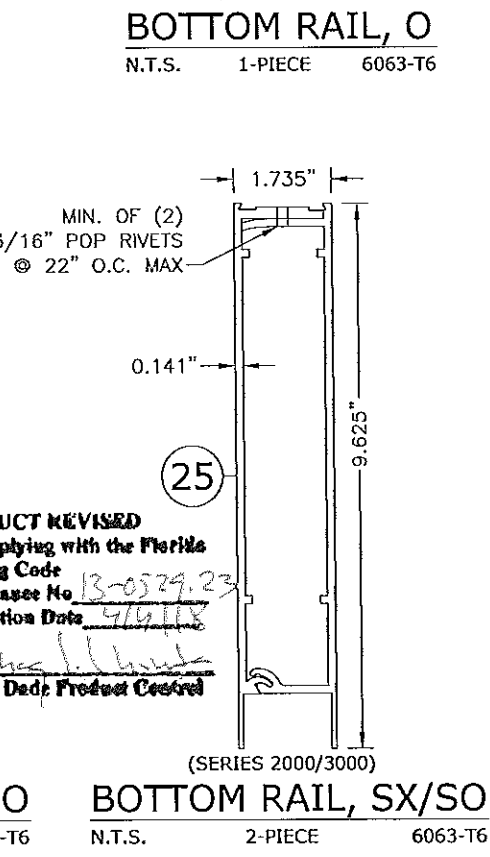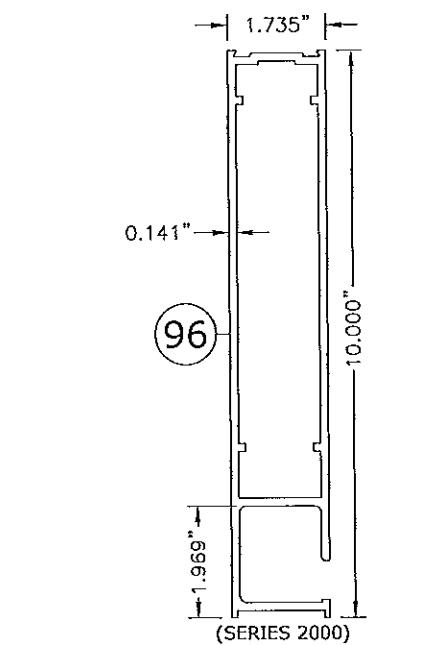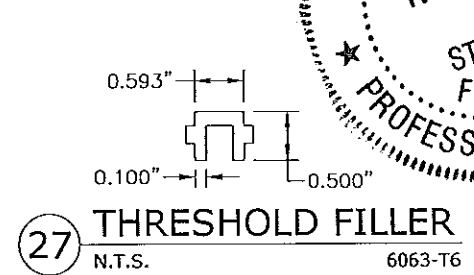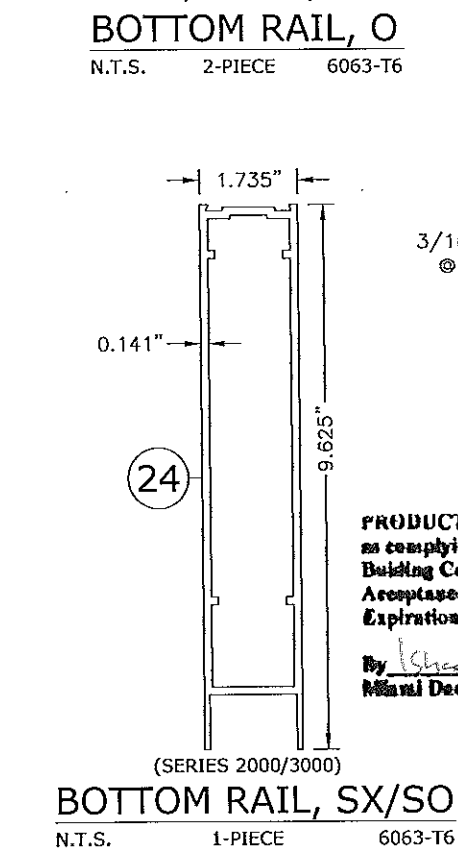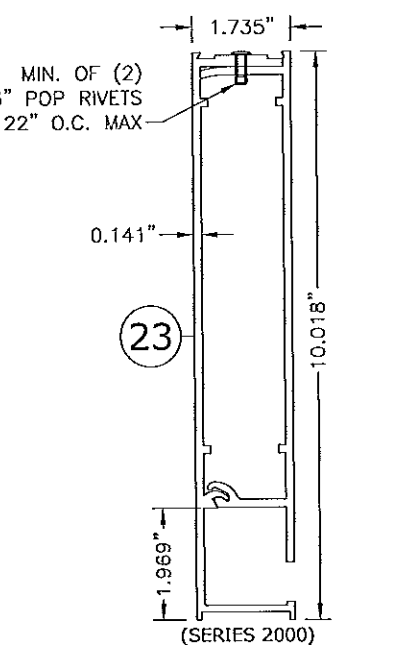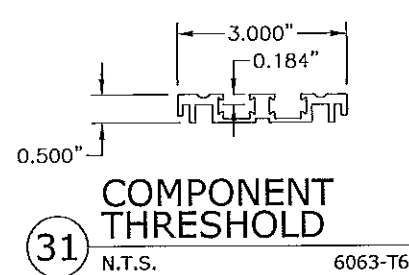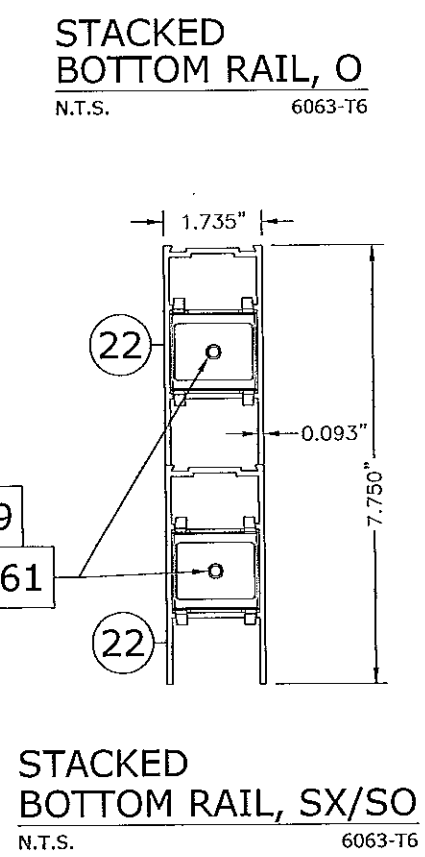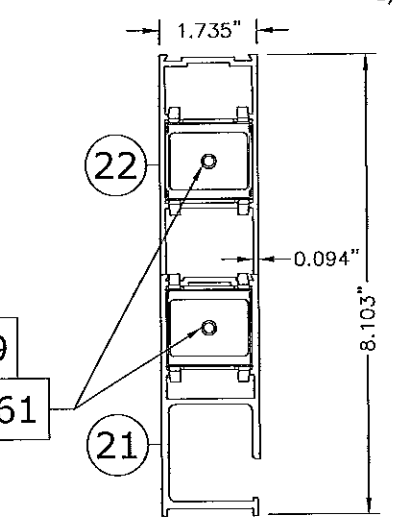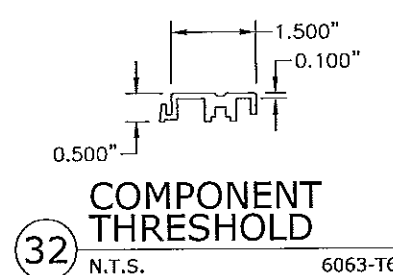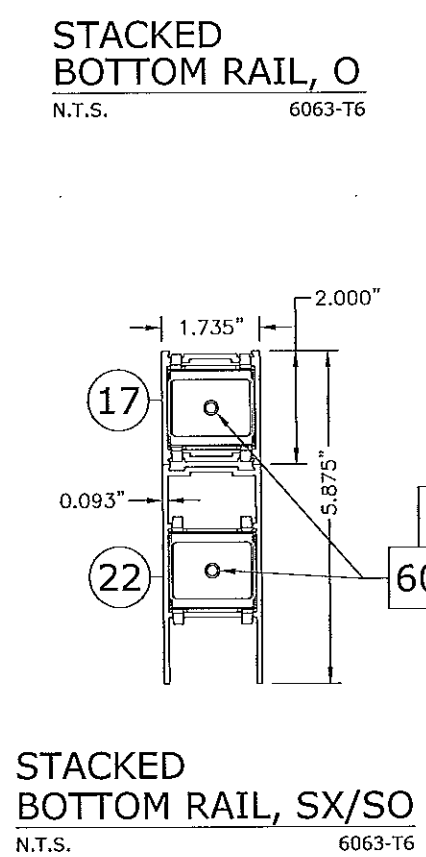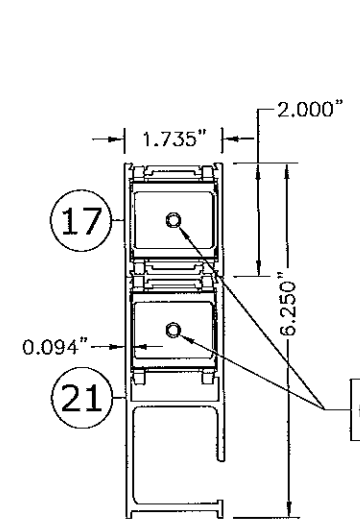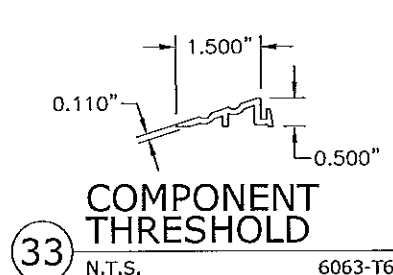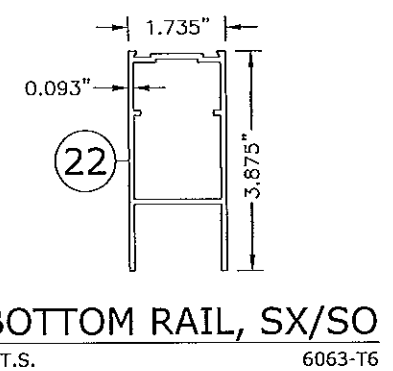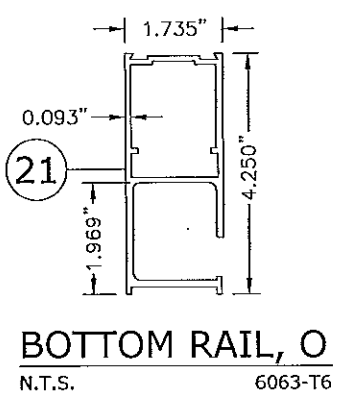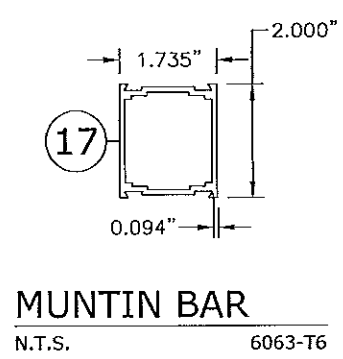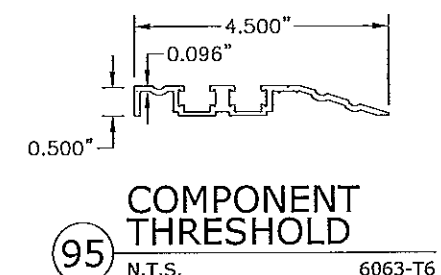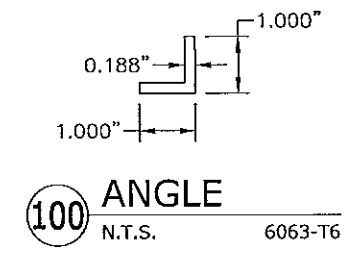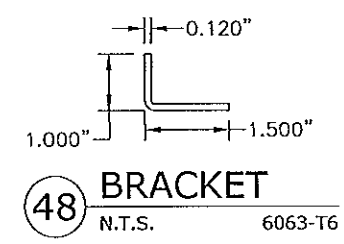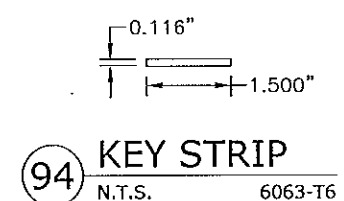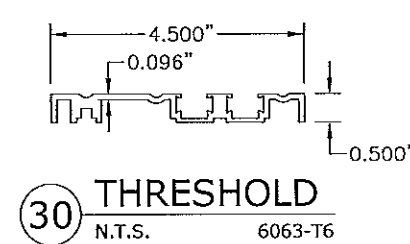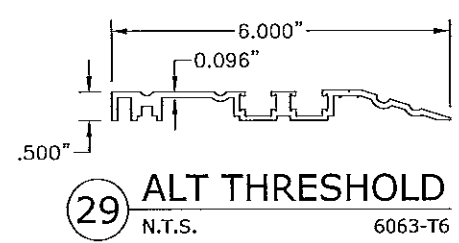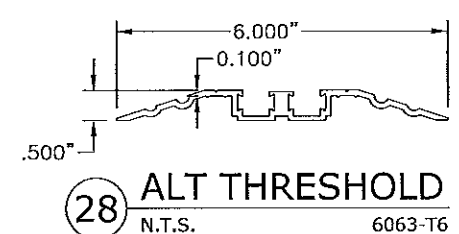

PRODUCT REVISED
to comply with the Florida
Building Code
Acceptance No. 13-0579-23
Expiration Date 4/6/18
By [Signature]
Miami Dade Product Control

DURA-STORM SERIES 2000/3000 DETAILS

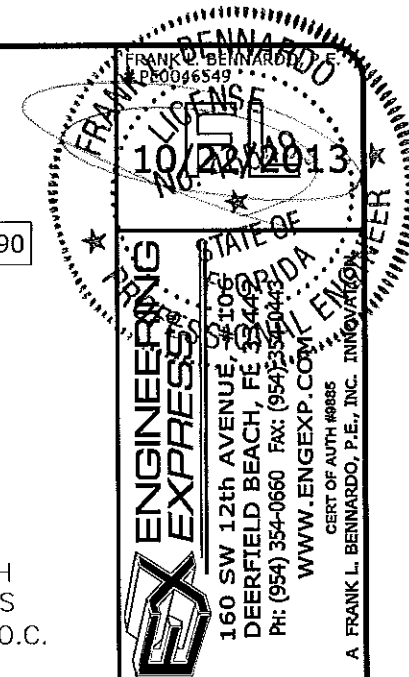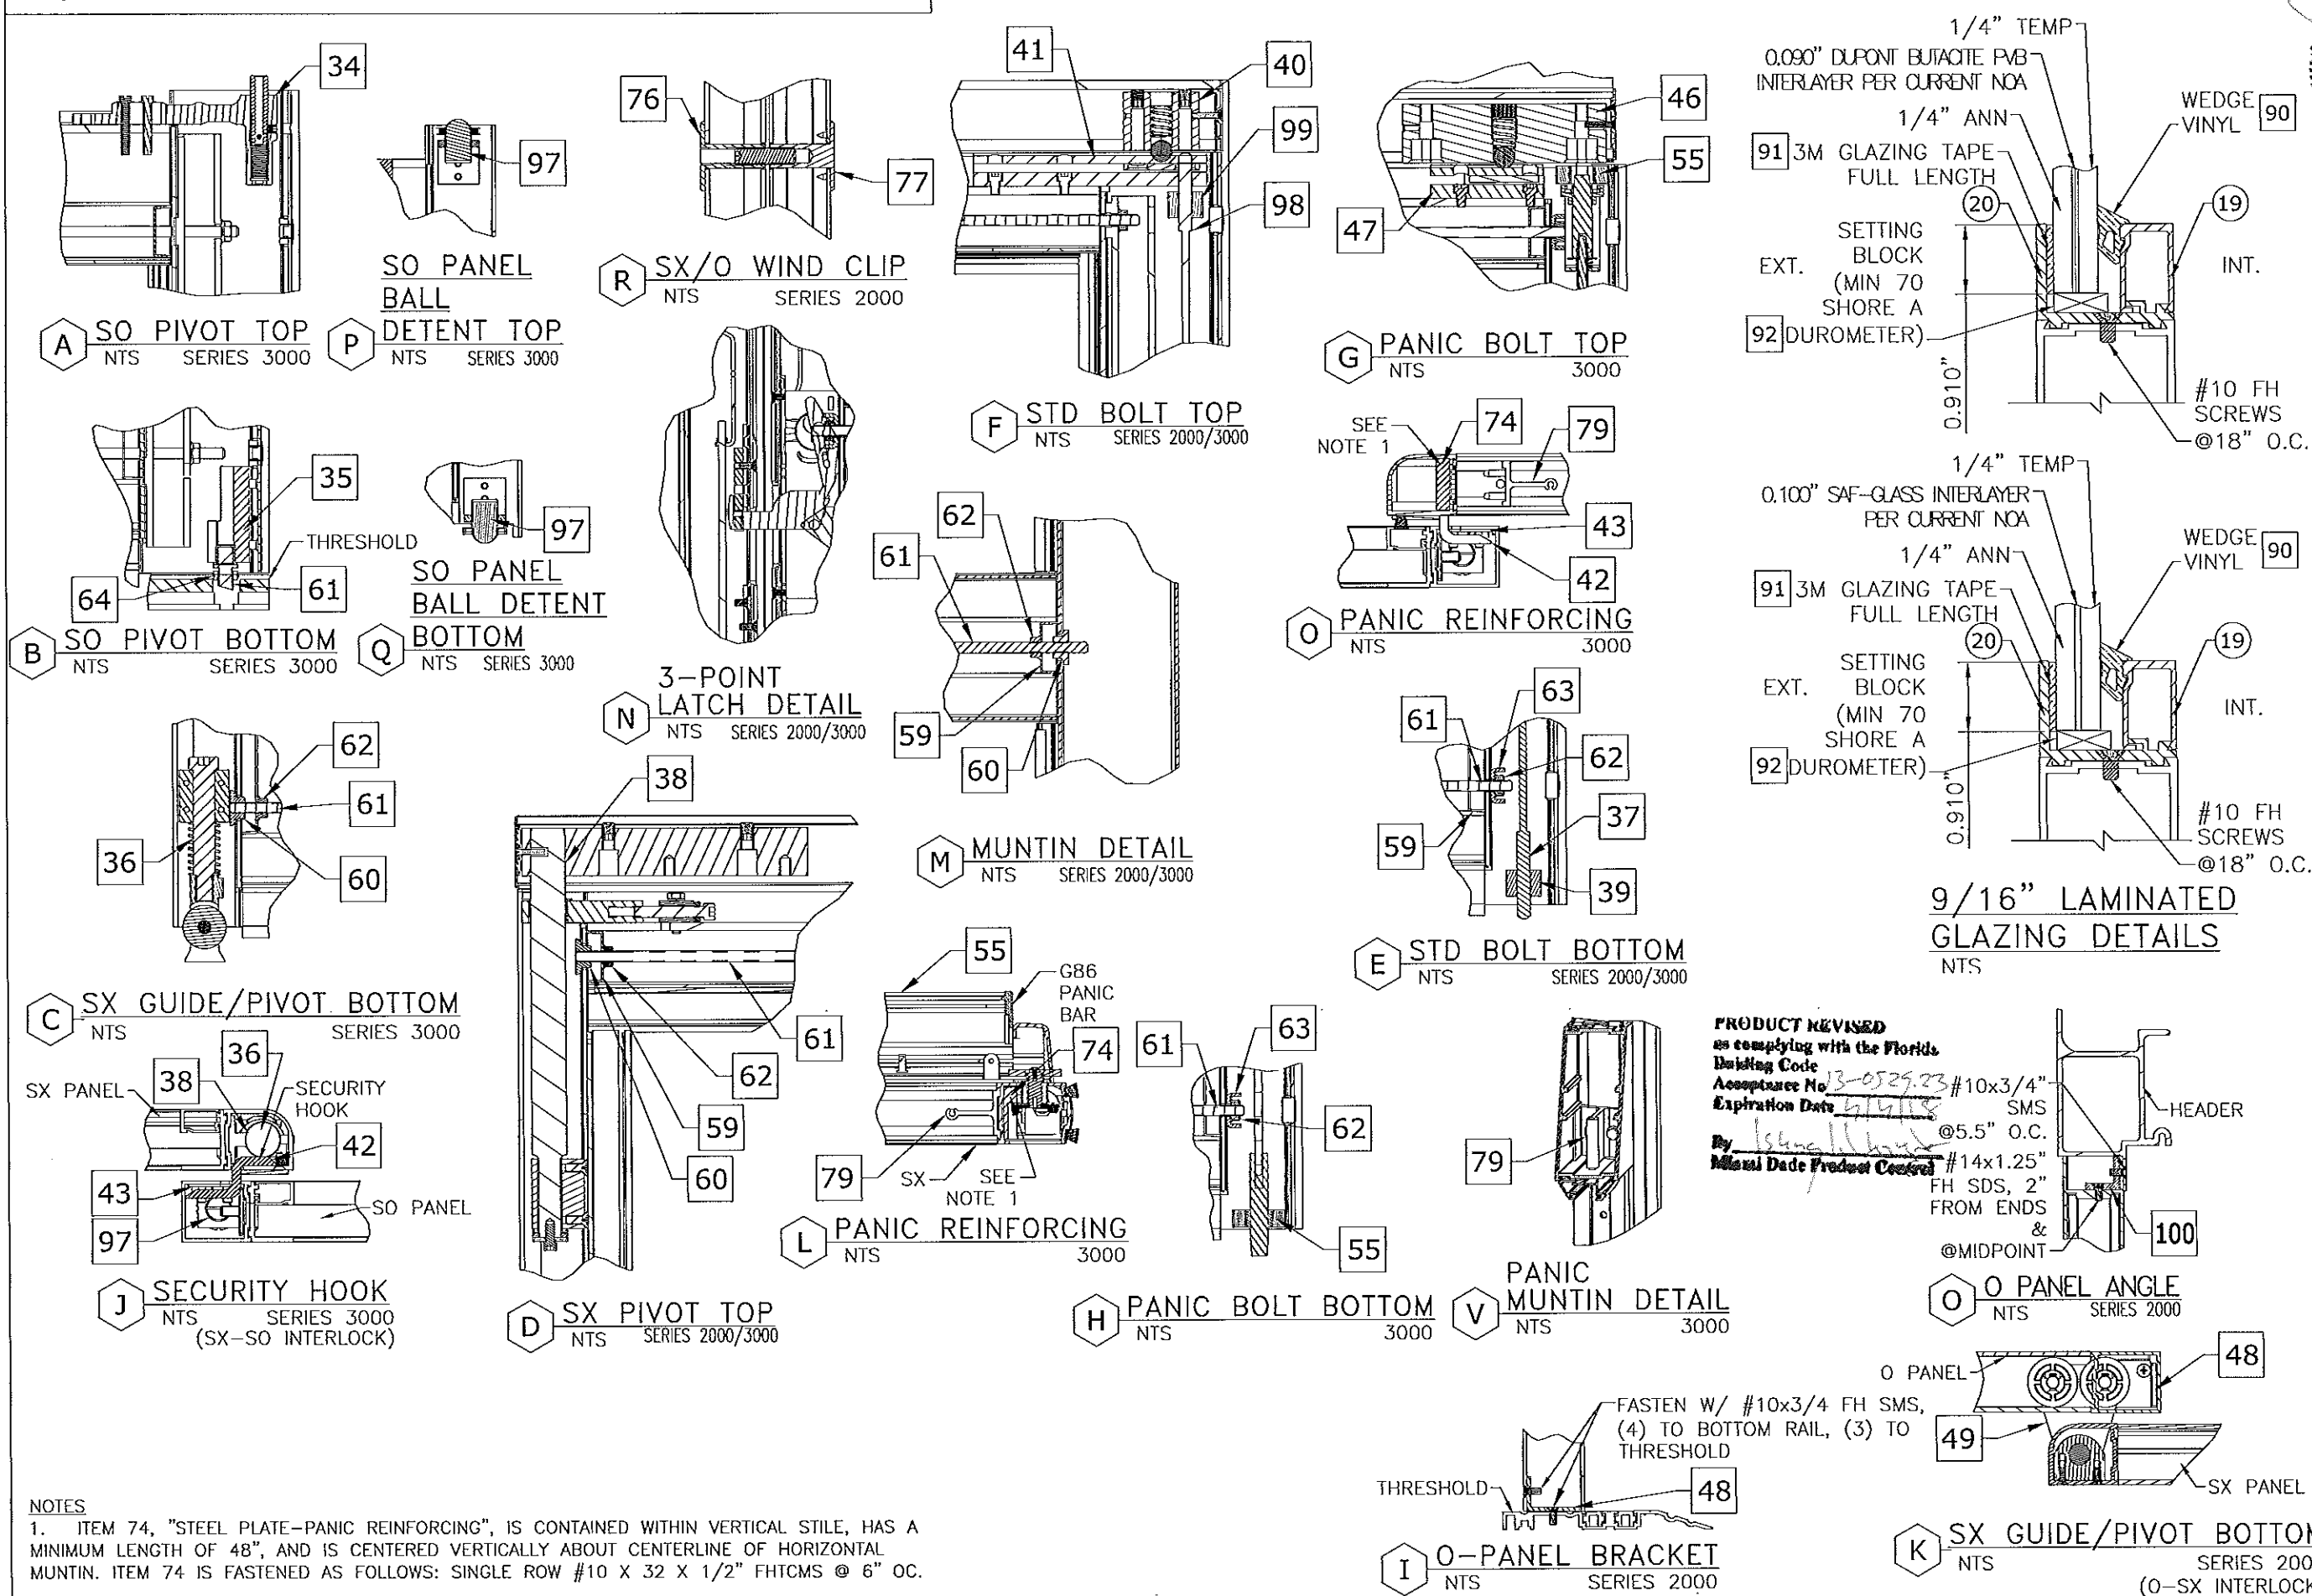


STANLEY
ACCESS TECHNOLOGIES
65 SCOTT SWAMP ROAD, FARMINGTON, CT 06032
SERIES "DURA-STORM 2000/3000" AUTO SGD
BI-PARTING/SINGLE SLIDE (LMI)
MIAMI-DADE NOTICE OF ACCEPTANCE


DATE	DATE	DATE	DATE	DATE	DATE	DATE	DATE	DATE	DATE
07/01/12	07/01/12	07/01/12	07/01/12	07/01/12	07/01/12	07/01/12	07/01/12	07/01/12	07/01/12
KL	KL	KL	KL	KL	KL	KL	KL	KL	KL
INT. ISSUE	REVIEWER COMMENT	ADD'L COMMENTS	ADD'L COMMENTS	ADD'L COMMENTS	REV. PER TESTING	ADD'L COMMENTS	ADD'L COMMENTS	ADD'L COMMENTS	ADD'L COMMENTS

12-SAT-13
SCALE: 1/8" = 1'-0"
PAGE DESCRIPTION:




DURA-STORM SERIES 2000/3000 LOCKING ARRANGEMENTS

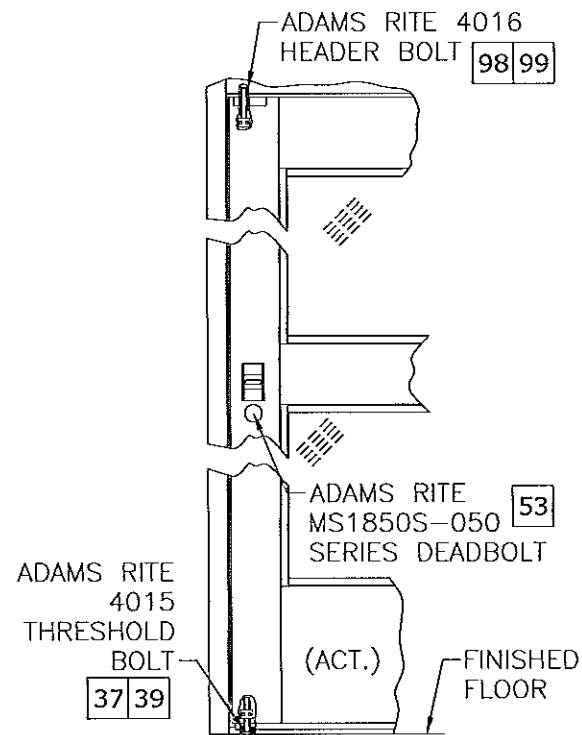


3-PT CONCEALED
LOCKING SYSTEM
SERIES 2000/3000
SINGLE SLIDE

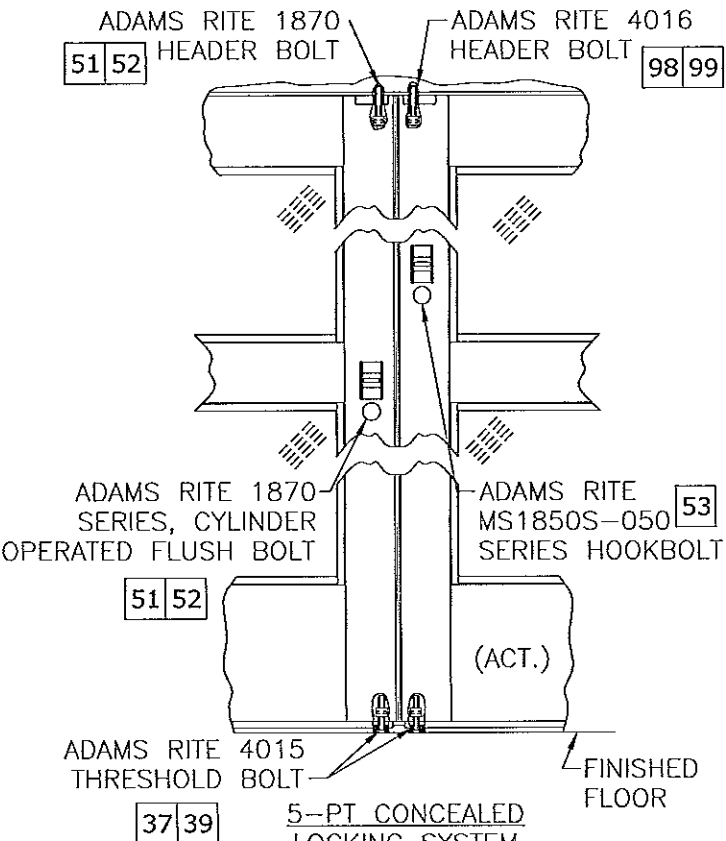

5-PT CONCEALED
LOCKING SYSTEM
SERIES 2000/3000
BI-PARTING

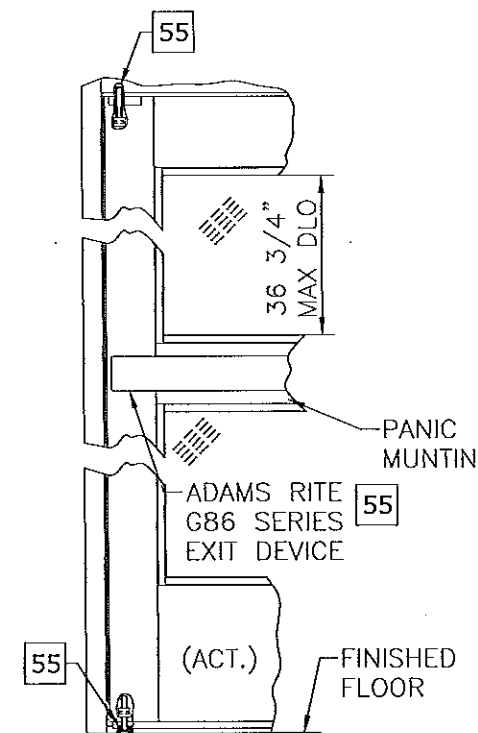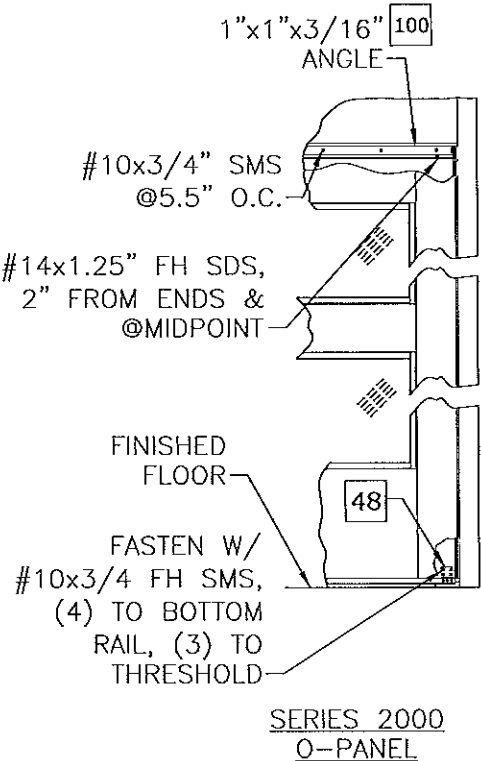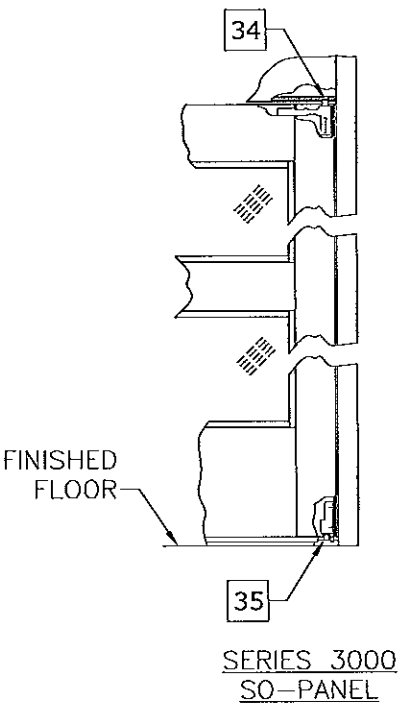


2-PT CONCEALED
VERTICAL ROD WITH
PANIC RELEASE
LOCKING SYSTEM
SERIES 3000
SINGLE SLIDE

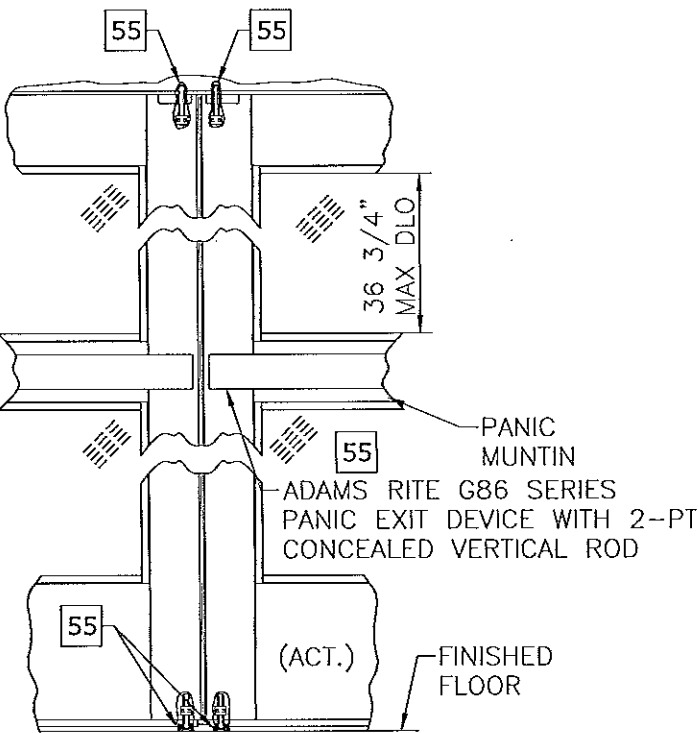

4-PT CONCEALED
VERTICAL ROD WITH
PANIC RELEASE
LOCKING SYSTEM
SERIES 3000
BI-PARTING

PRODUCT REVISED
as complying with the Florida
Building Code
Acceptance No. 13-052923
Expiration Date 7/1/18
By: [Signature]
Miami Dade Product Control

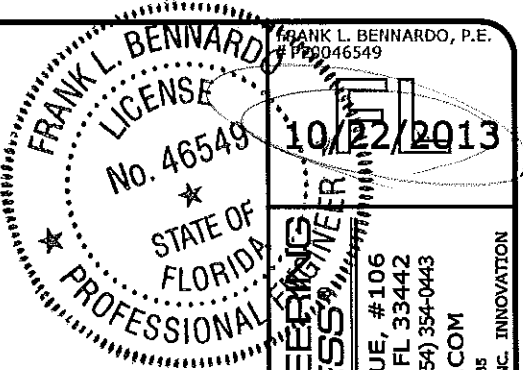

ENGINEERING
EXPRESS
160 SW 12th AVENUE, #106
DEERFIELD BEACH, FL 33442
Ph: (954) 354-0660 Fax: (954) 354-0443
WWW.ENGEXP.COM
CERT OF AUTH #9885
A FRANK L. BENNARDO, P.E., INC. INNOVATION

STANLEY
ACCESS TECHNOLOGIES
65 SCOTT SWAMP ROAD, FARMINGTON, CT 06032
SERIES "DURA-STORM 2000/3000" AUTO SGD
BI-PARTING/SINGLE SLIDE (LMI)
MIAMI-DADE NOTICE OF ACCEPTANCE

REMARKS	DATE	DRWN	CHKD
INT. ISSUE	07/01/12	KL	FLB
REVIEWER COMMENT	11/28/12	KL	FLB
ADDT. COMMENTS	01/28/13	KL	FLB
ADDT. COMMENTS	03/22/13	KL	FLB
ADDT. COMMENTS	04/07/13	KL	FLB
REV. PER TESTING	05/17/13	KL	FLB
ADDT. COMMENTS	08/07/13	KL	FLB
ADDT. COMMENTS	10/03/13	KL	FLB

12-SAT-13
SCALE: 1/4"
PAGE DESCRIPTION:

DURA-STORM SERIES 2000/3000 BILL OF MATERIALS


BILL OF MATERIALS

REFERENCE	DESCRIPTION
1	Extrusion - Jamb - 4 1/2"
2	Extrusion - Jamb - 6"
3	Extrusion - Jamb - Insert
4	Extrusion - Header - 1 PC
5	Extrusion - Header - 2 PC
6	Extrusion - Header Cover -
7	Extrusion - Top Rail - SO
8	Extrusion - Top Rail - O
9	Extrusion - Top Rail - SX
10	Extrusion - Top Rail - SX
11	Extrusion - Stile, Narrow - Fixed
12	Extrusion - Stile, Medium - Lead
13	Extrusion - Stile, Narrow - Pivot
14	Extrusion - Stile, Medium - Pivot
15	Extrusion - Stile, Narrow - Lead
16	Extrusion - Stile, Medium - Lock
17	Extrusion - Muntin Bar/Stacked Bottom Rail Part - 2"
18	Extrusion - Muntin Bar - 4.25"
19	Extrusion - Glass Stop
20	Extrusion - Glass Gutter
21	Extrusion - Bottom Rail O - 4"
22	Extrusion - Bottom Rail SO/SX - 4"
23	Extrusion - Bottom Rail O - 10" - 2 PC
24	Extrusion - Bottom Rail SX/SO - 1 PC - 10"
25	Extrusion - Bottom Rail SX/SO - 2 PC - 10"
26	Extrusion - Hanger -
27	Extrusion - Threshold - Filler
28	Extrusion - Threshold - Dbl bevel - 6"
29	Extrusion - Threshold - Sq/Bvl - 6"
30	Extrusion - Threshold - Recessed - 4.5"
31	Extrusion - Threshold - Core
32	Extrusion - Threshold - Square
33	Extrusion - Threshold - Bevel
34	Component - Top Pivot - SO - 3000
35	Component - Bottom Pivot - SO - 3000
36	Component - Bottom Guide - SX- 3000
37	Component - Throw Bolt - Std - Adams Rite 4015
38	Component - Top pivot - SX
39	Component - Guide - Throw Bolt - Adams Rite 4015
40	Component - Ball Detent - Std
41	Component - Detent Block - Std
42	Component - Security Hook - Std
43	Component - Backing Plate - Security Hook

BILL OF MATERIALS

REFERENCE	DESCRIPTION
46	Component - Ball Detent
47	Component - Detent Block
48	Component - Bracket - O Panel
49	Component - Bottom Guide - SX - 2000
50	Component - Load Wheel - Steel/Aluminum/Plastic
51	Component - 2-PT Lock - Cylinder - Adams Rite 1870 Flushbolt, to be used with A.R. 4015 bottom bolt.
52	Component - 2-PT Lock - Thumb Turn - Adams Rite 1870 Flushbolt, to be used with A.R. 4015 bottom bolt.
53	Component - 8 Ply Hookbolt Lock - Single Action - Adams Rite MS1850S-050 (Deadbolt), Used w/ Adams Rite 4015 and 4016 Bolts
54	Component - Exit Indicator -
55	Component - 2-Pt Panic Device - Adams Rite G86 with concealed vertical rod (top/bottom) and latch assembly.
56	Component - Pile - Adhesive/non Adhesive backed
57	Component - Brush - Sweep
58	Component - Foam Block -
59	Hardware - Tie Rod - Plate
60	Hardware - Tie Rod - Nut - 5/16-18 - Steel
61	Hardware - Threaded Rod - 5/16-18 - Steel
62	Hardware - 5/16 - 18 - Nut - Steel
63	Hardware - Tie Rod / Rail - Plate - Steel
64	Hardware - 7/16-20 Jamb Nut - Steel
65	Hardware - 7/16 SO Pivot Pin - Steel
66	Hardware - 5/8-11 Nut - Steel
74	Component - Steel Plate - Panic Reinforcing (48" Min.)
75	Component - Key Operator - Adams Rite
76	Component - Lock Flange (Int) - "Wind Clip"
77	Component - Lock Flange (Ext) - "Wind Clip"
79	Component - Muntin Clip (with Panic)
90	Glazing - Wedge Vinyl - RM270864 by Trelleborg
91	Glazing - 3M Tape -
92	Glazing - Setting Block -
94	Extrusion - Key Strip
95	Extrusion - Threshold - Sq/Bvl - 4.5"
96	Extrusion - Bottom Rail O - 10"
97	Component - Ball Detent - SO
98	Component - Throw Bolt - Std - Adams Rite 4016
99	Component - Guide - Throw Bolt - Adams Rite 4016
100	Extrusion - 1"x1"x3/16" Angle

NON-CALL OUT PART #S FROM 44,45, 67-73, 78, 80-89 ARE NOT PART OF BOM

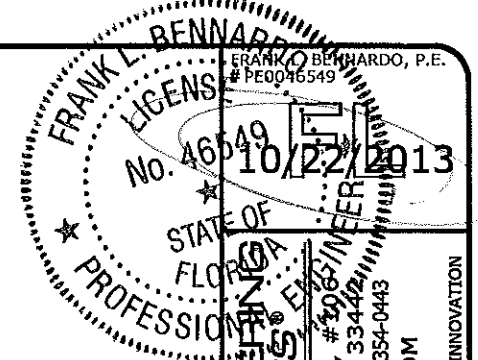

ENGINEERING EXPRESS, INC.
 160 SW 12th AVENUE, #308
 DEERFIELD BEACH, FL 33442
 PH: (954) 354-0660 FAX: (954) 354-0443
 WWW.ENGEXP.COM
 CERT. OF AUTH. #9885
 A. FRANK L. BENNARDO, P.E., INC. INNOVATION

STANLEY
 ACCESS TECHNOLOGIES
 65 SCOTT SWAMP ROAD, FARMINGTON, CT 06032
 SERIES "DURA-STORM 2000/3000" AUTO SGD
 BI-PARTING/SINGLE SLIDE (LMT)
 MIAMI-DADE NOTICE OF ACCEPTANCE

PRODUCT REVISION
 as complying with the Florida
 Building Code
 Acceptance No. 18-0529.23
 Expiration Date APR 04, 2018
 By: [Signature]
 Miami Dade Product Control

REMARKS	DRWN	CHKD	DATE
INT. ISSUE	KL	FLB	07/01/12
REVIEWER COMMENTS	KL	FLB	11/28/12
ADDL COMMENTS	KL	FLB	01/28/13
ADDL COMMENTS	KL	FLB	03/22/13
ADDL COMMENTS	KL	FLB	04/01/13
REV. PER TESTING	KL	FLB	05/17/13
ADDL COMMENTS	KL	FLB	08/07/13
ADDL COMMENTS	KL	FLB	10/03/13

12-SAT-13
 SCALE: 1/8" = 1'-0"
 PAGE DESCRIPTION: