



ELEC. WORK - ALL - SHOWS ROOMS 104-117, 119, 120, 121,1000

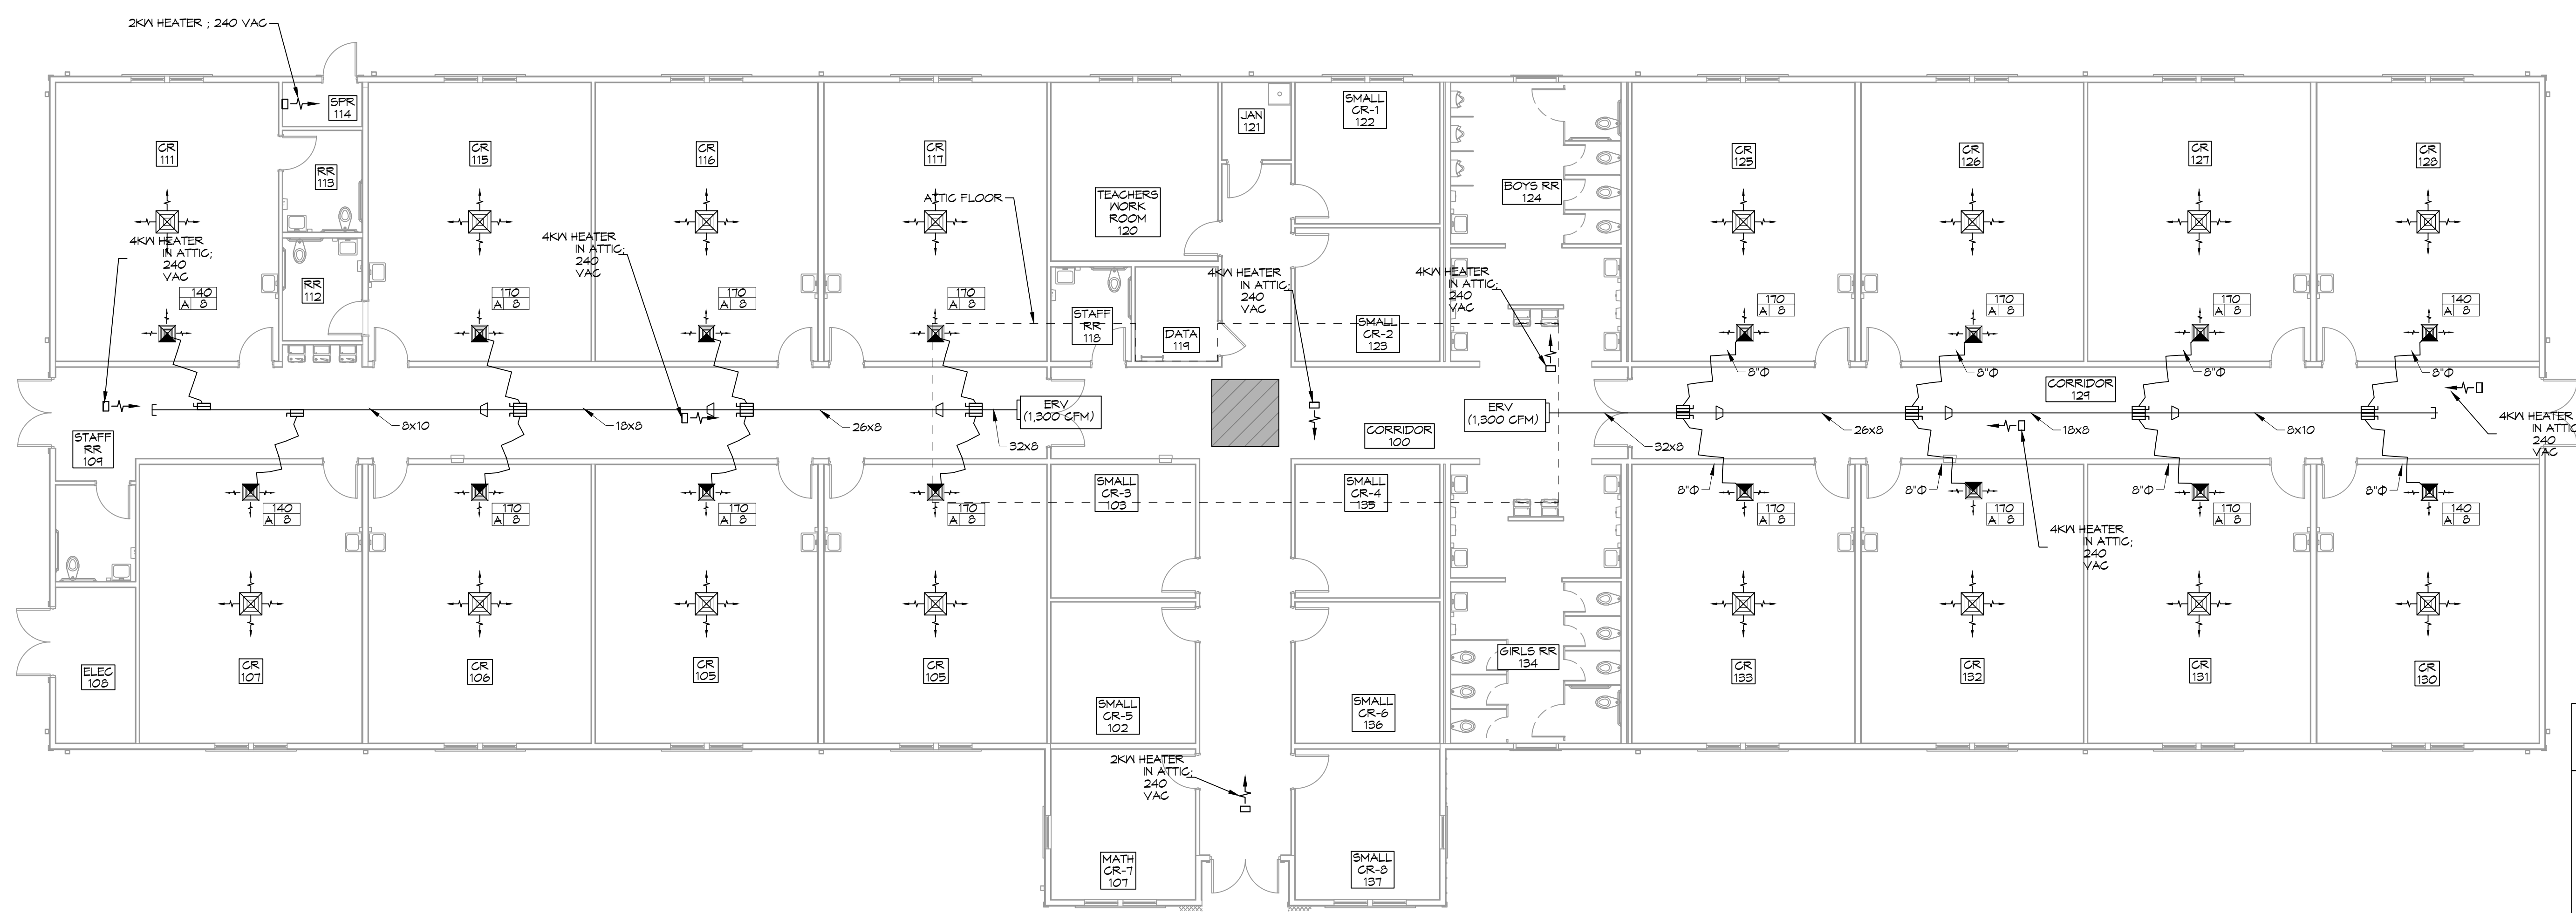

2 OUTSIDE AIR & HEATERS
SCALE: 1/8" = 1'-0"

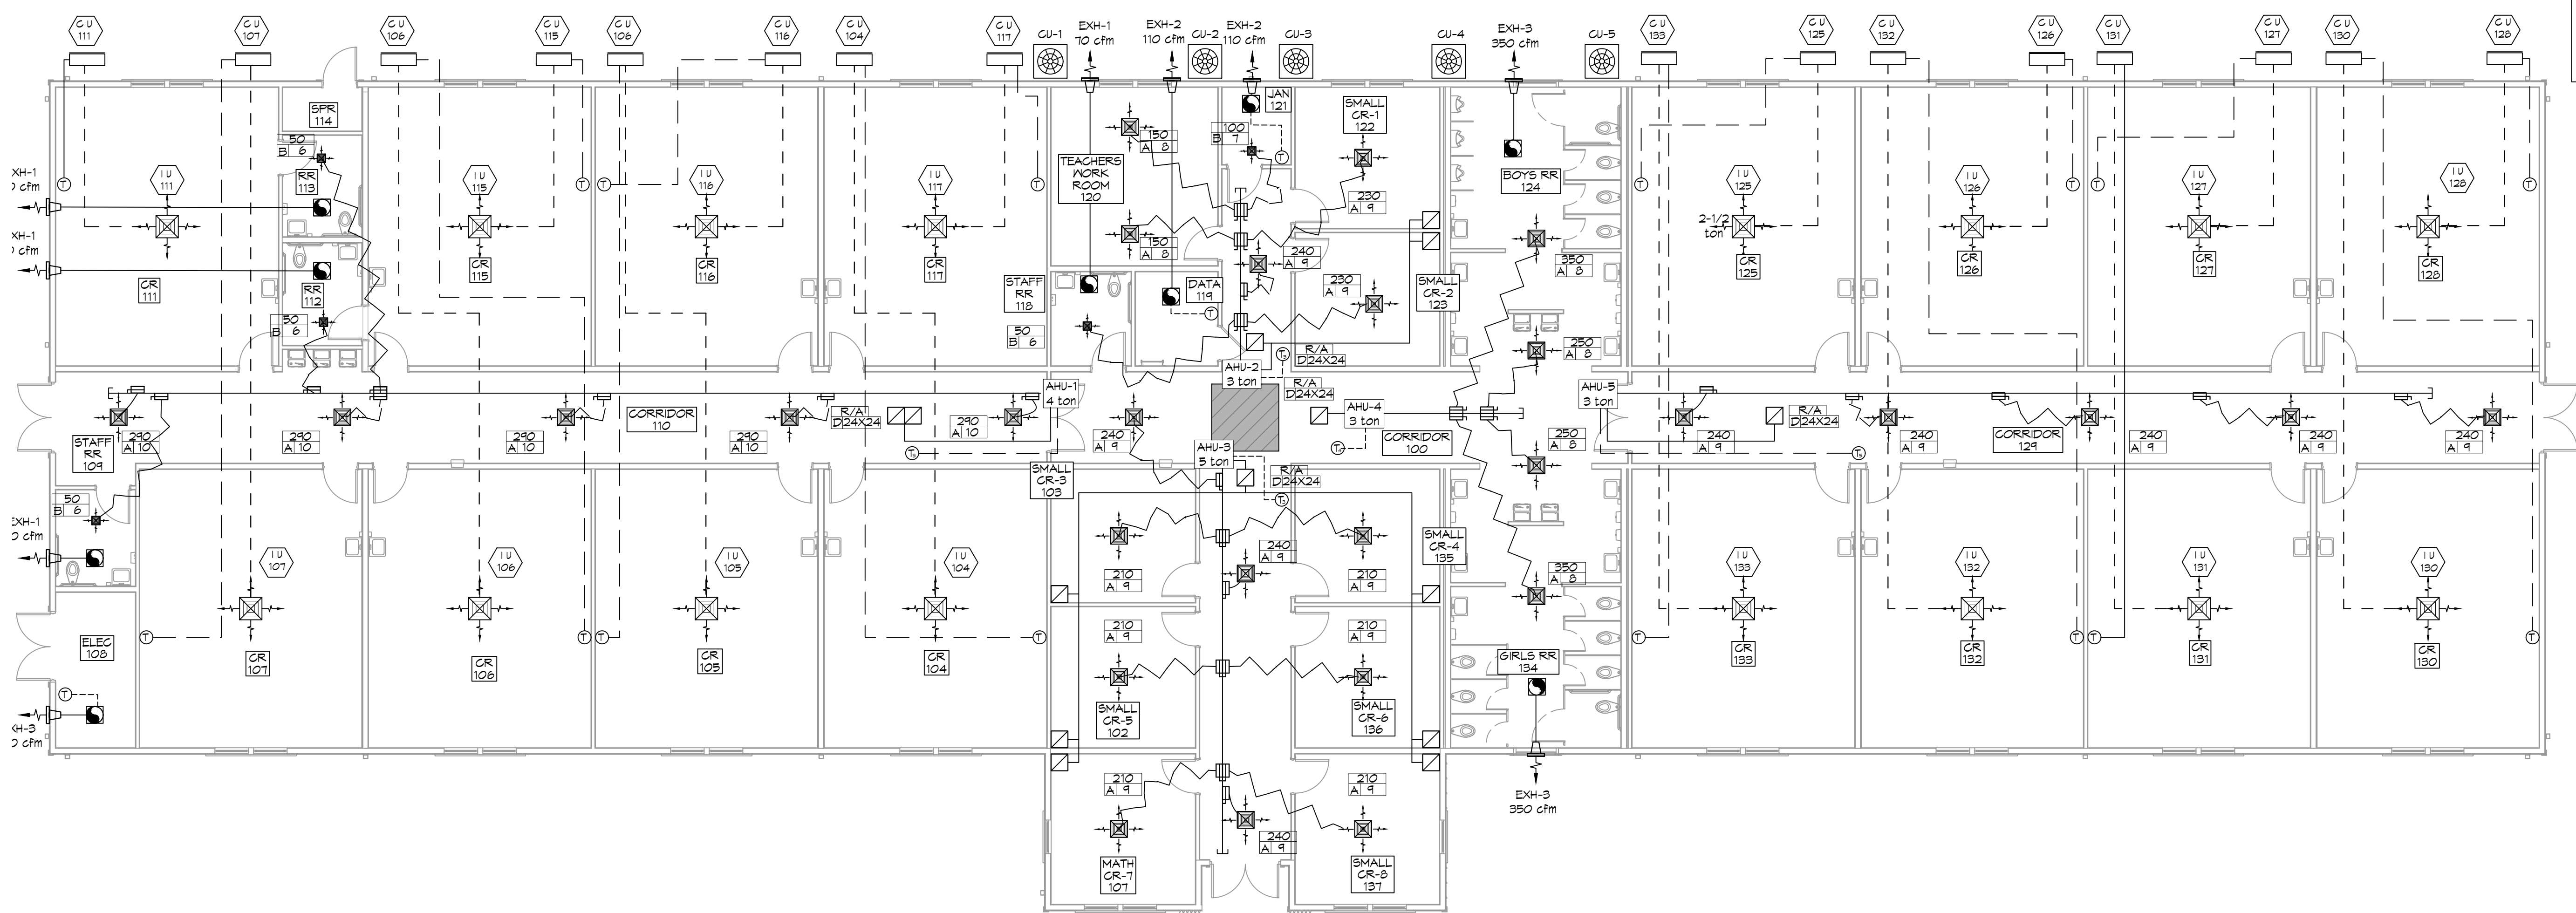

1 MECHANICAL PLAN
SCALE: 1/8" = 1'-0"

LEGEND

- SKY LIGHT
- EXHAUST FAN
- SUPPLY AIR GRILLE
- RETURN AIR GRILLE
- HEATER

DAMMON ENGINEERING, INC.
LOUISIANA & MISSISSIPPI
www.dammonengineering.com
info@dammonengineering.com
Chief Engineer: Brian Misch, PE
554 Old Spanish Trail
Slidell, LA 70458
PH: 985-649-5832

#	DESCRIPTION	DATE
1	Revised drawing to meet NIG 2021 requirements	2/22/2023



NEW CLASSROOM BUILDING
L A K E Y A C A D E M Y
PRIVATE BLVD
COVINGTON, LA
JOB No: 2466 DATE: 11-10-2022
DRAWN BY: JMS
CHECKED BY: TNT

SHEET TITLE:
MECHANICAL PLAN AND
OUTSIDE AIR & HEATERS
DRAWING NUMBER:
M101
SHEET No: