
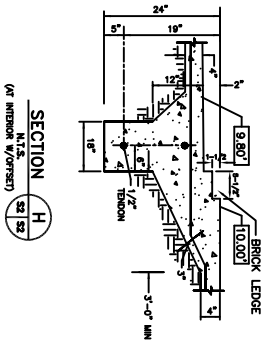
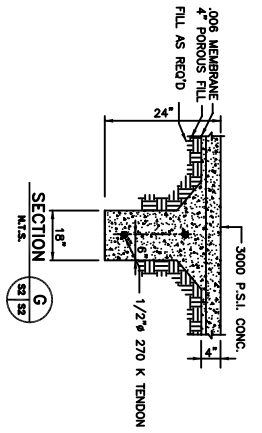
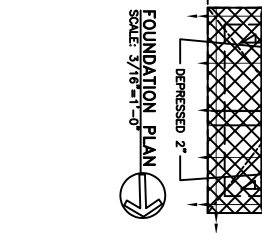
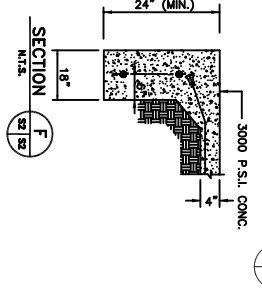
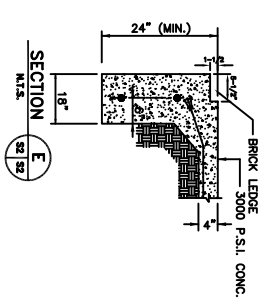


NOTE:
 1. THIS DESIGN AND PLAN IS TO BE USED (TYPICALLY) FOR BUILDINGS 546 AS INDICATED ON THE SITE PLAN. (SHEET C-1)
 2. SEE SHEET S-1 FOR GENERAL NOTES.

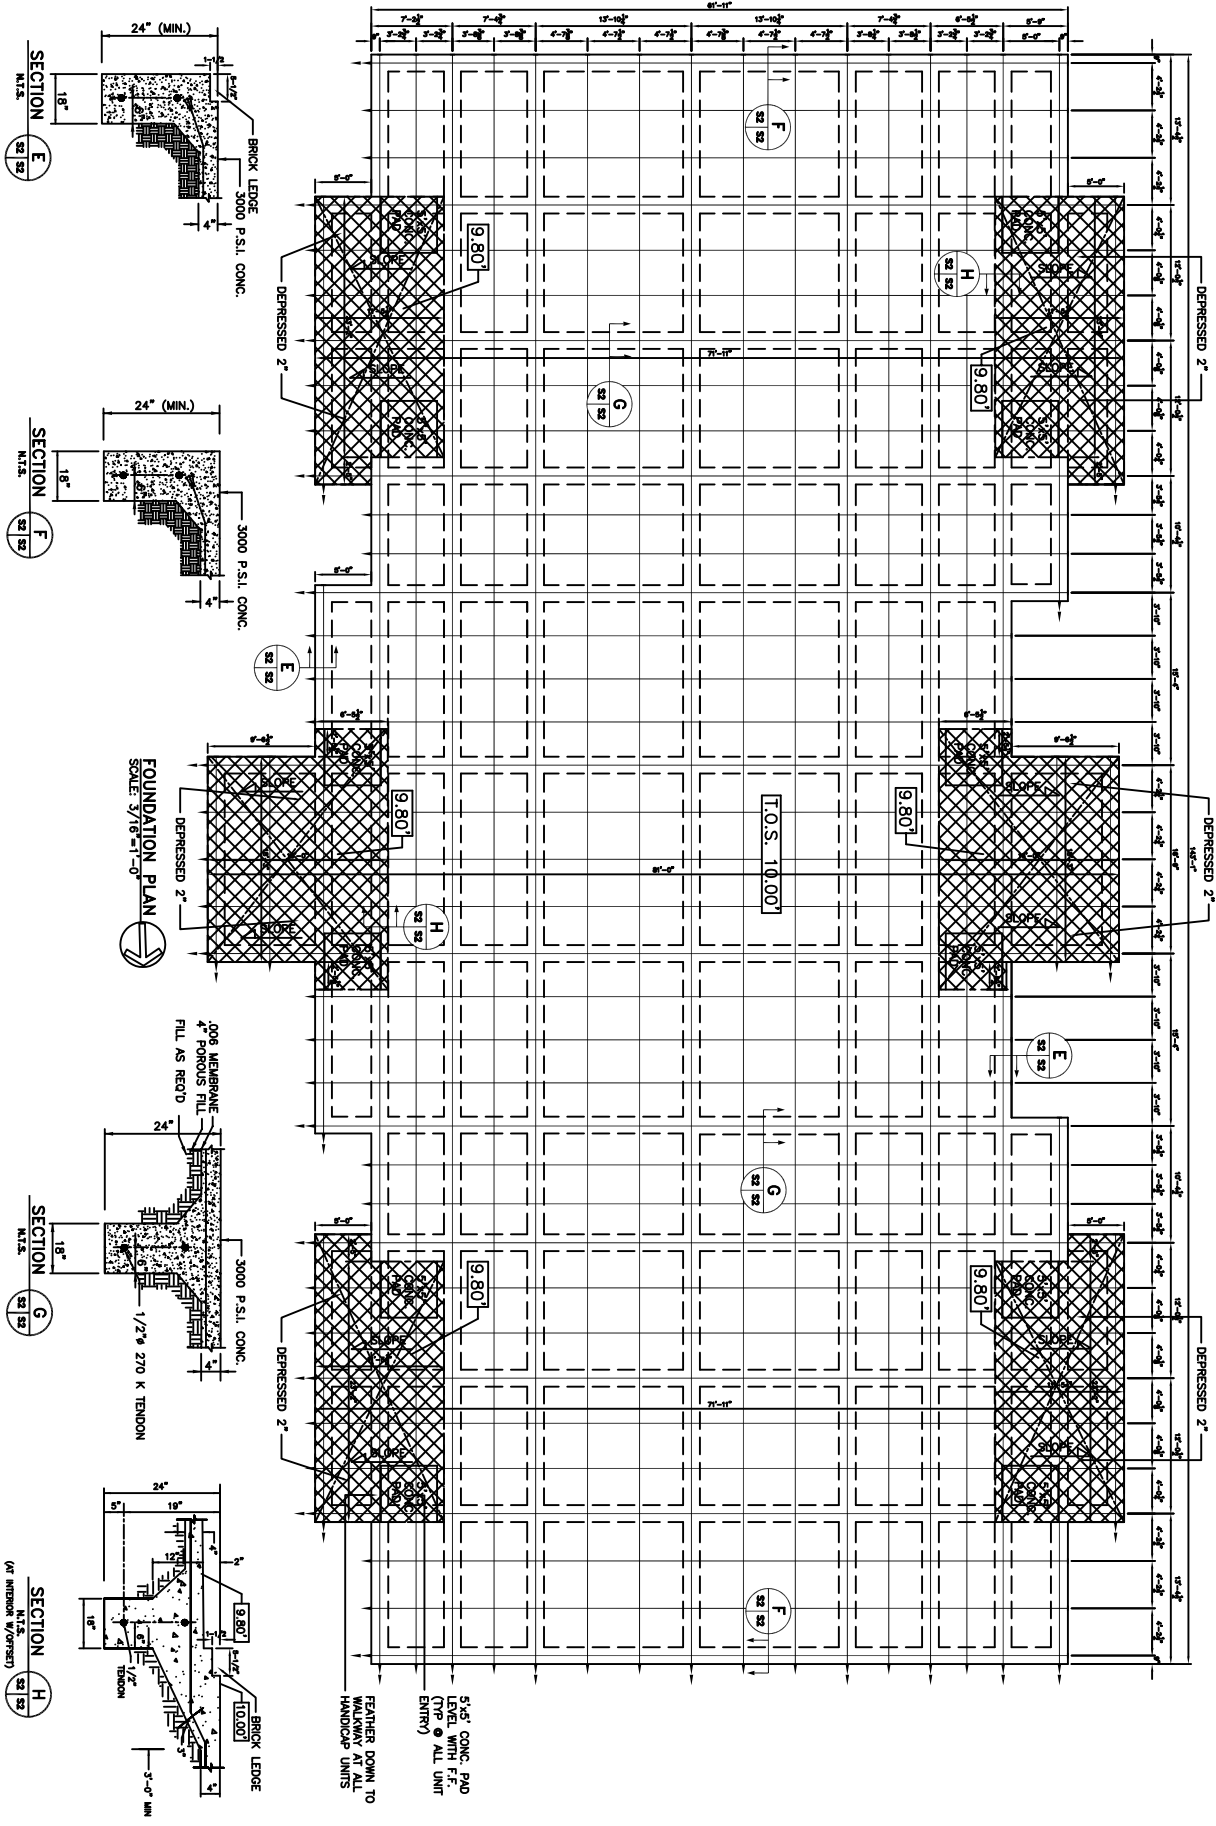

FOUNDATION PLAN
 BRIAN RIENE
 JOSEPH STREET
 SLIDELL, LOUISIANA

SUN VALLEY APARTMENTS PHASE 2
DAMMON ENGINEERING, INC.
 1095 FLORIDA AVENUE 985-649-5832 SLIDELL, LA. 70468
 DAMMONENGINEERING.COM

SCALE: AS NOTED
 FILE: _____
 JOB NO. 1697
 DATE: 01-06-06
 SHEET 8
S-2
 OF 27