


SPRINKLER RISER HOUSING POSITION WILL VARY. LOCATE PER SITE WATER PLAN (C-5)

SPRINKLER RISER HOUSING POSITION WILL VARY. LOCATE PER SITE WATER PLAN (C-5)

51'-0" 1 HR. FIREWALL - APPLIES TO BLDG. #4 ONLY

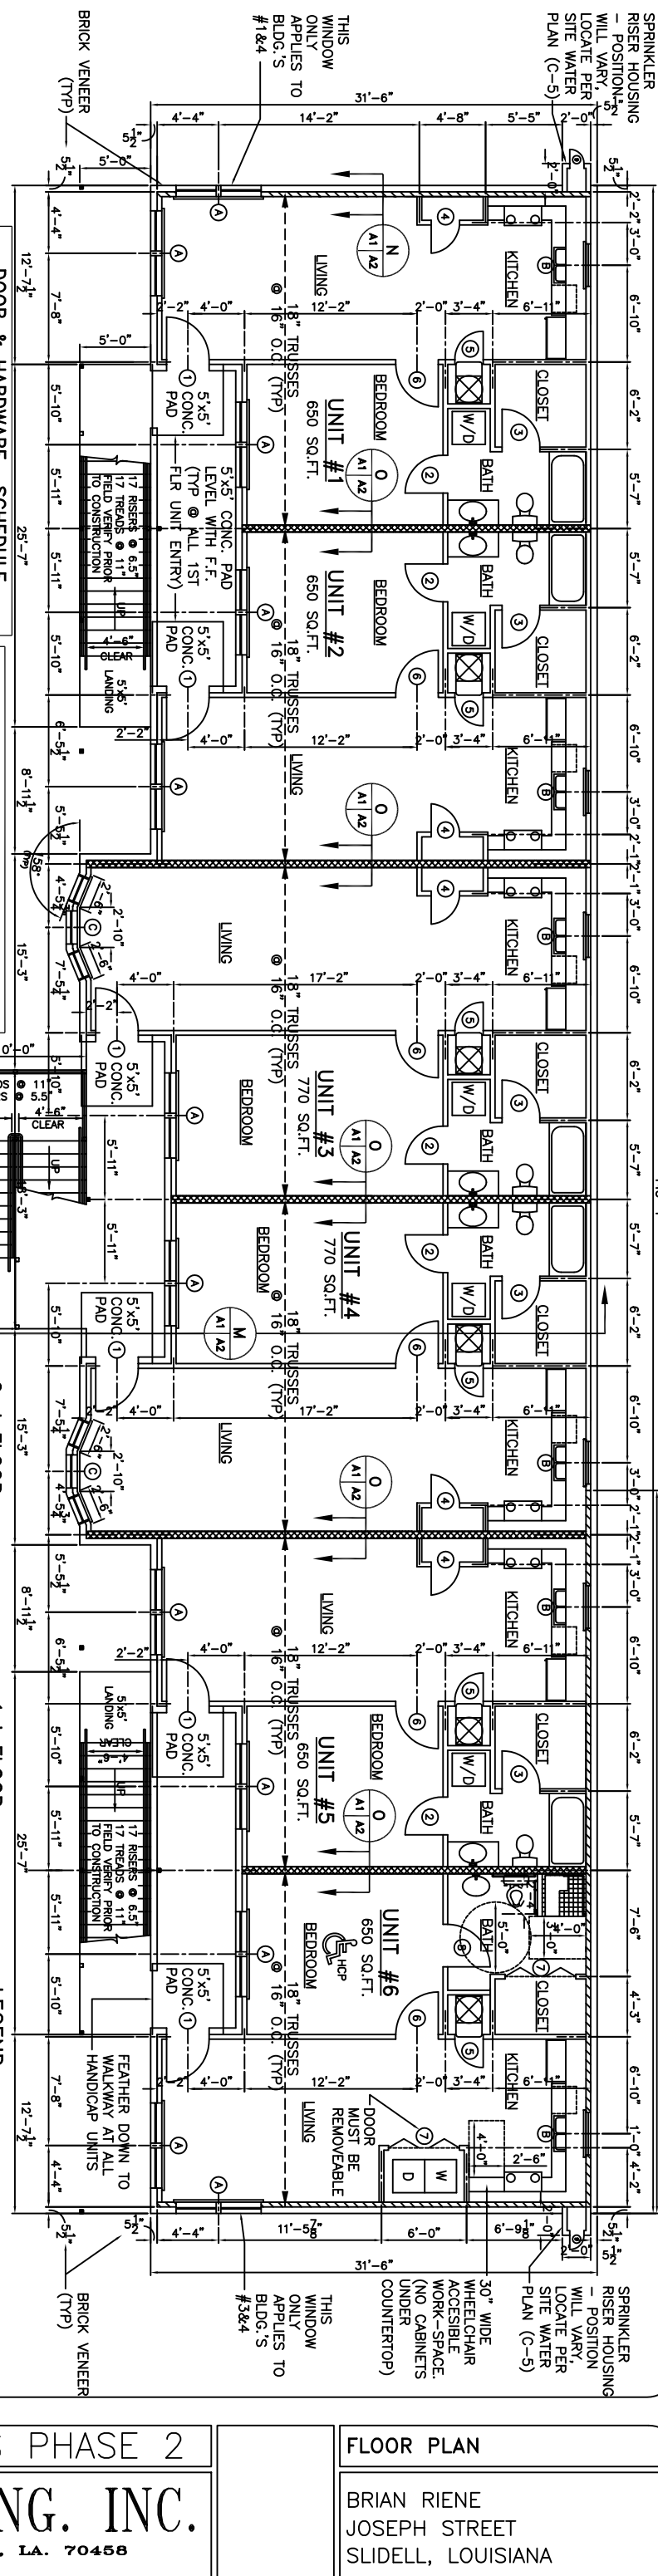

**DOOR & HARDWARE SCHEDULE**

TYPE	FRAME	FINISH	USE	ACCESSORIES	REMARKS
1	HOLLOW WOOD	ALUM/BLADE	STAIR	NO	
2	HOLLOW WOOD	WOOD	INT.	NO	
3	HOLLOW WOOD	WOOD	INT.	NO	
**WINDOW SCHEDULE**


TYPE	FRAME	GLASS	FINISH	ACCESSORIES	REMARKS
1	WOOD	DOUBLE GLAZED	WOOD	NO	
2	WOOD	DOUBLE GLAZED	WOOD	NO	
**2nd FLOOR**

UNIT #7	650 SQ. FT.
UNIT #8	650 SQ. FT.
UNIT #9	770 SQ. FT.
UNIT #10	770 SQ. FT.
UNIT #11	650 SQ. FT.
UNIT #12	650 SQ. FT.
<b>TOTAL SECOND FLOOR</b>	<b>4,140 SQ. FT.</b>
<b>TOTAL FIRST FLOOR</b>	<b>4,140 SQ. FT.</b>
<b>TOTAL (INHABITABLE SPACE)</b>	<b>8,280 SQ. FT.</b>

**1st FLOOR**

UNIT #1	650 SQ. FT.
UNIT #2	650 SQ. FT.
UNIT #3	770 SQ. FT.
UNIT #4	770 SQ. FT.
UNIT #5	650 SQ. FT.
UNIT #6	650 SQ. FT.
<b>TOTAL FIRST FLOOR</b>	<b>4,140 SQ. FT.</b>

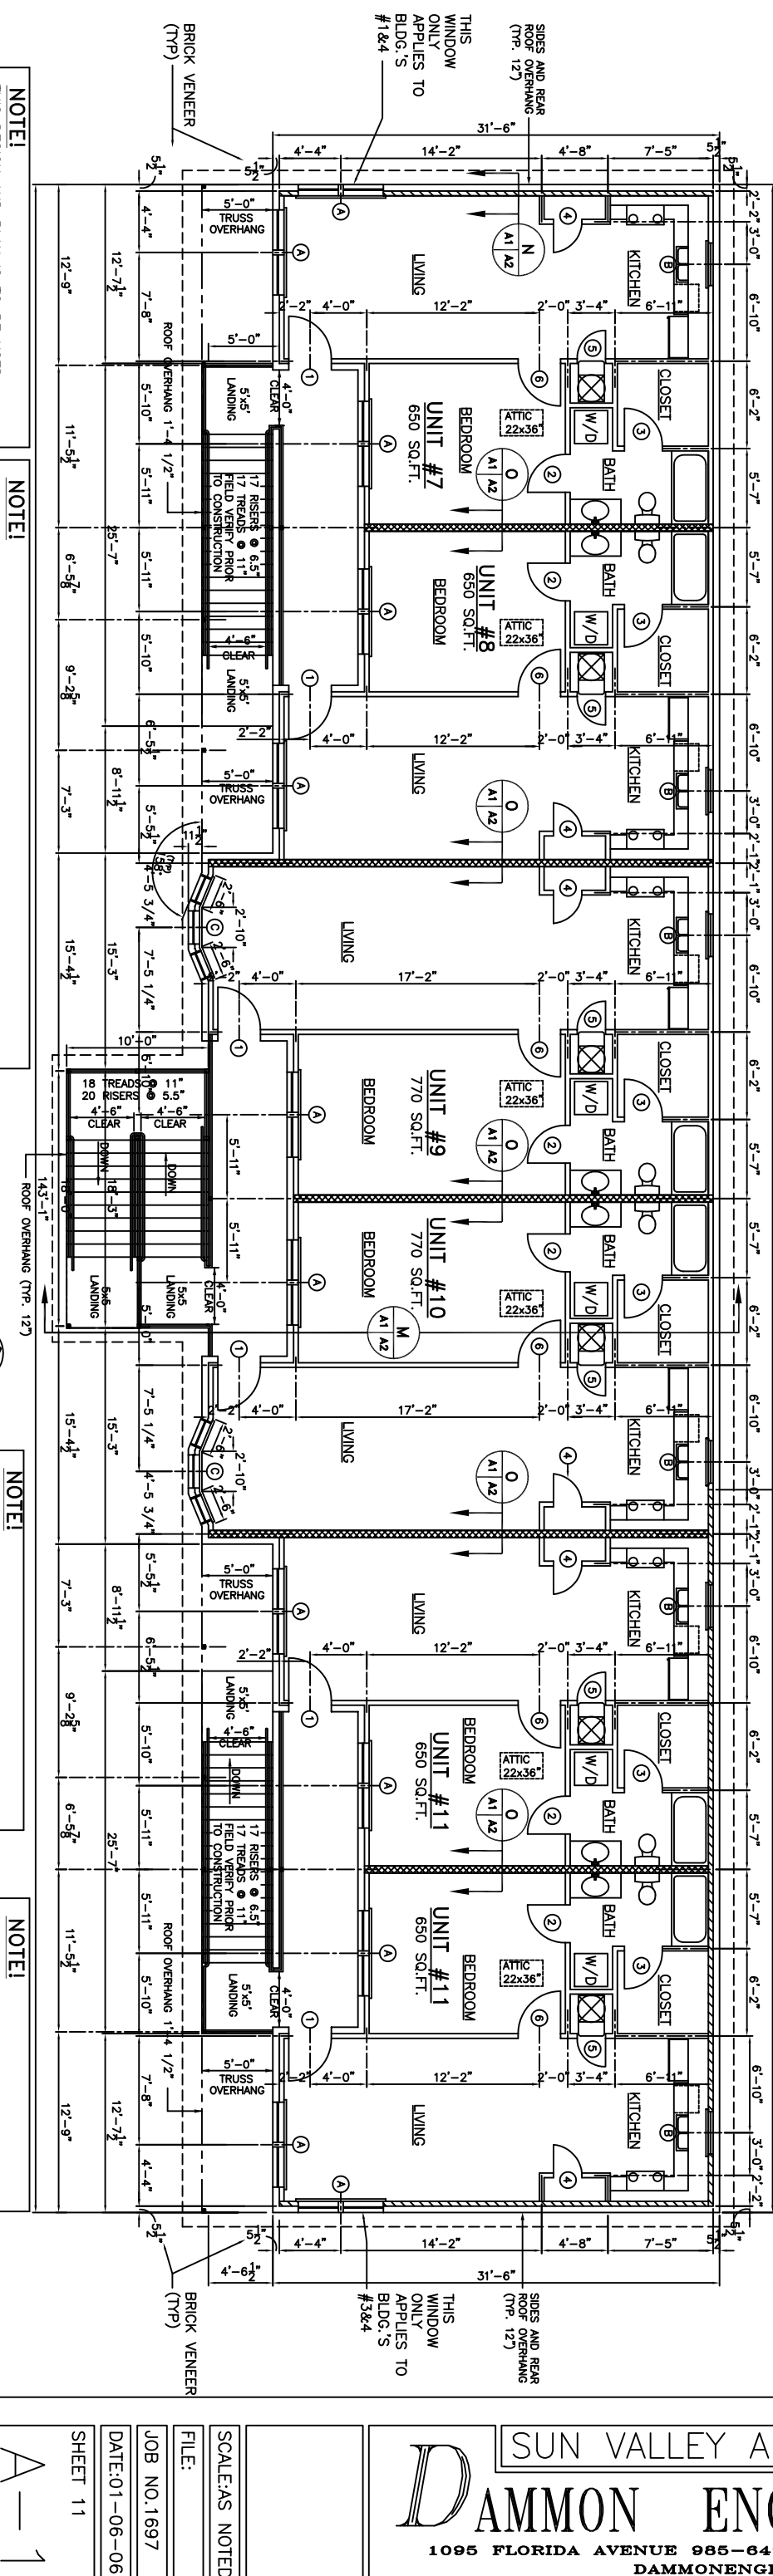

**NOTE!**  
THIS DESIGN AND PLAN IS TO BE USED (TYPICALLY) FOR BUILDINGS 1-4 AS INDICATED ON THE SITE PLAN. (SHEET C-1)

**NOTE!**  
1 HR FIRE RATED ENDWALL IS NOT REQUIRED AT THE WEST WALL OF BLDG. #1, THE EAST WALL OF BLDG. #3, AND EAST AND WEST WALLS OF BLDG. #4 (SEE SHEET C-1 FOR BLDG. LOCATIONS)

**NOTE!**  
ALL BUILDINGS SHALL BE PROVIDED WITH AN AUTOMATIC SPRINKLER SYSTEM INSTALLED IN ACCORDANCE WITH IBC 903.3

**NOTE!**  
ALL INTERIOR PARTITION WALLS SHALL EXTEND TIGHT TO ROOF AND TIGHT TO ROOF EAVE WITHIN ATTIC SPACE.

REVISIONS: 15-10-06

**SUN VALLEY APARTMENTS PHASE 2**

**DAMMON ENGINEERING, INC.**

1095 FLORIDA AVENUE 985-649-5832 SLIDELL, LA. 70458  
DAMMONENGINEERING.COM

**FLOOR PLAN**  
BRIAN RIENE  
JOSEPH STREET  
SLIDELL, LOUISIANA

FILE: SCALE: AS NOTED  
JOB NO. 1697  
DATE: 01-06-06  
SHEET 11 OF 28