


MARINA DRIVE

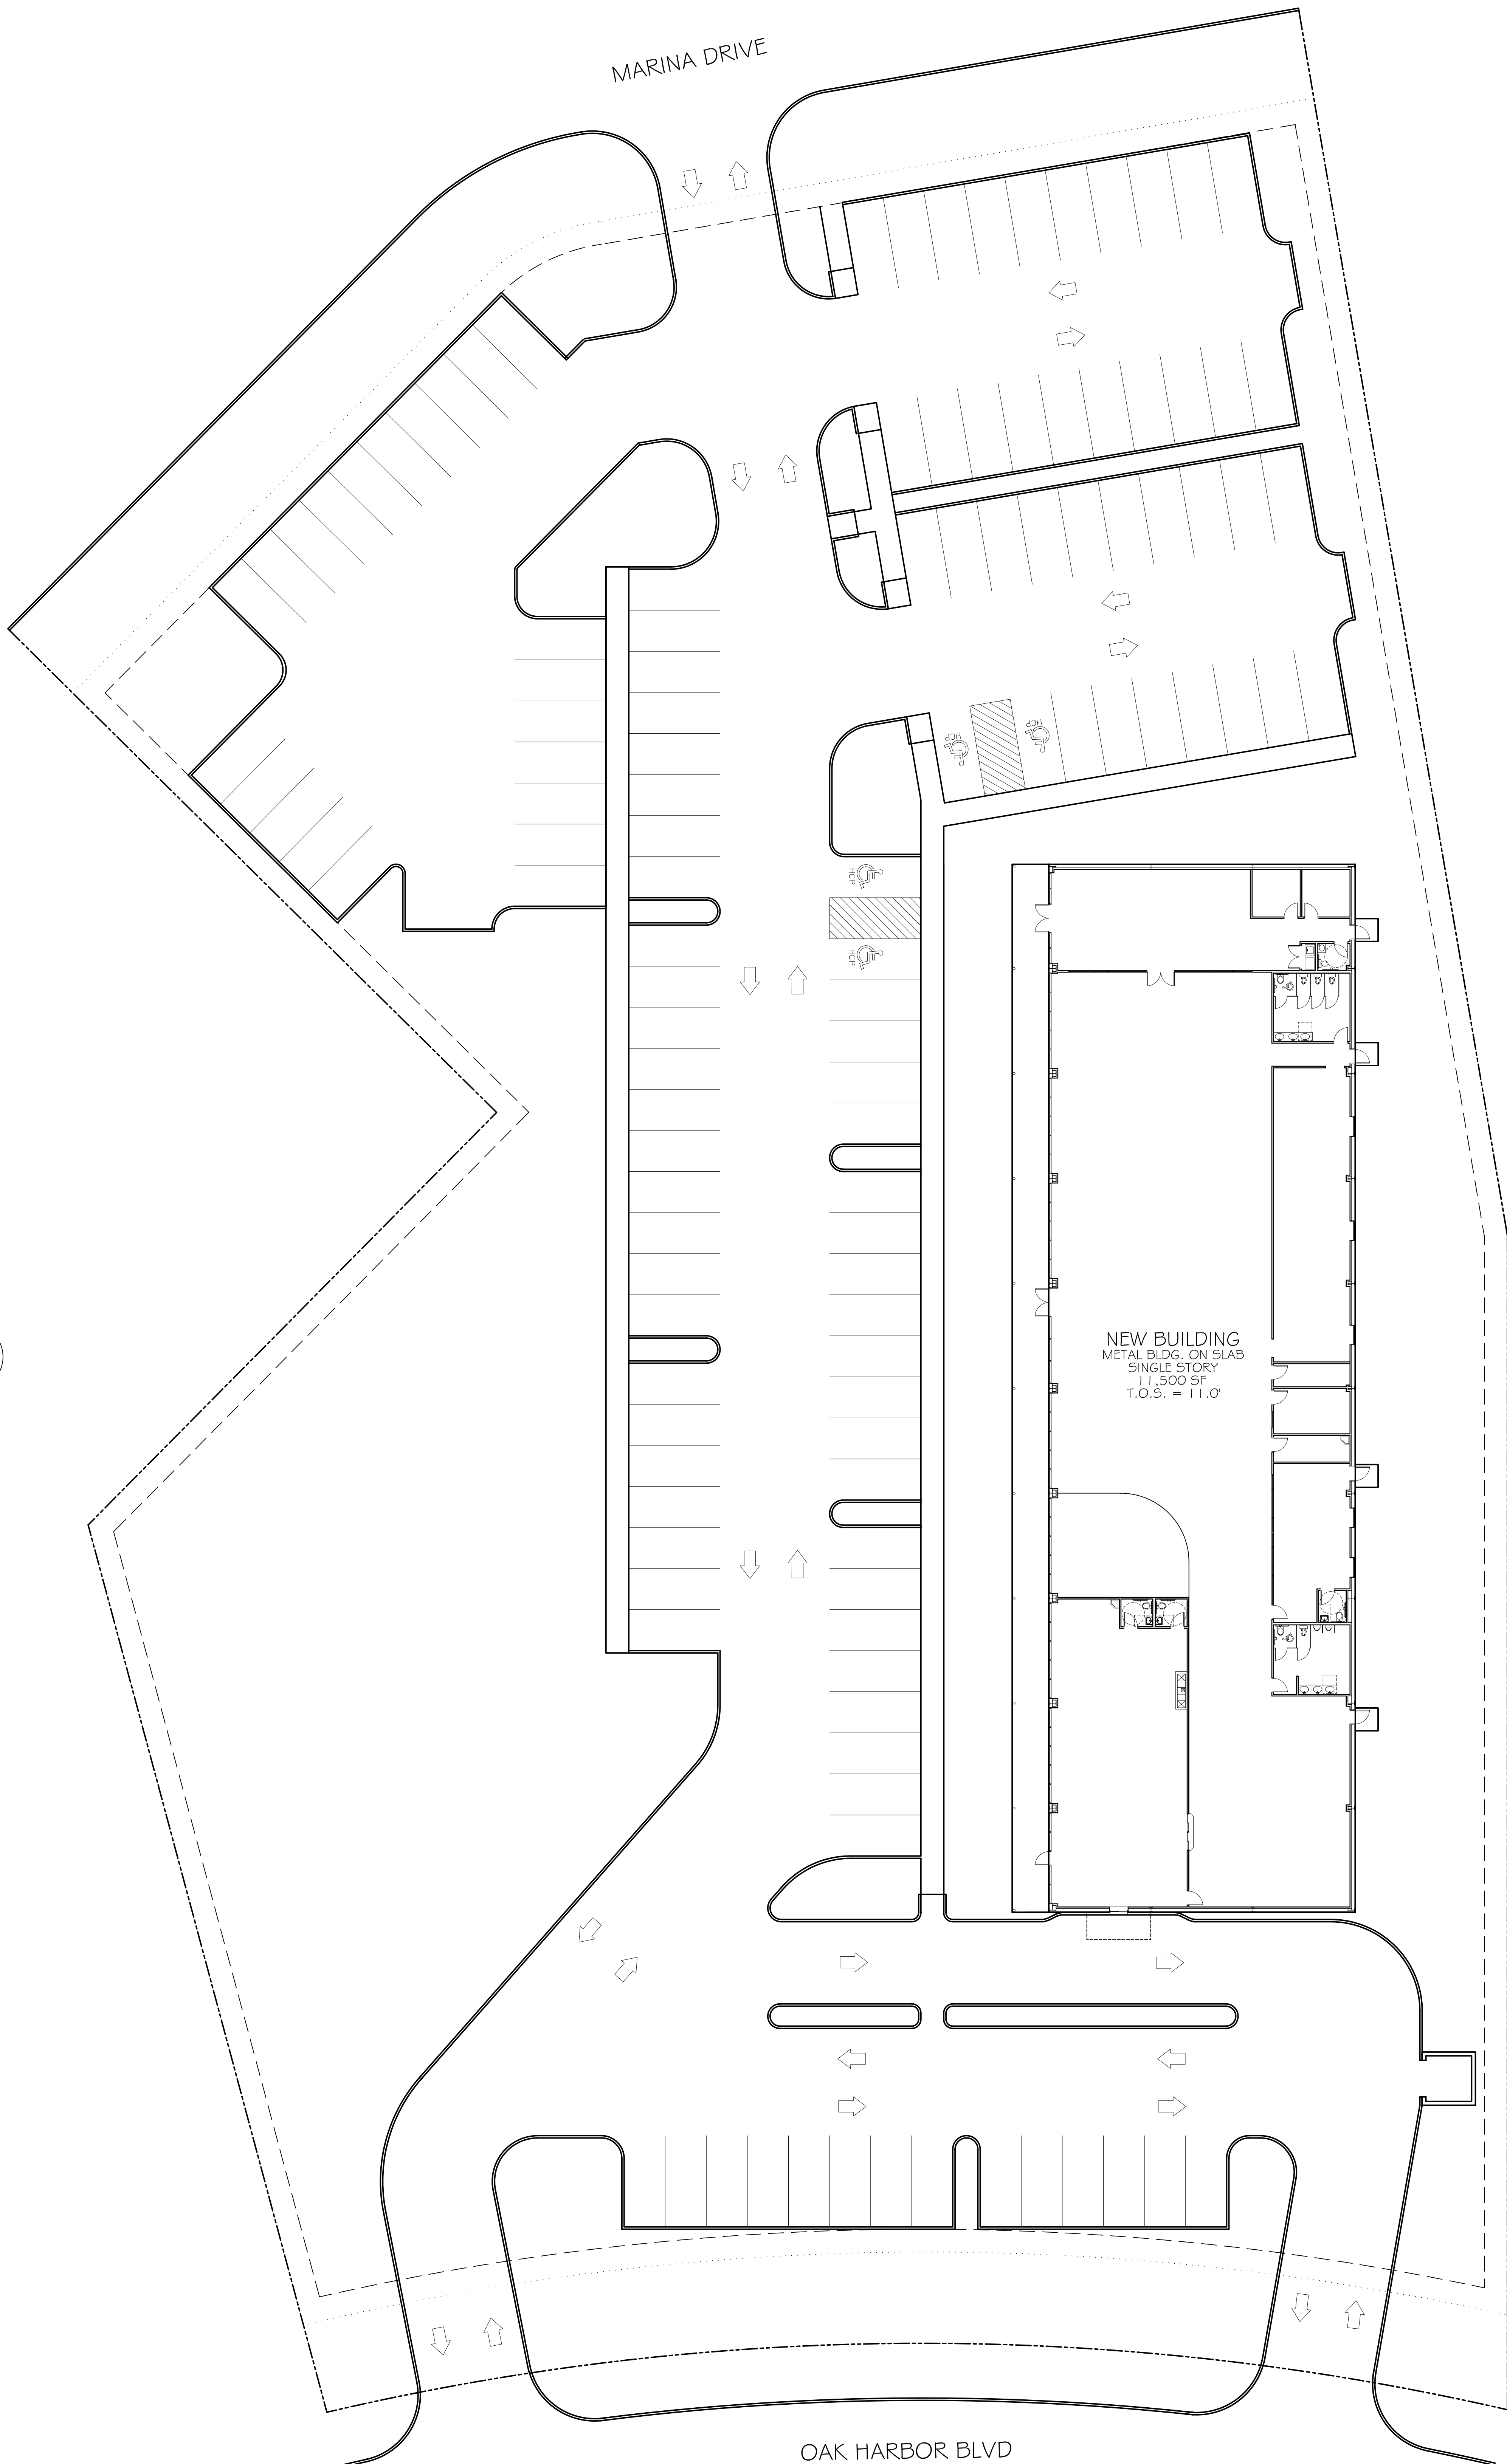

NEW BUILDING
METAL BLDG. ON SLAB
SINGLE STORY
11,500 SF
T.O.S. = 11.0'

OAK HARBOR BLVD

SITE PLAN
SCALE: 1" = 20'-0"

