

**DAMMON
ENGINEERING, INC.**

CHIEF ENGINEER
EMMETT
DAMMON, P.E.

CHIEF ARCHITECT
ROBERT
WILTSE

1095 FLORIDA AVENUE
SLIDELL, LA. 70458
OFFICE: 985-649-5832
FAX: 985-641-5950

WEBSITE:
WWW.DAMMONENGINEERING.COM

EMAIL:
DAMMONENG@BELLSOUTH.NET

ARCHITECTURE
ENGINEERING
STUDIES
PLANNING
INVESTIGATION
EXPERT WITNESS

PATTERSON
DENTAL
OFFICE
RENOVATION

EXISTING
MECHANICAL
PLAN

REV:

SCALE: AS NOTED


JOB#: 2076

DATE: 09-15-10

SHEET

M-1

OF

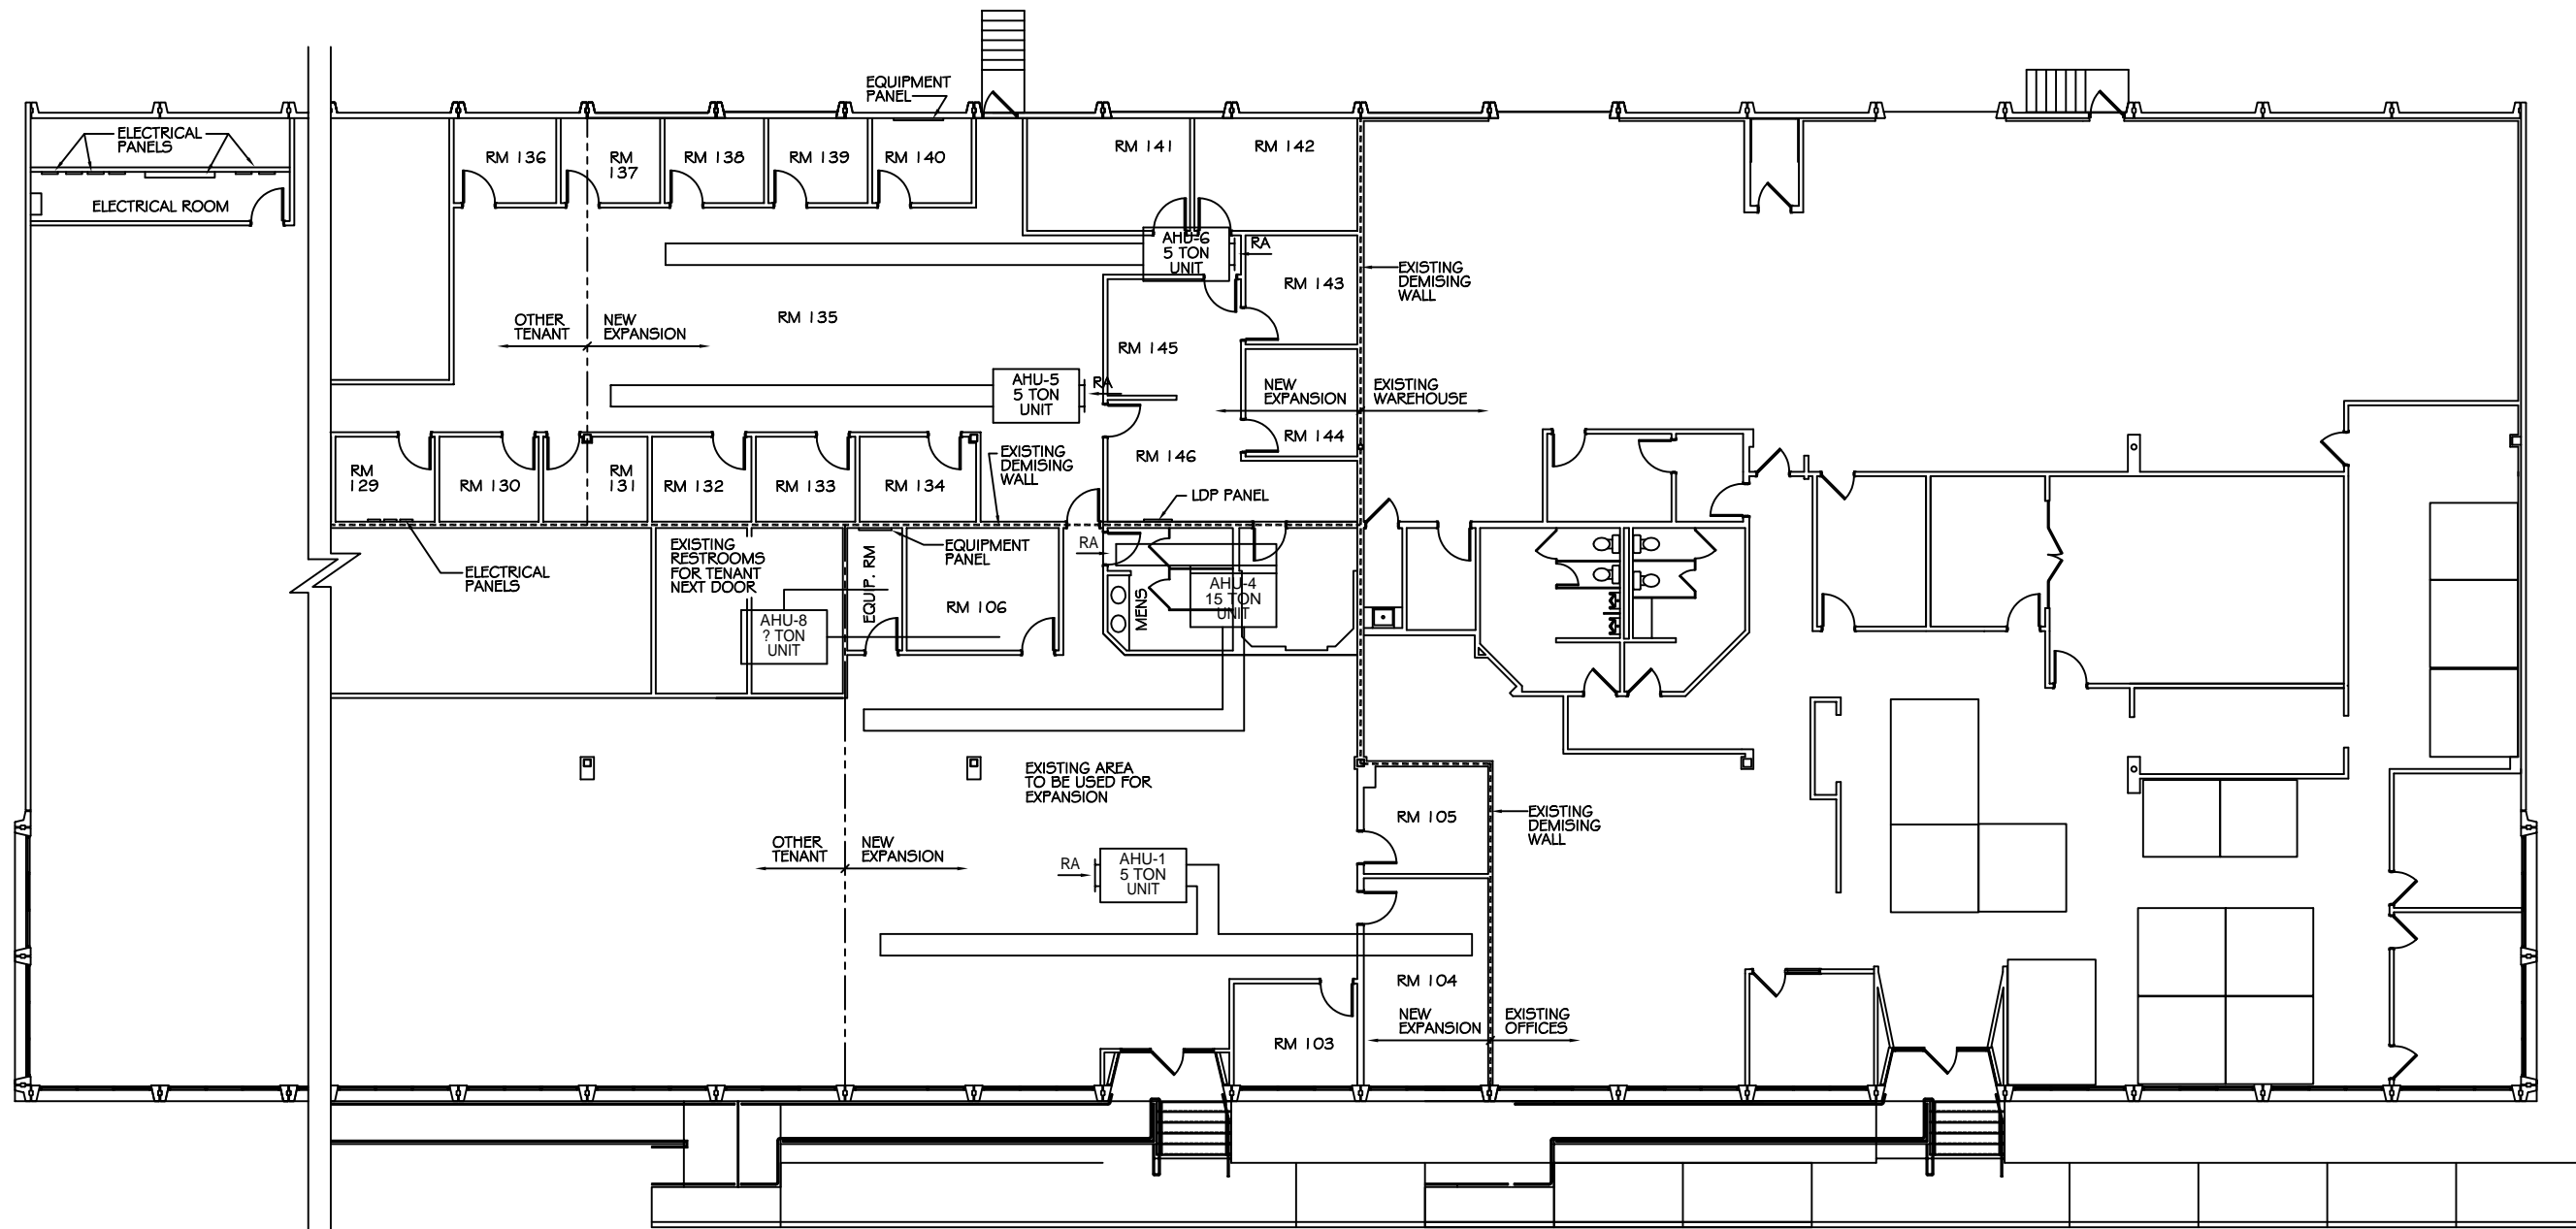

EXISTING MECHANICAL PLAN

SCALE: 1/8" = 1'-0"

PRELIMINARY (NOT FOR CONSTRUCTION)