


**LANDSCAPE LEGEND**


- SOUTHERN LIVE OAK
- PER OAK HARBOR ARCHITECTURAL REVIEW COMMITTEE (ARCO), NEW SOUTHERN LIVE OAKS SHALL HAVE A VAIN CALIPER OF FOUR INCHES (4"), HEIGHT OF 12 FEET (12'), AND A FIVE FOOT (5') CANOPY AT THE TIME OF PLANTING. THE PLANTING SHALL BE SET BACK 15' INTO PLANTING BUFFERS FRONTING OAK HARBOR BLVD. AND MARINA DR.
- AZALEAS

**SITE LEGEND**

- PROPERTY LINE
- DECORATIVE 6 WROUGHT IRON FENCE

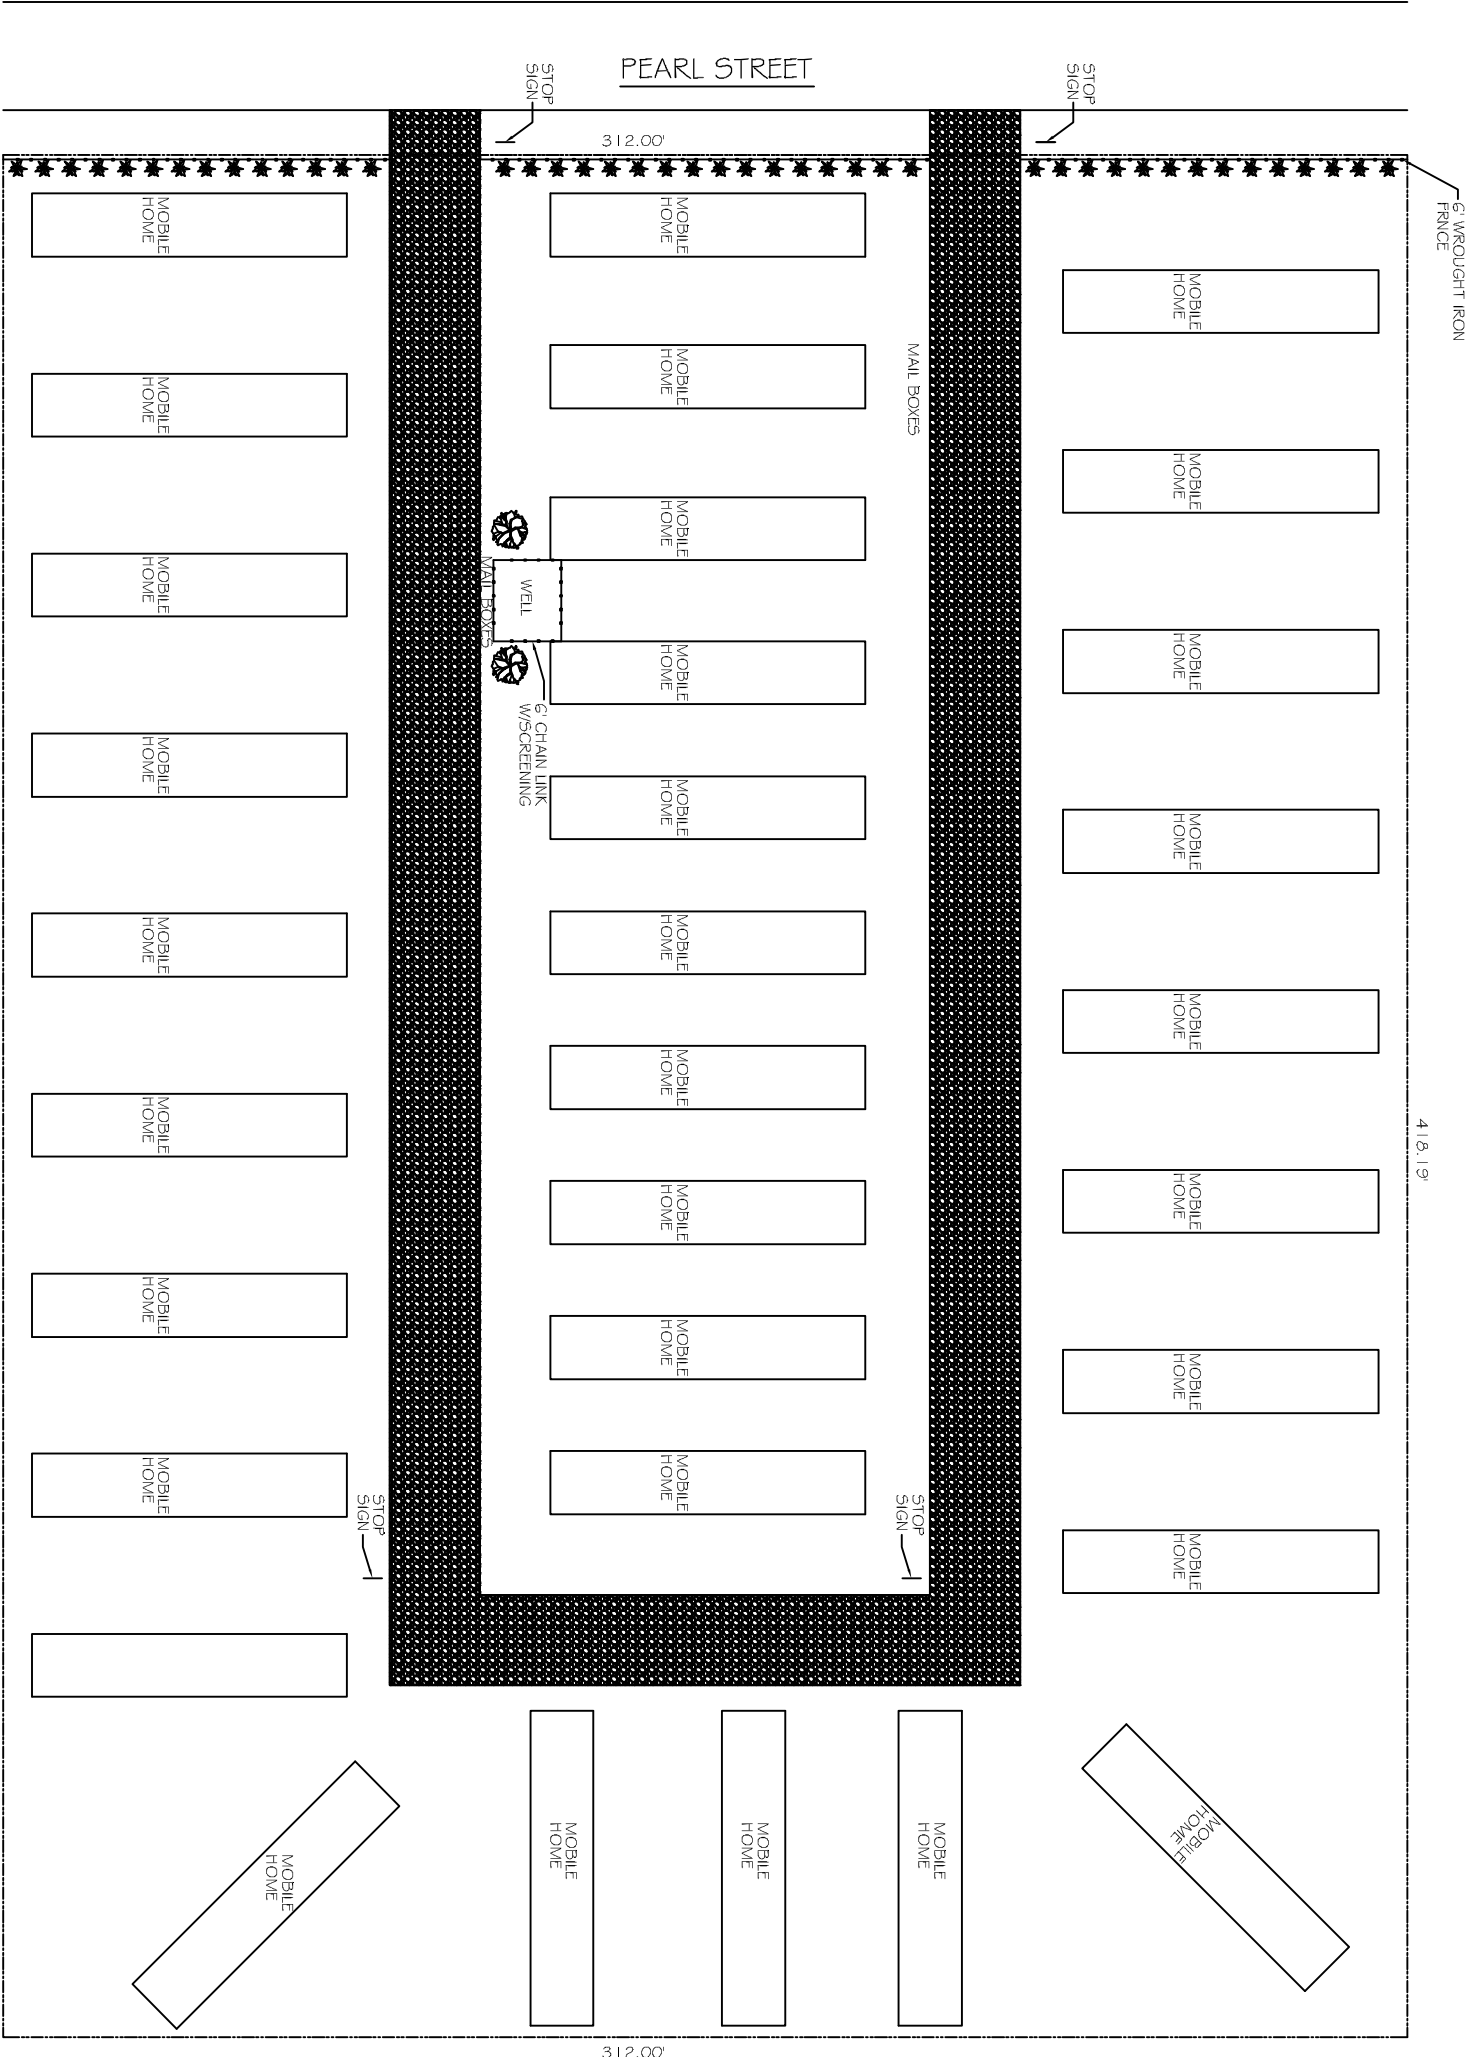

SITE PLAN  
SCALE: 1"=20'-0"

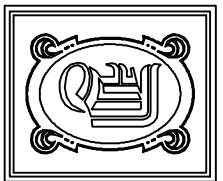

**DAMMON ENGINEERING, INC.**

CHIEF ENGINEER  
EMMETT DAMMON, P.E.  
CHIEF ARCHITECT  
ROBERT WILTSE

554 OLD SPANISH TRAIL  
SLIDELL, LA, 70458  
OFFICE: 985-649-5832  
FAX: 985-641-5950

WEBSITE:  
WWW.DAMMONENGINEERING.COM  
EMAIL:  
DAMMONENG@BELLBOUNT.NET

ARCHITECTURE  
ENGINEERING  
STUDIES  
PLANNING  
INVESTIGATION  
EXPERT WITNESS

FRANK MANAGANO

COUNTRY GARDEN  
MOBILE HOME PARK  
PEARL STREET  
SLIDELL, LA  
70458

SITE PLAN

REV:	
SCALE:	AS NOTED
JOB#:	
DATE:	05-07-12
SHEET:	1

C-1