

NOTES:


1. ALL MECHANICAL WORK SHALL COMPLY WITH THE 2012 EDITION OF THE INTERNATIONAL MECHANICAL CODE AND ALL REFERENCED STANDARDS.
2. ALL PLUMBING, MECHANICAL, AND ELECTRICAL WORK SHALL COMPLY WITH ASHRAE 90.1-2007 EDITION.
3. ALL PLUMBING WORK SHALL COMPLY WITH THE 2012 EDITION OF THE INTERNATIONAL PLUMBING CODE.
4. ALL SEWER, DRAIN, AND VENT LINES SHALL BE SCHEDULE 40 PVC.
5. ALL COPPER LINES ABOVE GROUND SHALL BE TYPE "L" HARD COPPER.
6. ALL COPPER LINE BELOW GRADE SHALL BE SOFT COPPER TYPE "K".

O.S.A. REQUIREMENTS

CONFERENCE ROOM:	5 CFM PERSON
OFFICES:	5 CFM PERSON
LOBBY:	5 CFM PERSON
TREATMENT ROOMS:	15 CFM PERSON
CORRIDORS:	.06 CFM/ S.F.
LAB/ STERILIZATION:	15 CFM PERSON

GENERAL NOTES:

1. HOT WATER PIPE INSULATION SHALL BE 1" THICK FOR PIPING LESS THEN 1-1/2" THICK. FOR PIPING GREATER THEN 1-1/2" THICK PIPING INSULATION SHALL BE 2" THICK. COLD WATER PIPE INSULATION SHALL BE 1/2" THICK FOR PIPING LESS THEN 1-1/2" AND 1" FOR PIPING GREATER THEN 1-1/2" THICK.
2. LAVATORY FAUCET OUTLET TEMPERATURE LIMITED TO 110° F. IN PUBLIC RESTROOMS.
3. R-6 INSULATION FOR ALL SUPPLY DUCTWORK LOCATED OUTSIDE THE BUILDING, IN VENTILATED ATTICS AND IN NON-VENTED ATTICS ABOVE INSULATED CEILINGS R-3.5 FOR SUPPLY AIR DUCTS IN NON-VENTED ATTIC WITH ROOF INSULATION, UNCONDITIONED AND UNDERGROUND SPACES R-3.5 FOR RETURN AIR DUCTS LOCATED OUTSIDE THE BUILDING, IN VENTILATED ATTICS AND IN NON-VENTED ATTIC ABOVE INSULATED CEILING.
4. PROVIDE HVAC BALANCING REPORT TO OWNER AFTER HVAC IS COMPLETED.
5. PROVIDE METAL PAN AT HVAC ATTIC HORIZONTAL UNITS. PROVIDE "P" TRAP AND 1"Ø CONDENSE DRAIN LINE TO HOUSE WASTE LINE. PROVIDE WITH FLOAT SHUT-DOWN SWITCH AT PAN. PROVIDE SMOKE DETECTOR AT BOTH ATTIC AC UNIT AND RETURN AIR SIDE. PROVIDE WITH RE-SET SWITCH.
6. PROVIDE OVERFLOW PAN W/ 1"Ø DRAIN LINE AT ATTIC WATER HEATERS.
7. ALL ELECTRICAL SWITCHES AND POWER OUTLETS LOCATED IN RATED FIRE PARTITIONS SHALL BE FIRE CAULKED PER UNDERWRITERS LABORATORY REQUIREMENTS.
8. OUTDOOR VENTILATION AIR (OSA) SHALL CONFORM TO TABLE 403.3 OF IMC-2012 EDITION.

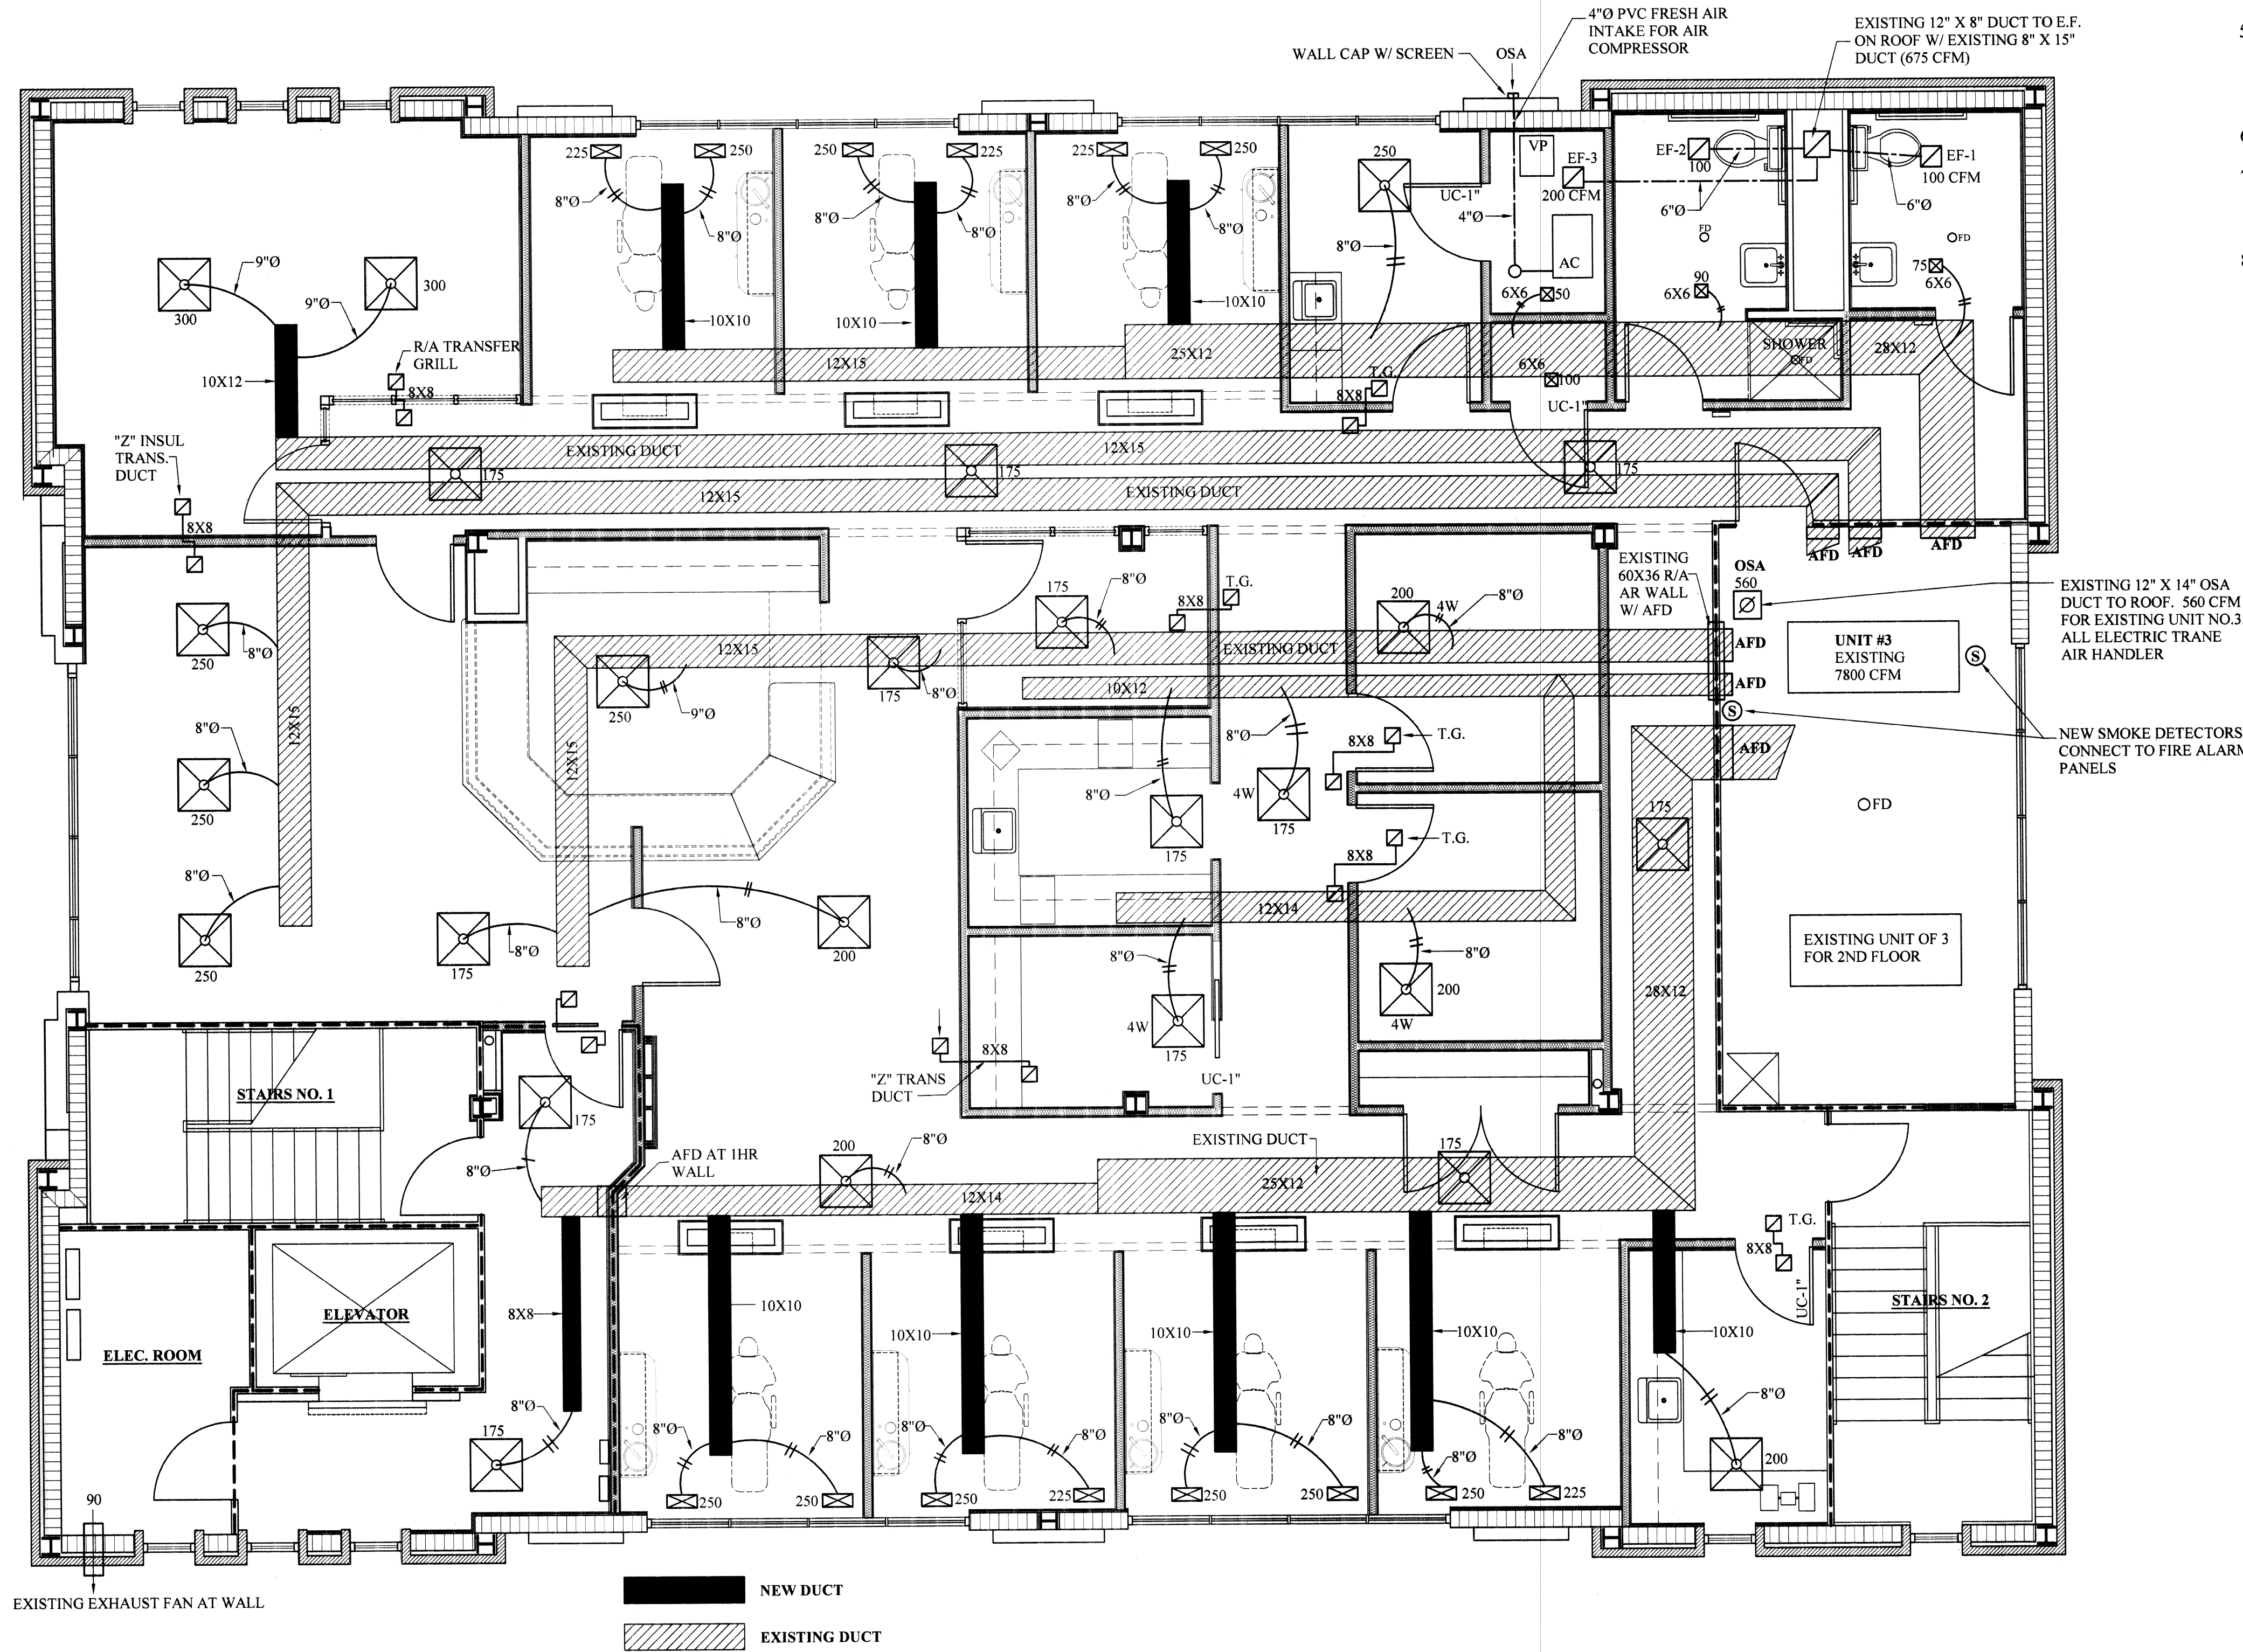

HVAC SYMBOL SCHEDULE	
⊖	THERMOSTAT
FD	FIRE DAMPER
F	FIRESTAT
SD	DUCT SMOKE DETECTOR
CD	CEILING DIFFUSER (NECK SIZE)
O.A.	OUTSIDE AIR
RAG	RETURN AIR GRILLE
BDD	BACK DRAFT DAMPER
⊠	SUPPLY AIR
⊡	RETURN AIR
⊠ with arrow	SUPPLY AIR WITH DIRECTION OF FLOW
⊠ with damper symbol	SPIN-IN FITTING W/ DAMPER
~	FLEXIBLE DUCT
▭	RIGID SHEET METAL DUCT
⊠	RIGID ROUND SHEETMETAL DUCT
⊠ with damper symbol	MANUAL VOLUME DAMPER (MVD)

REVISIONS	BY




THIRD FLOOR INTERIOR RENOVATIONS FOR
MID CITY SMILES
 DR. MARK D. ANDERSON
 3625 CANAL STREET
 NEW ORLEANS, LOUISIANA 70119

JOSEPH F. SCHNEIDER JR., AIA
 ARCHITECT
 105 EVANGELINE DRIVE, SLIDELL, LOUISIANA 70460
 (985) 847-0714
 jfsarchitect@charter.net

DRAWN H. SCHNEIDER
CHECKED J. SCHNEIDER
DATE
SCALE AS NOTED
JOB NO.
SHEET M-1
OF SHEETS

FLOOR PLAN- HVAC PLAN

SCALE: 1/4" = 1'-0"

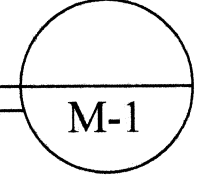

THESE DESIGN AND CONSTRUCTION DOCUMENTS AT THE SOLE PROPERTY OF JOSEPH F. SCHNEIDER, JR. AIA, ARCHITECT. NO USE OR REPRODUCTION OF THESE DOCUMENTS OR PARTIAL USE OR PARTIAL REPRODUCTION IS ALLOWED. NO USE OF THESE DRAWINGS WITHOUT THE WRITTEN EXPRESSED PERMISSION OF JOSEPH F. SCHNEIDER, JR. ARCHITECT IS ALLOWED.