


1000 KW GENERATOR

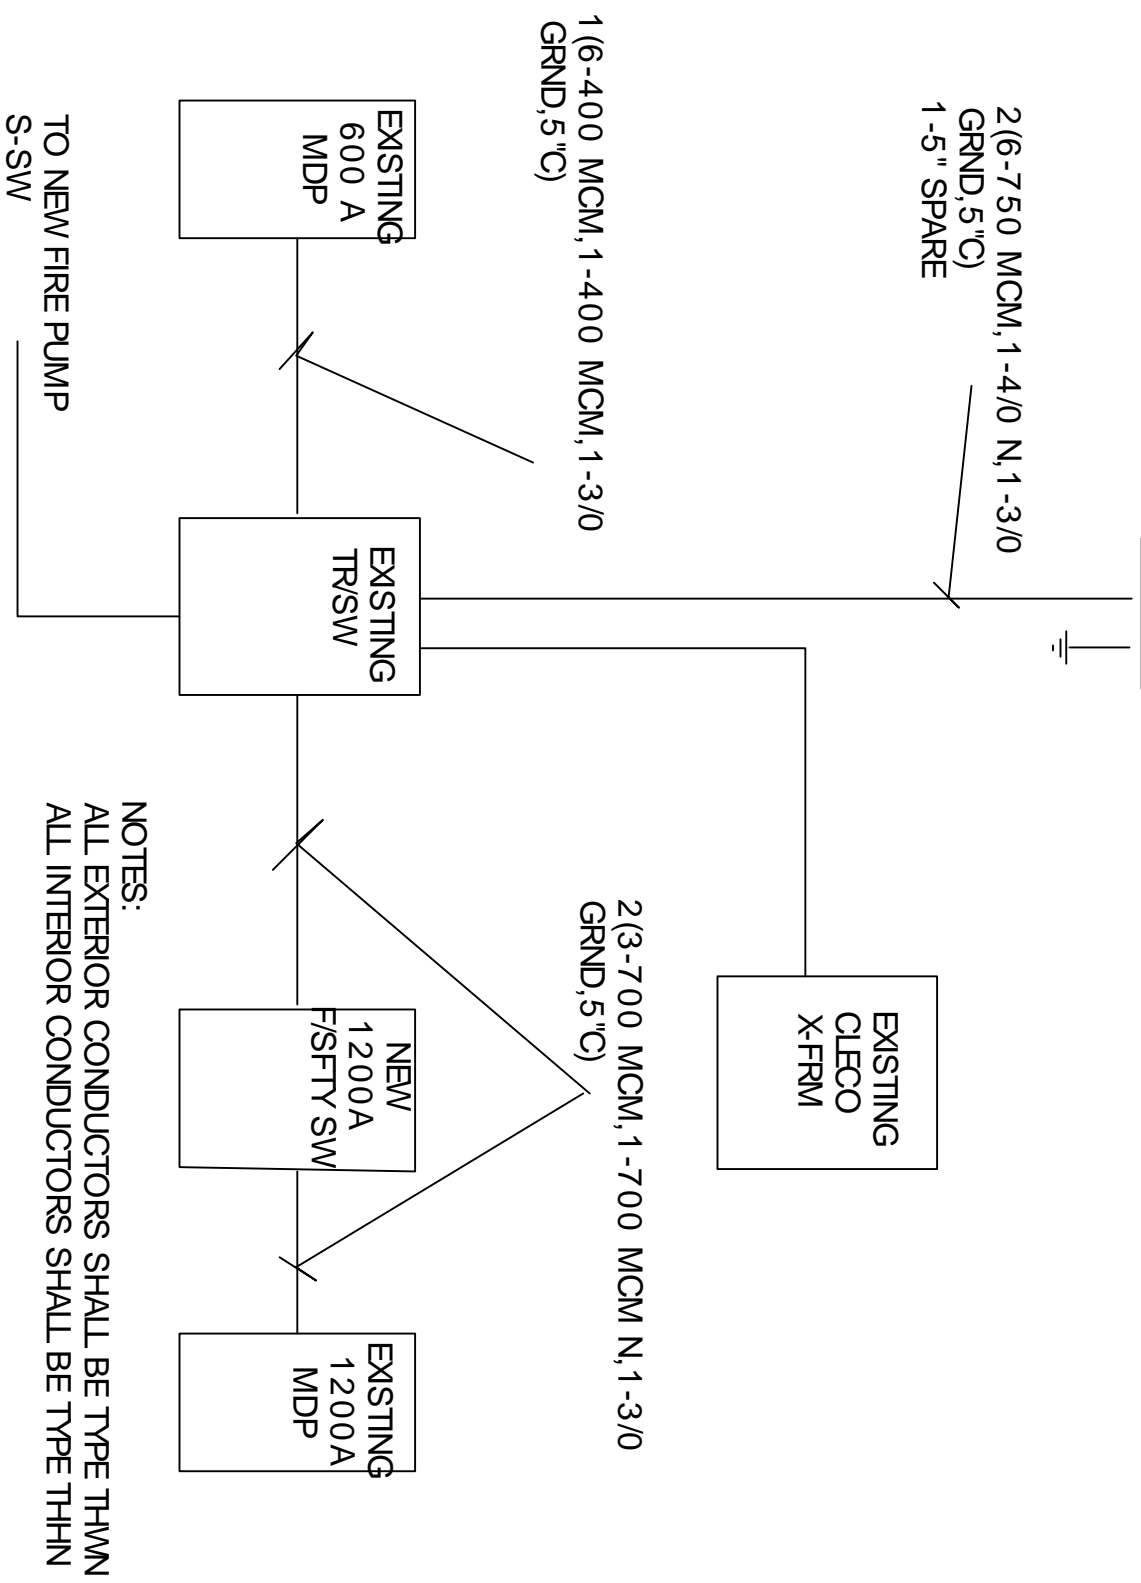

NOTES:
ALL EXTERIOR CONDUCTORS SHALL BE TYPE THWN
ALL INTERIOR CONDUCTORS SHALL BE TYPE THHN

ELECTRICAL ONE LINE DIAGRAM

SCALE: N.T.S.