


500 GPD CHLORINATED TREATMENT PLANT. FIELD LOCATE PER PARISH REQUIREMENTS.

PROPERTY LINE 152.8'

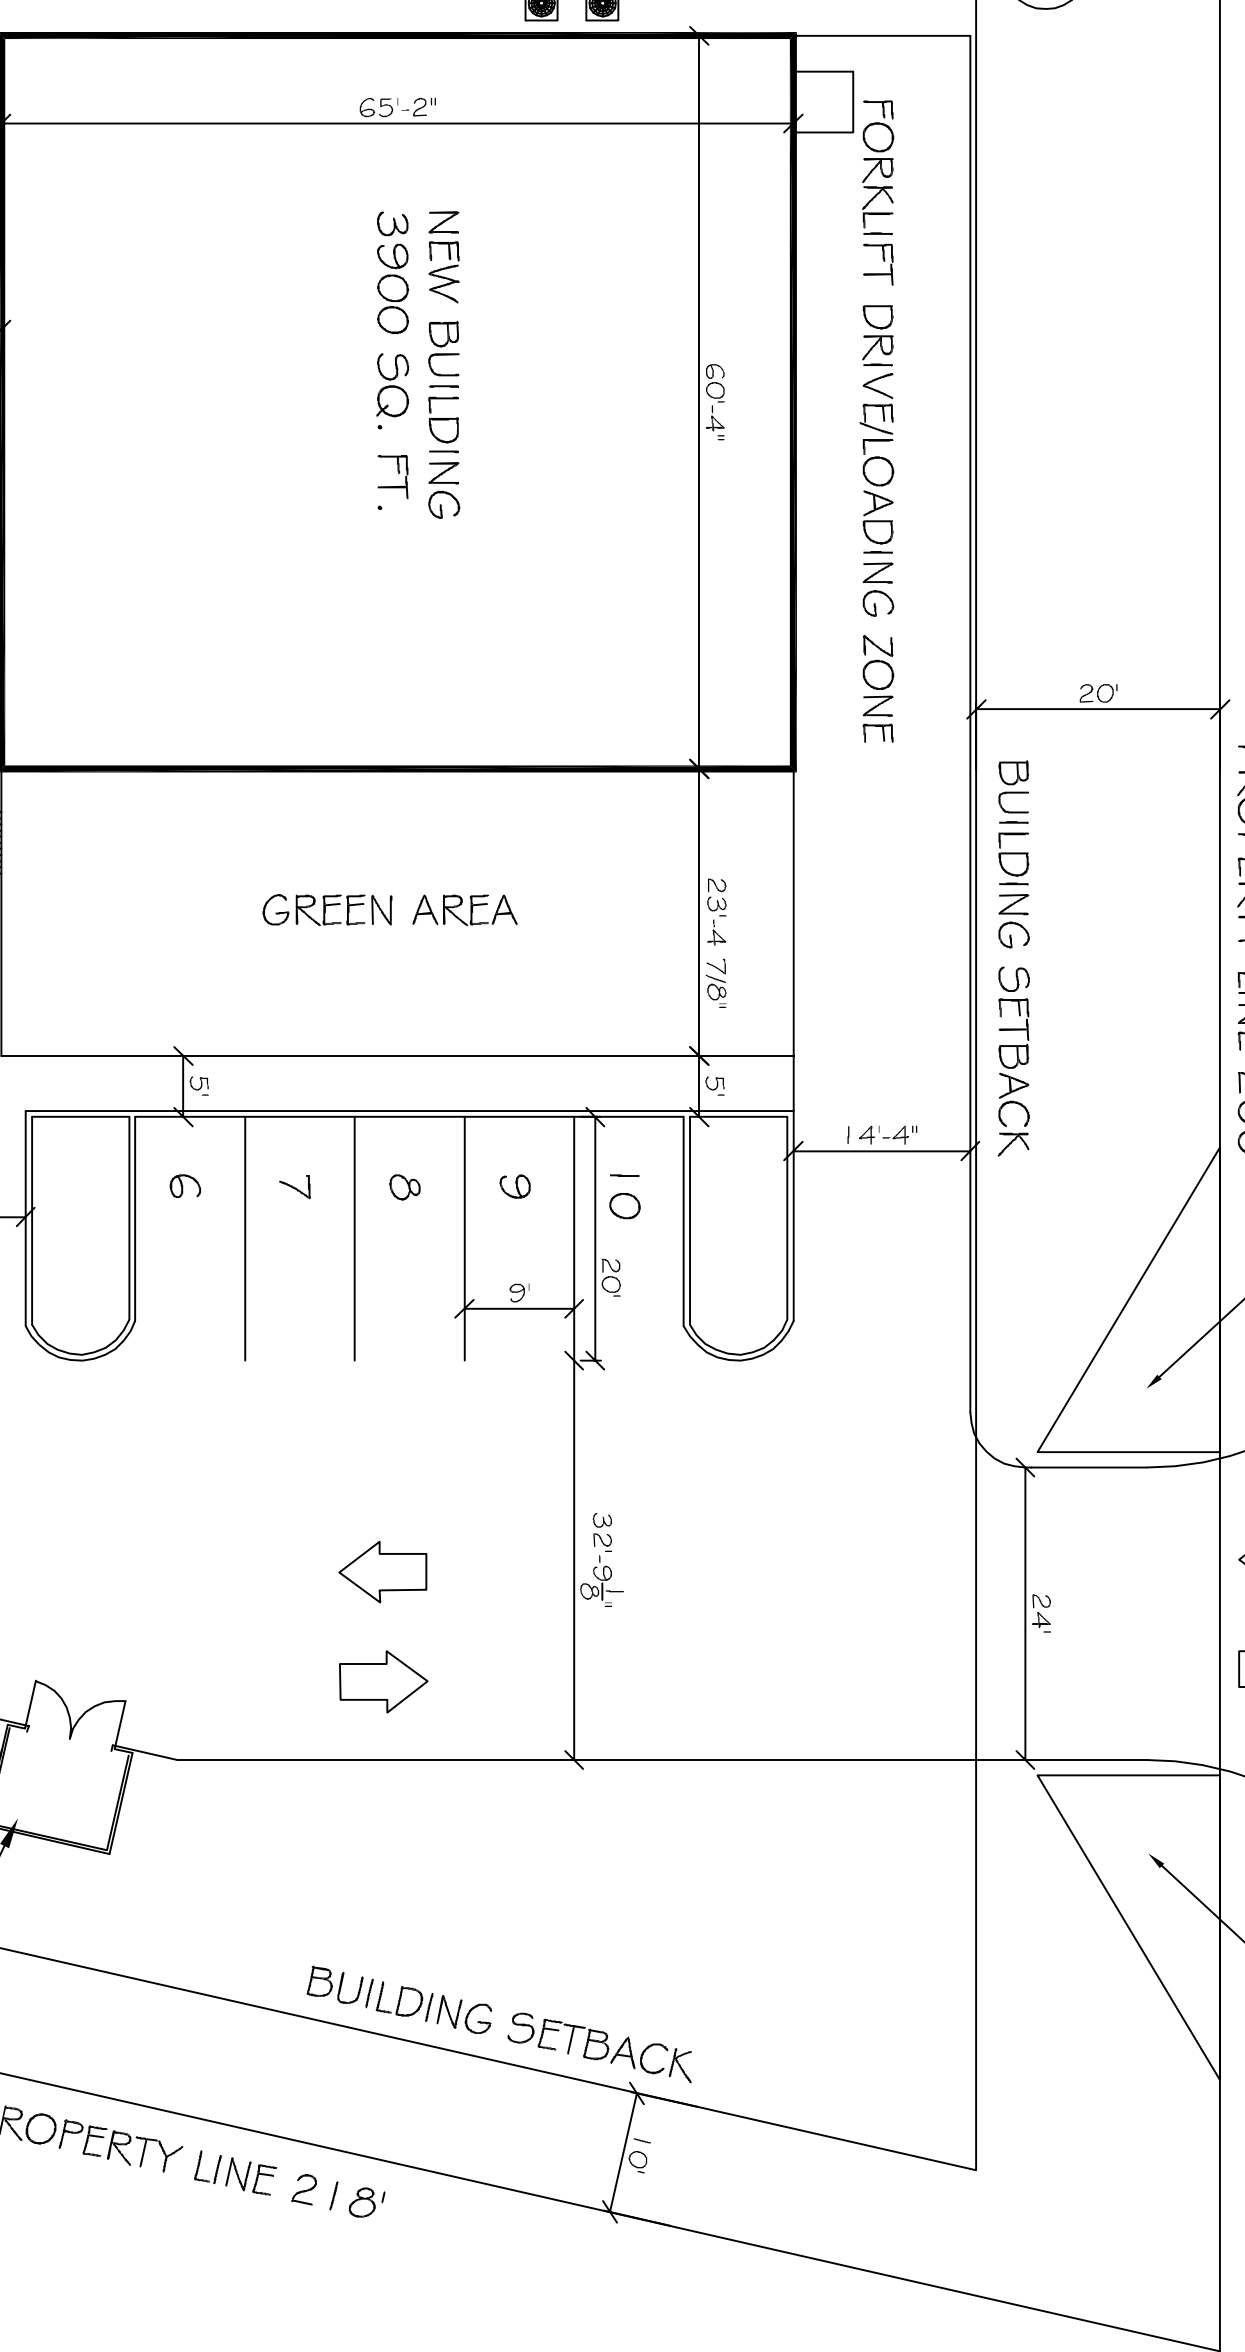

8'-6x10' DUMPSTER PAD ENCLOSED WITH 8' WOOD FENCE WITH GATE


PROPERTY LINE 218'

LANDSCAPE SETBACK

15x25' SIGHT TRIANGLE

PROPERTY LINE 163'

15x25' SIGHT TRIANGLE

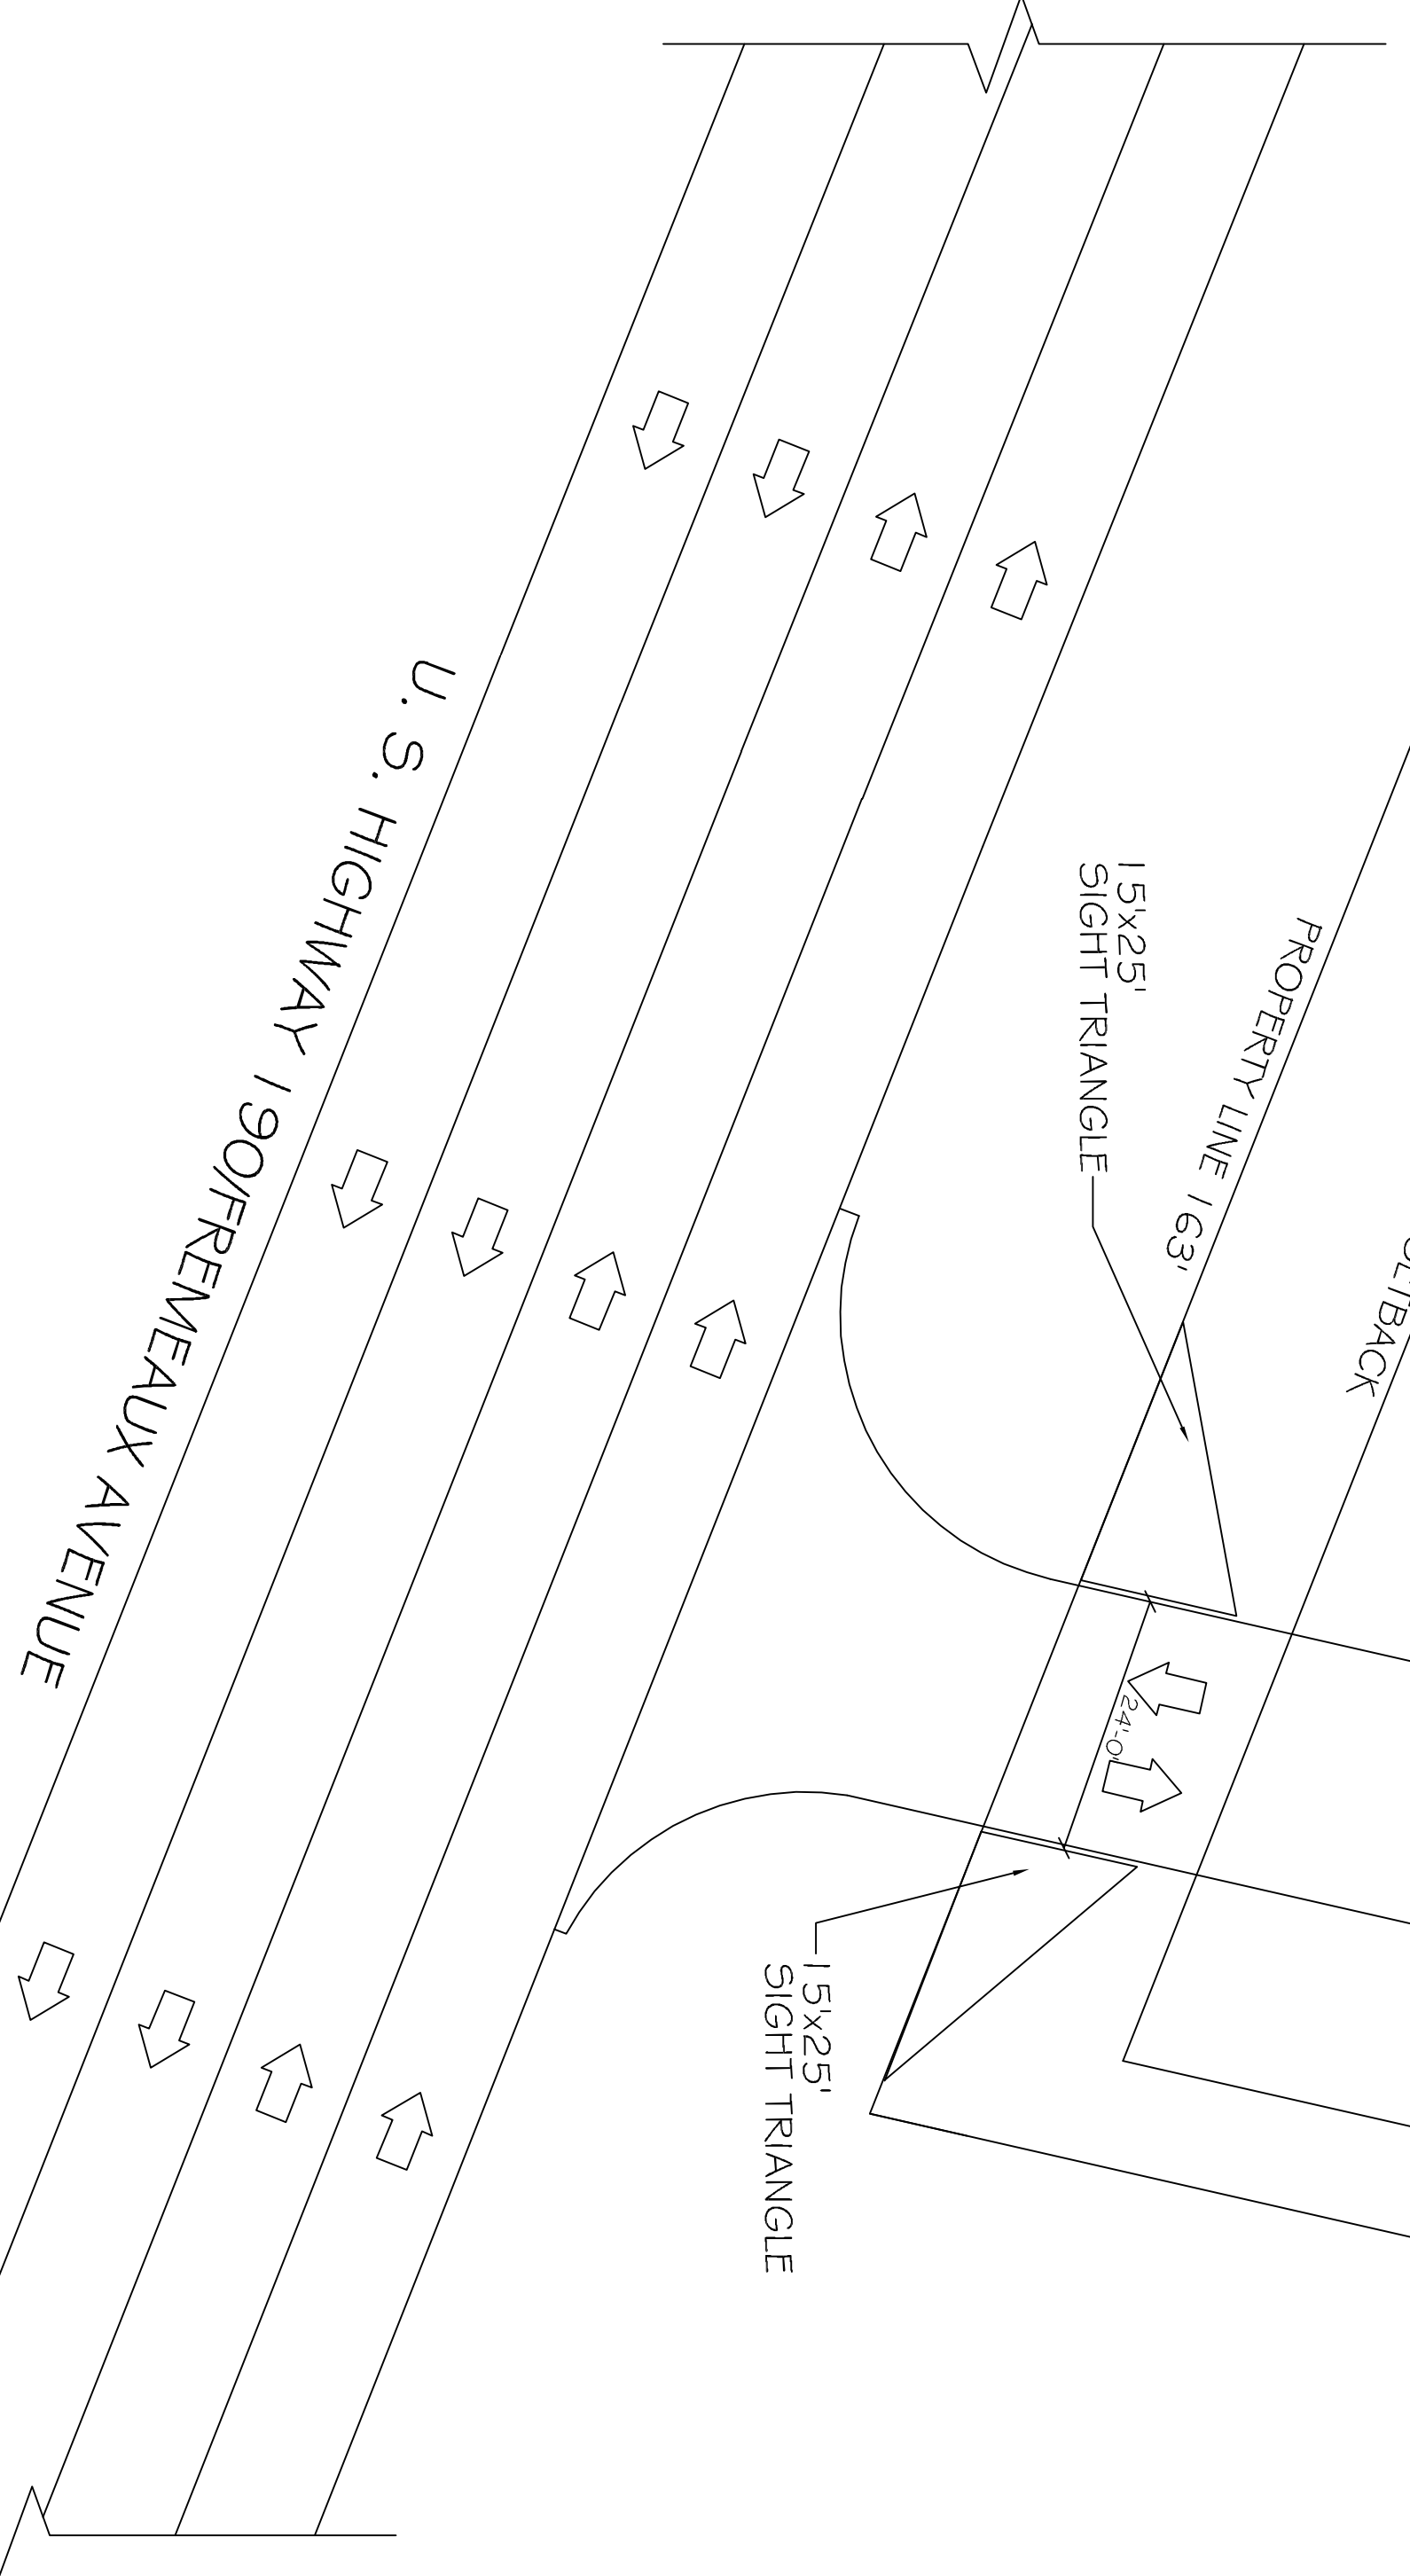

SITE PLAN  
SCALE: 1"=20'

