


WEST 19TH AVENUE

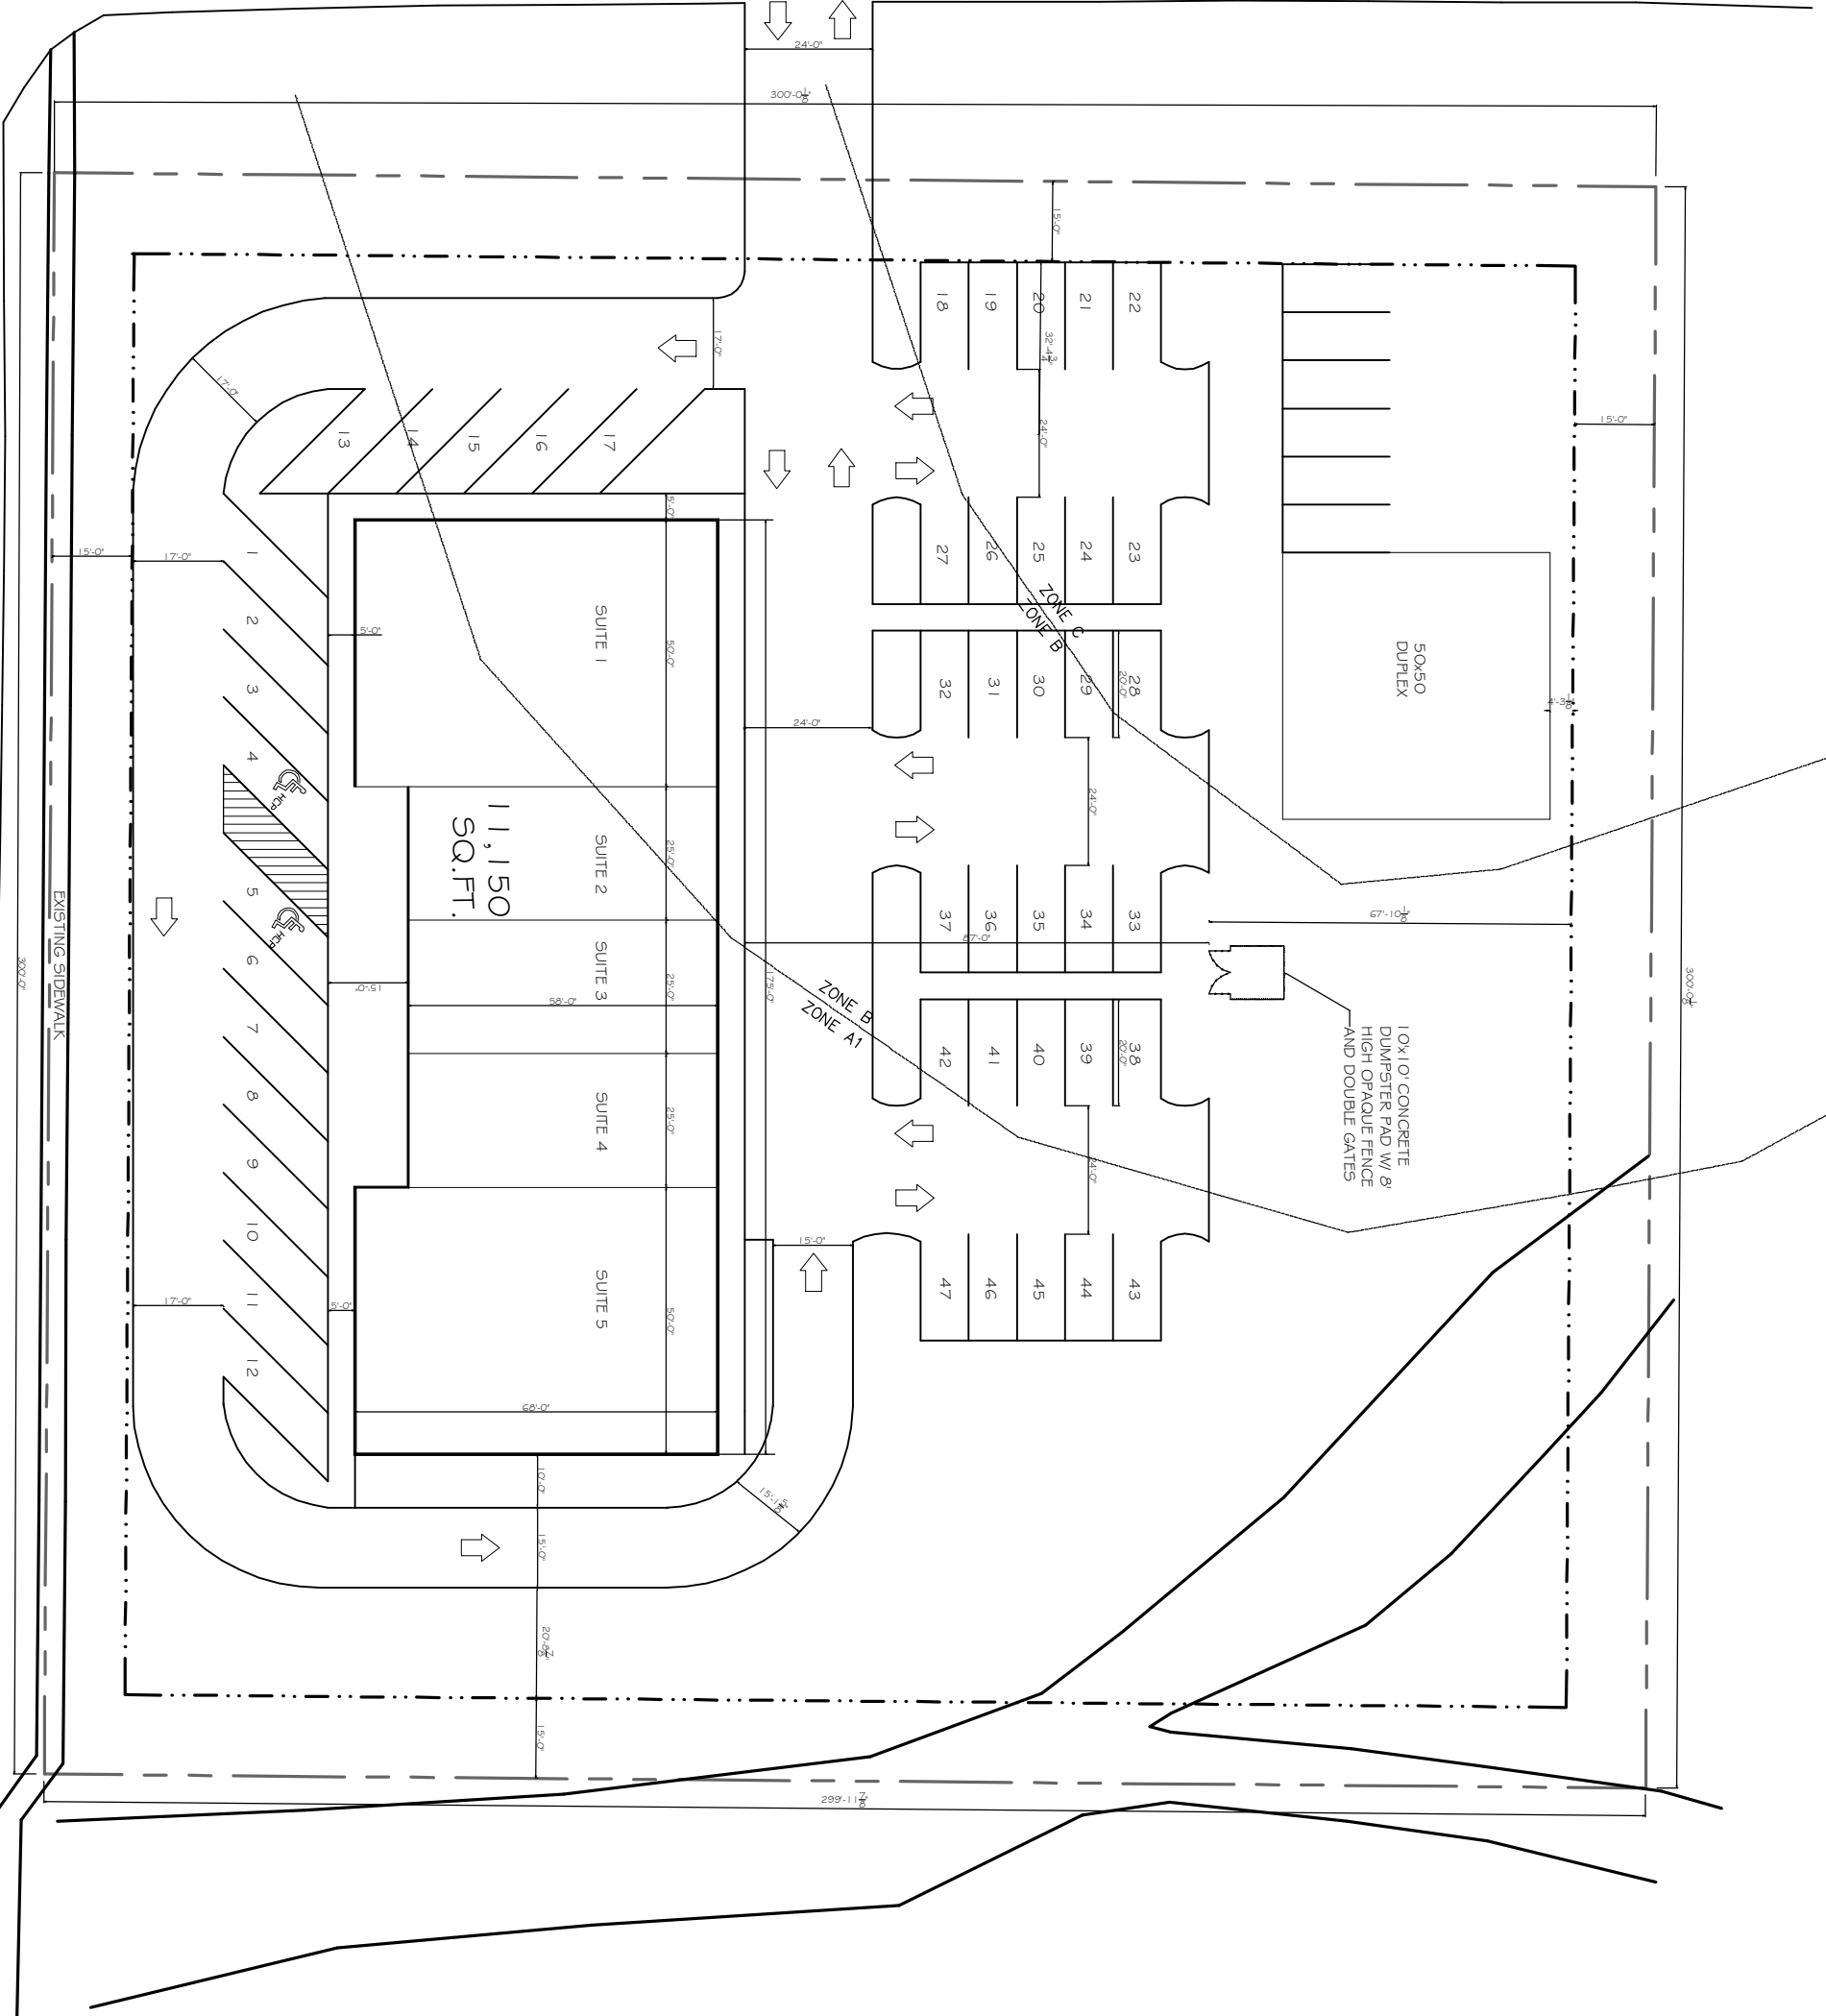

SITE PLAN
SCALE: 1" = 20'



TYLER STREET