


WEST 19TH AVENUE

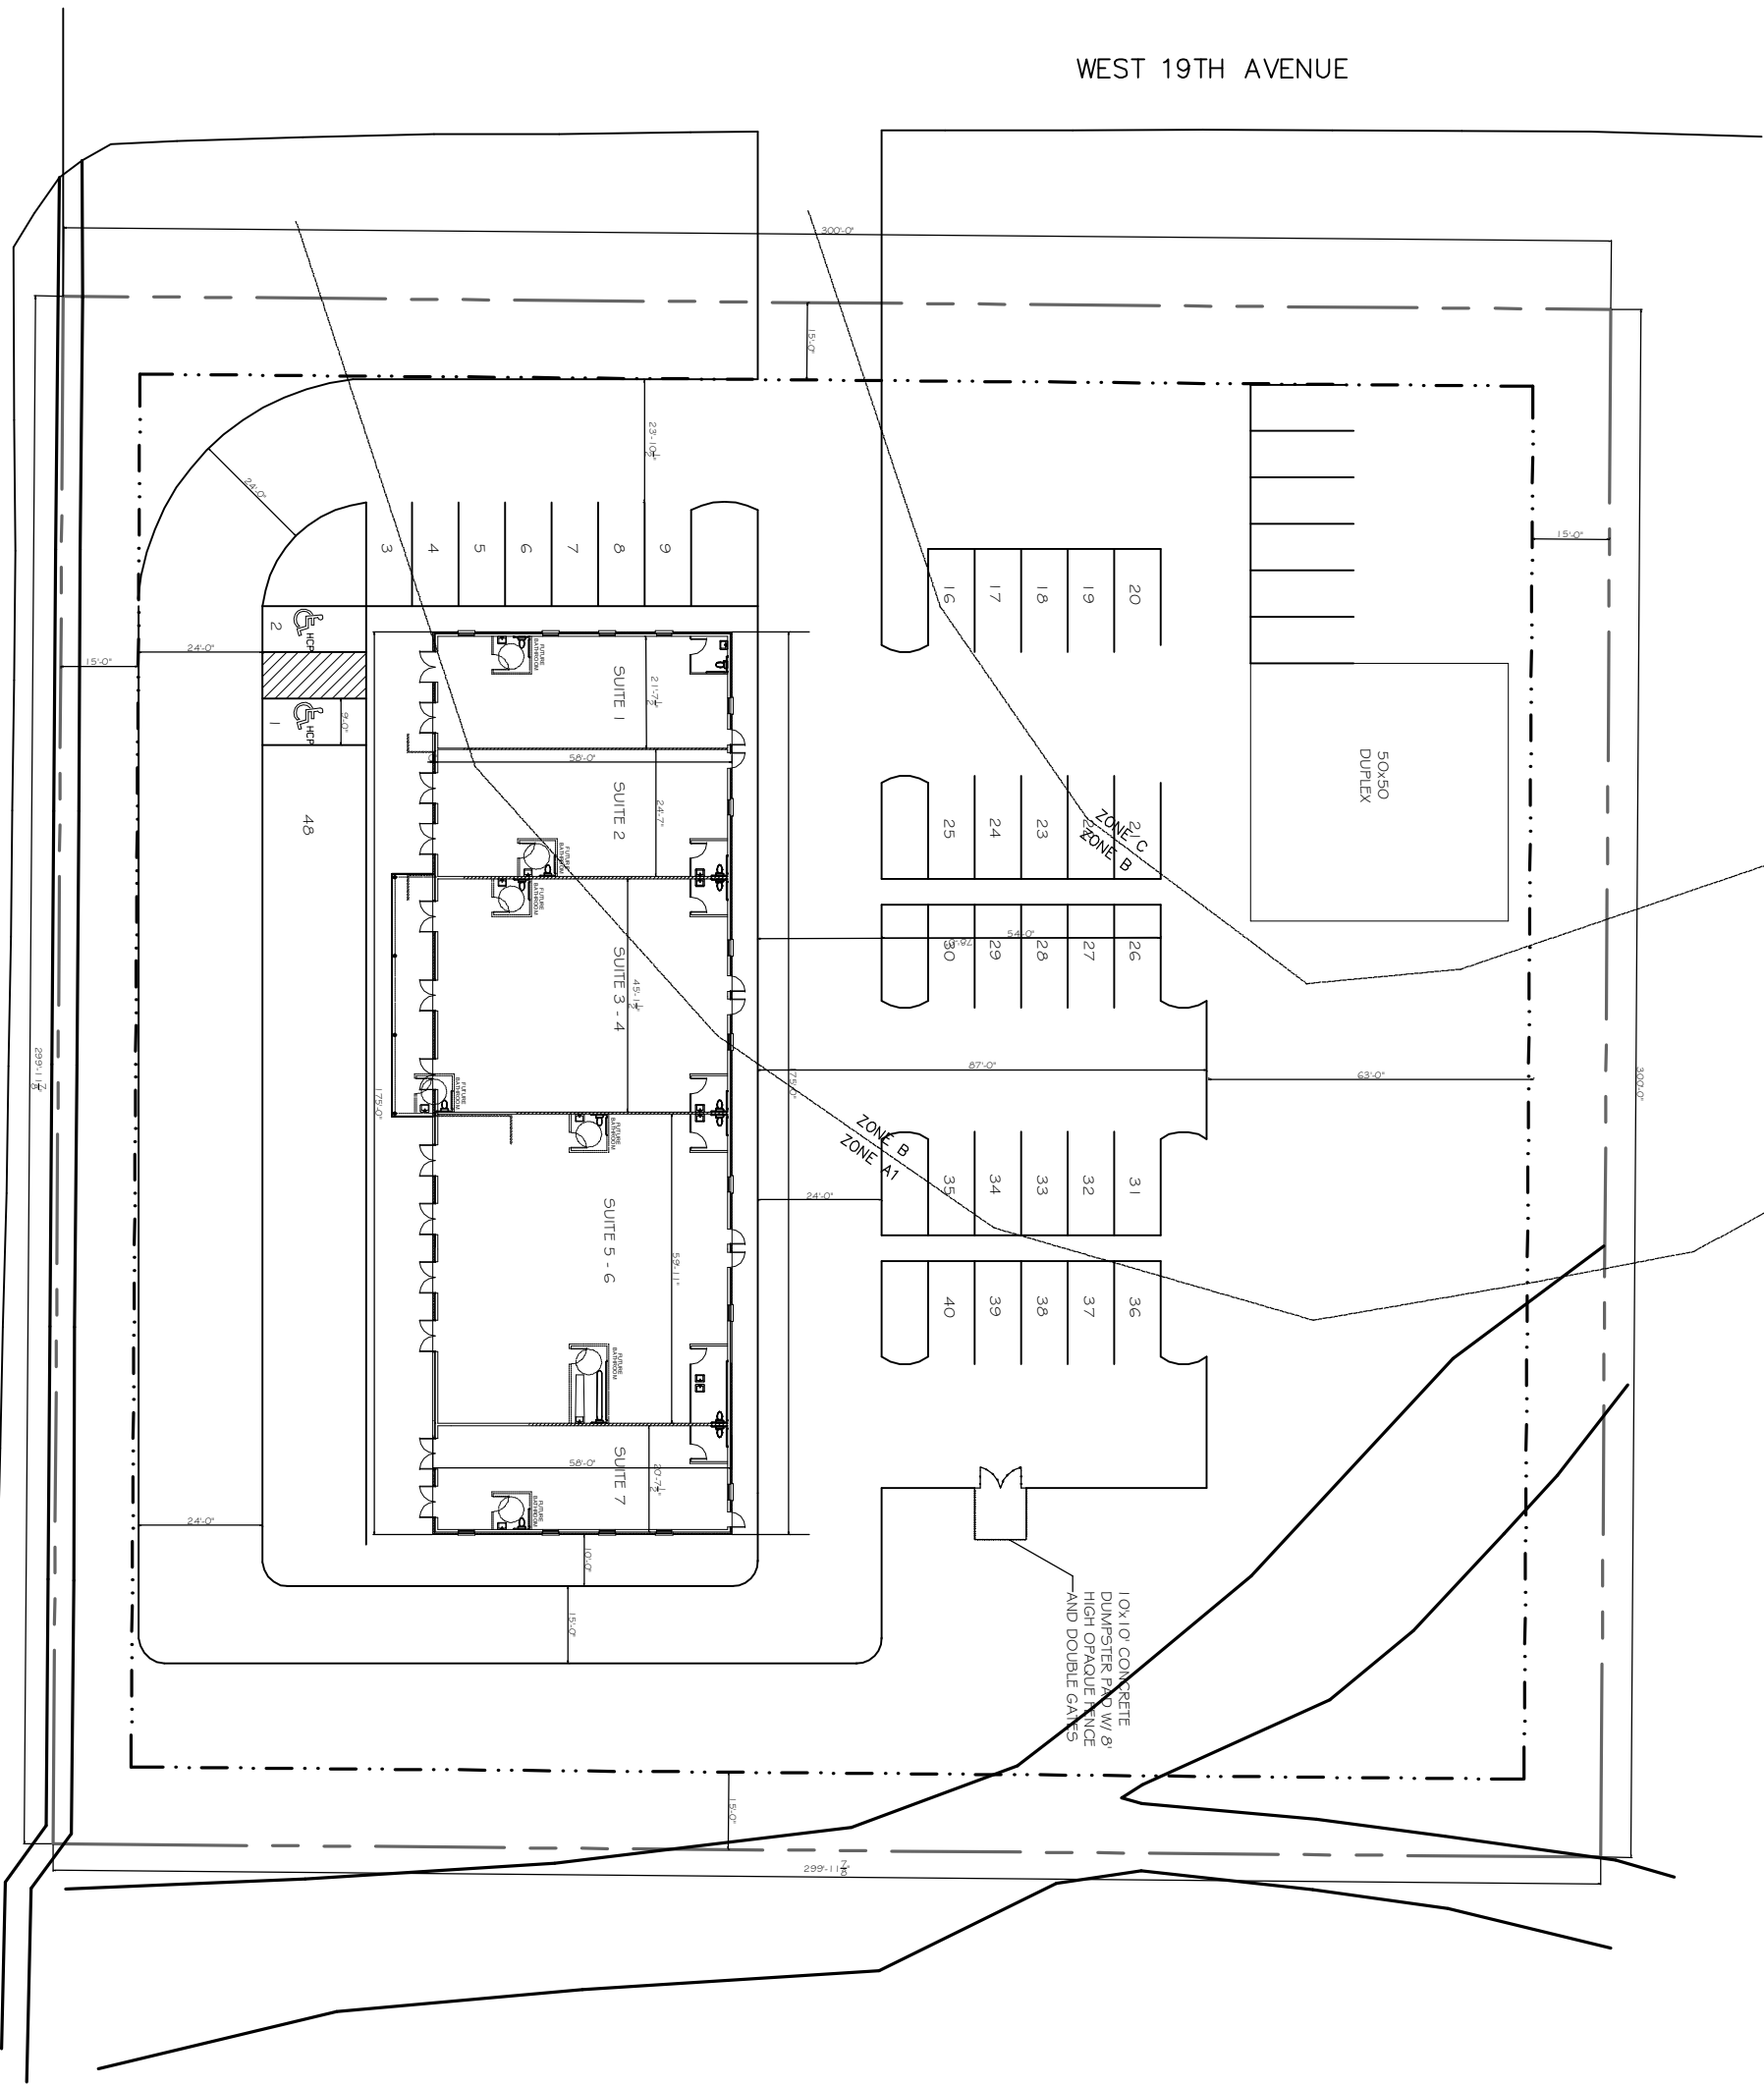

10X10 CONCRETE
DUMPSTER PAD W/ 8'
HIGH OPAQUE FENCE
AND DOUBLE GATES

50x50
DUPLEX

ZONE C
ZONE B

ZONE B
ZONE A1

SUITE 1

SUITE 2

SUITE 3 - 4

SUITE 5 - 6

SUITE 7

4B

1

2

3

4

5

6

7

8

9

16

17

18

19

20

23

24

TYLER STREET

SITE PLAN
SCALE: 1" = 20'

