

SEE SHEET Bxx MATCH LINE SEE SHEET Bxx

FLOOR PLAN BLDG. B - OVERALL

Note: Although every effort has been made in preparing these plans and checking them for accuracy, the contractor must check all dimensions, details and code requirements applicable in the area of construction and be responsible for same.


PLANS FOR:
Summerfield Retirement Community, LLC
 Brownswood Rd. & Dauphine Street
 St. Tammany Parish, LA

LIVING AREA 16410 SQ. FT.
 COVERED AREA 19443 SQ. FT.
 SCREEN PORCH 347 SQ. FT.
 UNDER BEAM 17000 SQ. FT.

REVISIONS	BY
03/24/08	
08/28/08	
09/30/08	

Drawn by
 Checked by
 Date 10/25/07
 Scale 1/8" = 1' - 0"
 Job No.

Sheet No.
B1

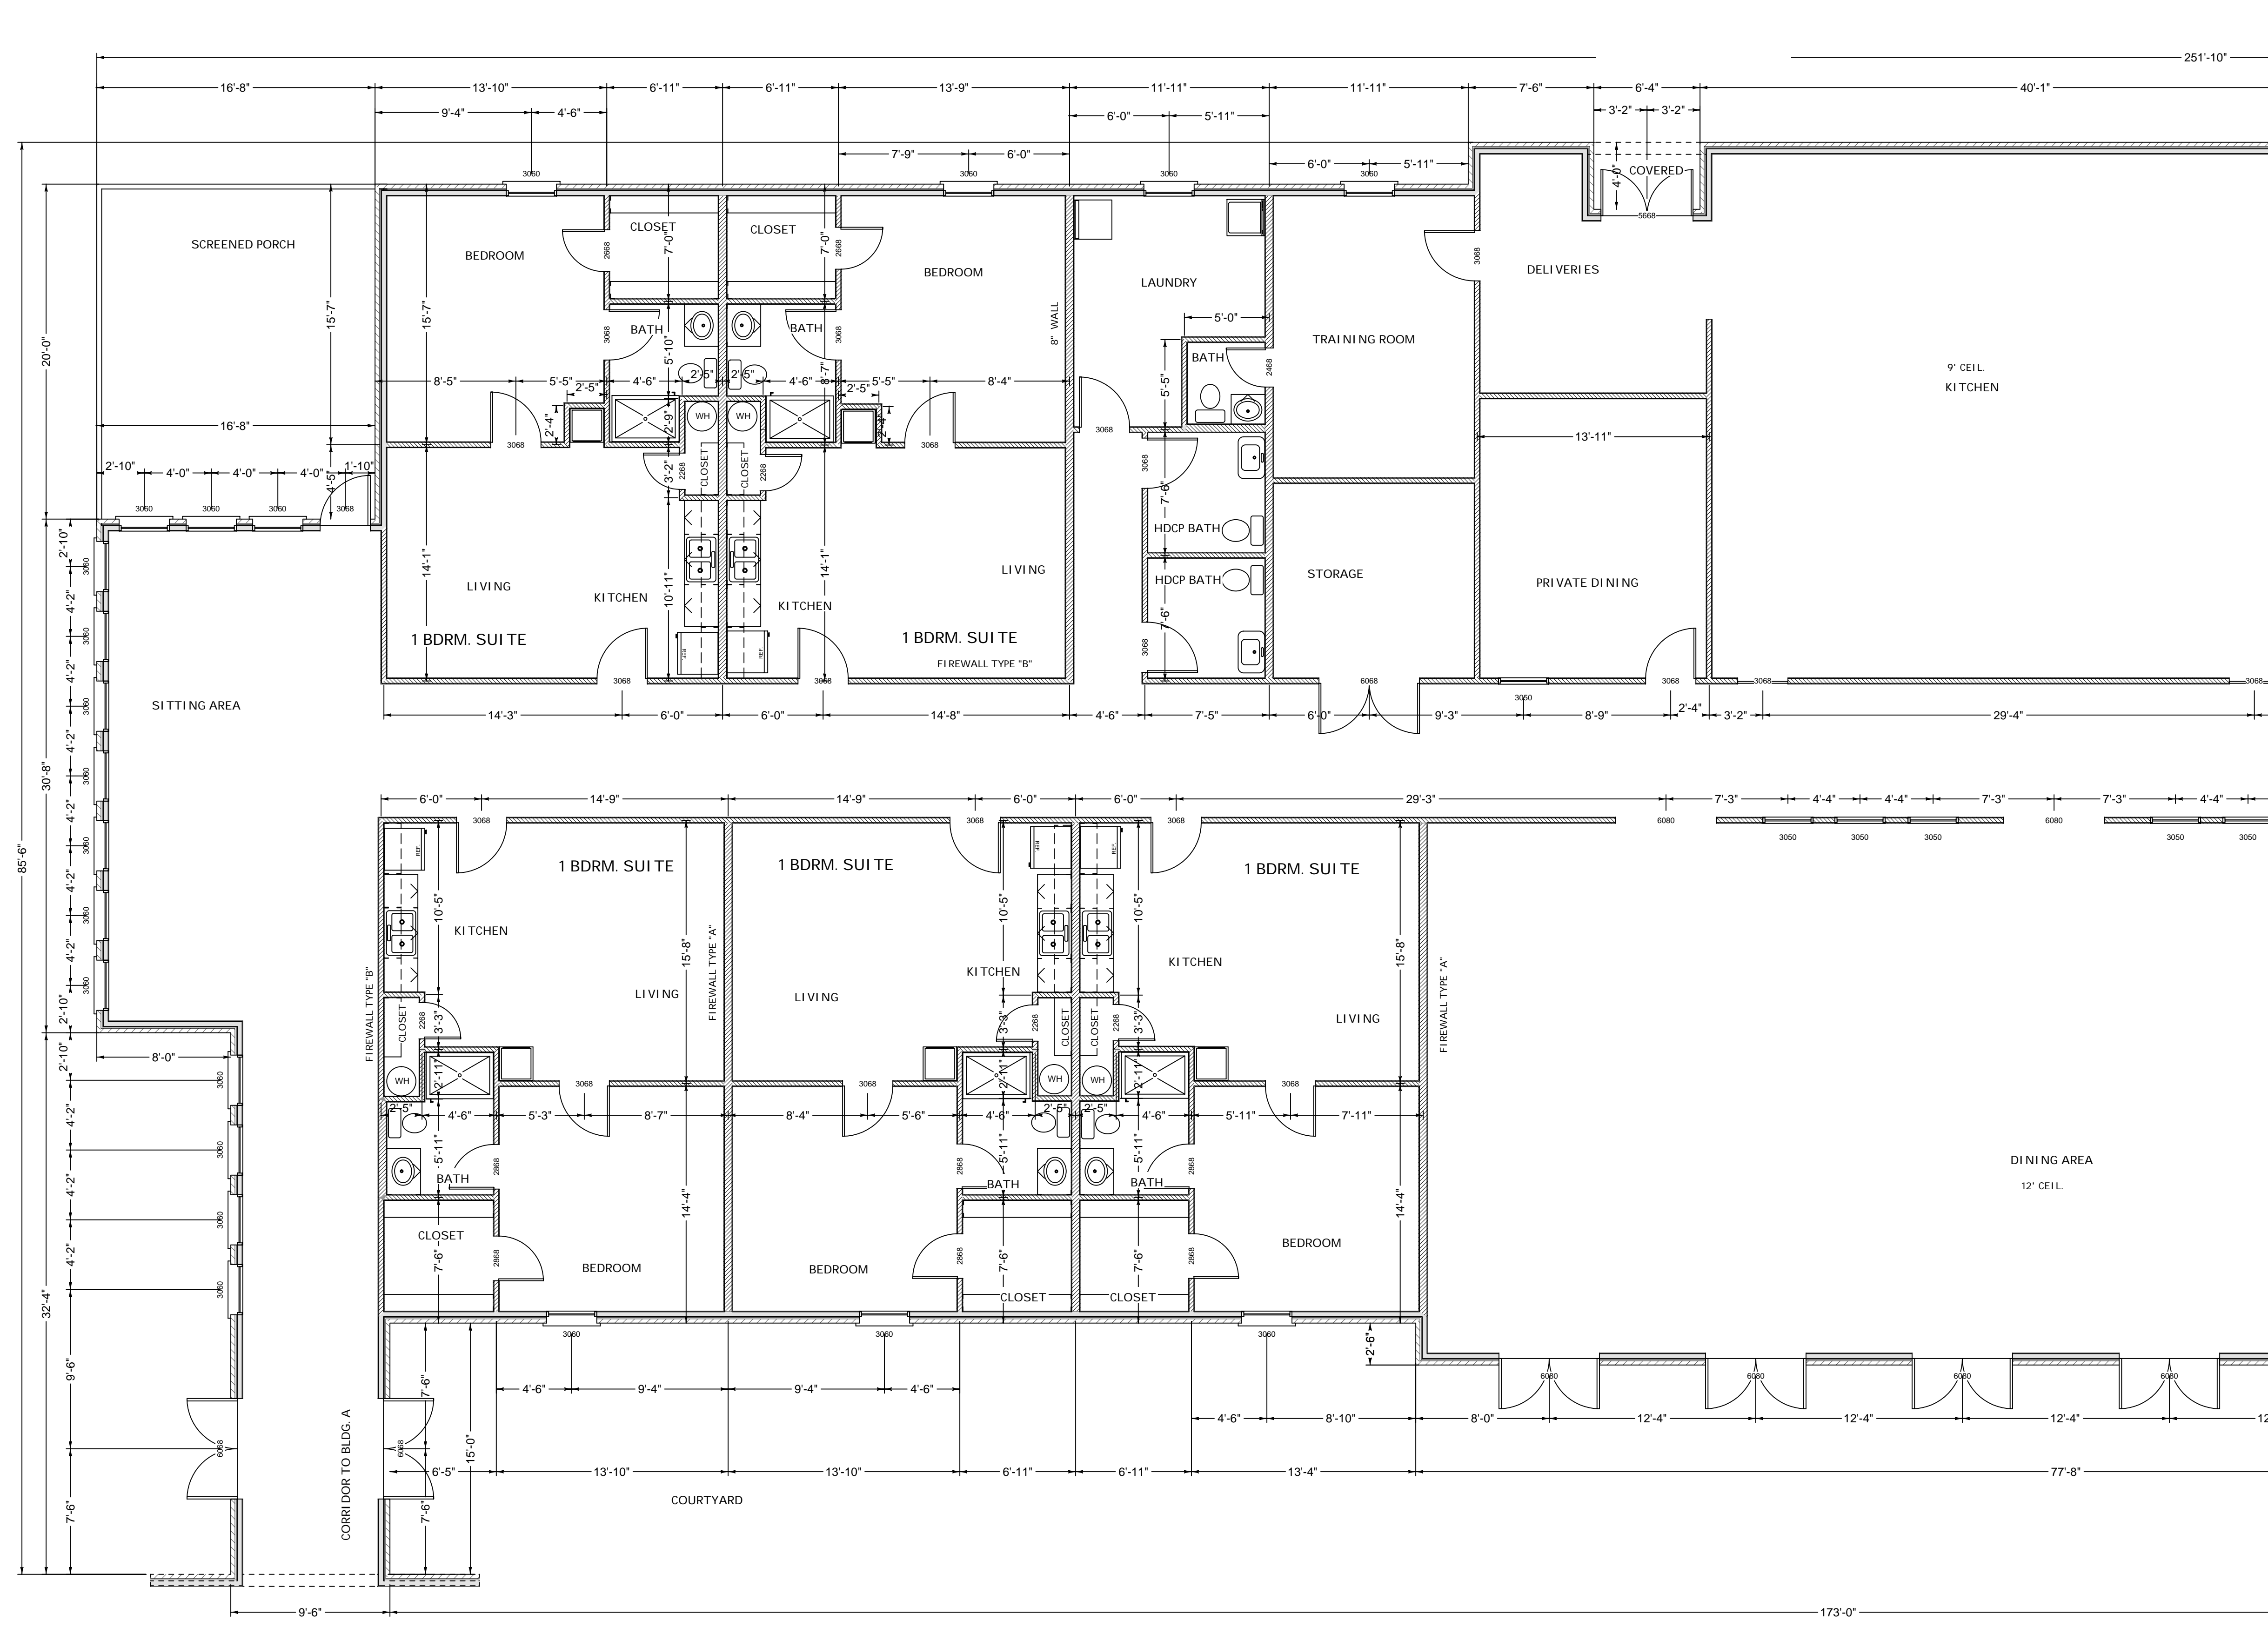

MATCH LINE - SEE SHEET Bxx

FLOOR PLAN BLDG. B - NORTH SIDE

Note: Although every effort has been made in preparing these plans and checking them for accuracy, the contractor must check all dimensions, details and code requirements applicable in the area of construction and be responsible for same.

PLANS FOR:
Summerfield Retirement Community, LLC
 Brownswood Rd. & Dauphine Street
 St. Tammany Parish, LA


LIVING AREA 16410 SQ. FT.
 COVERED AREA 2443 SQ. FT.
 SCREEN PORCH 347 SQ. FT.
 UNDER BEAM 17000 SQ. FT.

REVISIONS	BY
03/24/08	
08/28/08	
09/30/08	

Drawn by
 Checked by
 Date
 10/25/07
 Scale
 3/16" = 1' - 0"
 Job No.

Sheet No.
B2

MATCH LINE - SEE SHEET BXX

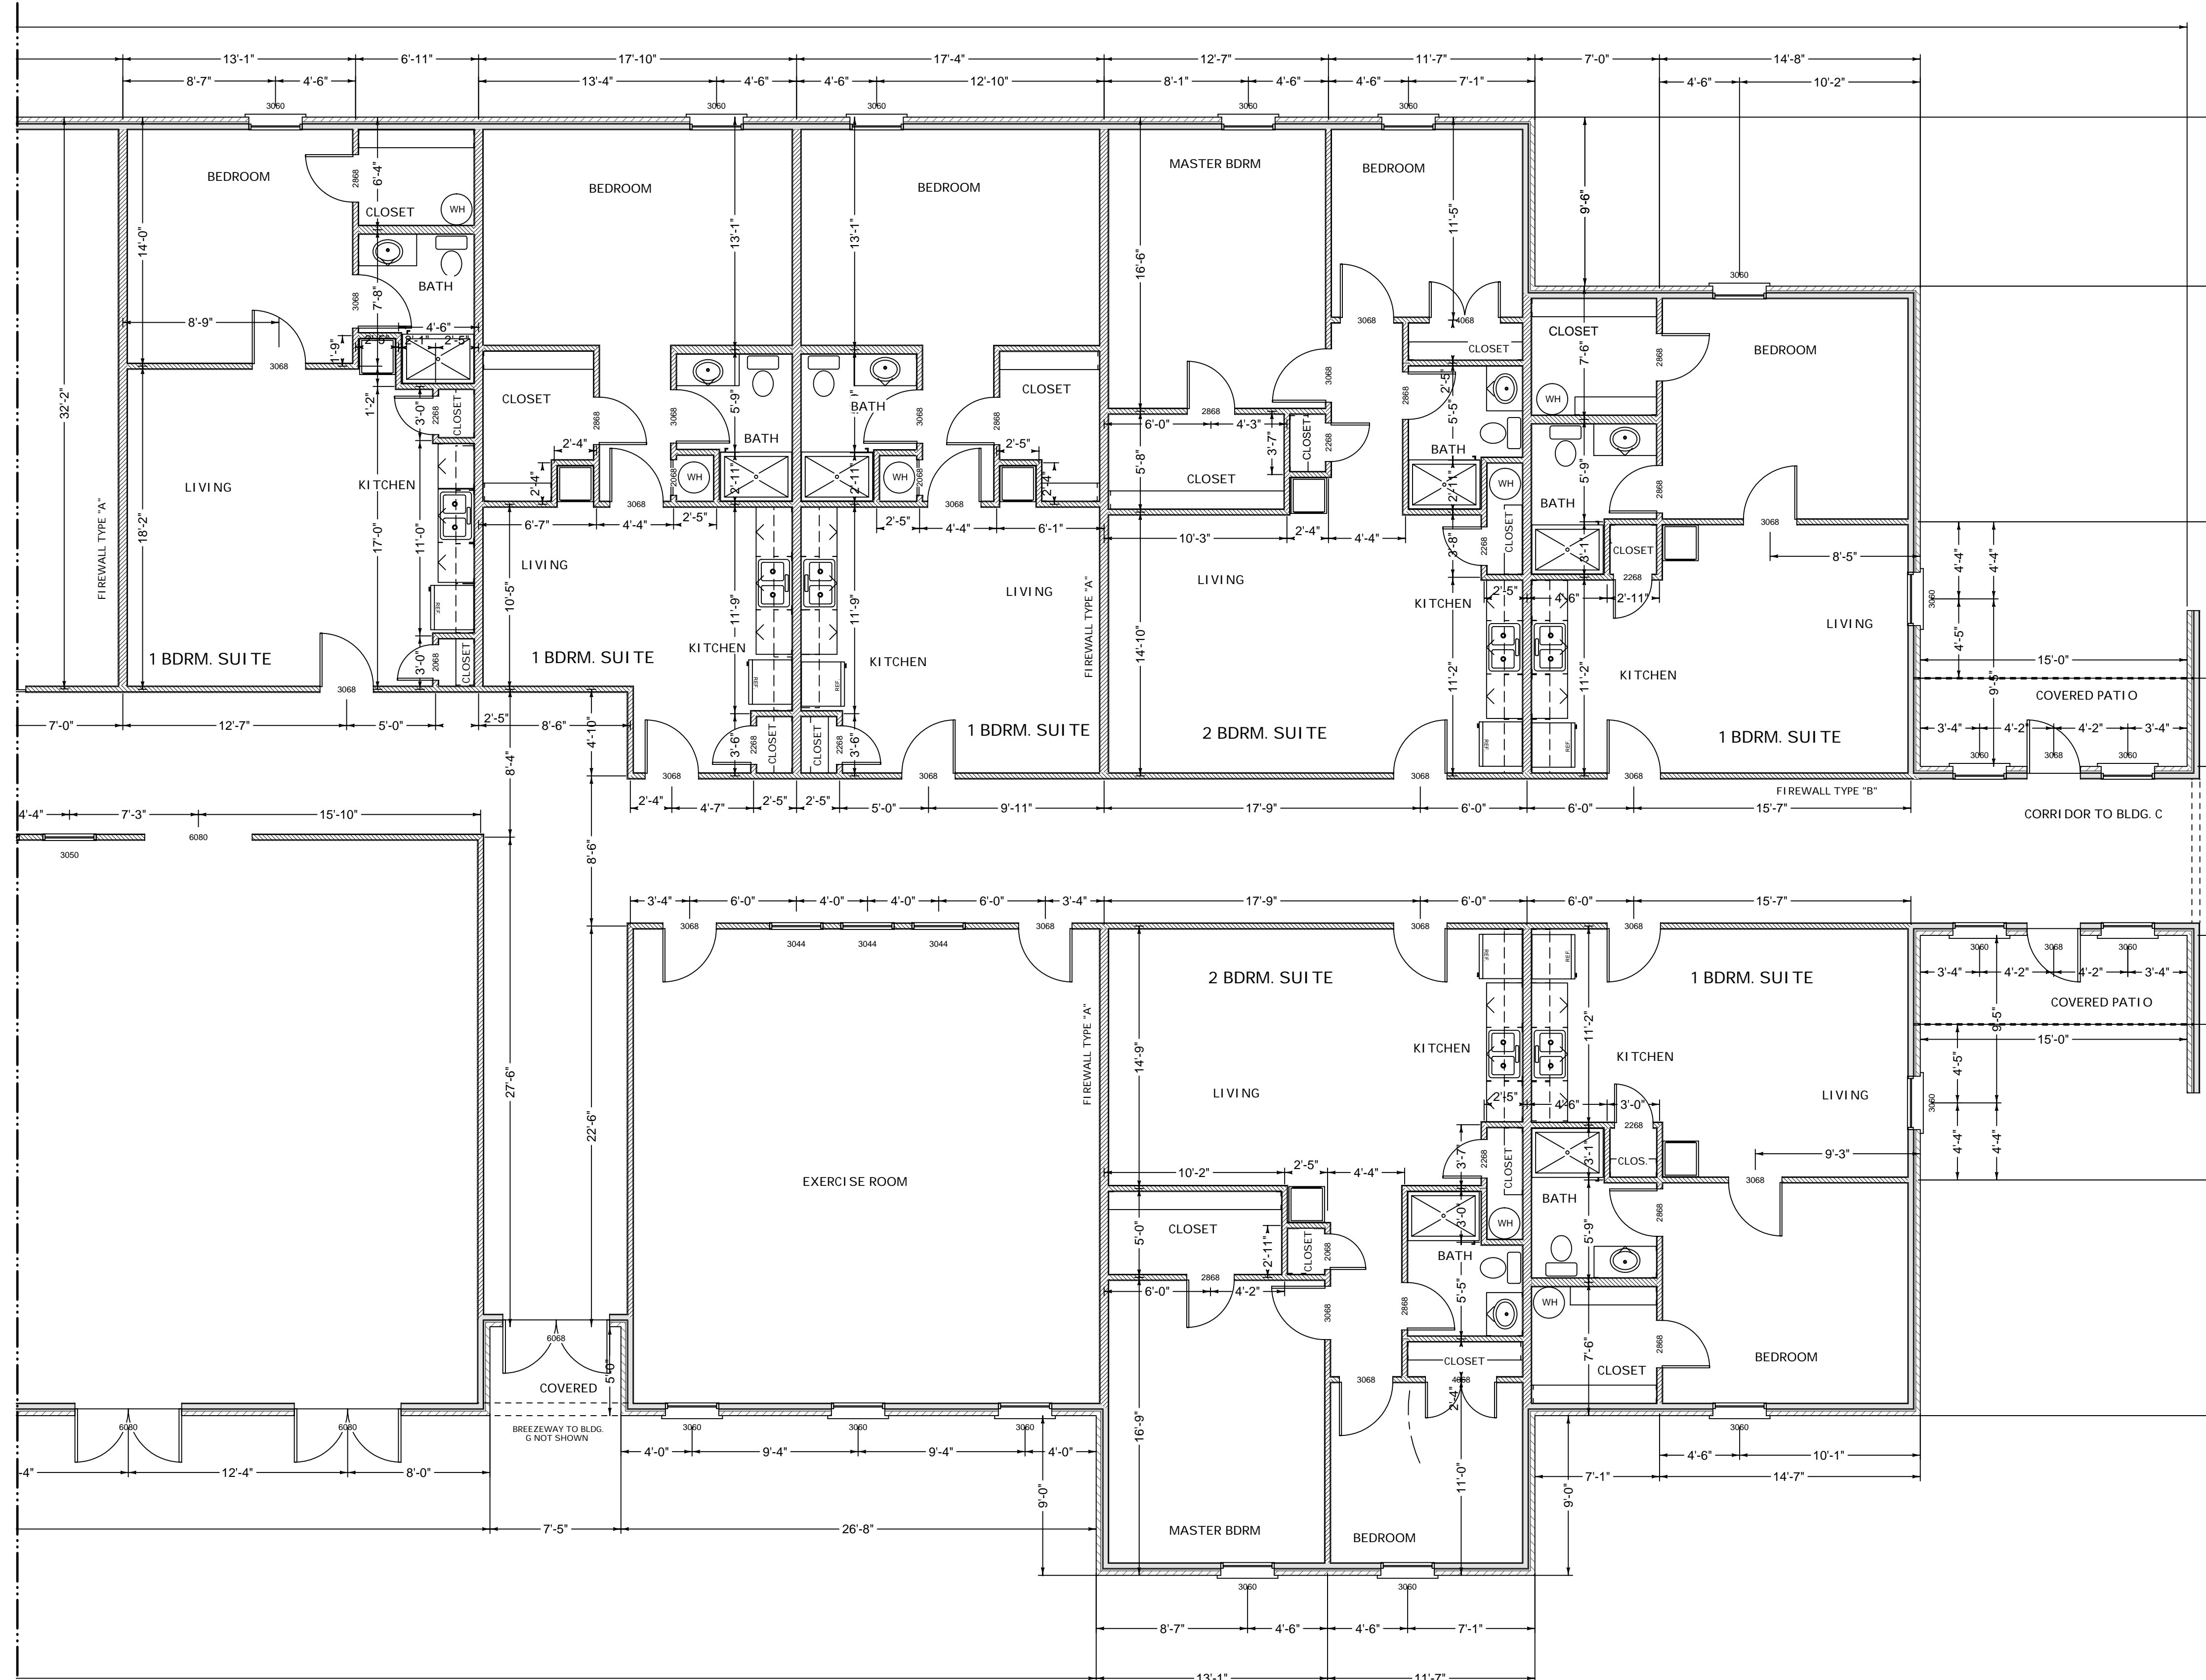

FLOOR PLAN BLDG. B - SOUTH SIDE

Note: Although every effort has been made in preparing these plans and checking them for accuracy, the contractor must check all dimensions, details and code requirements applicable in the area of construction and be responsible for same.


PLANS FOR:
Summerfield Retirement Community, LLC
 Brownsuitch Rd. & Dauphine Street
 St. Tammany Parish, LA

LIVING AREA 16410 SQ. FT.
 COVERED AREA 2443 SQ. FT.
 SCREEN PORCH 347 SQ. FT.
 UNDER BEAM 17000 SQ. FT.


REVISIONS	BY
03/24/08	
08/28/08	
09/30/08	

Drawn by
 Checked by
 Date
 10/25/07
 Scale
 3/16"=1'-0"
 Job No.


Sheet No.
B3

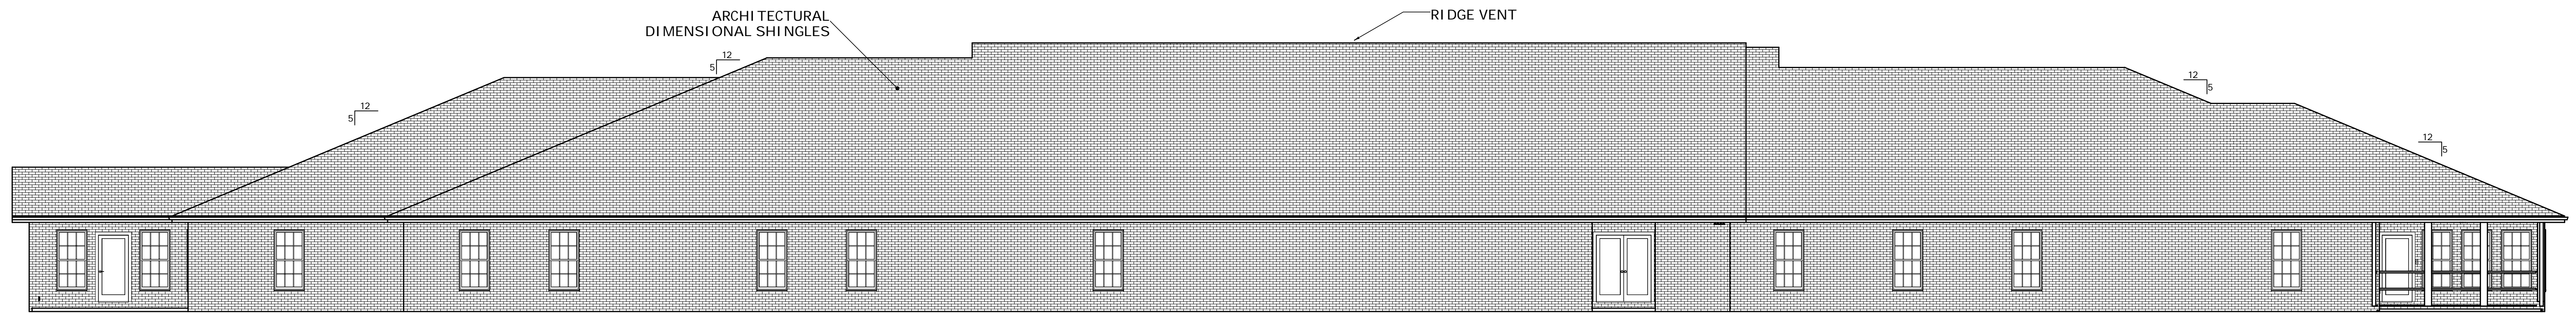


RIGHT SIDE ELEVATION

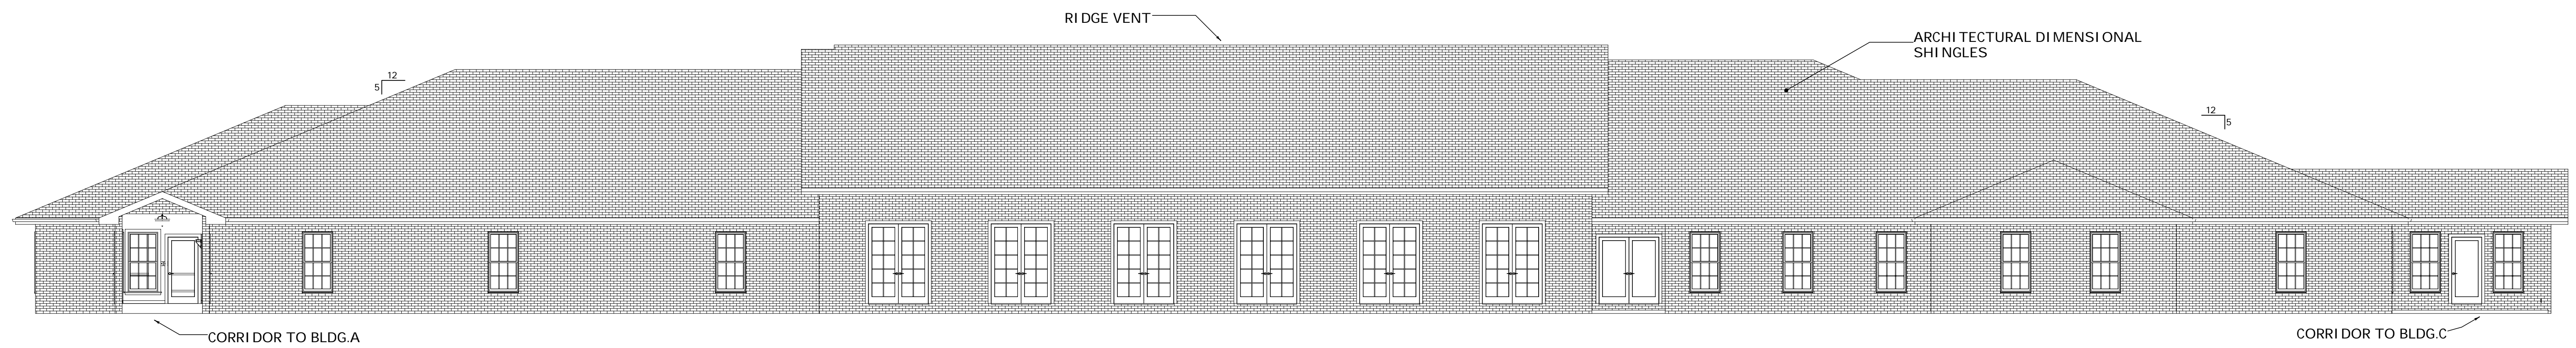

LEFT SIDE ELEVATION

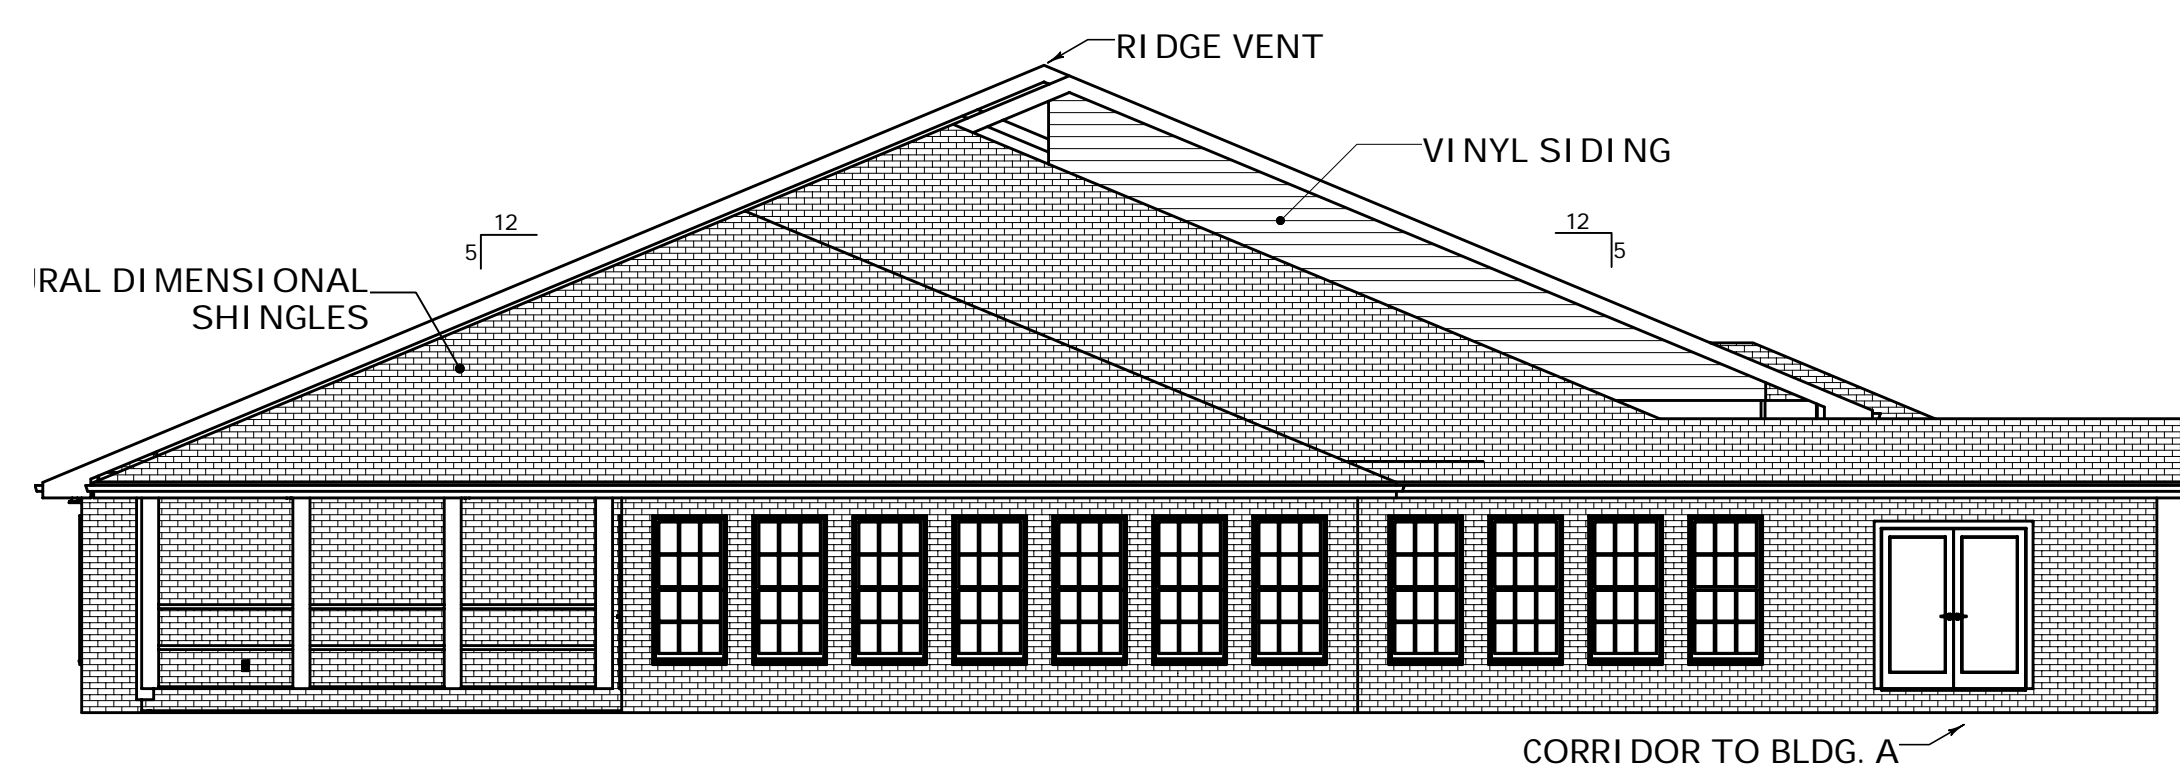

REAR ELEVATION

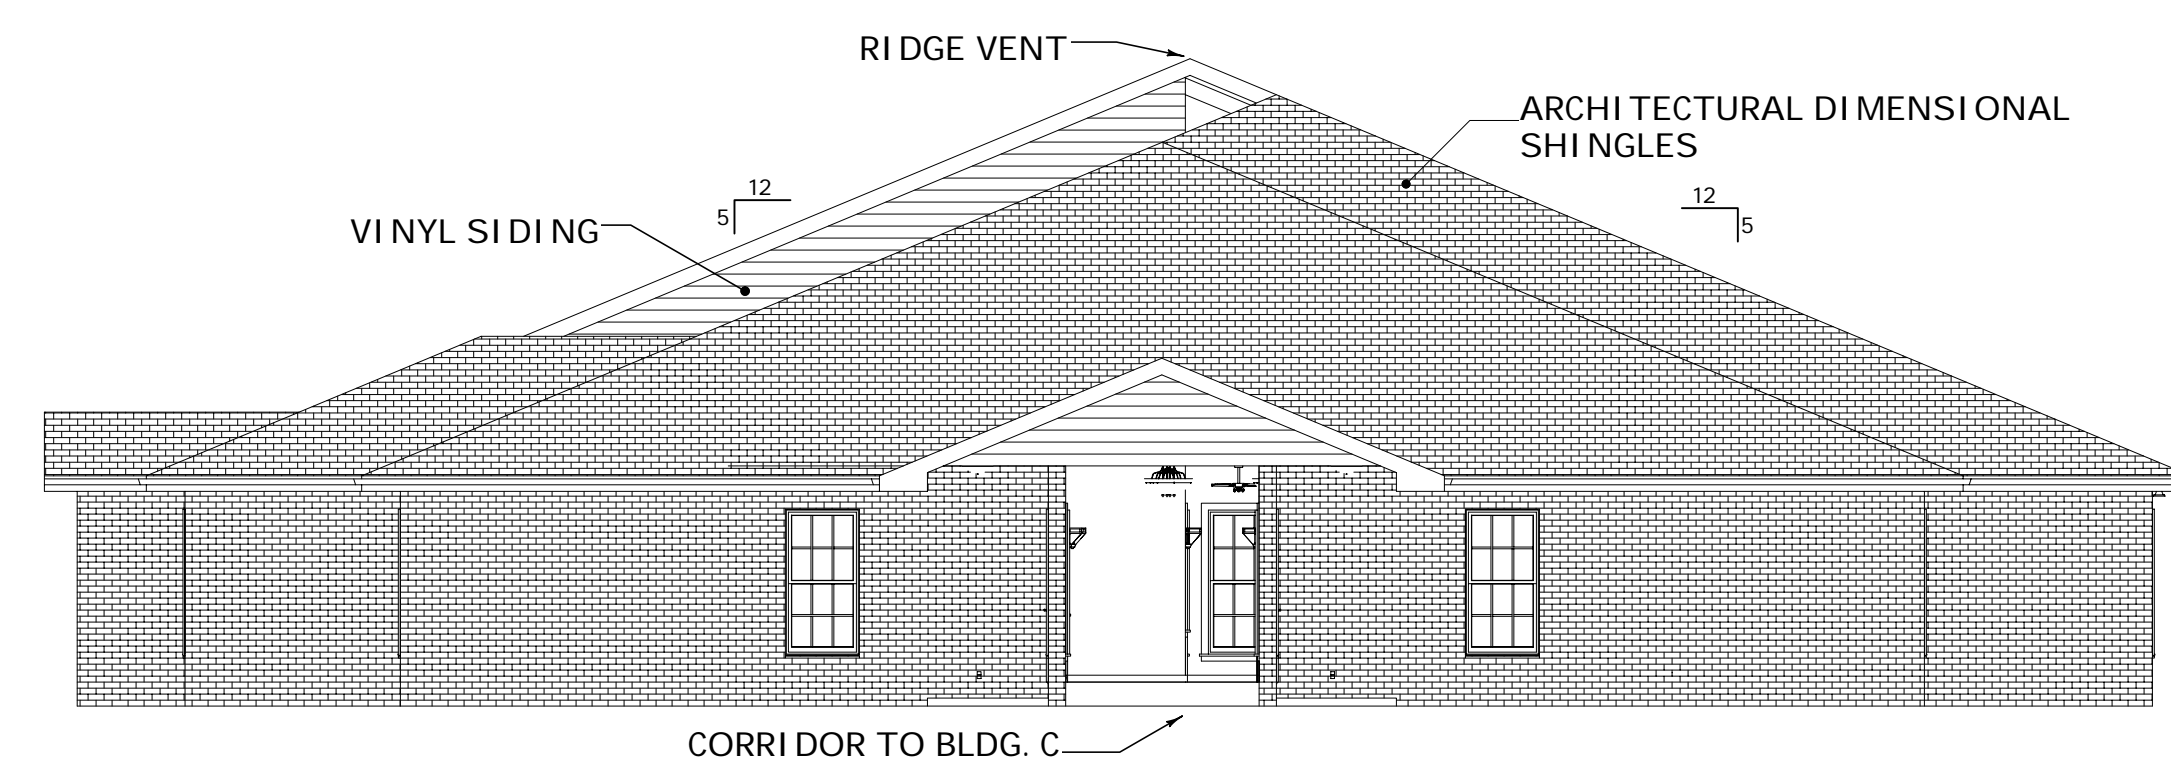

FRONT ELEVATION

Note: Although every effort has been made in preparing these plans and checking them for accuracy, the contractor must check all dimensions, details and code requirements applicable in the area of construction and be responsible for same.

PLANS FOR:
Summerfield Retirement Community, LLC
 Brownsitch Rd. & Dauphine Street
 St. Tammany Parish, LA


LIVING AREA 16410 SQ. FT.
 COVERED AREA 2443 SQ. FT.
 SCREEN PORCH 347 SQ. FT.
 UNDER BEAM 17000 SQ. FT.

REVISIONS	BY
03/24/08	
08/28/08	
09/30/08	

Drawn by
 Checked by
 Date 10/25/07
 Scale 1/8" = 1' - 0"
 Job No.

Sheet No.

B4

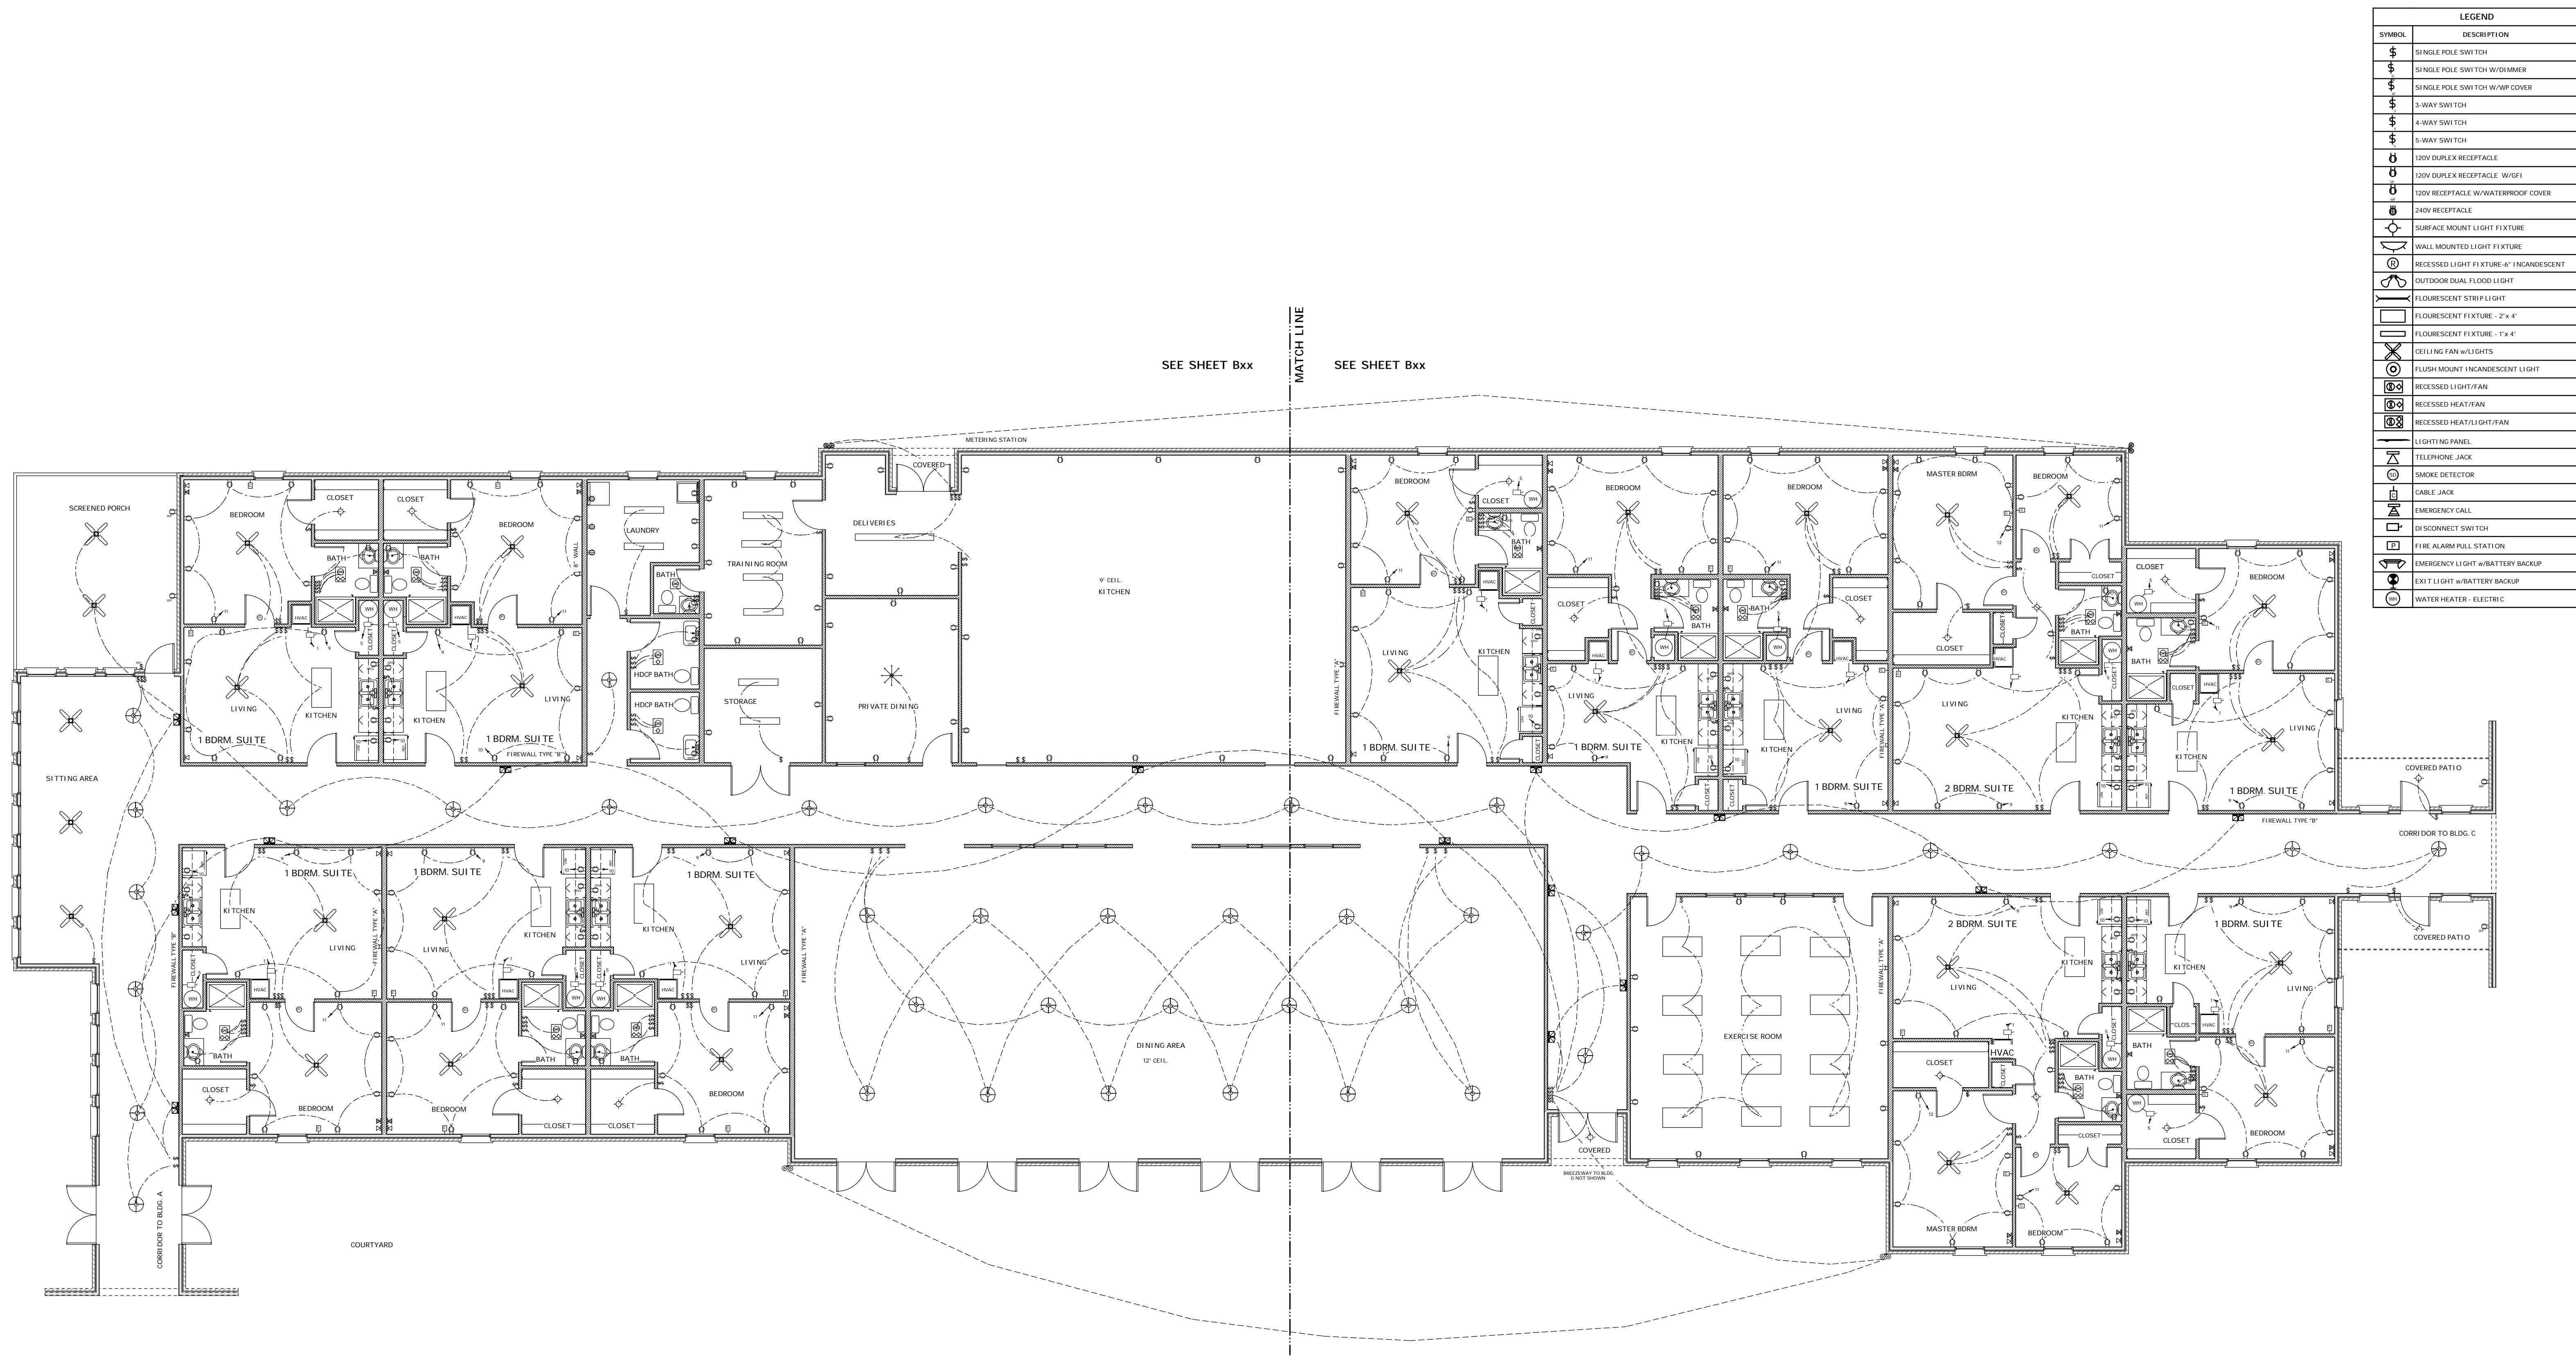

LEGEND	
SYMBOL	DESCRIPTION
⚡	SINGLE POLE SWITCH
⚡	SINGLE POLE SWITCH W/DIMMER
⚡	SINGLE POLE SWITCH W/WP COVER
⚡	3-WAY SWITCH
⚡	4-WAY SWITCH
⚡	5-WAY SWITCH
⊕	120V DUPLEX RECEPTACLE
⊕	120V DUPLEX RECEPTACLE W/GFI
⊕	120V RECEPTACLE W/WATERPROOF COVER
⊕	240V RECEPTACLE
⊕	SURFACE MOUNT LIGHT FIXTURE
⊕	WALL MOUNTED LIGHT FIXTURE
⊕	RECESSED LIGHT FIXTURE-4" INCANDESCENT
⊕	OUTDOOR DUAL FLOOD LIGHT
⊕	FLOURESCENT STRIP LIGHT
⊕	FLOURESCENT FIXTURE - 2' x 4'
⊕	FLOURESCENT FIXTURE - 1' x 4'
⊕	CEILING FAN W/LIGHTS
⊕	FLUSH MOUNT INCANDESCENT LIGHT
⊕	RECESSED LIGHT/FAN
⊕	RECESSED HEAT/FAN
⊕	RECESSED HEAT/LIGHT/FAN
⊕	LIGHTING PANEL
⊕	TELEPHONE JACK
⊕	SMOKE DETECTOR
⊕	CABLE JACK
⊕	EMERGENCY CALL
⊕	DISCONNECT SWITCH
⊕	FIRE ALARM PULL STATION
⊕	EMERGENCY LIGHT W/BATTERY BACKUP
⊕	EXIT LIGHT W/BATTERY BACKUP
⊕	WATER HEATER - ELECTRIC

Note: Although every effort has been made in preparing these plans and checking them for accuracy, the contractor must check all dimensions, details and code requirements applicable in the area of construction and be responsible for same.

PLANS FOR:
Summerfield Retirement Community, LLC
 Brownswood Rd. & Dauphine Street
 St. Tammany Parish, LA

LIVING AREA 16410 SQ. FT.
 COVERED AREA 19443 SQ. FT.
 SCREEN PORCH 3447 SQ. FT.
 UNDER BEAM 17000 SQ. FT.

REVISIONS	BY
03/24/08	
08/28/08	
09/30/08	

PANEL TYPICAL TWO BEDROOM APARTMENT				VOLTAGE: 120/208v, 1φ, 3w					
LOCATION: 80A MAIN BREAKER, 100A MAIN BUS				80A MAIN BREAKER, 100A MAIN BUS					
FEEDER SOURCE: NEAREST SERVICE ENTRANCE				FLUSH MOUNTED W/EQUIPMENT GROUND BAR					
SQUARE D TYPE QO OR EQUAL				SQUARE D TYPE QO OR EQUAL					
CKT. NO.	LOAD DESCRIPTION	BREAKER	LOAD (VA)	Aφ	Bφ	LOAD (VA)	BREAKER	LOAD DESCRIPTION	CKT. NO.
1	FURNACE BLOWER	30 2	--	⊕	⊕	--	2	A/C CONDENSER	2
3	WATER HEATER	20 1	--	⊕	⊕	--	1	BATHROOM	6
5	LIGHTING	20 1	--	⊕	⊕	--	1	KITCHEN COUNTER	8
7	RECEPTACLES LIVING ROOM	20 1	--	⊕	⊕	--	1	REFRIGERATOR	10
9	RECEPTACLES BEDROOM 1	20 1	--	⊕	⊕	--	1	BEDROOM 2	12
TOTAL CONNECTED LOAD (VA)				Aφ=		Bφ=		GROUND BUS GROUND WIRE (G)	

PANEL TYPICAL ONE BEDROOM APARTMENT				VOLTAGE: 120/208v, 1φ, 3w					
LOCATION: 80A MAIN BREAKER, 100A MAIN BUS				80A MAIN BREAKER, 100A MAIN BUS					
FEEDER SOURCE: NEAREST SERVICE ENTRANCE				FLUSH MOUNTED W/EQUIPMENT GROUND BAR					
SQUARE D TYPE QO OR EQUAL				SQUARE D TYPE QO OR EQUAL					
CKT. NO.	LOAD DESCRIPTION	BREAKER	LOAD (VA)	Aφ	Bφ	LOAD (VA)	BREAKER	LOAD DESCRIPTION	CKT. NO.
1	FURNACE BLOWER	30 2	--	⊕	⊕	--	2	A/C CONDENSER	2
3	WATER HEATER	20 1	--	⊕	⊕	--	1	BATHROOM	6
5	LIGHTING	20 1	--	⊕	⊕	--	1	KITCHEN COUNTER	8
7	RECEPTACLES LIVING ROOM	20 1	--	⊕	⊕	--	1	REFRIGERATOR	10
9	RECEPTACLES BEDROOM 1	20 1	--	⊕	⊕	--	1	SPARE	12
TOTAL CONNECTED LOAD (VA)				Aφ=		Bφ=		GROUND BUS GROUND WIRE (G)	

PANEL TYPICAL STUDIO APARTMENT				VOLTAGE: 120/208v, 1φ, 3w					
LOCATION: 80A MAIN BREAKER, 100A MAIN BUS				80A MAIN BREAKER, 100A MAIN BUS					
FEEDER SOURCE: NEAREST SERVICE ENTRANCE				FLUSH MOUNTED W/EQUIPMENT GROUND BAR					
SQUARE D TYPE QO OR EQUAL				SQUARE D TYPE QO OR EQUAL					
CKT. NO.	LOAD DESCRIPTION	BREAKER	LOAD (VA)	Aφ	Bφ	LOAD (VA)	BREAKER	LOAD DESCRIPTION	CKT. NO.
1	FURNACE BLOWER	30 2	--	⊕	⊕	--	2	A/C CONDENSER	2
3	WATER HEATER	20 1	--	⊕	⊕	--	1	BATHROOM	6
5	LIGHTING	20 1	--	⊕	⊕	--	1	KITCHEN COUNTER	8
7	RECEPTACLES LIVING ROOM	20 1	--	⊕	⊕	--	1	REFRIGERATOR	10
9	RECEPTACLES BEDROOM 1	20 1	--	⊕	⊕	--	1	SPARE	12
TOTAL CONNECTED LOAD (VA)				Aφ=		Bφ=		GROUND BUS GROUND WIRE (G)	

Drawn by
 Checked by
 Date 10/25/07
 Scale 1/8" = 1' - 0"
 Job No.

Sheet No.
E7B