




FILE NAME: S:\1-24\10455\10455.dwg DATE: 3/7/2024 10:30:17 AM

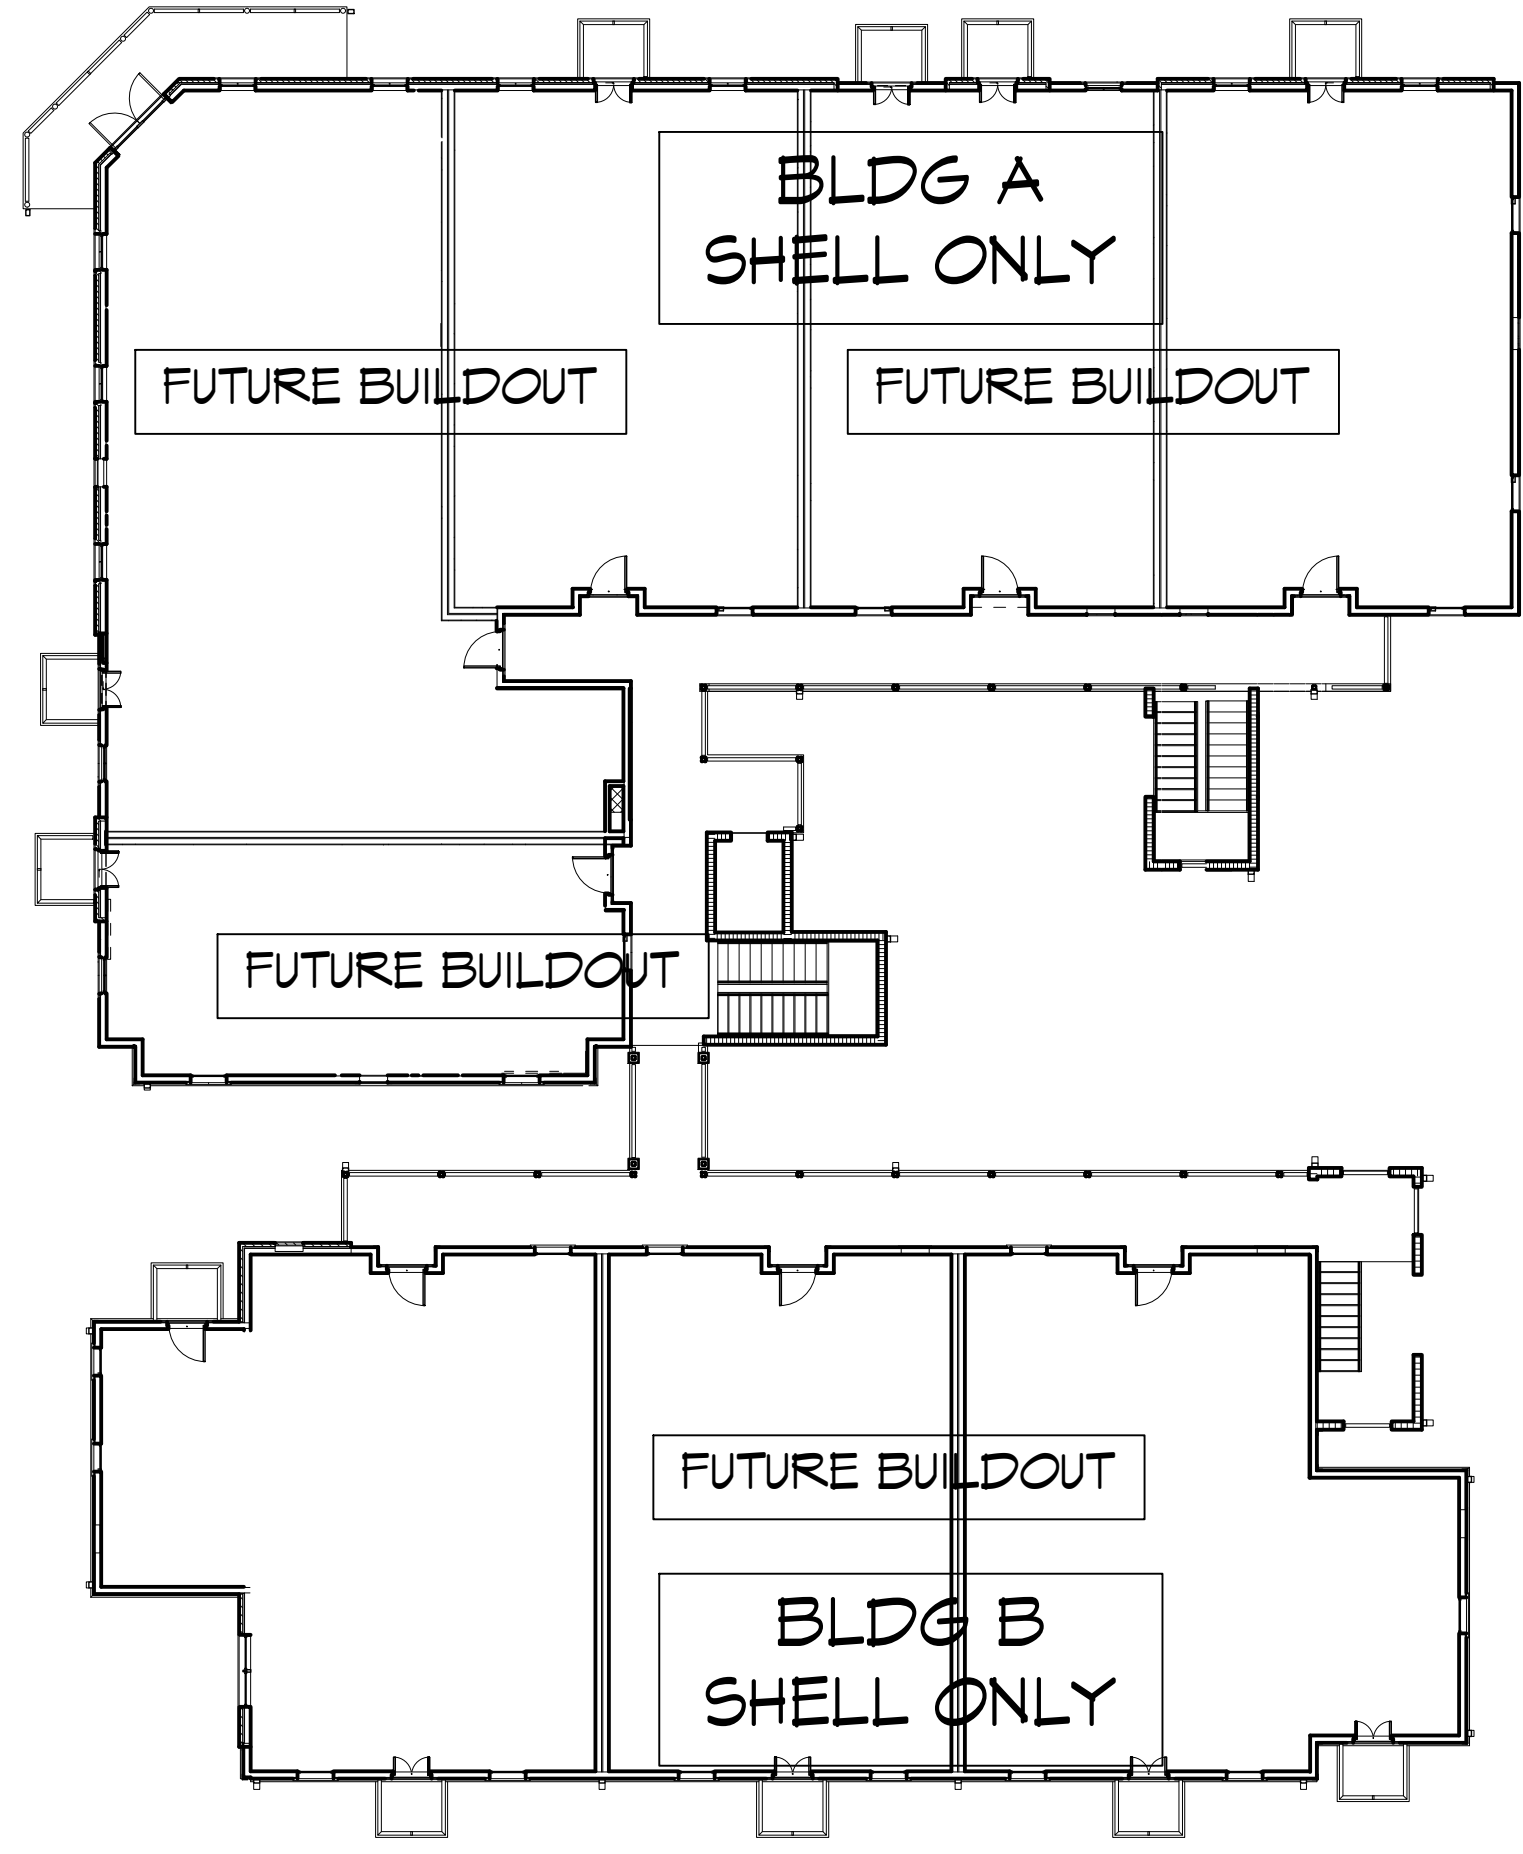

**3** THIRD FLOOR POWER PLAN  
SCALE: 1/16" = 1'-0"

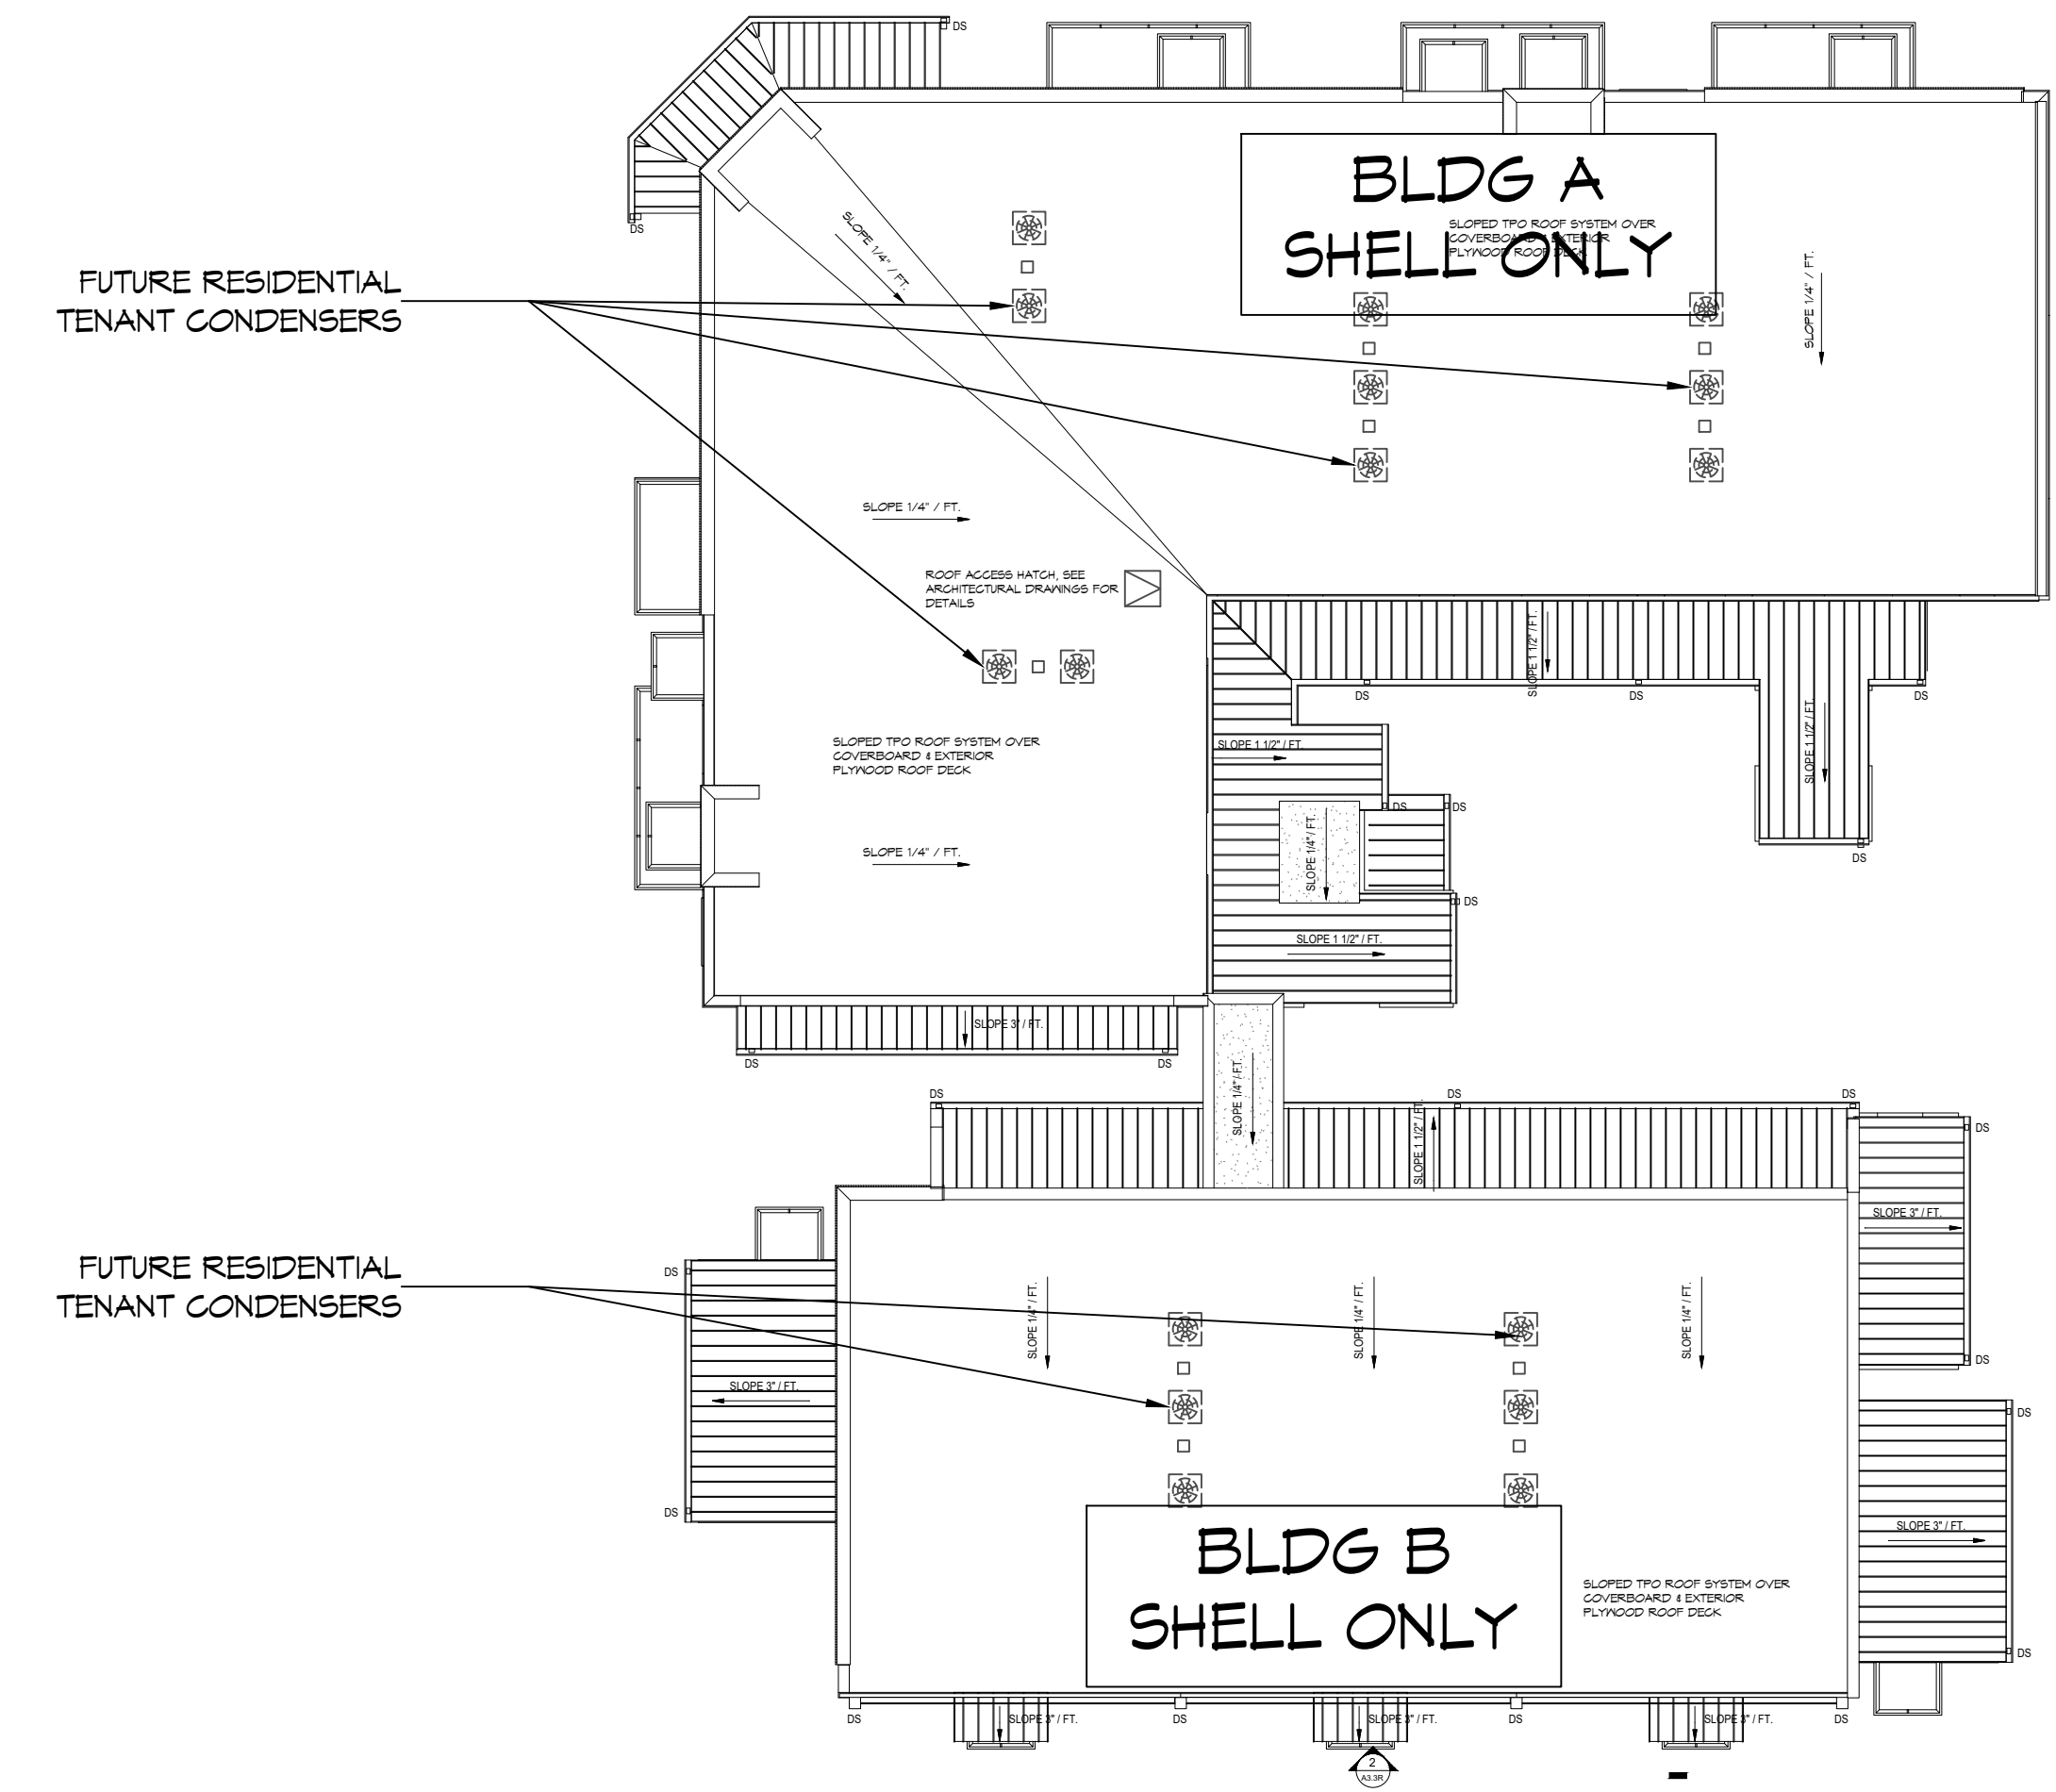

**4** ROOF POWER PLAN  
SCALE: 1/16" = 1'-0"

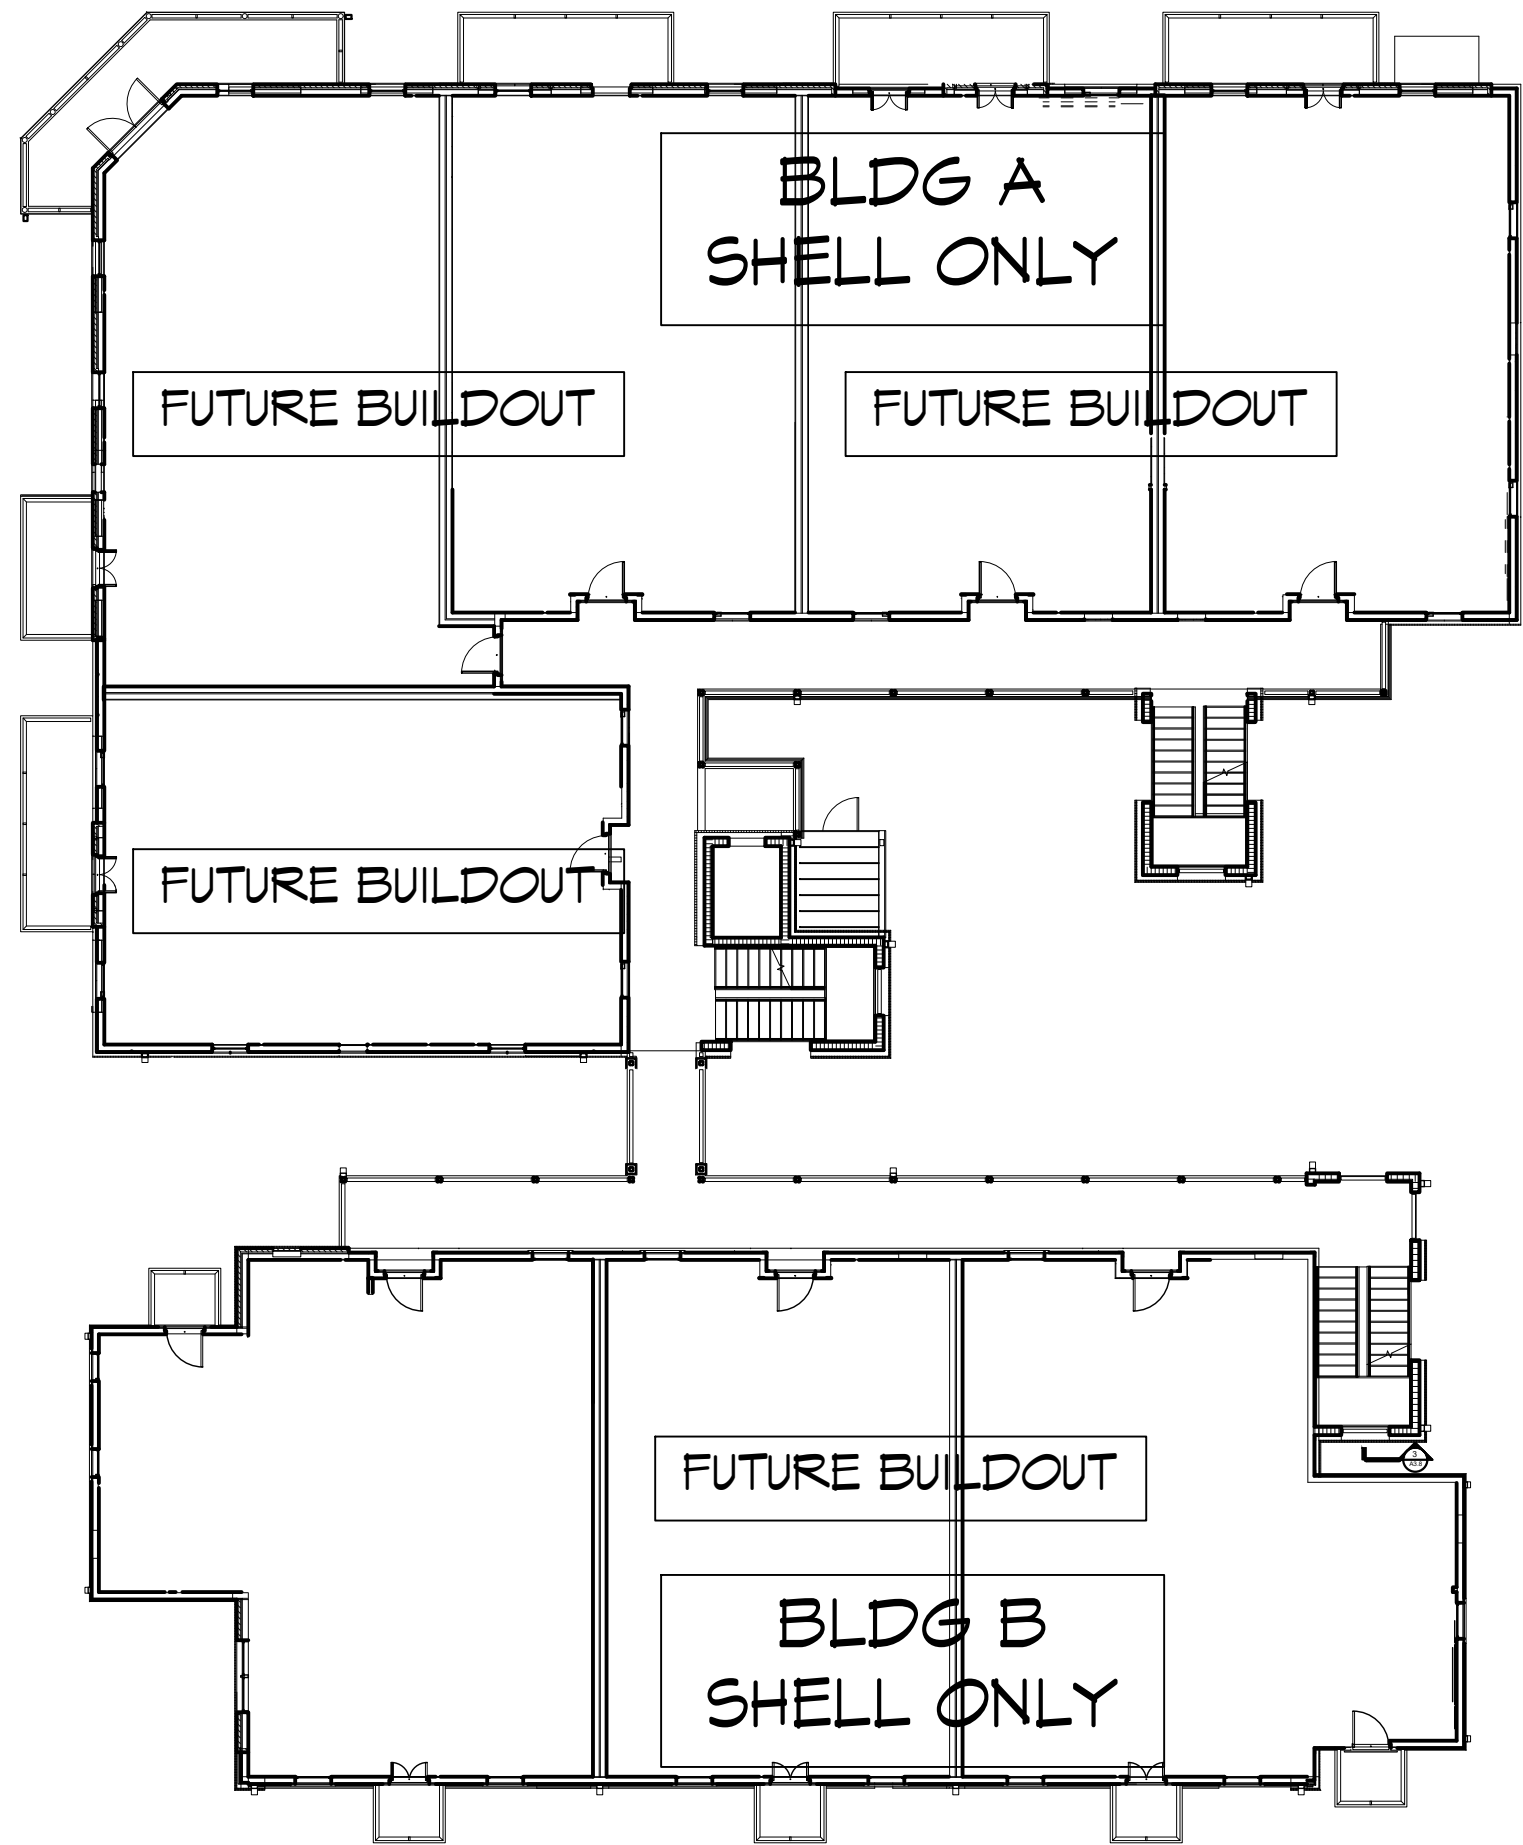

**2** SECOND FLOOR POWER PLAN  
SCALE: 1/16" = 1'-0"

**GENERAL POWER NOTES**

1. THESE RESIDENTIAL FLOORS TO BE DESIGNED AND PERMITTED SEPARATELY

**DAMMON ENGINEERING, INC.**  
LOUISIANA & MISSISSIPPI  
Chief Engineer: Brian Wirth, PE  
554 Old Spanish Trail  
Slidell, LA 70458  
www.dammonengineering.com  
info@dammonengineering.com  
PH: 985.649.5832

#	DESCRIPTION	REVISIONS	DATE

SEAL:

SHELL BUILDING  
SURFACE  
OFFICE AND RETAIL MIXED USE AND  
RESIDENTIAL CONDOMINIUMS  
BOSTON STREET AND VERMONT STREET,  
COVINGTON, LA 70455  
JOB No: 2442 DATE: 3/7/2024  
DRAWN BY: BAW CHECKED BY: CKD

SHEET TITLE:  
FUTURE BUILDOUT POWER PLANS

DRAWING NUMBER:

**E102**