



HANDICAP SYMBOL DETAIL
SCALE: N.T.S.

NOTE:
SIGNAGE SHALL COMPLY
WITH SIGNAGE GUIDELINES

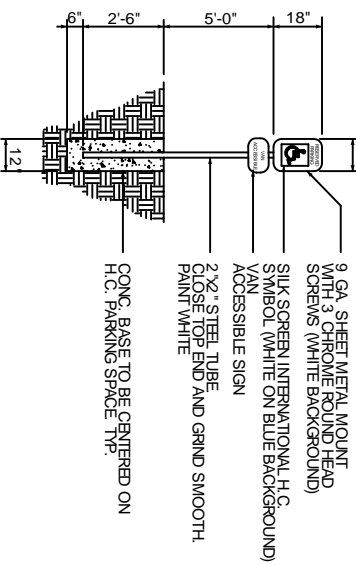

HANDICAP PARKING SIGN
SCALE: N.T.S.

HCP RAMP NOTE:
PROVIDE DETECTABLE WARNING ON RAMP. CUT 1/2" DEEP GROOVES @ 2.3" O.C. SCORED INTO CONCRETE AND PAINTED TYPICAL @ ALL RAMPS LEADING INTO VEHICULAR AREAS. (MAX SLOPE 1:12)

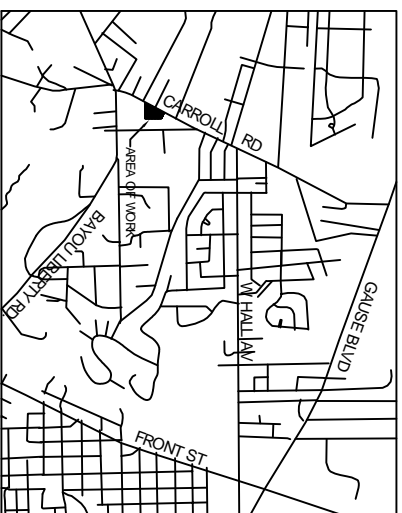


VICINITY MAP
N.T.S.


PARKING REQUIREMENTS
6,000 s.f. TOTAL BLDG. AREA, 27.4 OCCUPANTS
REQUIRES: 1 SPACE / 4 OCCUPANTS
TOTAL PARKING REQUIRED = 68.5 (2 HCP)
TOTAL PARKING PROVIDED = 75 SPACES (2 HCP)

SITE LIGHTING
EXTERIOR LIGHTING SHALL BE SHADED OR INWARDLY DIRECTED IN SUCH A MANNER SO THAT NO DIRECT LIGHTING OR GLARE BE CAST BEYOND THE PROPERTY LINE. THE INTENSITY OF SUCH LIGHTING SHALL NOT EXCEED ONE FOOT CANDLE AS MEASURED AT THE ADJUTING PROPERTY LINE. (N/A)


SITE PLAN NOTES
1. ROOFING MATERIAL: METAL SSR
2. SIDING MATERIAL: STUCCO FRONT METAL SIDING ON SIDES AND REAR UNDERGROUND.
3. UTILITIES: ALL UTILITIES SHALL BE PLACED UNDERGROUND.

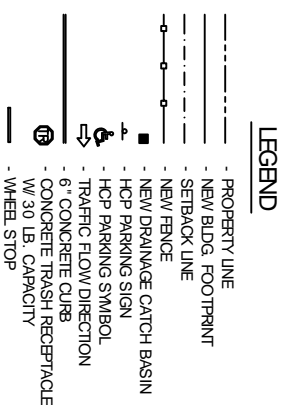


LEGEND

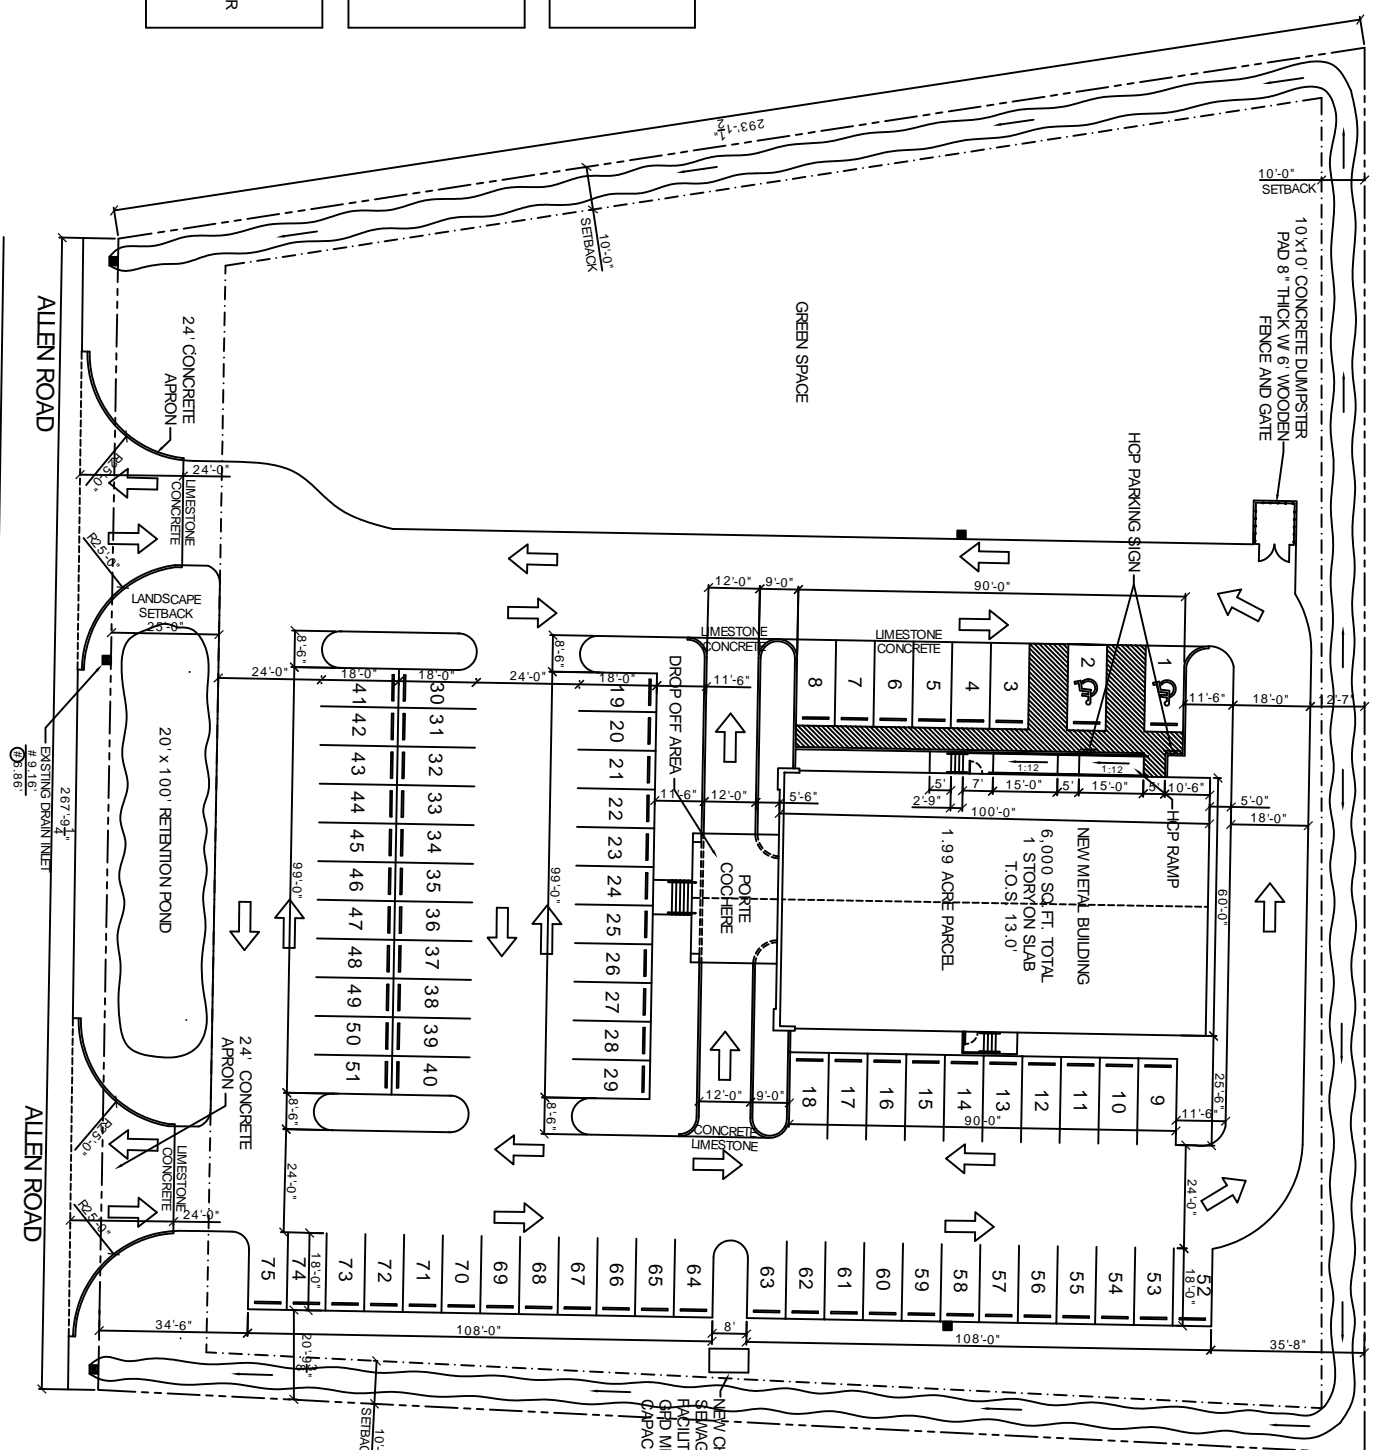


SITE PLAN
SCALE: 1" = 20'-0"

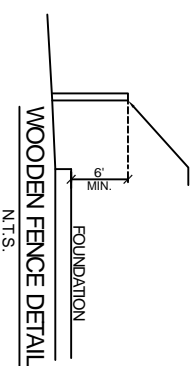

WOODEN FENCE DETAIL
N.T.S.

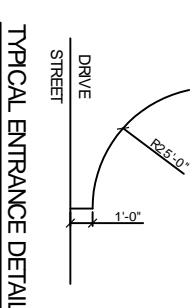

TYPICAL ENTRANCE DETAIL
N.T.S.

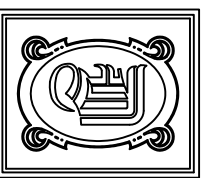

DAMMON ENGINEERING, INC.
CHIEF ENGINEER
EMMETT DAMMON, P.E.
CHIEF ARCHITECT
ROBERT WILTSE

1095 FLORIDA AVENUE
SLIDELL, LA, 70456
OFFICE: 985-649-5332
FAX: 985-641-5950
WWW.DAMMONENGINEERING.COM
EMAIL: DAMMONENG@SLIDELOUTH.NET

ARCHITECTURE
ENGINEERING
STUDIES
PLANNING
INVESTIGATION
EXPERT WITNESS

EL-BETHEL
CHURCH

REV. EUGENE
WELLINGTON
ALLEN ROAD
SLIDELL, LA
70461

SITE PLAN

REV:	
SCALE:	AS NOTED
JOB#:	1819A
DATE:	11-19-08
SHEET:	2

C-1