



FLOOR PLAN
SCALE: 3/16" = 1'-0"

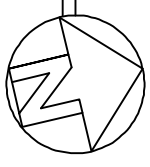

LEGEND
 - NEW RATED WALL SEE DETAIL ON SHEET A-3
 - NEW MTL. STUD WALL SEE DETAIL ON SHEET A-3

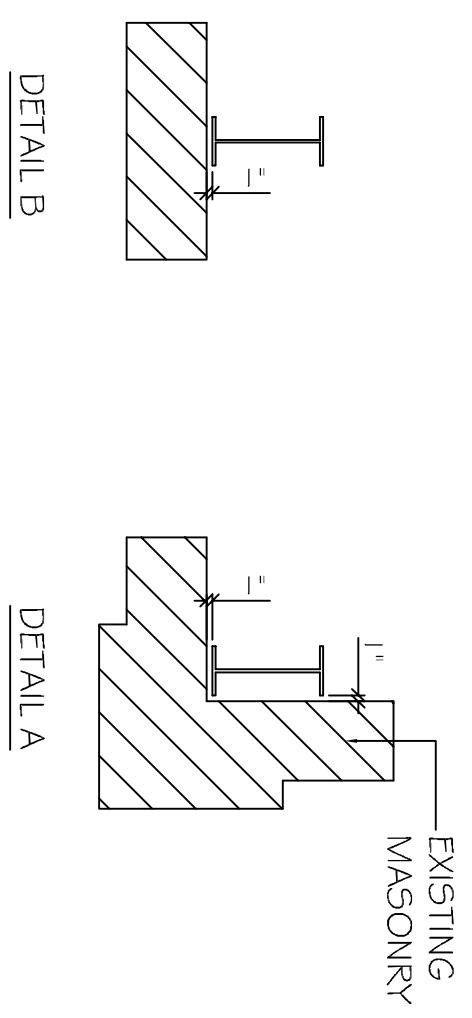

AREA BY USE:
 TOTAL AREA: 6000 SQ. FT.
 EACH TENANT: 3000 SQ. FT.

REVISIONS		DATE
#	DESCRIPTION	
1	ADDED NOTE	9-23-13

**OLDE TOWN SLIDELL
 FIRE DAMAGE REHABILITATION**
 227 & 255 COUSIN STREET
 SLIDELL, LA
 70458

JOB No: 2146 DATE: 07-26-2012
 DRAWN BY: BSN CHECKED BY: BSN

The above drawings and specifications, designs and arrangements represented hereby are and shall remain the property of Dammon Engineering, and no part thereof shall be copied, reproduced, or used in connection with any work or project other than the specific project for which they have been prepared and developed without written consent of Dammon Engineering. Visual contact with these drawings or specifications shall constitute conclusive evidence of acceptance of these restrictions.

J:\DAMMON\Dammon Logo\Dammon Logo.jpg

CHIEF ENGINEER: EMMETT DAMMON, P.E.
 CHIEF ARCHITECT: ROBERT WILTSE
 554 OLD SPANISH TRAIL
 SLIDELL, LA 70458
 dammonengineering.com
 dammoneng@bellsouth.net
 PHONE: 985-649-5832
 FAX: 985-641-5950

SHEET No: 4 OF 9

FLOOR PLAN

A-1