

3 DEMOLITION NOTES
(100 LEVEL)


- (06) - INDICATES EXISTING 5" CONC. SLAB ON CRACK TO BE REMOVED.
- (07) - INDICATES EXISTING 6" STRUCTURAL SLAB & MISC. BEAM FRAMING TO BE REMOVED.
- (08) - INDICATES EXISTING CONC. WAFLE SLAB TO BE REMOVED. SEE ALSO S1 FOR NEW PERMANENT WALL SUPPORT.
- (09) - INDICATES EXISTING 12" CONC. WALL TO BE CUT DOWN TO EL. SEE ALSO DS2-1.
- (10) - INDICATES EXISTING CONC. LANDING AND STAIRS TO BE REMOVED.
- (11) - INDICATES REMOVAL OF EXISTING 9" CONC. SLAB FOR NEW ELEVATOR HOISTWAY AND BASEMENT STAIR.
- (12) - INDICATES EXISTING 9" CONC. STAIR LANDING TO BE REMOVED.
- (13) - INDICATES EXISTING CONC. STAIR TO BE REMOVED.
- (14) - INDICATES REMOVAL OF EXISTING 12" CONC. WALLS FROM TOP OF FLOOR TO TOP OF EXISTING DOOR OPENING (±) 8'-4 1/2". SECTION OF WALL BETWEEN TOP OF EXISTING OPENING & FLOOR ABOVE TO REMAIN.
- (15) - INDICATES REMOVAL OF EXISTING 12" CONC. WALL FOR NEW ELEVATOR DOOR OPENING.
- (16) - INDICATES REMOVAL OF EXISTING GRATING.
- (17) - INDICATES EXISTING 18"x18" CONC. CANOPY COLUMN TO BE REMOVED.
- (18) - INDICATES EXISTING 16"x24" CONC. STAR COLUMN TO BE REMOVED.
- (19) - INDICATES EXISTING CONC. STAR TO BE REMOVED.
- (20) - INDICATES EXISTING CONC. FLOOR LANDING TO BE REMOVED.
- (21) - INDICATES EXISTING 12" U-SHAPED CONC. STAR COLUMN TO BE REMOVED.
- (22) - INDICATES EXISTING 12" CONC. WALL TO BE REMOVED FROM TOP OF FLOOR TO UNDERSIDE OF FLOOR FRAMING ABOVE.
- (23) - INDICATES MISCELLANEOUS CONC. SLAB ON GRADE, FOOTINGS, BEAMS, WALLS, ETC. TO BE REMOVED.

4 SHORING NOTES
(100 LEVEL)

- (S1) - INDICATES NEW PERMANENT 12" CONC. WALL TO BE INSTALLED FROM LEVEL 100 & LEVEL 100. WALL TO BE INSTALLED AND SHALL HAVE ATTACHED DESIGNED STRENGTH PRIOR TO PROCEEDING WITH DEMOLITION OF WAFLE SLAB DB.
- (S2) - INDICATES NEW PERMANENT MISC. WALL TO BE INSTALLED FROM LEVEL 100 & LEVEL 200. NEW COLUMN TO BE INSTALLED PRIOR TO DEMOLITION OF CANOPY AT LEVEL 200. SEE ALSO DS2-2.

- PLAN NOTES, UNLESS NOTED OTHERWISE:
1. TOP OF EXISTING SLAB EL. 0'-0".
 2. EXISTING CONCRETE WAFLE JOIST FLOOR SYSTEM (14" ± x 3" CONCRETE SLAB = 17 1/2" TOTAL THICKNESS).
 3. (E) - INDICATES EXISTING CONSTRUCTION.
 4. (X) - INDICATES DEMOLITION OF EXISTING FRAMING. DEMOLITION SHALL NOT PROCEED UNTIL ALL PERMANENT AND/OR TEMPORARY SHORING HAS BEEN INSTALLED. SEE STRUCTURAL DRAWINGS FOR PERMANENT SHORING. CONTRACTOR TO PROVIDE TEMPORARY SHORING AS REQUIRED TO FACILITATE THE DEMOLITION WORK. SEQUENCE OF DEMOLITION SHALL BE DETERMINED BY CONTRACTOR. SEE D1, D2, ETC. REFER ALSO TO SECTIONS AND DETAILS FOR MISC. DEMOLITION REQUIREMENTS NOT SHOWN ON THIS PLAN.
 5. SEE 5/DS2-6 AND 4/DS2-6 FOR EXISTING TOILET ROOM DEMOLITION PART PLANS.
 6. COORDINATE ALL OTHER DEMOLITION, SITE, UTILITY, INTERIOR, ETC., WITH RESPECTIVE DISCIPLINES.
 7. S1, S2, ETC. INDICATES NEW PERMANENT SUPPORT FRAMING TO BE INSTALLED PRIOR TO DEMOLITION. SEE NEW CONSTRUCTION FRAMING PLANS SHEETS S2-0, S2-1, ETC.

1 EXISTING 100 LEVEL
DEMOLITION PLAN 1/8"=1'-0"

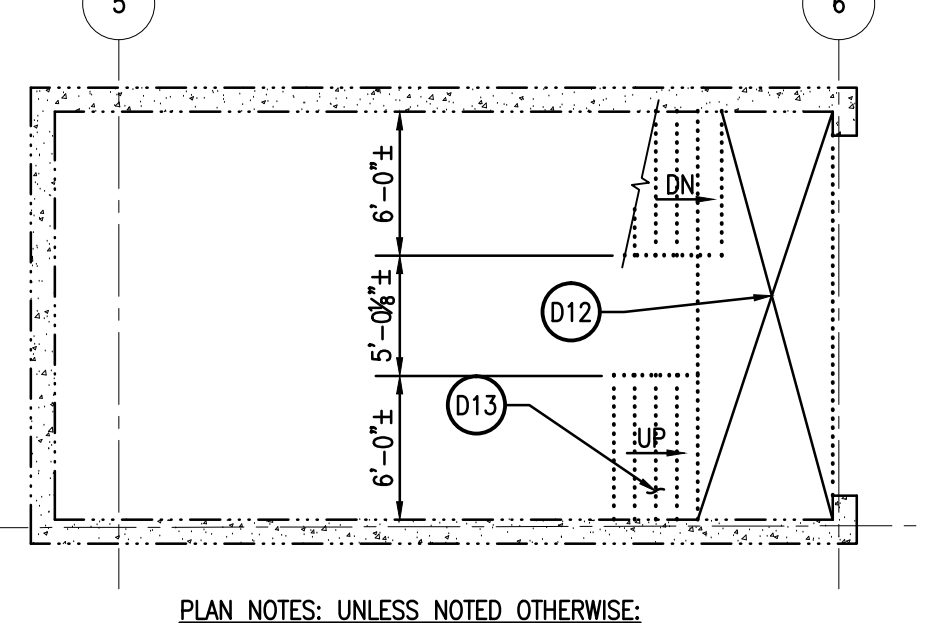

5 EXISTING STAIR
DEMOLITION PLAN 1/8"=1'-0"

PRELIMINARY
NOT FOR CONSTRUCTION

No.	Date	Issue	No.	Date	Issue
1	12.23.10	SD PRICING SET			
2	01.18.11	100% SD SET			
3	05.18.11	LNO Meeting			
4	09.15.11	100% DD/ PRICING			

MORPHY CONSULTING ENGINEERS
336 N. Jeff Davis Pkwy.
New Orleans, LA 70119
TEL: (504) 488-1317
FAX: (504) 488-9924
WEB: www.mmi-eng.com
INCORPORATED JOB NO. 10128

Holabird & Root / Holly & Smith LLC expressly disclaims any responsibility arising from any unauthorized use of these plans, drawings and notes. Any authorization must be in writing.
This drawing copy may have been reproduced at a size different than originally drawn. The Owner and Architect assume no responsibility for use of incorrect scale. Drawings are not to be scaled.
Not published - All rights reserved.

HOLABIRD & ROOT | **HOLLY & SMITH LLC**
140 South Dearborn Avenue Suite 500 Chicago, IL 60660
541 Julia Street Suite 201 New Orleans, LA 70130
312.357.1771 (tel) 312.357.1909 (fax) www.holabird.com
504.585.1315 (tel) 504.585.1316 (fax) www.hollyandsmith.com

Project Number	15248.00
Drawn	RAB
Checked	JAS
Proj. Arch./Eng.	JAS

LOYOLA UNIVERSITY NEW ORLEANS
Monroe Hall
Renovation

EXISTING 100 LEVEL DEMOLITION PLAN

Sheet Name	
Drawing No.	DS2-1