

01. 02. 

GENERAL NOTES

1. PILES ARE TO BE CLASS 5 PRESSURE TREATED 40FT. IN LENGTH WITH A 6 INCH TIP AND 8 INCH BUTT
2. ALL PILES SHALL BE DRIVEN TO REFUSAL.
3. ALL LUMBER SHALL BE PRESSURE TREATED WITH A RETENTION OF .4 PER C.F.
4. ALL FASTENERS SHALL BE HOT DIPPED GALVANIZED (HDG) PER ASTM A153.
5. WRAP ALL PILING.


DESIGN CRITERIA

THE CONSTRUCTION FOR SAID RESIDENCE, WHERE BASIC WIND SPEED IS 140 MILES PER HOUR, WIND EXPOSURE ZONE C, IS DESIGNED IN ACCORDANCE WITH: AMERICAN FOREST AND PAPER ASSOCIATION (AF&PA) WOOD FRAME CONSTRUCTION MANUAL FOR ONE AND TWO FAMILY DWELLINGS (WFCM) 2001 EDITION AS WELL AS THE INTERNATIONAL RESIDENTIAL CODE (IRC) 2021 EDITION


DAMMON
 ENGINEERING, INC.

www.dammonengineering.com
 info@dammonengineering.com


554 Old Spanish Trail
 Slidell, LA 70568
 PH: 985-649-5832

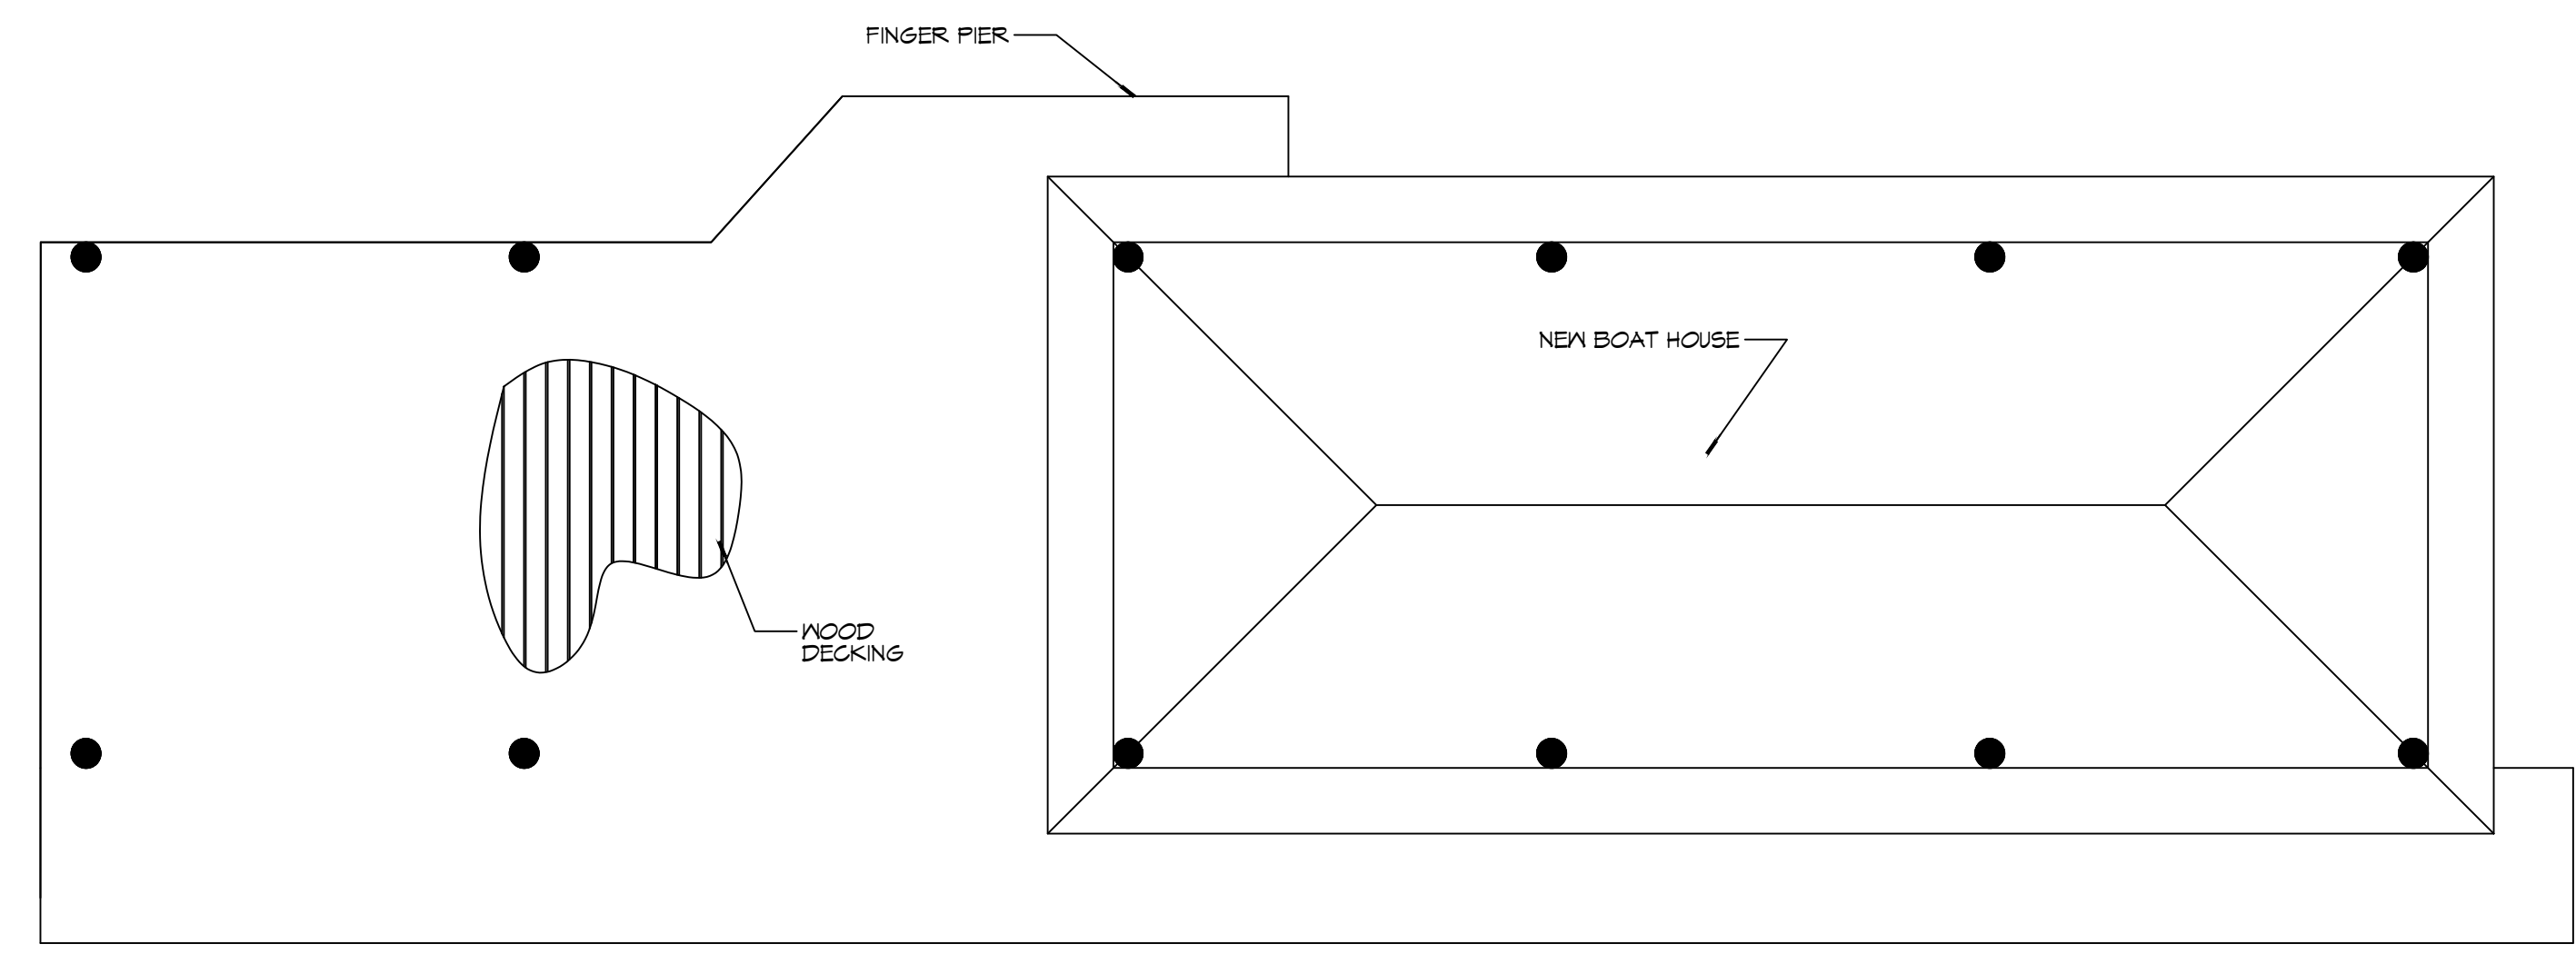


BOAT HOUSE & DOCK PLAN
 SCALE: 1/4" = 1'-0"

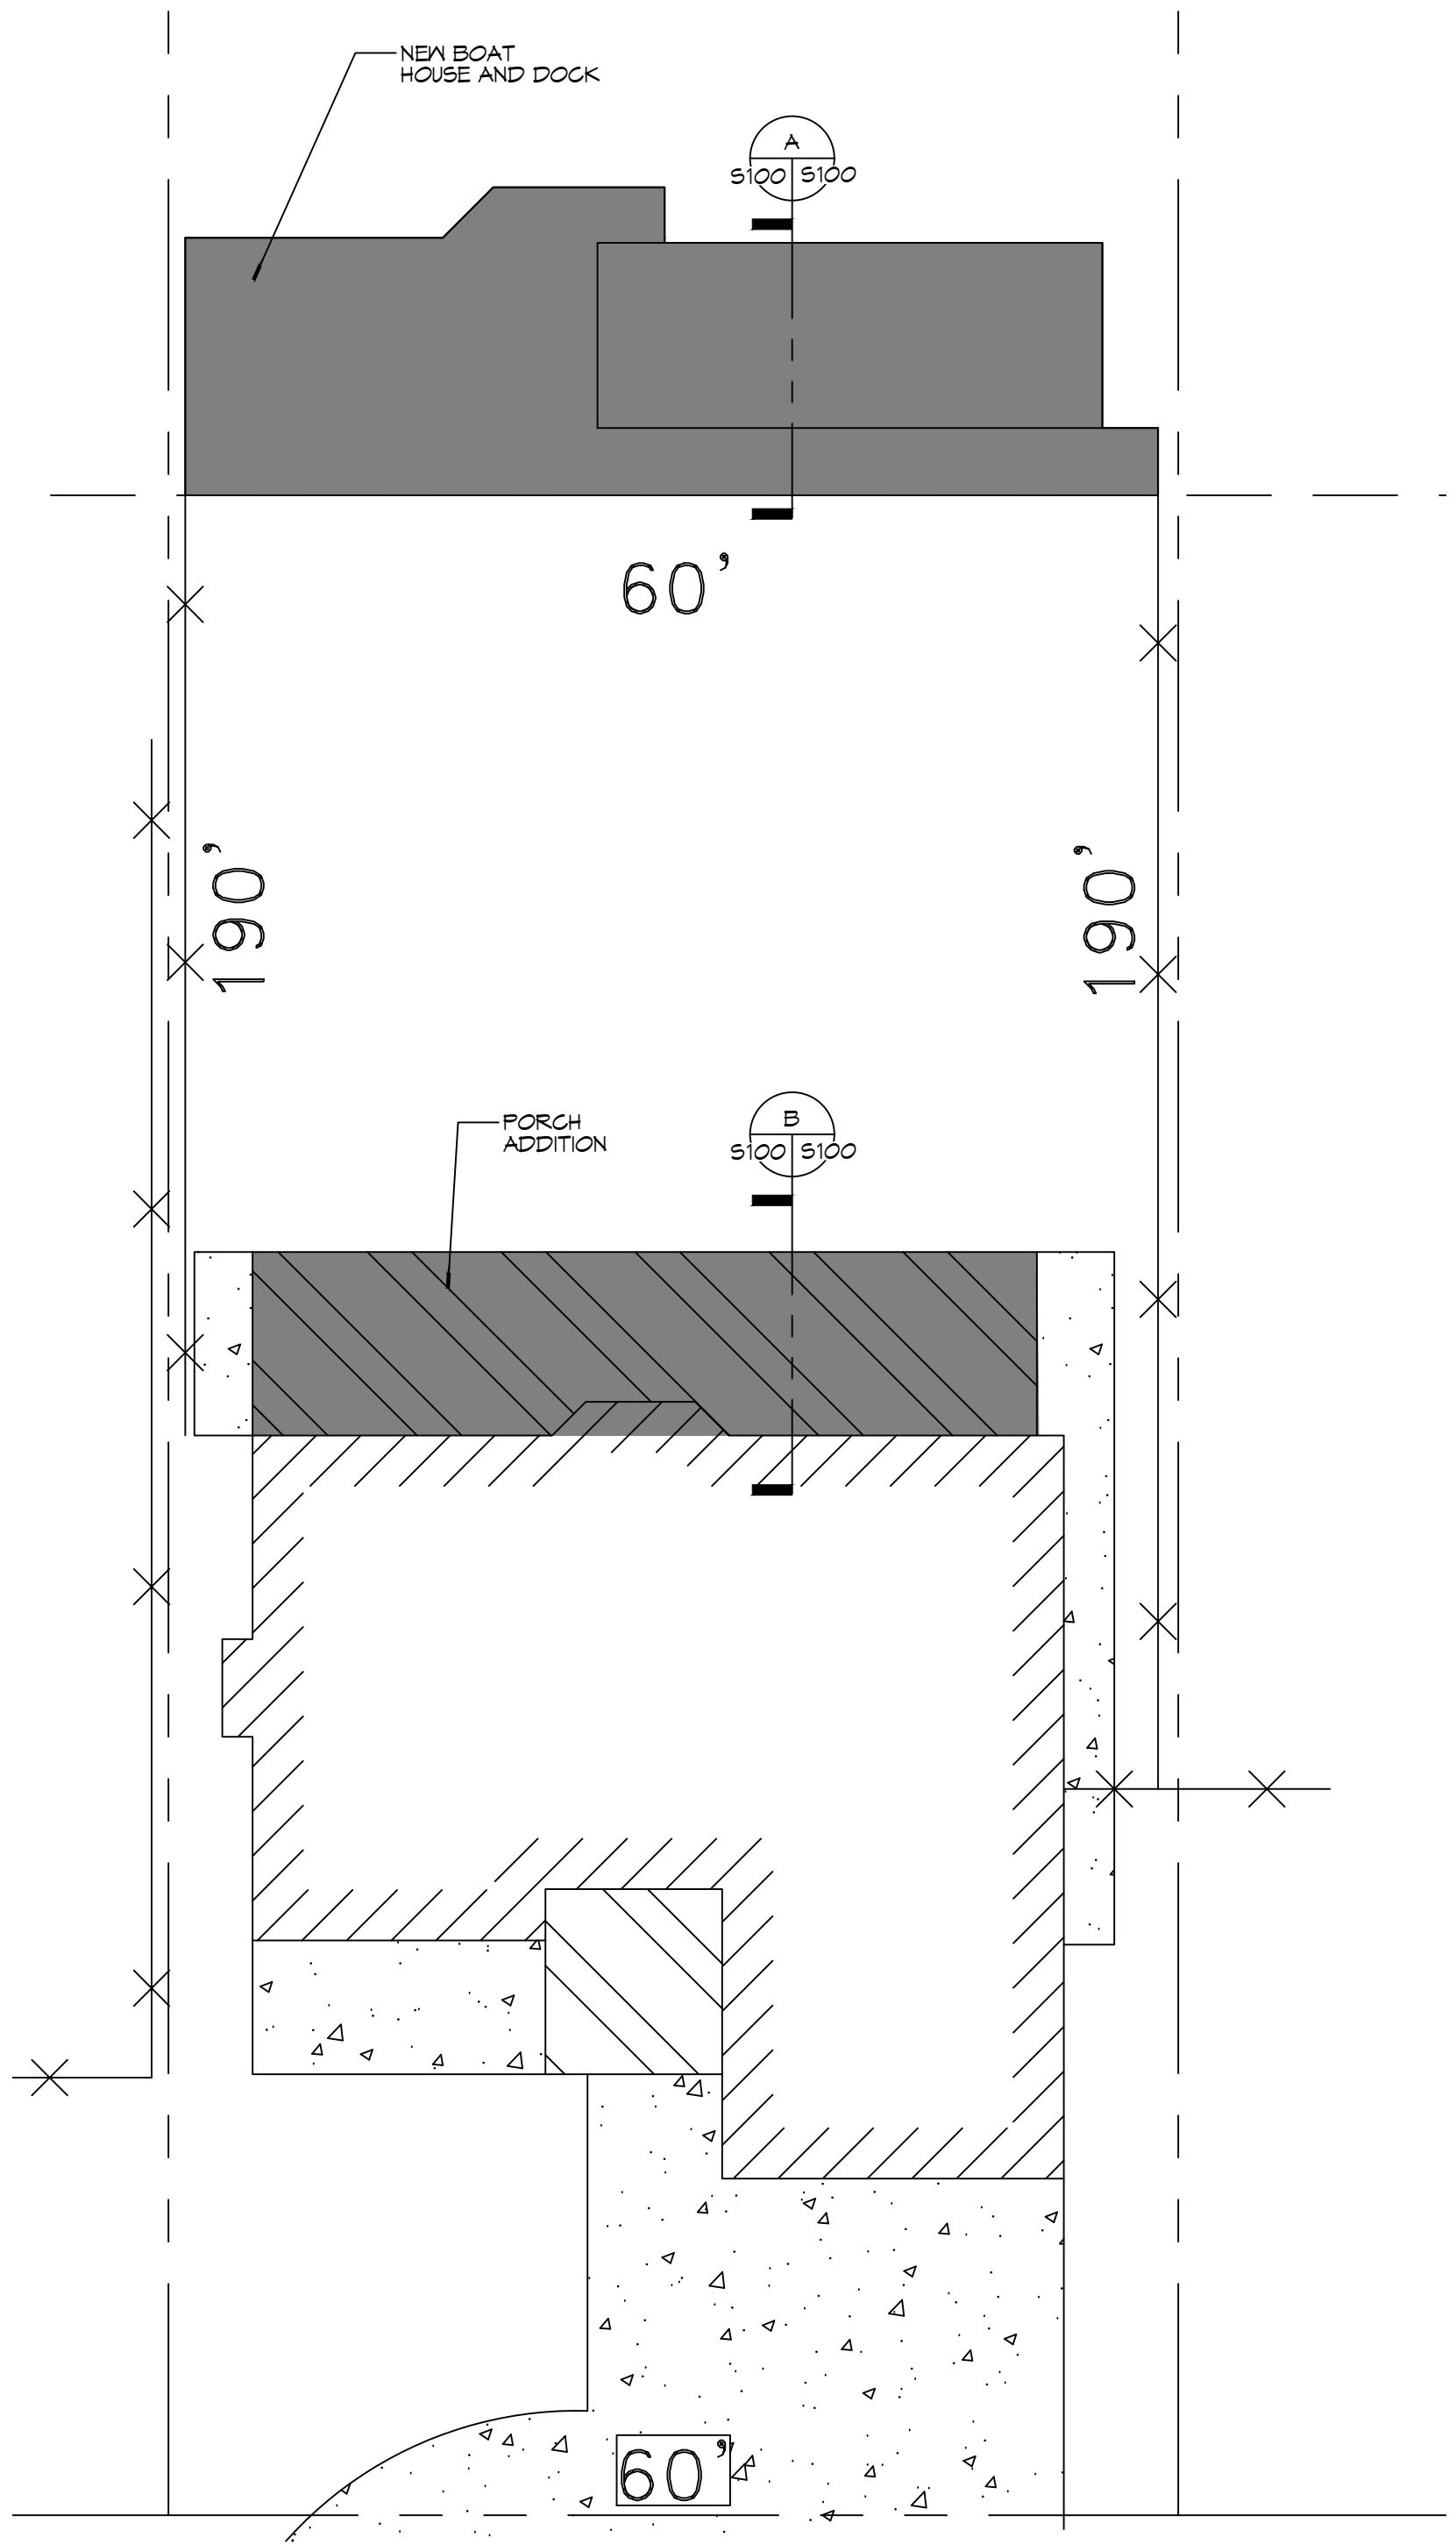

1 SITE PLAN
 SCALE: 1" = 10'-0"

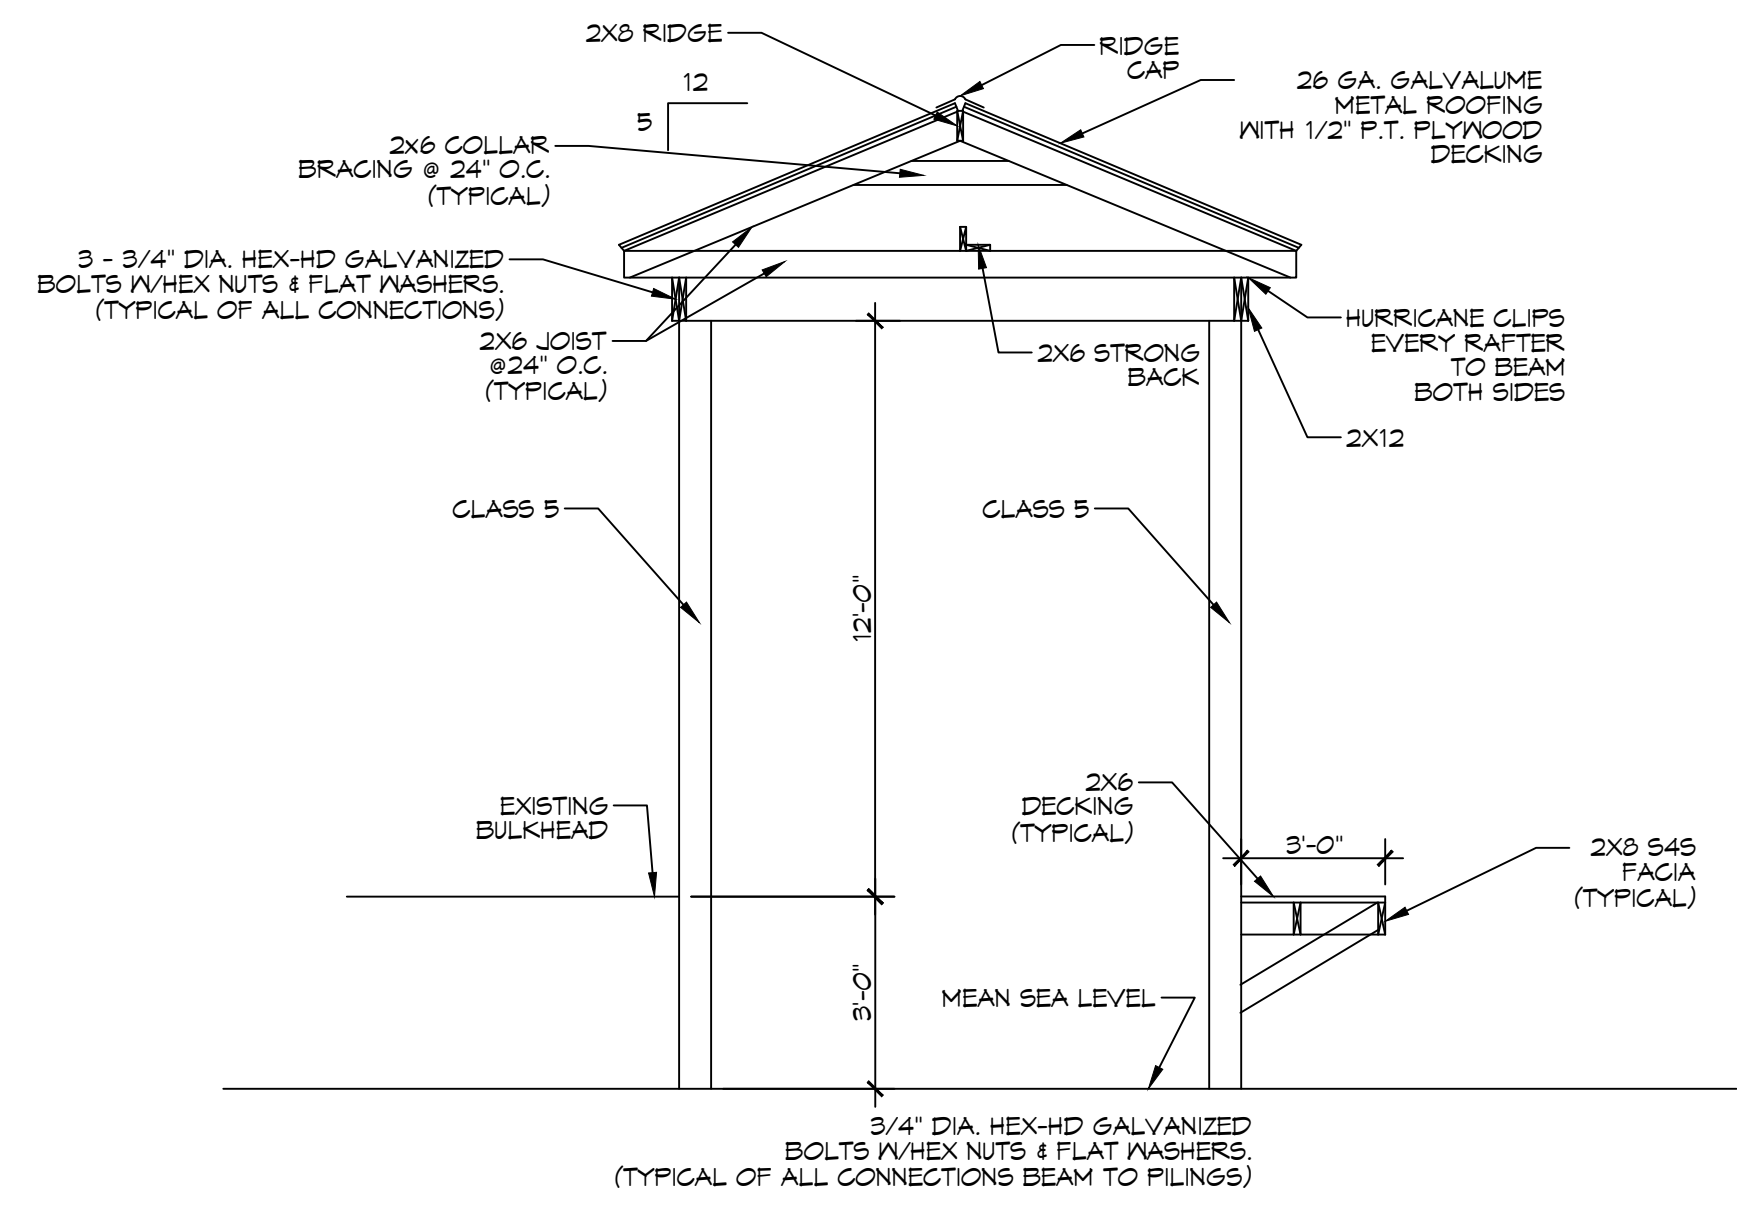

A SECTION
 SCALE: 1/4" = 1'-0"

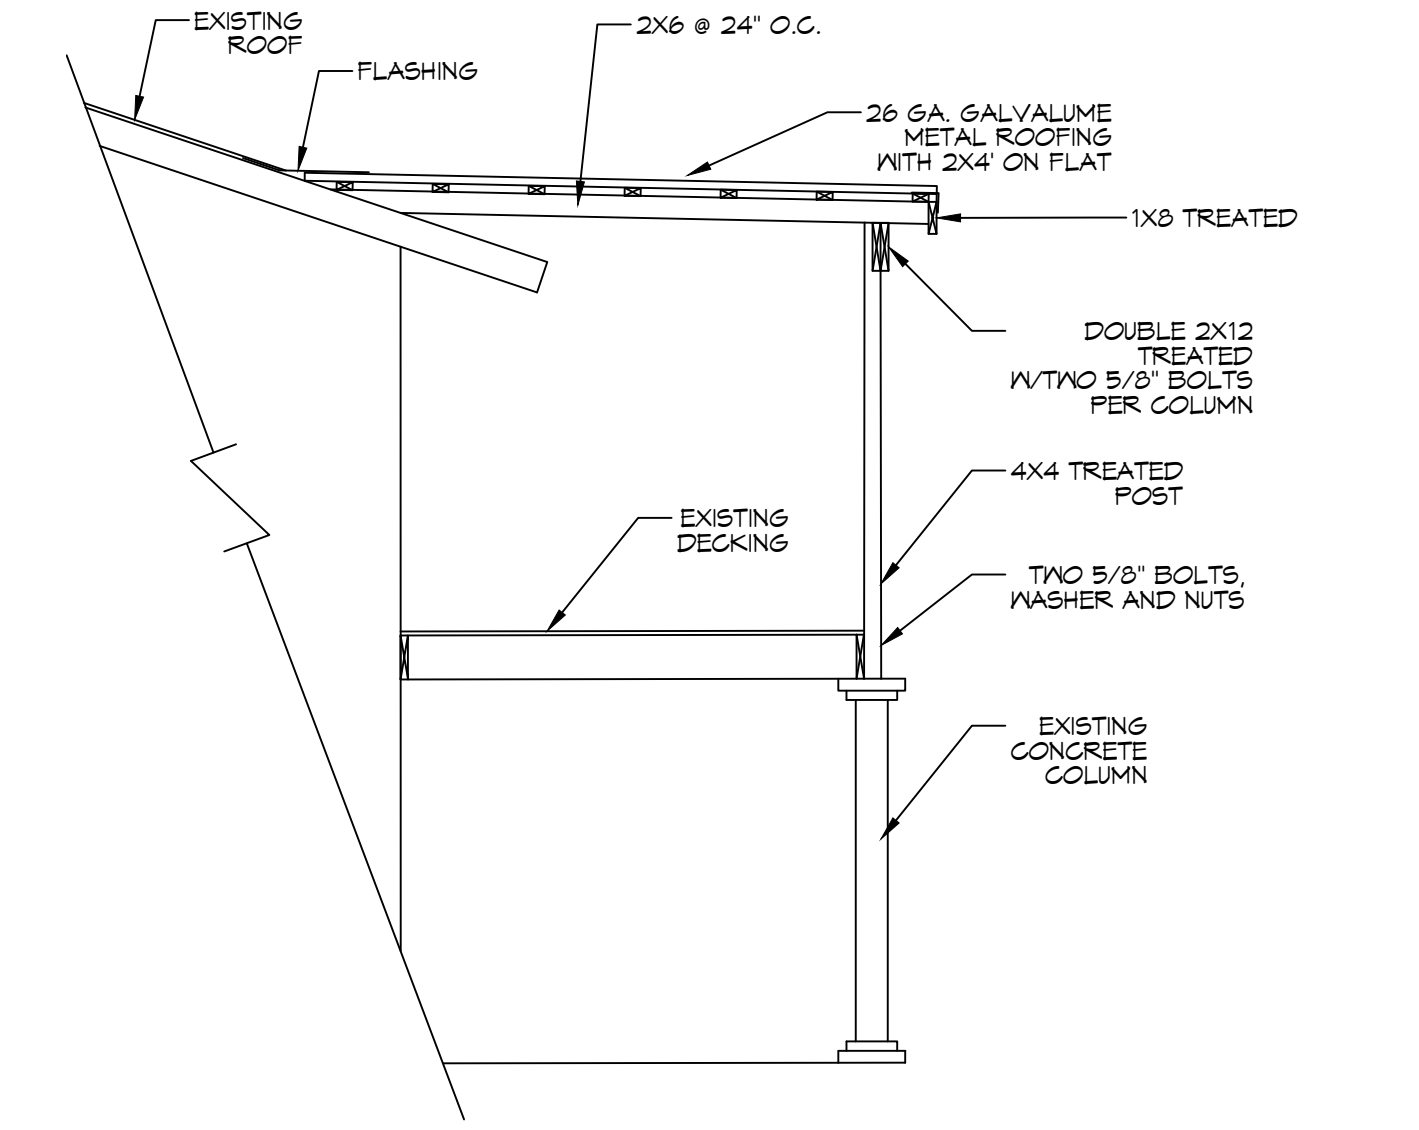

B SECTION
 SCALE: 1/4" = 1'-0"

| # | DESCRIPTION | DATE |
|---|-------------|------|
| | | |
| | | |
| | | |
| | | |



NEW BOAT HOUSE FOR:
DEREK ENNIS
 108 EDEN ISLES BLVD
 SLIDELL, LA 70458
 JOB No: 2023 DATE: 07-27-2023
 DRAWN BY: CKD CHECKED BY: BAY

SHEET TITLE:
 BOAT HOUSE, DOCK & PORCH SITE PLAN

DRAWING NUMBER:

S100