



Home plans professionally modified by:
UO unlimited options, inc.
 www.unlimitedoptions.com
 610-390-5442 / 763-224-2217
 Original designer or architect retains all copyrights and ownership of the original and modified version of this design.

PLEASE NOTE:
 THIS PLAN PACKAGE HAS BEEN DESIGNED AROUND CONDITIONS AND CODES GENERALLY FOUND IN COASTAL NORTH CAROLINA. FLOREZ DESIGN STUDIOS, INC. MAKES NO WARRANTY AS TO THE COMPLIANCE OF OUR PLAN PACKAGES WITH ANY STATE BUILDING CODES OR CONSTRUCTION METHODS OR PRACTICES. YOU MAY NEED TO HAVE YOUR PLANS REVIEWED BY A LOCAL ARCHITECT AND/OR STRUCTURAL ENGINEER IN ORDER TO ENSURE COMPLIANCE WITH BUILDING CODES AND CONSTRUCTION METHODS IN YOUR AREA. THE NEIGHBORHOOD OR SUBDIVISION IN WHICH YOU WISH TO BUILD MAY IMPOSE ADDITIONAL RESTRICTIONS OR MINIMUM STANDARDS THAT YOU MUST COMPLY WITH. FLOREZ DESIGN STUDIOS, INC. ALSO MAKES NO WARRANTY AS TO COMPLIANCE WITH RESTRICTIVE COVENANTS OF ANY SORT OR TO THE APPROPRIATENESS OF ANY PURPOSE OTHER THAN AS A PLANNING AID FOR BUILDING A SINGLE FAMILY DWELLING.

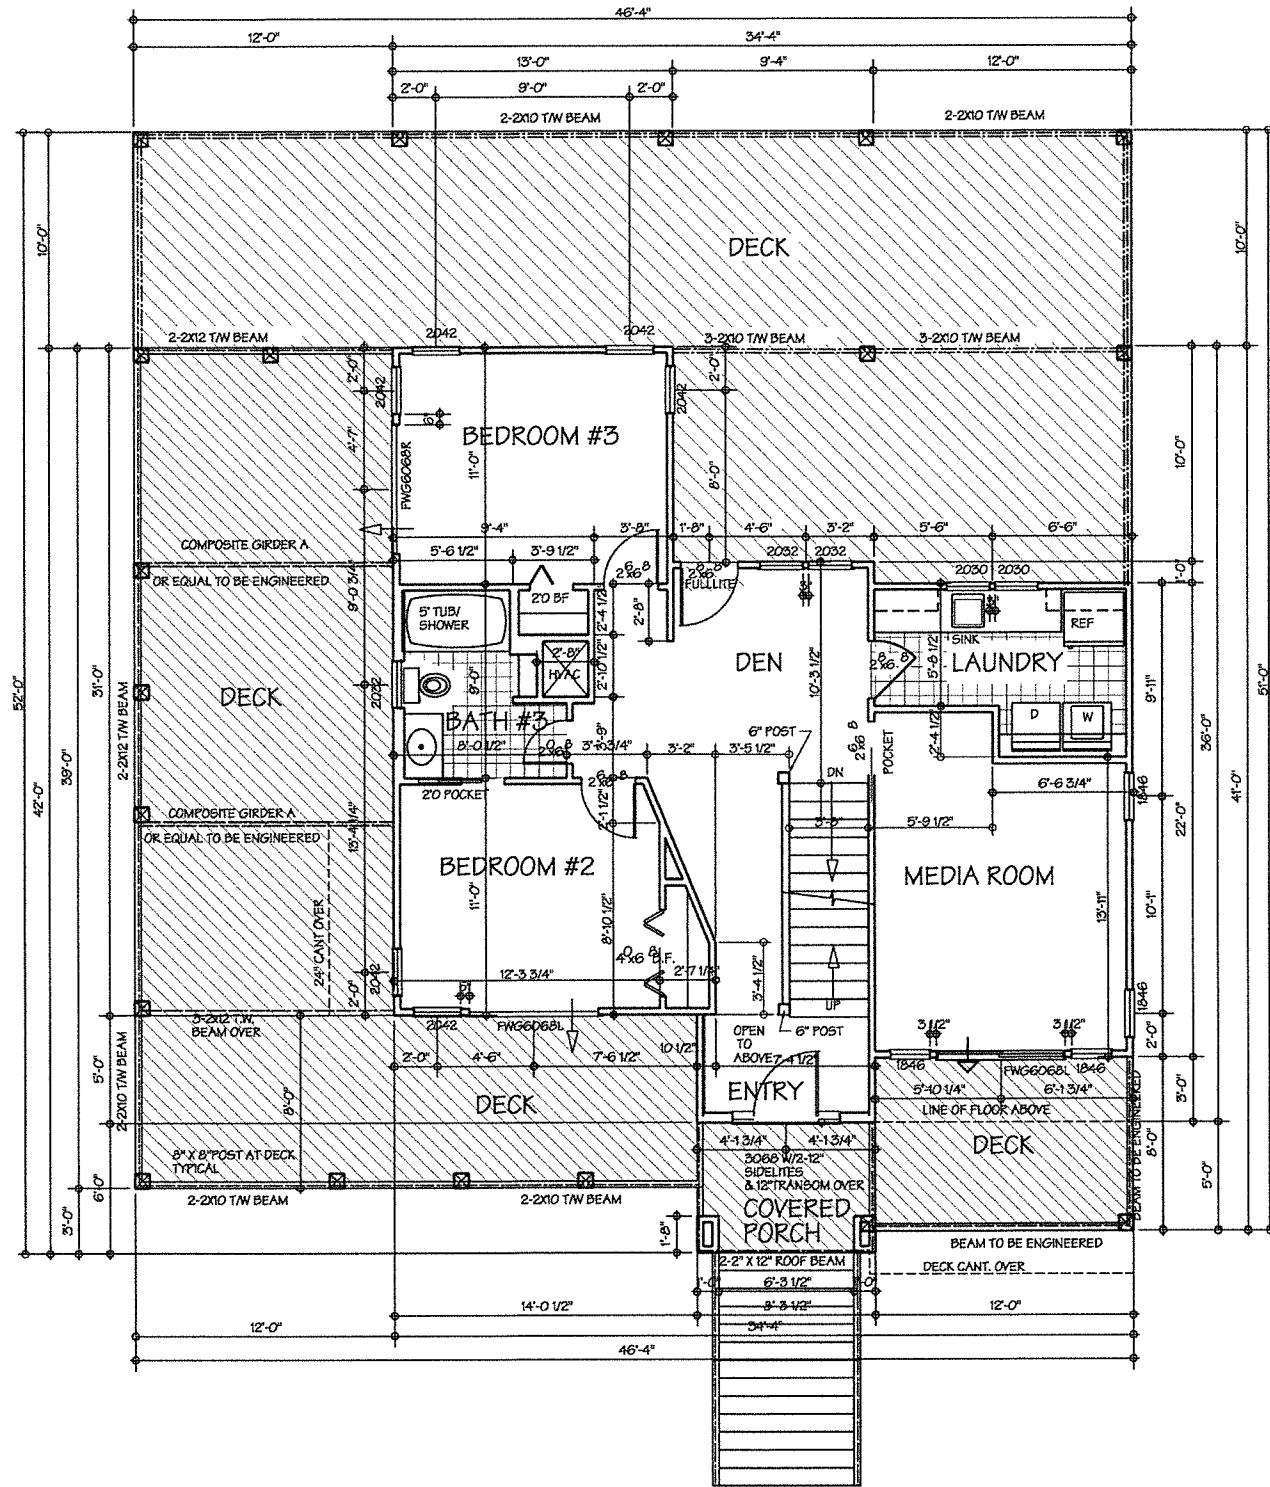

FIRST FLOOR PLAN

SCALE: 1/4" = 1'-0"

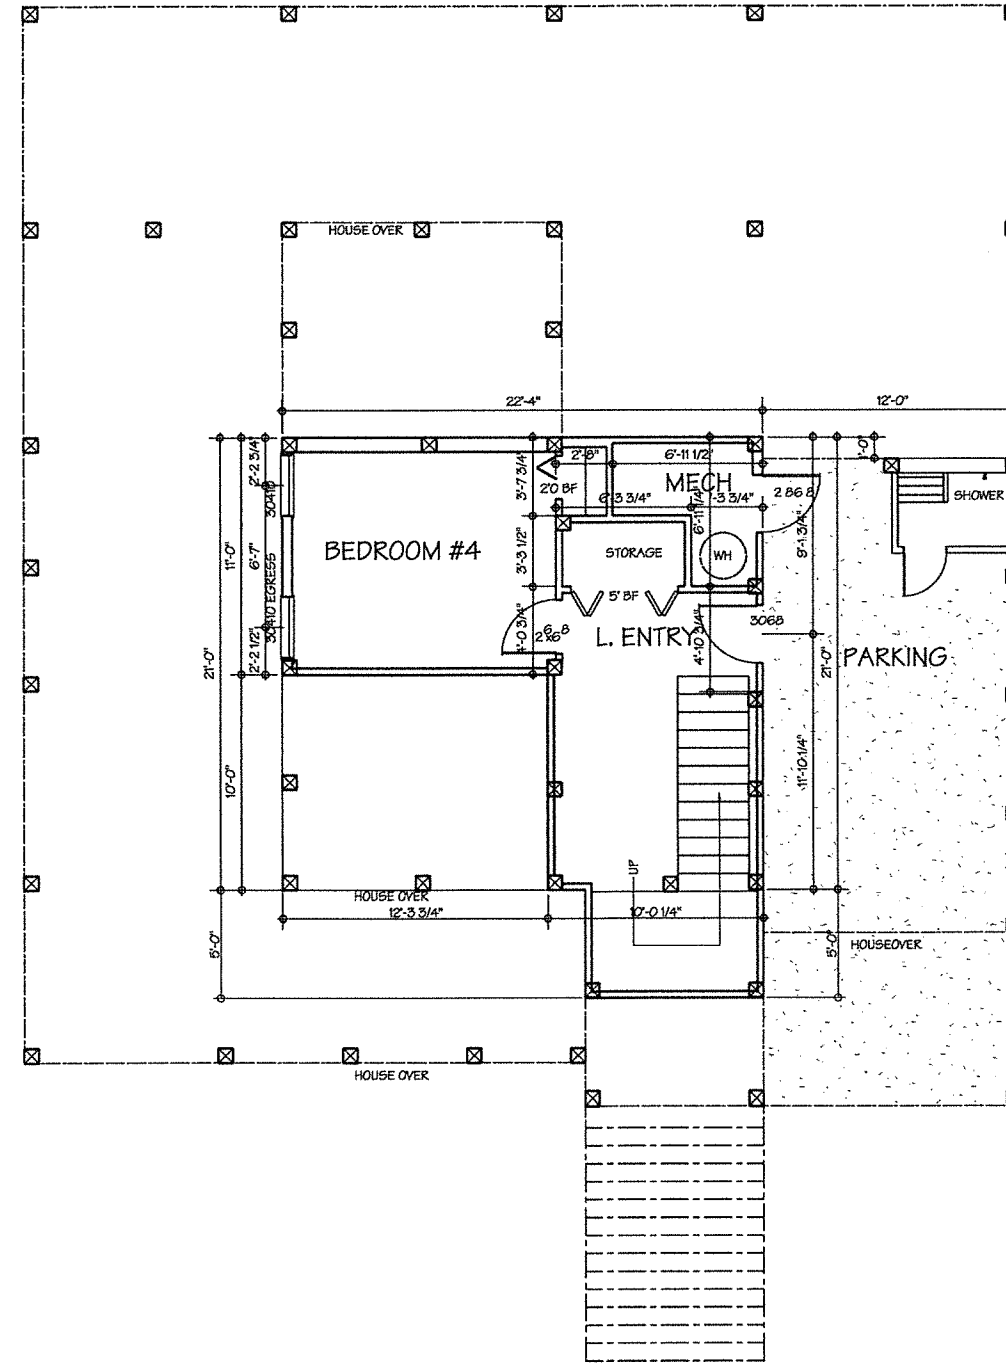

GROUND FLOOR PLAN

SCALE: 1/4" = 1'-0"

COPYRIGHT © 2014 BY FLOREZ DESIGN STUDIOS, INC. NO PART OF THIS PLAN MAY BE REPRODUCED OR TRANSMITTED IN ANY FORM OR BY ANY MEANS ELECTRONIC OR MECHANICAL INCLUDING PHOTOCOPYING, RECORDING, OR ANY INFORMATION RETRIEVAL SYSTEM, WITHOUT THE WRITTEN APPROVAL OF FLOREZ DESIGN STUDIOS, INC. NO DERIVATIVE WORKS OF THIS PLAN MAY BE MADE WITHOUT PRIOR WRITTEN PERMISSION. THE PURCHASE OF THIS HOME PLAN ENTITLES THE PURCHASER TO USE THIS SET OF HOME PLANS FOR THE CONSTRUCTION OF ONLY ONE BUILDING. THE PURCHASE OF ADDITIONAL SETS OF PLANS DOES NOT ENTITLE THE PURCHASER TO CONSTRUCT MORE THAN ONE BUILDING.

PROJECT #	14-212
DATE	NOV. 6, 2014
SHEET #	2
REVISIONS:	
SCALE:	AS NOTED

FLOREZ
 DESIGN STUDIOS, INC.
 www.florezplans.com
 PO Box 170, 9142 Caratoke Hwy., Ste. C
 Point Harbor, NC 27964
 Tel: 252-491-8000 Fax: 252-491-9975
 Email: info@florezandflorez.com

COASTALIFE PLANNER VOLUME I
Driftwood Drifter
Cathey Residence
 616 Forgiven Lane
 Burleson, Texas 76028