



1 SITE PLAN
SCALE: 1" = 10'

GRAPHIC SYMBOLS

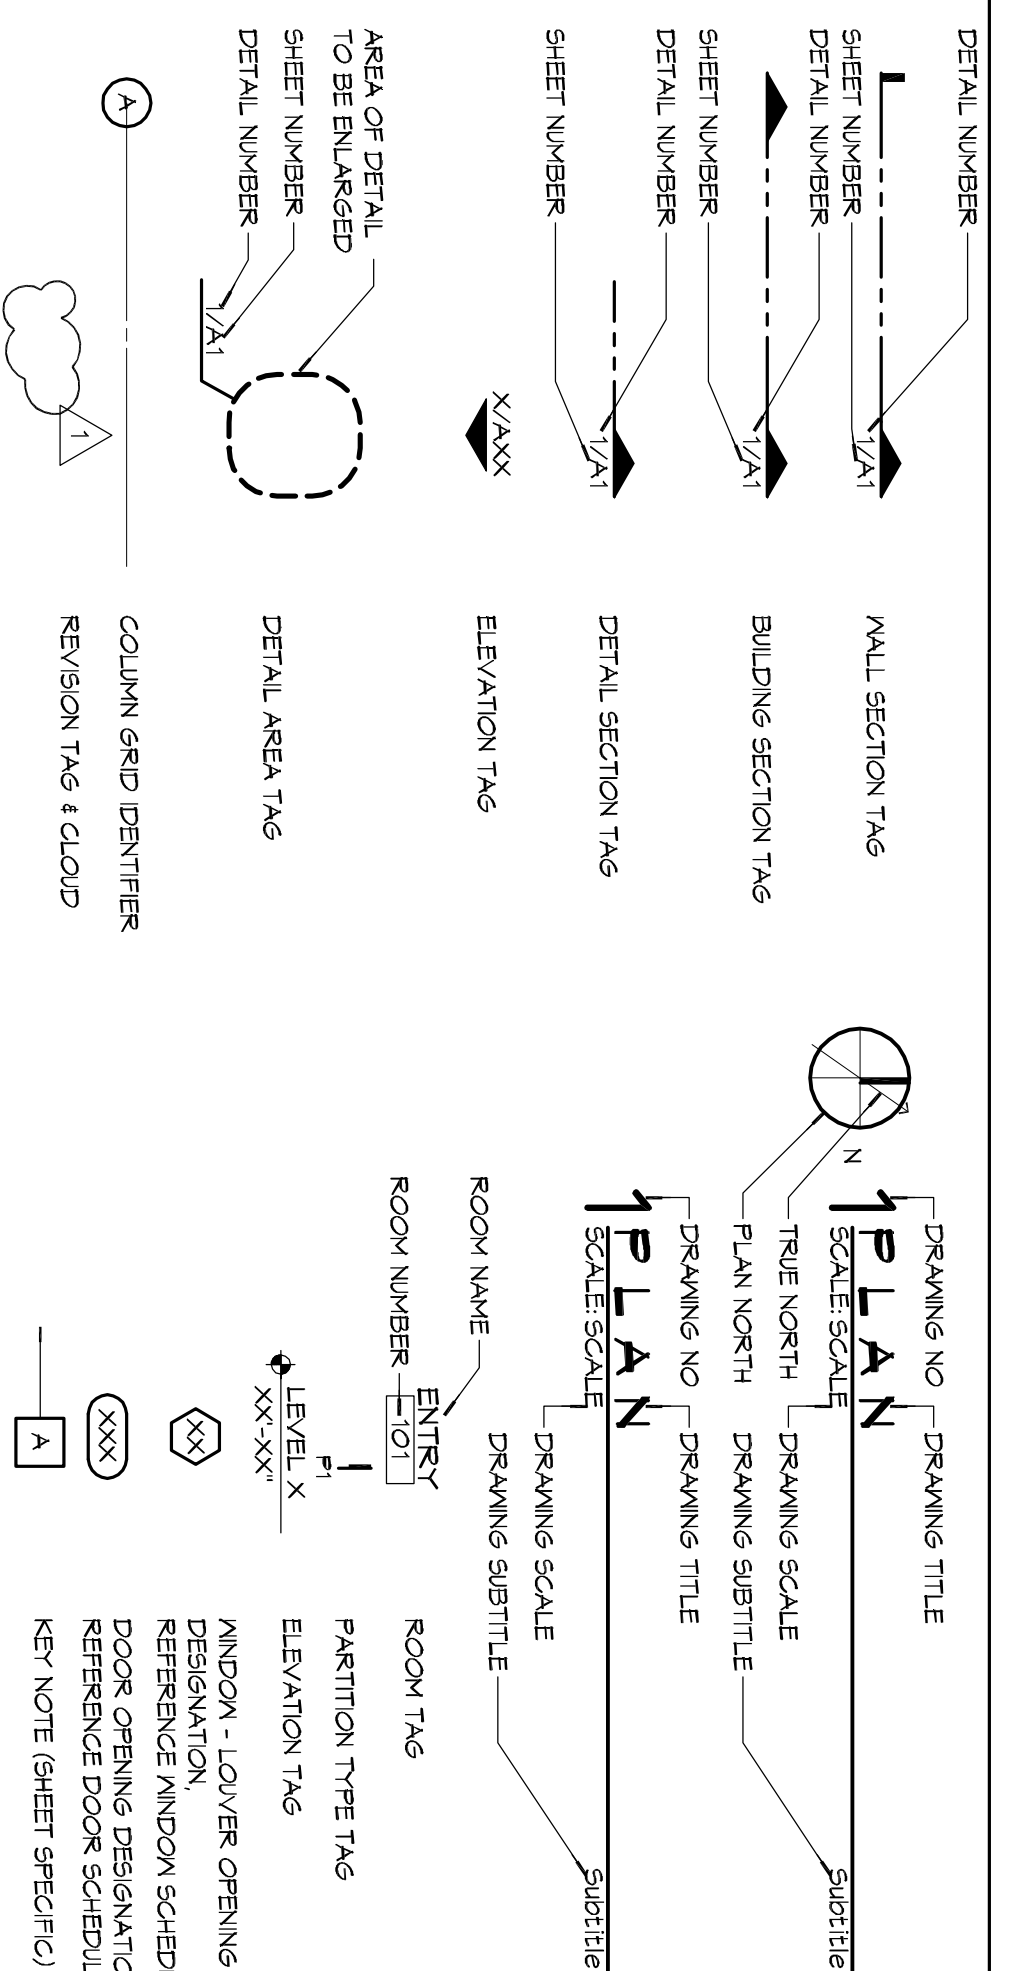

VICINITY MAP

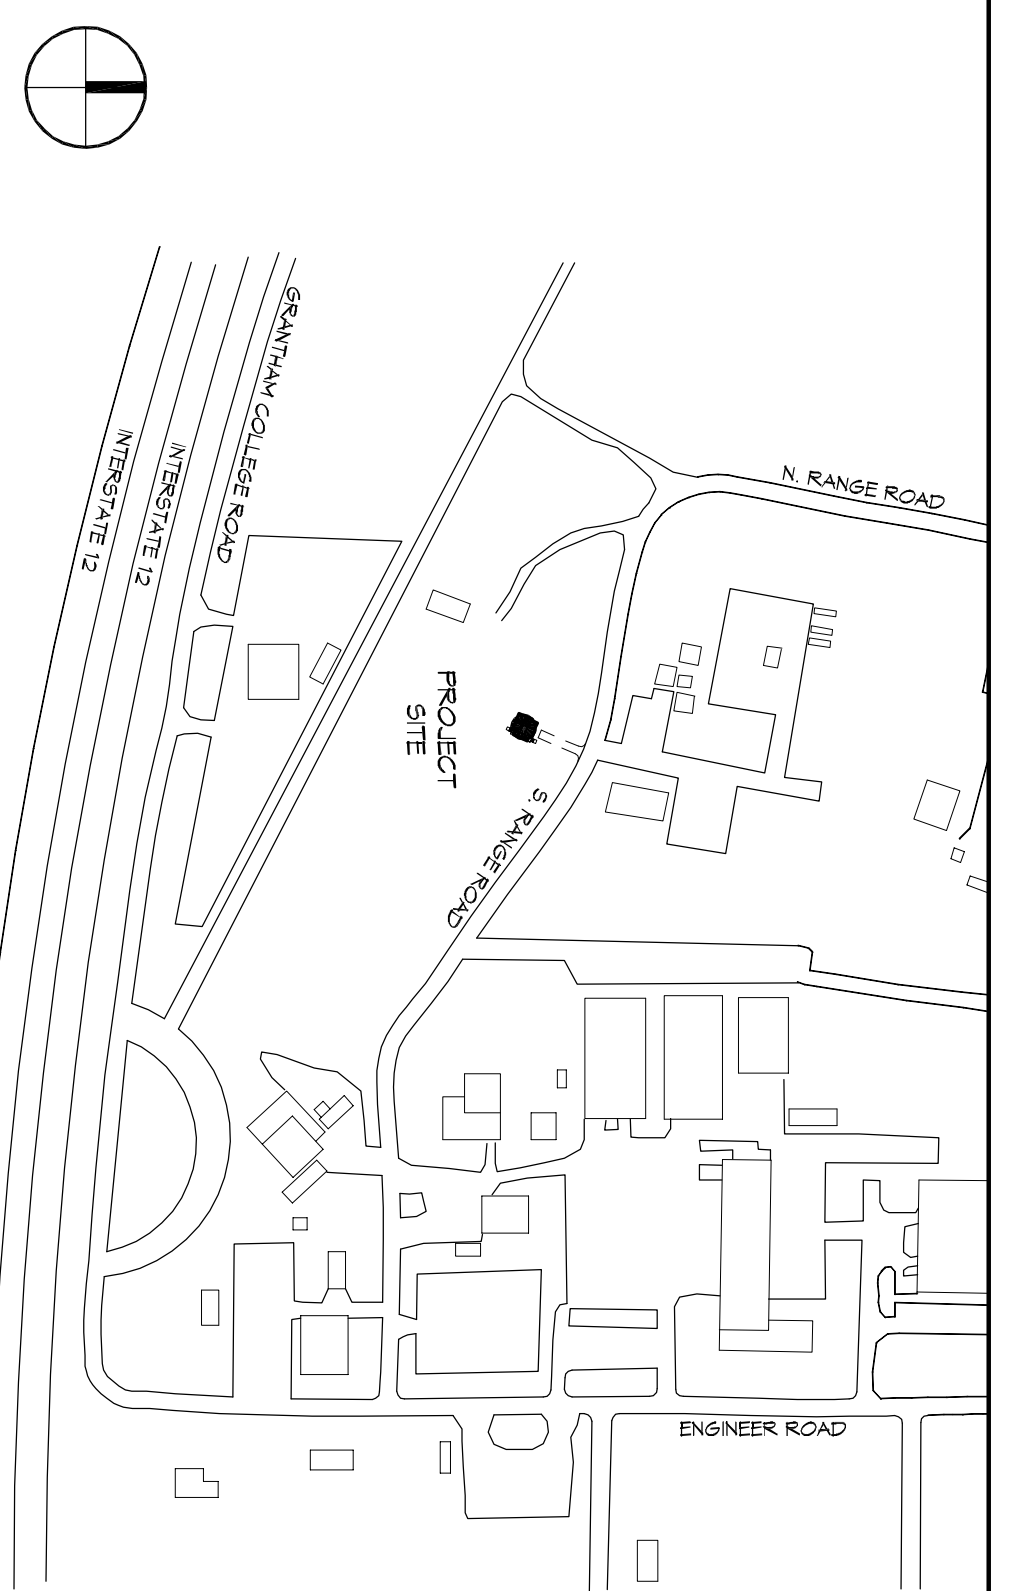

SHEET INDEX

| SHEET # | SHEET TITLE |
|---------|--------------------------------------------------------------------|
| 61 | GENERAL INFORMATION SHEET & SITE PLAN |
| 51 | PLUMBING PLAN - DETAILS AND NOTES |
| 52 | FRAMING PLAN - DETAILS AND NOTES |
| 53 | STRAPPING AND CONNECTION DETAILS |
| A1 | ARCHITECTURAL FLOOR & ROOF PLANS, OPENING & FINISH SCHEDULES |
| A2 | EXTERIOR ELEVATIONS, OPENING TYPES AND DETAIL SECTIONS AND DETAILS |
| A3 | REFLECTED CEILING PLAN, INTERIOR ELEVATIONS & INTERIOR DETAILS |
| A4 | MECHANICAL PLAN - HVAC, DETAILS AND NOTES |
| M1 | ELECTRICAL PLANS - POWER, LIGHTING, AND PANEL DIAGRAMS |
| E1 | PLUMBING PLANS - RISER DIAGRAMS AND NOTES |
| P1 | PLUMBING DOMESTIC WATER PLAN, RISER DIAGRAM AND NOTES |
| P2 | PLUMBING DOMESTIC WATER PLAN, RISER DIAGRAM AND NOTES |

PROJECT LOCATION: PROJECT STATION 8113.5
 6445 GRANTHAM COLLEGE ROAD
 CAMP VILLERE, LOUISIANA 70460
 TOTAL ENCLOSED SQUARE FOOTAGE: 1,400 SF
 TOTAL FLOOR AREA: 54 SF
 TOTAL UNDER ROOF: 1,449 SF
 (959) 645-2514

GENERAL NOTES

1. ALL MATERIALS AND WORK NECESSARY TO THE CONSTRUCTION OF THIS PROJECT SHALL CONFORM TO ALL GOVERNING CODES AND REGULATIONS OF AGENCIES IN AUTHORITY.
2. CONTRACTOR SHALL PROVIDE ALL PUBLIC PROTECTIONS NECESSARY AS REQUIRED BY LAW.
3. THE DRAWINGS, SPECIFICATIONS AND ANY SUBSEQUENTLY ISSUED ADDENDA, AMENDMENTS OR SUCH CHANGE ORDERS APPROVED BY THE OWNER AND THE CONTRACTOR ARE PART OF THESE CONTRACT DOCUMENTS.
4. DO NOT SCALE DRAWINGS. CONSULT WITH THE ARCHITECT REGARDING ANY TYPES IN THE CONTRACT DOCUMENTS THAT REQUIRE CLARIFICATION.
5. TRASH SHALL BE REMOVED FROM THE SITE NOT LESS THAN TWICE MONTHLY.
6. THE GENERAL CONTRACTOR SHALL VERIFY EXISTING CONDITIONS PRIOR TO COMMENCING WORK AND REPORT ANY AND ALL DISCREPANCIES TO THE ARCHITECT.
7. CONTRACTOR, VEHICLES AND EQUIPMENT NECESSARY FOR CONSTRUCTION MAY BE PARKED ON THE SITE. OTHER VEHICLES PARKED ON THE SITE REQUIRE THE OWNER'S PERMISSION.
8. THE GENERAL CONTRACTOR SHALL DESIGNATE THE CHARACTER AND QUALITY BRANDS OF THE TO BE USED.
9. ALL MATERIALS EQUIPMENT SHALL BE INSTALLED PER MANUFACTURER'S RECOMMENDATIONS. WORK NOT CONSISTENT WITH MANUFACTURER'S RECOMMENDATIONS WILL BE REJECTED BY OWNER/ARCHITECT.

LOUISIANA ARMY NATIONAL GUARD



**CAMP VILLERE
NEW HOME CONSTRUCTION
SLIDELL, LOUISIANA**

DAMMON ENGINEERING, INC.

Architects & Engineers
 Chief Architect: Kevin J. Kinchen, NCARB
 Chief Engineer: Brian Mistch, PE
 554 Old Spanish Trail
 Slidell, LA 70458
 www.dammoneengineering.com
 info@dammoneengineering.com
 PH: 985.649.5832
 F: 985.641.5950

| REVISIONS | DATE |
|---------------|------|
| # DESCRIPTION | |
| | |
| | |
| | |
| | |

95% SUBMITTAL NOT FOR CONSTRUCTION
 10/7/2014
 STATE OF LOUISIANA
 REGISTERED PROFESSIONAL ENGINEER
 License No. 62562
 Brian Mistch

**CAMP VILLERE III
NEW HOME CONSTRUCTION**
 LA 14-A-037
 CAMP VILLERE, LOUISIANA
 JOB No: 2210 DATE: OCTOBER 8, 2014
 DRAWN BY: [Signature] CHECKED BY: [Signature]

SHEET TITLE: GENERAL INFORMATION SHEET AND SITE PLAN
 DRAWING NUMBER: 61
 SHEET No: 1 of 12