




EXTERIOR ELEVATION
SCALE: 1/4" = 1'-0"

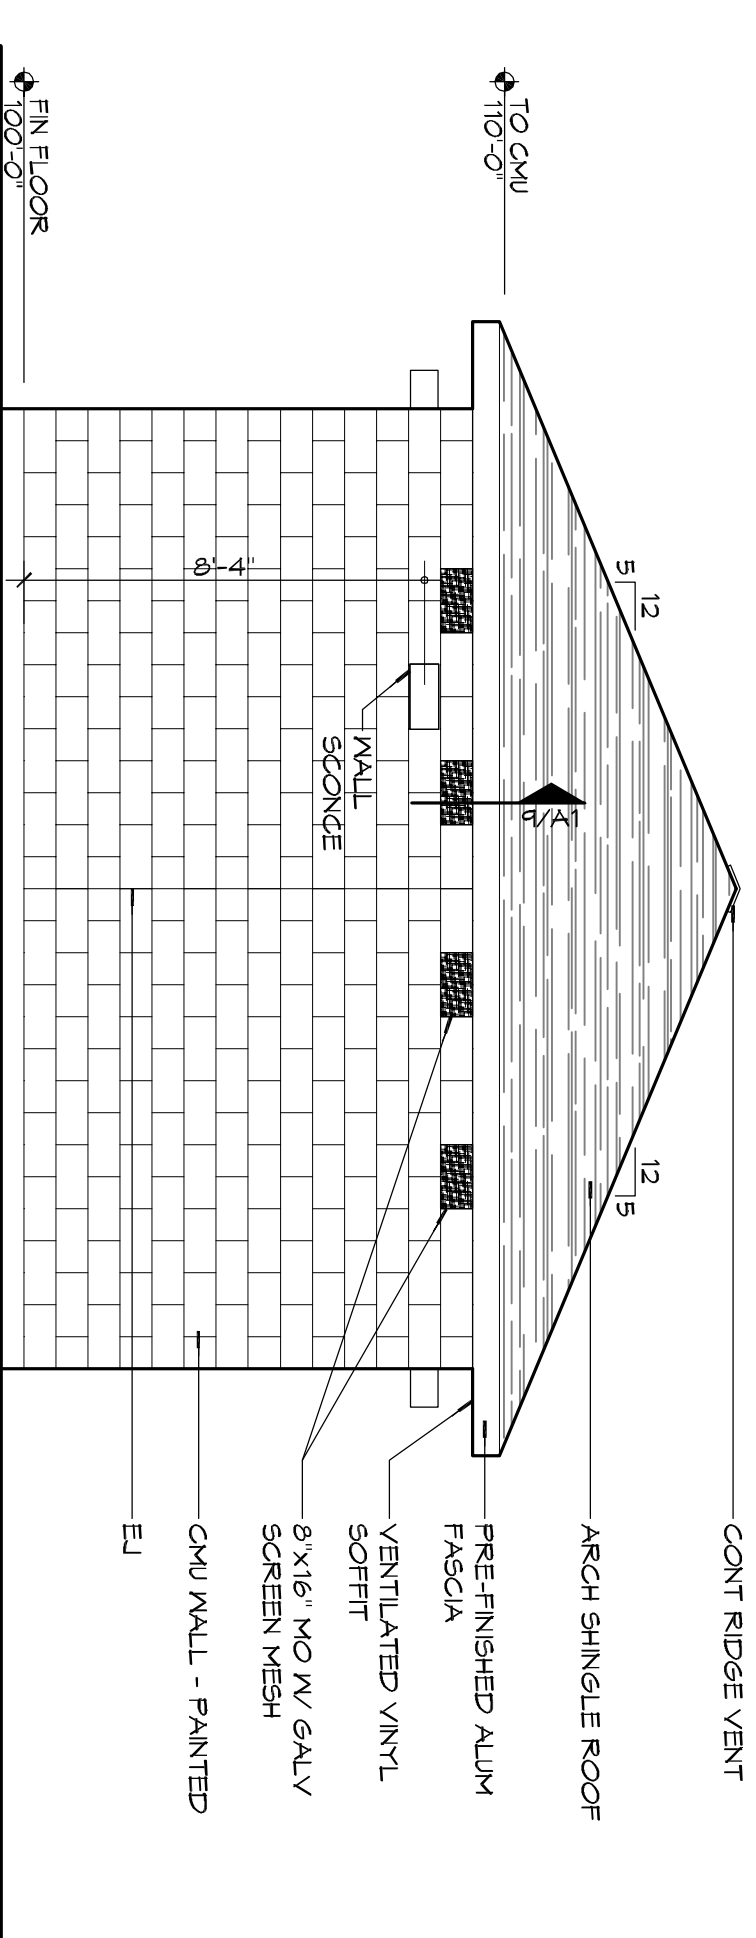


EXTERIOR ELEVATION
SCALE: 1/4" = 1'-0"

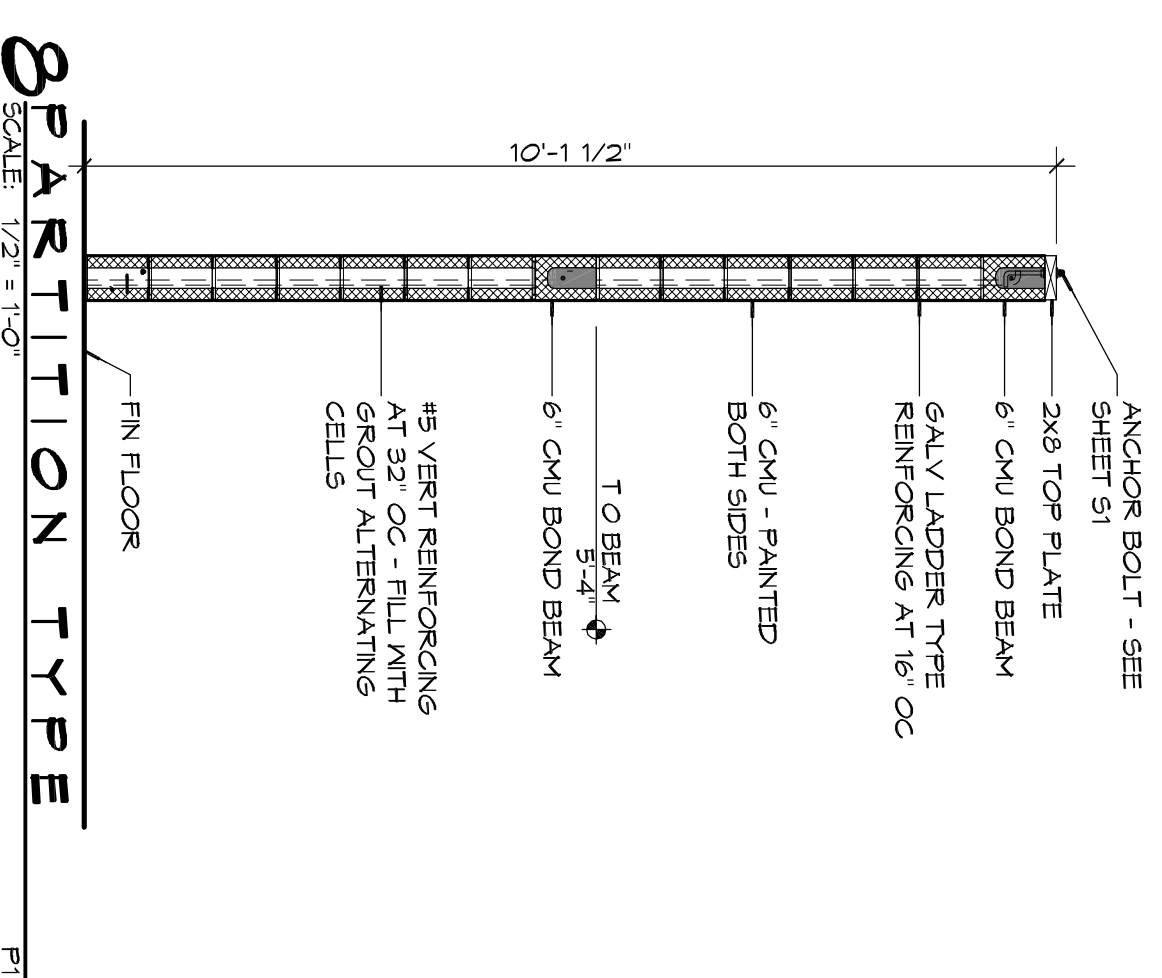


PARTITION TYPE
SCALE: 1/2" = 1'-0"

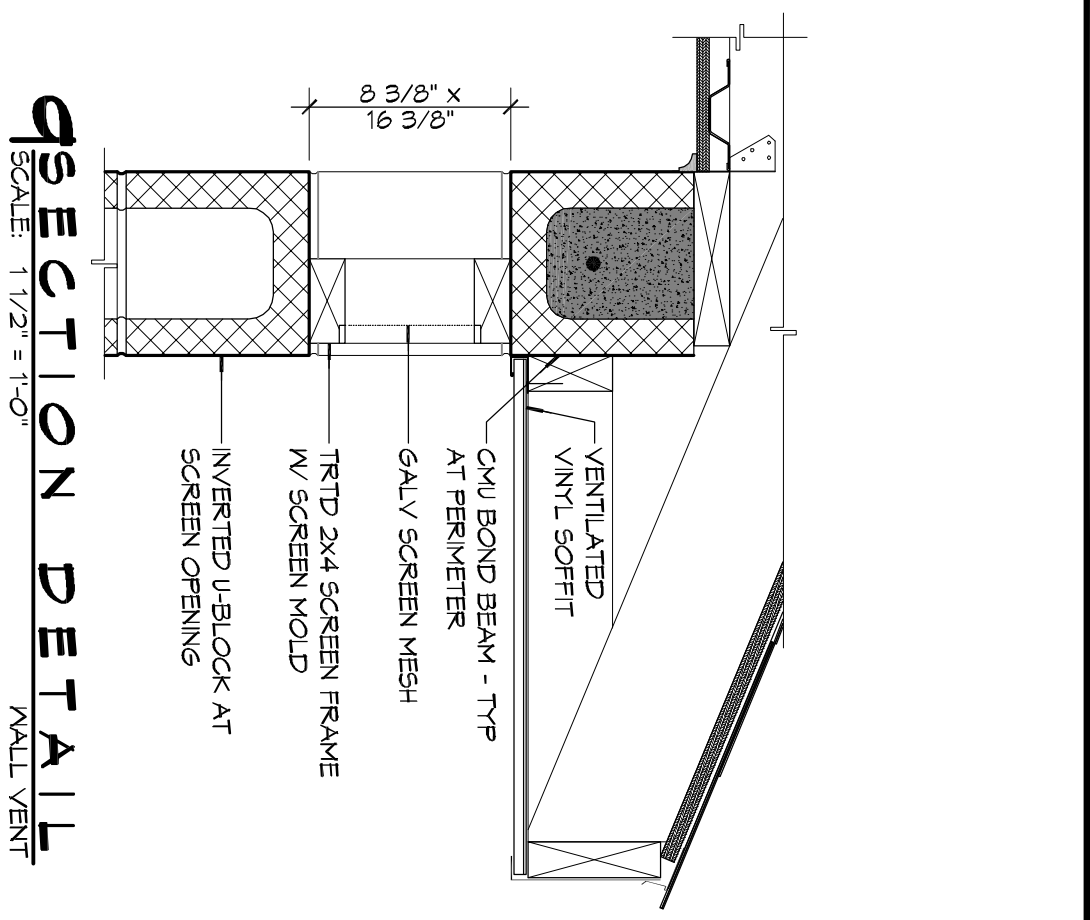

SECTION DETAIL
SCALE: 1/2" = 1'-0"

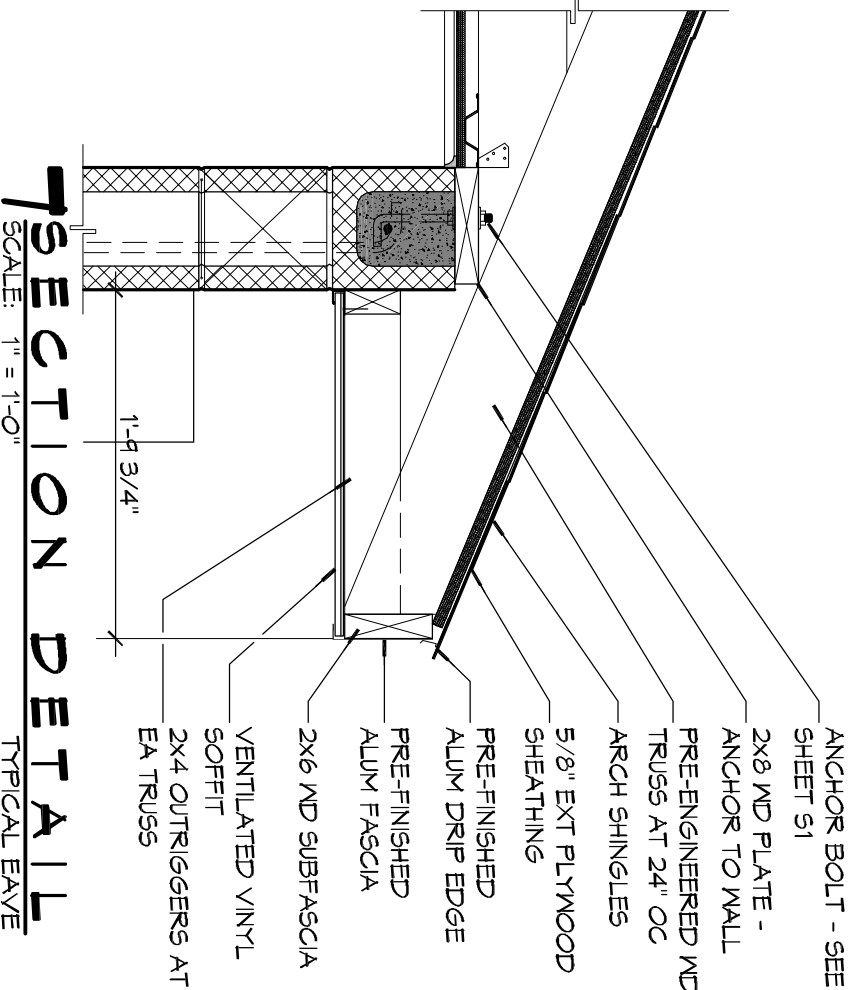

SECTION DETAIL
SCALE: 1/2" = 1'-0"

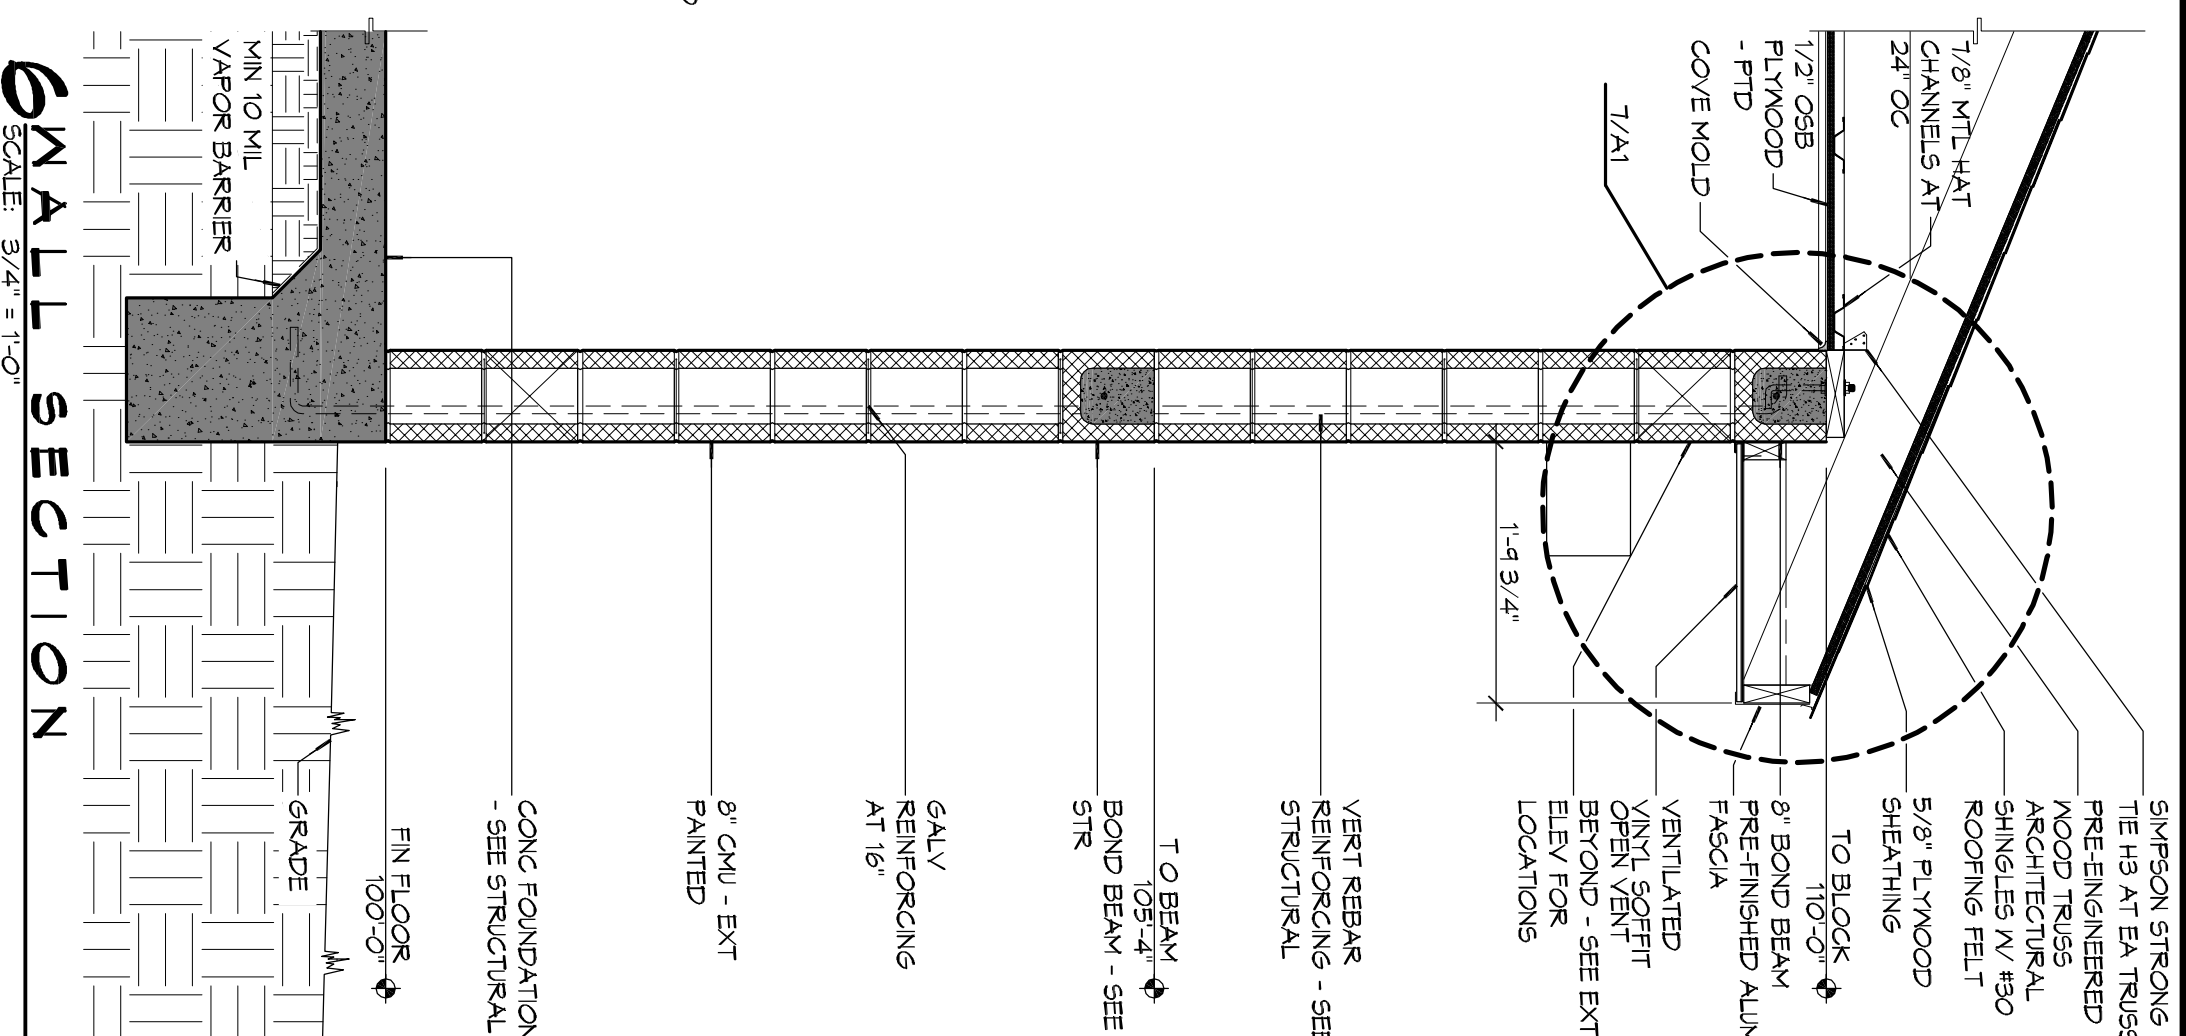

SMALL SECTION
SCALE: 3/4" = 1'-0"

- GENERAL NOTES**
- PROVIDE 8" WIDE (MIN) LANDING, LEVEL WITH FINISHED FLOOR, OUTSIDE EXIST. POORS. SEE SITE PAVING PLAN. THRESHOLDS SHALL BE NOT MORE THAN 1/2" IN HEIGHT AND SHALL BE BEVELLED IF MORE THAN 1/4".
 - CONTRACTOR TO VERIFY ALL SITE CONDITIONS, BUILDING LOCATIONS, AND DIMENSIONS PRIOR TO CONSTRUCTION.
 - MATERIALS SHALL BE NEW AND U.L. LISTED.
 - NO WORK SHALL BE CONCEALED UNTIL APPROVED BY LOCAL INSPECTORS.
 - CONSTRUCTION SHALL COMPLY WITH ALL PARISH, STATE, AND LOCAL CODES.
 - CONTRACTOR SHALL GUARANTEE ALL WORK FOR ONE CALENDAR YEAR.
 - CONTRACTOR SHALL FINISH WATER, SEWER, AND POWER FROM EXISTING SOURCES.
 - EXTERIOR CALLINGS SHALL BE DOWN CORNING 780 SILICONE (OR APPROVED EQUAL) INSTALLED IN ACCORDANCE WITH MFR. RECOMMENDATION WITH ARCH/OOWNER TO SELECT COLOR. INTERIOR CALLINGS TO EQUAL TO DAB PAINTABLE LATEX WITH SILICONE.
 - PAINT GRADE SHALL BE SHERWIN WILLIAMS OR EQUIVALENT. ALL WORK TO RECEIVE THREE (3) COATS (ONE PRIMER, TWO FINISH). COLOR TO BE SELECTED BY OWNER/ARCHITECT.
 - PROVIDE CLEANUP ON A REGULAR BASIS. NO DEBRIS/TRASH SHALL BE STORED IN THE BUILDING.
 - FLOOR SURFACES TO NON-SLIP W/ LIGHT BROOM FINISH.
 - LOCKS ON DOORS IN VIEW OF EGRESS SHALL NOT REQUIRE THE USE OF KEYS. CONTRACTOR TO PROVIDE KEYS TO OWNER/ARCHITECT. INTERIOR WALLS AND CEILINGS SHALL HAVE A FLAME SPREAD OF 0-200 AND A SMOKE DEVELOPED RATING OF 0-450.

ACCESSORY SCHEDULE

MK	DESCRIPTION	MFR	MODEL #
GB1	36" SS GRAB BAR	BRADLEY	812 OR APPROVED EQUAL
GB2	42" SS GRAB BAR	BRADLEY	812 OR APPROVED EQUAL
M1	CHANNEL FRAME MIRROR	BRADLEY	781 OR APPROVED EQUAL
HD	ELECTRIC HAND DRYER	SEE SHEET P1 FOR MFR AND MODEL #	
TP	TOILET PARTITIONS AND DOORS	SEE SPECIFICATIONS	
TP1	TOILET PAPER DISPENSER	BOBRICK	B-2388 OR APPROVED EQUAL
G1	PLASTIC TRASH GRONNET	DOJIS	TY-1-PLASTIC OR APPROVED EQUAL

LEGEND

[Symbol]	CWU WALL
[Symbol]	ONE-HOURLY FIRE-RATED PARTITION


REVISIONS

#	DESCRIPTION	DATE


DAMMON ENGINEERING, INC.
Architects & Engineers

Chief Architect: Kevin J. Kinchen, NCARB
Chief Engineer: Brian Misch, PE
554 Old Spanish Trail
Stidell, LA 70458


www.dammoneengineering.com
info@dammoneengineering.com
PH: 985.649.5832
F: 985.641.5950

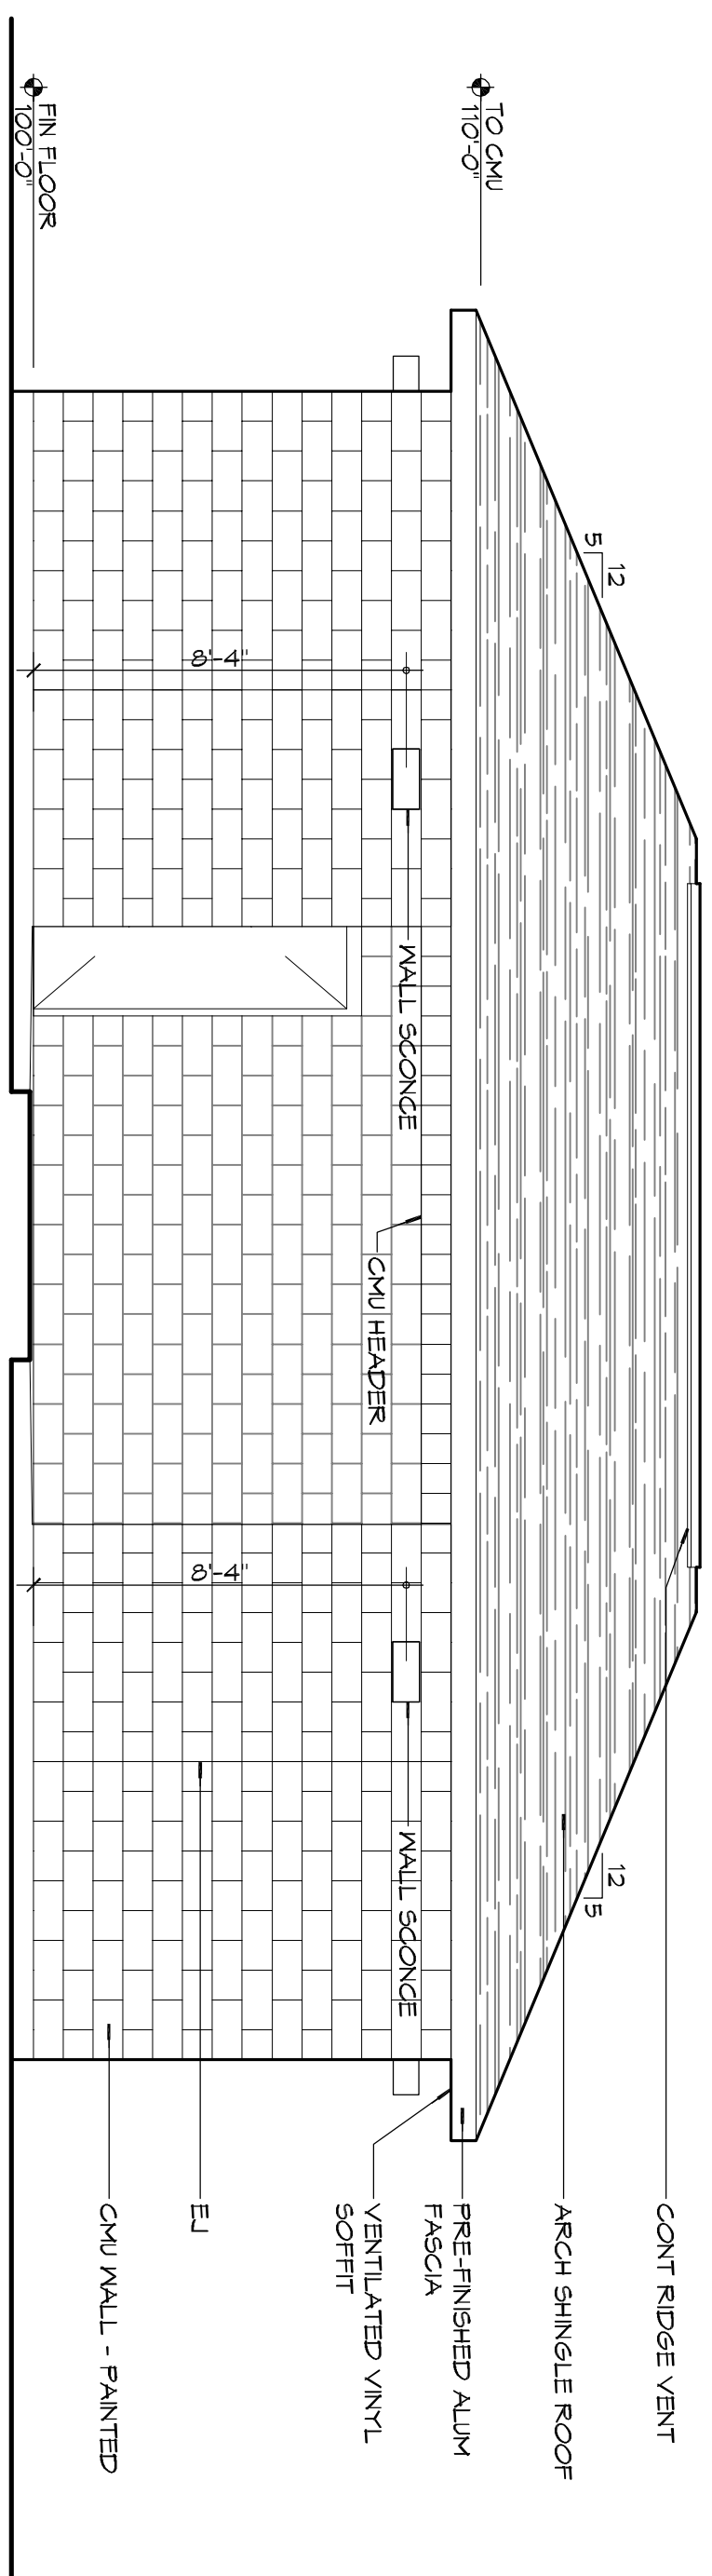


EXTERIOR ELEVATION
SCALE: 1/4" = 1'-0"

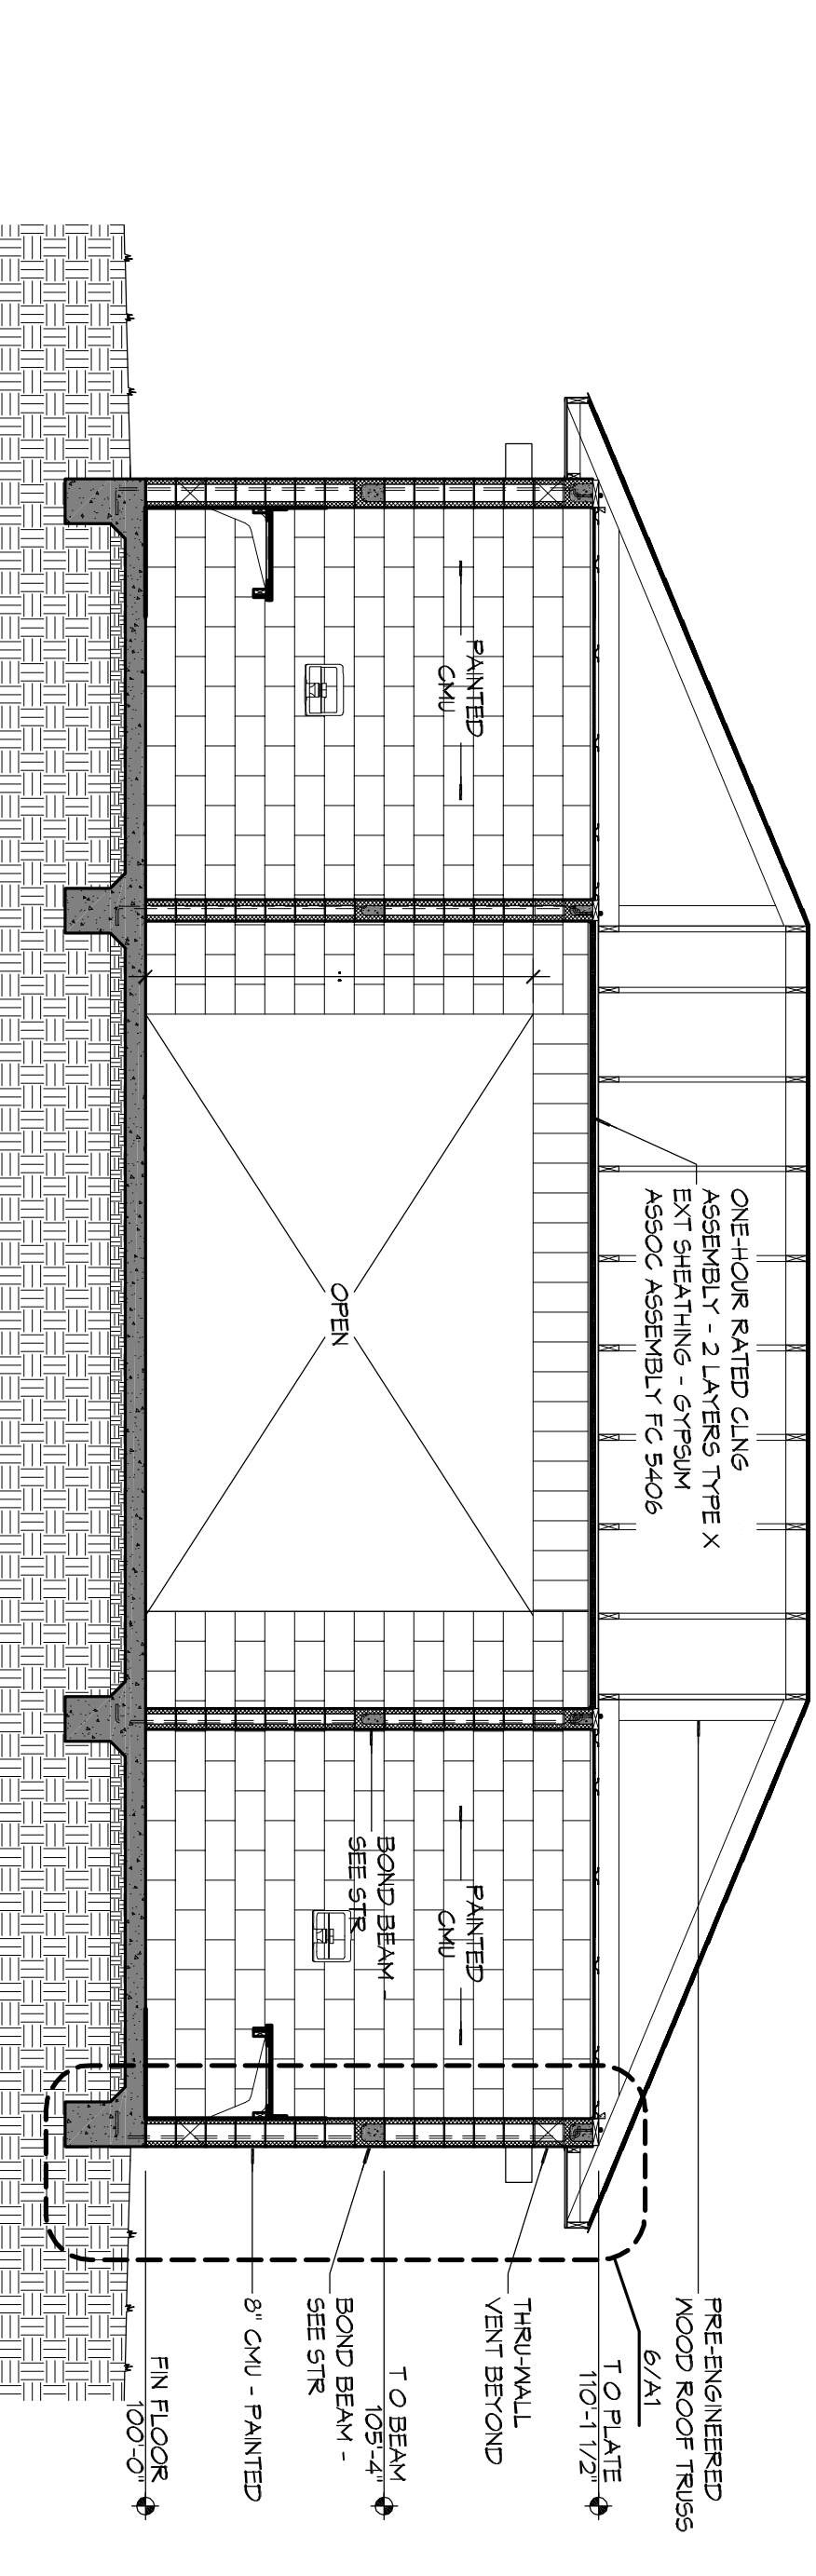

EXTERIOR ELEVATION
SCALE: 1/4" = 1'-0"

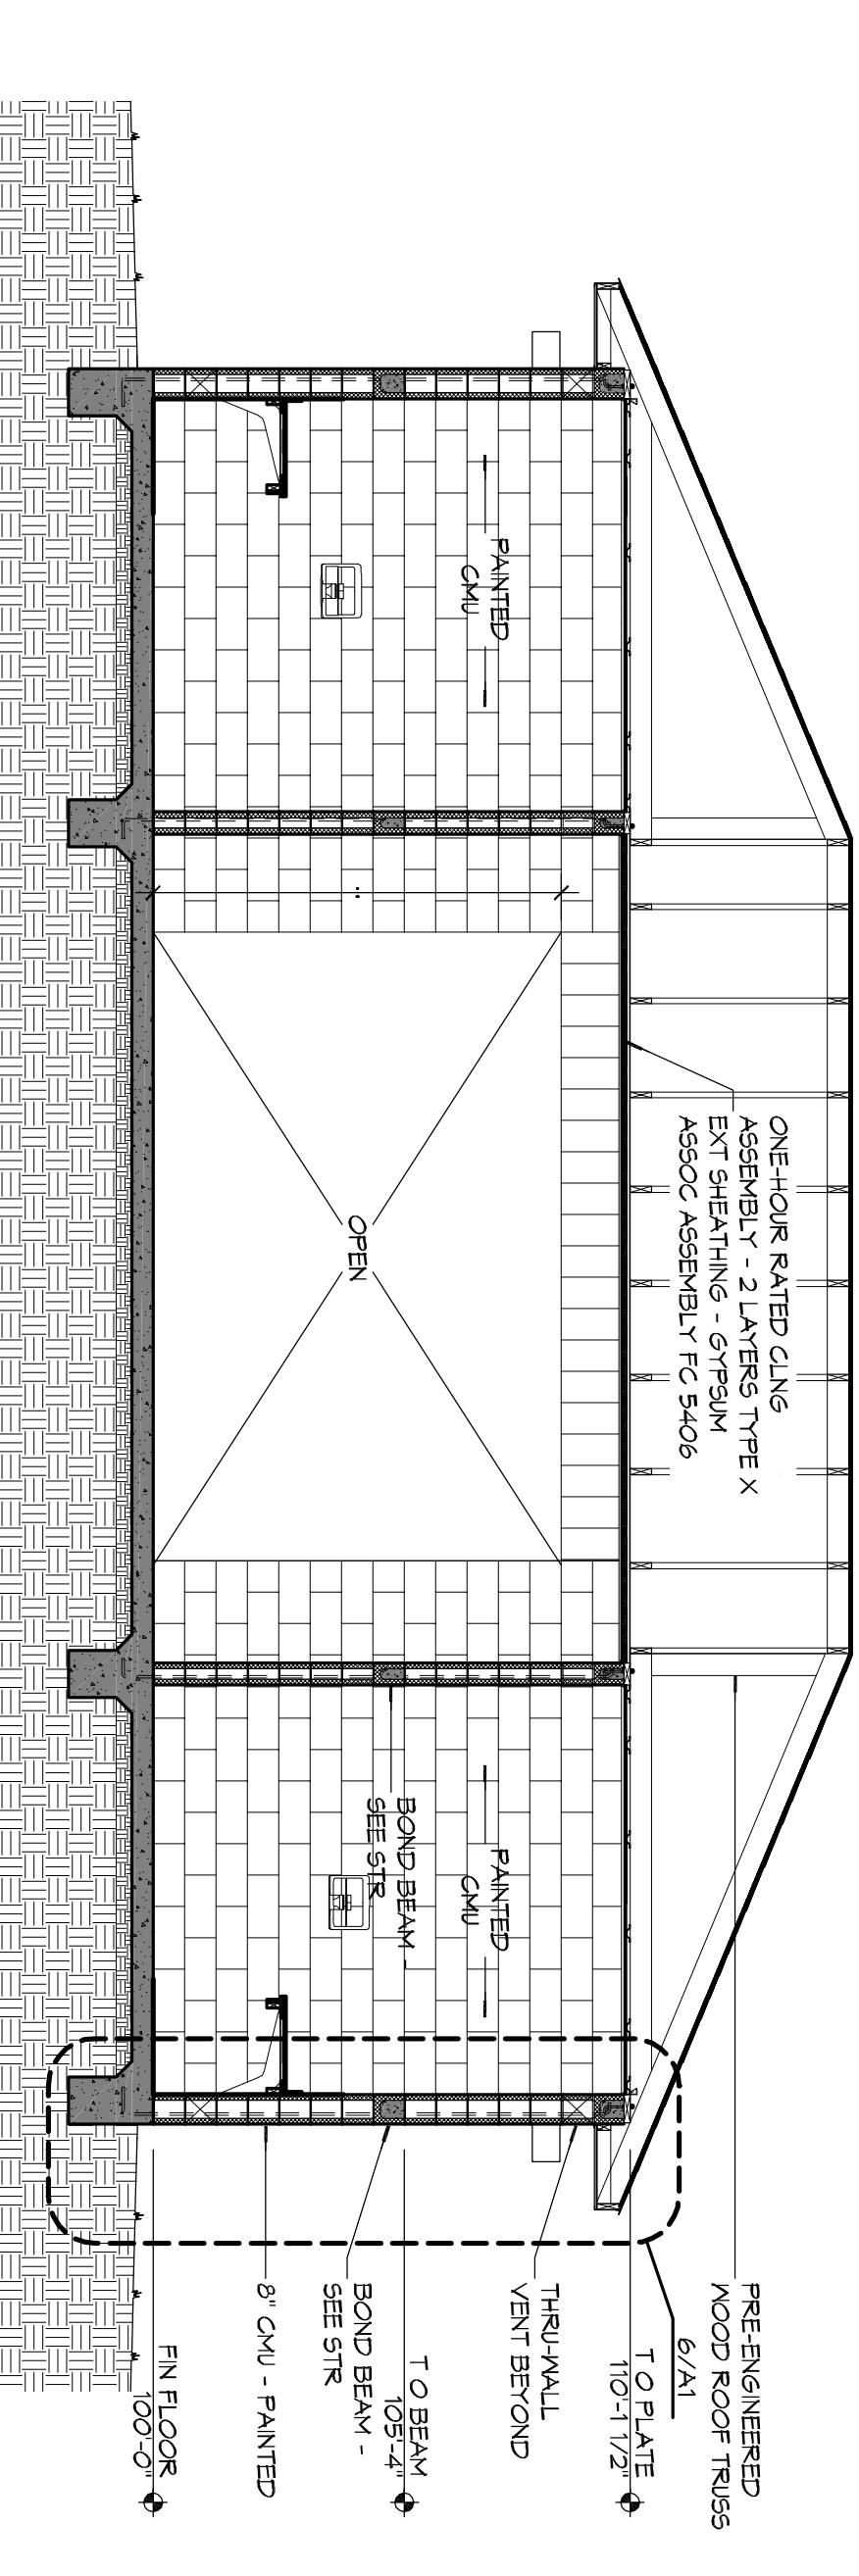

PARTITION TYPE
SCALE: 1/2" = 1'-0"

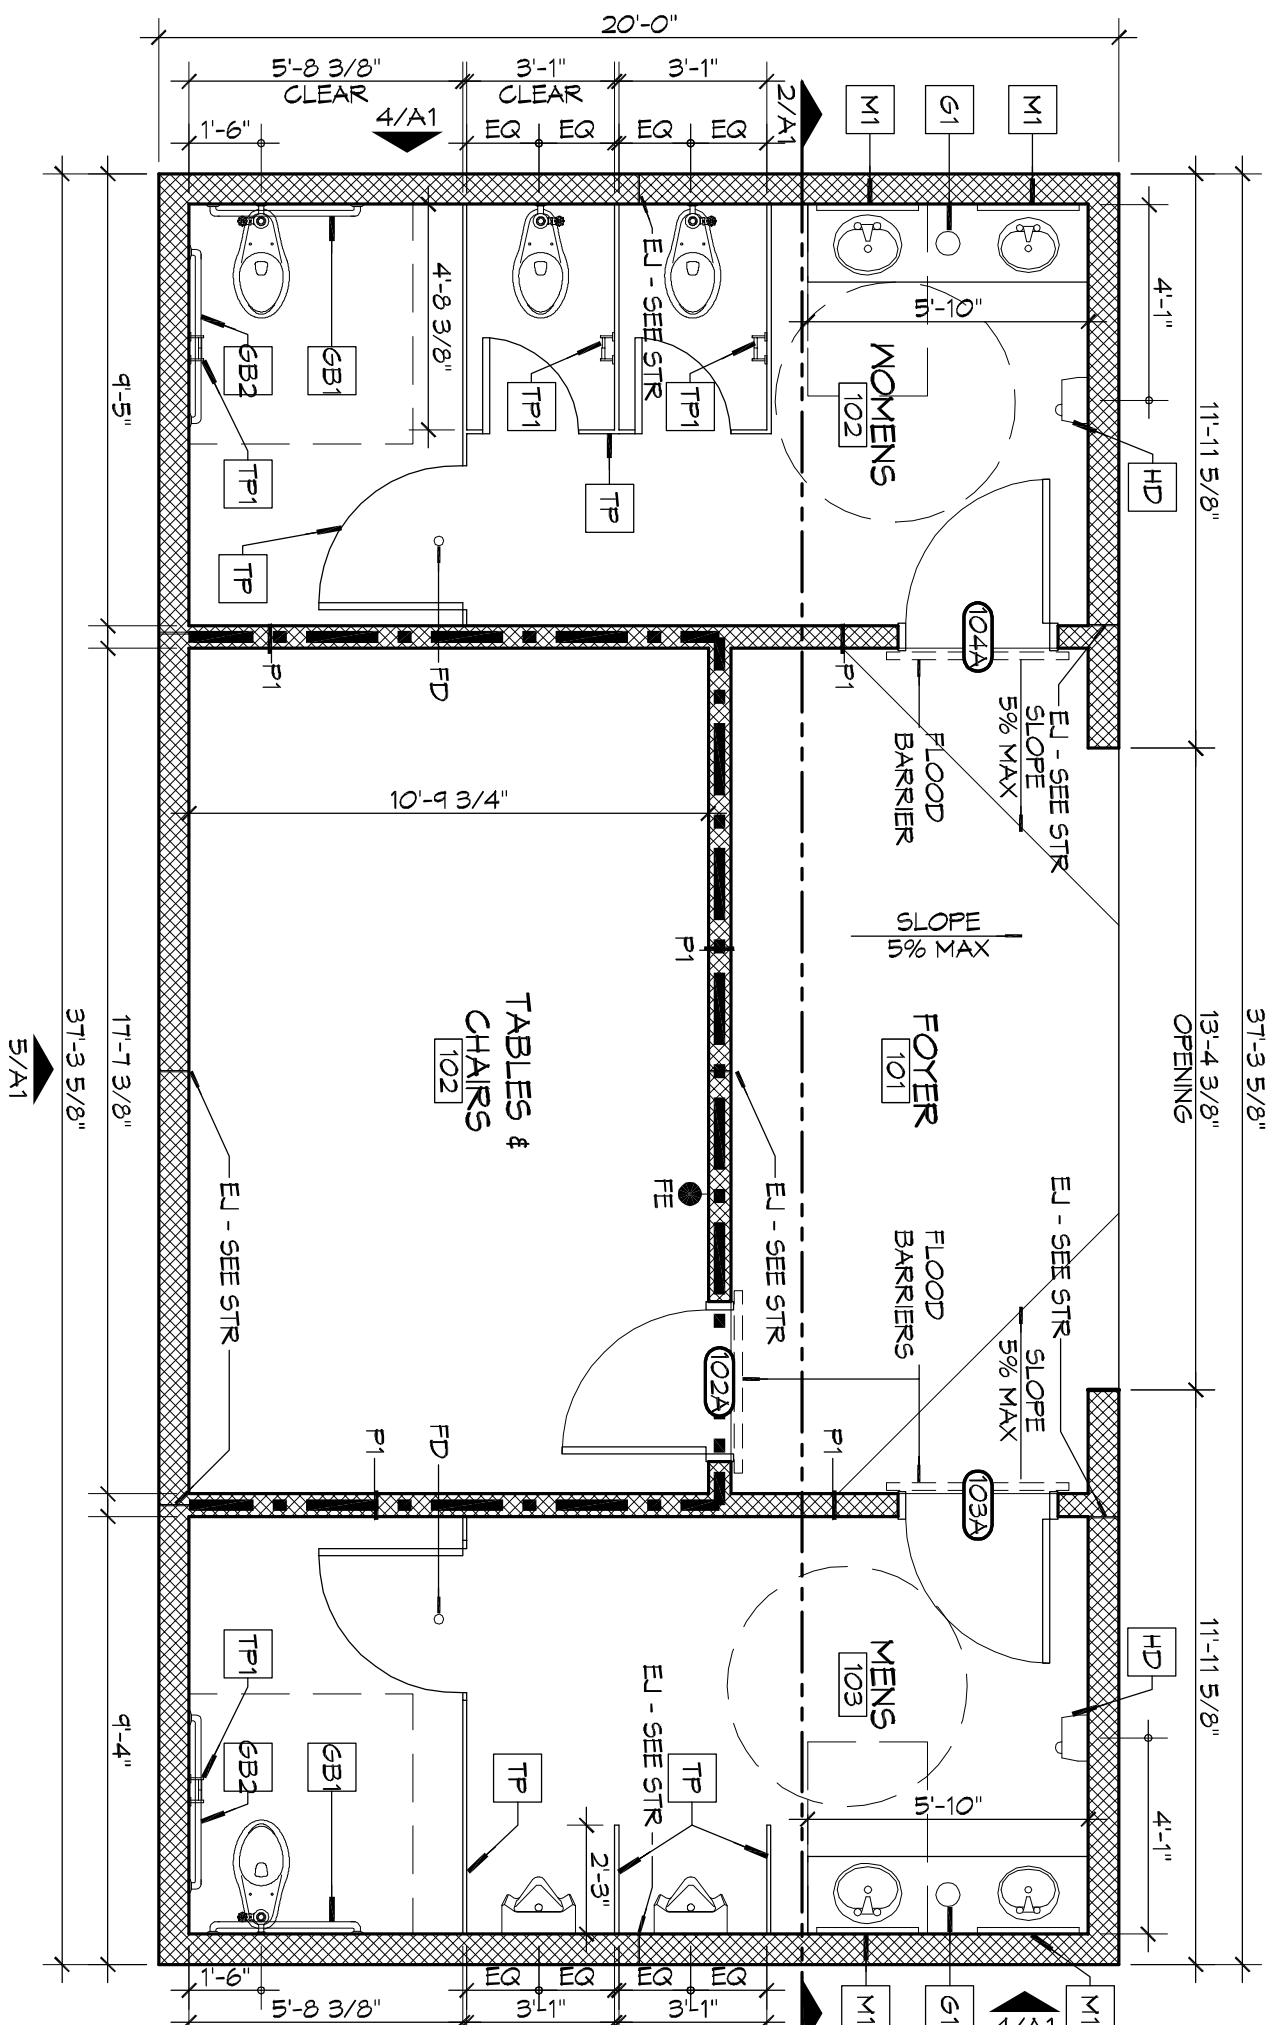

ARCHITECTURAL FLOOR PLAN
SCALE: 1/4" = 1'-0"

KEY PLAN

2602 2nd STREET
SLIDELL, LOUISIANA, 70458

JOB No: 2170 DATE: 4/2/2014

DRAWN BY: K.K. CHECKED BY: CKD, K.K.

THIS DRAWING IS THE PROPERTY OF DAMMON ENGINEERING, INC. AND SHALL REMAIN THE PROPERTY OF DAMMON ENGINEERING, INC. ANY REPRODUCTION OR USE OF THIS DRAWING WITHOUT THE WRITTEN CONSENT OF DAMMON ENGINEERING, INC. IS STRICTLY PROHIBITED. ANY REPRODUCTION OR USE OF THIS DRAWING WITHOUT THE WRITTEN CONSENT OF DAMMON ENGINEERING, INC. IS STRICTLY PROHIBITED.

A1

1 - 1/2" x 11" ARCHITECTURAL FLOOR PLAN, SECTIONS, DETAILS AND EXTERIOR ELEVATIONS

DRAWING NUMBER:

SHEET No. 5 of 8