




CONSTRUCTION JOINT
N. T. S.

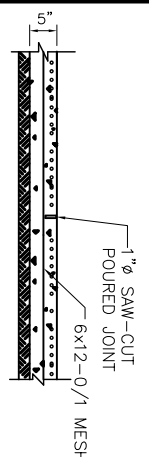

CONTRACTION JOINT
N. T. S.

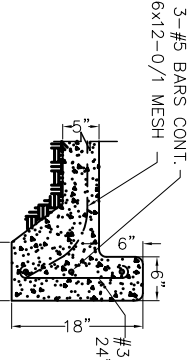

TYPICAL CURB DETAIL
N. T. S.

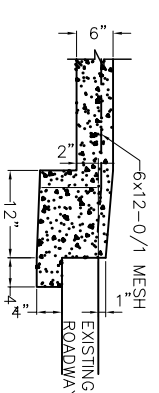


DRIVEWAY SECTION
N. T. S.


NOTE:
DRIVEWAY IN CITY RIGHT OF WAY SHALL BE 6" THICK REINFORCED CONCRETE.

SGT. ALFRED DRIVE

NEW 6" HIGH OPAQUE FENCE

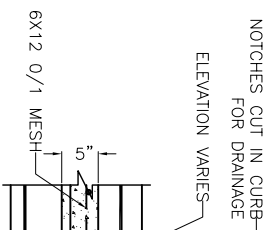


DRAINABLE CURB DETAIL
N. T. S.

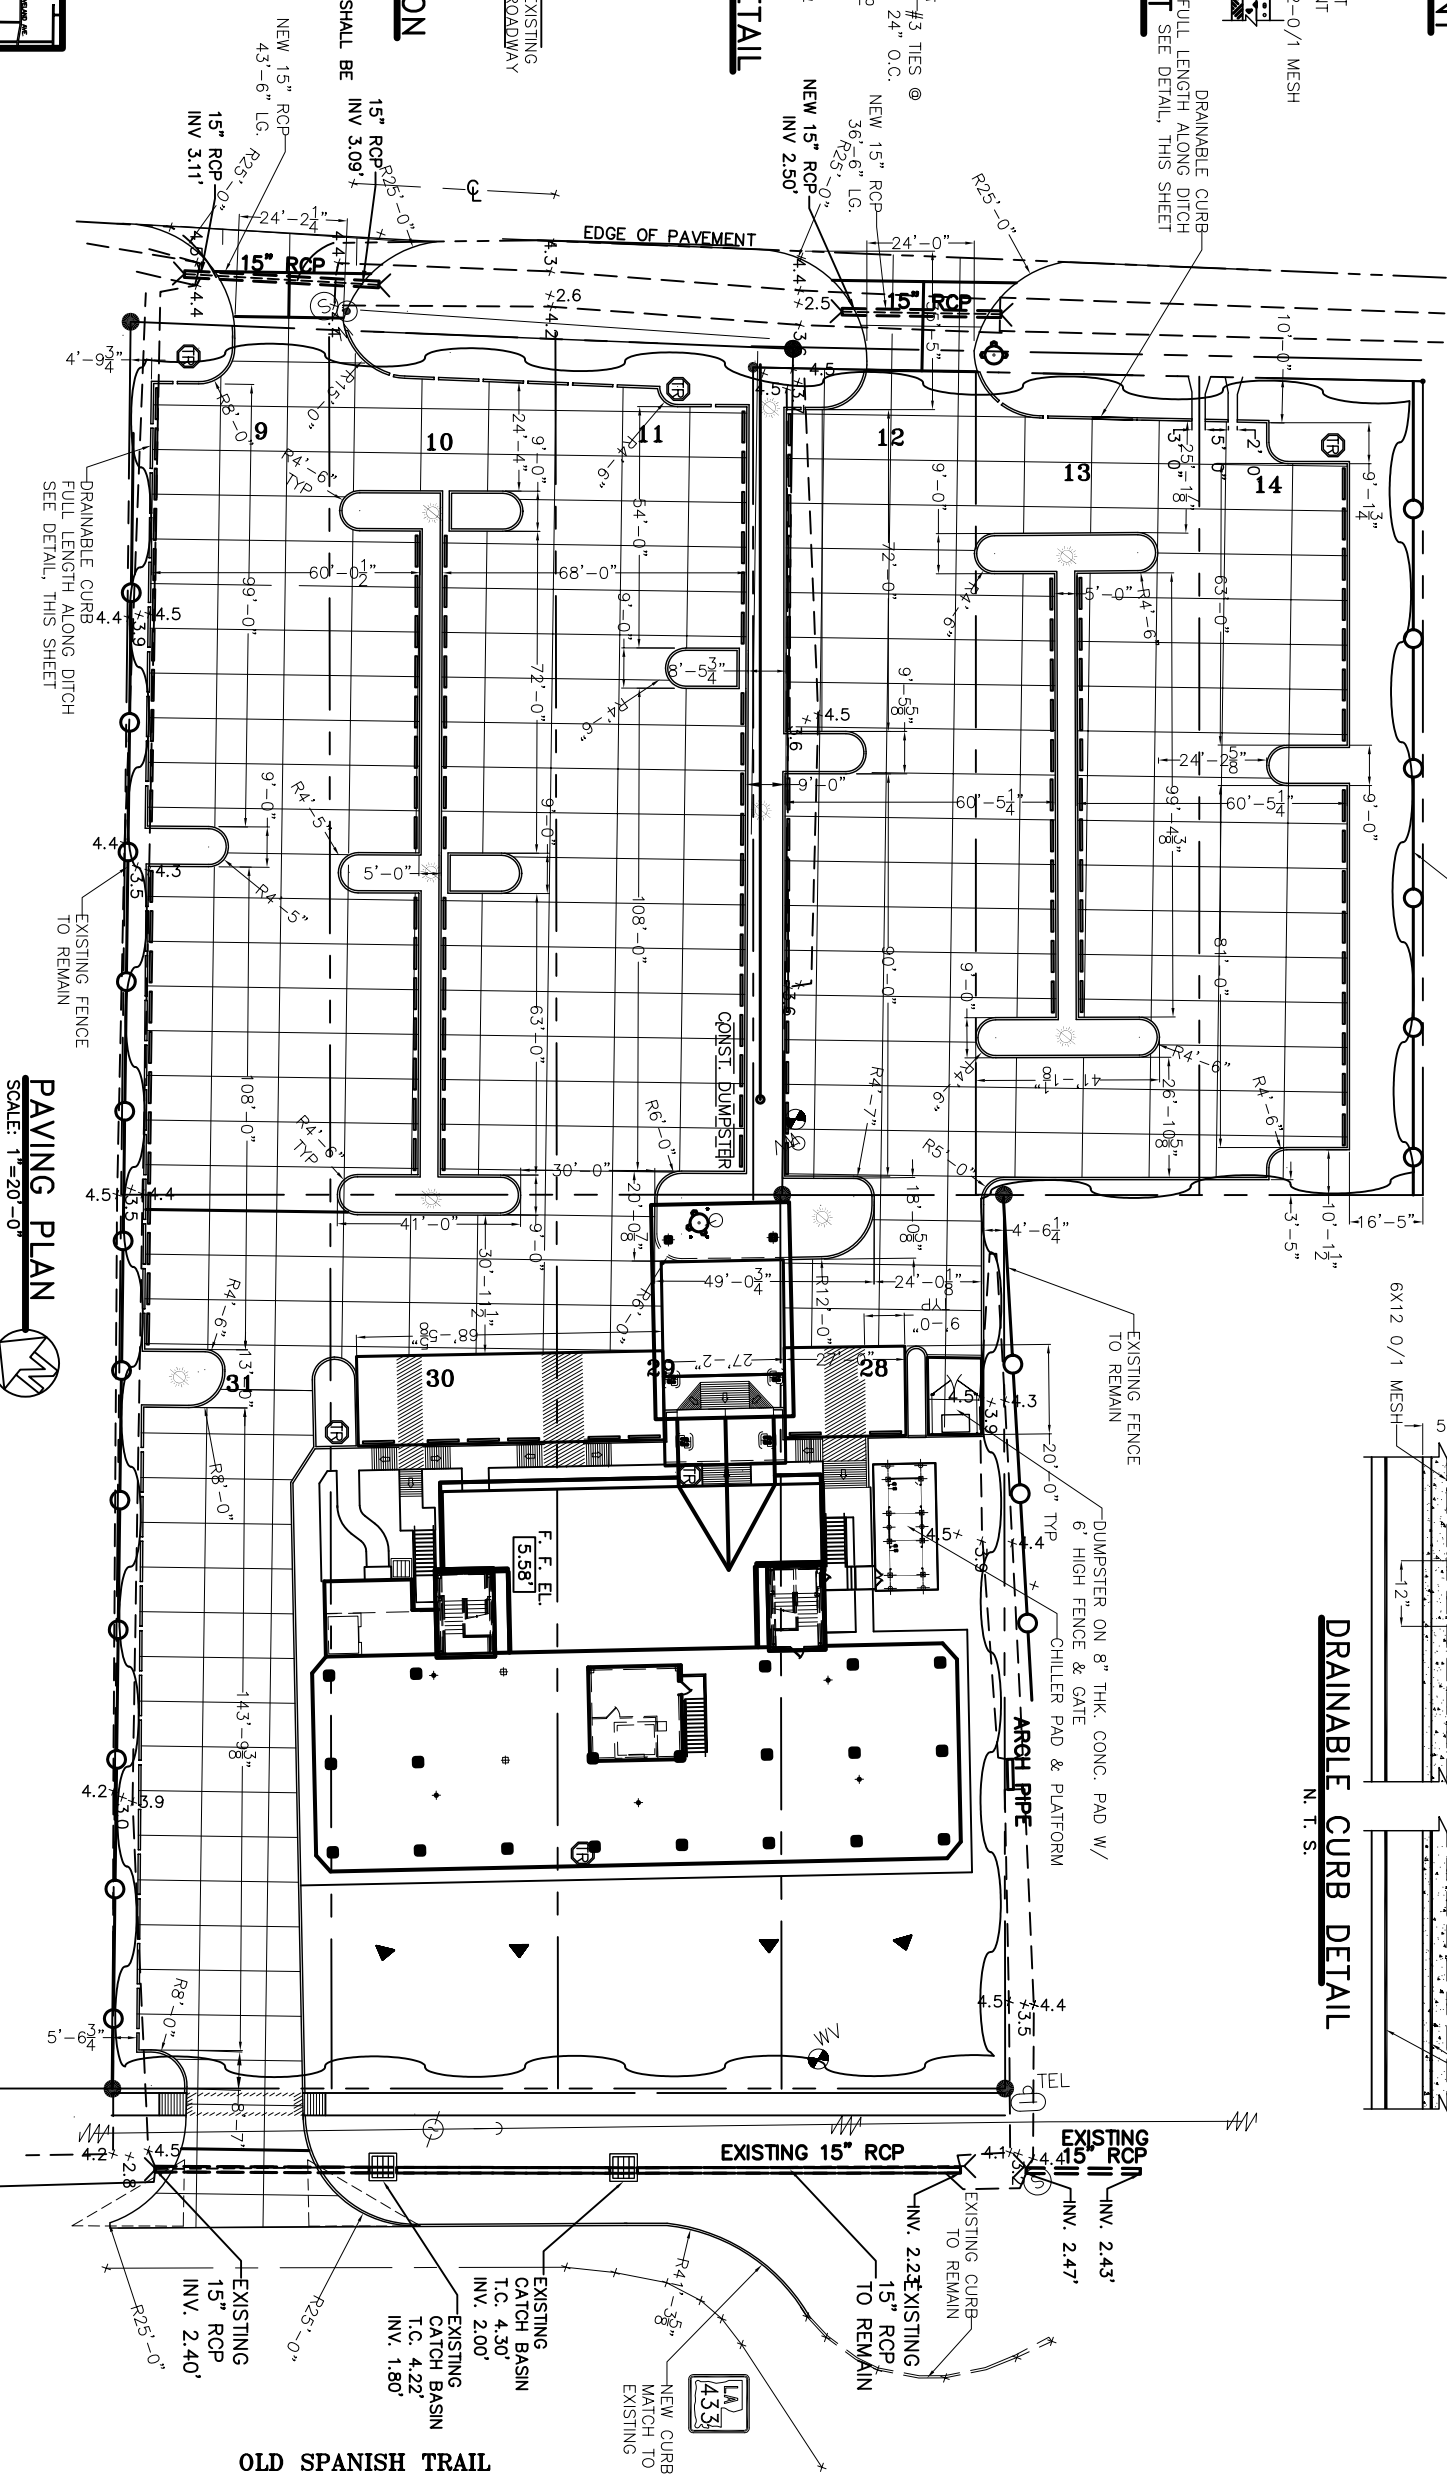

PAVING PLAN
SCALE: 1"=20'-0"

LEGEND

- PROPERTY LINE
- SETBACK LINE
- NEW BUILDING
- NEW CURB
- CONSTRUCTION JOINT
- EXISTING CATCH BASIN
- TEMPORARY SILT FENCE

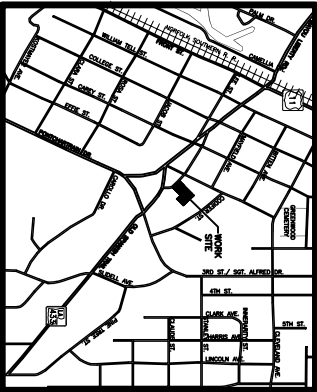

N. T. S. VICINITY MAP

NOTE:
VERIFY LOCATIONS OF ALL UNDERGROUND UTILITIES
SLIT FENCE DRAWN DIAGRAMMATICALLY AND SHALL BE CONSTRUCTED INSIDE PROPERTY LINE.

REVISED: 03-01-07ab
REVISED: 02-28-07

RENOVATE OFFICE BUILDING
DAMMON ENGINEERING, INC.
1095 FLORIDA AVENUE 985-649-5832 SLIDELL, LA. 70458
DAMMONENGINEERING.COM

PAVING PLAN
ST. TAMMANY PARISH ADMIN. COMPLEX
520 OLD SPANISH TRAIL
SLIDELL, LOUISIANA

SCALE: 1"=20'
FILE:
JOB NO. 1729
DATE: 1-8-07
SHEET
C-5
OF