


SGT. ALFRED DRIVE SIDE

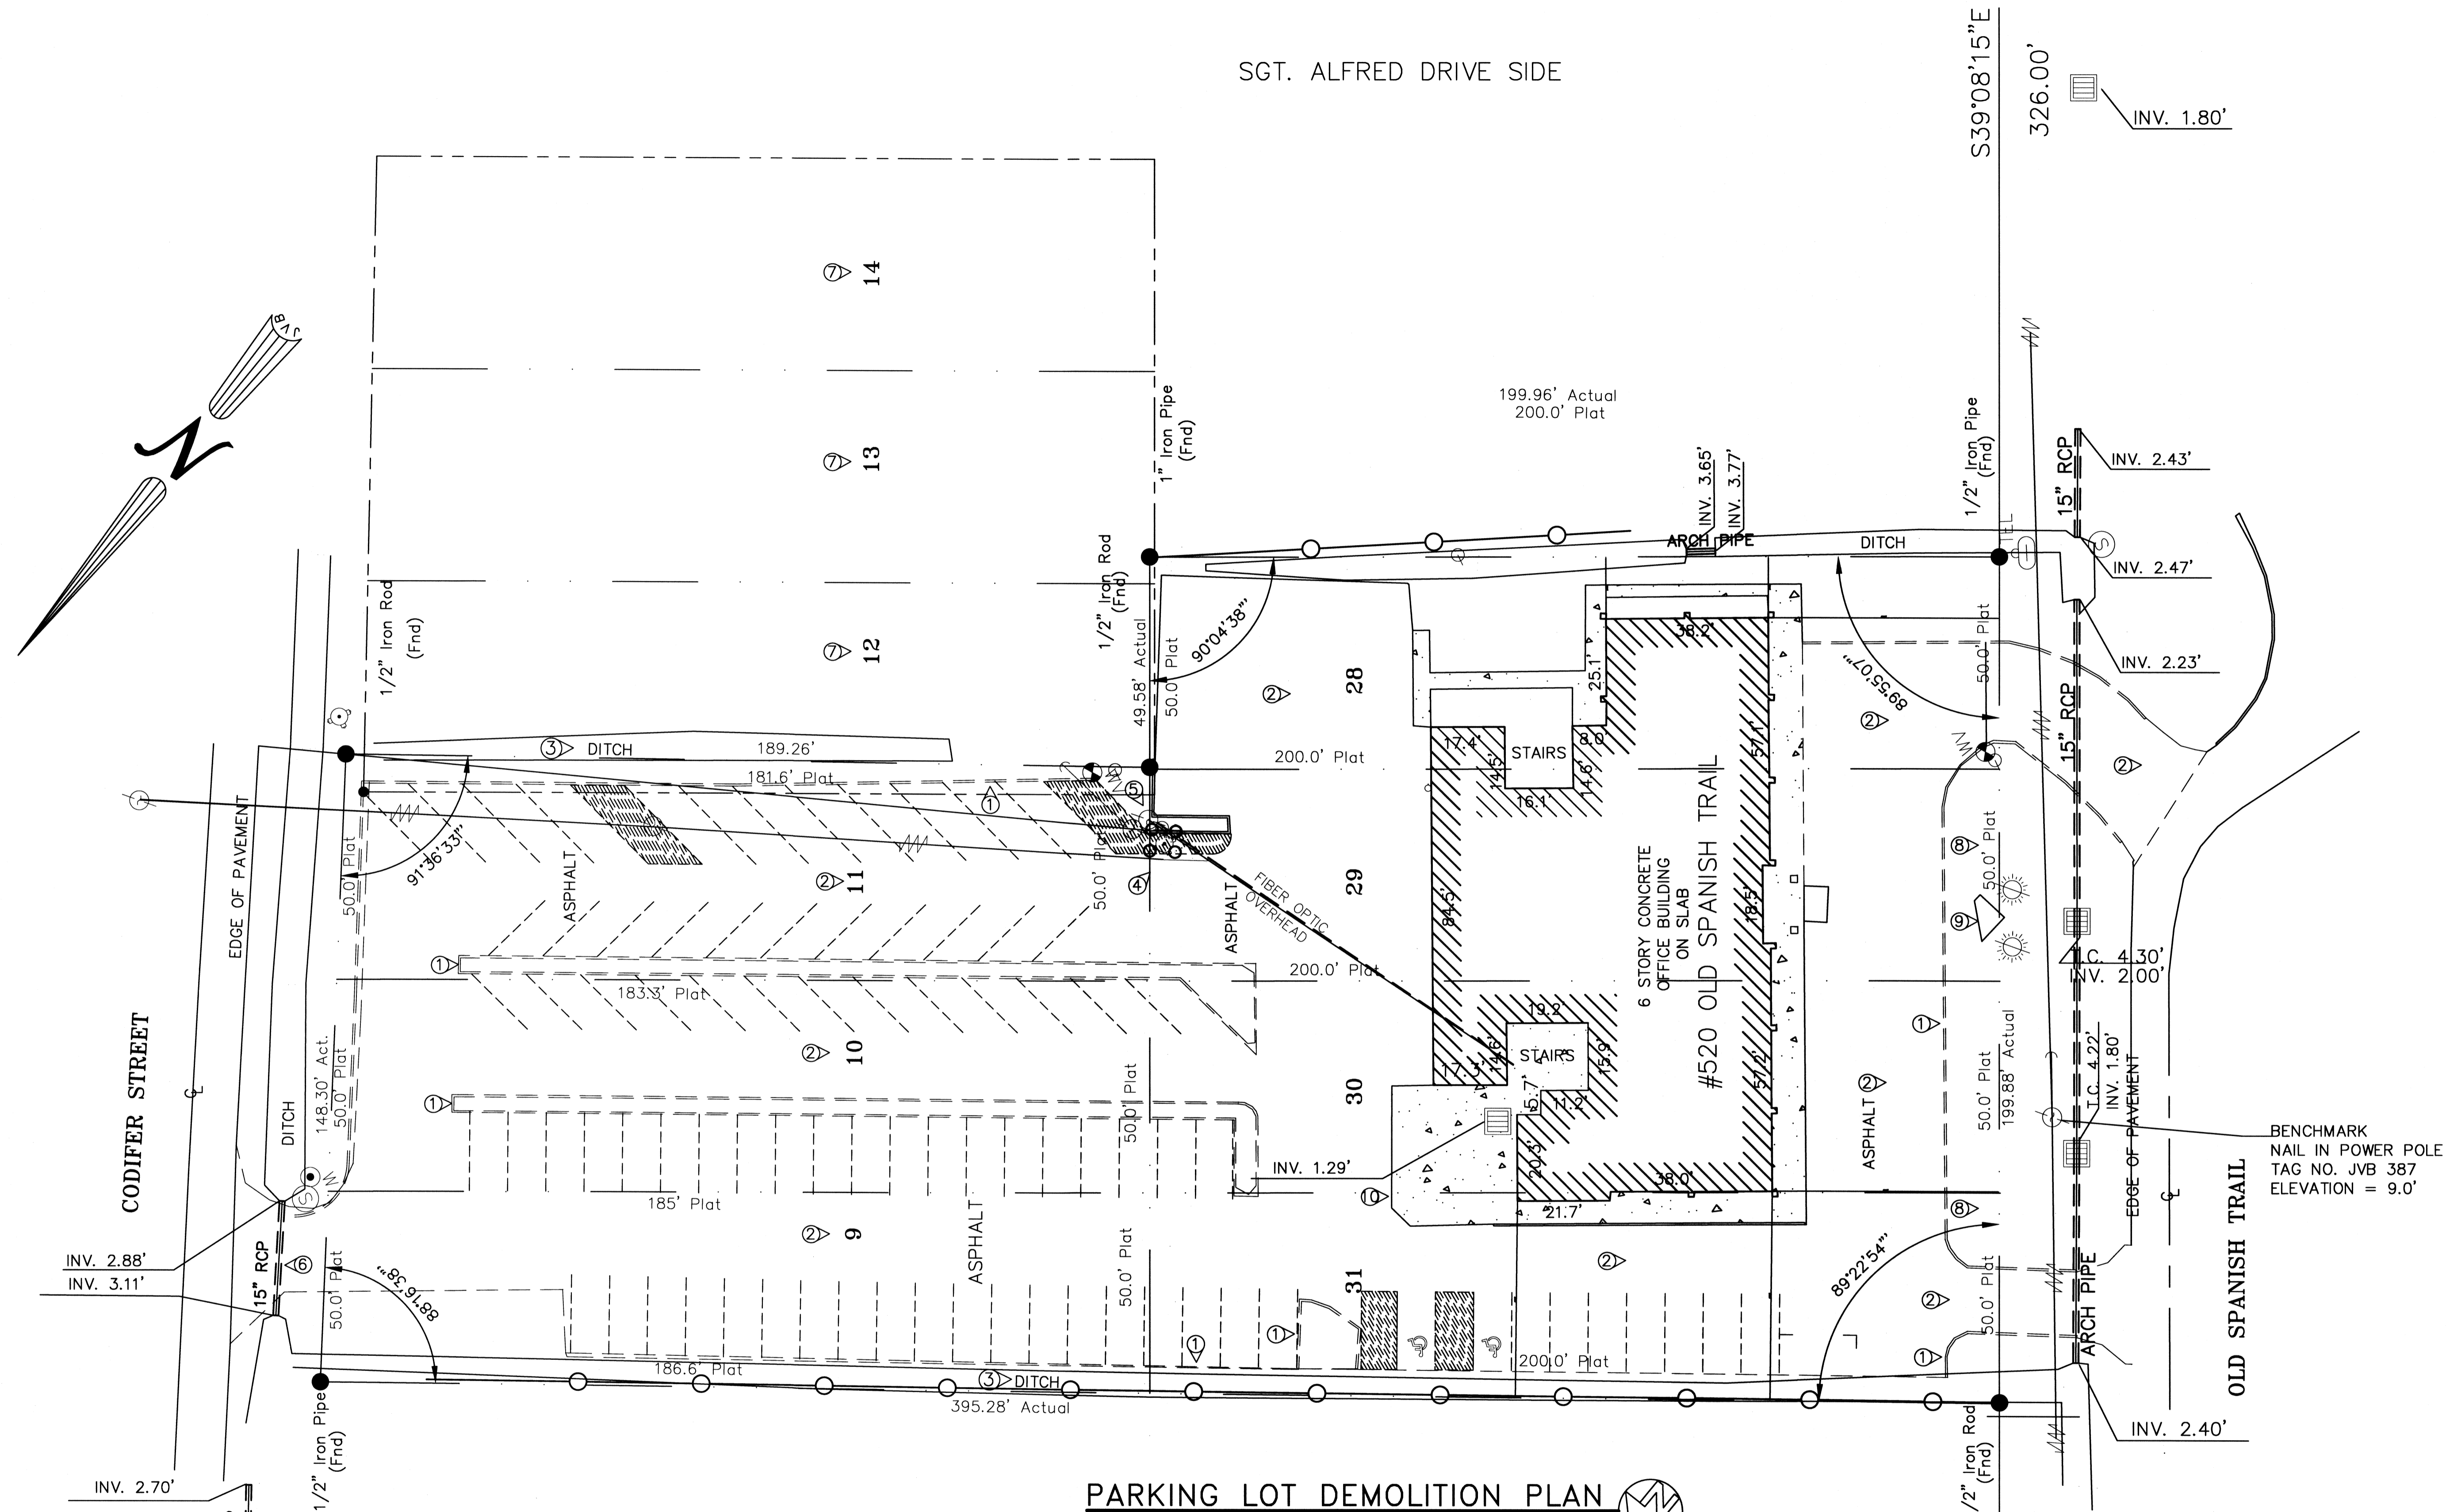

DEMOLITION NOTES- PARKING LOT

- ① REMOVE EXISTING CONCRETE CURBS AND PLANTER AREAS.
- ② REMOVE ALL ASPHALT IN PARKING LOT.
- ③ PREPARE DITCHES FOR FILL AND INSTALLATION OF NEW CULVERT PIPES. REMOVE LEANING TREES AND CLEAN OUT VEGETATION.
- ④ REMOVE EXISTING POWER POLE.
- ⑤ PREPARE EXISTING FIBER OPTIC POLE FOR MOVE.
- ⑥ REMOVE EXISTING 15" RCP.
- ⑦ REMOVE TREES, UNDERBRUSH & TOPSOIL. PREPARE FOR CONSTRUCTION OF NEW PARKING LOT.
- ⑧ REMOVE TREES AND GRASS. PREPARE AREA FOR REPLANTING.
- ⑨ REMOVE EXISTING MONUMENT.
- ⑩ DEMO EXISTING CONCRETE PAD. SEE DWG. C-3 FOR DETAILS

PARKING LOT DEMOLITION PLAN
SCALE: 1"=20'-0"

NOTE:

SEE DWG. C-3 FOR NEW SITE PLAN LAYOUT.
SEE DWG. C-4 FOR NEW PAVING AND DRAINAGE PLAN.
SEE DWG. L-1 FOR NEW LANDSCAPING PLAN.

PARKING LOT DEMO PLAN

ST. TAMMANY PARISH OFFICE BUILDING
520 OLD SPANISH TRAIL
SLIDELL, LOUISIANA

RENOVATE OFFICE BUILDING

DAMMON ENGINEERING, INC.
1095 FLORIDA AVENUE 985-649-5832 SLIDELL, LA. 70458
DAMMONENGINEERING.COM

SCALE: 1"=20'

FILE:

JOB NO. 1729

DATE: 1-8-07

SHEET

D - 9

OF

CONTRACT SET- 10/10/07