




NOTE: SEE SHEET S-1 FOUNDATION PLAN FOR DETAIL #1.

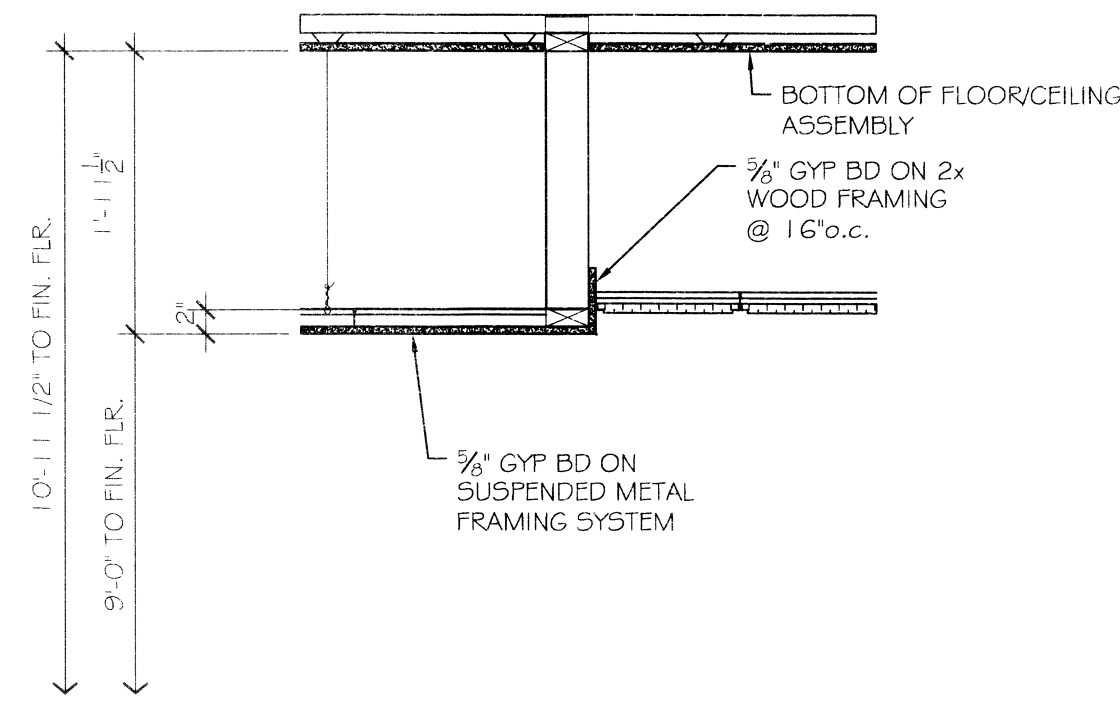


**4** CEILING DETAIL @ CORRIDOR LOBBY LEVEL  
SCALE: 3/4" = 1'-0"

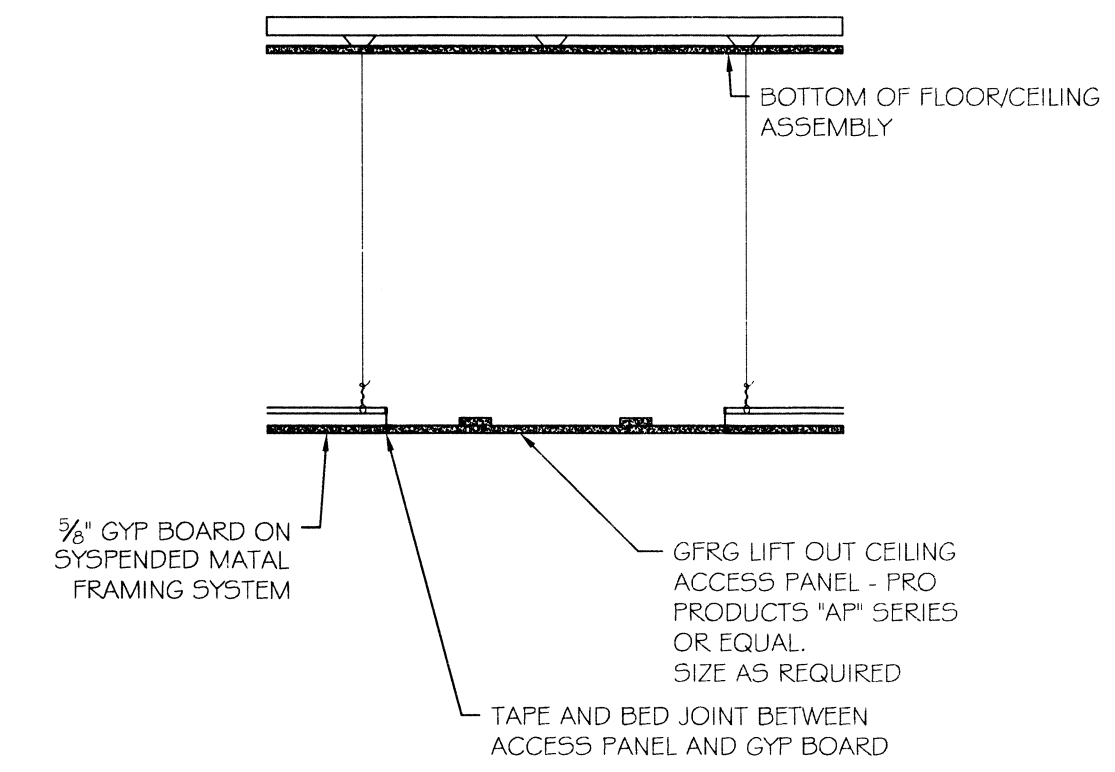


**7** GYP CEILING ACCESS PANEL DETAIL  
SCALE: 3/4" = 1'-0"

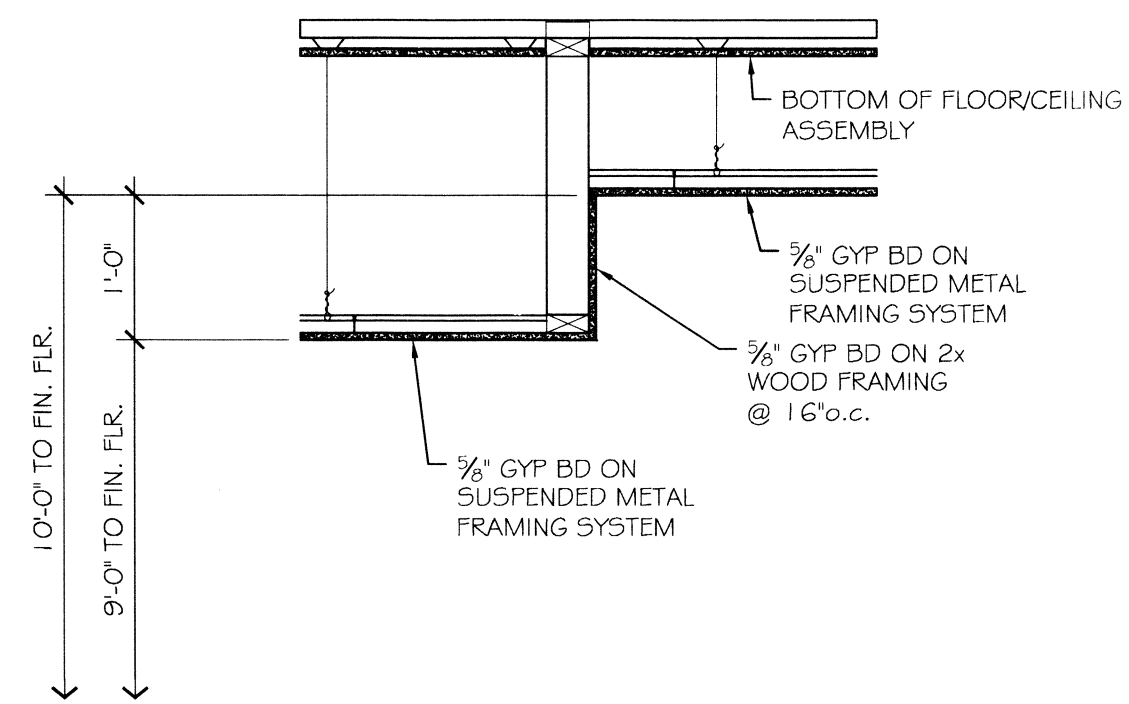


**2** CEILING DETAIL @ BREAKFAST  
SCALE: 3/4" = 1'-0"

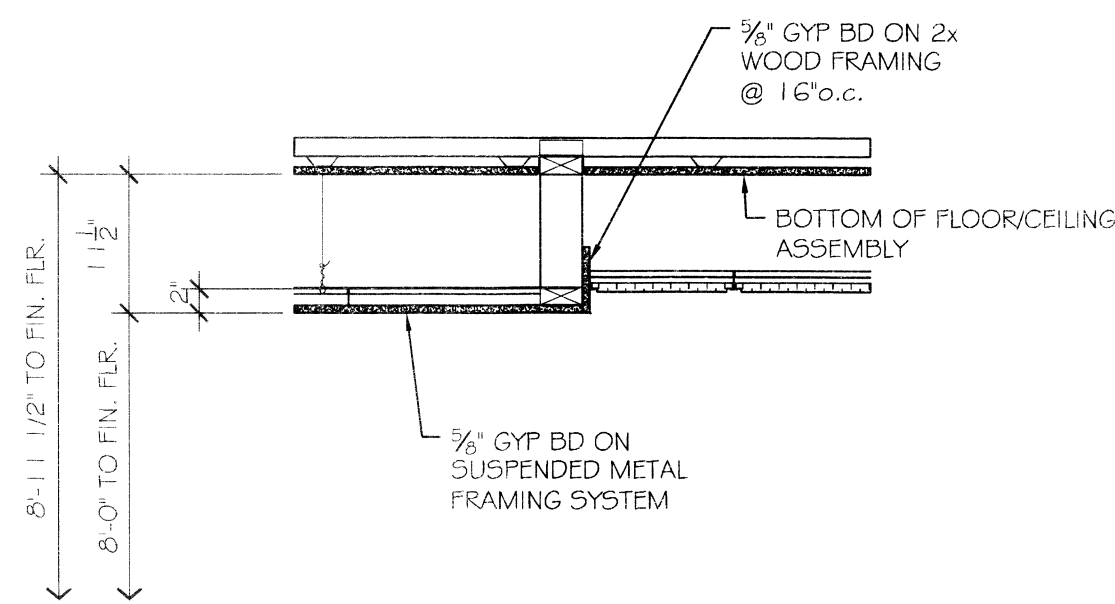


**5** CEILING DETAIL @ CORRIDOR UPPER LEVELS  
SCALE: 3/4" = 1'-0"

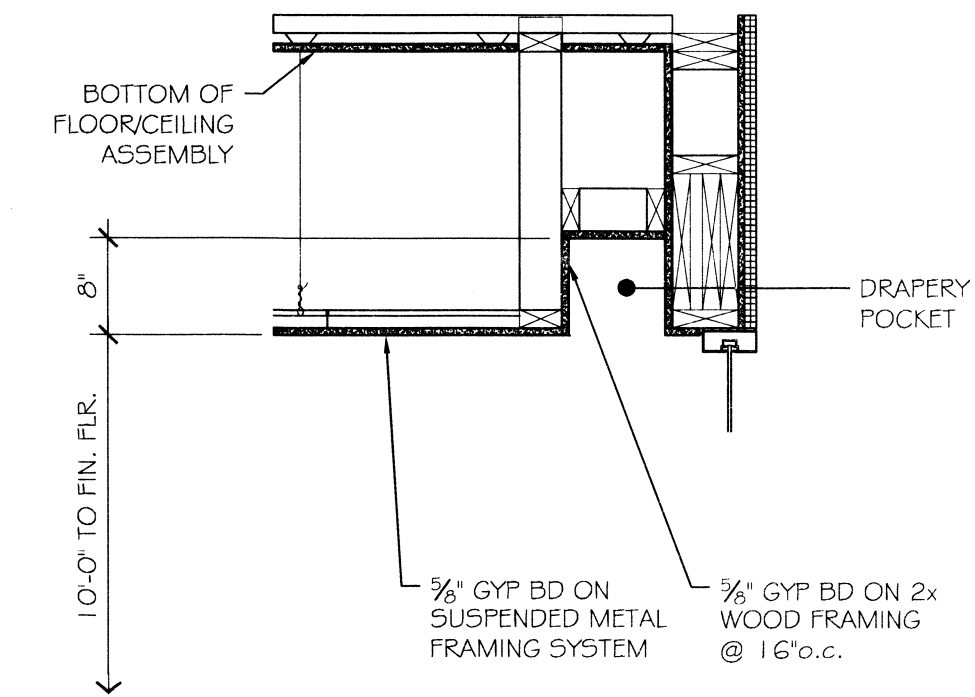

**8** DRAPERY POCKET @ BREAKFAST  
SCALE: 3/4" = 1'-0"

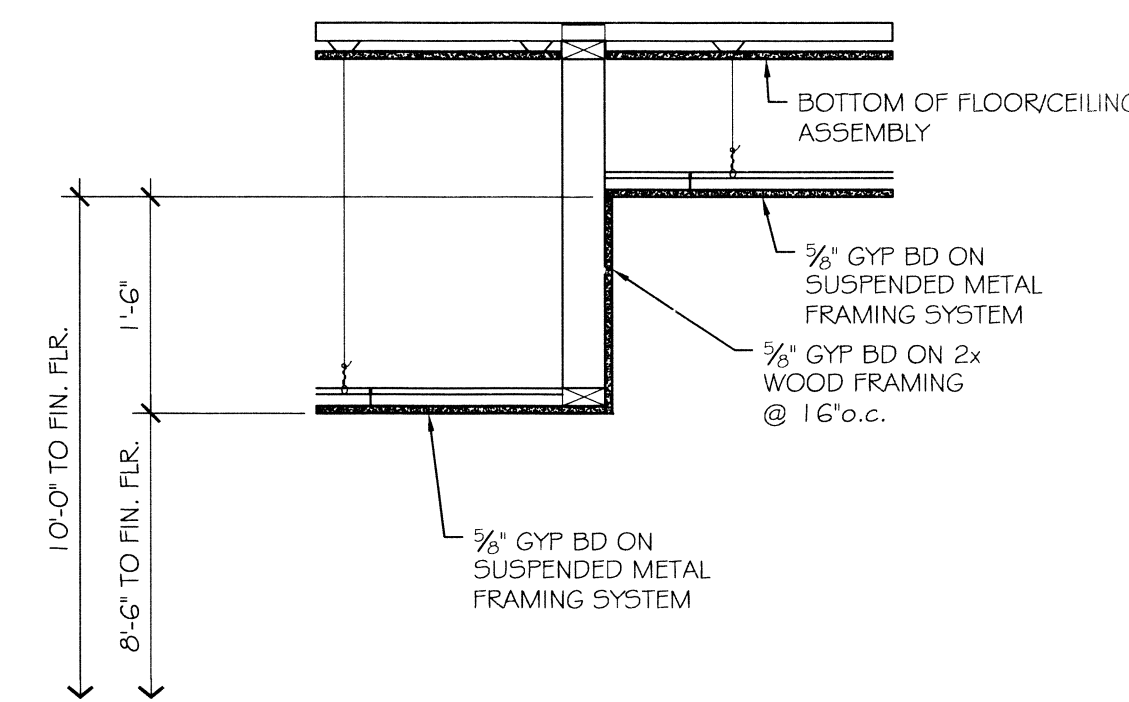

**3** CEILING DETAIL @ MEETING ROOM  
SCALE: 3/4" = 1'-0"

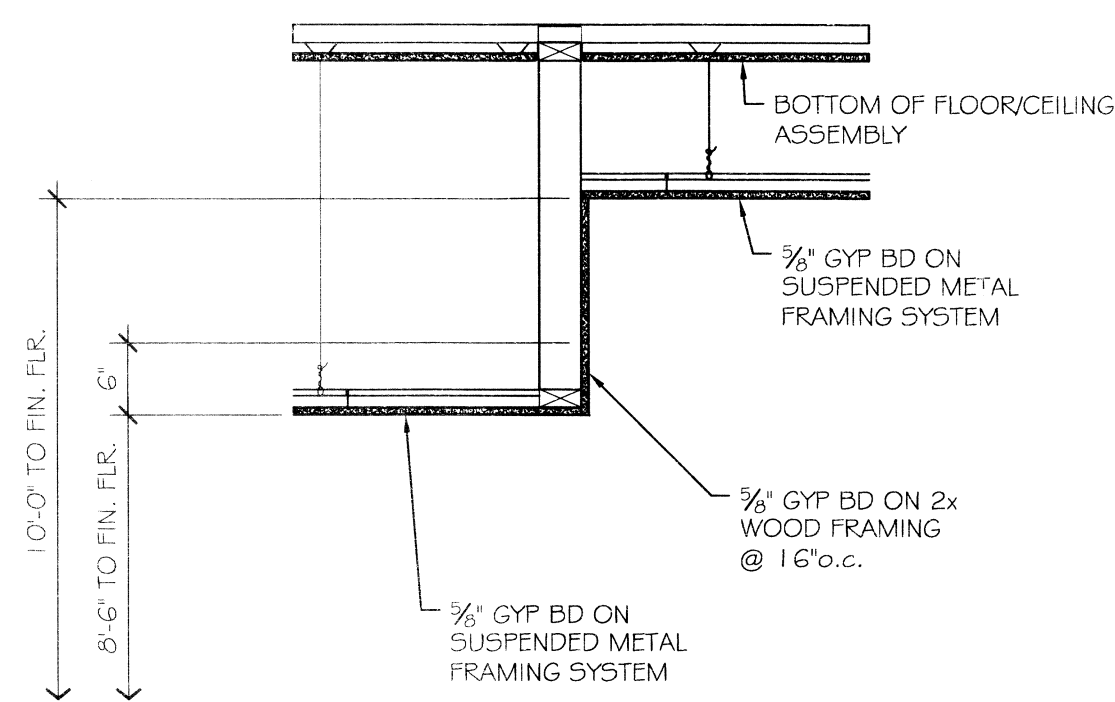

**6** CEILING DETAIL @ REGISTRATION  
SCALE: 3/4" = 1'-0"

SALE CONTRACT NUMBER: WESTLAKE LAQUINTA 71122	DATE: 02-03-2013	CHECKED BY: CKD
JOB No: 2196	DRAWN BY: JTL	

NO.	DATE	DESCRIPTION

