


- SITE LEGEND**
- PROPERTY LINE
 - - - UTILITY / EASEMENT LINE
 - BUILDING SETBACK MINIMUM
 - BUILDING OUTLINE

NOTE
 ALL UNDERGROUND LINES SHOWN ARE DRAWN
 DIAGRAMMATIC. FIELD VERIFY LOCATION PRIOR TO
 INSTALLING.

Lot 1
 (Extension No. 2)
 Existing Hooters
 Restaurant

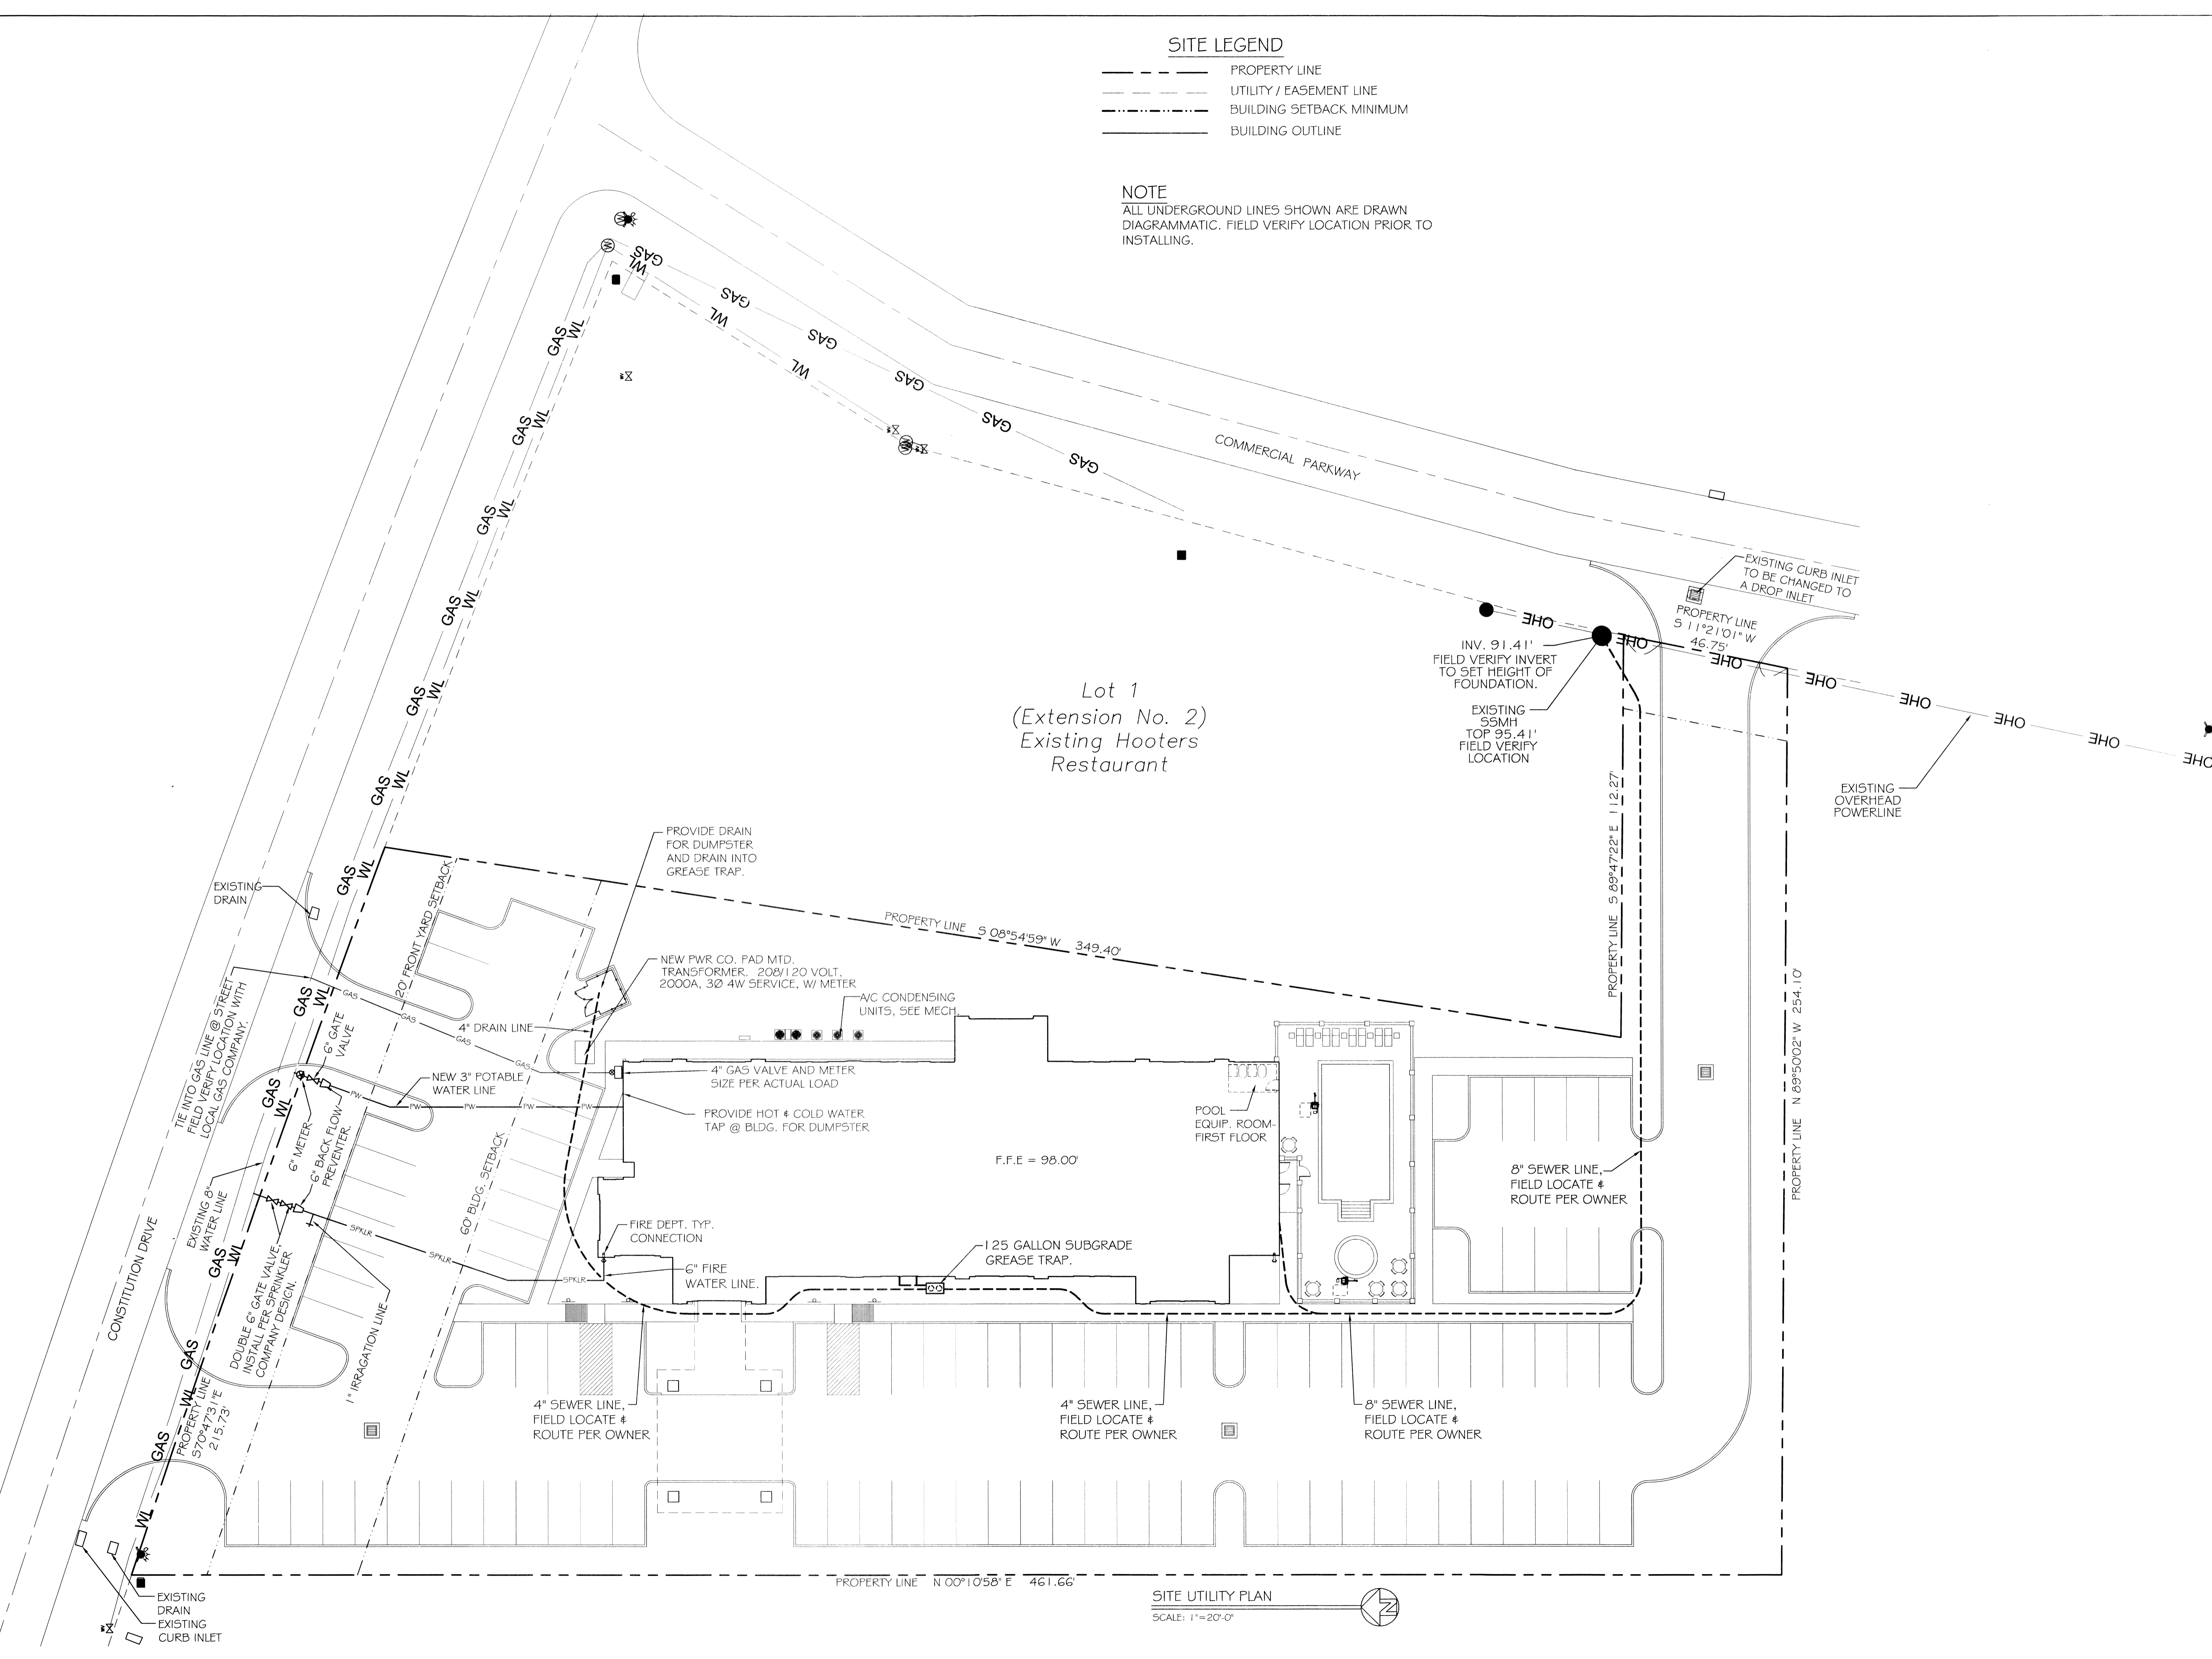

DAMMON ENGINEERING, INC.
Architects & Engineers


CHIEF ENGINEER: BRIAN WISTICH, P.E.
 CHIEF ARCHITECT: KEVIN KRACHEN
 554 OLD SPANISH TRAIL
 SUITE 100
 BOULDER, LA 70848

PHONE: 985-649-5832
 FAX: 985-641-8907

LAQUINTA INNS & SUITES

50' CONSTITUTION AVE WESTMINSTER, LA 70122	JOB No: 2196	DATE: 02-03-2014	CHECKED BY: CKD
	DRAWN BY: JTL		

NO.	DATE	DESCRIPTION

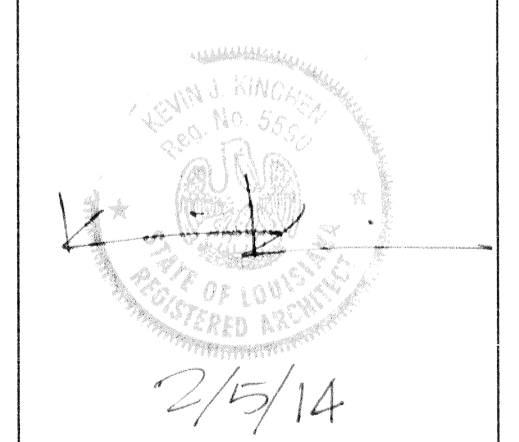

SITE UTILITY PLAN

SHEET No: 03 OF 53

C2

SITE UTILITY PLAN
 SCALE: 1" = 20'-0"