

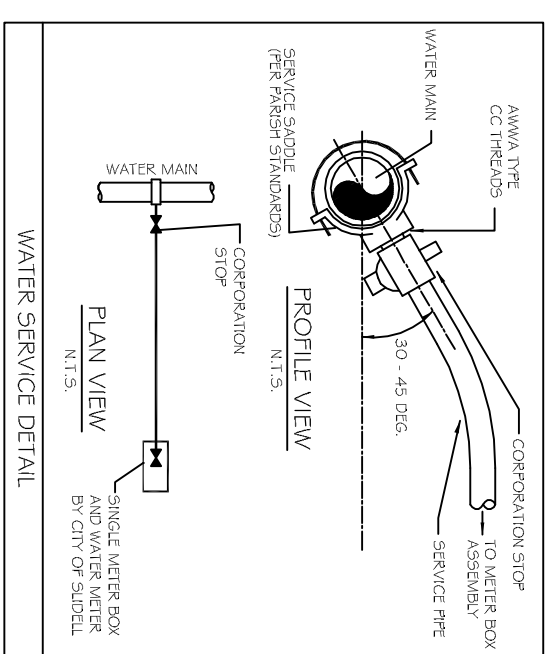


SITE UTILITY PLAN  
SCALE: 1"=20'-0"

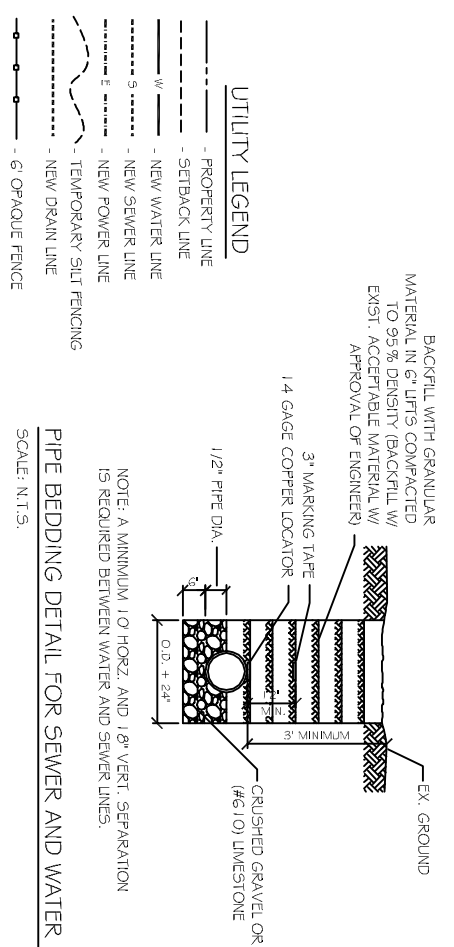

- UTILITY NOTES:**
1. ELECTRICAL - SCH. 80 PVC CONDUIT WHERE PIPE IS EXPOSED OUTSIDE OF BUILDING WALL. TRANSITION BACK TO SCH. 40 PVC @ 90° PVC ELBOW BELOW GRADE. ALL 90° FITTINGS TO BE 36" LONG SWEEP TYPE.
  2. COORDINATE WITH ELEC. COMPANY REGARDING ELECTRICAL SERVICE CONNECTION.
  3. THE NEW WATER SERVICE INTO EXISTING WATER MAIN. FIELD VERIFY LOCATION. SEE DETAIL THIS SHEET

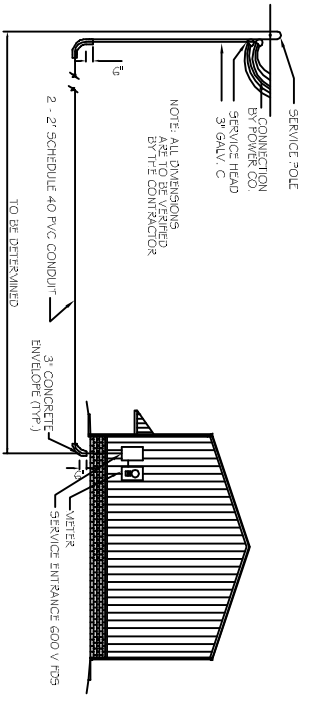

| REVISIONS |             |      |
|-----------|-------------|------|
| #         | DESCRIPTION | DATE |
|           |             |      |
|           |             |      |
**BULK SYSTEM'S NEW OFFICE/WAREHOUSE BUILDING**

1226 FREMEAUX AVENUE  
SUDELL, LOUISIANA 70455

JOB No: 2173      DATE: 04-22-2013

DRAWN BY: JTL      CHECKED BY:

**DAMMON ENGINEERING, INC.**  
Architects & Engineers

CHIEF ENGINEER: EMMETT DAMMON, P.E.  
CHIEF ARCHITECT: KEVIN KINCHEN

554 OLD SPANISH TRAIL  
SUDELL, LA 70458

dammoneengineering.com  
dammoneg@tellsa.net  
PHONE: 985-649-5832  
FAX: 985-641-5950