


SITE PLAN
SCALE: 1" = 20'-0"

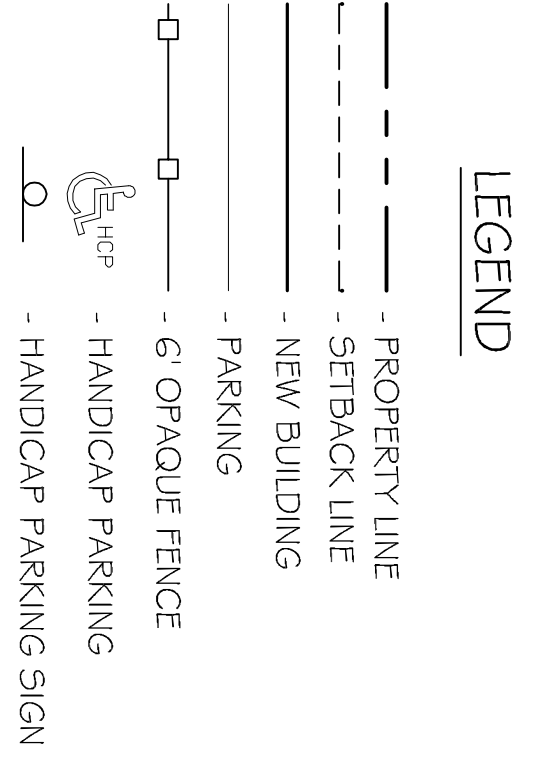


OFFICE WAREHOUSE PARKING REQUIREMENTS

OFFICE - 1 PER TWO HUNDRED SQUARE FT. = 3
 WAREHOUSE - 1 PER 5 EMPLOYEES = 1
 TOTAL PARKING REQUIRED = 4 SPACES INCLUDING 1 HANDICAP ACCESSIBLE. TOTAL PROVIDED = 5


NOTE:
ALL CONCRETE PAVEMENT SHALL BE 5" THICK CONCRETE EXCEPT FROM PROPERTY LINE TO STREET SHALL BE 6" THICK CONCRETE.

SITE PLAN NOTES

1. ROOFING MATERIAL: METAL ROOFING PANEL
2. SIDING MATERIAL: METAL PANELS & CMU
3. UTILITIES: ALL UTILITIES SHALL BE PLACED UNDERGROUND

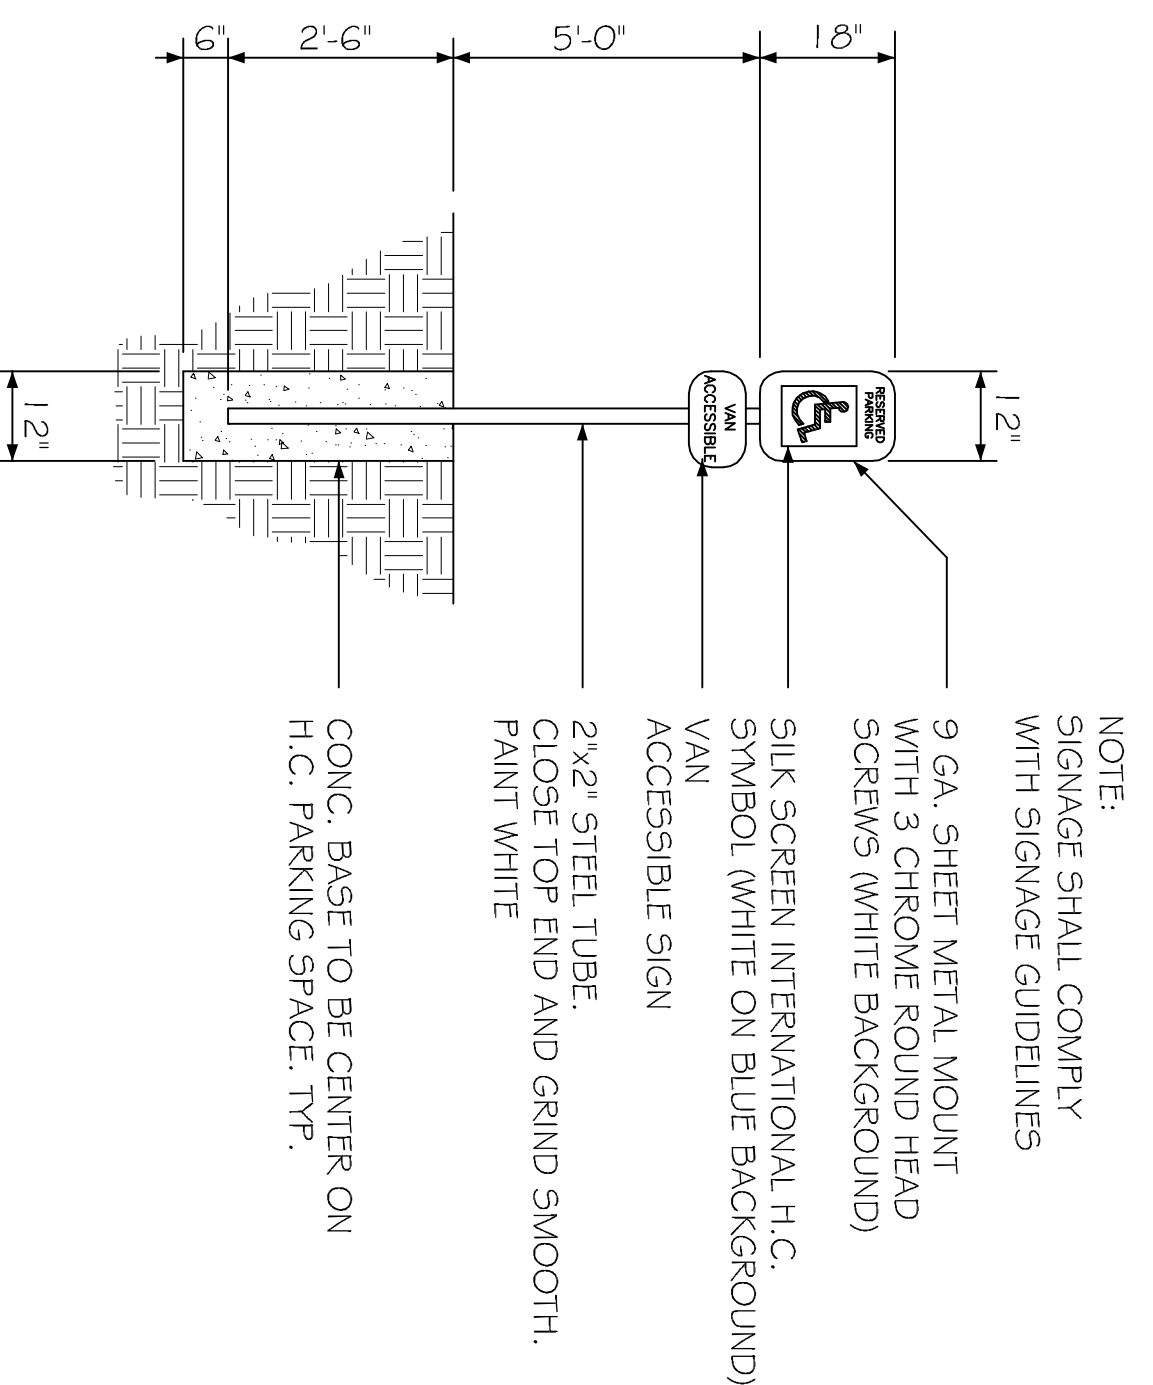

HANDICAP PARKING SIGN
N. T. S.

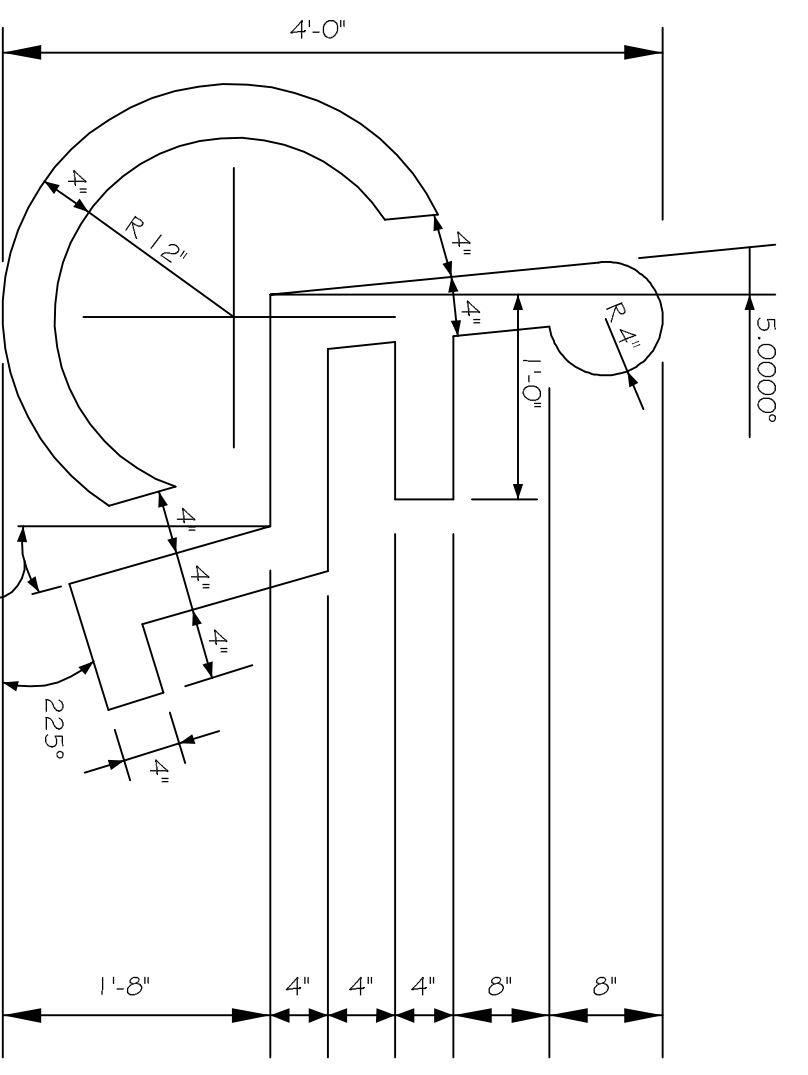

HANDICAP SYMBOL DETAIL
N. T. S.

SITE LIGHTING

EXTERIOR LIGHTING SHALL BE SHADED OR INWARDLY DIRECTED IN SUCH A MANNER SO THAT NO DIRECT LIGHTING OR GLARE BE CAST BEYOND THE PROPERTY LINE. THE INTENSITY OF SUCH LIGHTING SHALL NOT EXCEED ONE FOOT CANDLE AS MEASURED AT THE ADJUTING PROPERTY LINE. (NVA FOR THIS PARTICULAR JOB)

REVISIONS		
#	DESCRIPTION	DATE

BULK SYSTEM'S NEW OFFICE/WAREHOUSE BUILDING

1226 FREMEAUX AVENUE
SLIDELL, LOUISIANA 70458

JOB No: 2173 DATE: 04-22-2013

DRAWN BY: JTL CHECKED BY:

DAMMON ENGINEERING, INC.
Architects & Engineers

CHIEF ENGINEER: EMMETT DAMMON, P.E.
CHIEF ARCHITECT: KEVIN KINCHEN
554 OLD SPANISH TRAIL
SLIDELL, LA 70458

dammonengineering.com
dammoneng@bellsouth.net
PHONE: 985-649-5832
FAX: 985-641-5950