


OPAQUE FENCE
SCALE: N.T.S.

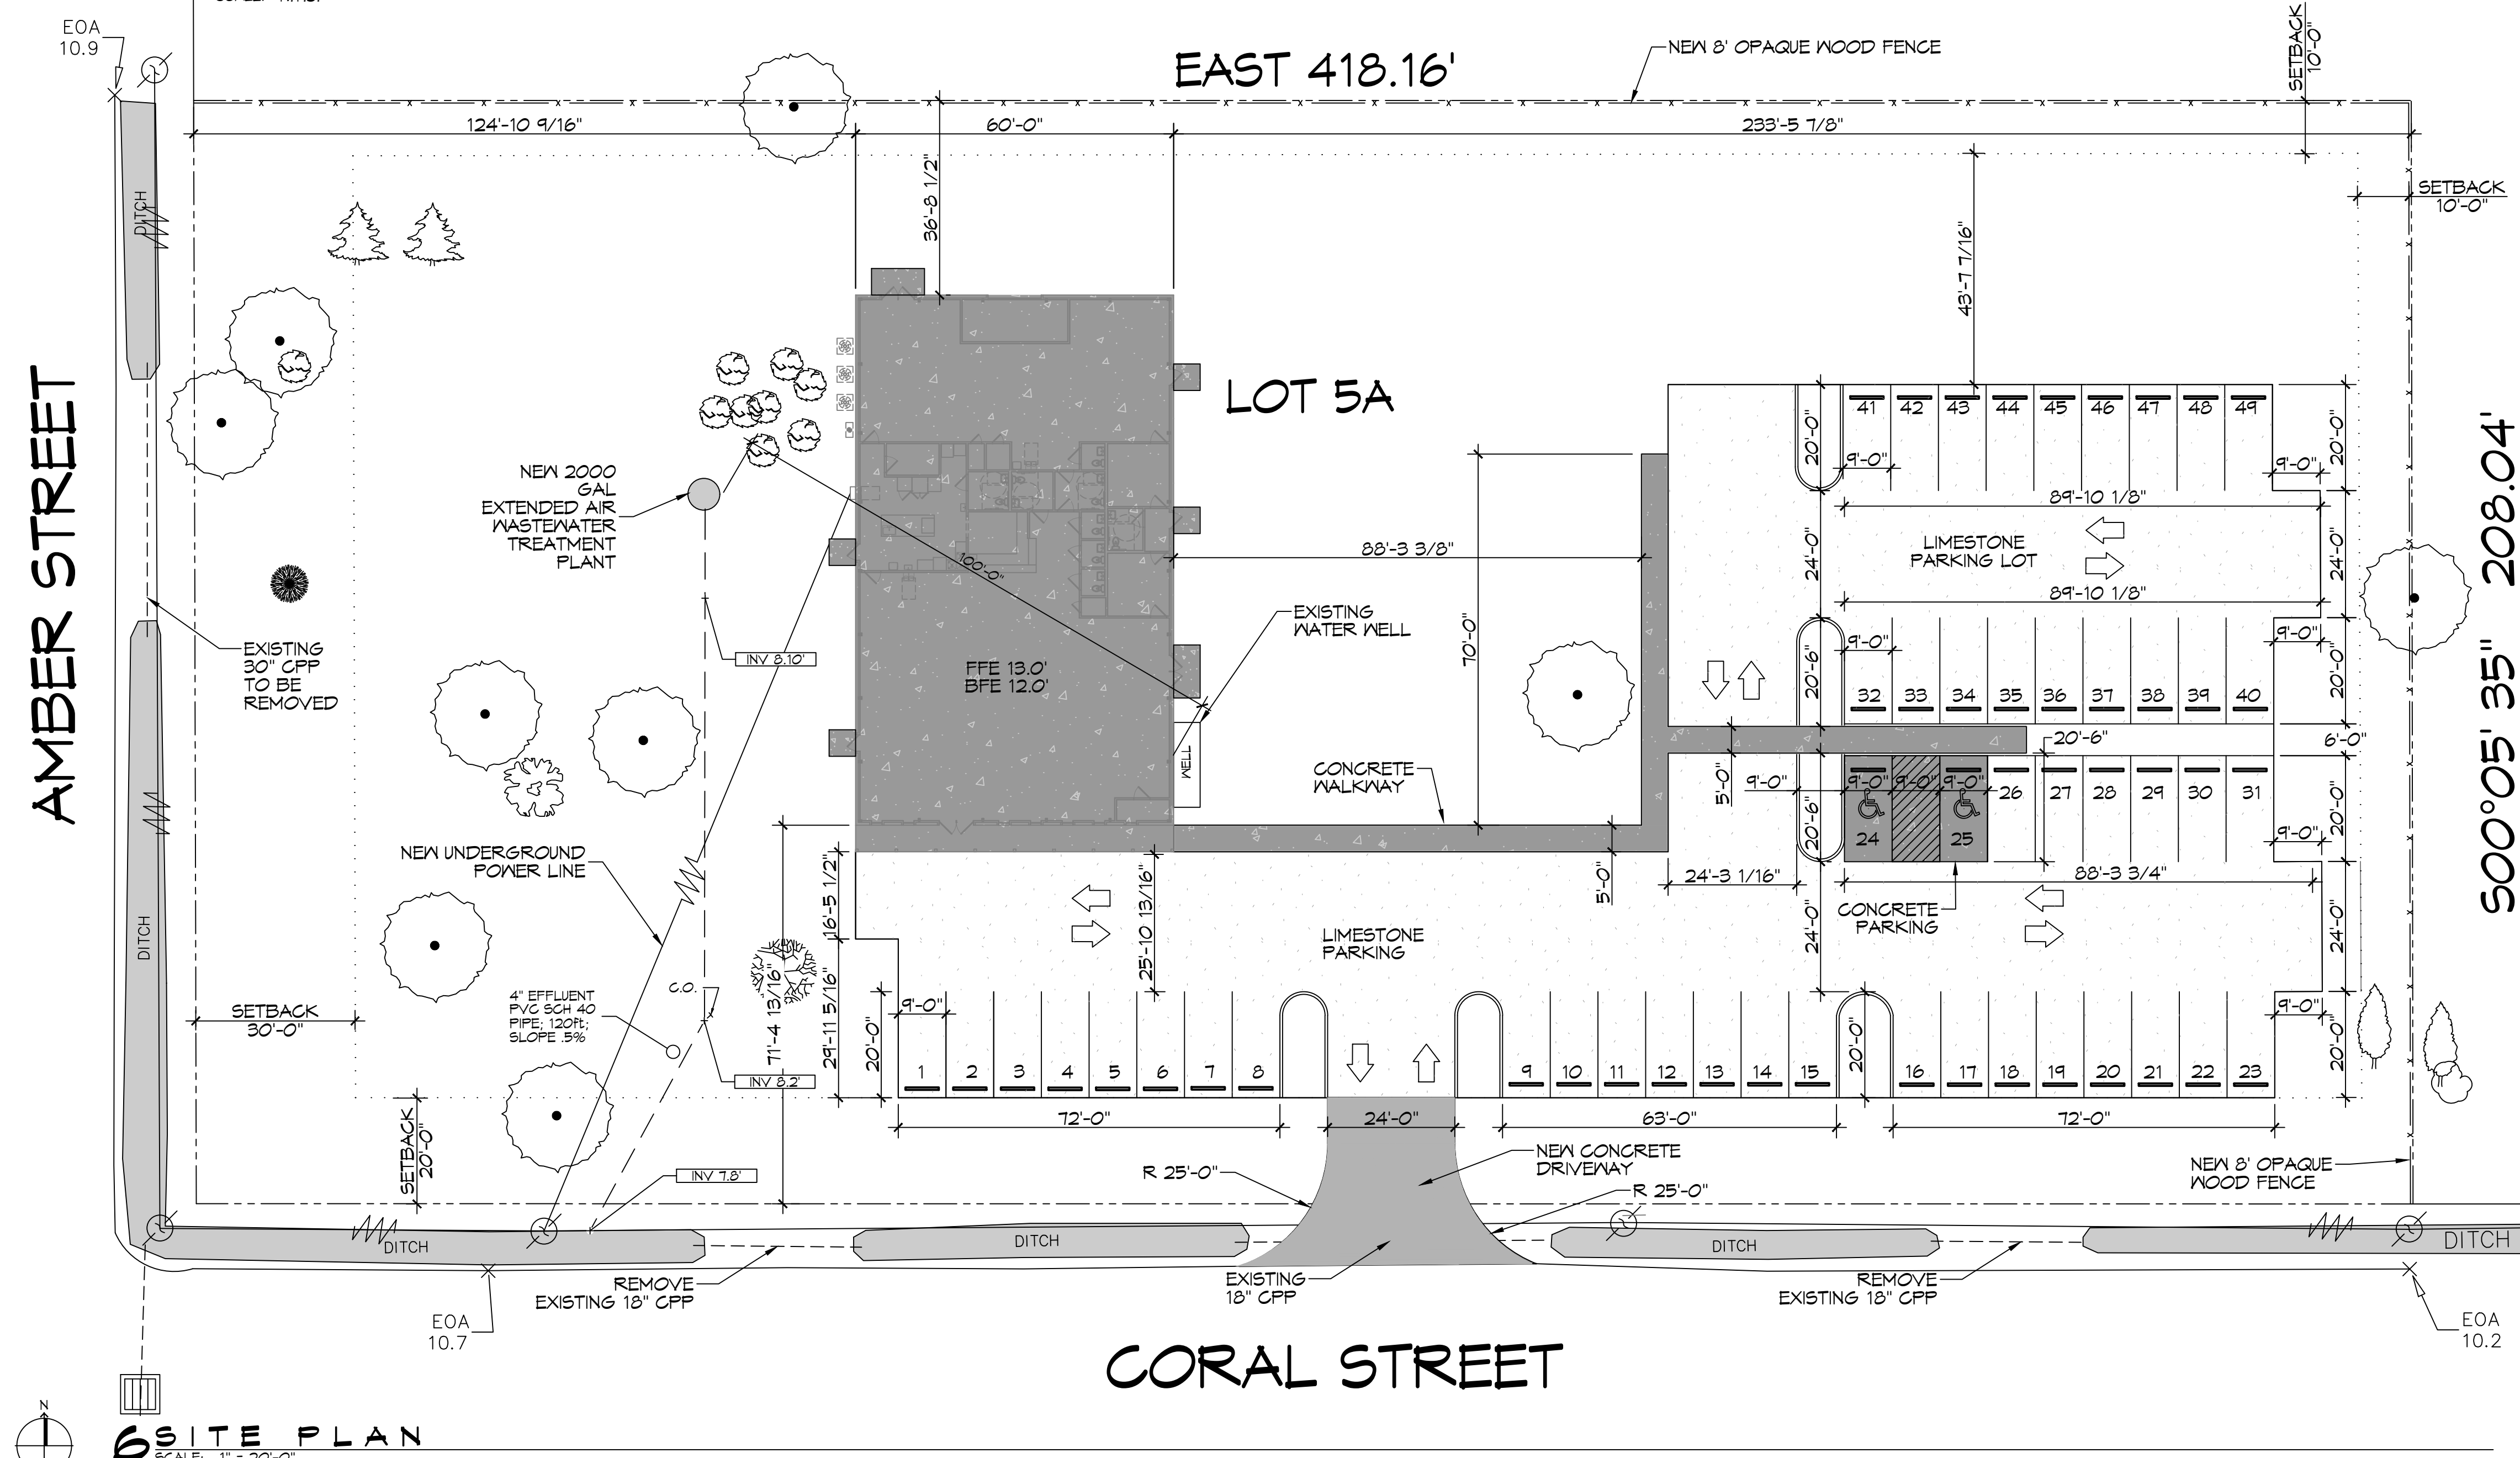

6 SITE PLAN
SCALE: 1" = 20'-0"

PARKING			
1 SPACE PER 4 OCCUPANTS AT MAXIMUM CAPACITY PLUS 2 ADDITIONAL SPACES FOR EVERY 3 EMPLOYEES.			
REQUIRED SPACES: 32 PROVIDED SPACES: 44			
PLANING			
LOT ZONED	5A HC-1		
FLOOD ZONE			
ZONE "A1"			
BUILDING ELEVATION			
BASE FLOOD ELEVATION = 12.0' FINISHED FLOOR ELEVATION = 13.0'			
SITE LIGHTING			
EXTERIOR LIGHTING SHALL BE SHADED OR INWARDLY DIRECTED IN SUCH A MANNER SO THAT NO DIRECT LIGHTING OR GLARE BE CAST BEYOND THE PROPERTY LINE. THE INTENSITY OF SUCH LIGHTING SHALL NOT EXCEED ONE FOOT CANDLE AS MEASURED AT THE ADJUTING PROPERTY LINE.			
LEGEND			
	POWER POLE		POWER LINE
	FENCE		PROPERTY SETBACK
	PROPERTY LINE		CULVERT
	PARKING BUMPER		LIMESTONE PARKING LOT

DAMMON ENGINEERING, INC.
LOUISIANA & MISSISSIPPI

Chief Engineer: Brian Mistich, PE
554 Old Spanish Trail
Slidell, LA 70468
www.dammonengineering.com
info@dammonengineering.com
PH: 985.649.9532

#	DESCRIPTION	DATE
1	REVISED PER ENGINEERING	04-26-22



NEW BUILDING
DREW MANUAL

40281 CORAL STREET
SLIDELL, LA 70461

JOB No: _____
DRAWN BY: _____
DATE: 12-14-2021
CHECKED BY: JMS

SHEET TITLE:
SITE PLAN

DRAWING NUMBER:
C101

SHEET No: 3 of 12