



1 LONGITUDINAL SECTION AT POOL ON FOURTH FLOOR

SCALE: 1/8" = 1'-0"

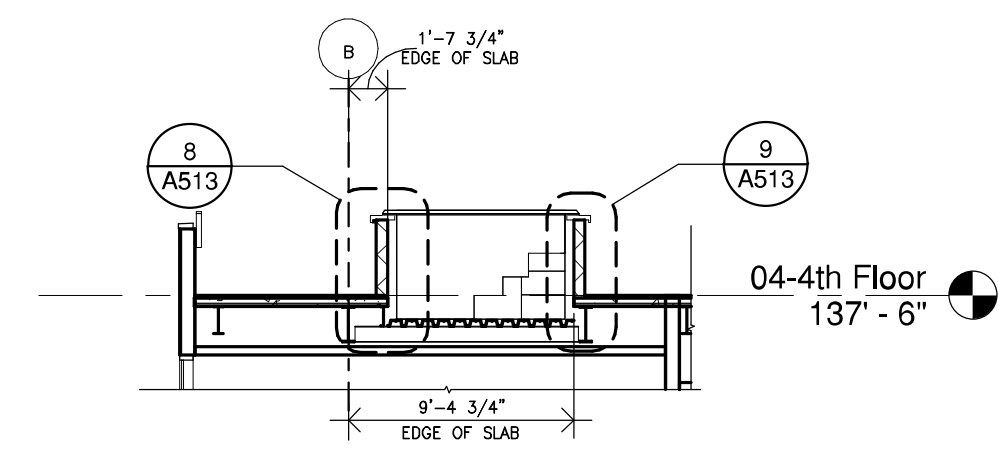


2 SECTION AT POOL ON 4TH FLOOR

SCALE: 1/8" = 1'-0"

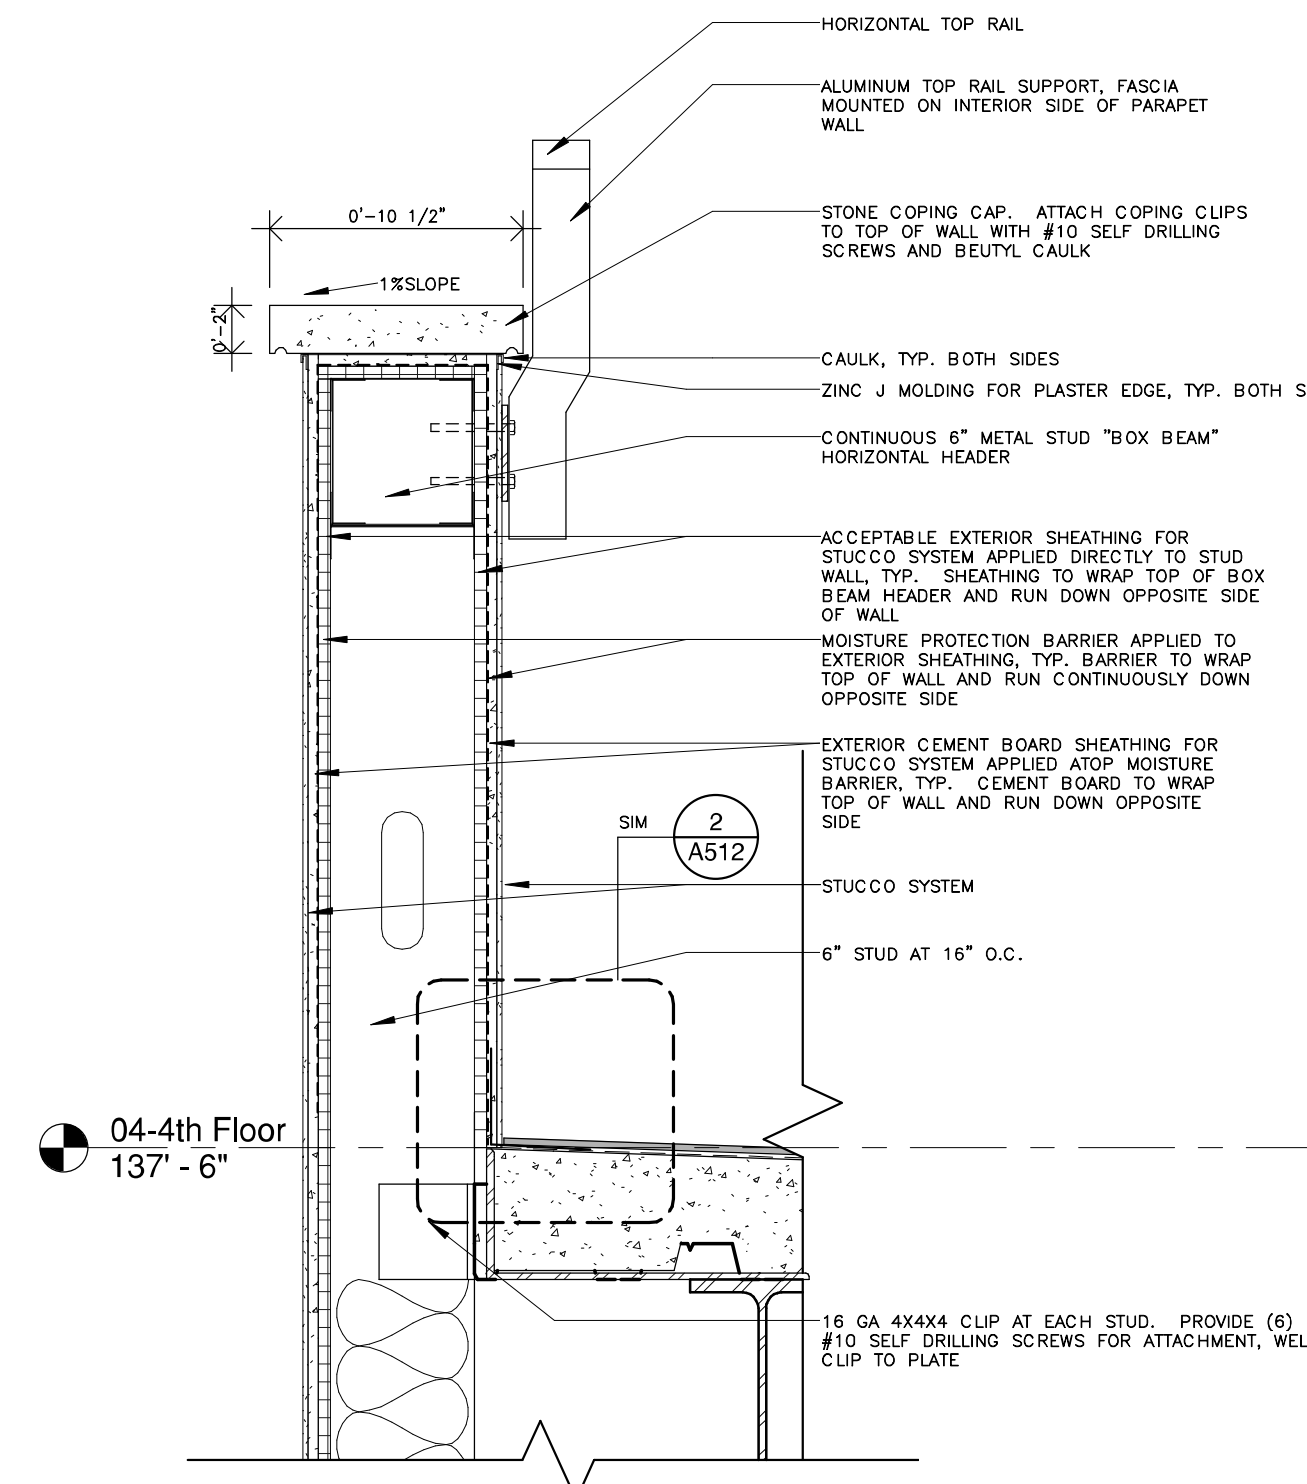


3 DETAIL AT PARAPET WALL

SCALE: 1 1/2" = 1'-0"

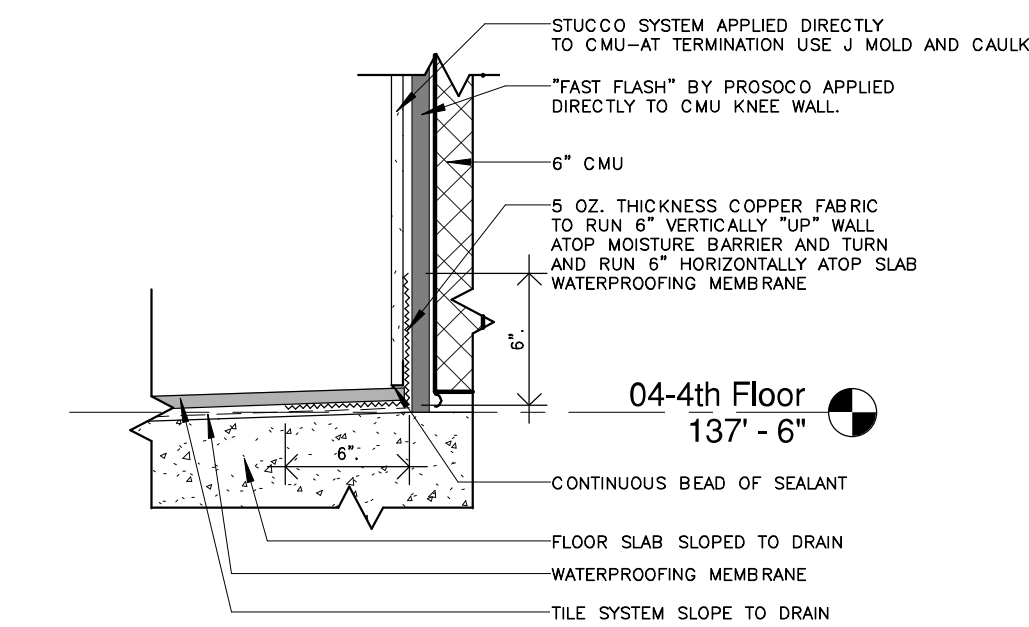


4 SECTION AT POOL / CMU EDGE

SCALE: 3" = 1'-0"

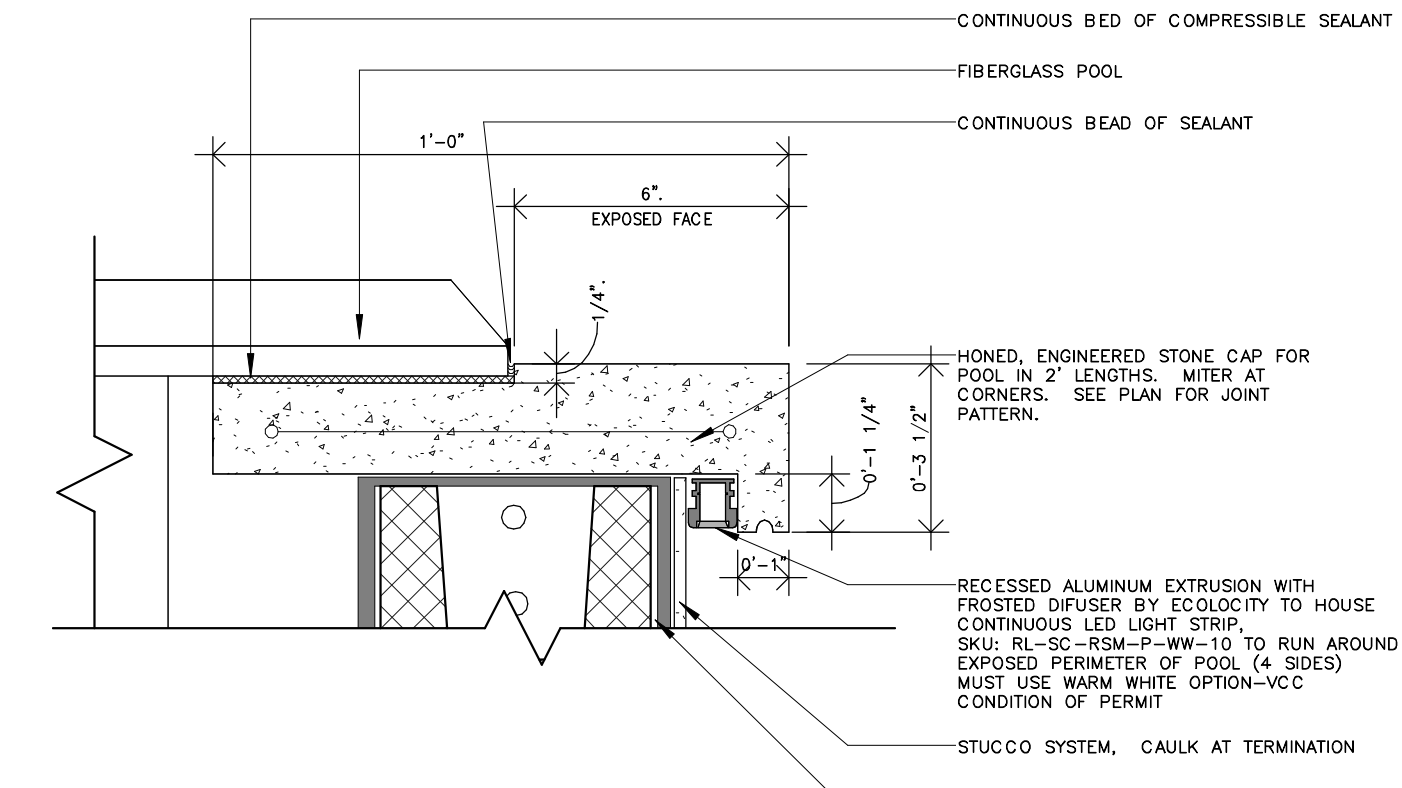


5 DETAIL AT POOL EDGE

SCALE: 3" = 1'-0"

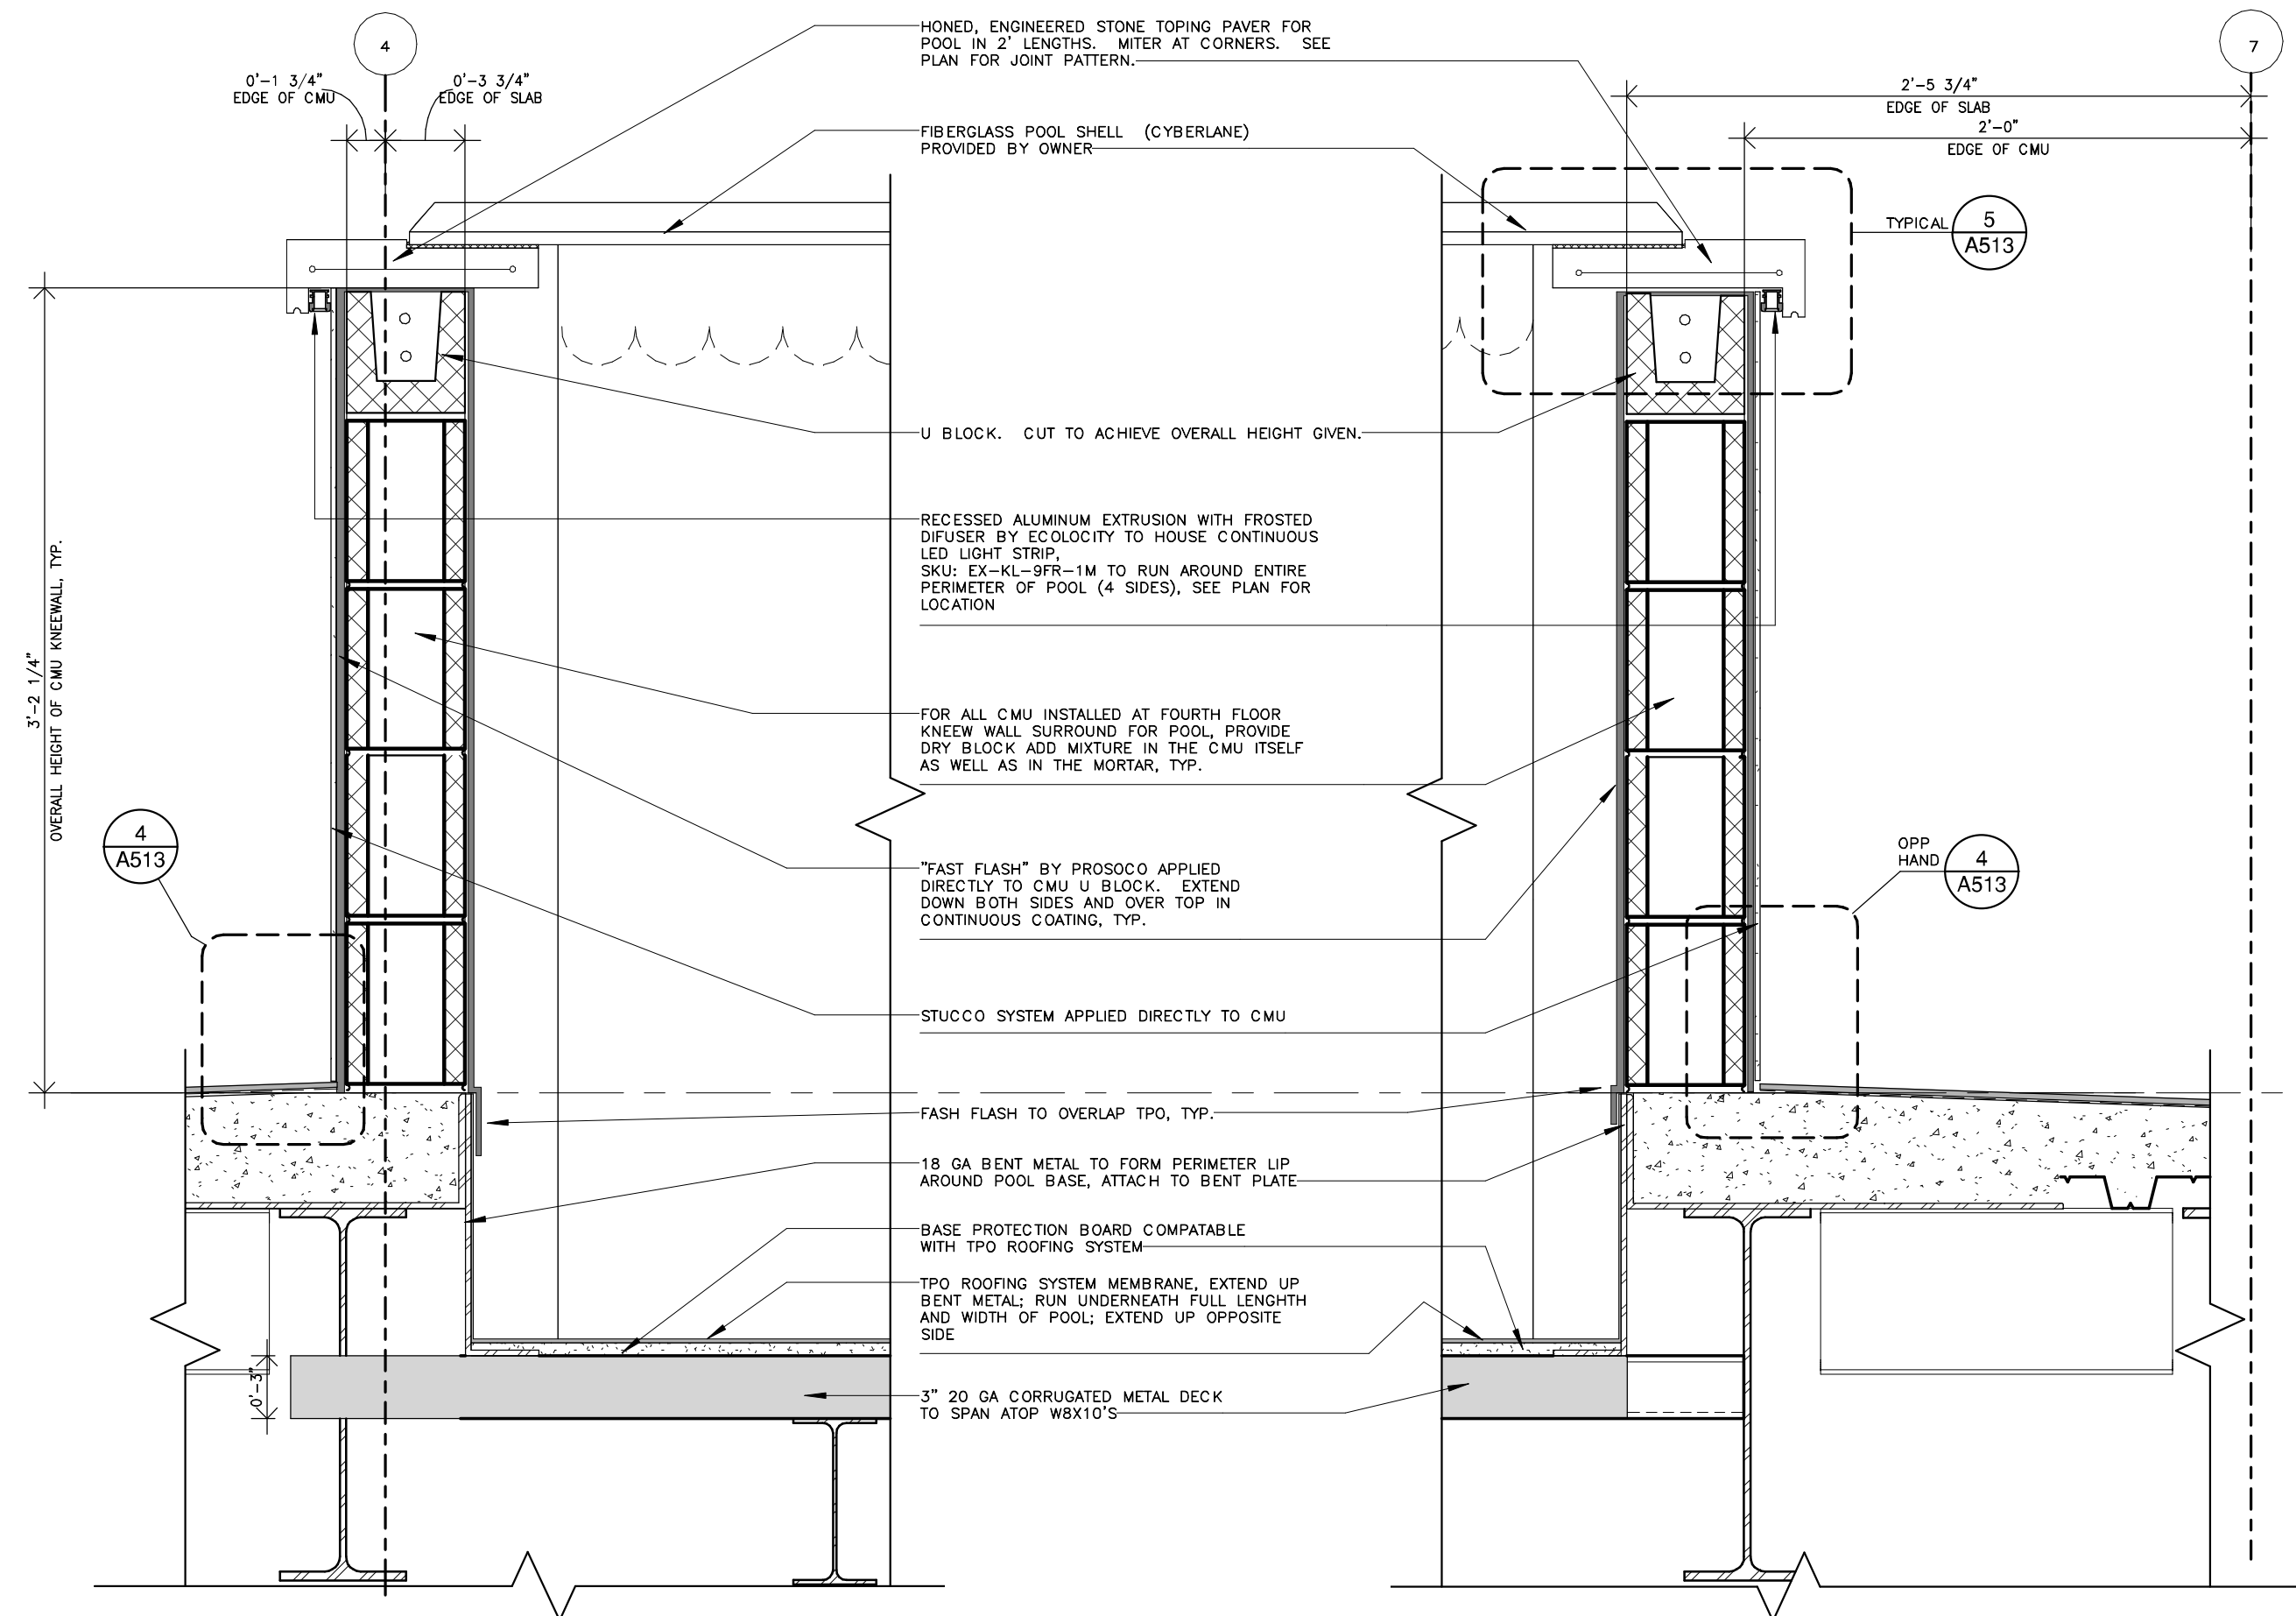


6 SECTION AT POOL EDGE, COLUMN LINE 4

SCALE: 1 1/2" = 1'-0"

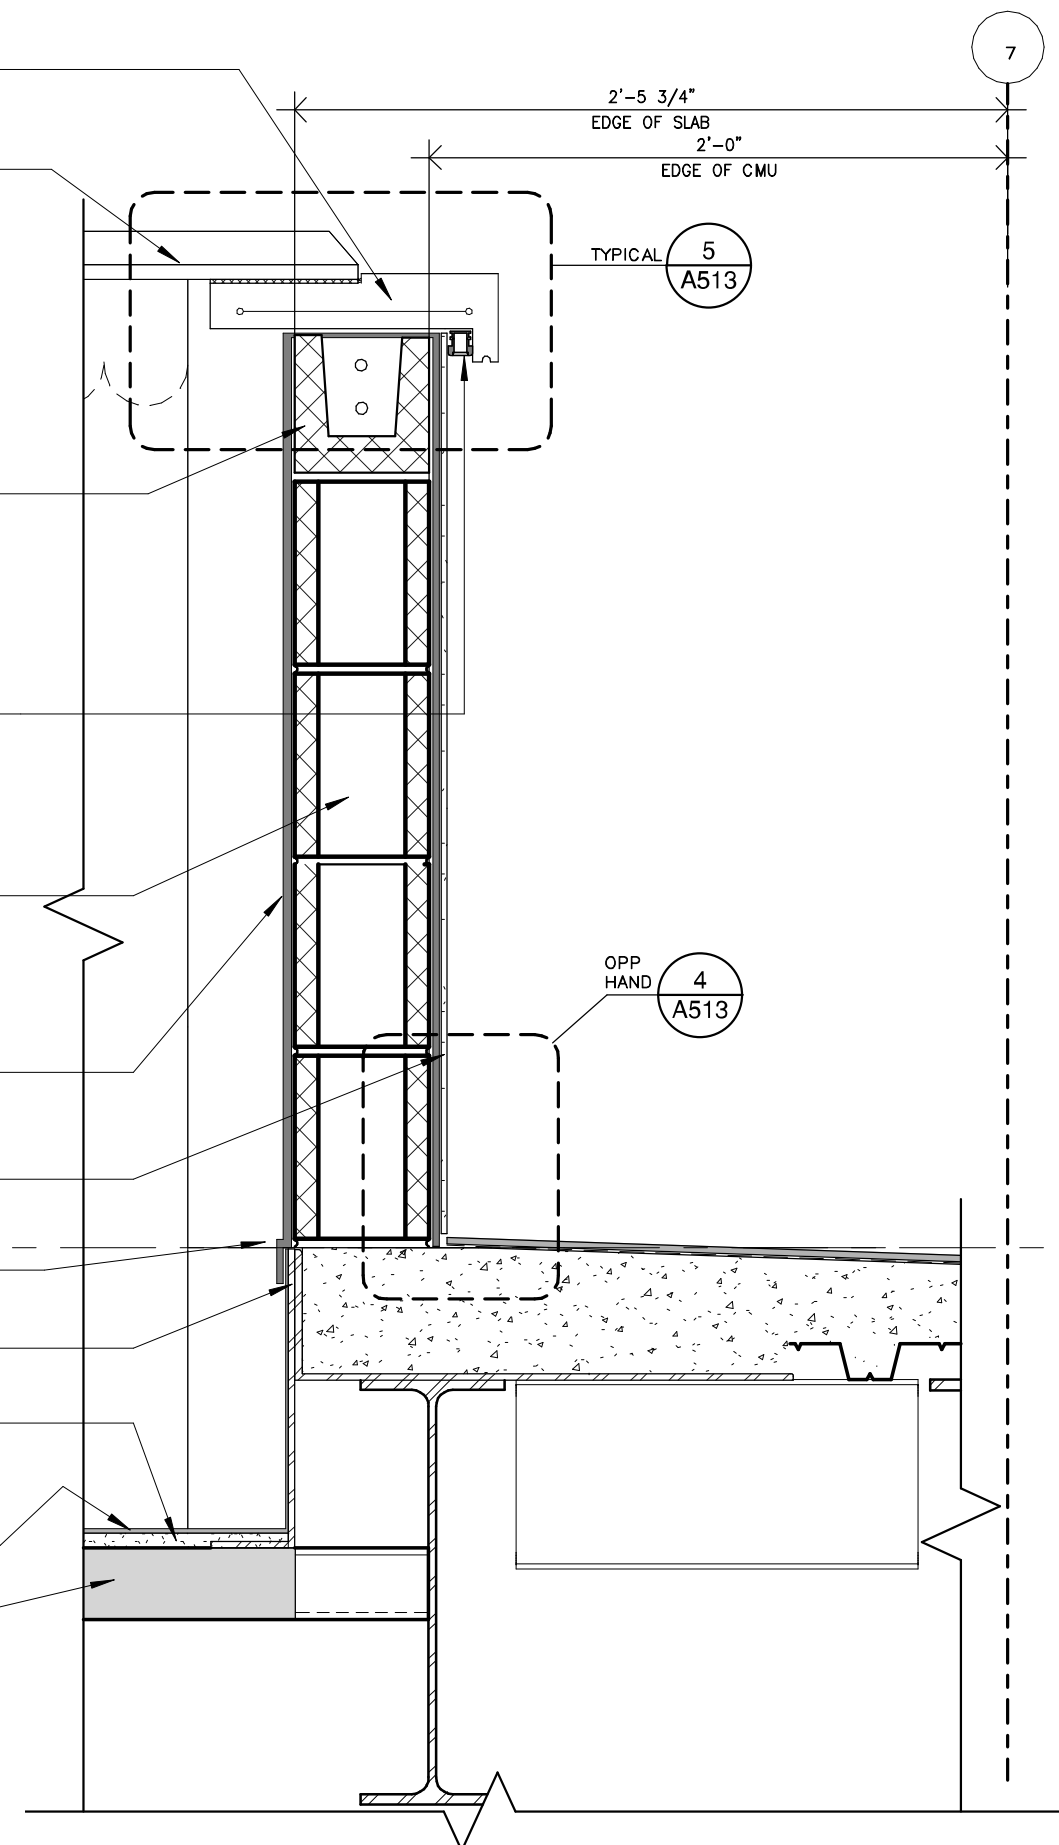


7 SECTION AT POOL EDGE, COLUMN LINE 7

SCALE: 1 1/2" = 1'-0"

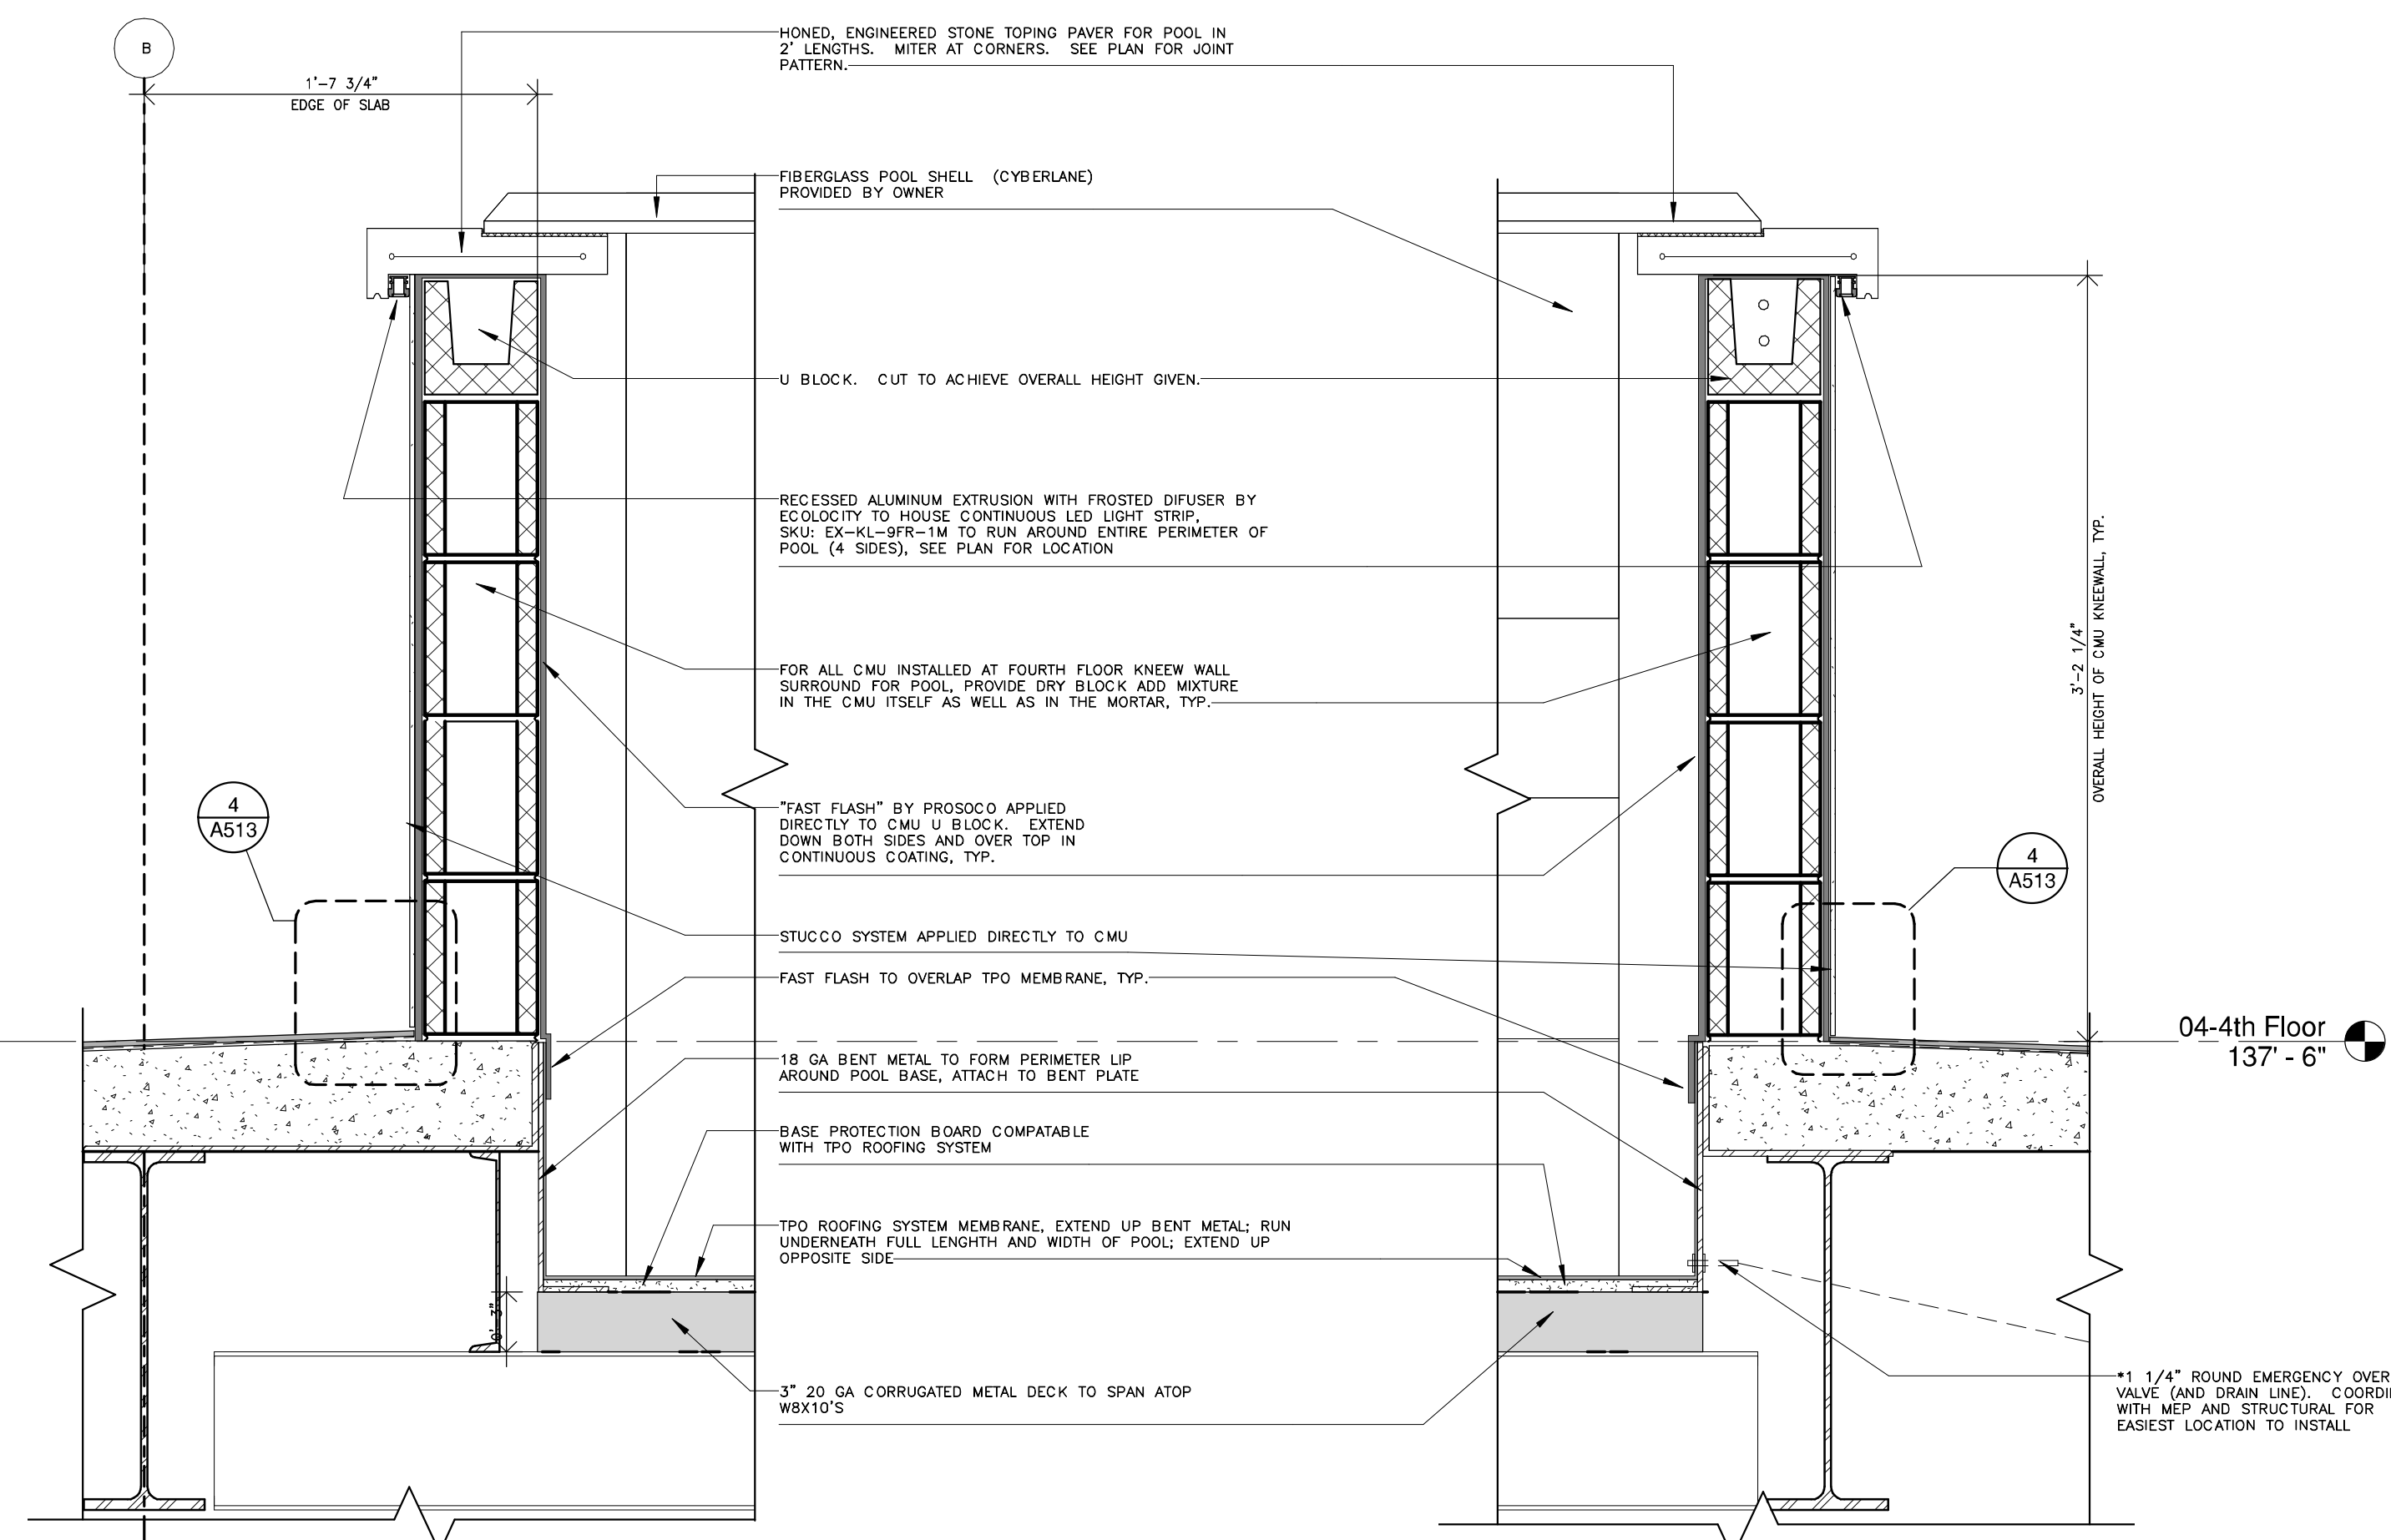

8 SECTION AT POOL EDGE, COLUMN LINE B


SCALE: 1 1/2" = 1'-0"

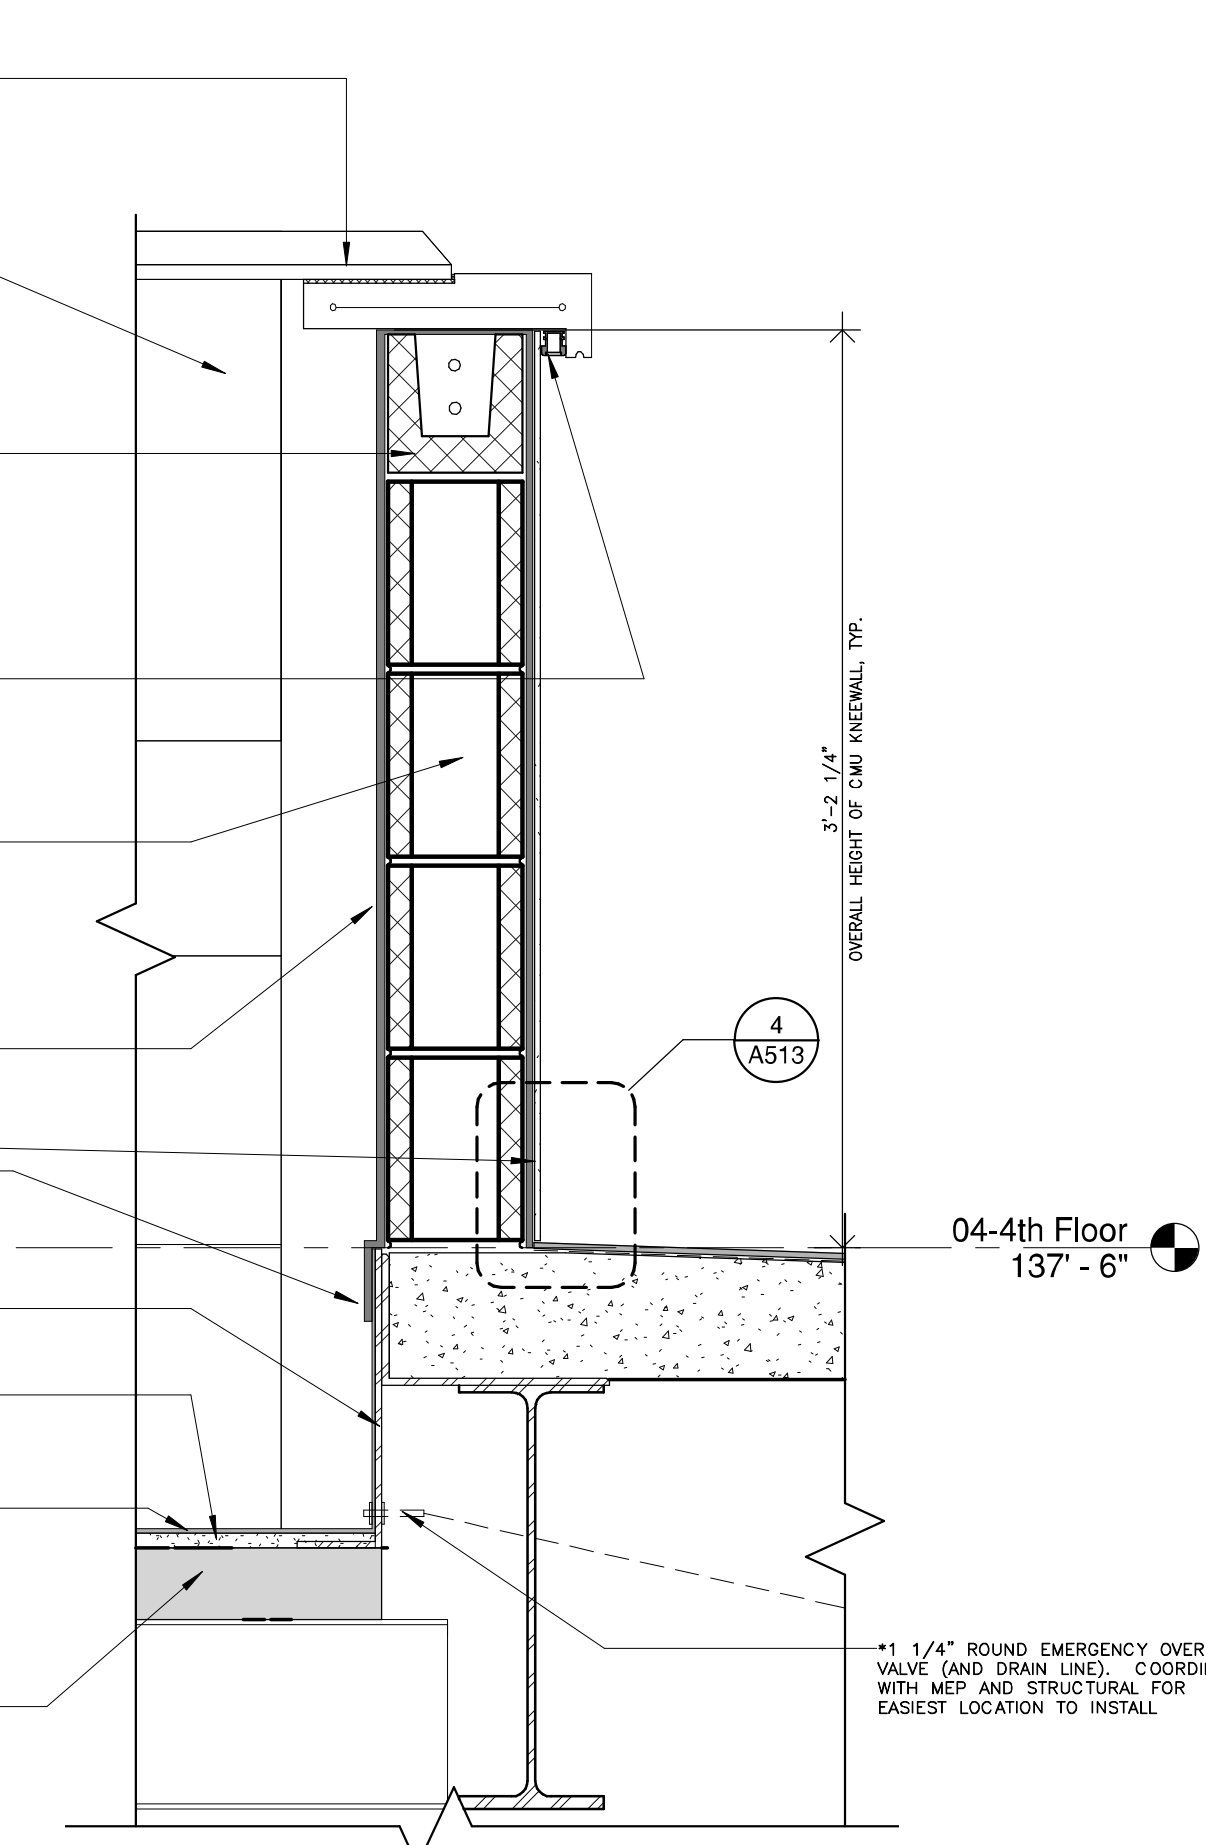

9 SECTION AT POOL EDGE

SCALE: 1 1/2" = 1'-0"

THESE PLANS AND SPECIFICATIONS HAVE BEEN PREPARED BY ME OR UNDER MY CLOSE PERSONAL SUPERVISION AND TO THE BEST OF MY KNOWLEDGE AND BELIEF THEY COMPLY WITH ALL CITY, STATE AND FEDERAL REQUIREMENTS, AND I AM NOT PROVIDING CONTRACT ADMINISTRATION.

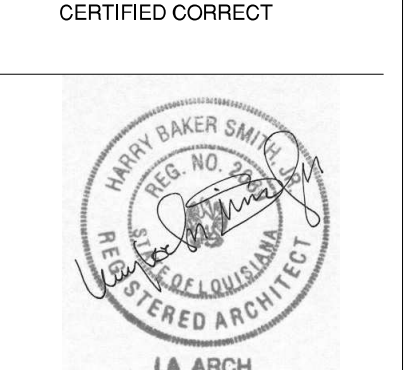

THIS DRAWING IS CONFIDENTIAL AND NOT BE LOANED, REPRODUCED, COPIED, EITHER WHOLLY OR IN PART, OR MADE PUBLIC IN ANY MANNER WITHOUT THE WRITTEN CONSENT OF HBSA II ARCHITECTS, A PROFESSIONAL L.L.C. ALL RIGHTS OF DESIGN OR INVENTION ARE RESERVED AND WILL REMAIN THE SOLE PROPERTY OF HBSA II ARCHITECTS A PROFESSIONAL L.L.C.

REVISION HISTORY	

EXTERIOR WALL SECTION DETAILS
 PROJECT#: 1435
 PHASE: CD
 DRAFTER: Author
 CHECKER: Checker
 SCALE: AS NOTED
 ISSUED: 04/10/2017
 SHEET#: