


THESE PLANS AND SPECIFICATIONS HAVE BEEN PREPARED BY ME OR UNDER MY CLOSE PERSONAL SUPERVISION AND TO THE BEST OF MY KNOWLEDGE AND BELIEF THEY COMPLY WITH ALL CITY, STATE AND FEDERAL REQUIREMENTS, AND I AM NOT PROVIDING CONTRACT ADMINISTRATION.

CERTIFIED CORRECT


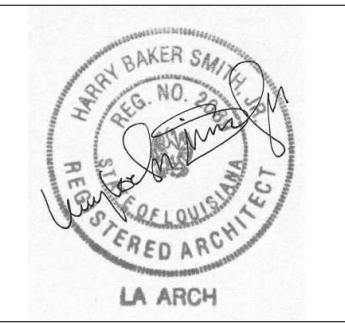


THIS DRAWING IS CONFIDENTIAL AND NOT BE LOANED, REPRODUCED, COPIED, EITHER WHOLLY OR IN PART, OR MADE PUBLIC IN ANY MANNER WITHOUT THE WRITTEN CONSENT OF HBSA II ARCHITECTS, A PROFESSIONAL L.L.C. ALL RIGHTS OF DESIGN OR INVENTION ARE RESERVED AND WILL REMAIN THE SOLE PROPERTY OF HBSA II ARCHITECTS A PROFESSIONAL L.L.C.


REVISION HISTORY						
NO.	DATE	DESCRIPTION	BY	CHKD	APP'D	REVISED
1	06/20/16	SCHEMATIC DESIGN				
2	07/14/16	DESIGN DEVELOPMENT				
3	08/19/16	FOUNDATION PERMIT				
4	09/30/16	VCC PERMIT REVIEW				
5	11/07/16	FIRE MARSHALL RESPONSE				
6	11/29/16	VCC FINAL PERMIT REVIEW				
7	01/17/17	ARCH. PERMIT REVIEW				

**EXTERIOR WALL SECTION DETAILS**  
 PROJECT#: 1435  
 PHASE: PERMIT  
 DRAFTER: RUMBLEY  
 CHECKER: SMITH  
 SCALE: AS NOTED  
 ISSUED: 11/17/2017  
 SHEET#:

**A510**

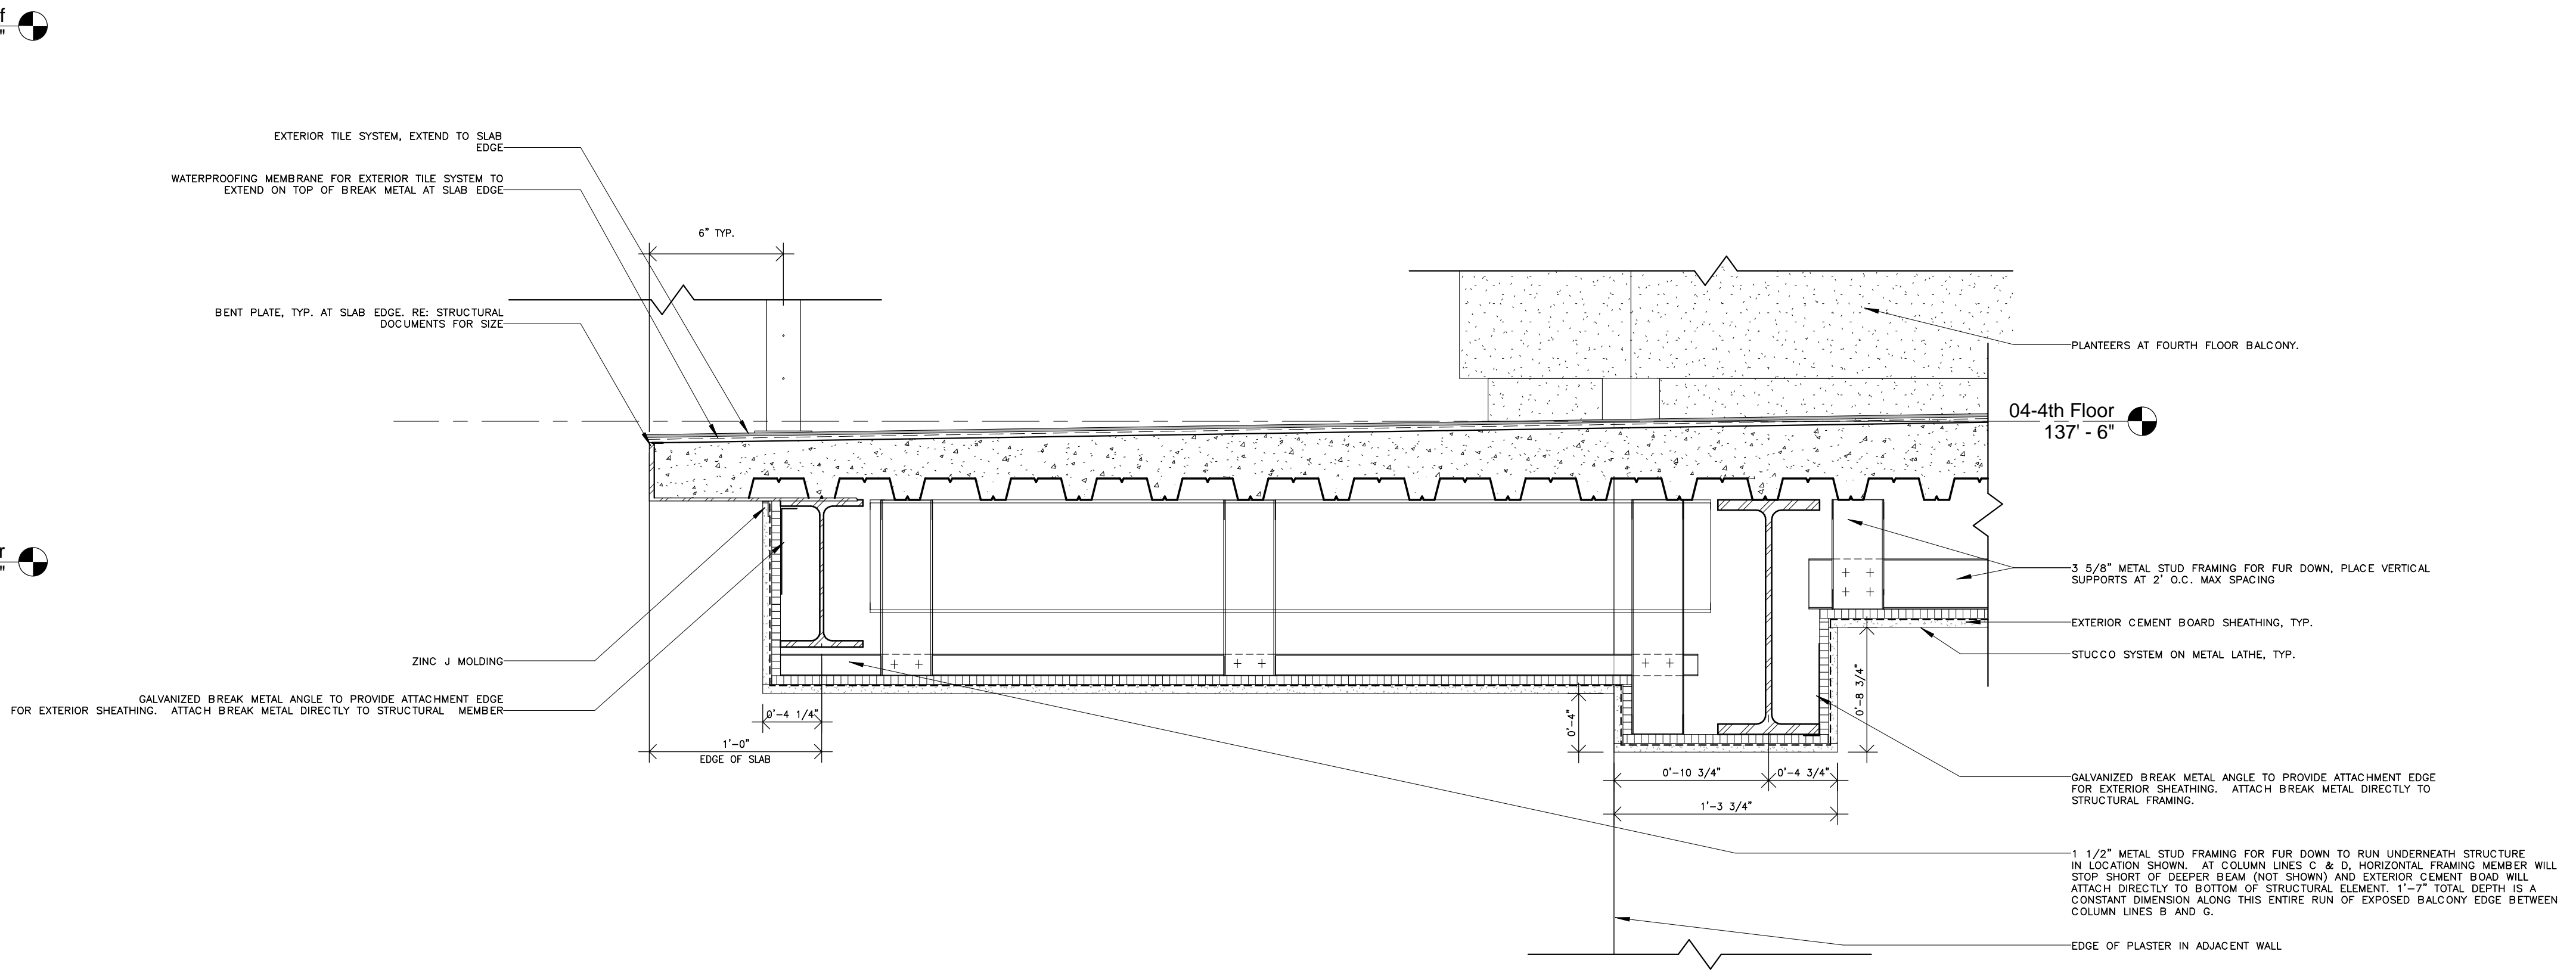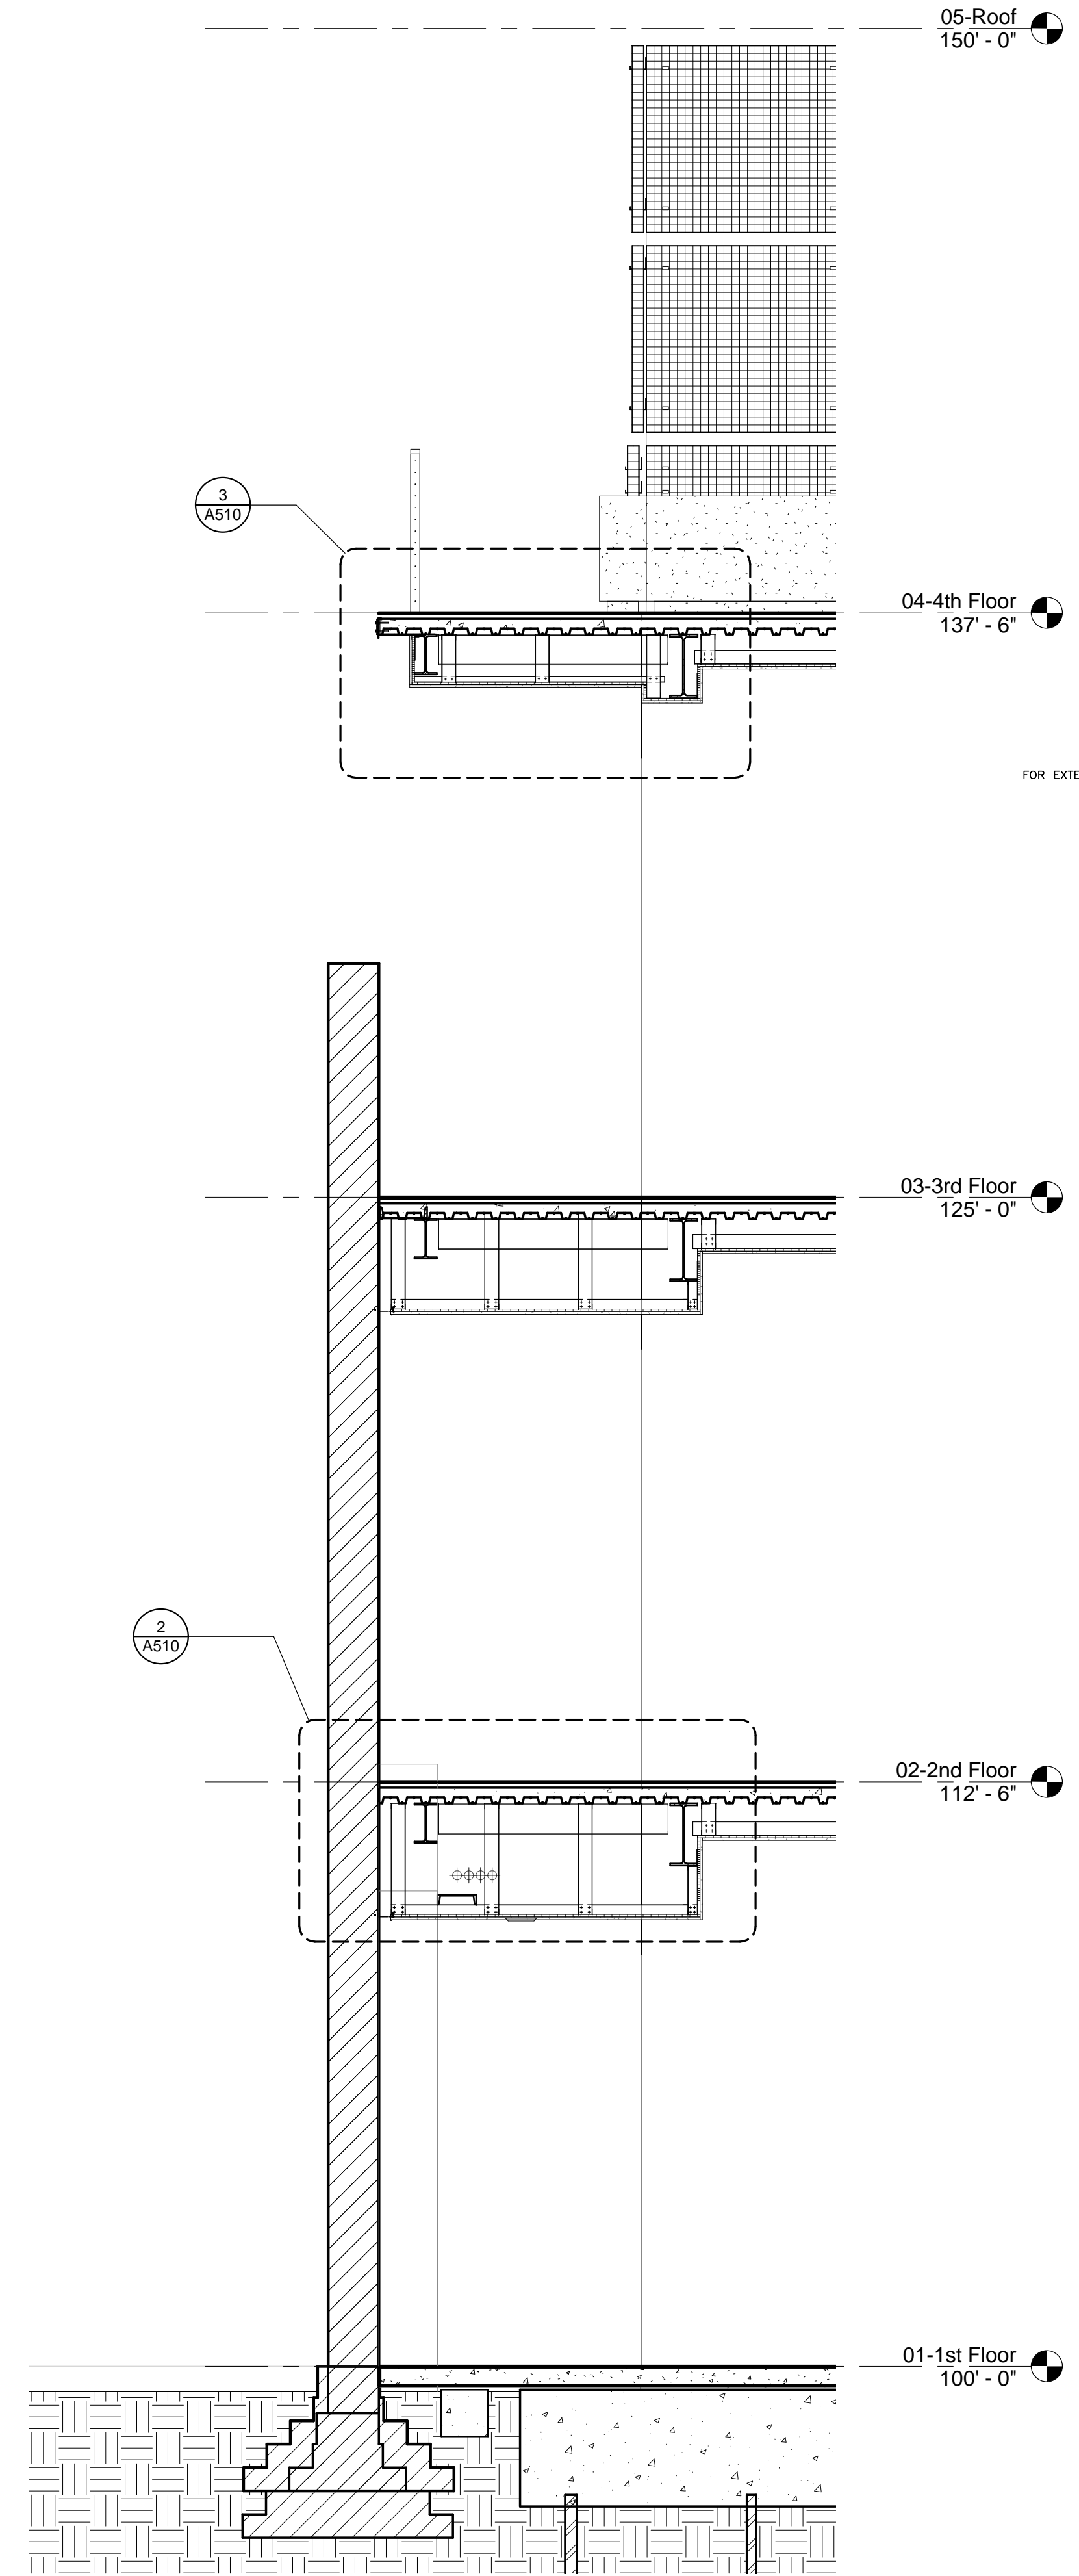

**3 BALCONY EDGE DETAIL AND HALLWAY TRANSITION AT FOURTH FLOOR**  
 SCALE: 1 1/2" = 1'-0"

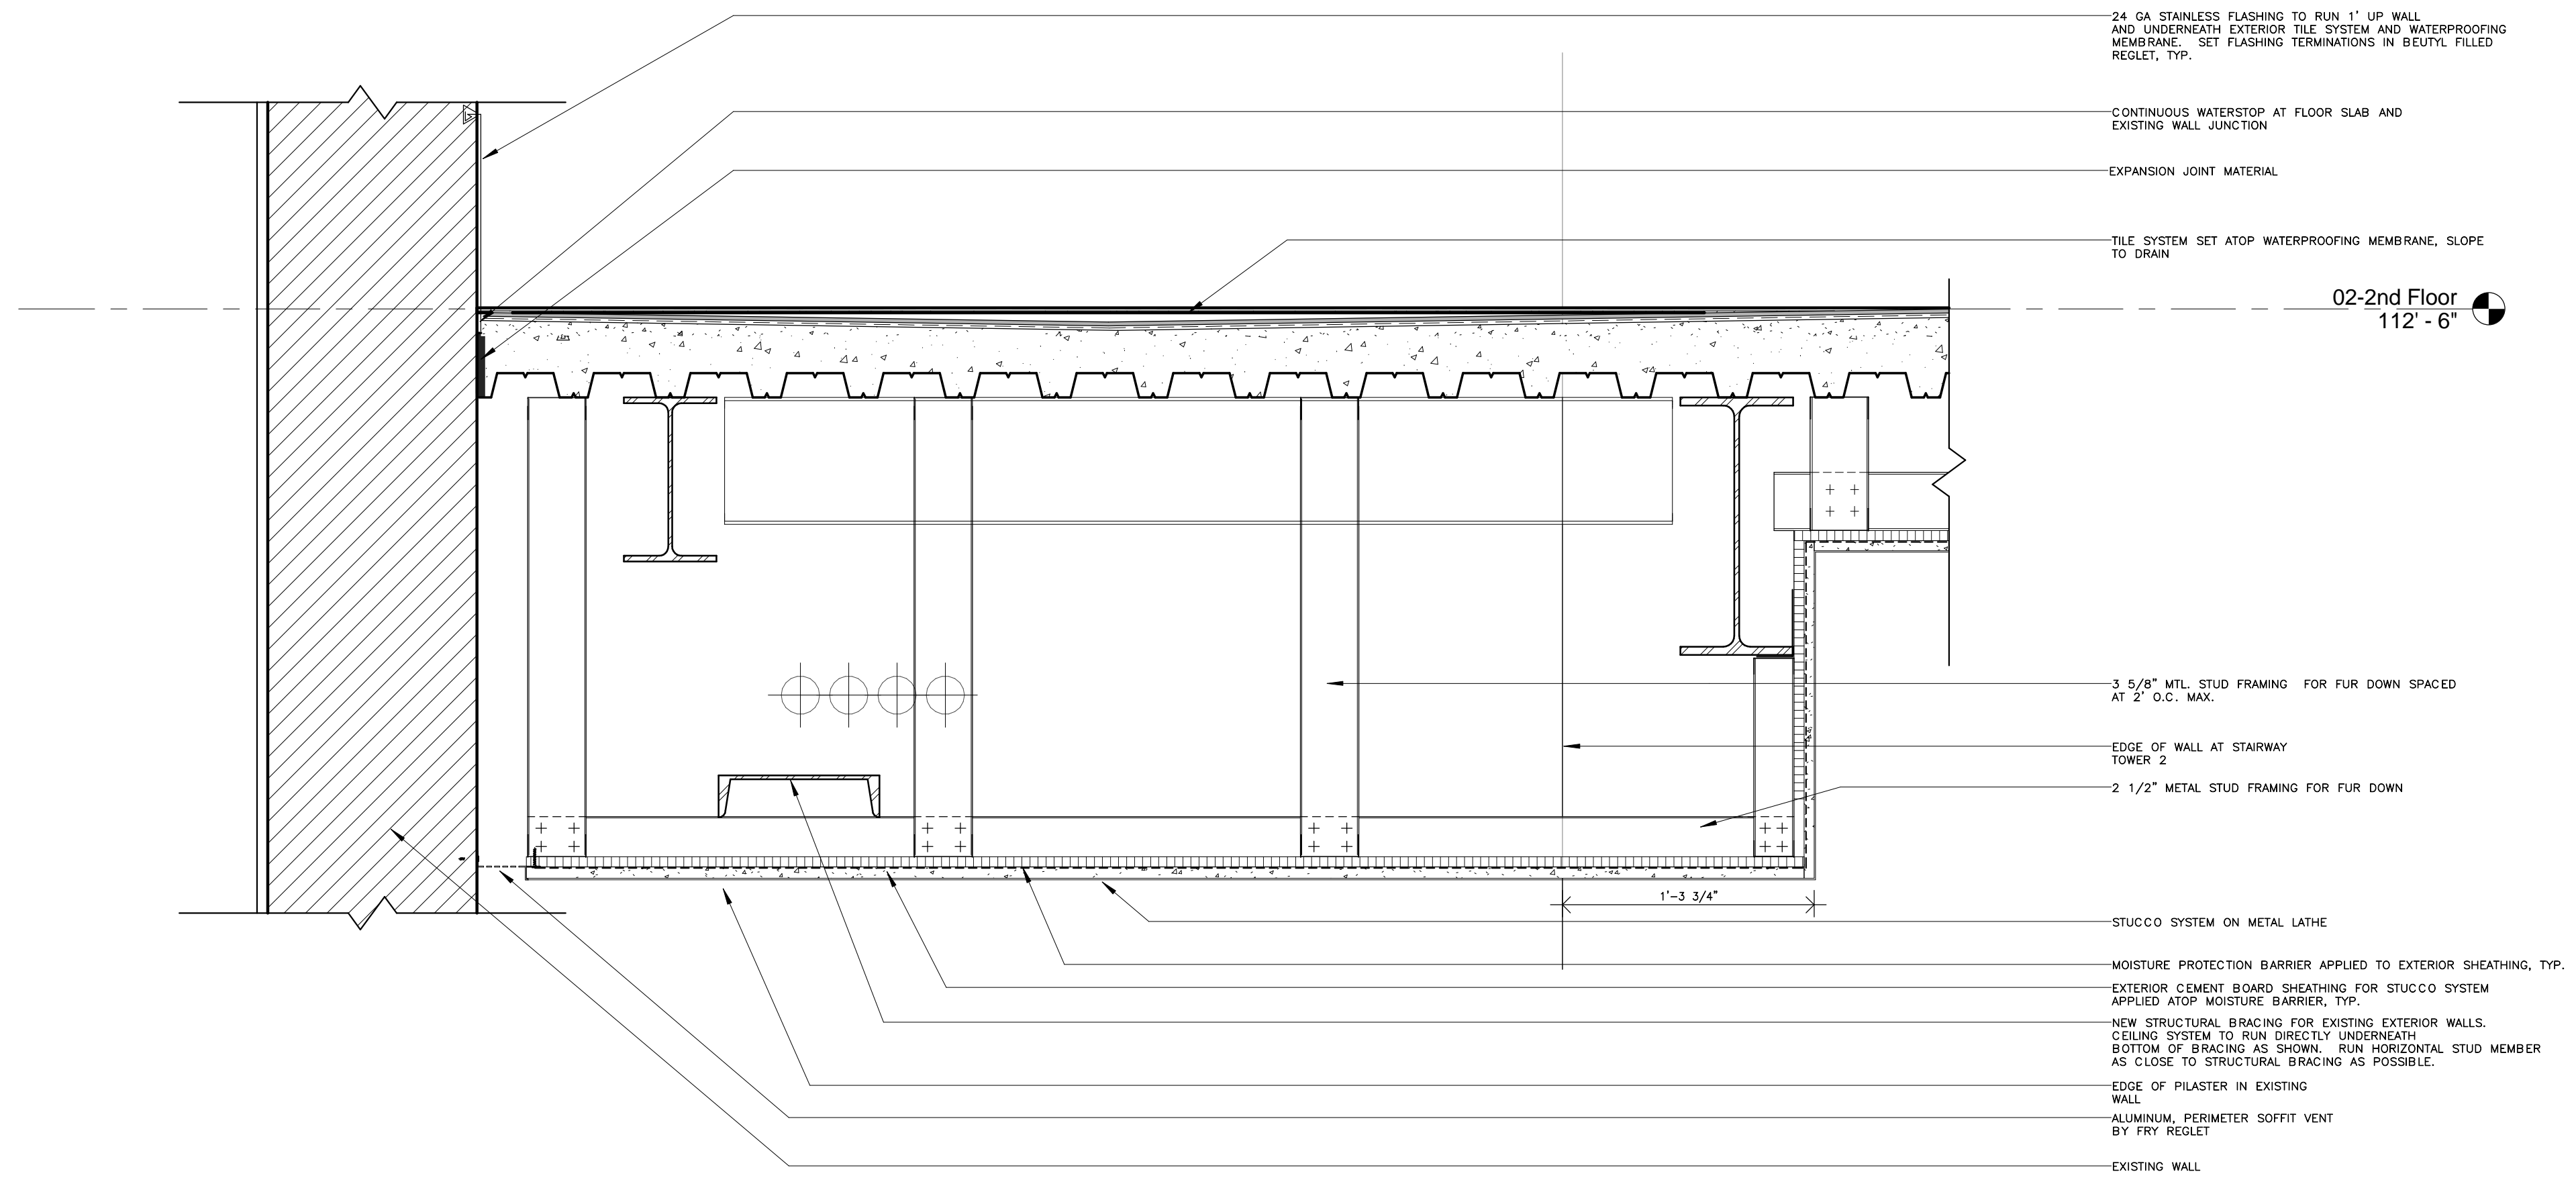

**2 HALLWAY CEILING TRANSITION DETAIL FIRST FLOOR, 2ND FLOOR SIM.**  
 SCALE: 1 1/2" = 1'-0"

**1 EXISTING WALL AND BALCONY / FUR DOWN DETAILS**  
 SCALE: 3/8" = 1'-0"