
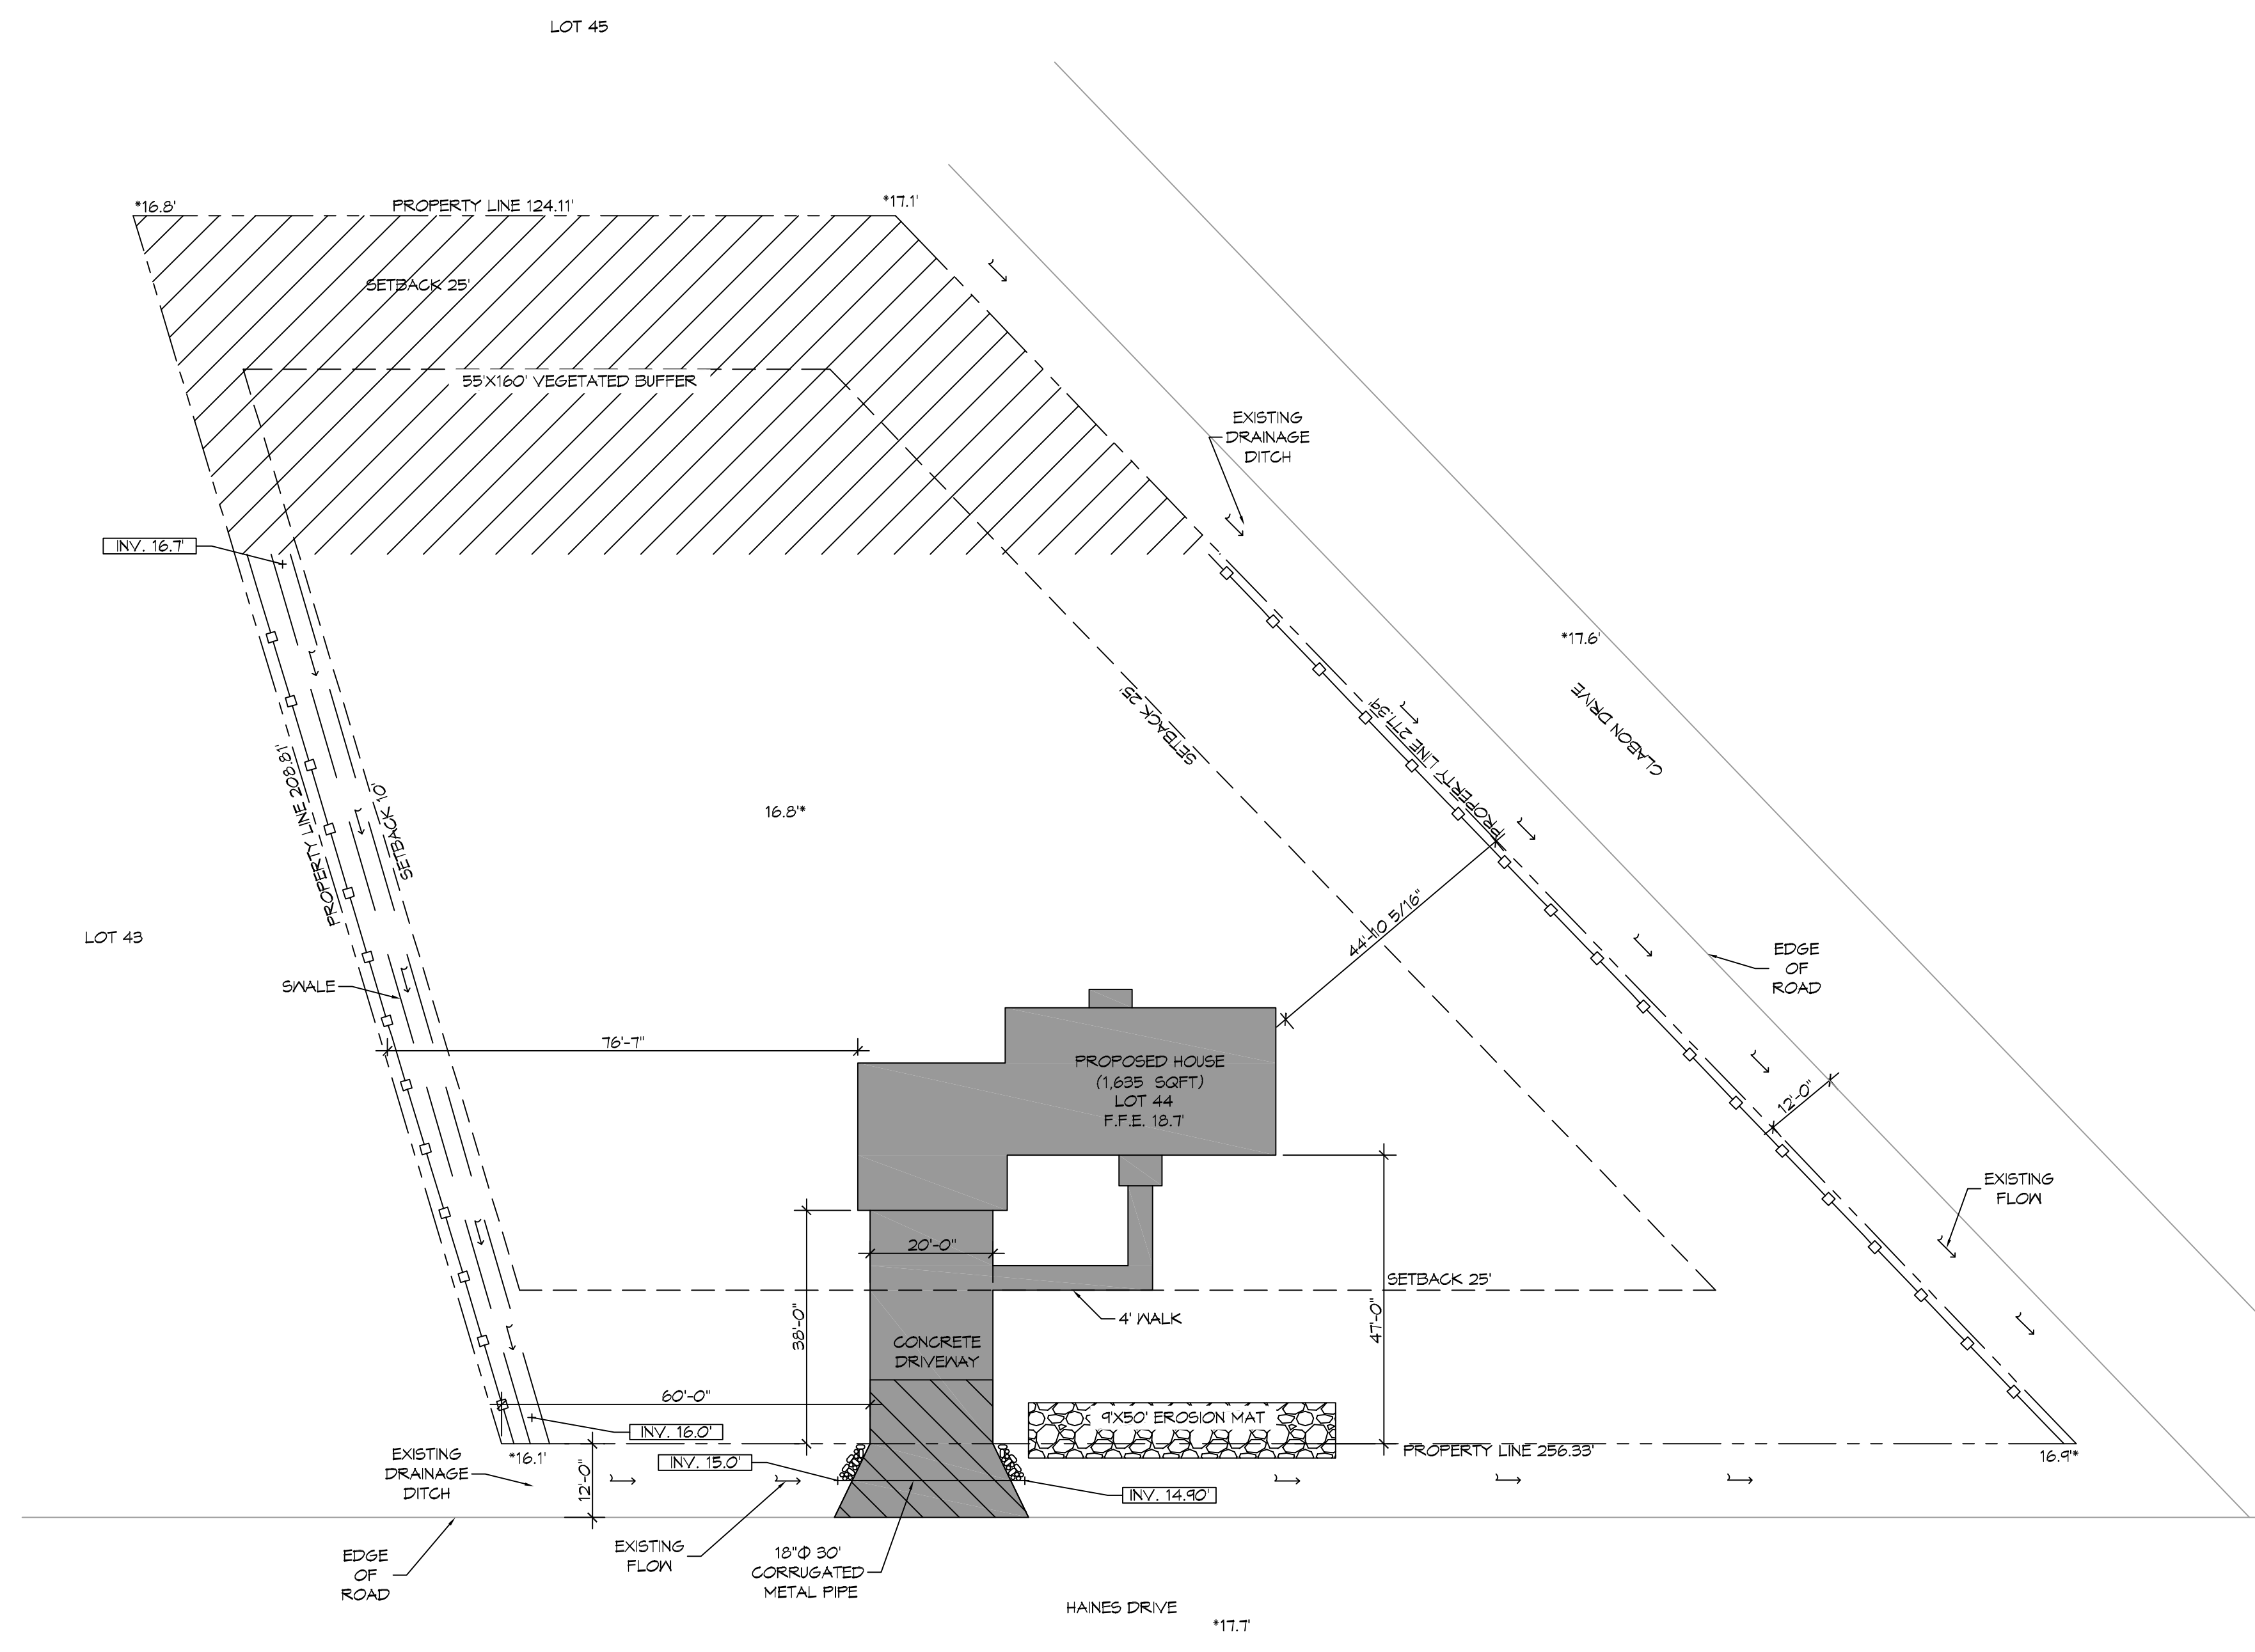


FILE NAME: \\N:\projects\15000\15000.dwg DATE: 10/20/15 10:02:15 AM

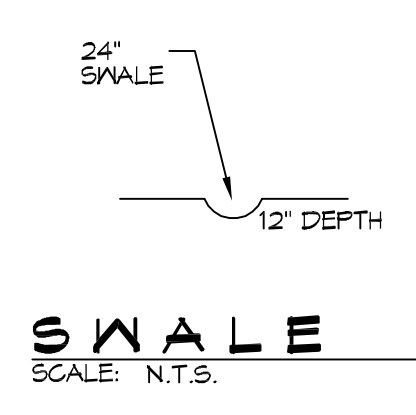

1 SITE PLAN
SCALE: 1"=20'-0"

PLANNING
ZONED "A2" SUBURBAN
FLOOD ZONE
ZONE "X"
BUILDING SETBACK LINES
FRONT - 25' SIDE - 10' STREET SIDE - 25' REAR - 25'
BUILDING ELEVATION
BASE FLOOD ELEVATION = "X" FINISHED FLOOR ELEVATION = 18.7
STORMWATER CONTROL LEGEND
SILT FENCE VEGETATED BUFFER EROSION MAT RIP RAP WATER FLOW EXIT PAD

DAMMON ENGINEERING, INC.

www.dammonengineering.com
info@dammonengineering.com
554 Old Spanish Trail
Slidell, LA 70458
PH: 985.649.5822
FAX: 985.641.1950

REVISIONS	DATE
# DESCRIPTION	

SEAL:

JASORIE AND DAMMON

LOT 44 OAK RANCH ESTATES
SLIDELL, LOUISIANA

JOB No: 2015 DATE: 10-20-15
DRAWN BY: RLD CHECKED BY: CKD

SHEET TITLE:
SITE PLAN

DRAWING NUMBER:
C101

SHEET No: 1 of 3