


CABINET ELEVATIONS  
SCALE 1/4" = 1'-0"

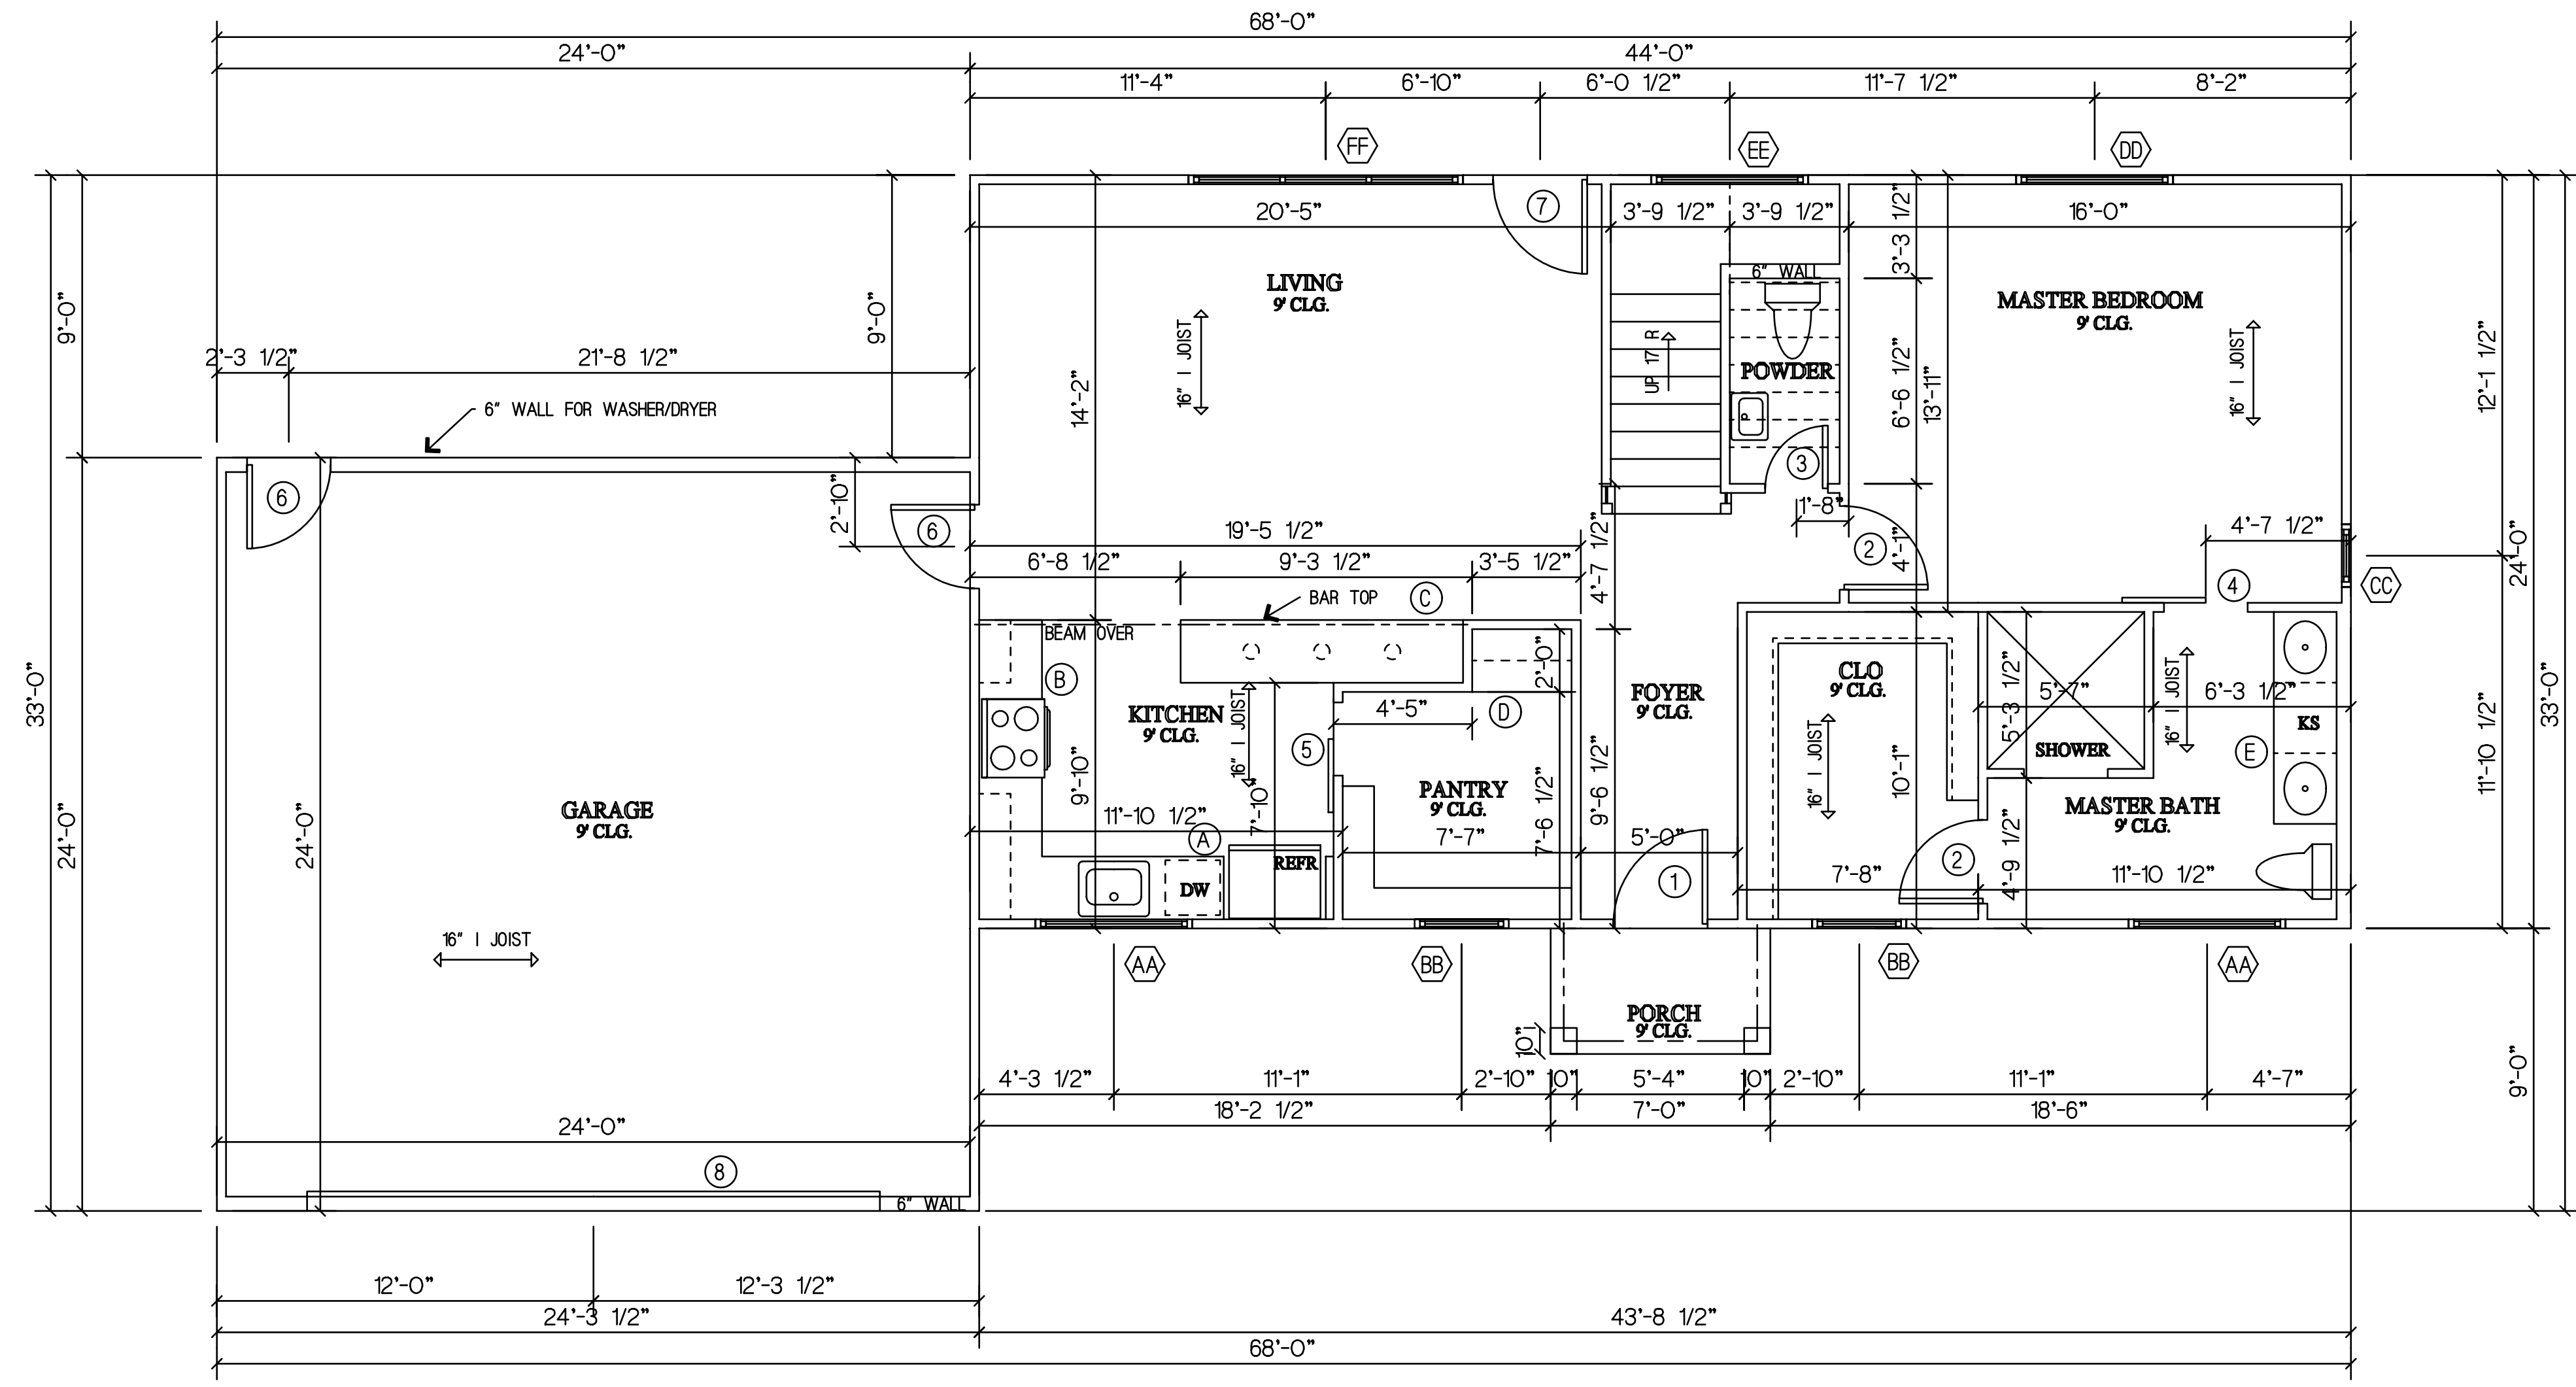

FLOOR PLAN  
SCALE 1/4" = 1'-0"

AREA	
LIVING AREA	1056
LIVING AREA UP	559
TOTAL LIVING	1615
PORCHES	28
GARAGE	583
UNDER BEAM	2226

WINDOW SCHEDULE				
	WIDTH	DESCRIPTION	HDR HGHT	QTY
AA	5'-0"	5030 FIXED	6'-8"	2
BB	2'-6"	2626 FIXED	6'-8"	2
CC	2'-0"	2050 VINYL SH	6'-8"	1
DD	5'-0"	5020 FIXED	6'-8"	1
EE	5'-0"	5030 VINYL SH	10'-10"	1
FF	9'-0"	3-3060 VINYL SH	6'-8"	1
GG	3'-0"	3050 VINYL SH	7'-0"	1
HH	3'-8"	3840 VINYL SH	7'-6"	1

DOOR SCHEDULE				
	WIDTH	HGHT	DESCRIPTION	QTY
1	3'-0"	6'-8"	SEE ELEVATION	1
2	2'-8"	6'-8"	RAISED PANEL INTERIOR	4
3	2'-4"	6'-8"	RAISED PANEL INTERIOR	2
4	2'-8"	6'-8"	SLIDING BARN DOOR	3
5	2'-4"	6'-8"	SLIDING BARN DOOR	1
6	2'-8"	6'-8"	RAISED PANEL EXTERIOR	3
7	3'-0"	6'-8"	GLASS EXTERIOR	1
8	18'-0"	7'-0"	GARAGE DOOR	1

PLANS FOR  
**JASON & CHERRIE DAMMON**  
 LOT 44 OAK RANCH ESTATES  
 ST. TAMMANY PARISH, LA

Drawn by	Print Dates
keg	10-16-18
Checked by	10-24-18
	10-30-18
Date	11-4-28
Job Number	File Name
55	1055
Sheet	