
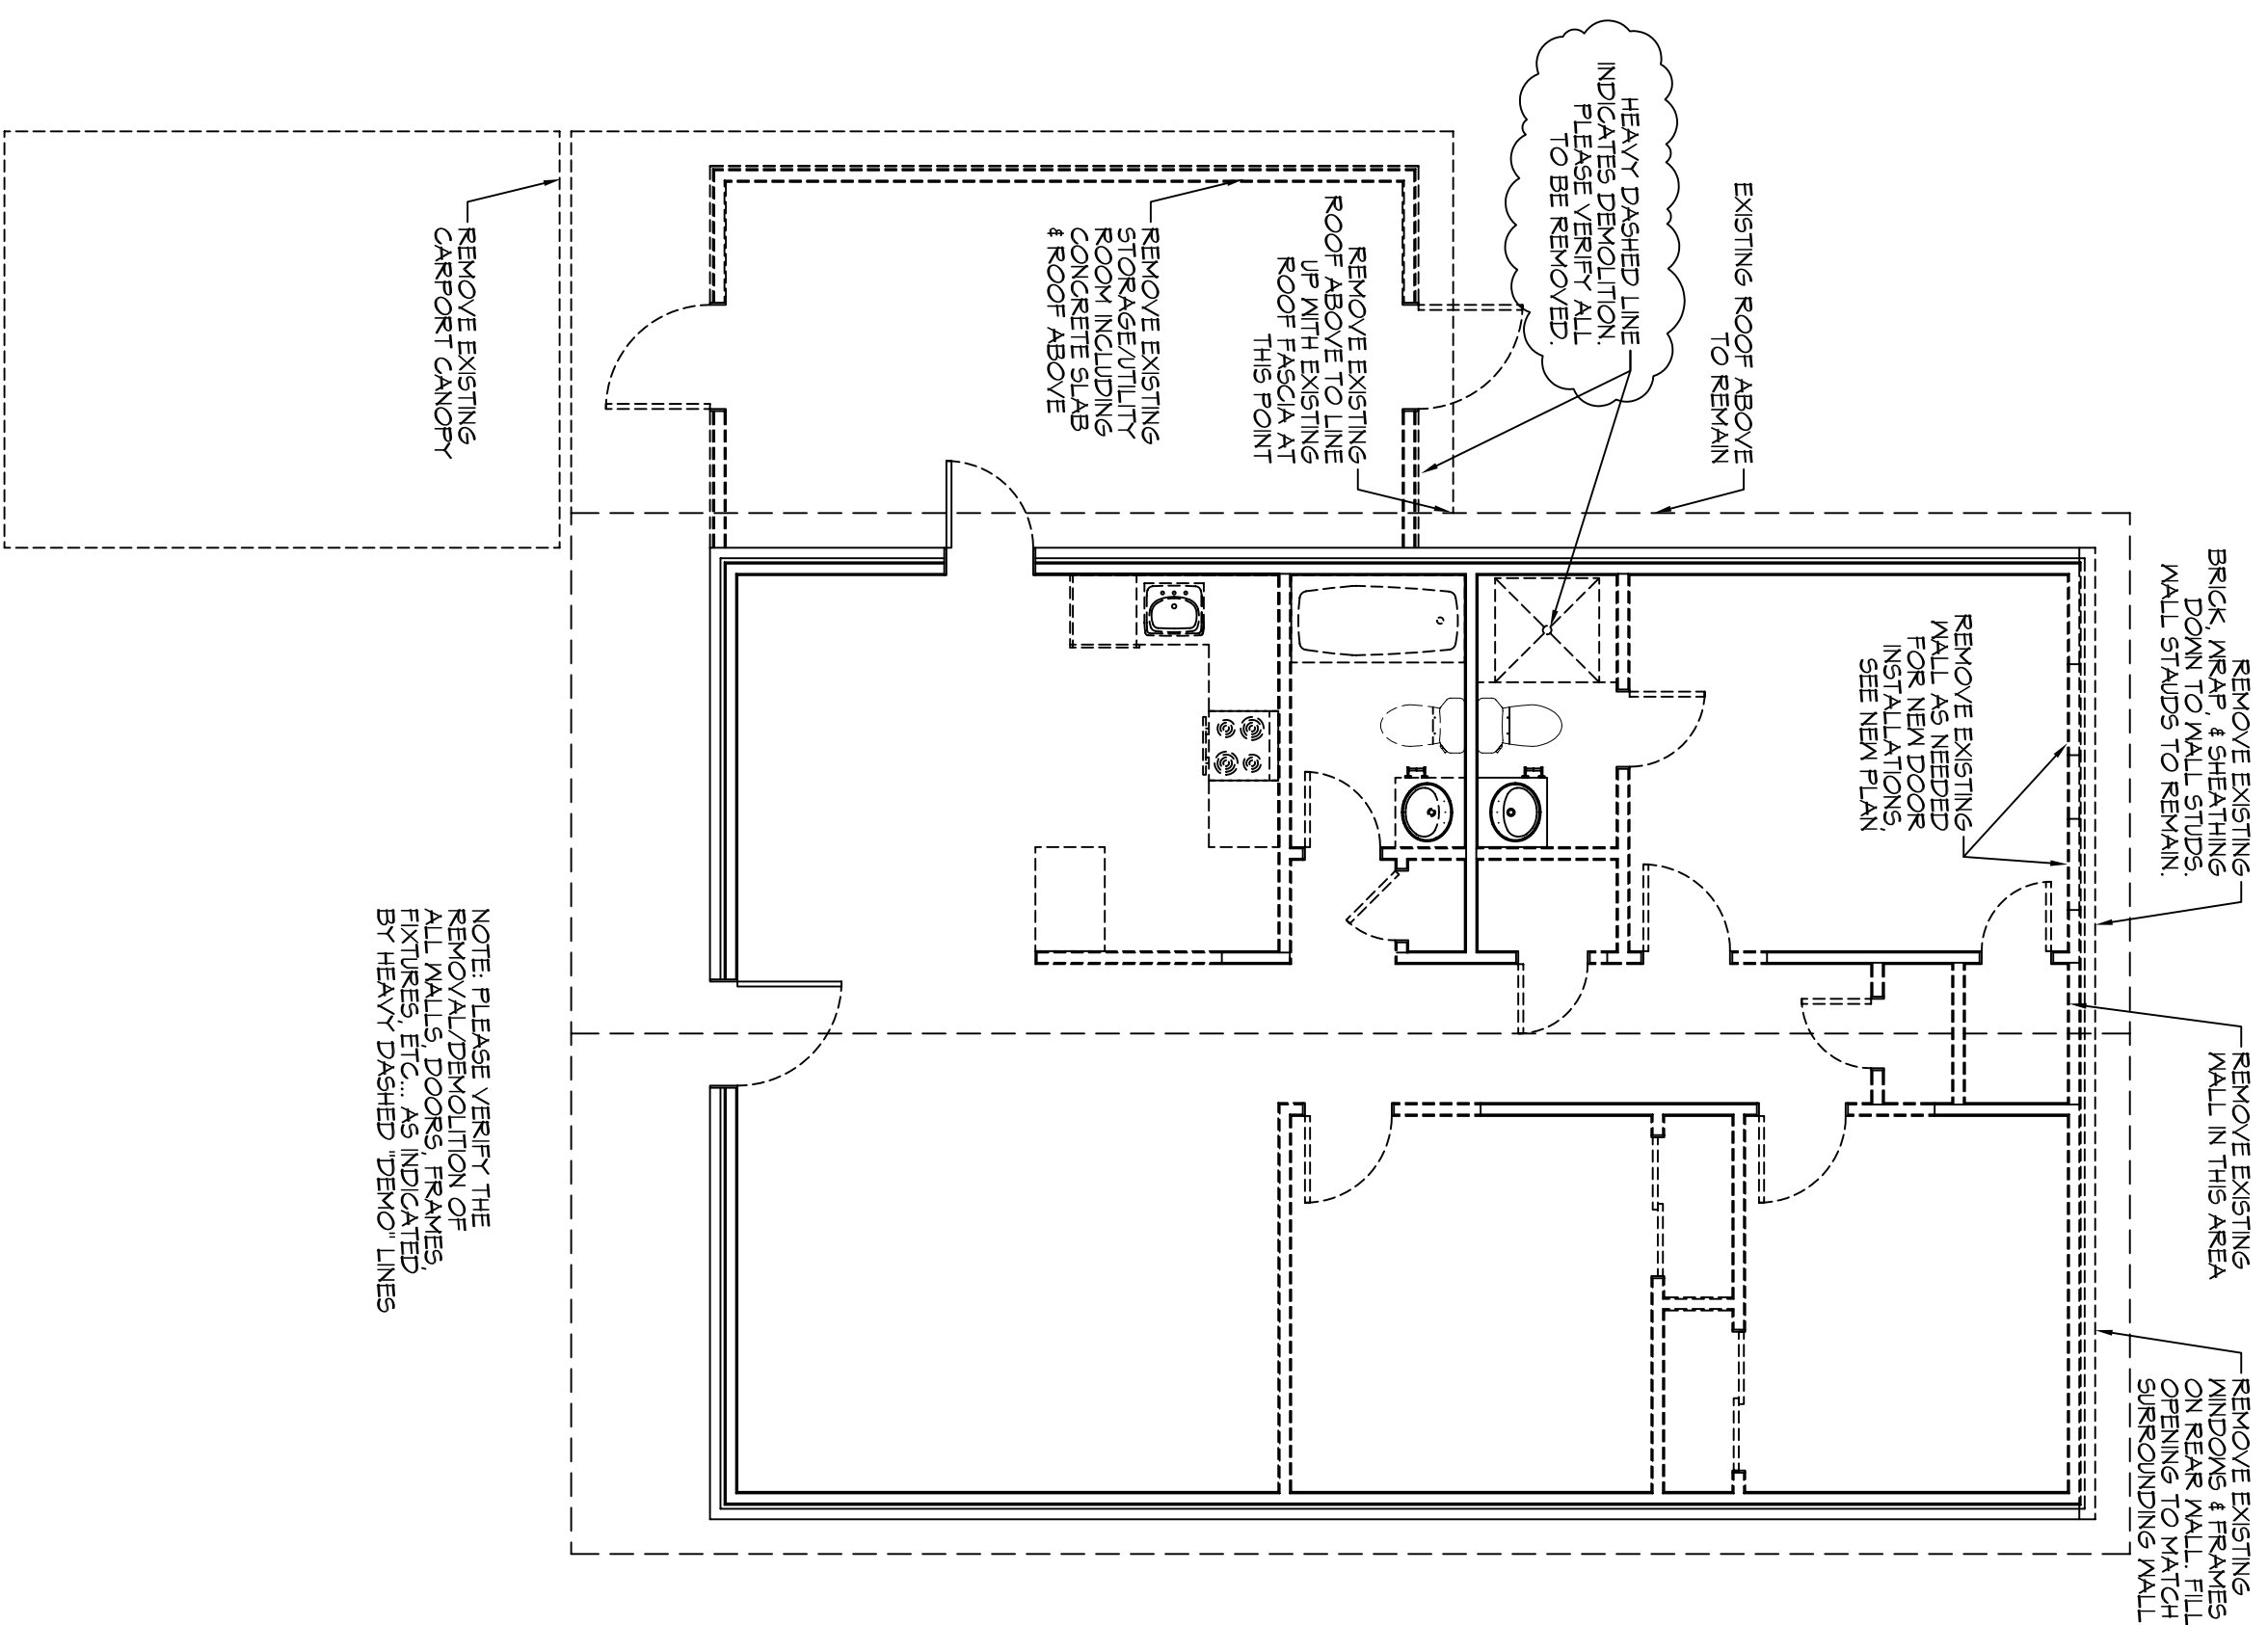


NOTE: PLEASE VERIFY ALL EXTERIOR DIMENSIONS AND INTERIOR WALLS AND DOORS ARE AS SHOWN TO BE AS EXISTING

EXISTING FLOOR PLAN
SCALE: 3/16" = 1'-0"

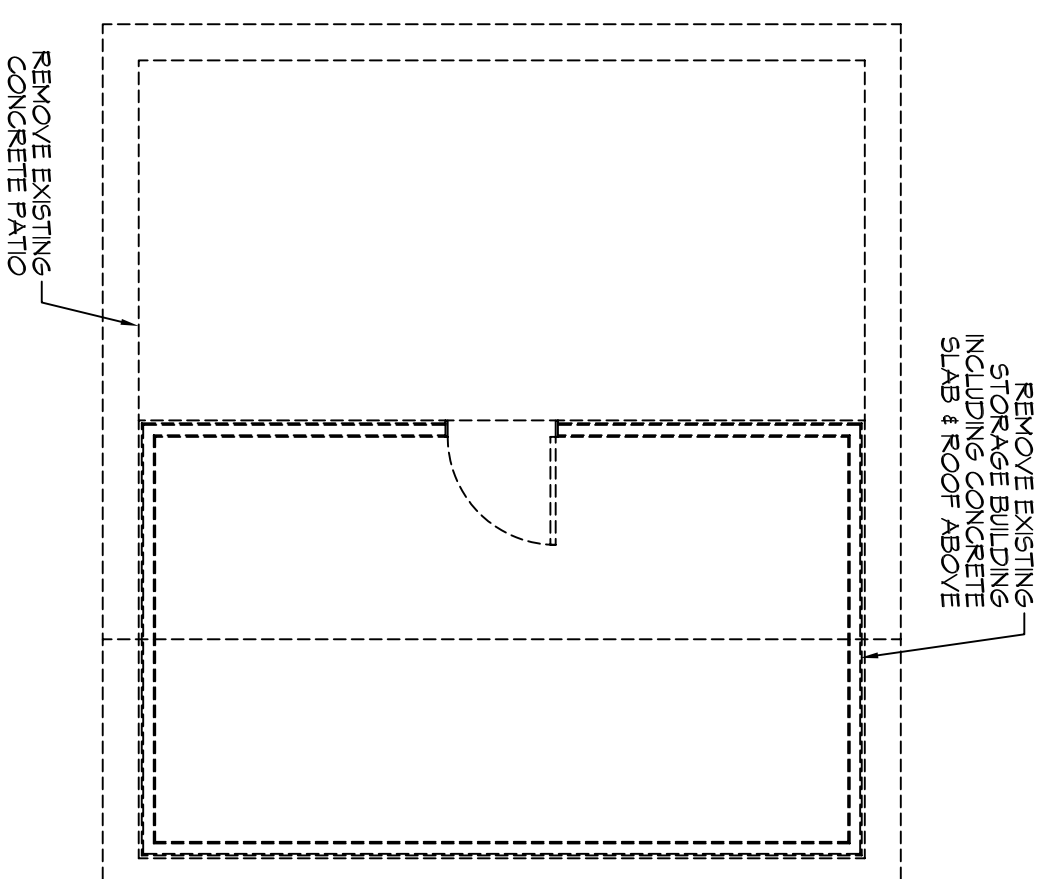

NOTE: PLEASE VERIFY THE REMOVAL/DEMOLITION OF ALL WALLS, DOORS, FRAMED BY HEAVY DASHED DEMO LINES

DEMOLITION PLAN
SCALE: 3/16" = 1'-0"

1. NOTES

DEMOLITION

DAMMON
ENGINEERING, INC.
LOUISIANA & MISSISSIPPI

Chief Engineer: Brian Mistich, PE
554 Old Spanish Trail
Slidell, LA 70458

www.dammonengineering.com
info@dammonengineering.com
PH: 985.649.5832 F: 985.641.5950

REVISIONS		
#	DESCRIPTION	DATE

**PRELIMINARY
NOT FOR
CONSTRUCTION**

**RENOVATIONS AND ADDITIONS TO
THE MARLOWE
RESIDENCE**
2008 SHIRLEY STREET
METARIE, LA 70003

JOB No: [####] DATE: 10-26-16
DRAWN BY: JTL CHECKED BY: DK

The above drawings and specifications, design and all approvals represented hereby are prepared by the professional seal of Dammon Engineering, Inc. and the work herein shall be limited to the project for which they have been prepared and developed without written consent of Dammon Engineering. Visual contact with these drawings or specifications shall constitute an acknowledgment of the above information. If you are not a registered professional engineer or architect, you are not to be construed as an endorsement of the work herein.

SHEET TITLE:
DEMOLITION PLAN

DRAWING NUMBER:

D101

SHEET NO.:

OF 4