
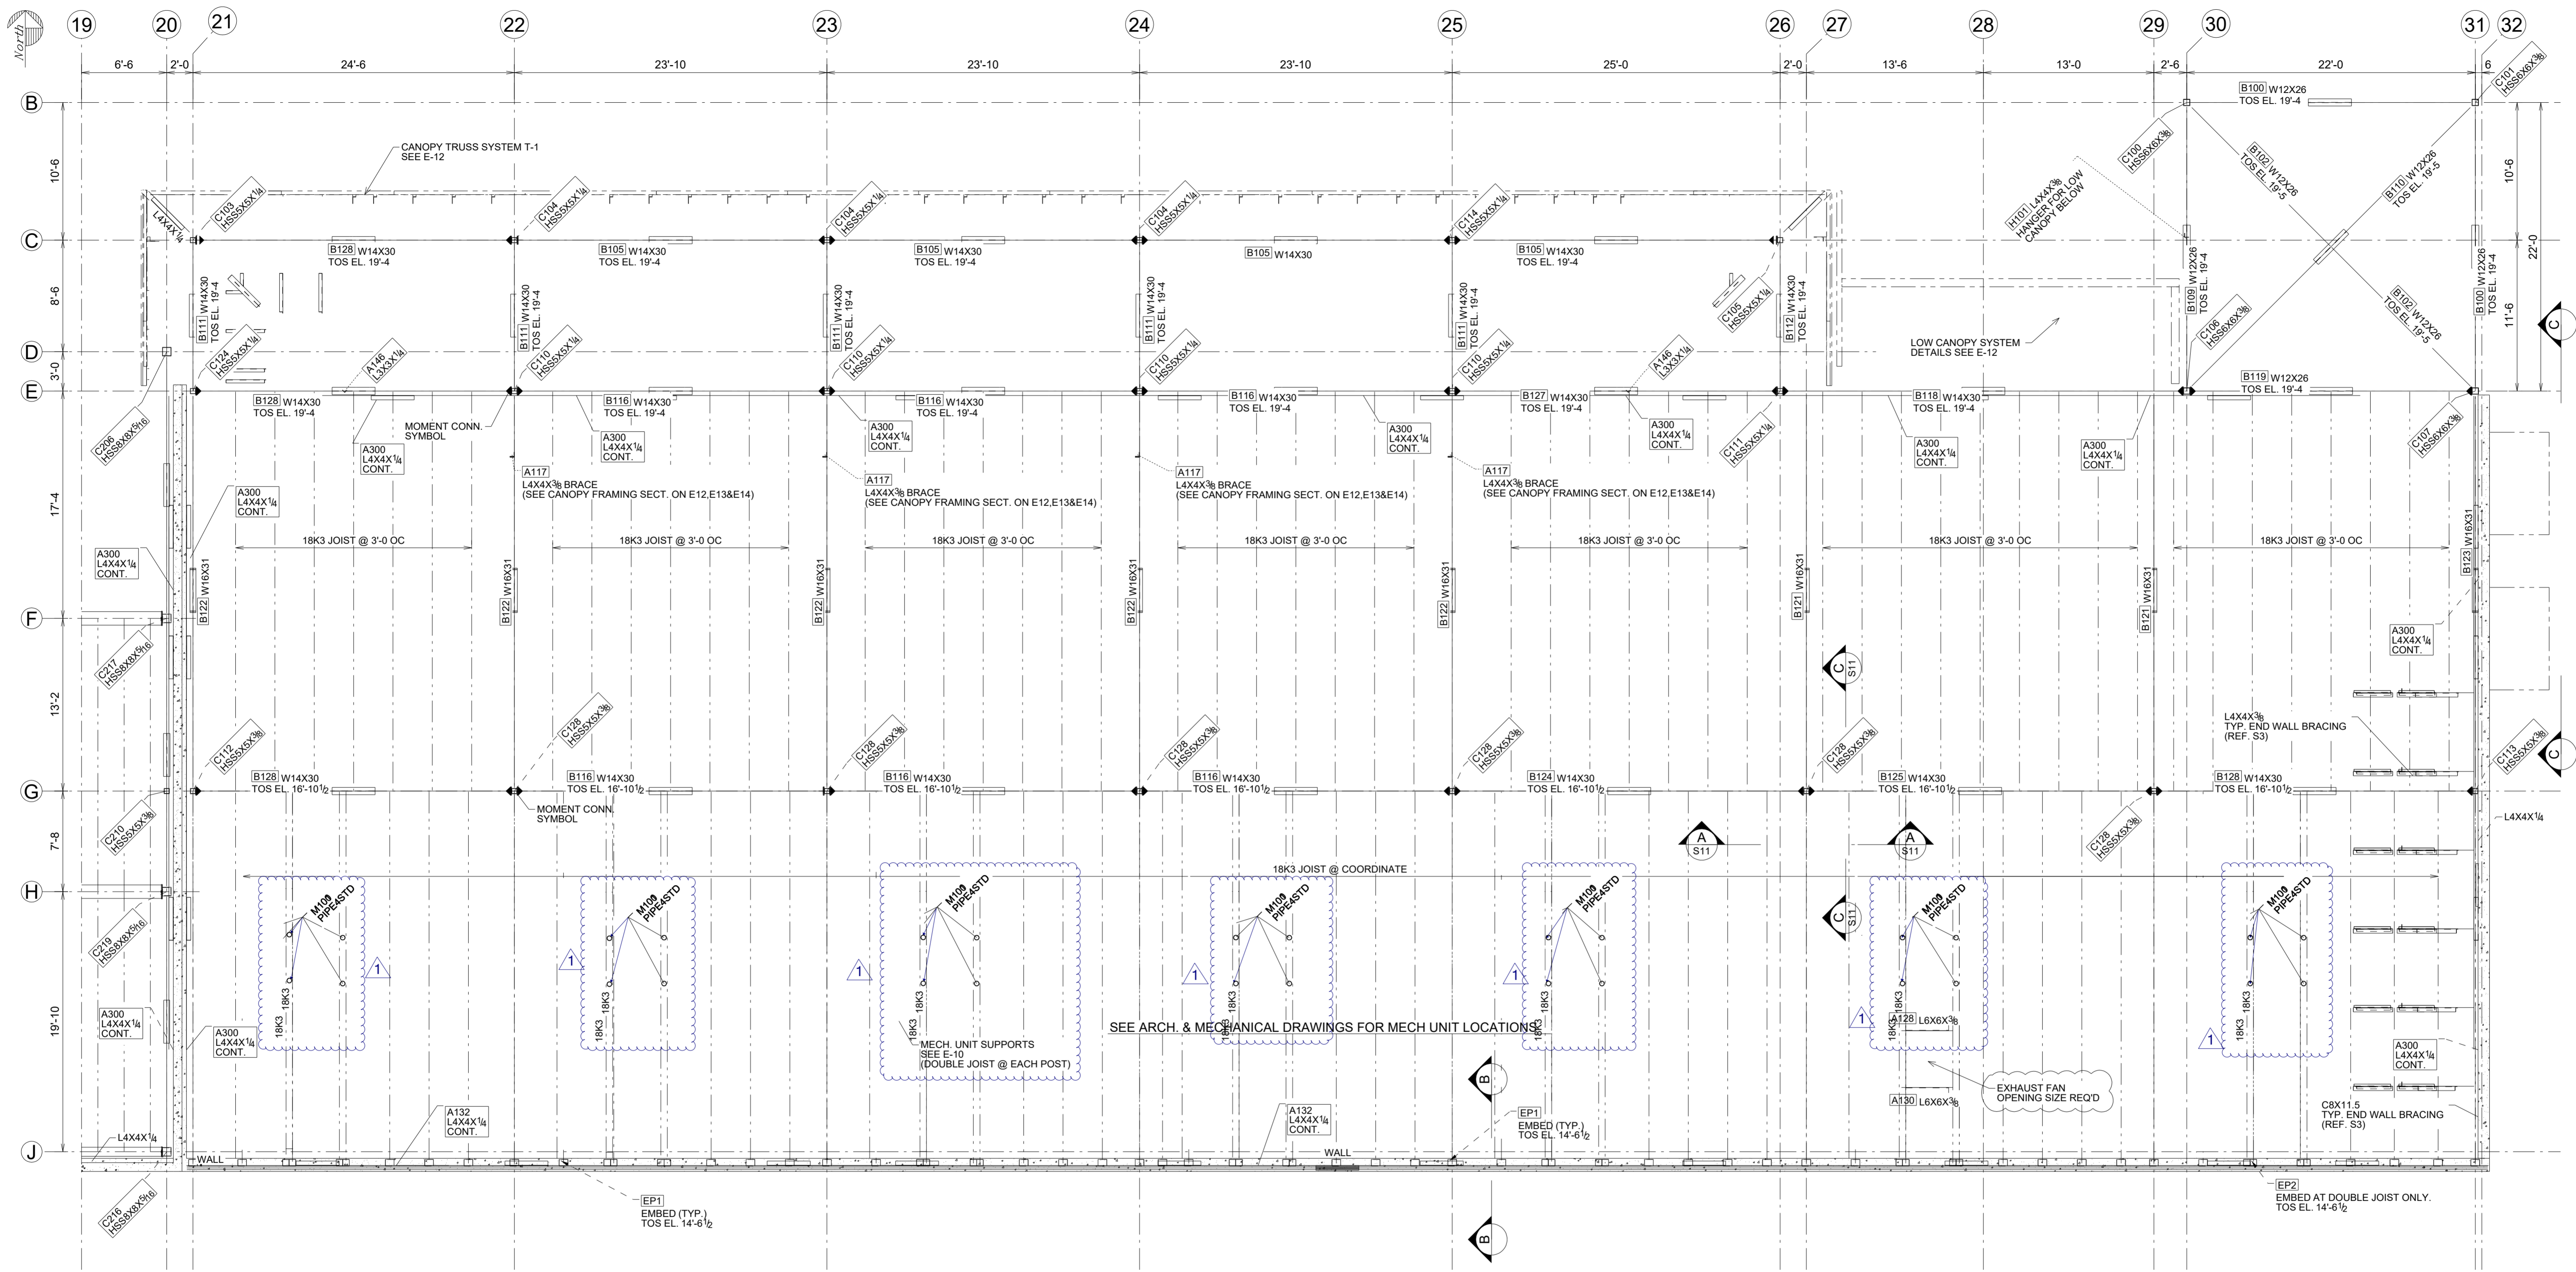


E5 - (WEST SIDE)


E4 - CENTER
PHASE 2 PLAN

E3 - (EAST SIDE)


0	01/30/2017	For Field		
A	08/29/2016	For Approval		
REV.	DATE	DESCRIPTION	BY	CHKD BY
OPEN HOLES 13/16 DIA. U.N.				
PAINT ONE S/C				
ARCHITECT ENGINEER			New Orleans, LA	
PROJECT NAME	KENNER MARKET PLACE			
LOCATION	WEST ESPLANADE AVE. KENNER, LA			
CONTRACTOR				
DESCRIPTION	PHASE 2 PLAN			
DRAWN BY	CW		JOB No.	10984
CHECKED BY			DRG No.	E2
APPROVED BY				




ROOF PLAN (EAST SIDE)

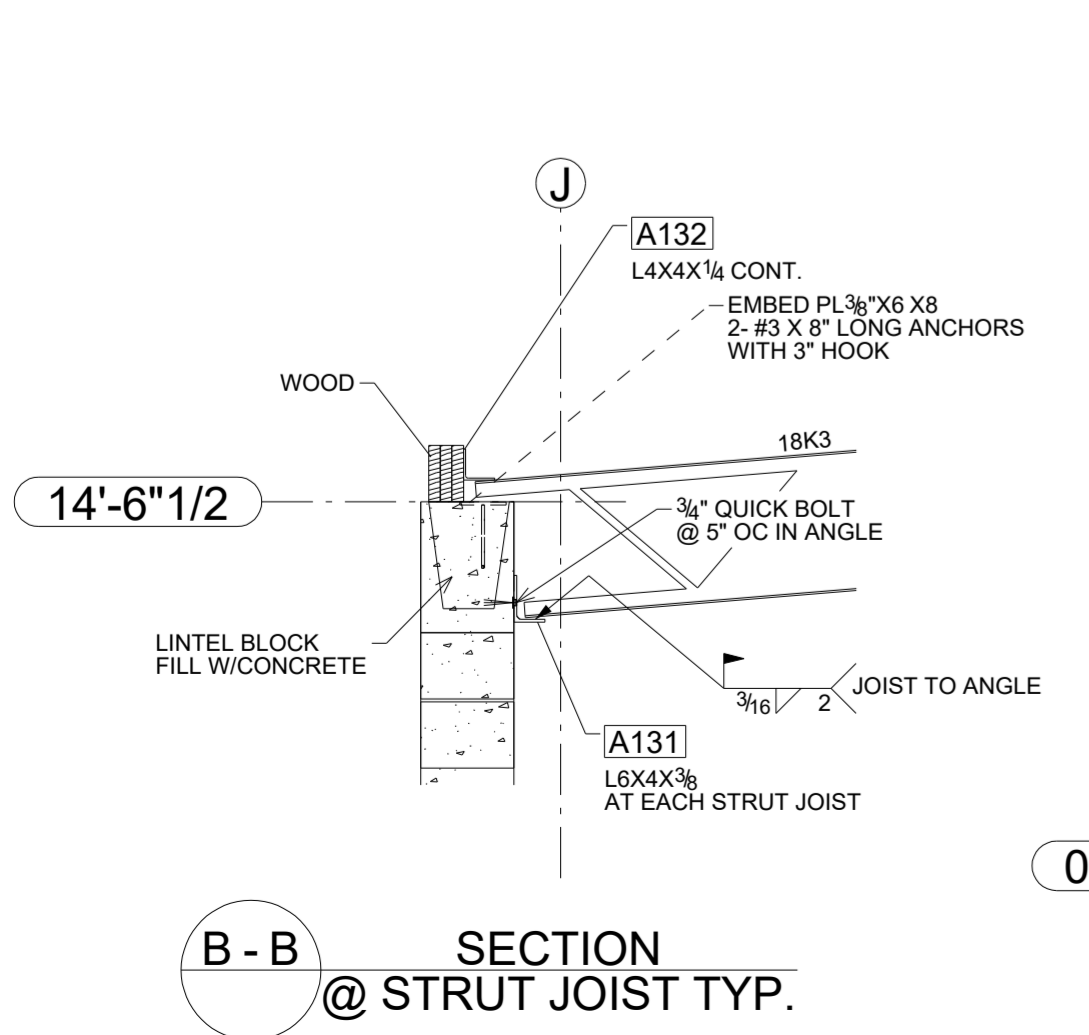

B - B SECTION @ STRUT JOIST TYP.

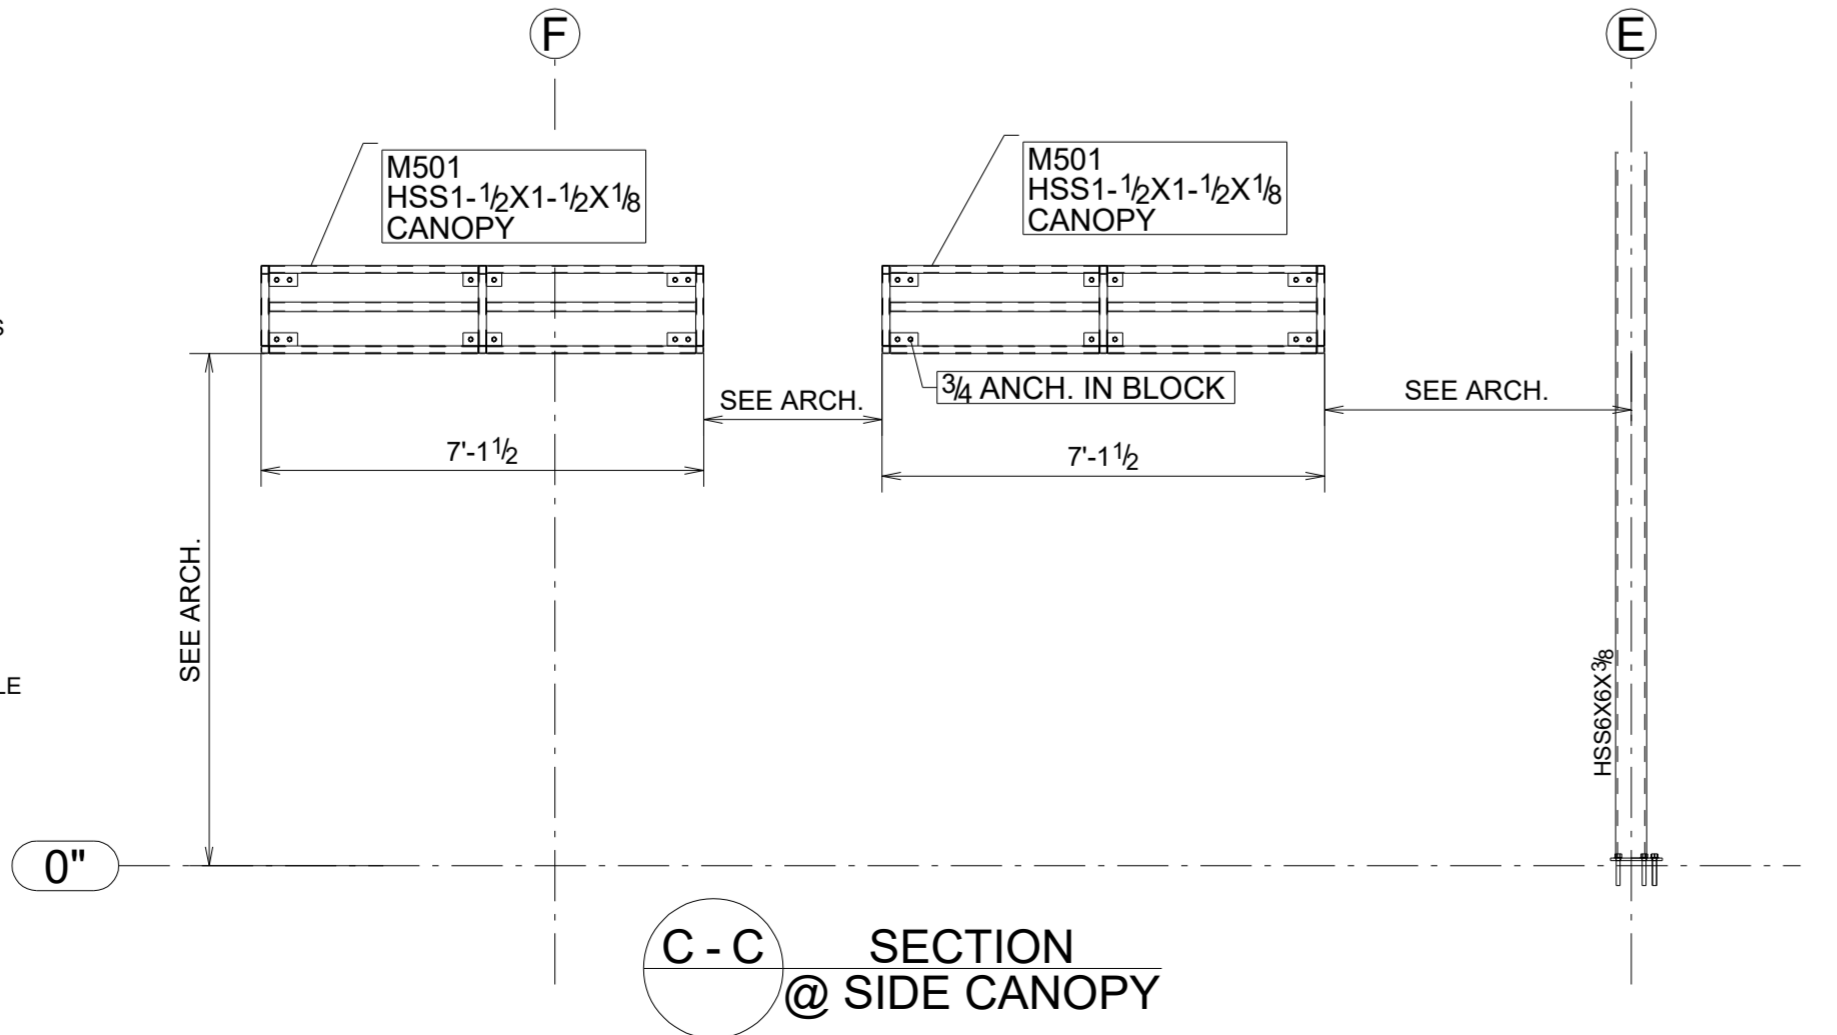


C - C SECTION @ SIDE CANOPY

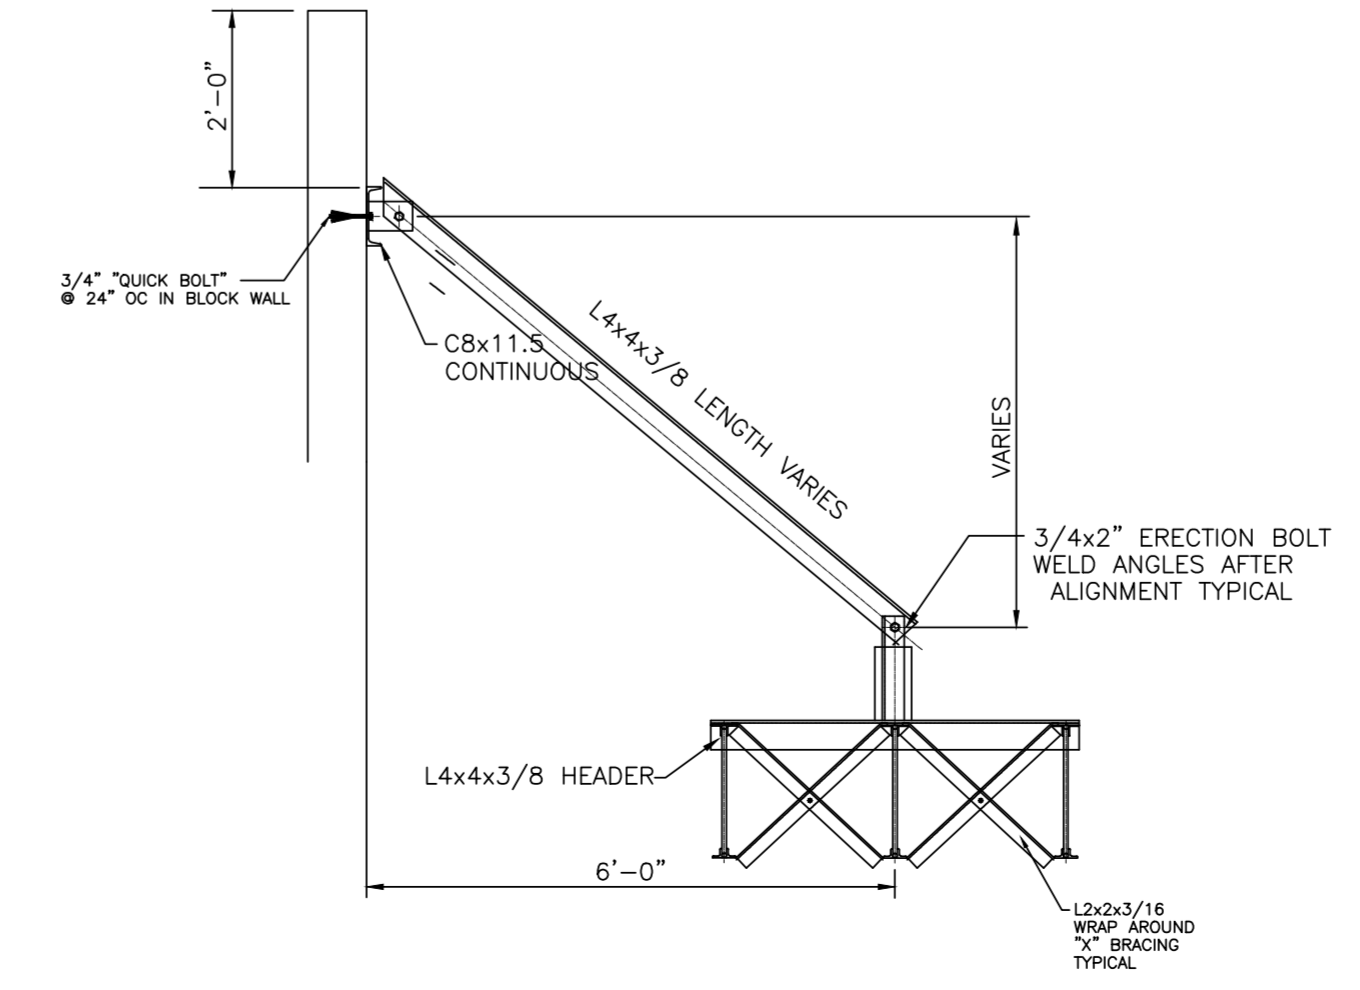


TYP. END WALL BRACING DETAIL


2/14/2017		Rev joist spacing at mech. post	
0	01/30/2017	For Field	
A	08/29/2016	For Approval	
REV.	DATE	DESCRIPTION	BY
OPEN HOLES 13/16 DIA. U.N.			
PAINT ONE S/C			
ARCHITECT ENGINEER		 Virtual Design & Construction Services New Orleans, LA 504-633-0206 New Orleans, LA	
PROJECT NAME		KENNER MARKET PLACE	
LOCATION		WEST ESPLANADE AVE. KENNER, LA	
CONTRACTOR			
DESCRIPTION		ROOF (PHASE 2 - EAST SIDE)	
DRAWN BY		cw	
CHECKED BY			
APPROVED BY			
JOB No.		10984	
DRG No.		E3	

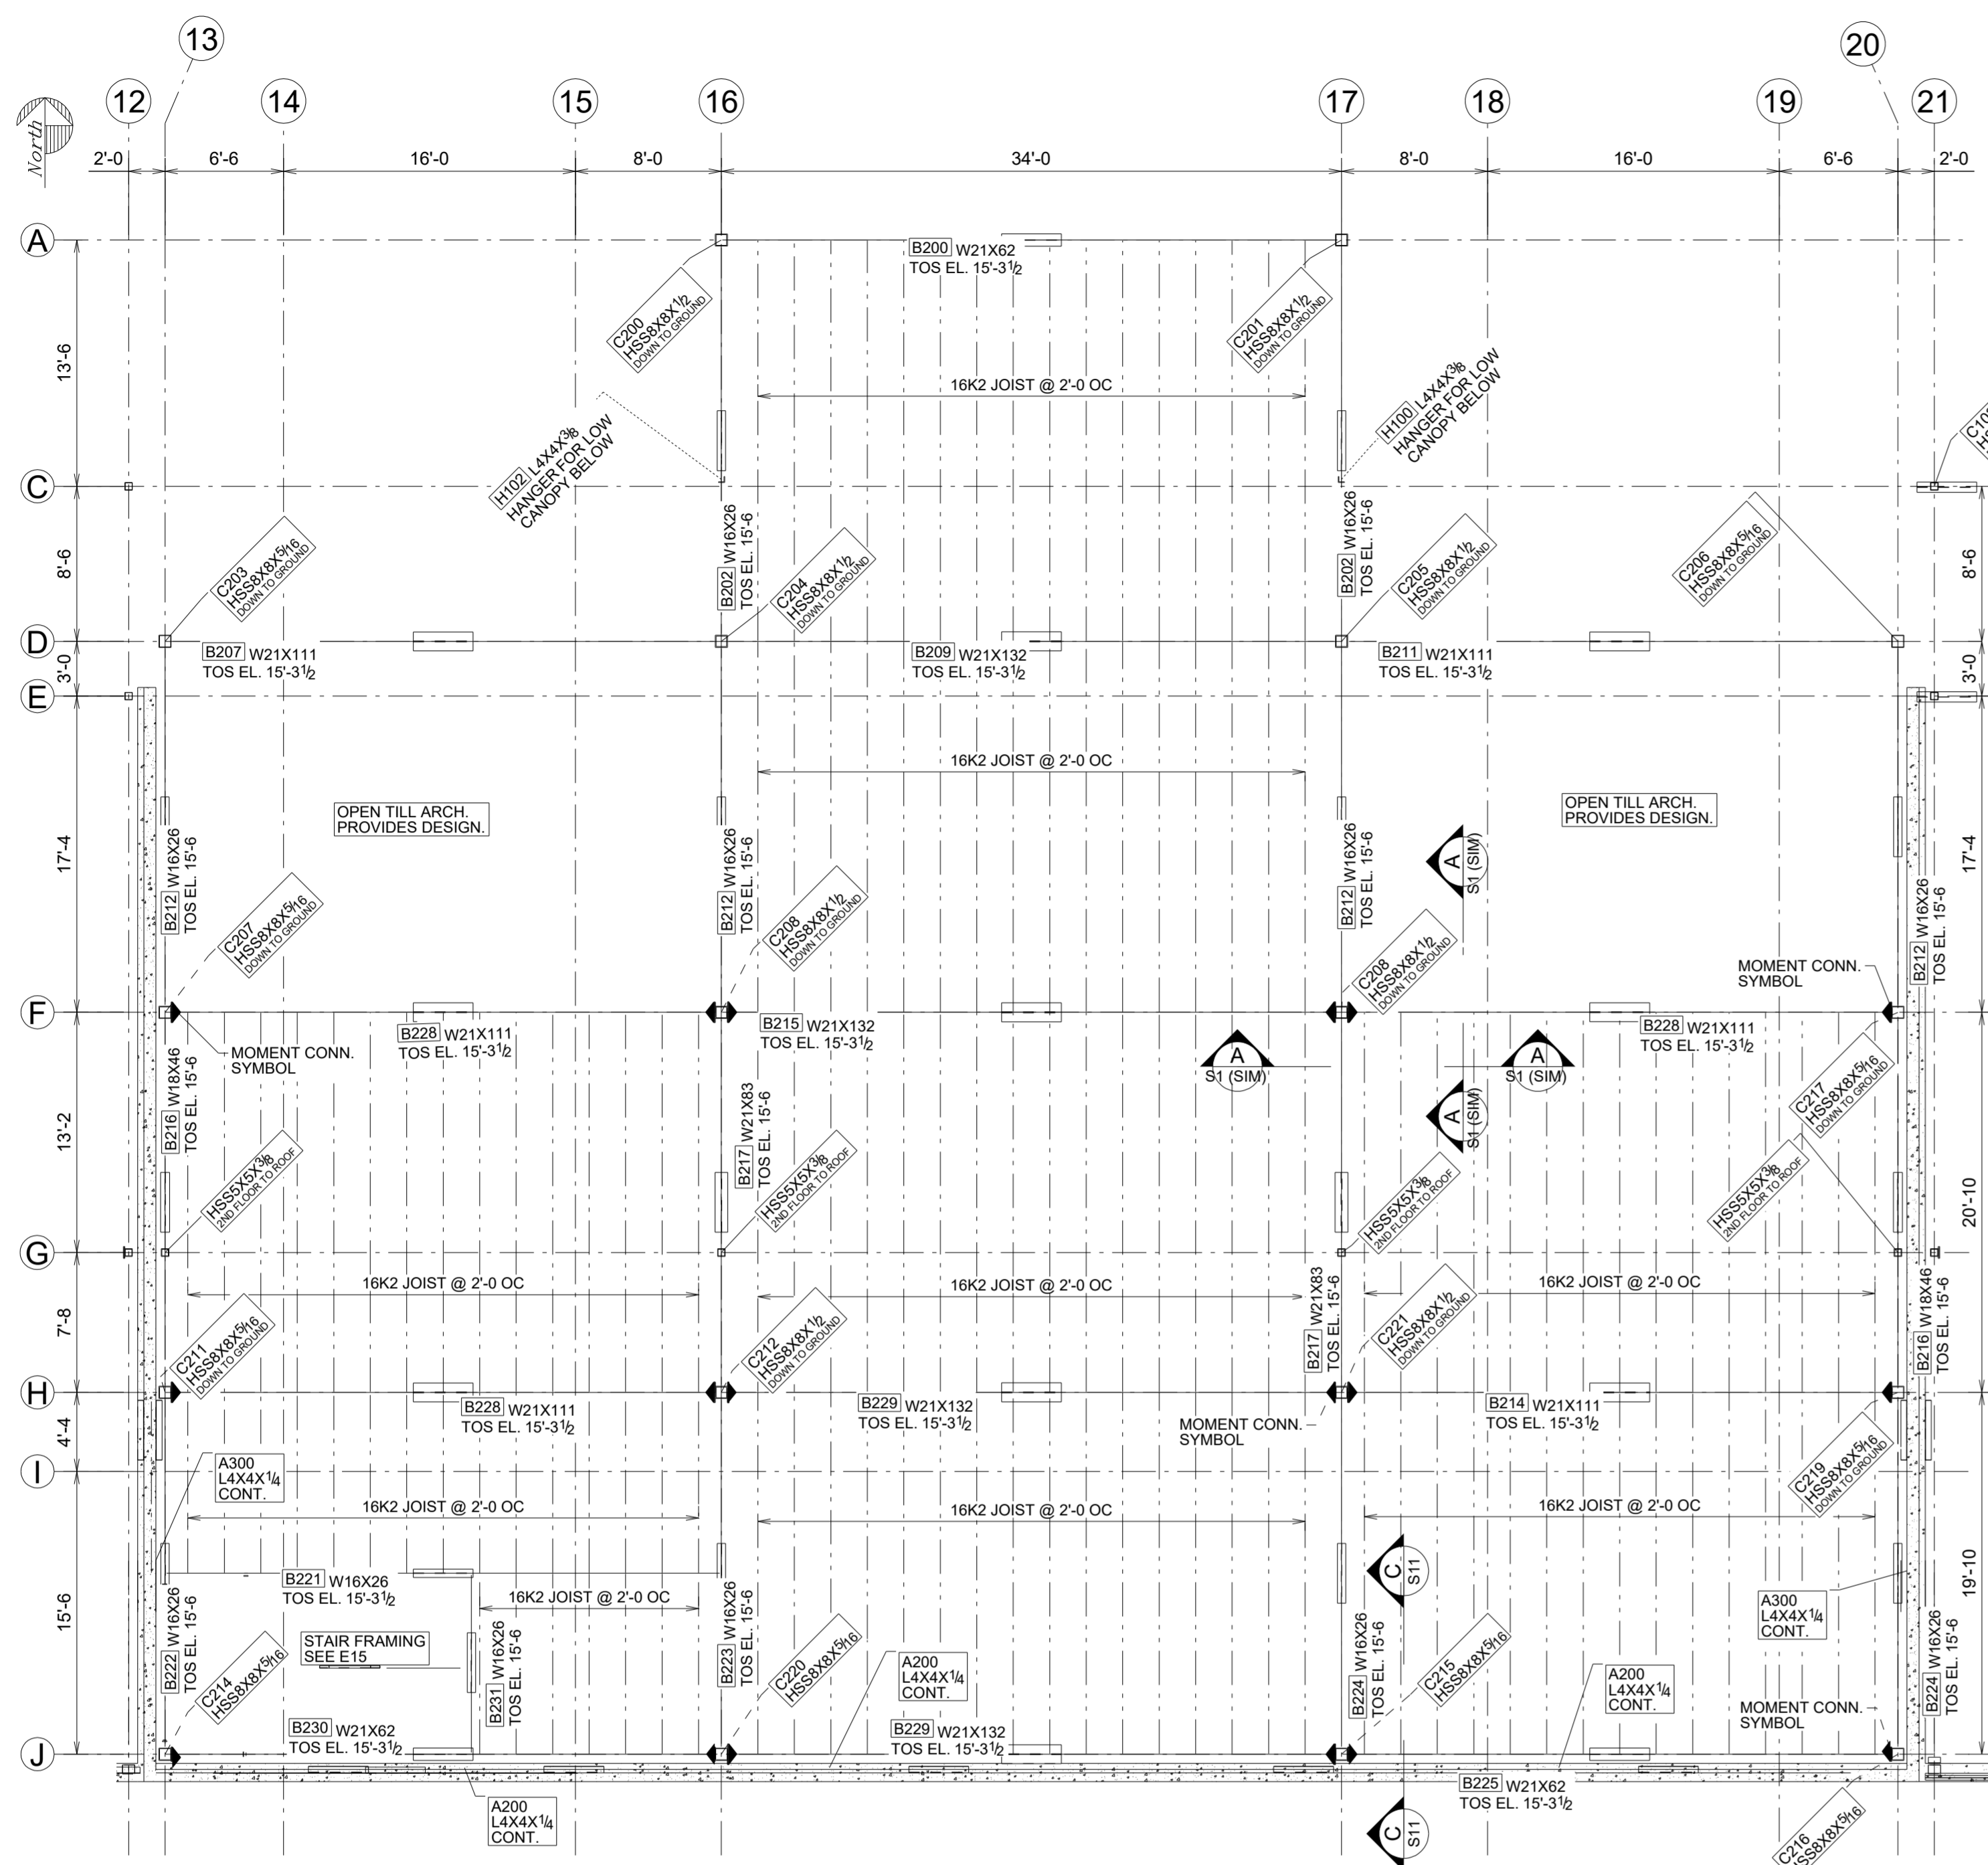

SECOND FLOOR PLAN TOS EL. 15'-2 1/2"

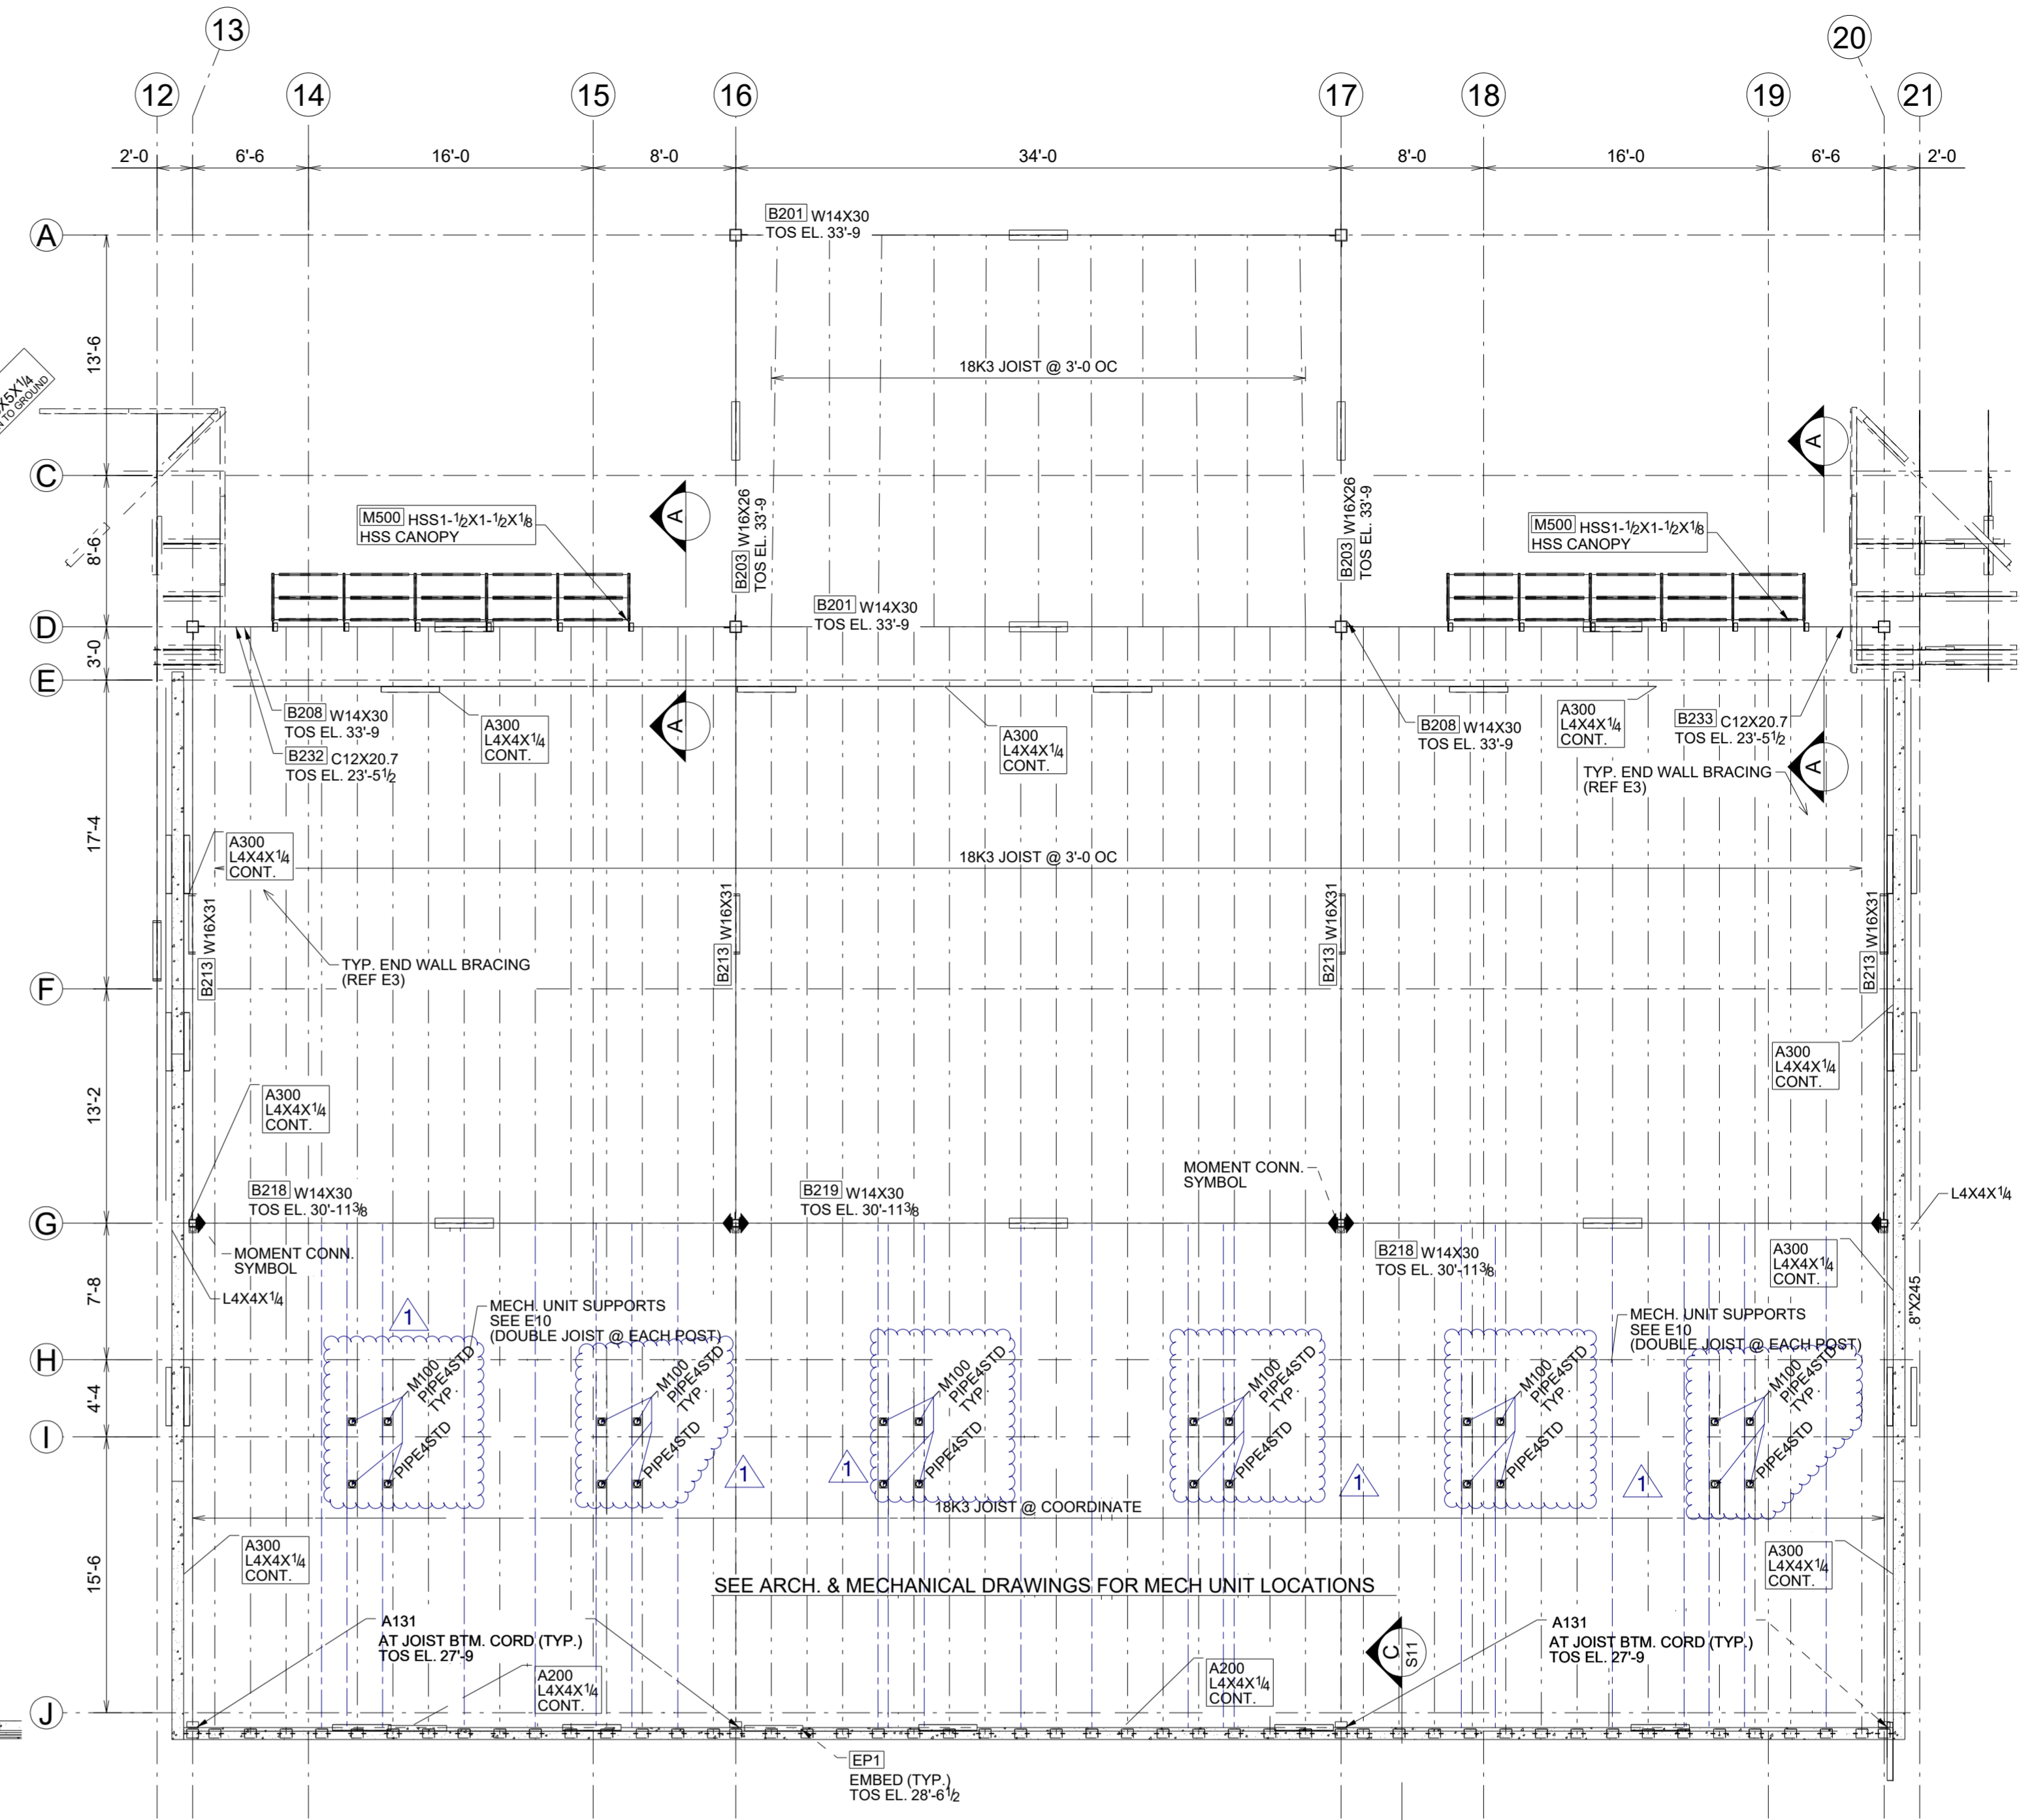


ROOF

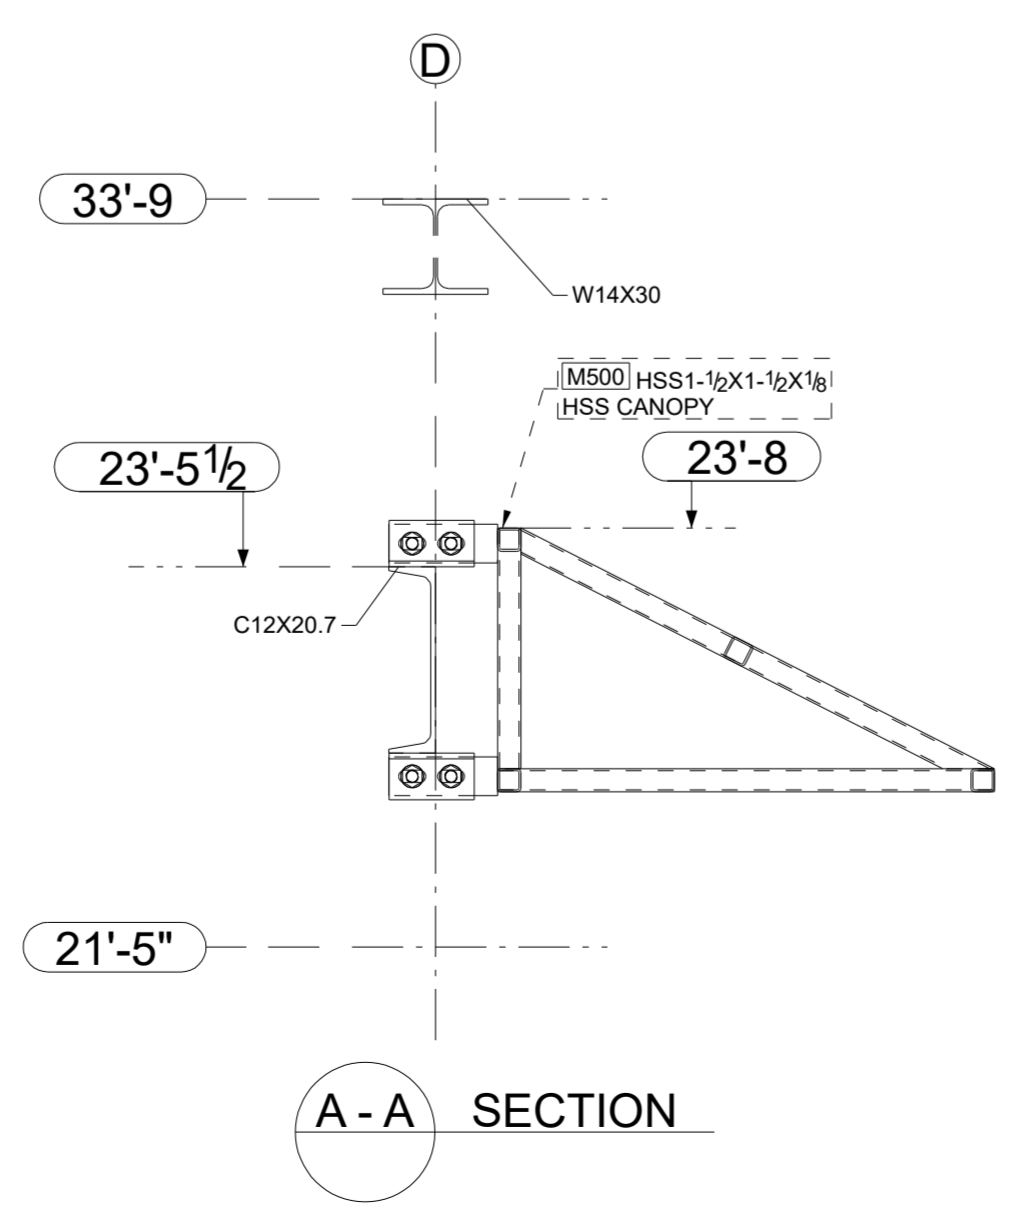




A - A SECTION

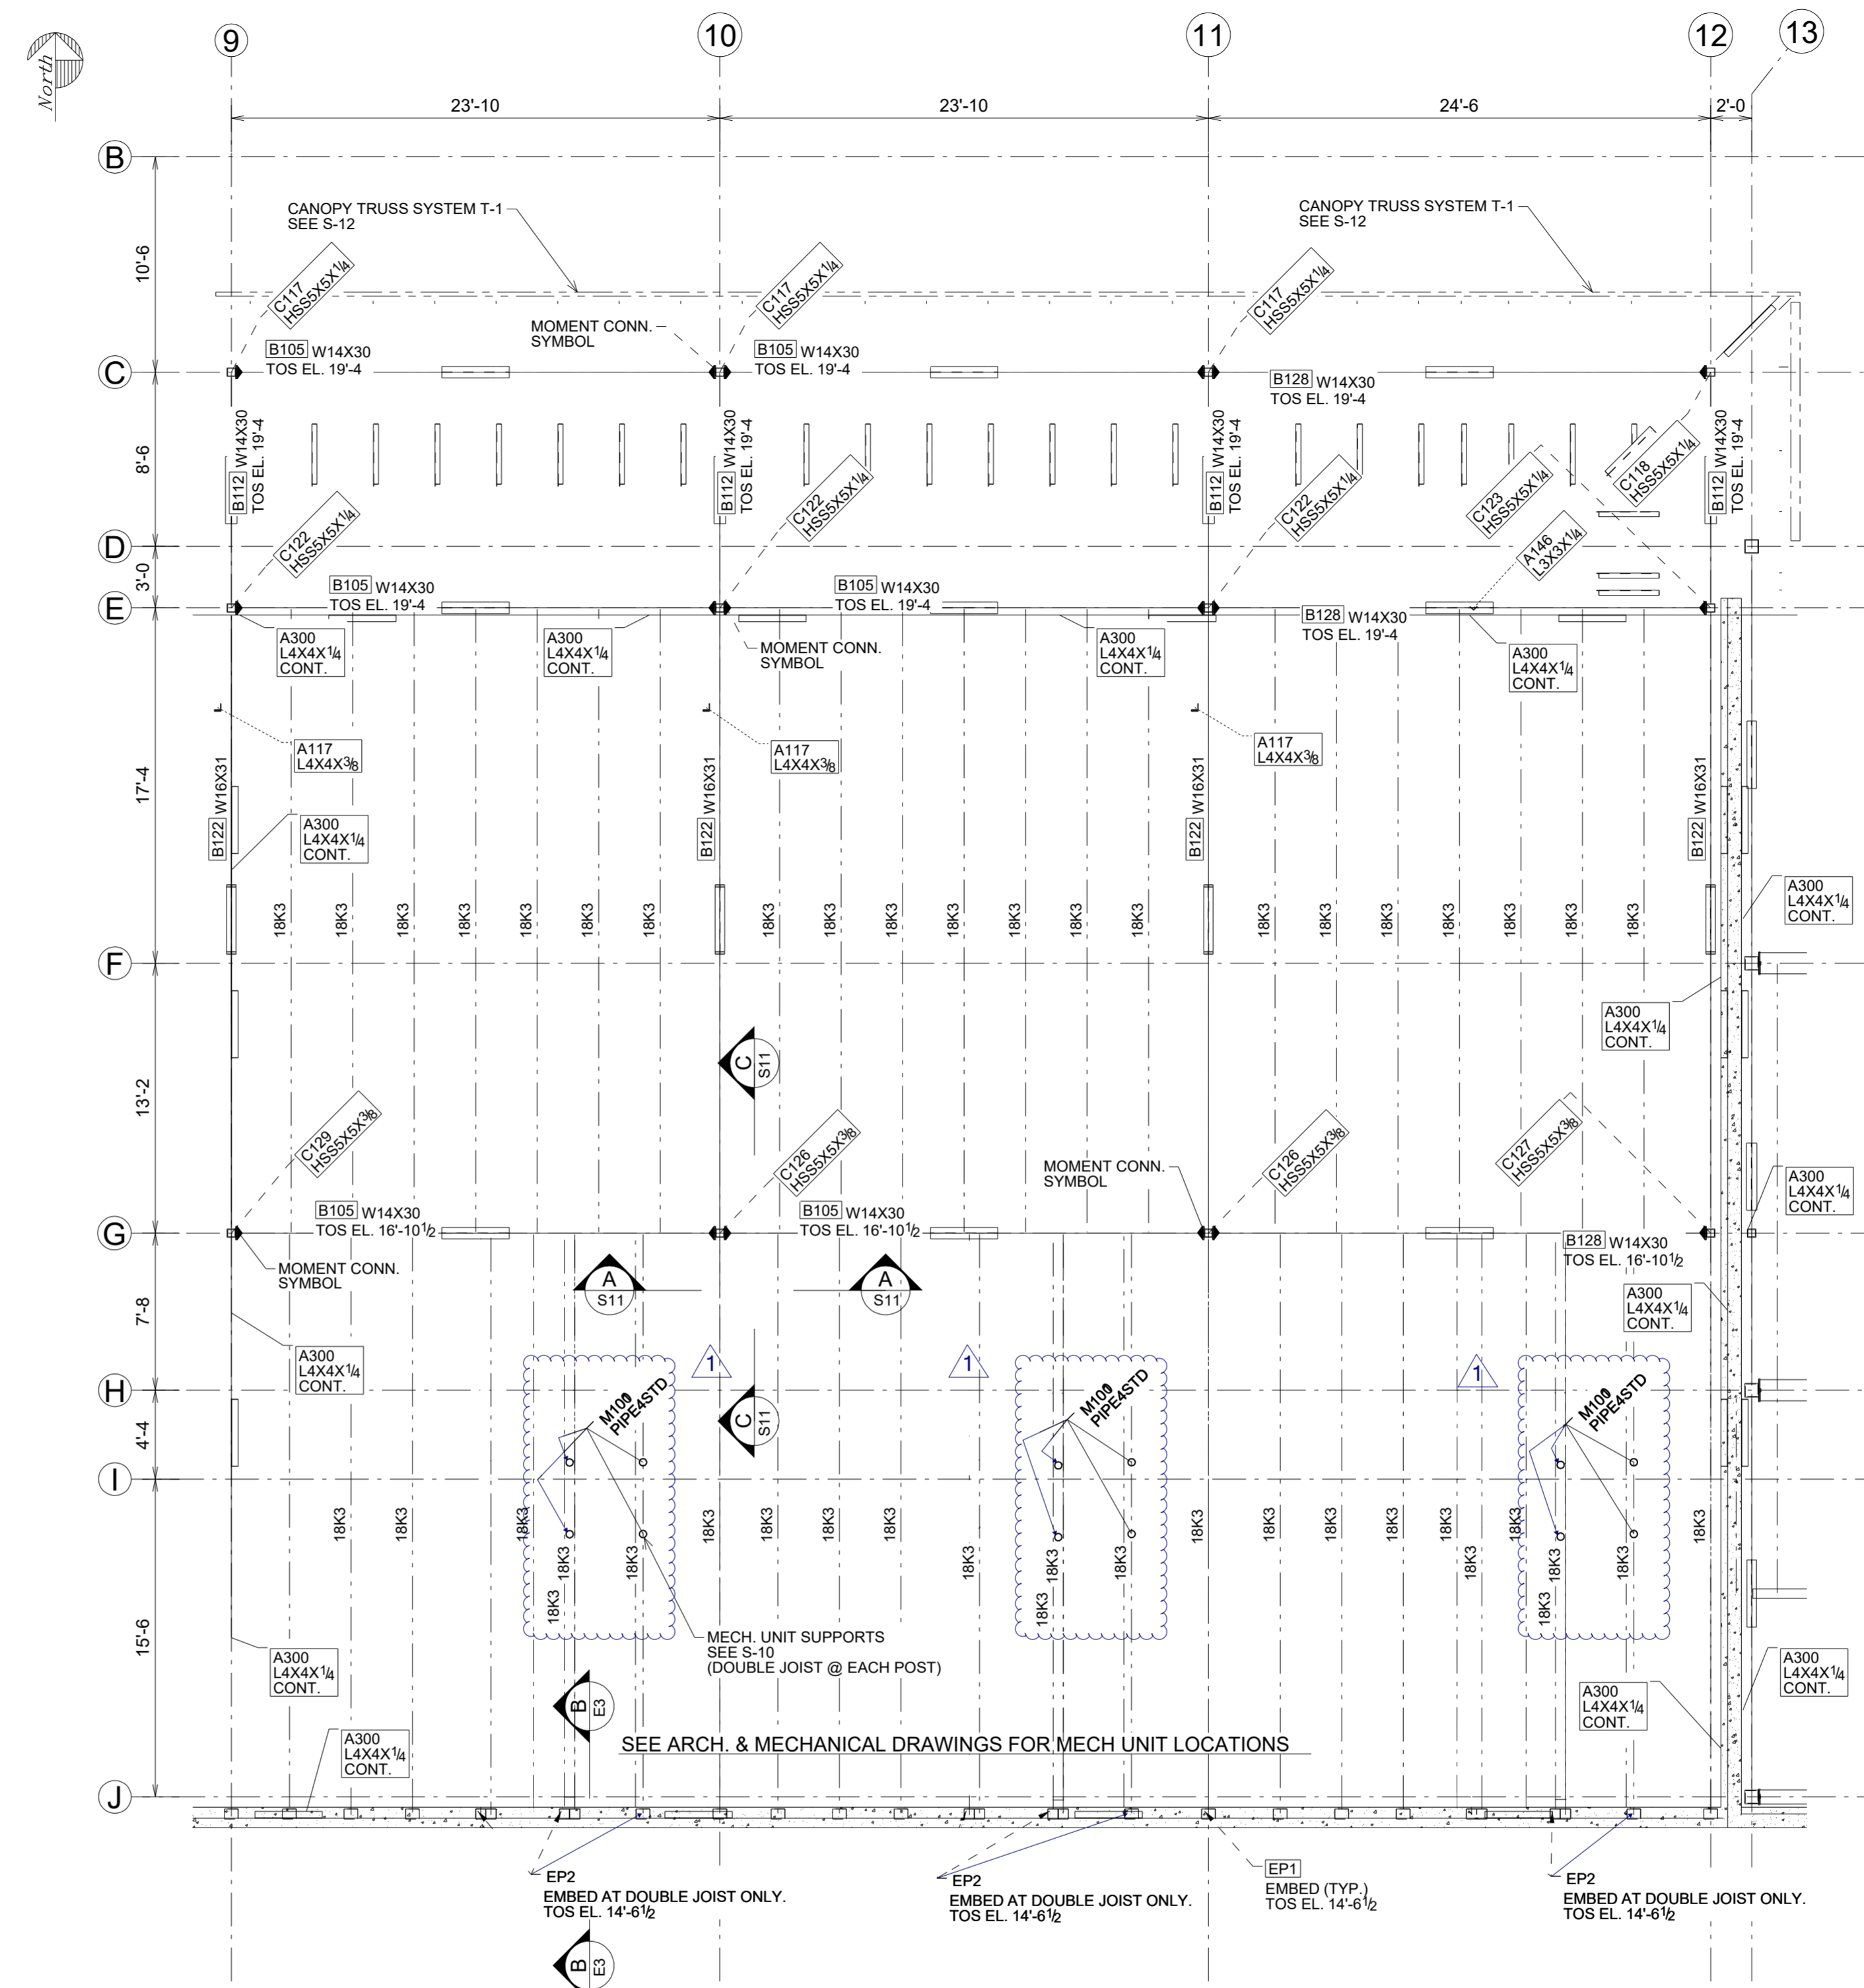2/14/2017		Rev joist spacing at mech. post	
0	01/30/2017	For Field	
A	08/29/2016	For Approval	
REV.	DATE	DESCRIPTION	BY
OPEN HOLES		13/16 DIA. U.N.	
PAINT		ONE S/C	
ARCHITECT		 Virtual Design & Construction Services New Orleans, LA 225-633-0266	
ENGINEER			
PROJECT NAME		KENNER MARKET PLACE	
LOCATION		WEST ESPLANADE AVE. KENNER, LA	
CONTRACTOR			
DESCRIPTION		SECOND FLOOR (PHASE 2)	
DRAWN BY		cw	JOB No. 10984
CHECKED BY			
APPROVED BY			DRG No. E4




ROOF PLAN (WEST SIDE)


2/14/2017		Rev joist spacing at mech. post	
0	01/30/2017	For Field	
A	08/29/2016	For Approval	
REV.	DATE	DESCRIPTION	BY CHKD BY
OPEN HOLES 13/16 DIA. U.N.			
PAINT ONE S/C			
ARCHITECT ENGINEER		 Virtual Design & Construction Services New Orleans, LA 70113-0000	
PROJECT NAME		KENNER MARKET PLACE	
LOCATION		WEST ESPLANADE AVE. KENNER, LA	
CONTRACTOR			
DESCRIPTION		ROOF (PHASE 2 - WEST SIDE)	
DRAWN BY		cw	
CHECKED BY			
APPROVED BY			
		JOB No.	10984
		DRG No.	E5 

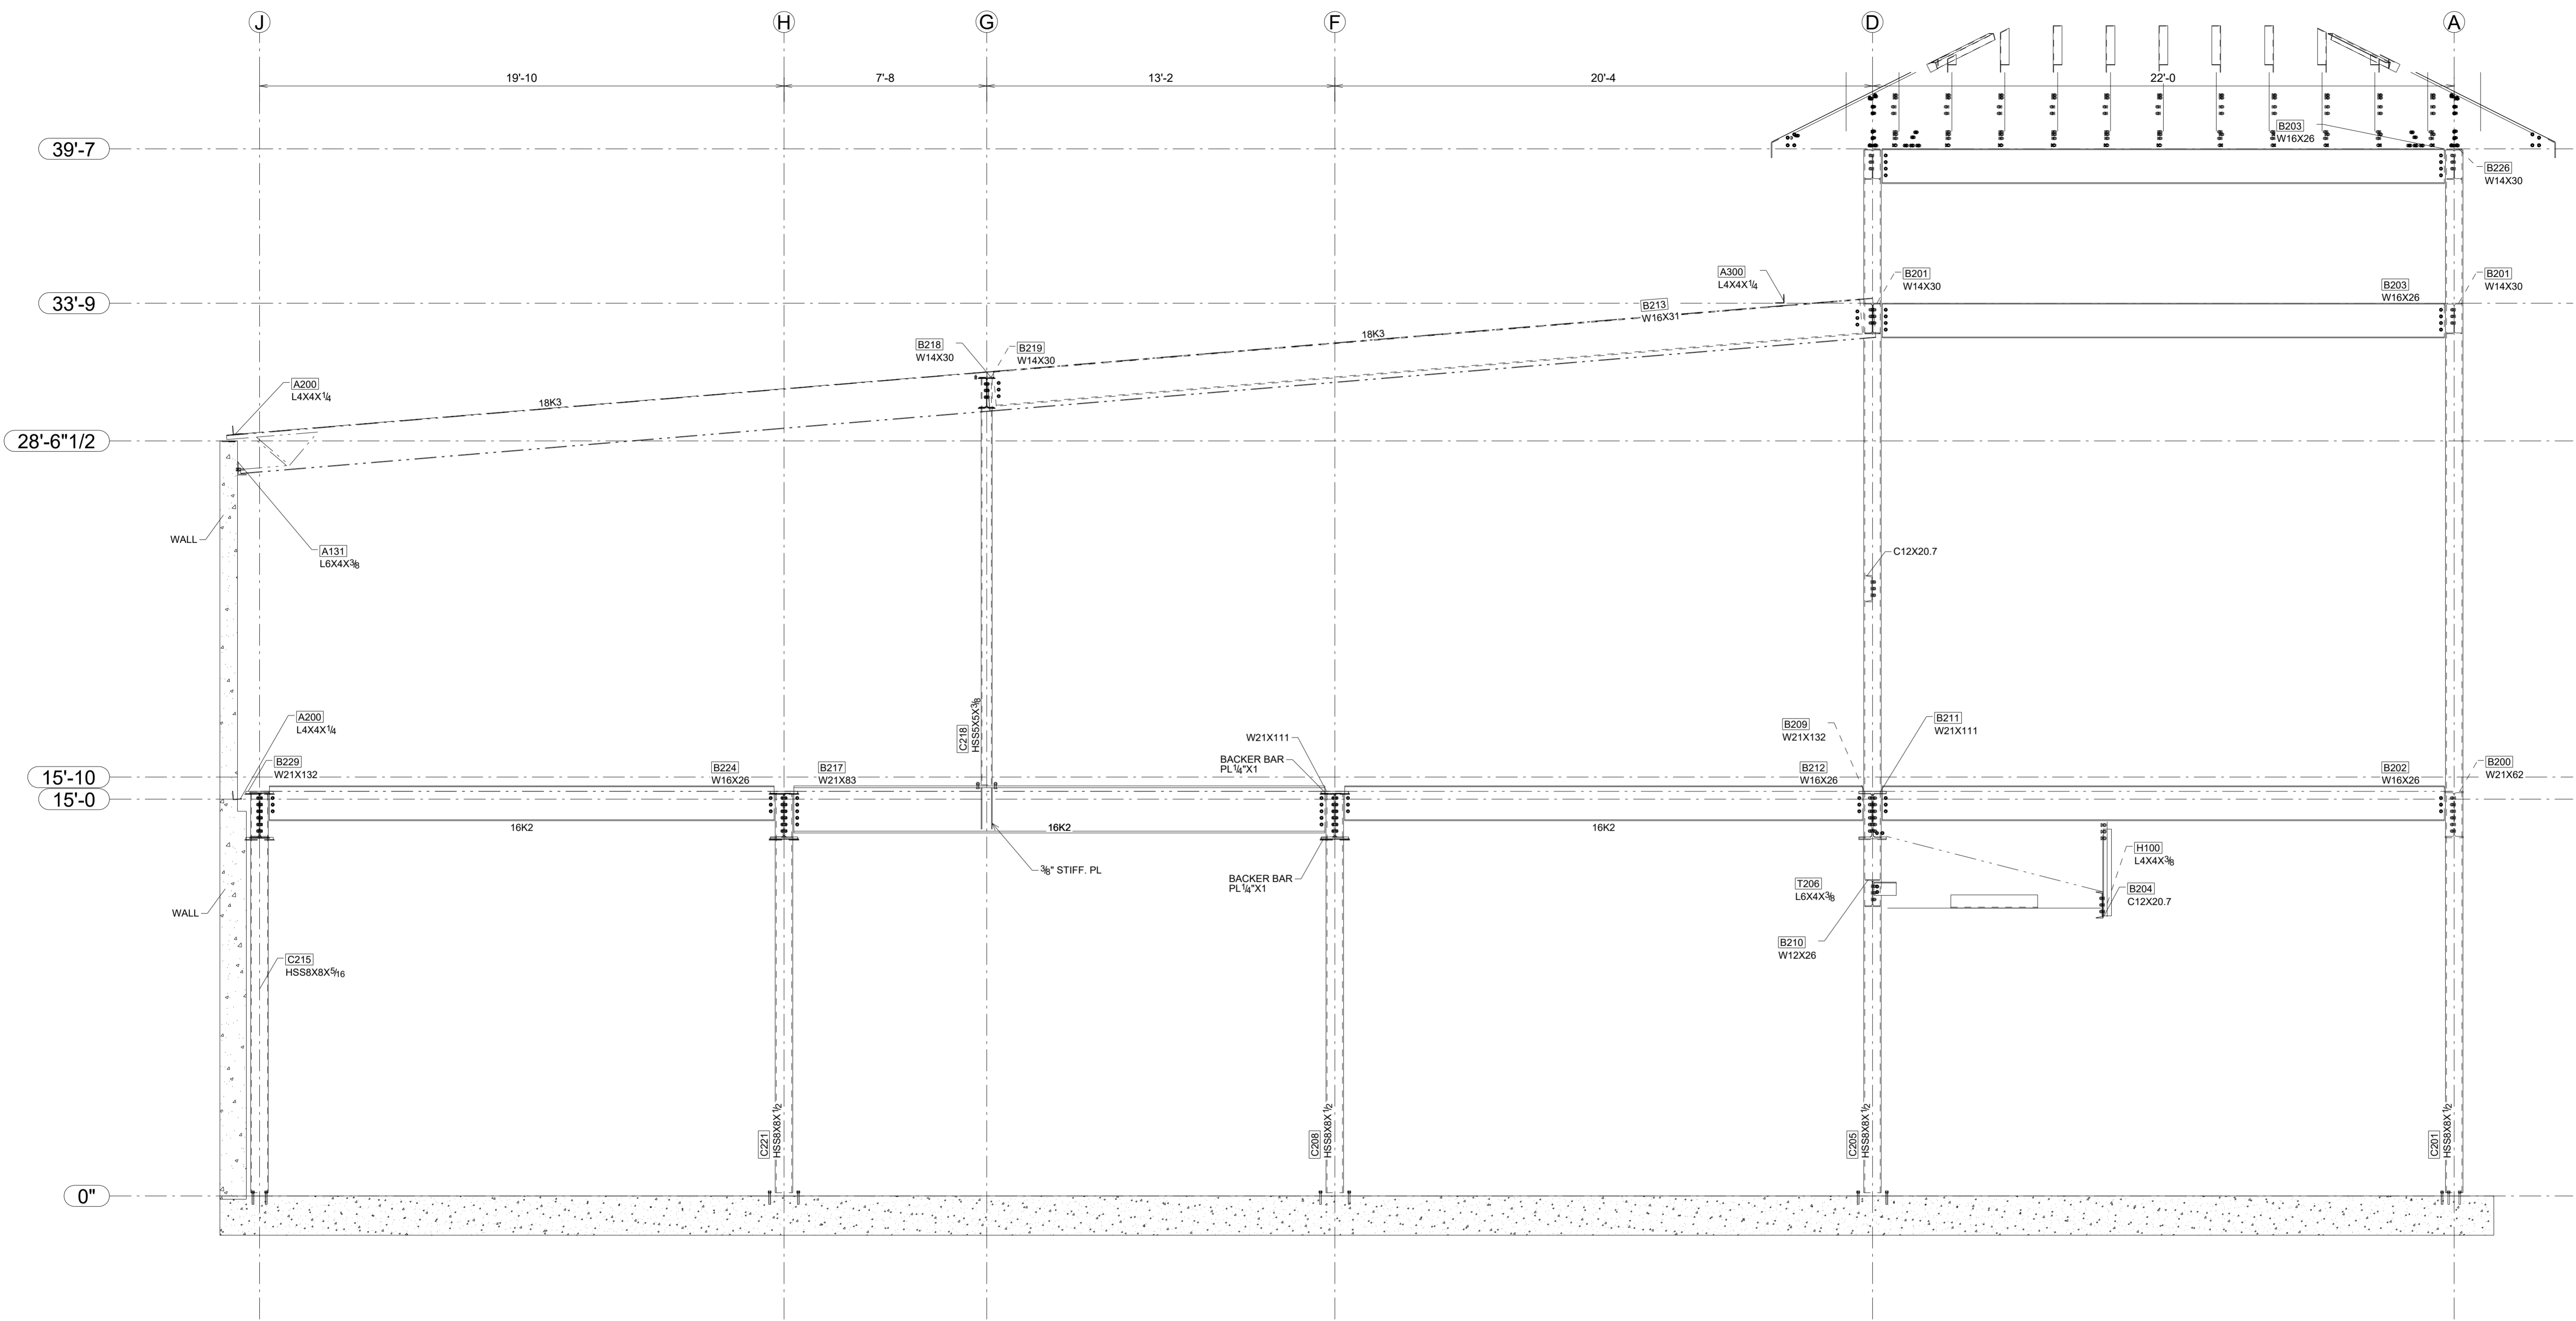


ELEVATION ON GRID 17 LOOKING WEST


0	01/30/2017	For Field		
A	08/29/2016	For Approval		
REV.	DATE	DESCRIPTION	BY	CHKD BY
OPEN HOLES 13/16 DIA. U.N.				
PAINT ONE S/C				
ARCHITECT ENGINEER		 Virtual Design & Construction Services New Orleans, LA 504-603-0206		New Orleans, LA
PROJECT NAME		KENNER MARKET PLACE		
LOCATION		WEST ESPLANADE AVE. KENNER, LA		
CONTRACTOR				
DESCRIPTION		GRID LINE ELEVATIONS 17		
DRAWN BY		CW		JOB No. 10984
CHECKED BY				DRG No. E6
APPROVED BY				

Toltec Structures

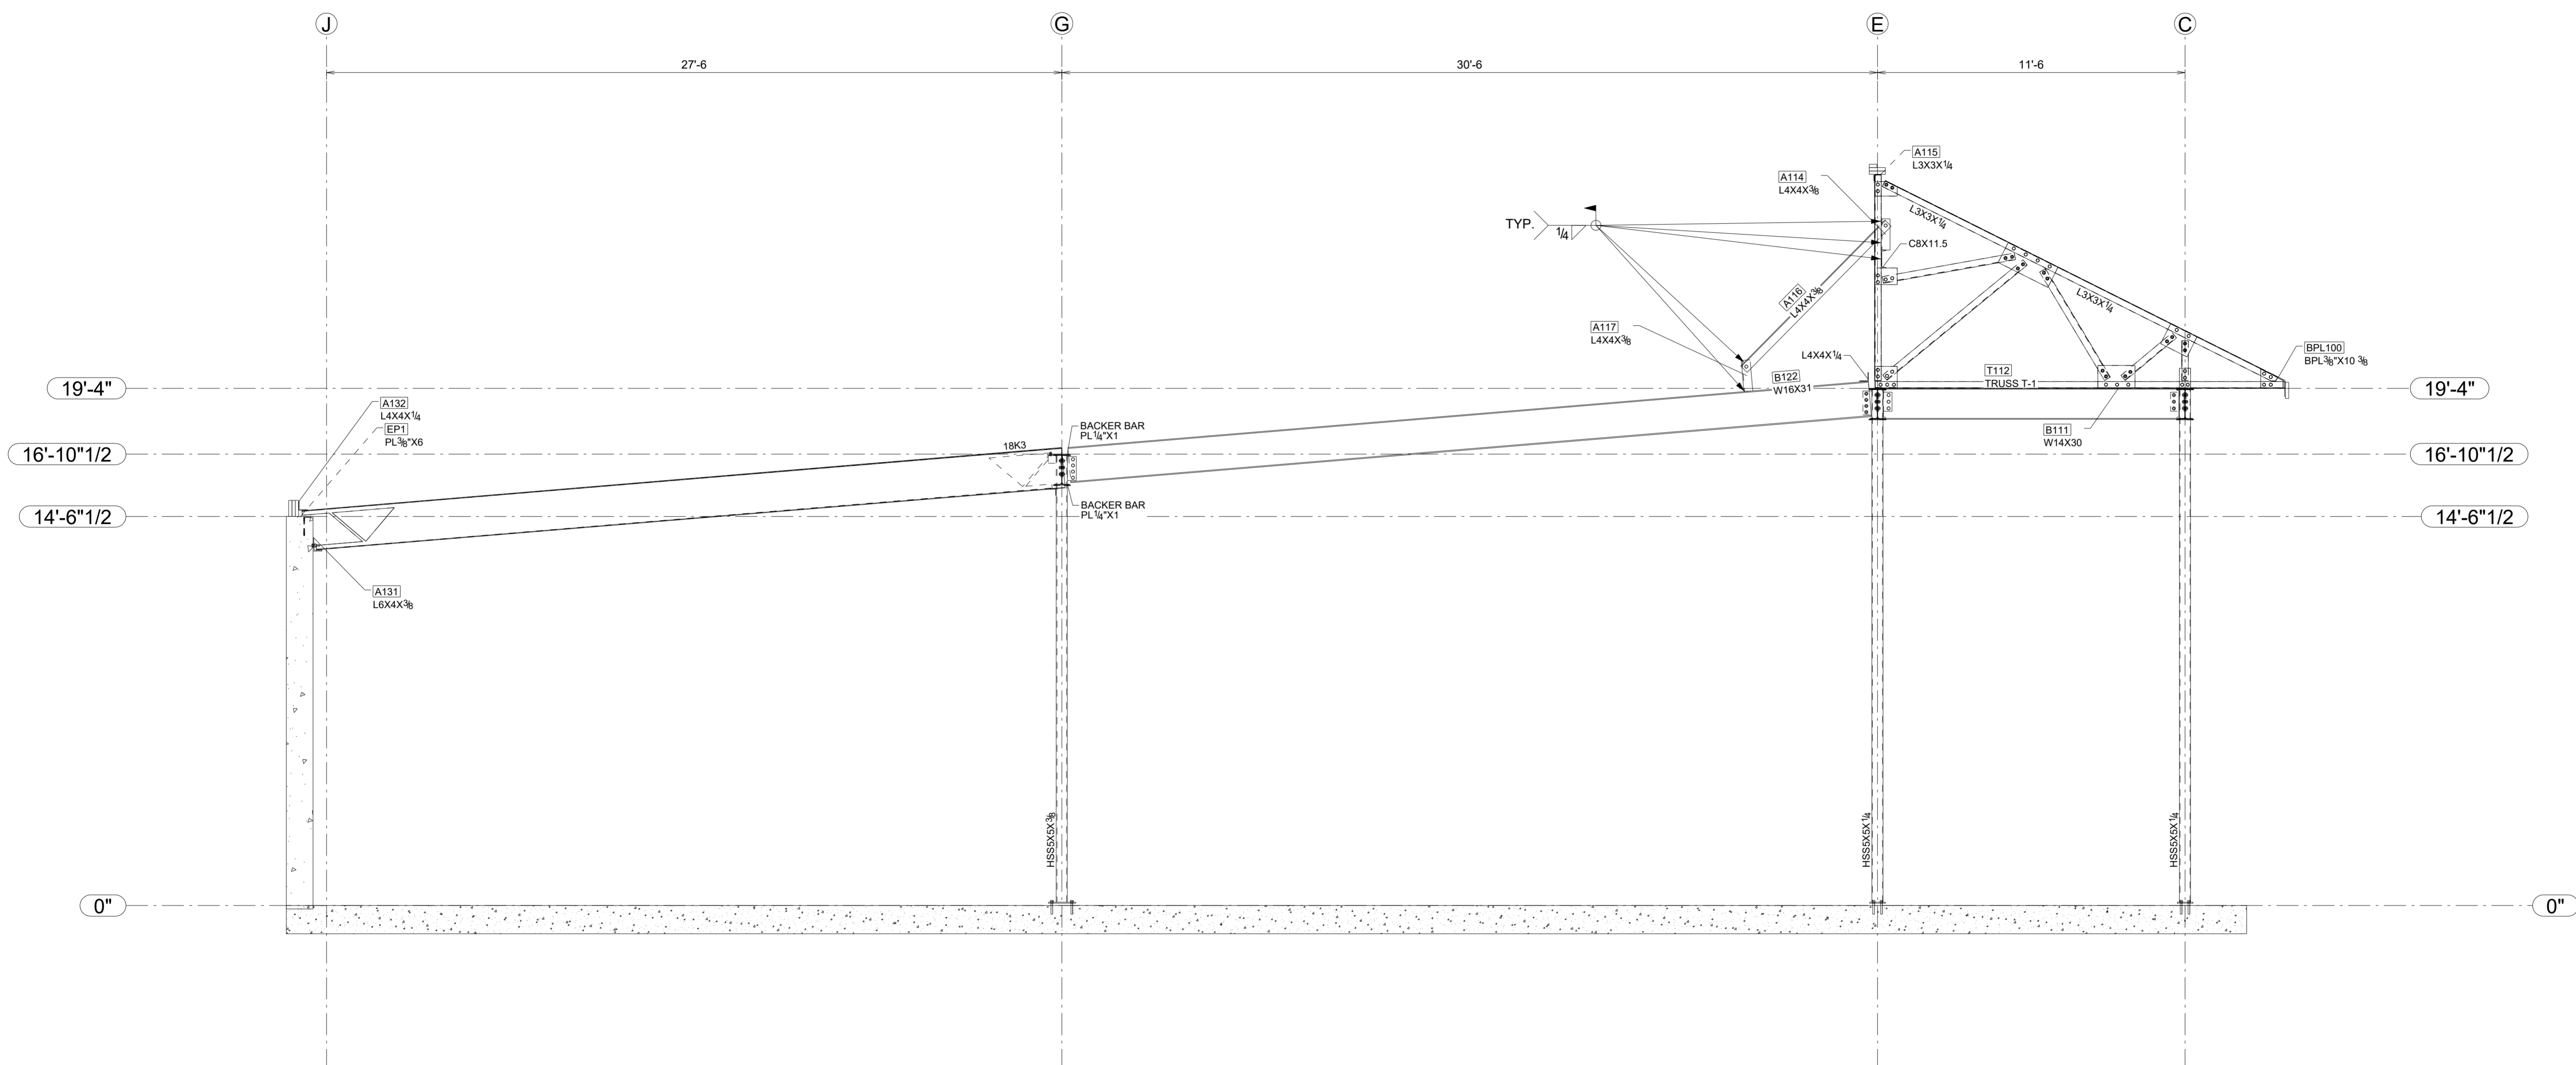


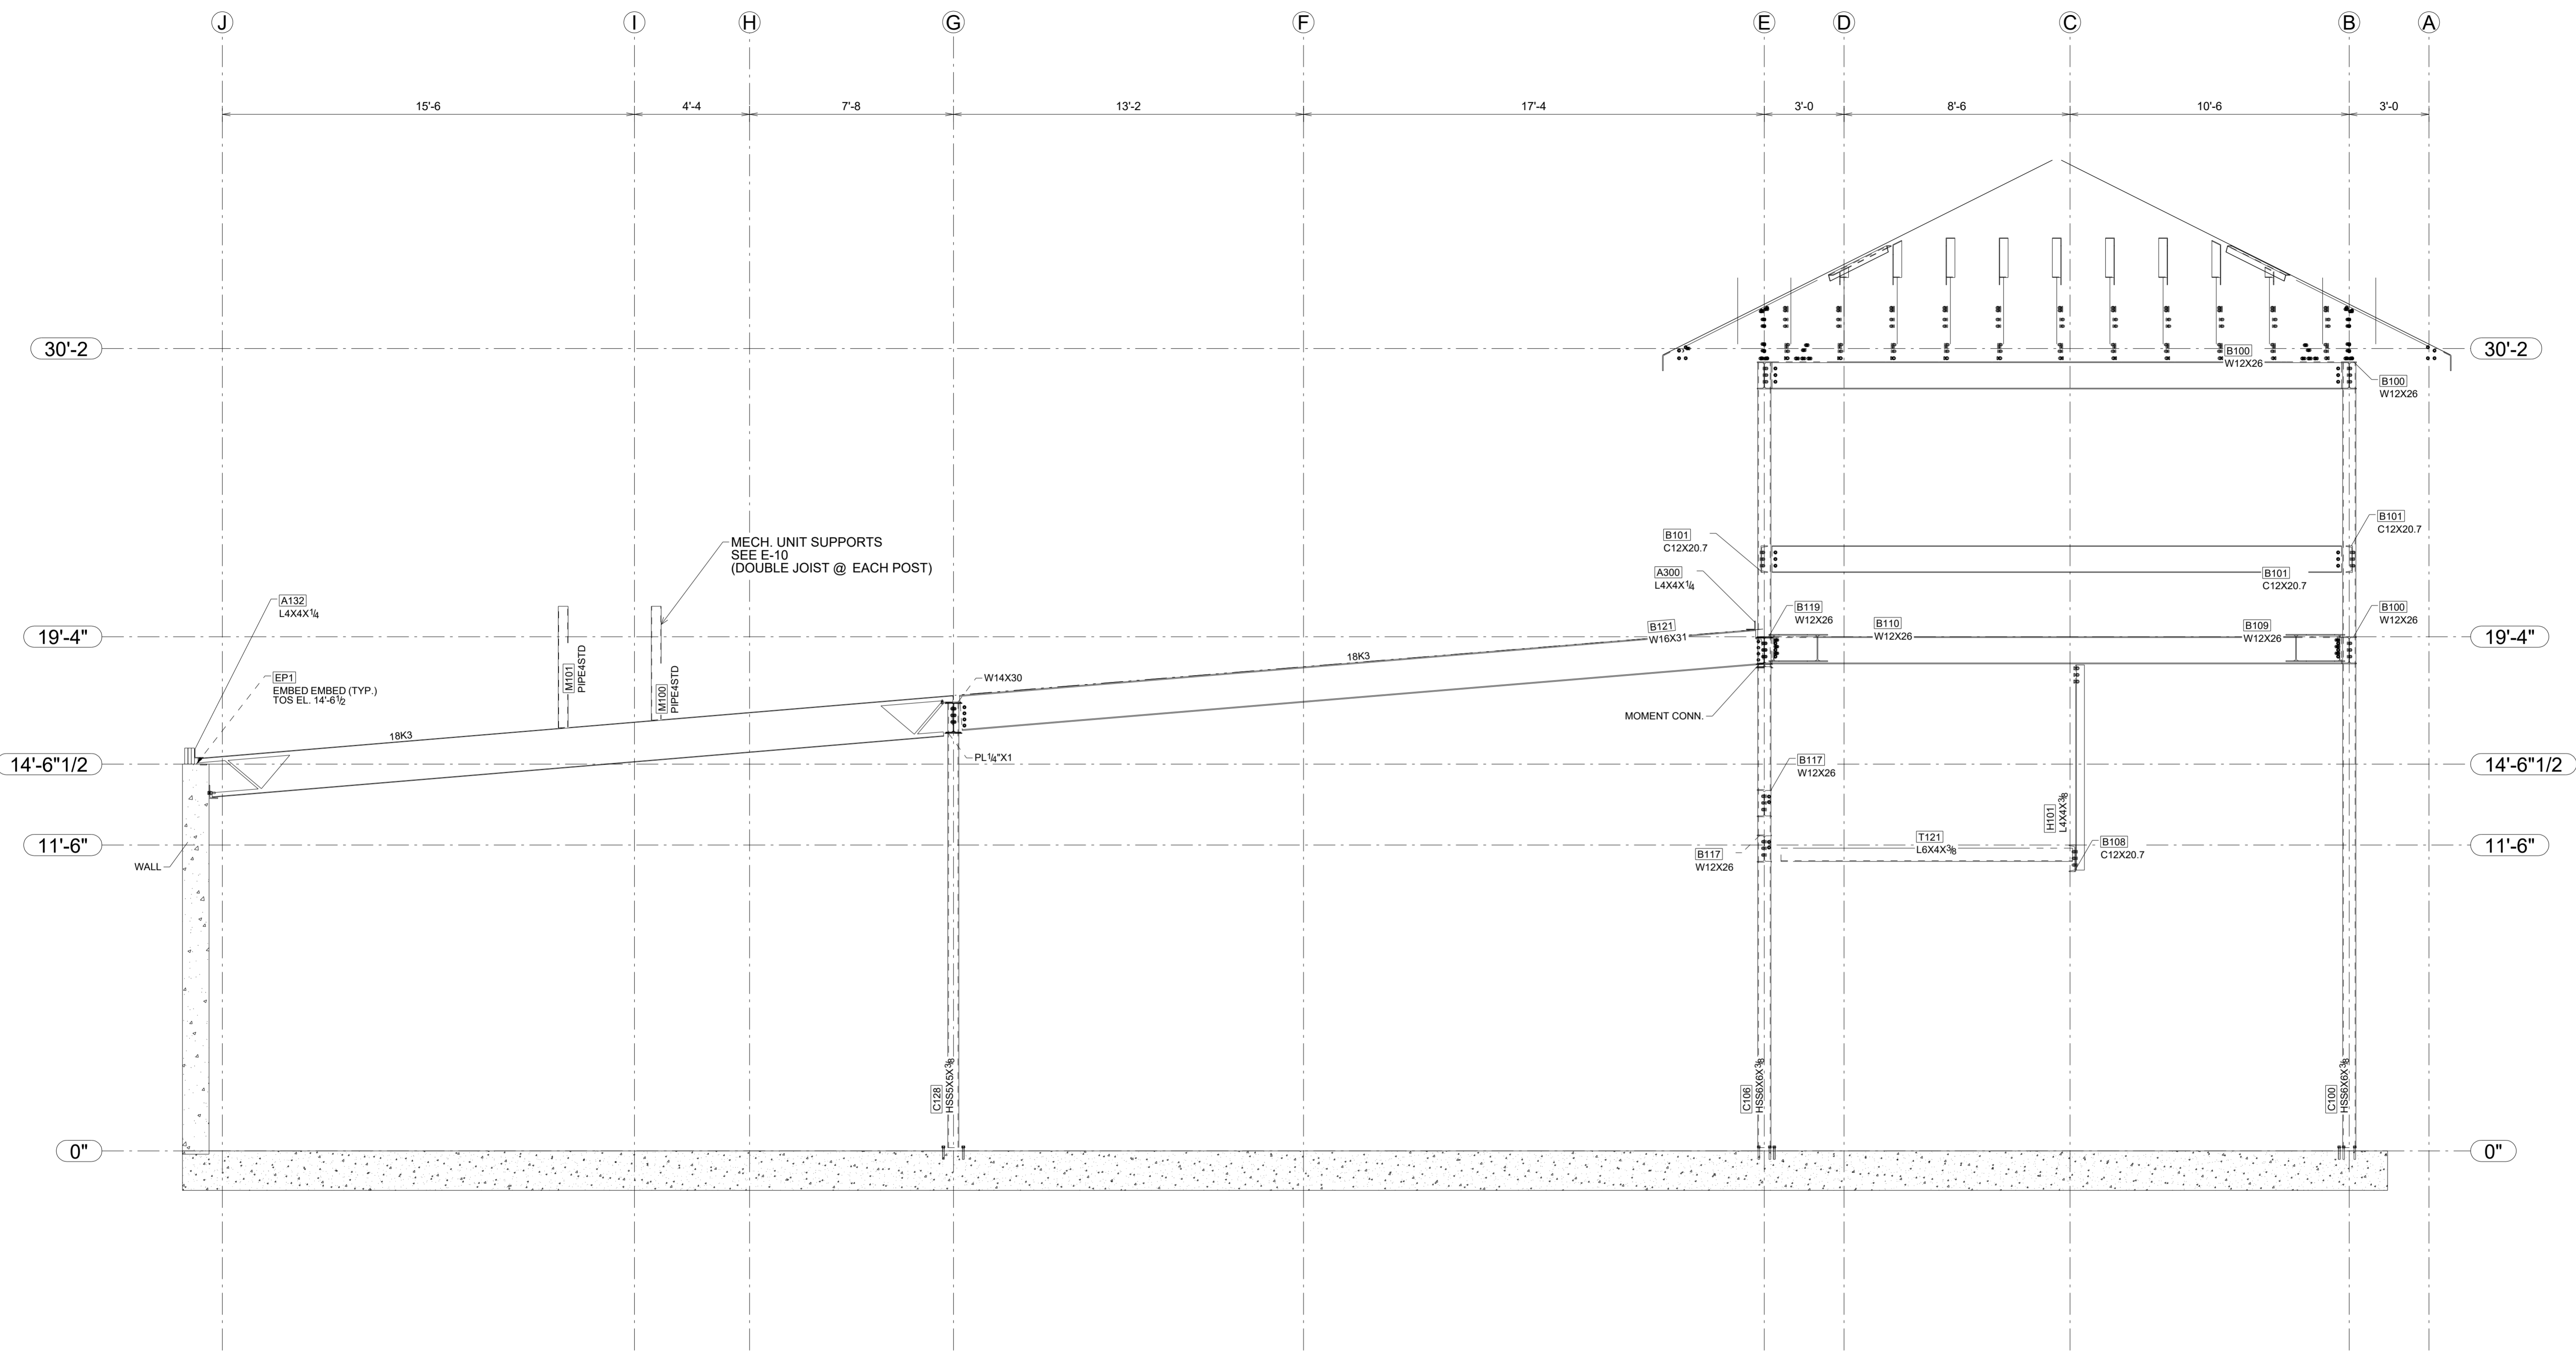
ELEVATION ON GRID 24 LOOKING WEST

0	01/30/2017	For Field		
A	08/29/2016	For Approval		
REV.	DATE	DESCRIPTION	BY	CHKD BY
OPEN HOLES 13/16 DIA. U.N.				
PAINT ONE S/C				
ARCHITECT ENGINEER	 Virtual Design & Construction Services New Orleans, LA 504-633-0206		New Orleans, LA	
PROJECT NAME	KENNER MARKET PLACE			
LOCATION	WEST ESPLANADE AVE. KENNER, LA			
CONTRACTOR				
DESCRIPTION	GRID LINE ELEVATIONS 24			
DRAWN BY	CW		JOB No.	10984
CHECKED BY			DRG No.	E7
APPROVED BY				

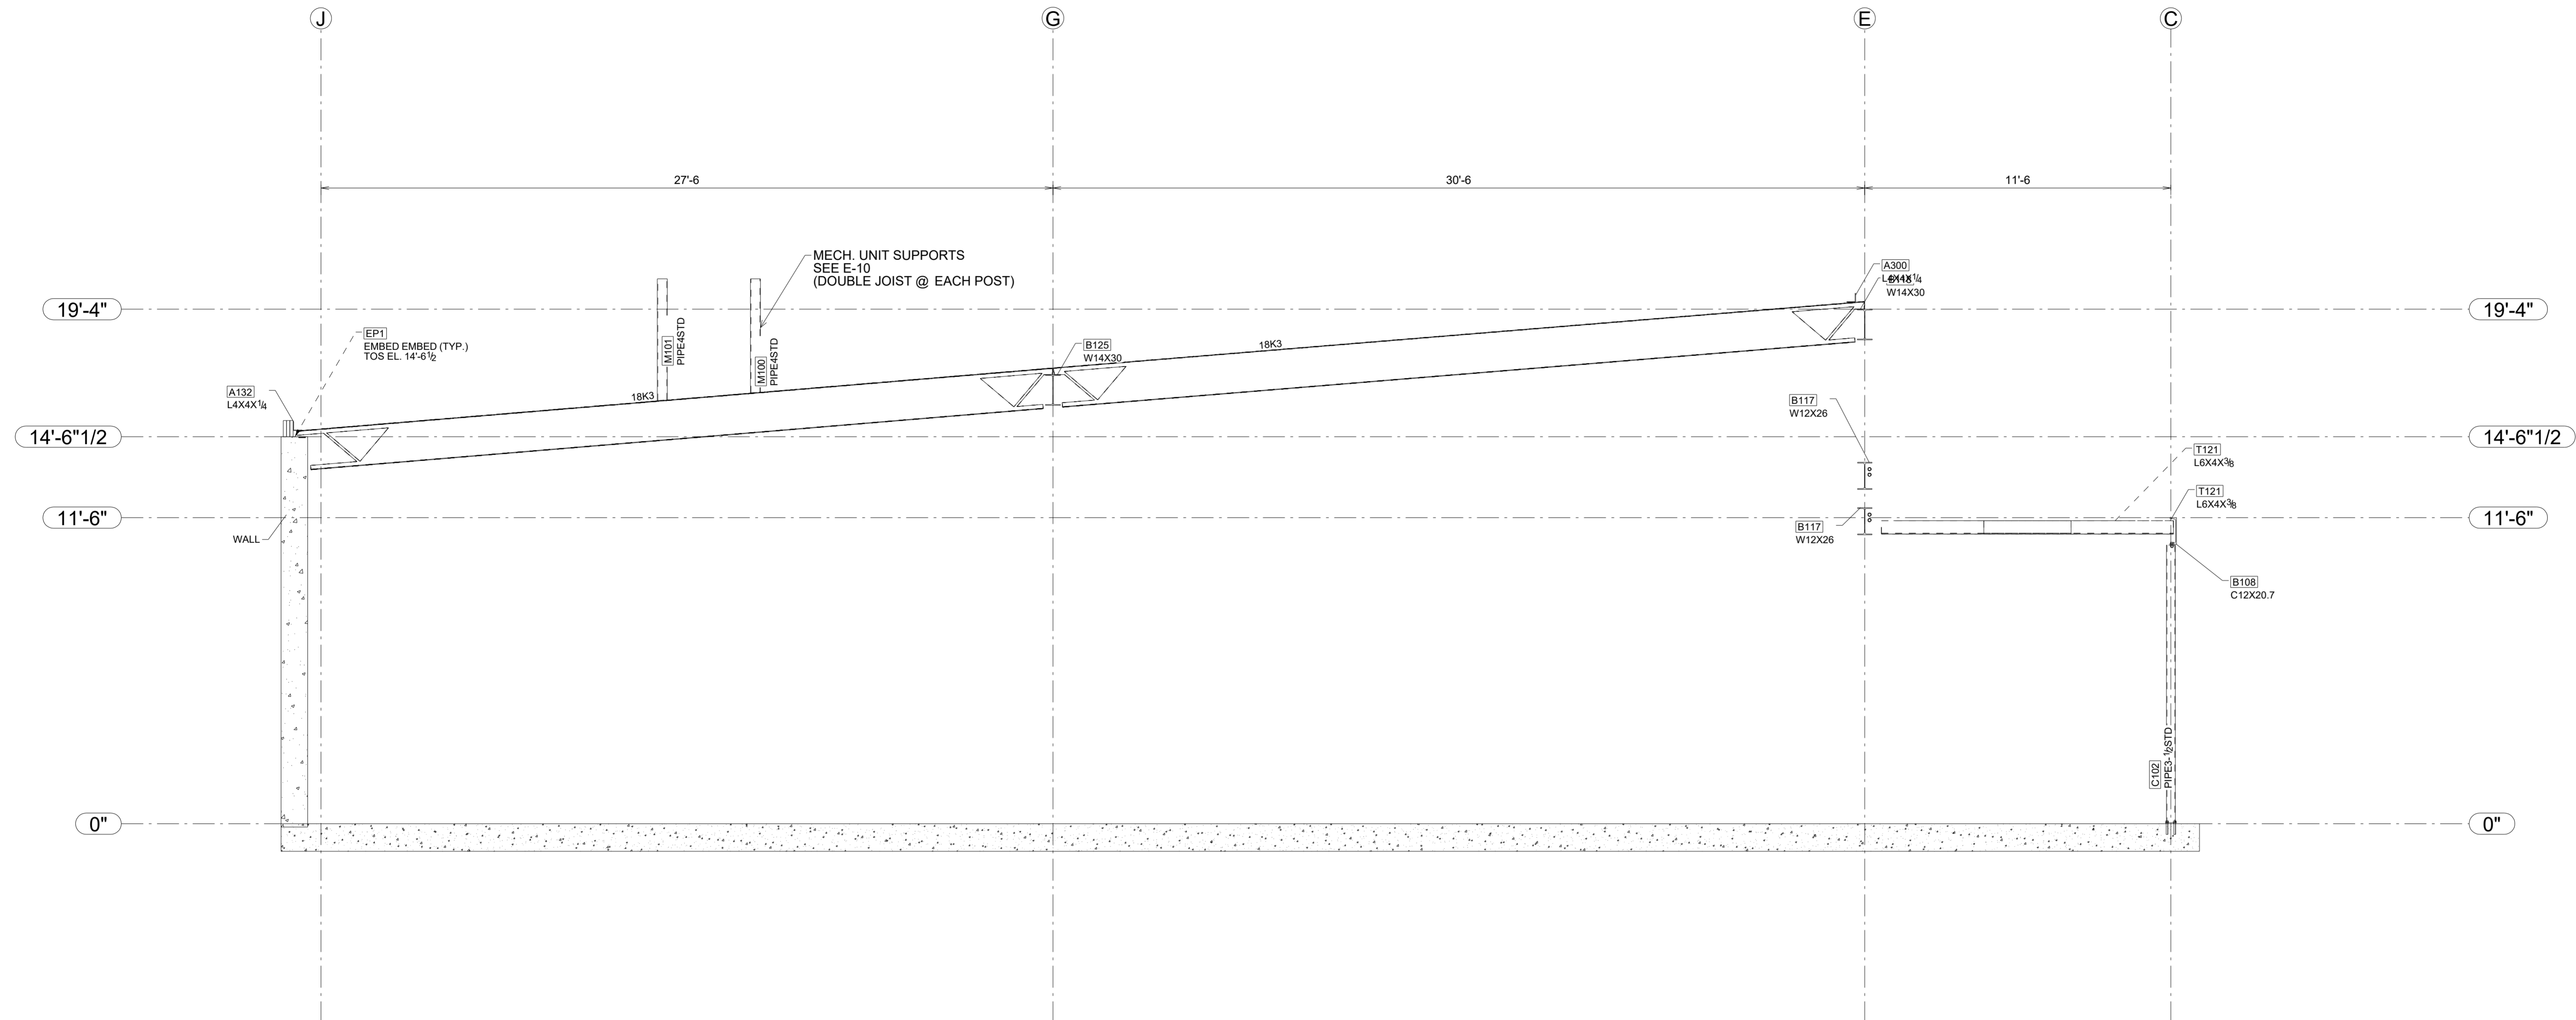


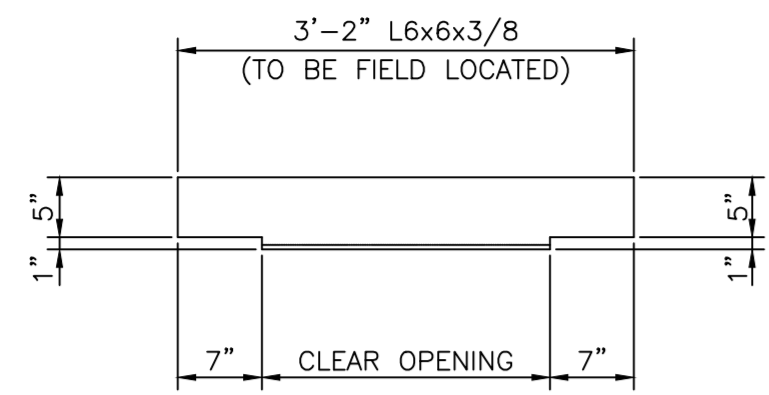
ELEVATION ON GRID 28 LOOKING WEST

0	01/30/2017	For Field		
A	08/29/2016	For Approval		
REV.	DATE	DESCRIPTION	BY	CHKD BY
OPEN HOLES 13/16 DIA. U.N.				
PAINT ONE S/C				
ARCHITECT ENGINEER	 Virtual Design & Construction Services New Orleans, LA 504-833-0266		New Orleans, LA	
PROJECT NAME	KENNER MARKET PLACE			
LOCATION	WEST ESPLANADE AVE. KENNER, LA			
CONTRACTOR				
DESCRIPTION	GRID LINE ELEVATIONS 28			
DRAWN BY	CW		JOB No.	10984
CHECKED BY			DRG No.	E8
APPROVED BY				




ELEVATION ON GRID 30 LOOKING WEST


0	01/30/2017	For Field		
A	08/29/2016	For Approval		
REV.	DATE	DESCRIPTION	BY	CHKD BY
OPEN HOLES 13/16 DIA. U.N.				
PAINT ONE S/C				
ARCHITECT ENGINEER		 Virtual Design & Construction Services New Orleans, LA 504-833-0266		New Orleans, LA
PROJECT NAME		KENNER MARKET PLACE		
LOCATION		WEST ESPLANADE AVE. KENNER, LA		
CONTRACTOR				
DESCRIPTION		GRID LINE ELEVATIONS 30		
DRAWN BY	cw	JOB No.	10984	
CHECKED BY		DRG No.	E9	
APPROVED BY				




A/C SUPPORT ANGLE

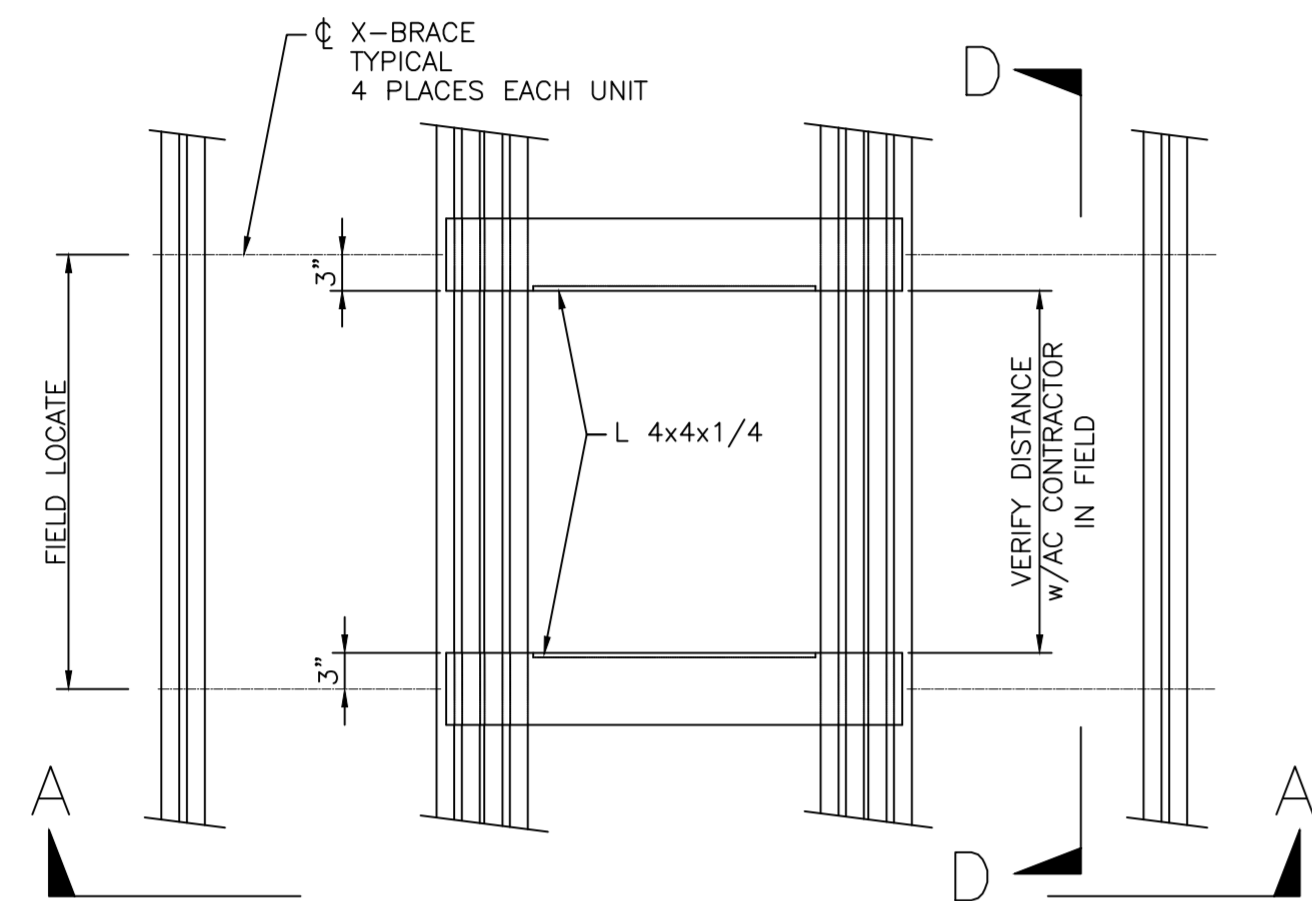

A/C SUPPORT PLAN

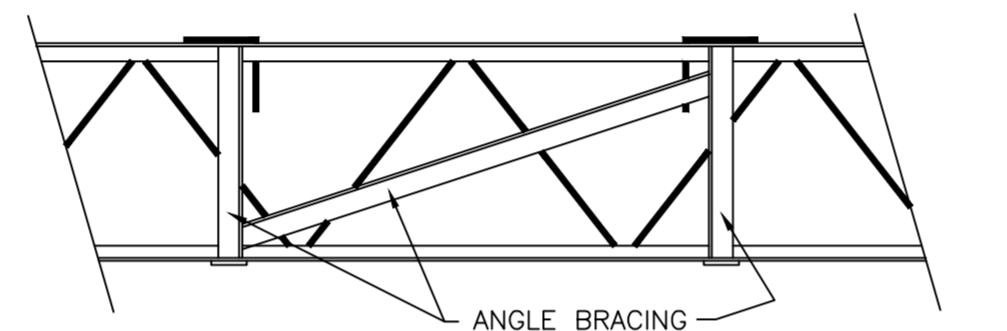


SECTION D

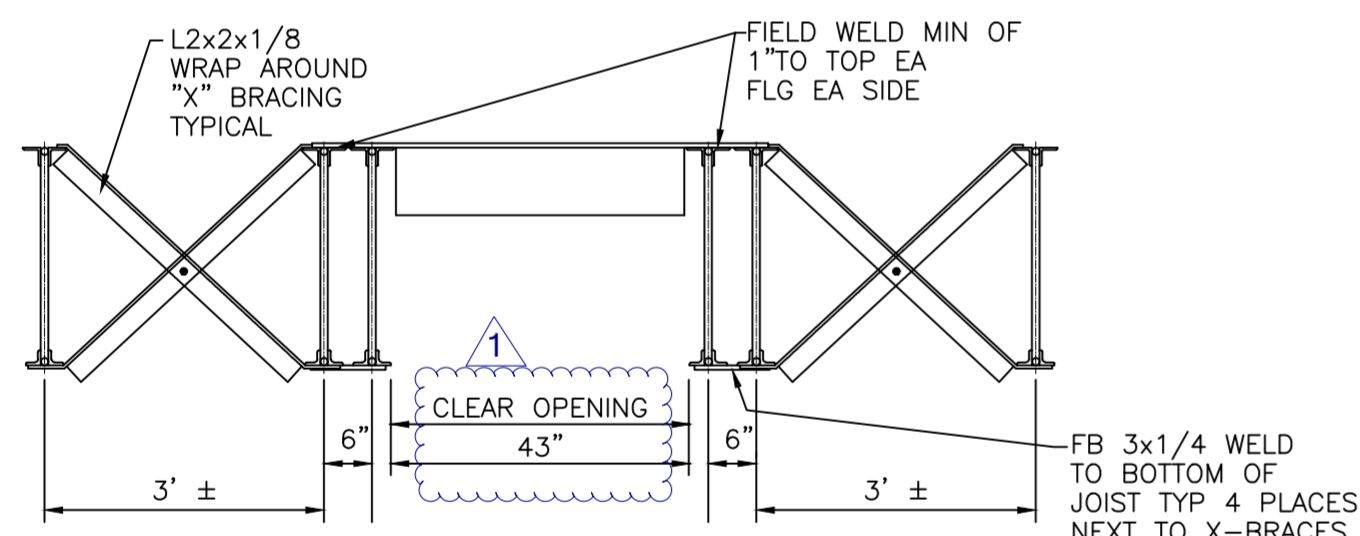


SECTION A

SPACING OF BAR JOIST FOR OPENINGS TO ACCOMMODATE A/C UNITS, CAN BE ADJUSTED LEFT OR RIGHT AS NECESSARY TO FACILITATE 3 FT NOMINAL SPACING OF ROOF JOIST.

CLEAR OPENING FOR A/C UNITS BETWEEN COLUMN LINES 5/6 & COLUMNS LINE J/K IS 44 INCHES. ALL OTHER OPENINGS ARE 40 INCHES.

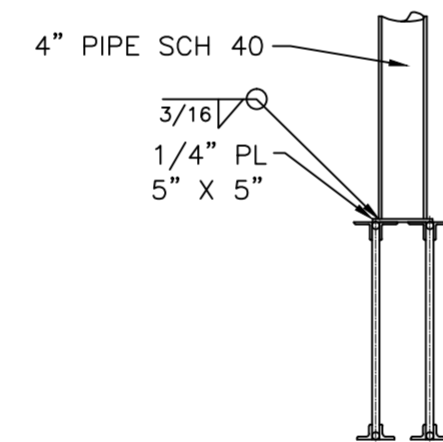

SECTION F

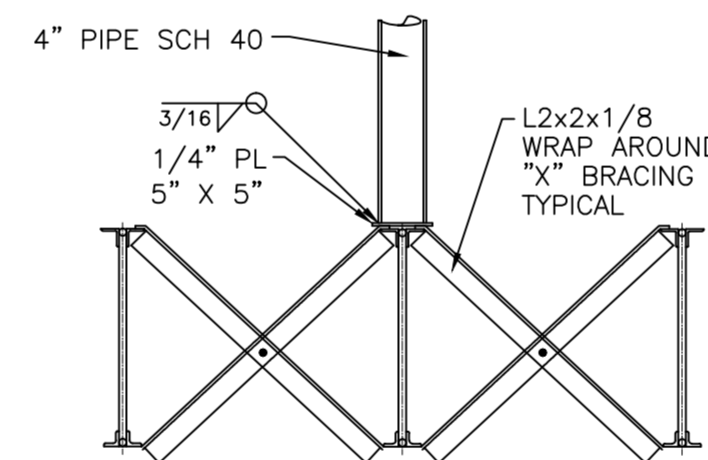










SECTION E

MECHANICAL FRAMING DETAIL






REV.	DATE	DESCRIPTION	BY	CHKD BY
0	01/30/2017	For Field		
A	08/29/2016	For Approval		

OPEN HOLES 13/16 DIA. U.N.
PAINT ONE S/C

ARCHITECT ENGINEER	 Virtual Design & Construction Services New Orleans, LA 504-833-0206	New Orleans, LA
PROJECT NAME	KENNER MARKET PLACE	
LOCATION	WEST ESPLANADE AVE. KENNER, LA	
CONTRACTOR		
DESCRIPTION	DETAILS ROOF & MECH.	
DRAWN BY	cw	JOB No. 10984
CHECKED BY		
APPROVED BY		DRG No. E10

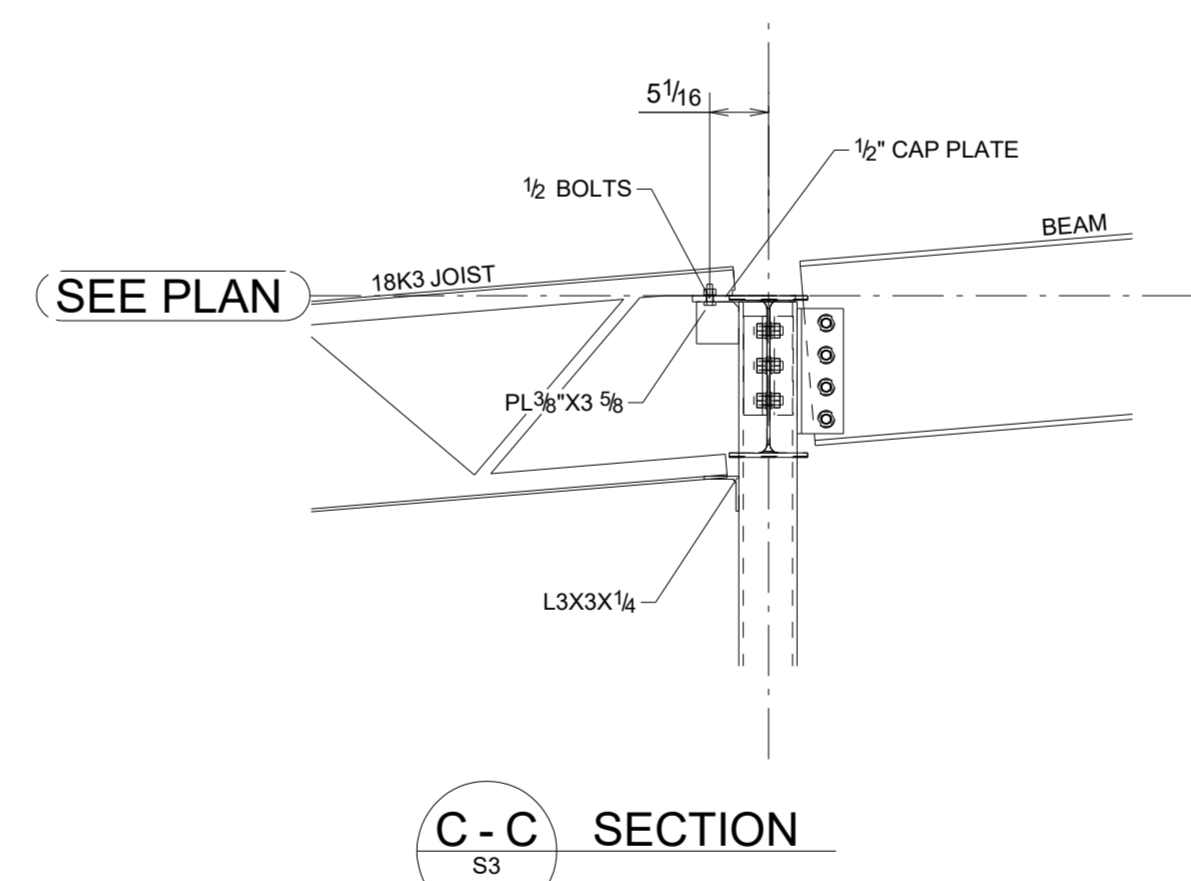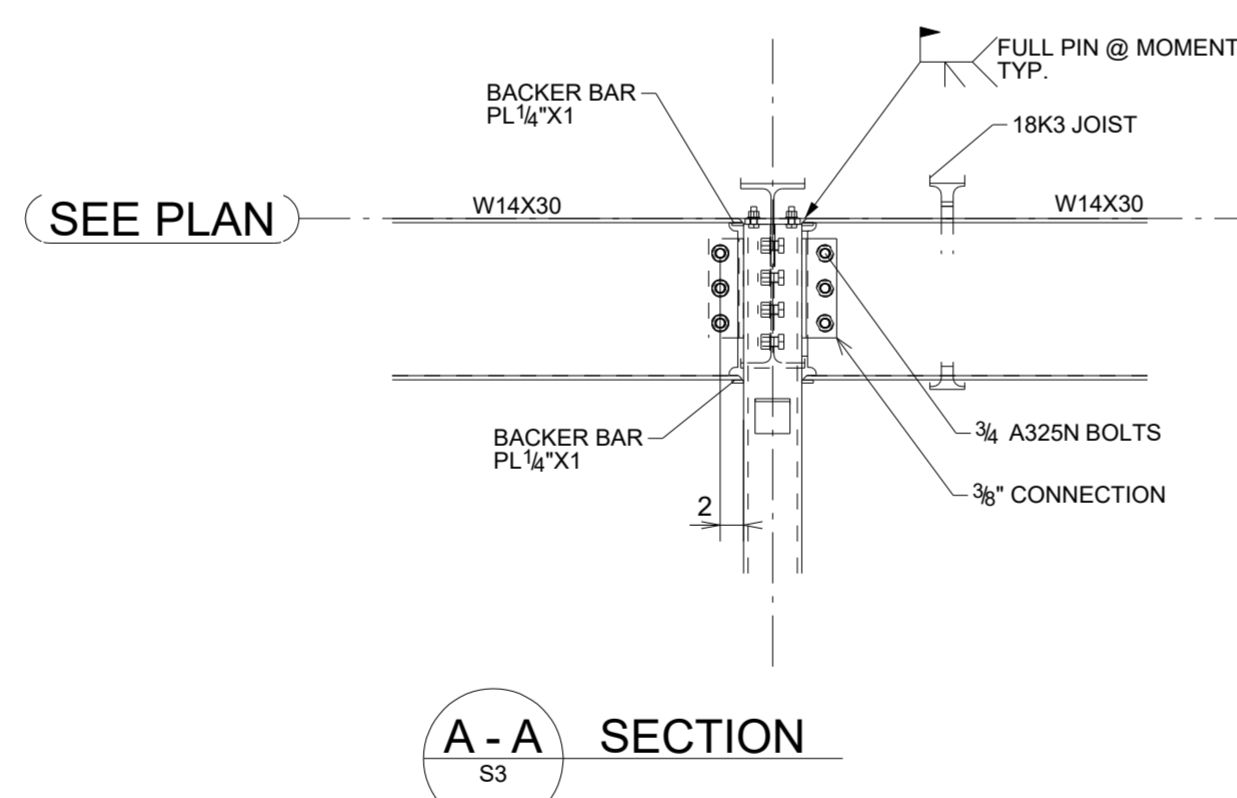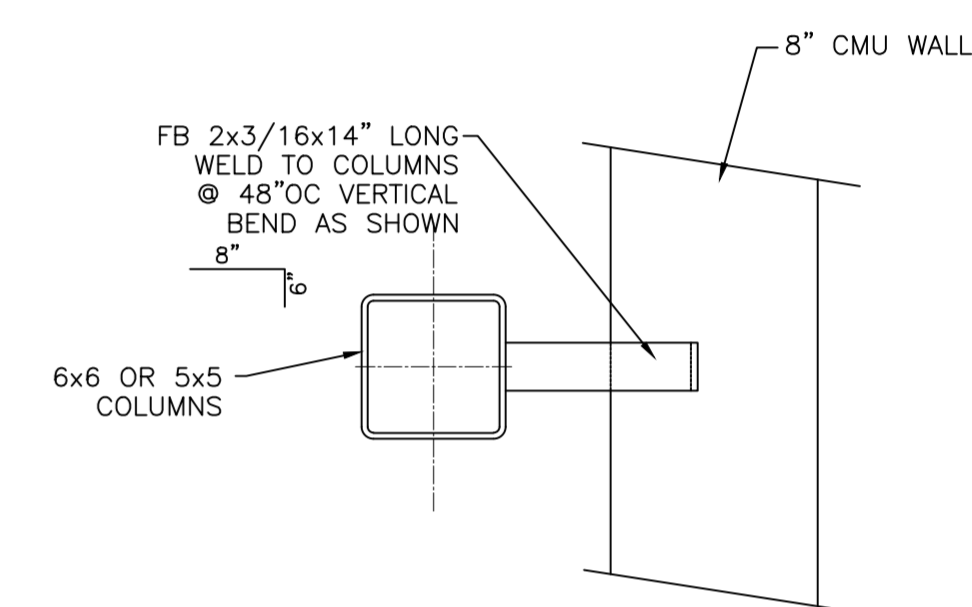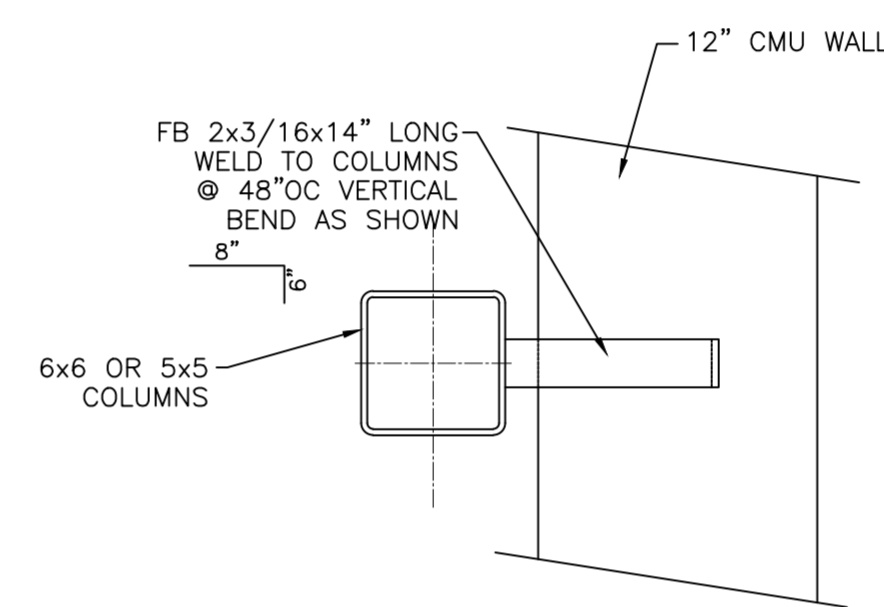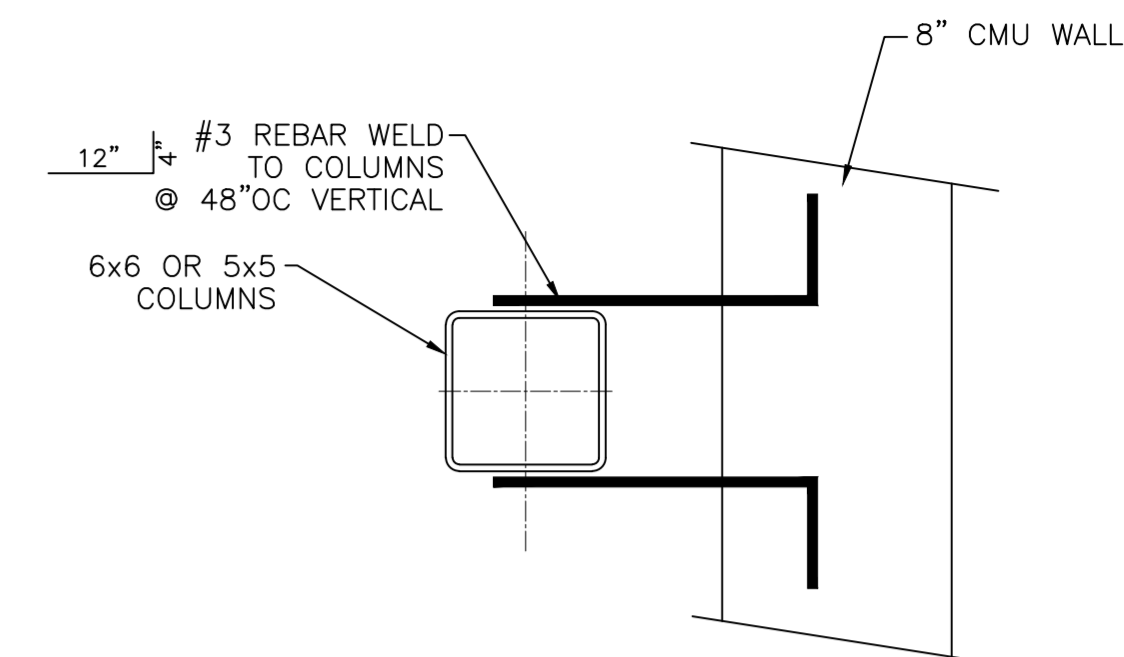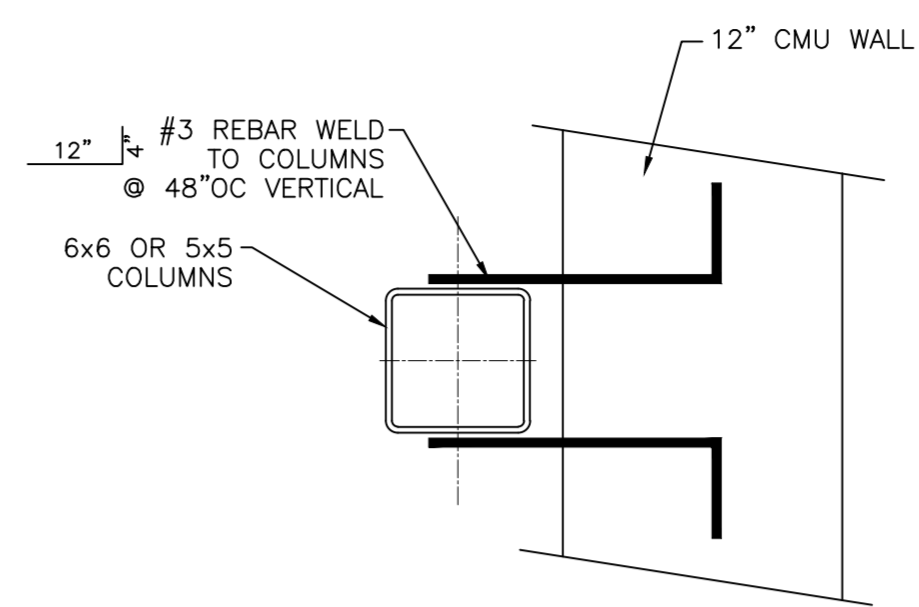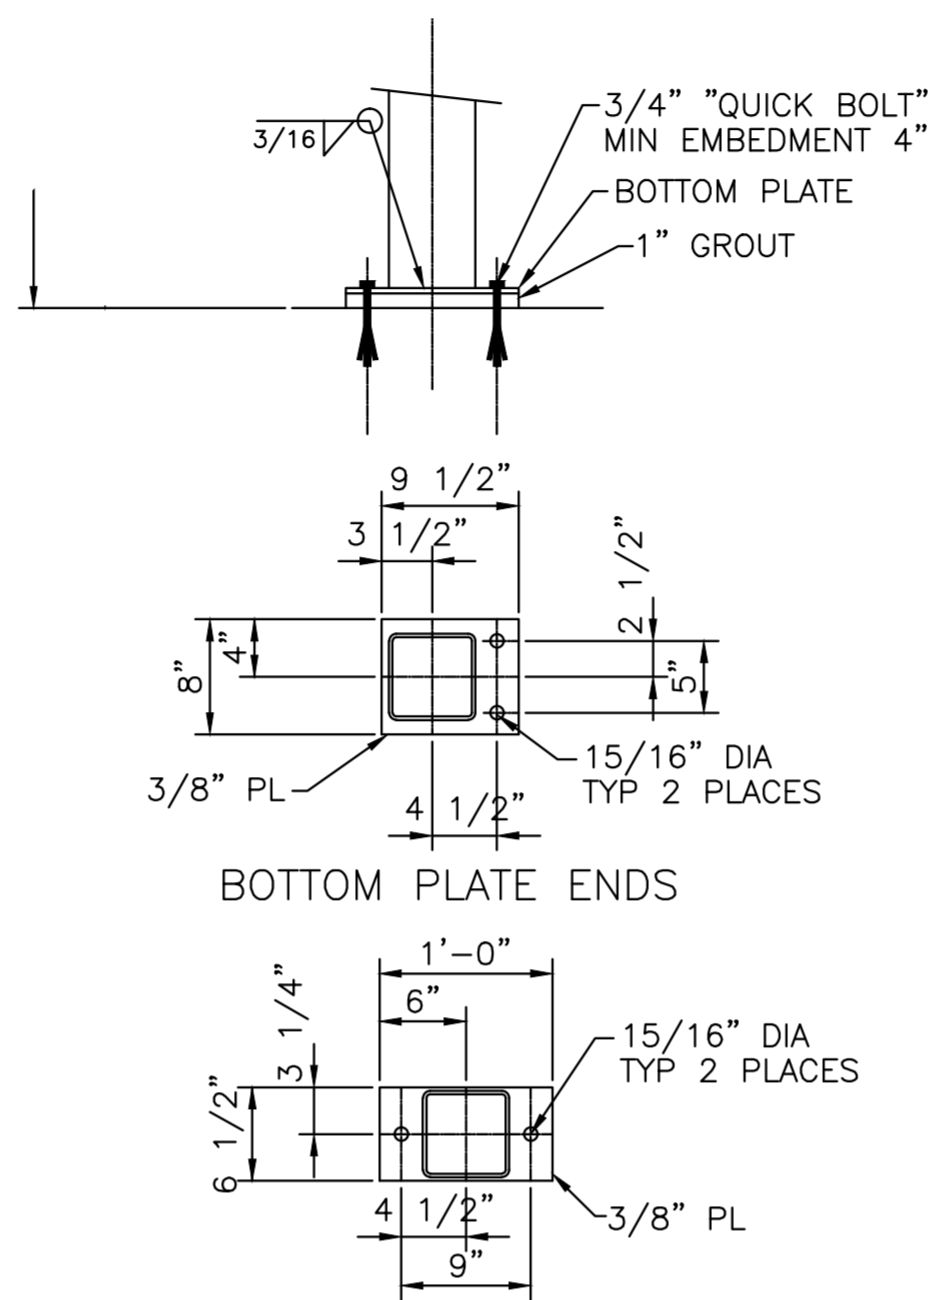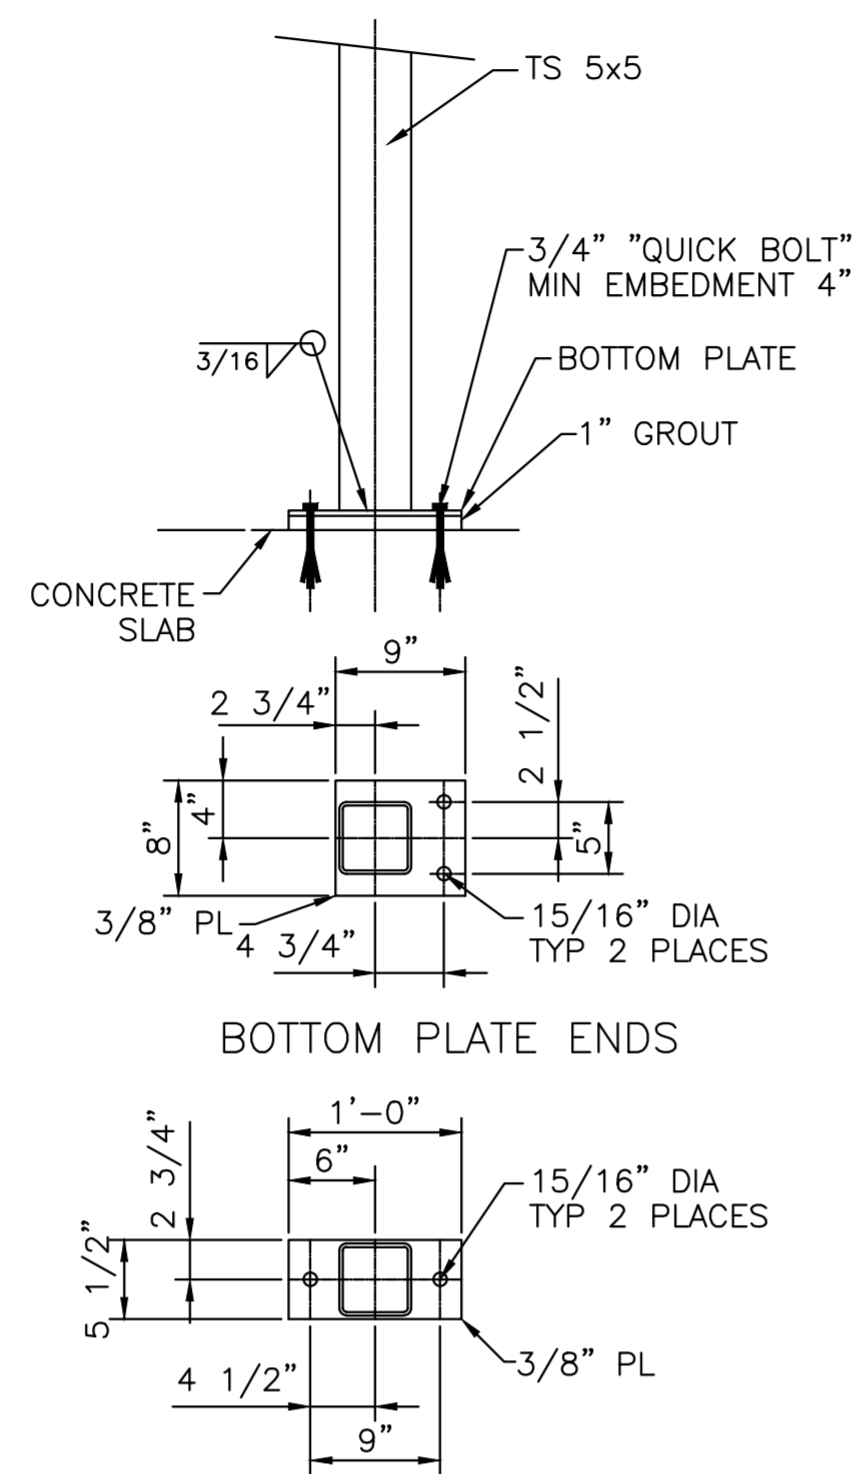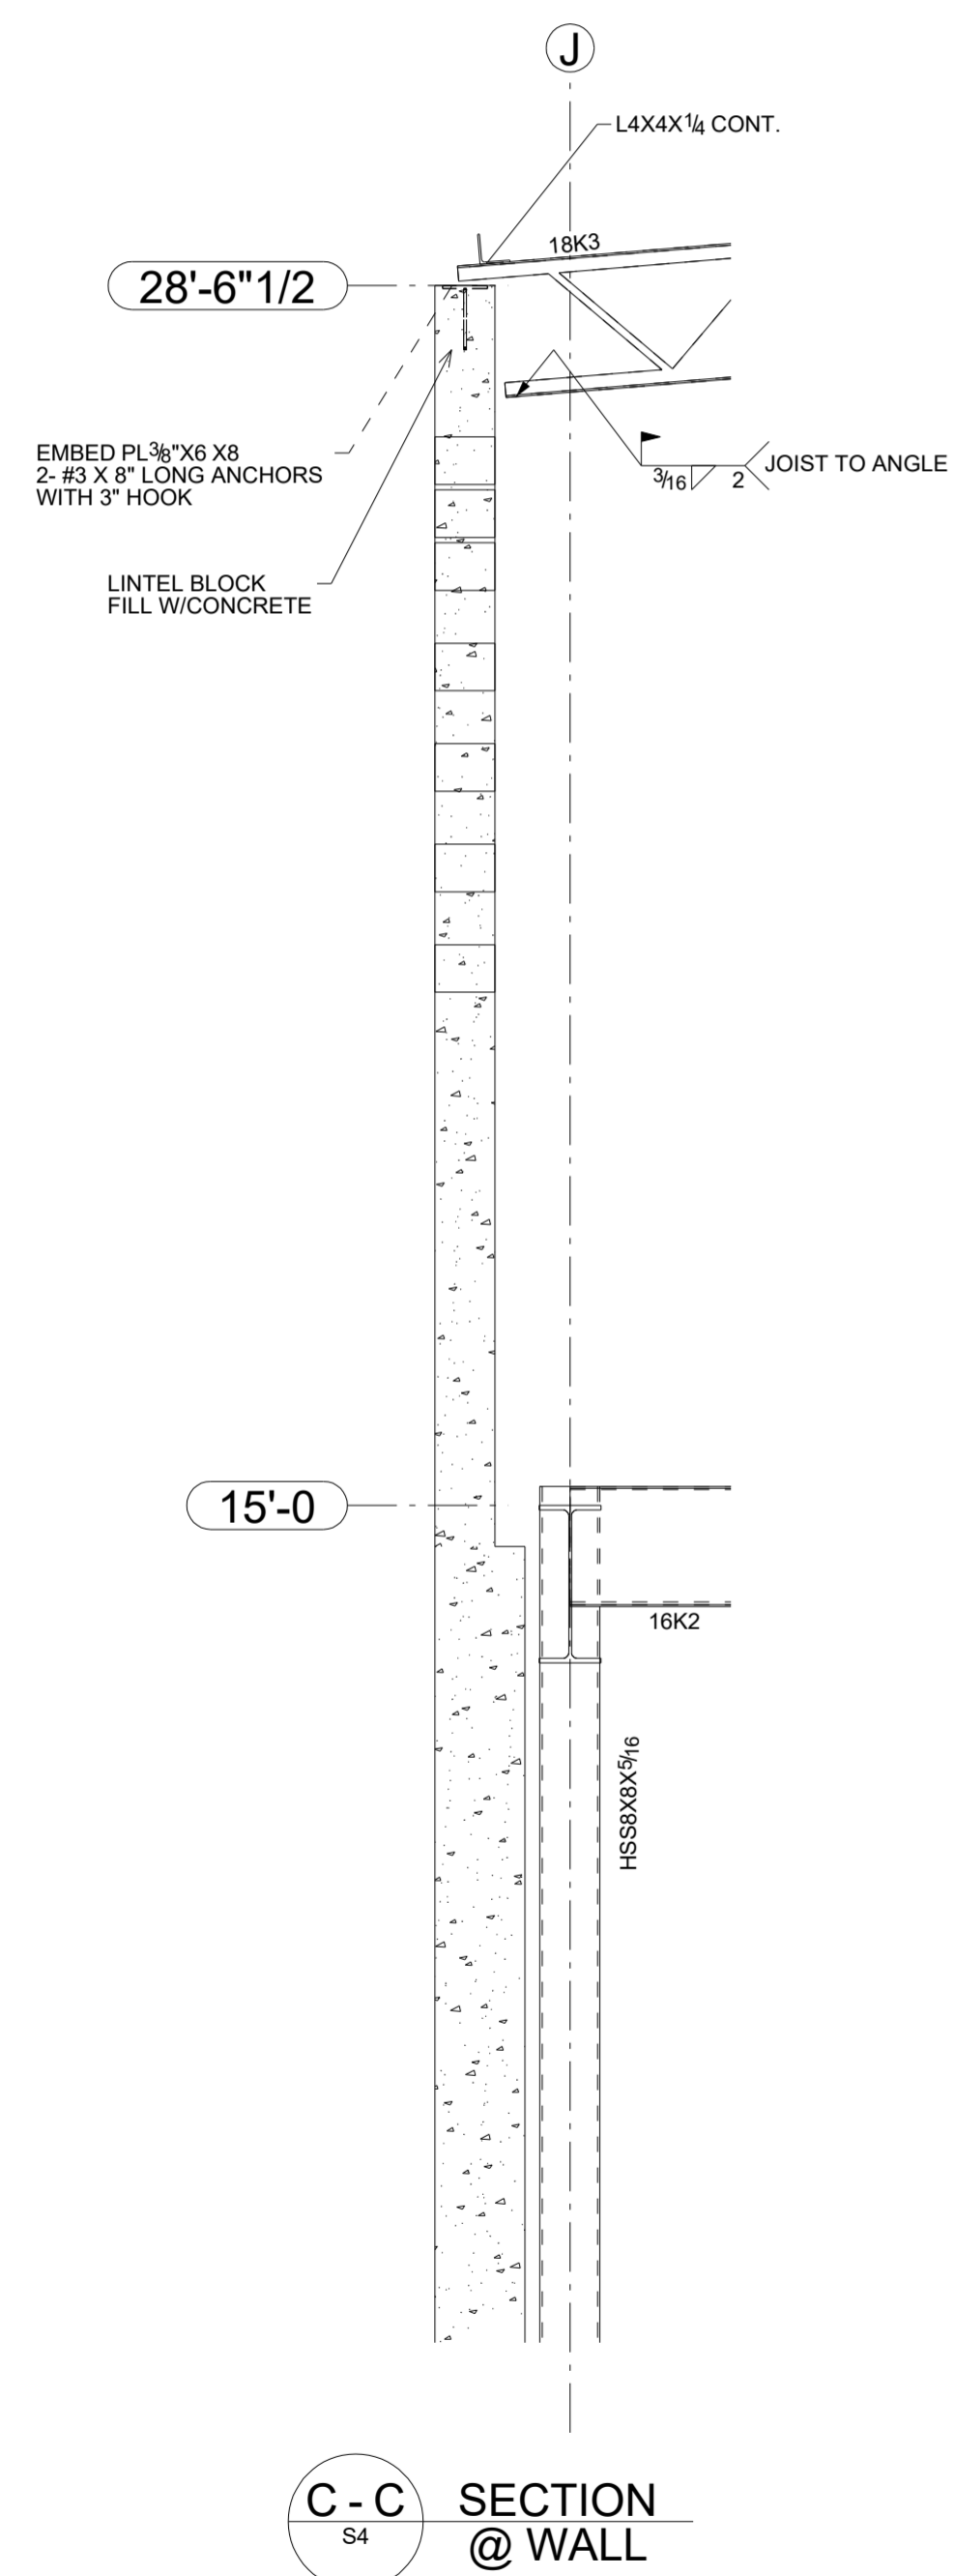


0	01/30/2017	For Field		
A	08/29/2016	For Approval		
REV.	DATE	DESCRIPTION	BY	CHKD BY
OPEN HOLES 13/16 DIA. U.N.				
PAINT ONE S/C				
ARCHITECT ENGINEER		 Virtual Design & Construction Services New Orleans, LA 504-633-0246		New Orleans, LA
PROJECT NAME		KENNER MARKET PLACE		
LOCATION		WEST ESPLANADE AVE. KENNER, LA		
CONTRACTOR				
DESCRIPTION		DETAILS BEAM & COL.		
DRAWN BY		cw		JOB No. 10984
CHECKED BY				DRG No. E11
APPROVED BY				

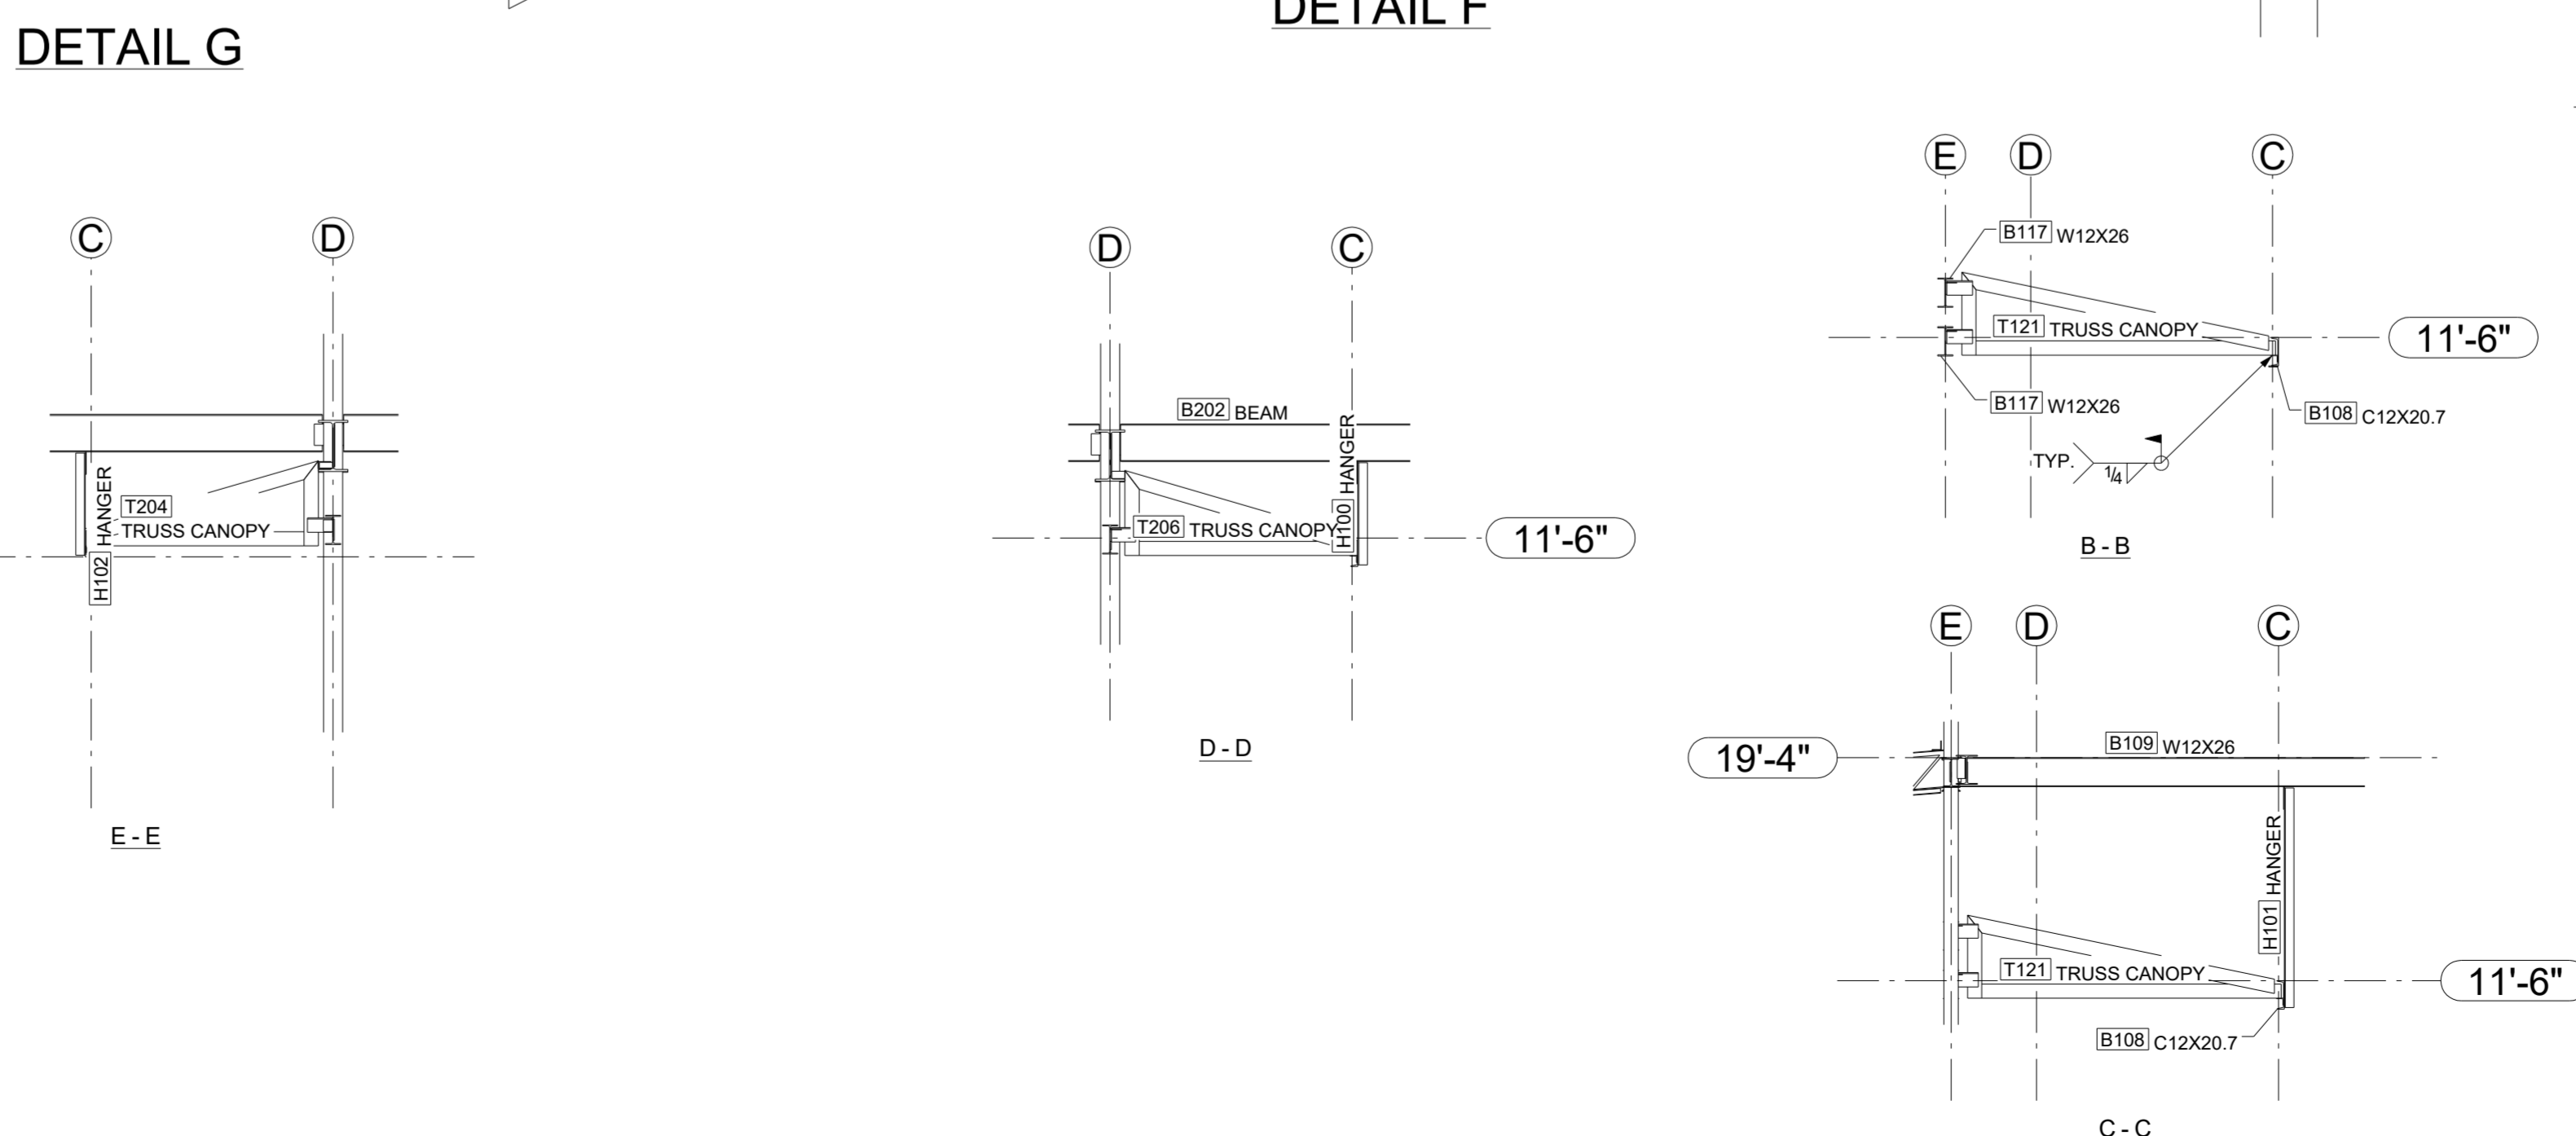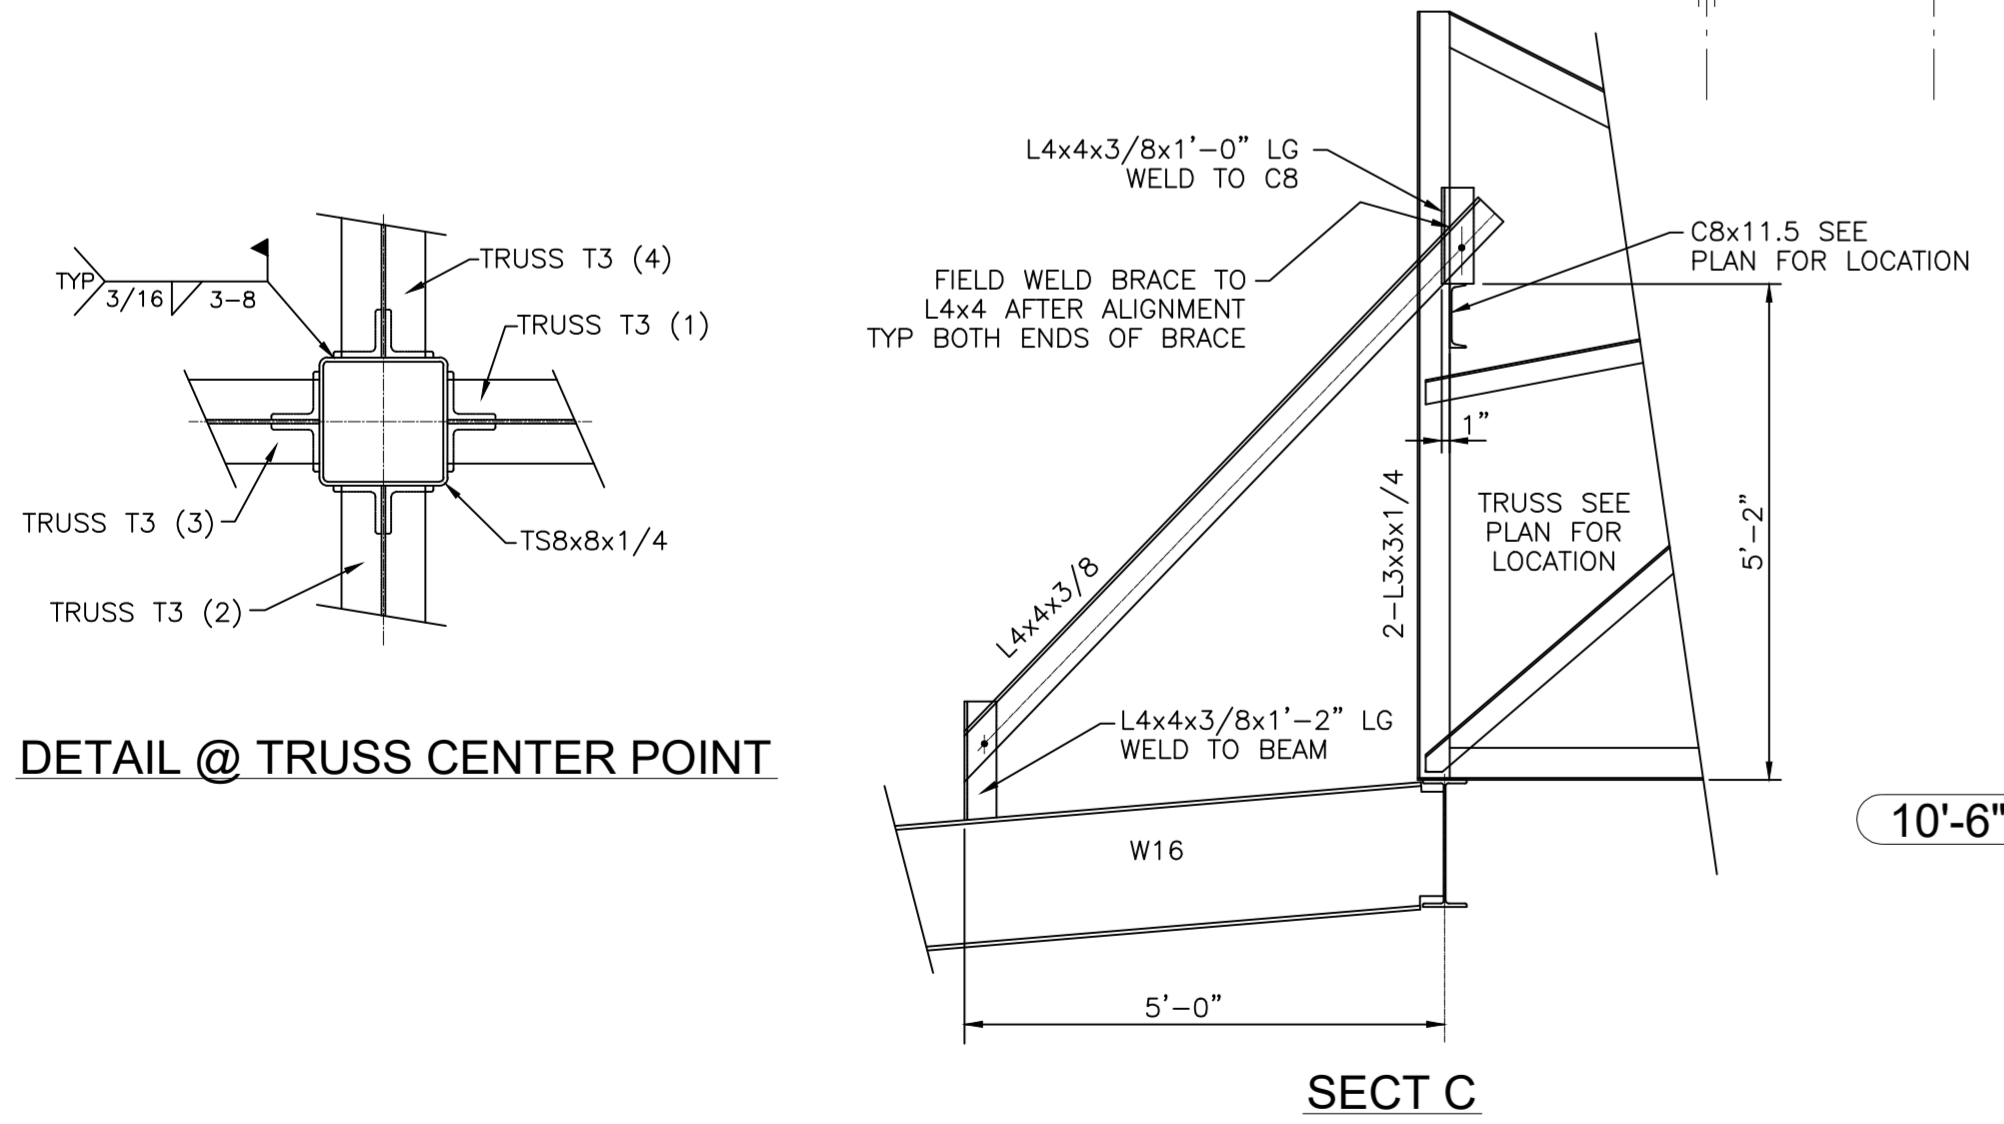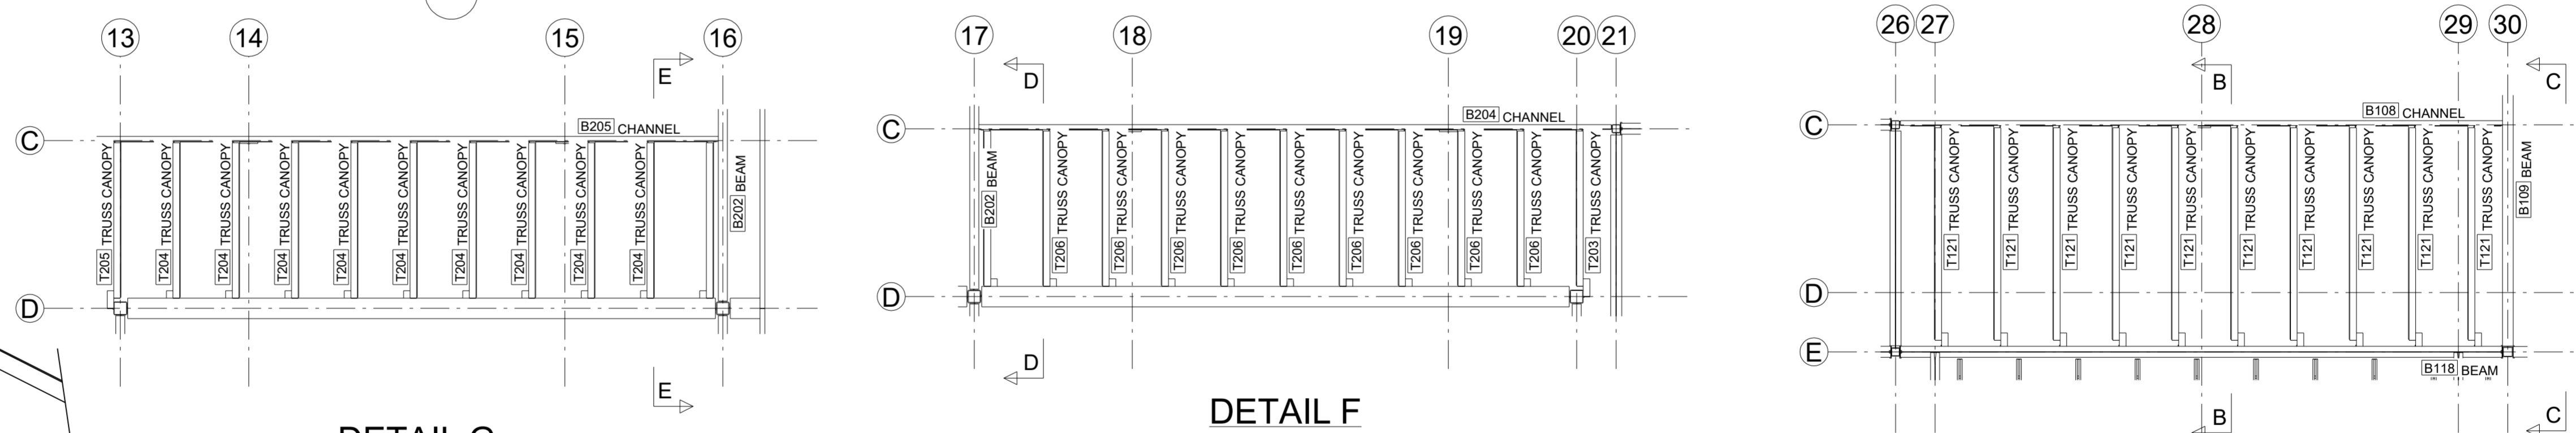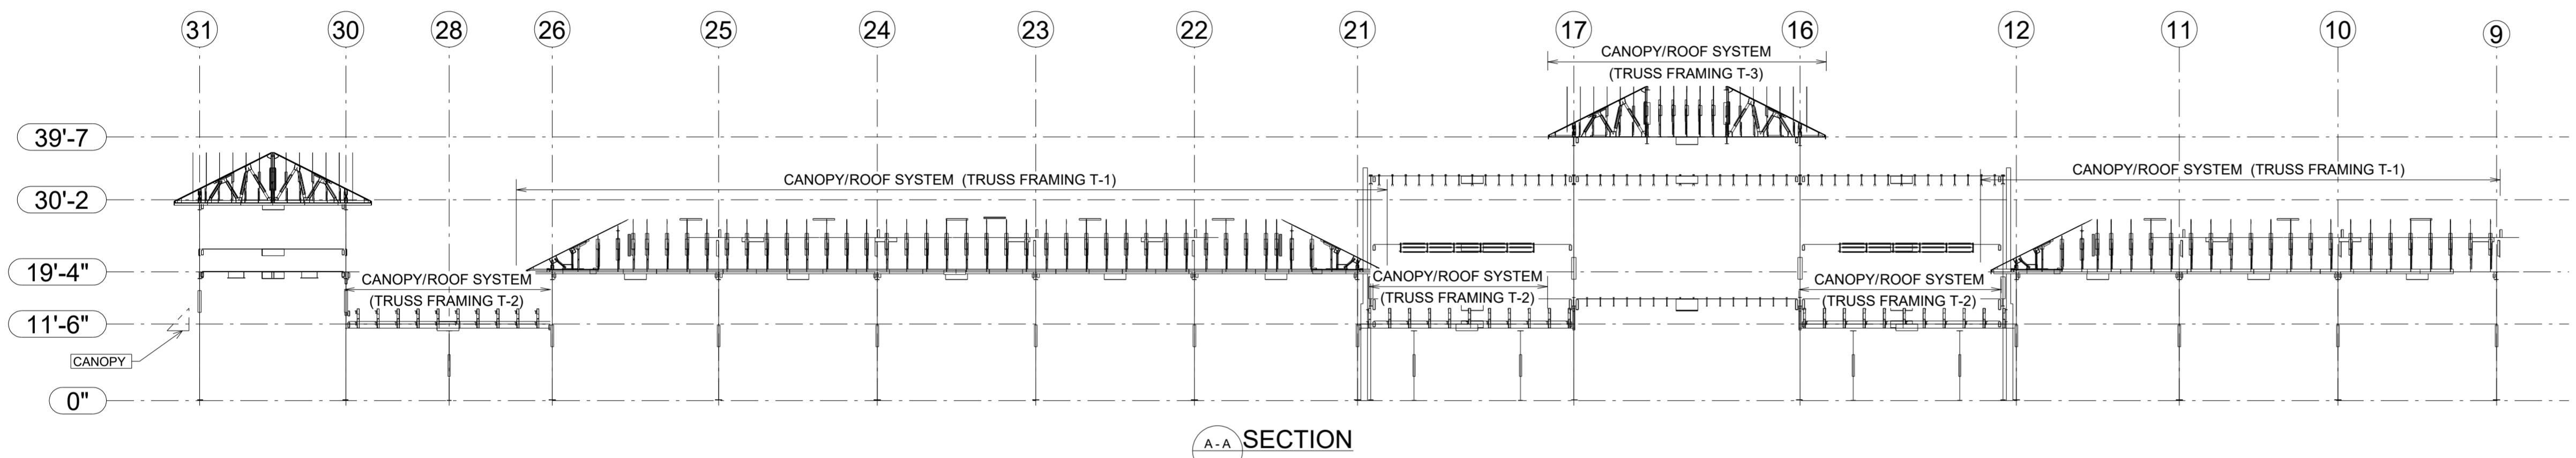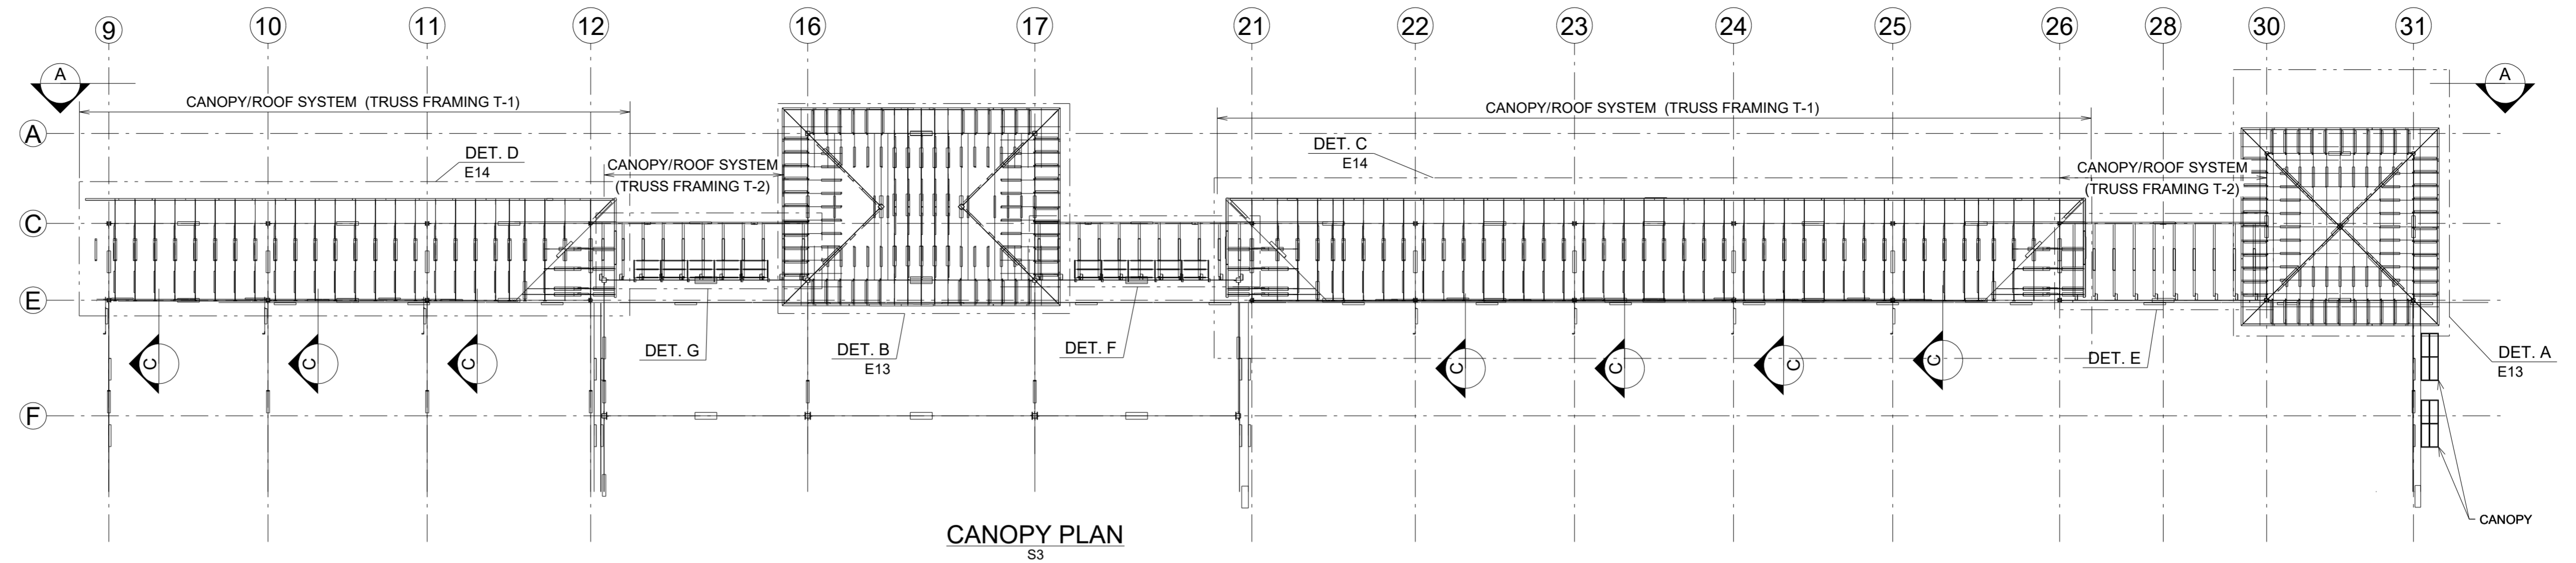


0	01/30/2017	For Field		
AA	09/06/2016	For Approval - Trusspackage		
A	08/29/2016	For Approval		
REV.	DATE	DESCRIPTION	BY	CHKD BY
OPEN HOLES 13/16 DIA. U.N.				
PAINT ONE S/C				
ARCHITECT		 Virtual Design & Construction Services New Orleans, LA 224-633-0246		
ENGINEER				
PROJECT NAME		KENNER MARKET PLACE		
LOCATION		WEST ESPLANADE AVE. KENNER, LA		
CONTRACTOR				
DESCRIPTION		CANOPY FRAMING		
DRAWN BY		cw		JOB No. 10984
CHECKED BY				DRG No. E12
APPROVED BY				


Tobin Structures

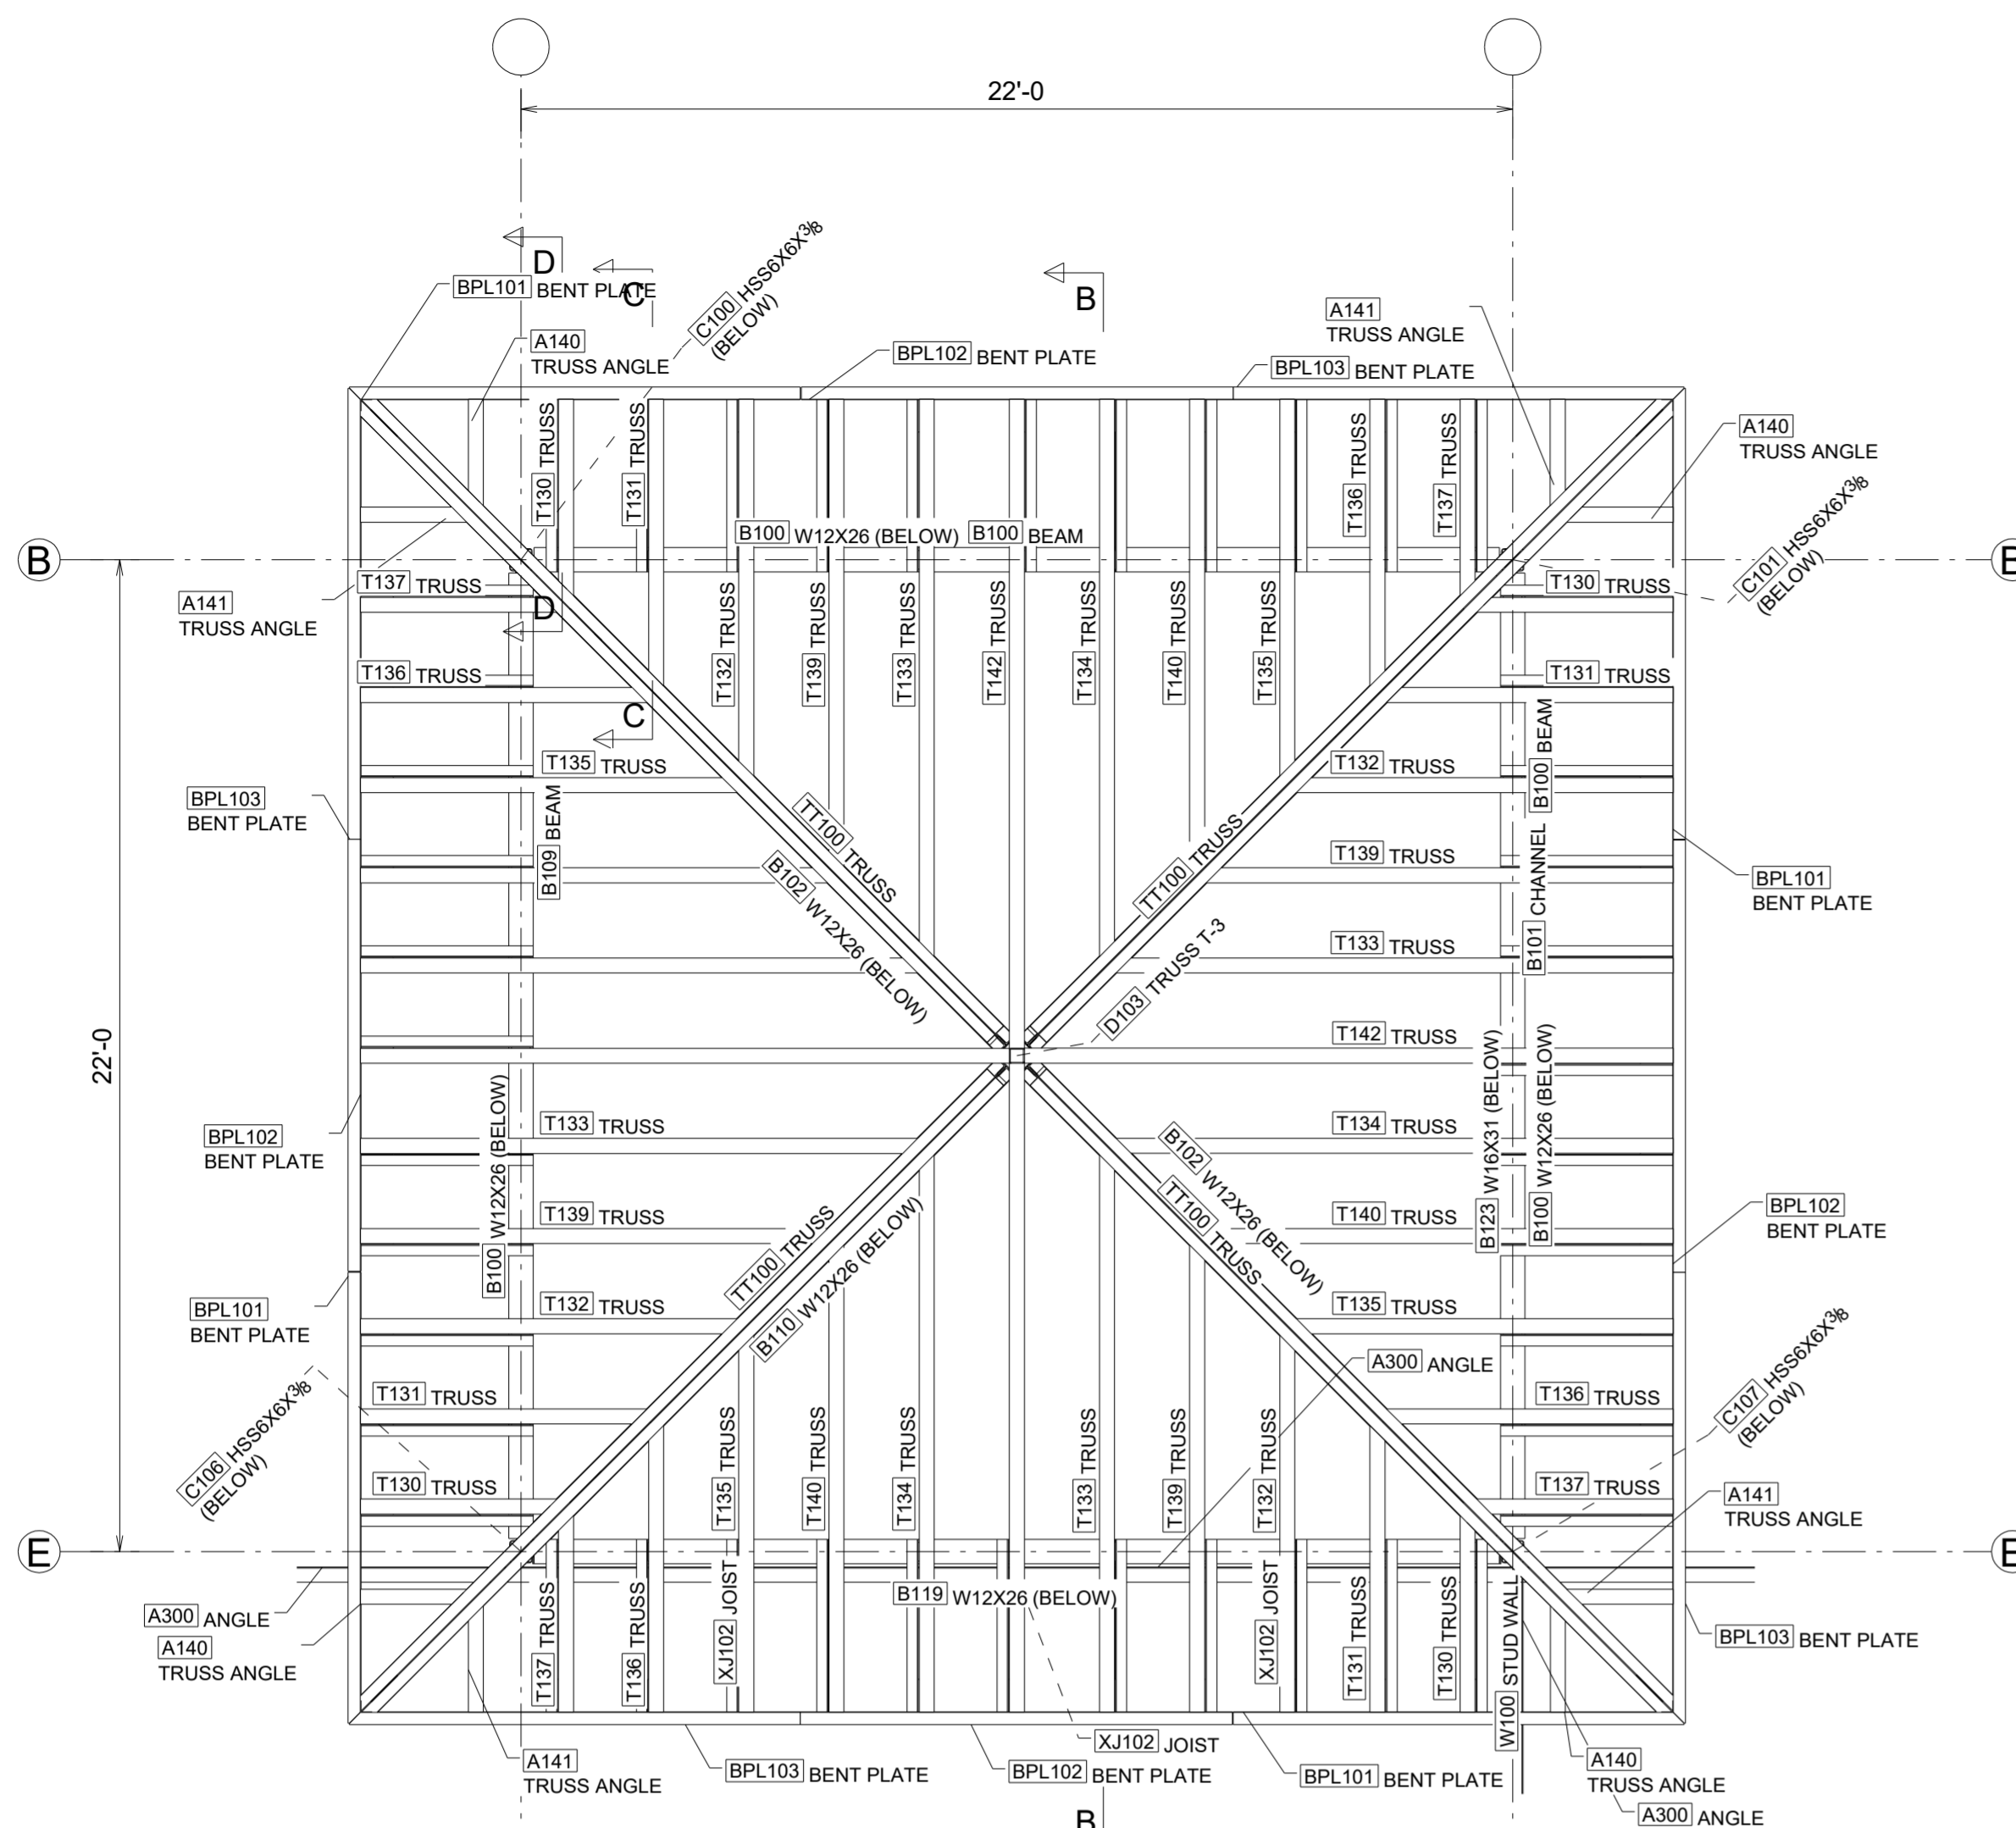

DETAIL A
E12

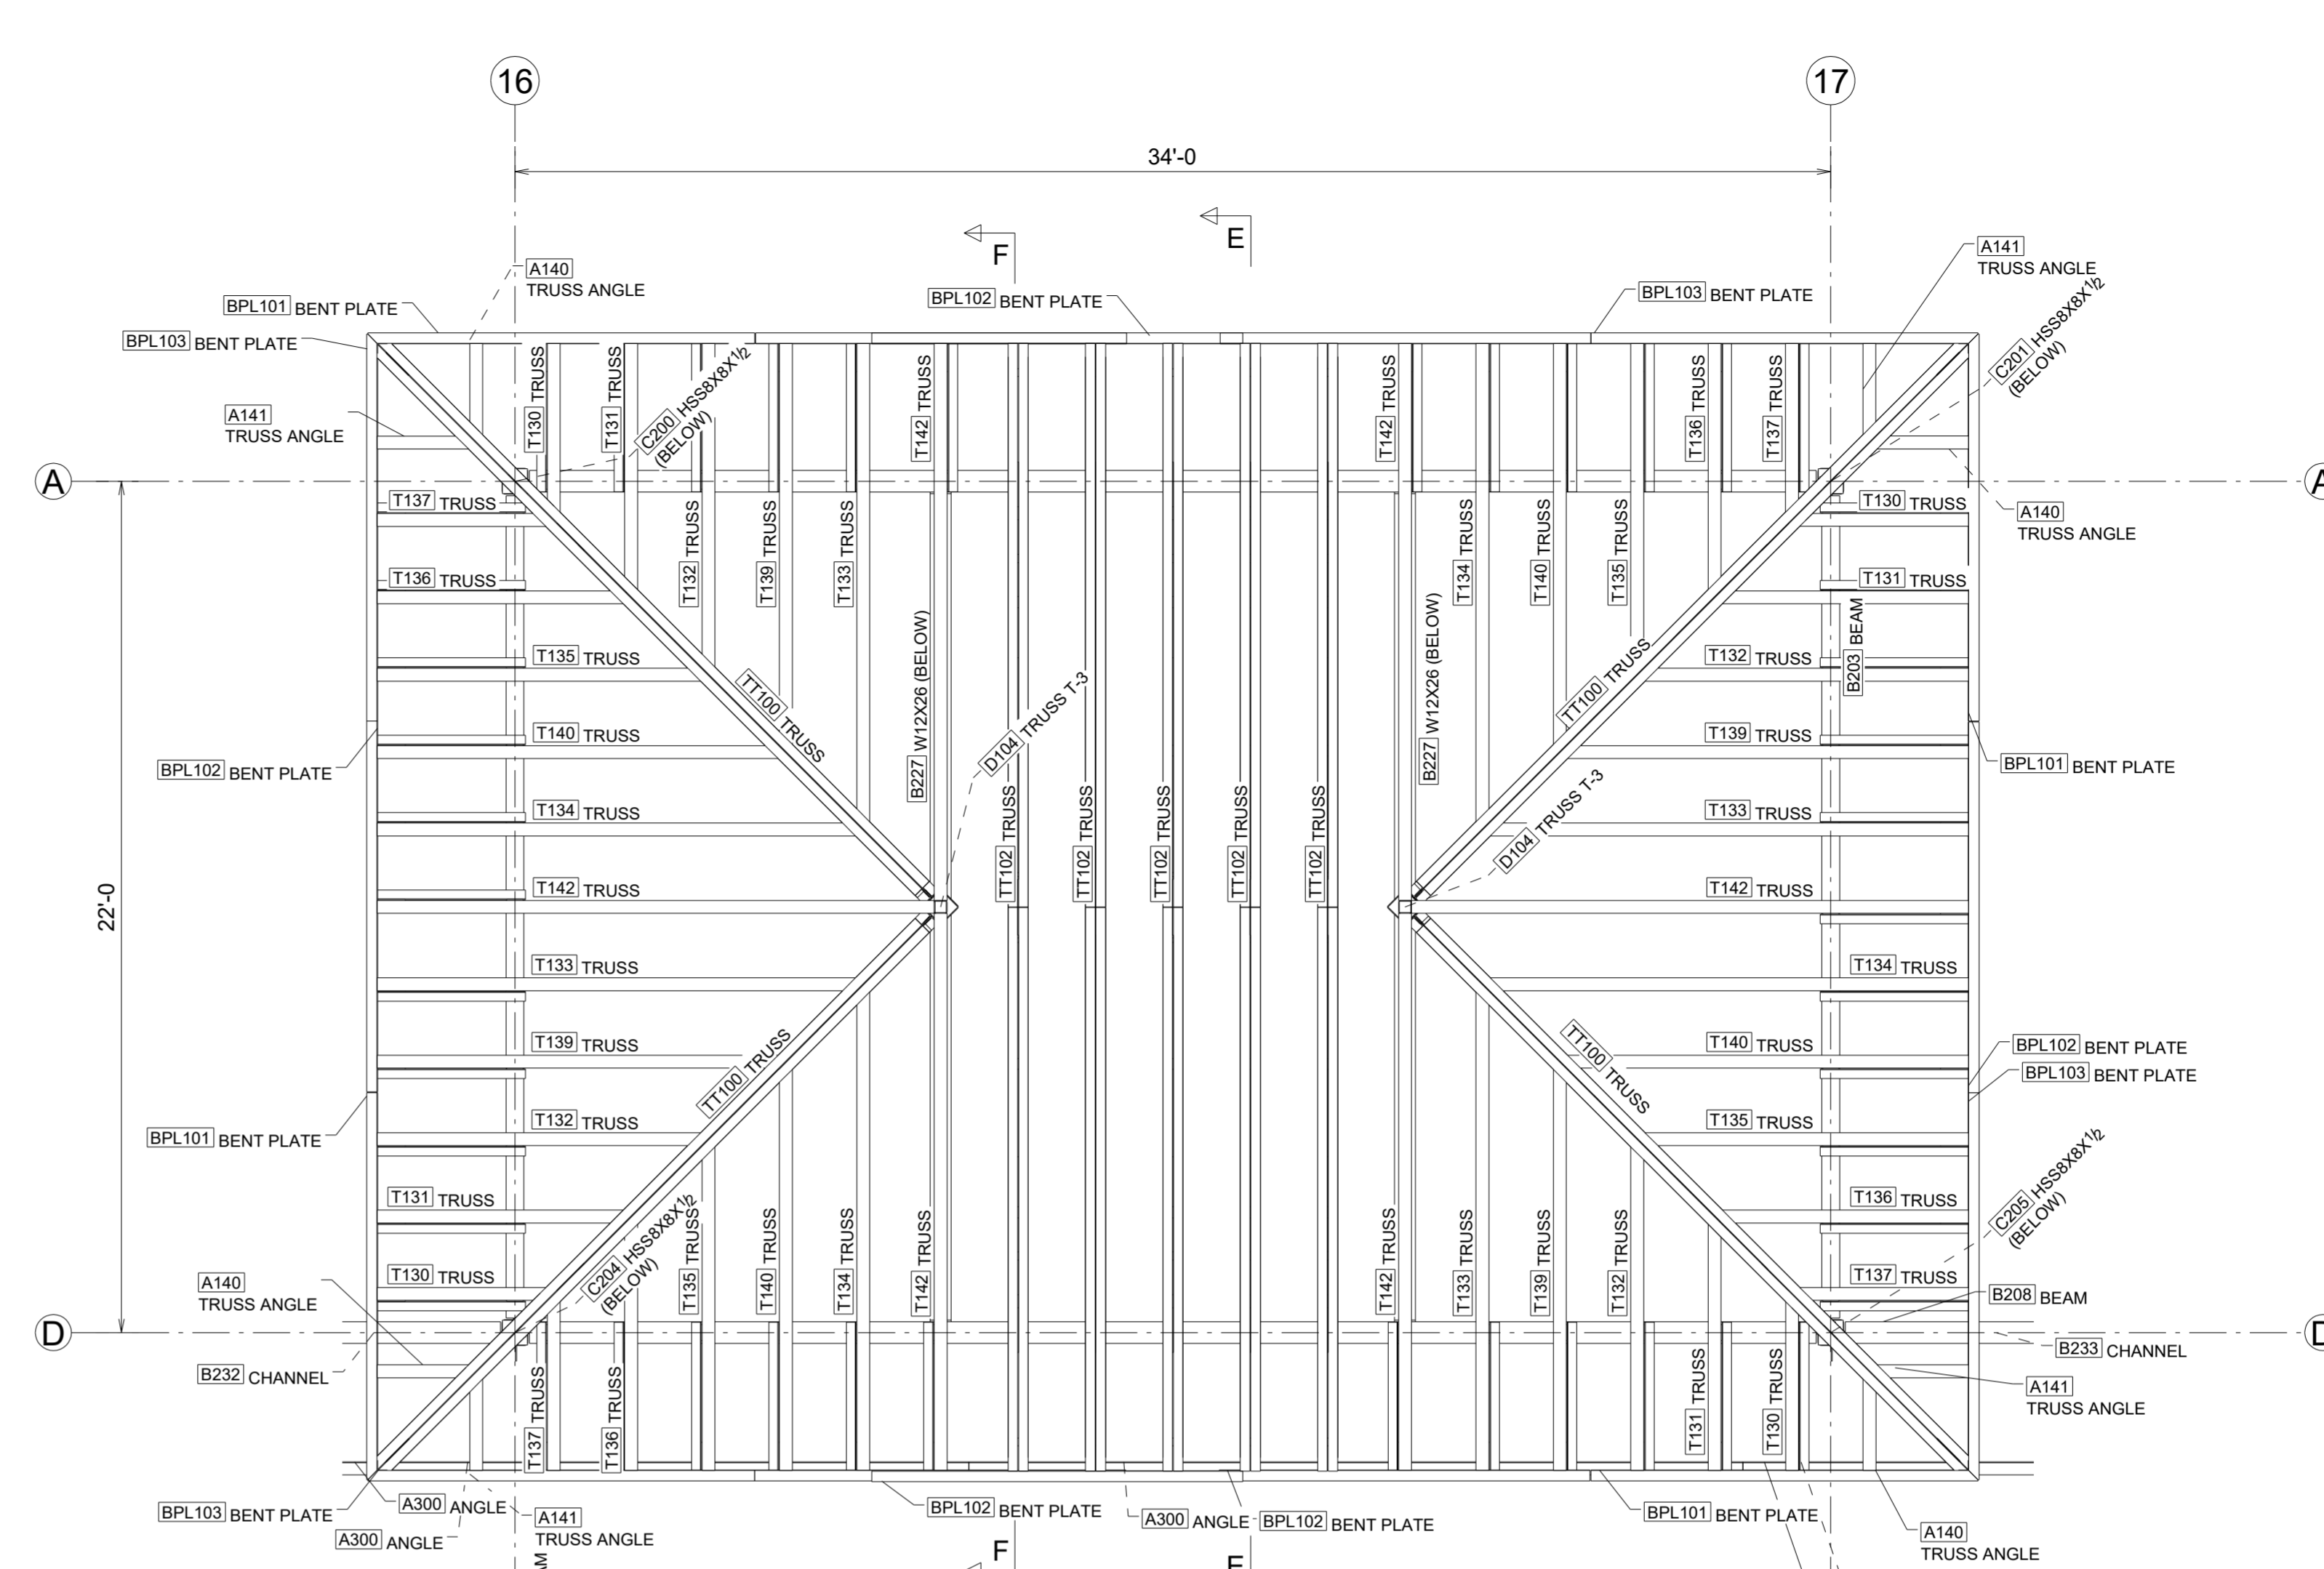

DETAIL B
E12

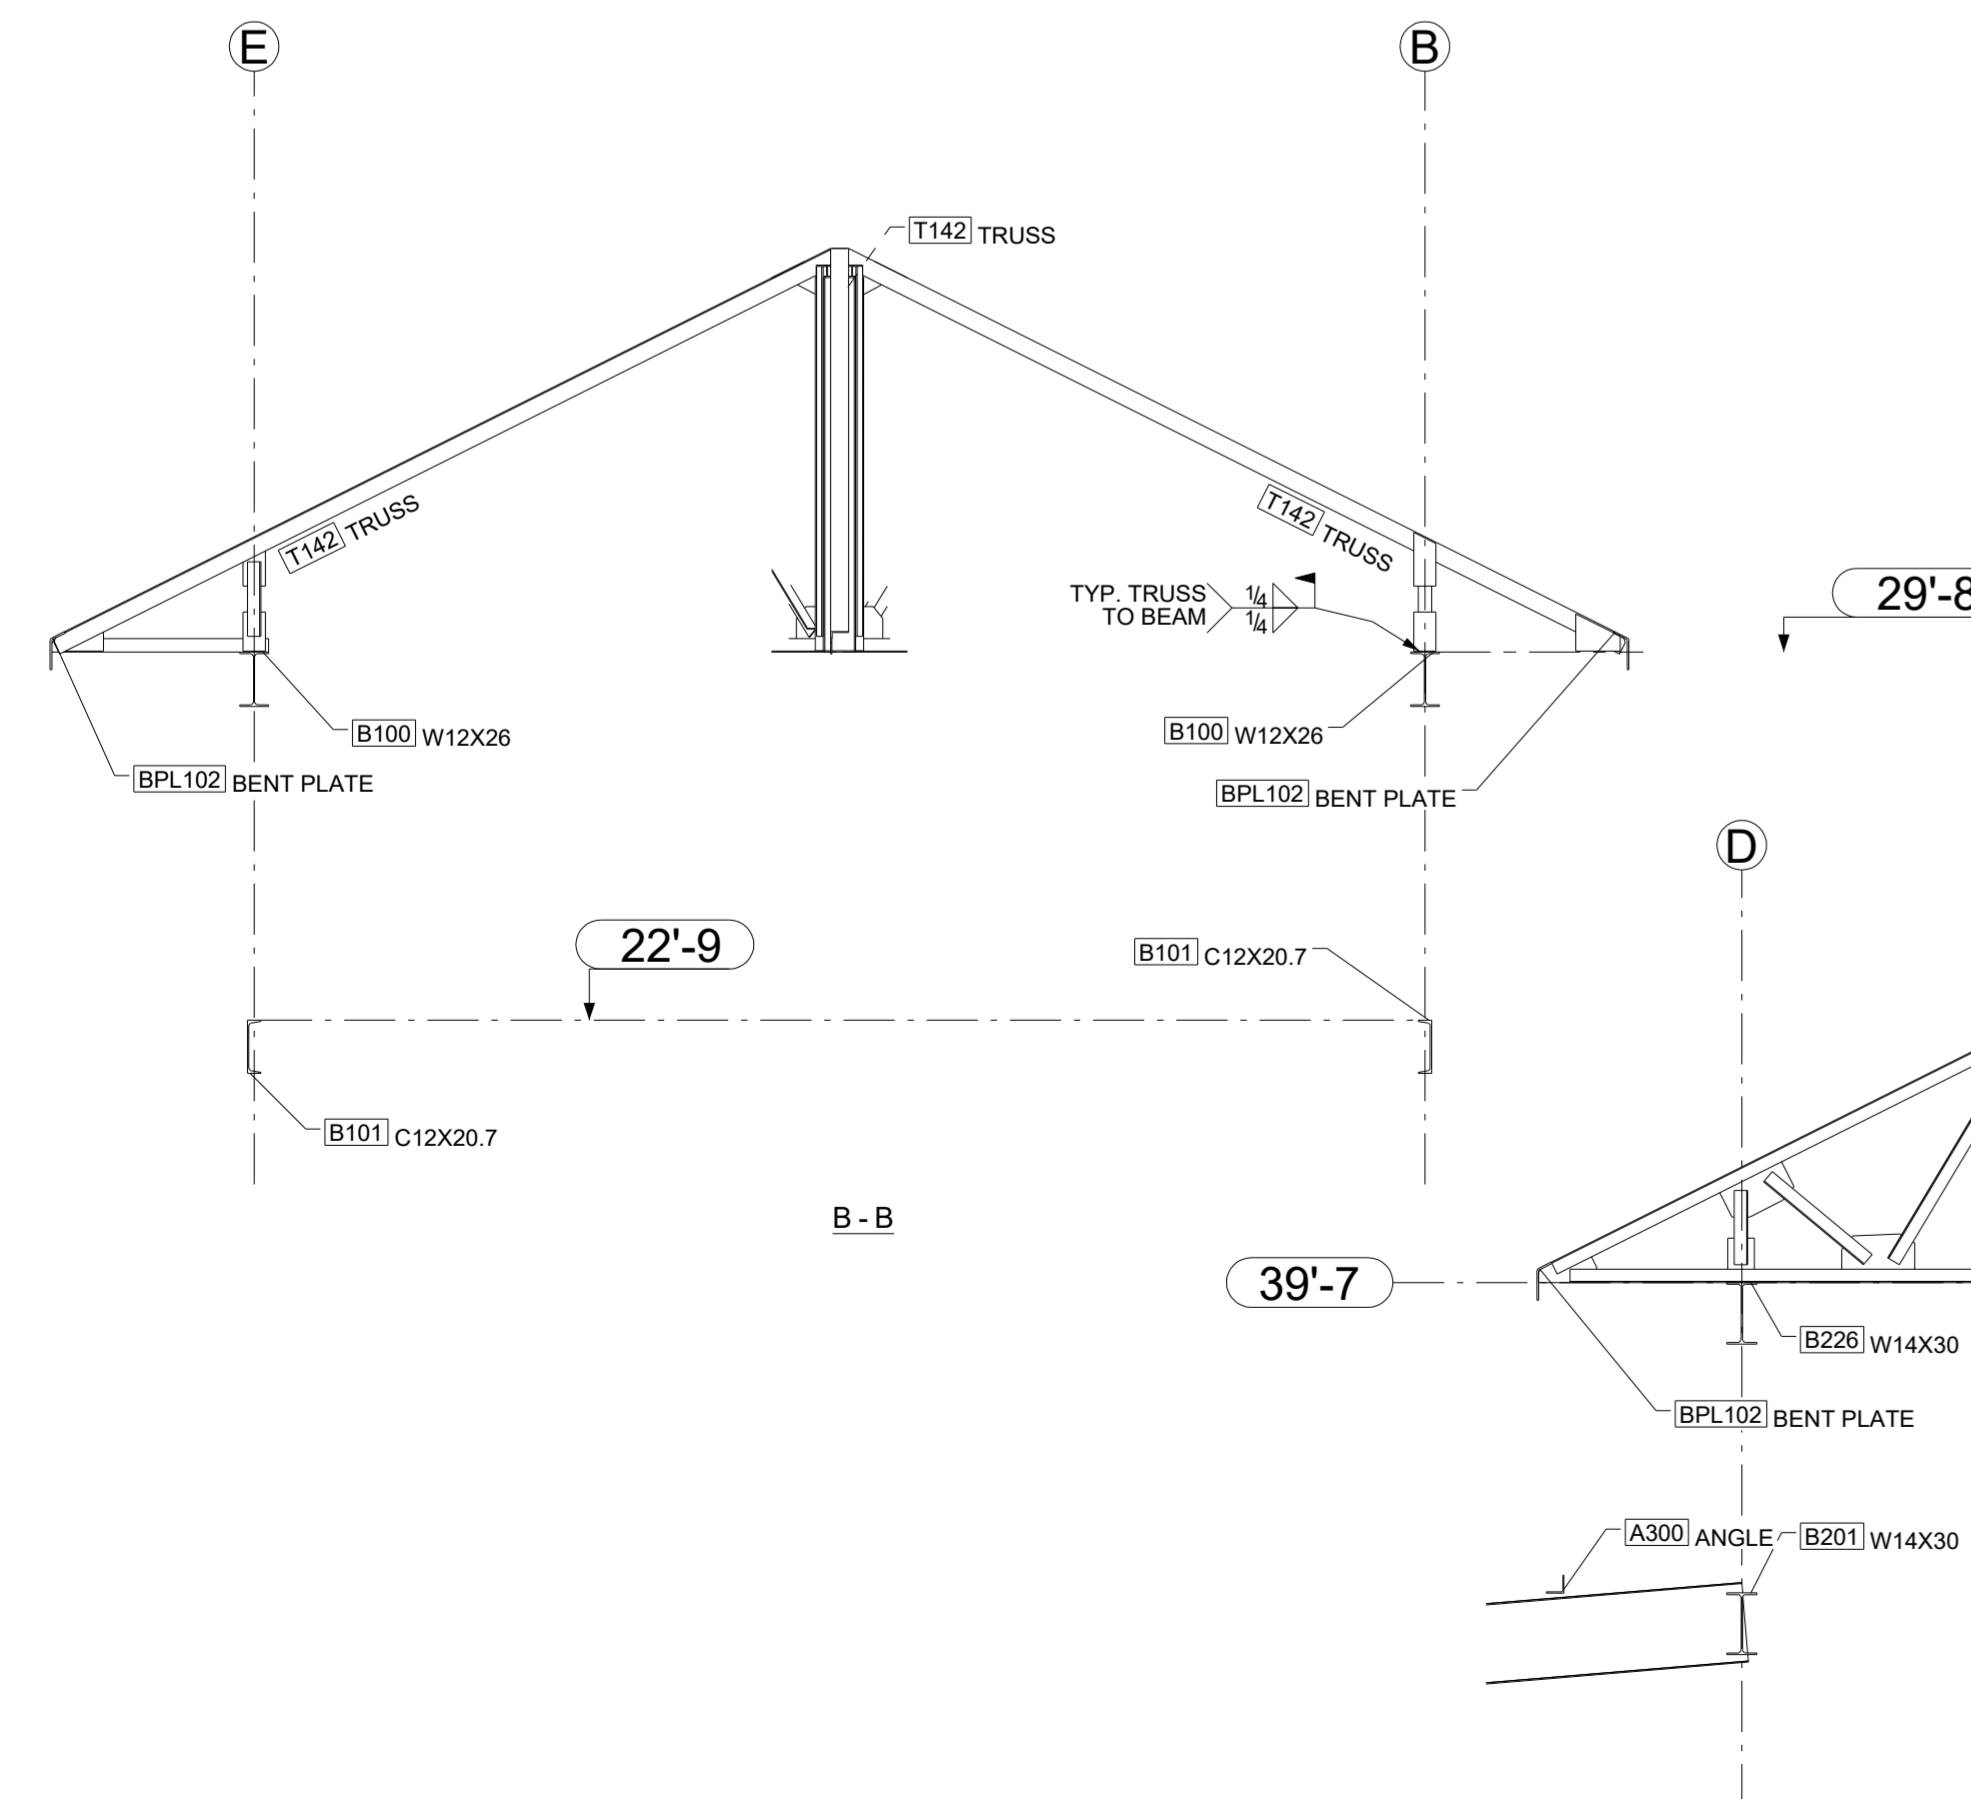

B - B

29'-8

22'-9


B - B

39'-7


D - D

39'-7


E - E

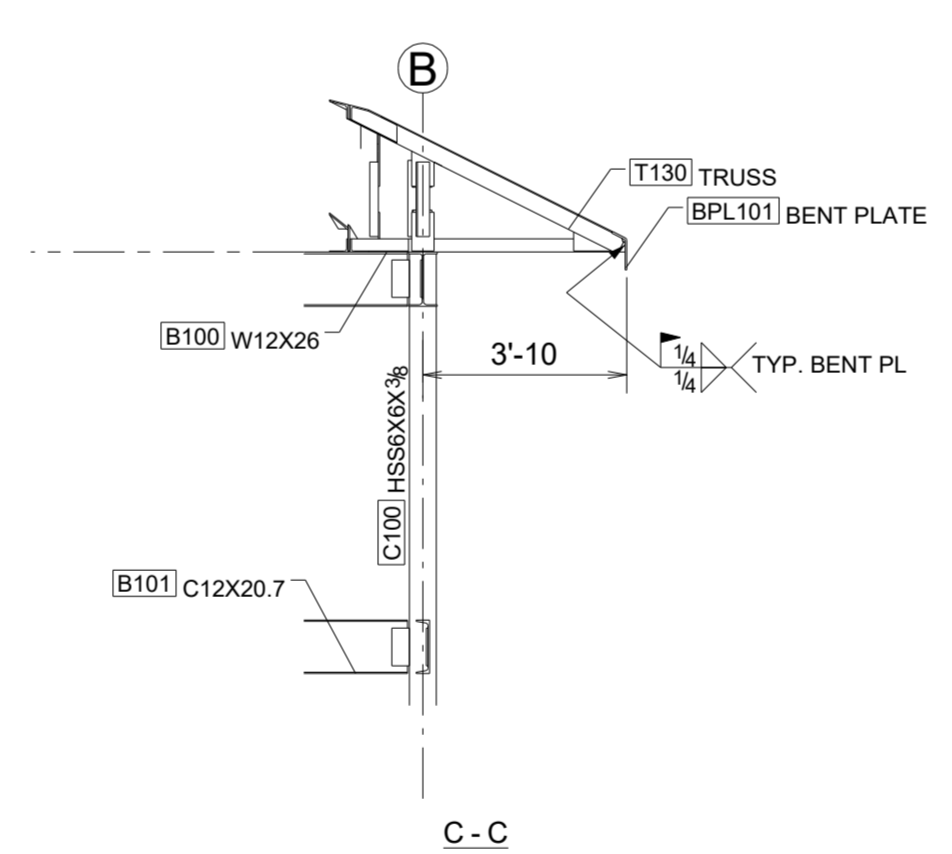


C - C

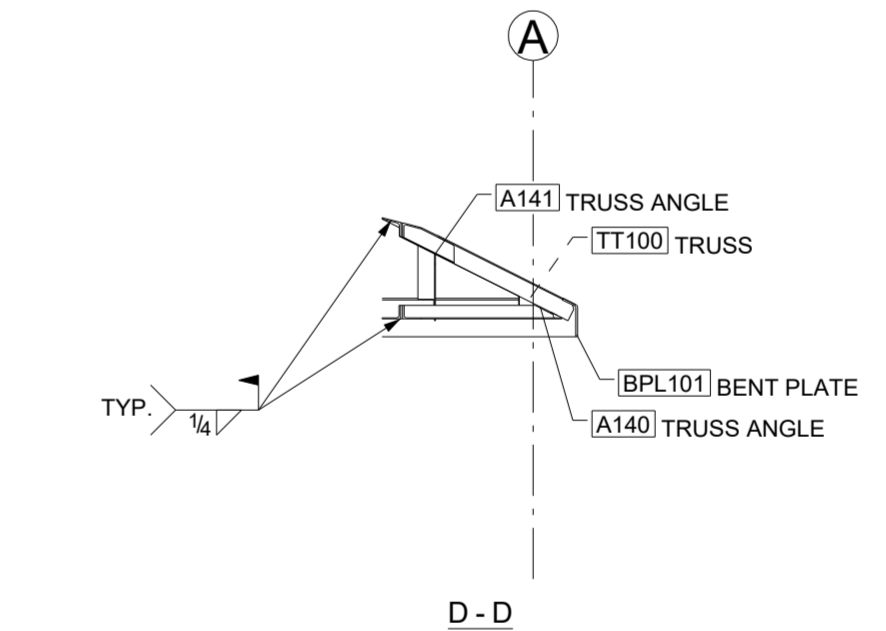


D - D

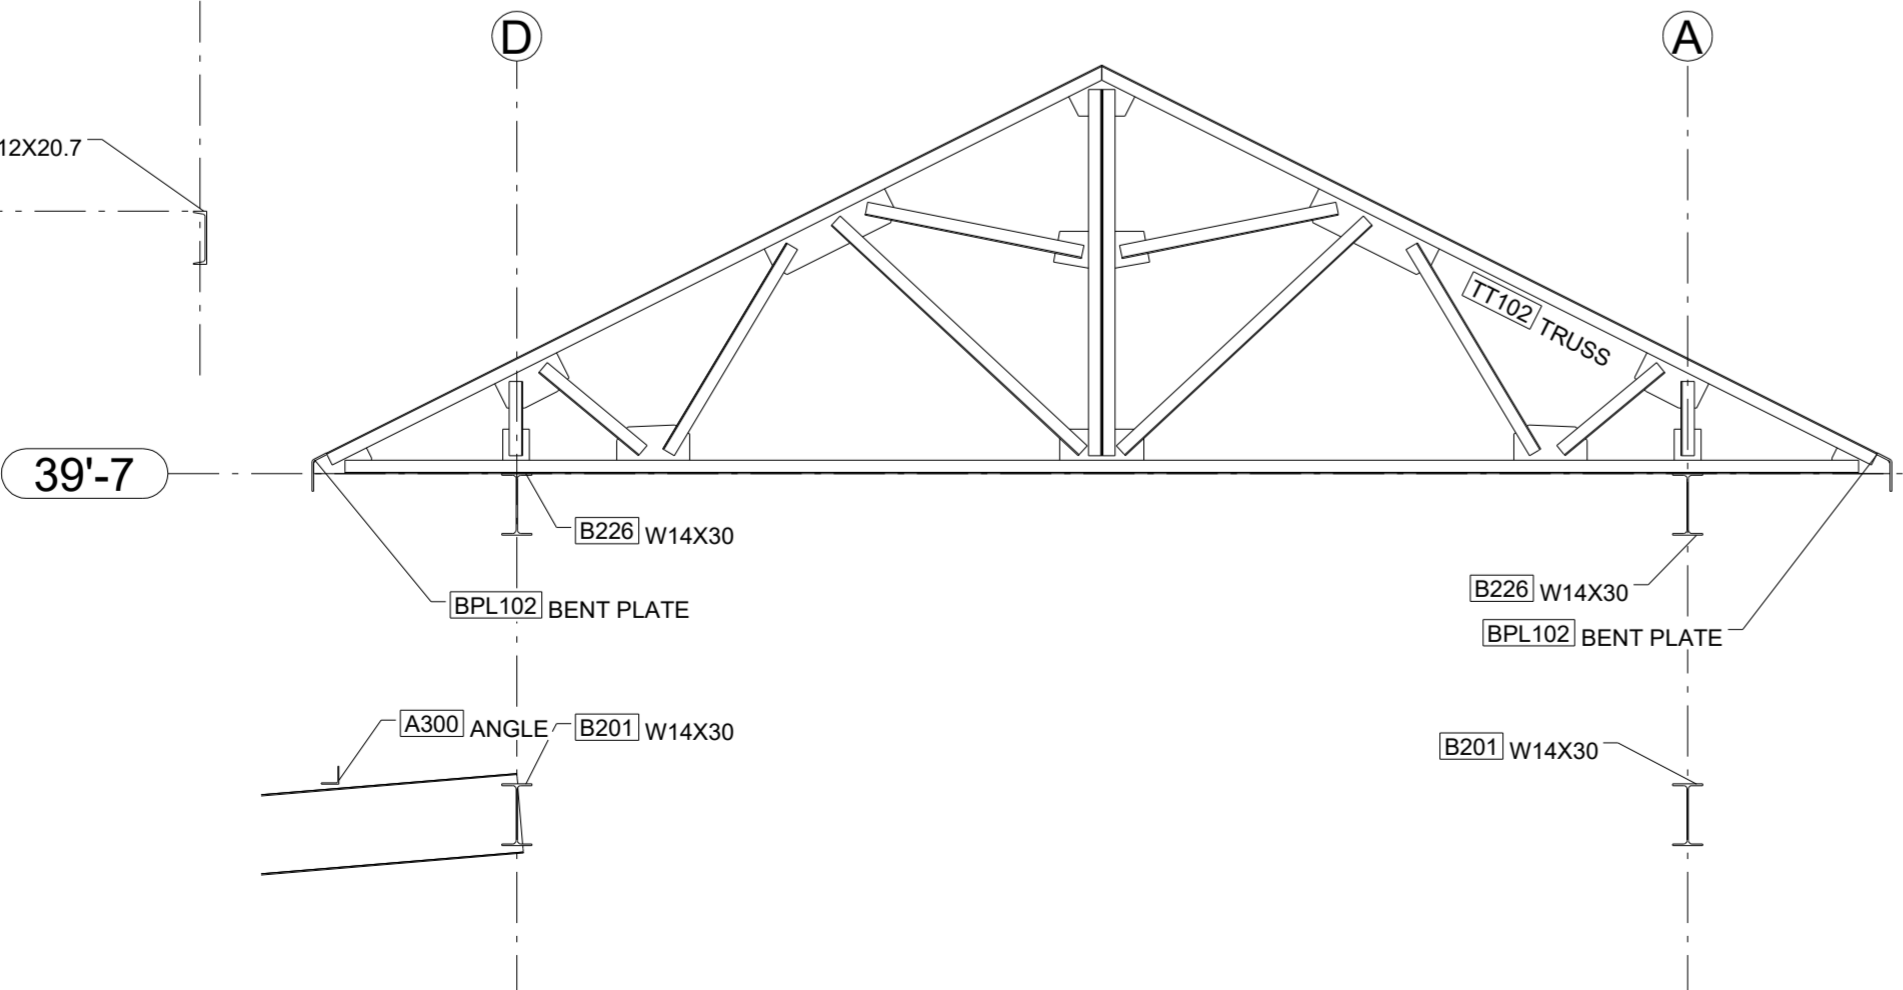


E - E

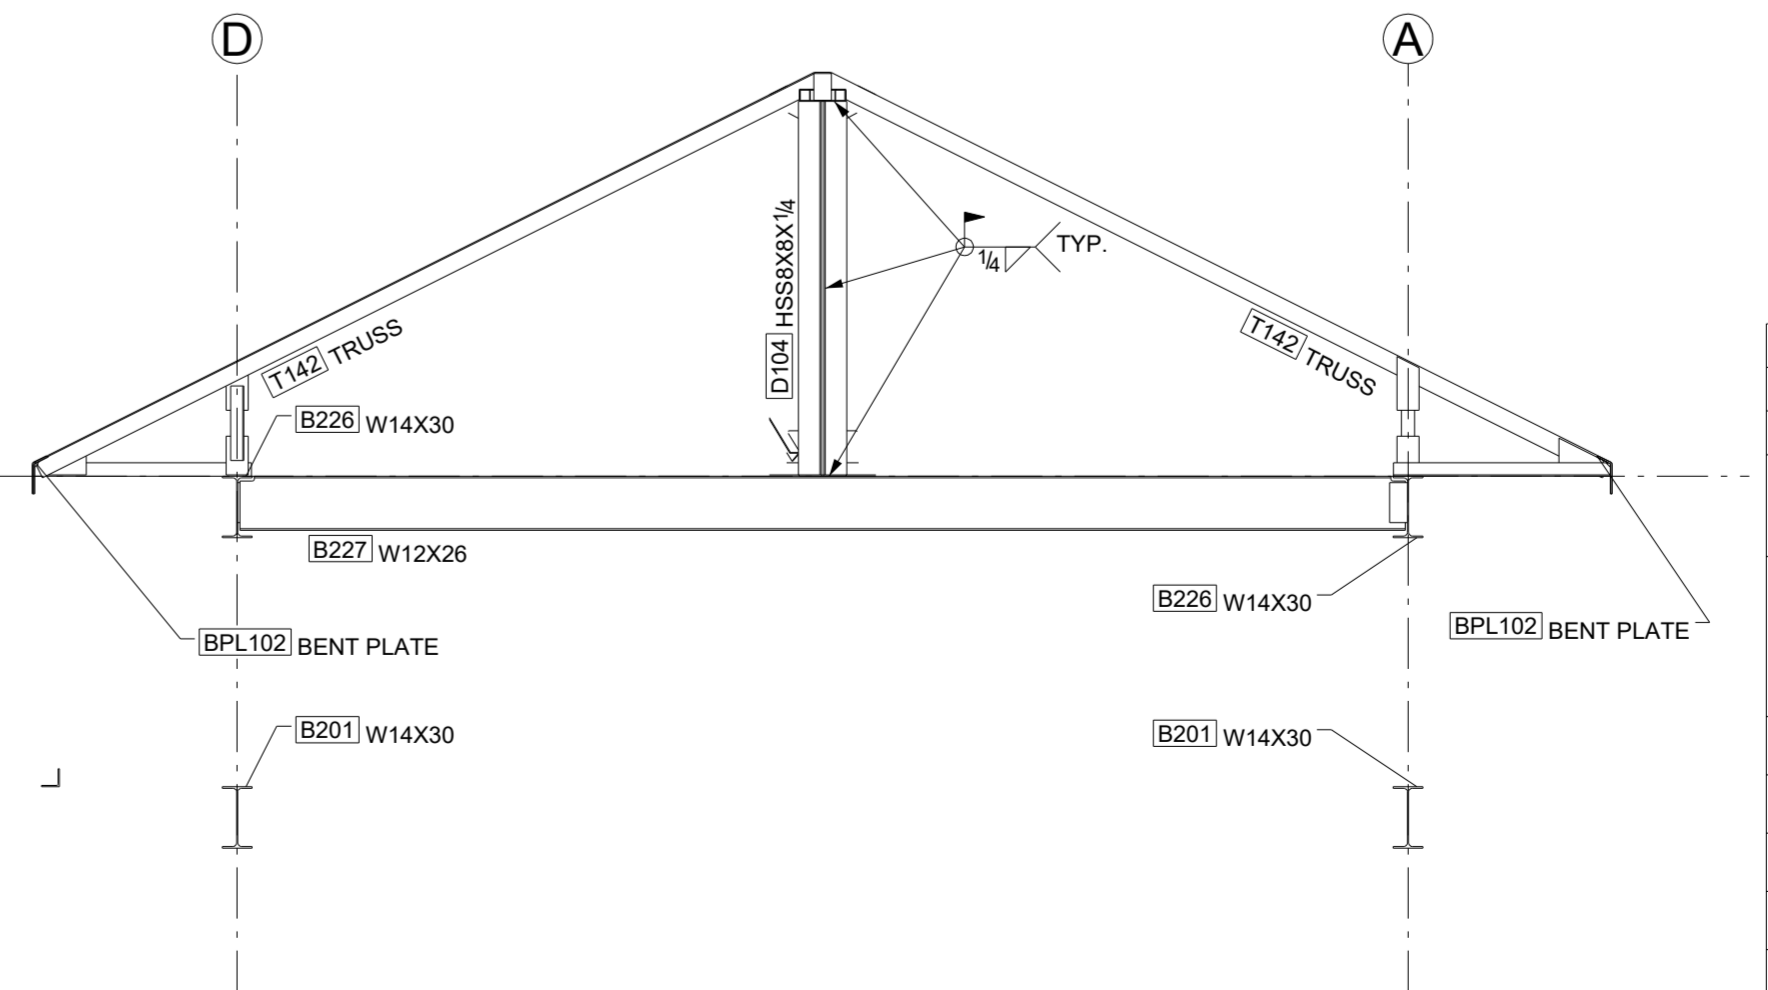


F - F

0	01/30/2017	For Field		
AA	09/06/2016	For Approval - Trusspackage		
REV.	DATE	DESCRIPTION	BY	CHKD BY
OPEN HOLES		13/16 DIA. U.N.		
PAINT		ONE S/C		
ARCHITECT ENGINEER		 Virtual Design & Construction Services New Orleans, LA 70113-0100		New Orleans, LA
PROJECT NAME		KENNER MARKET PLACE		
LOCATION		WEST ESPLANADE AVE. KENNER, LA		
CONTRACTOR				
DESCRIPTION		CANOPY FRAMING DETAILS		
DRAWN BY		cw		JOB No. 10984
CHECKED BY				DRG No. E13
APPROVED BY				


Takes structures

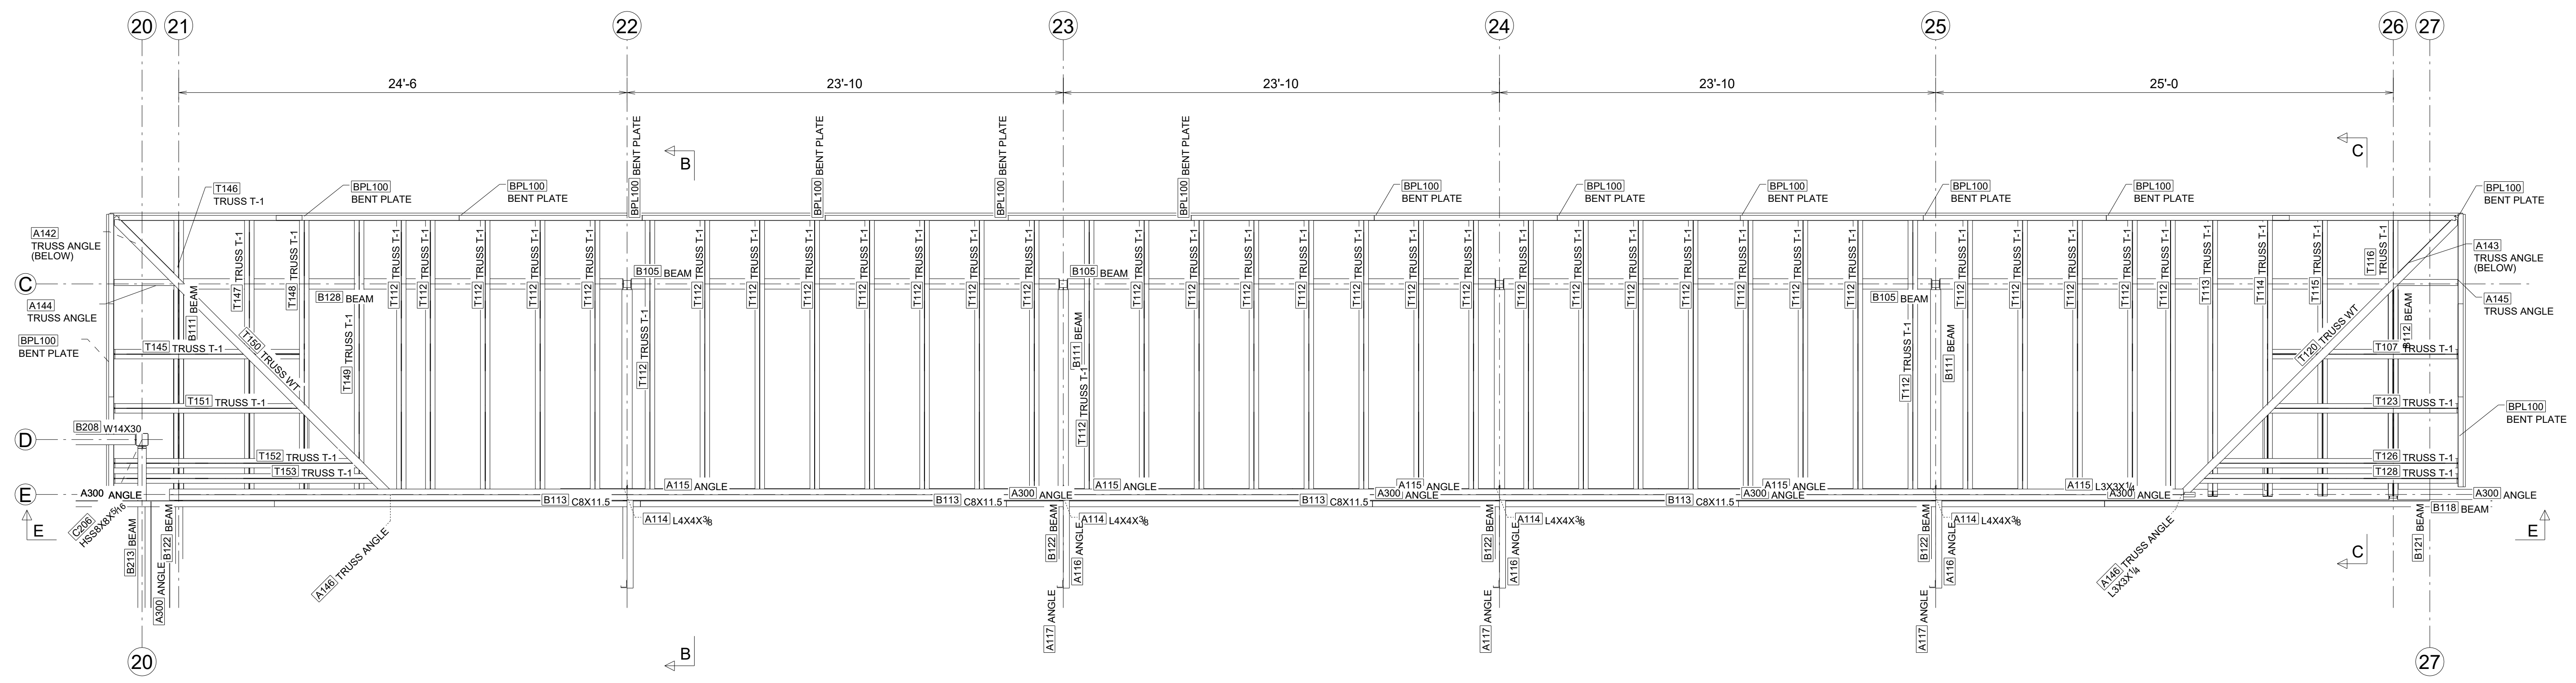


DETAIL C
E12

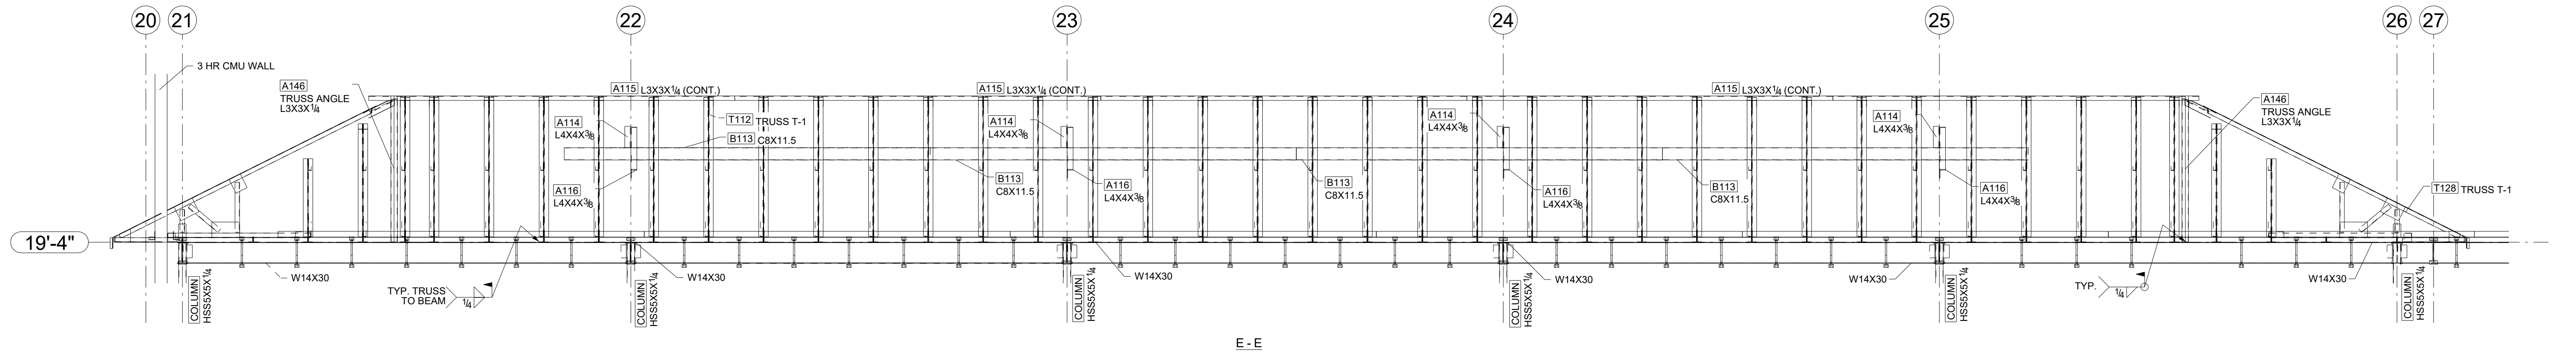


E - E

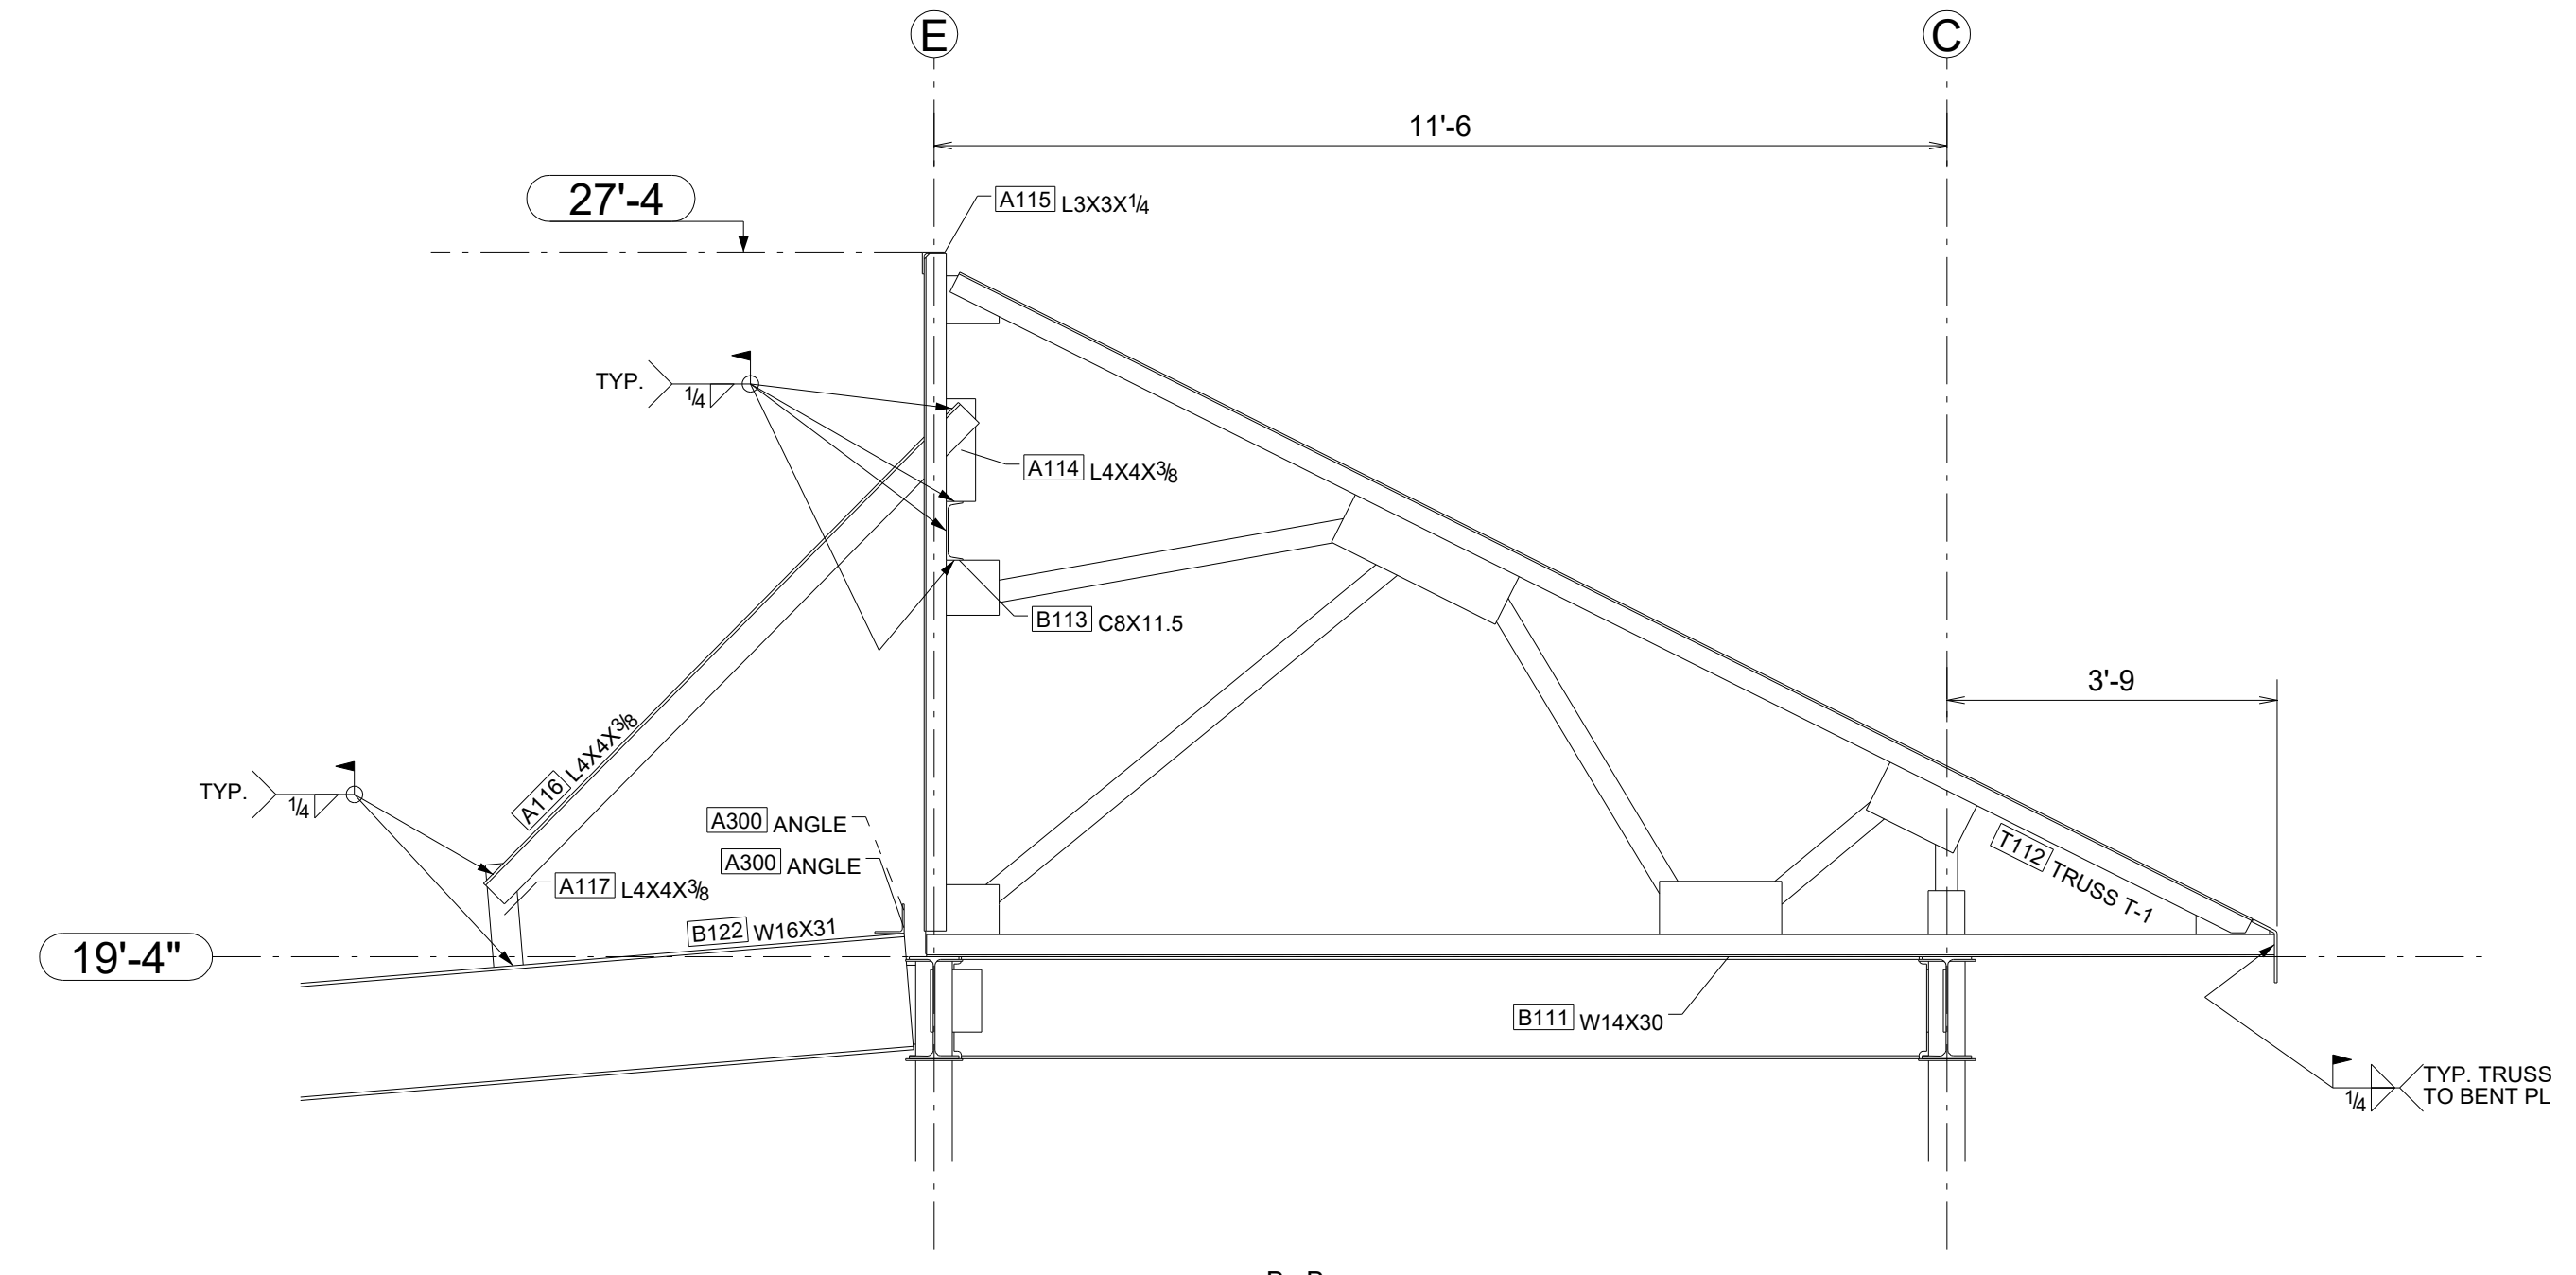


B - B

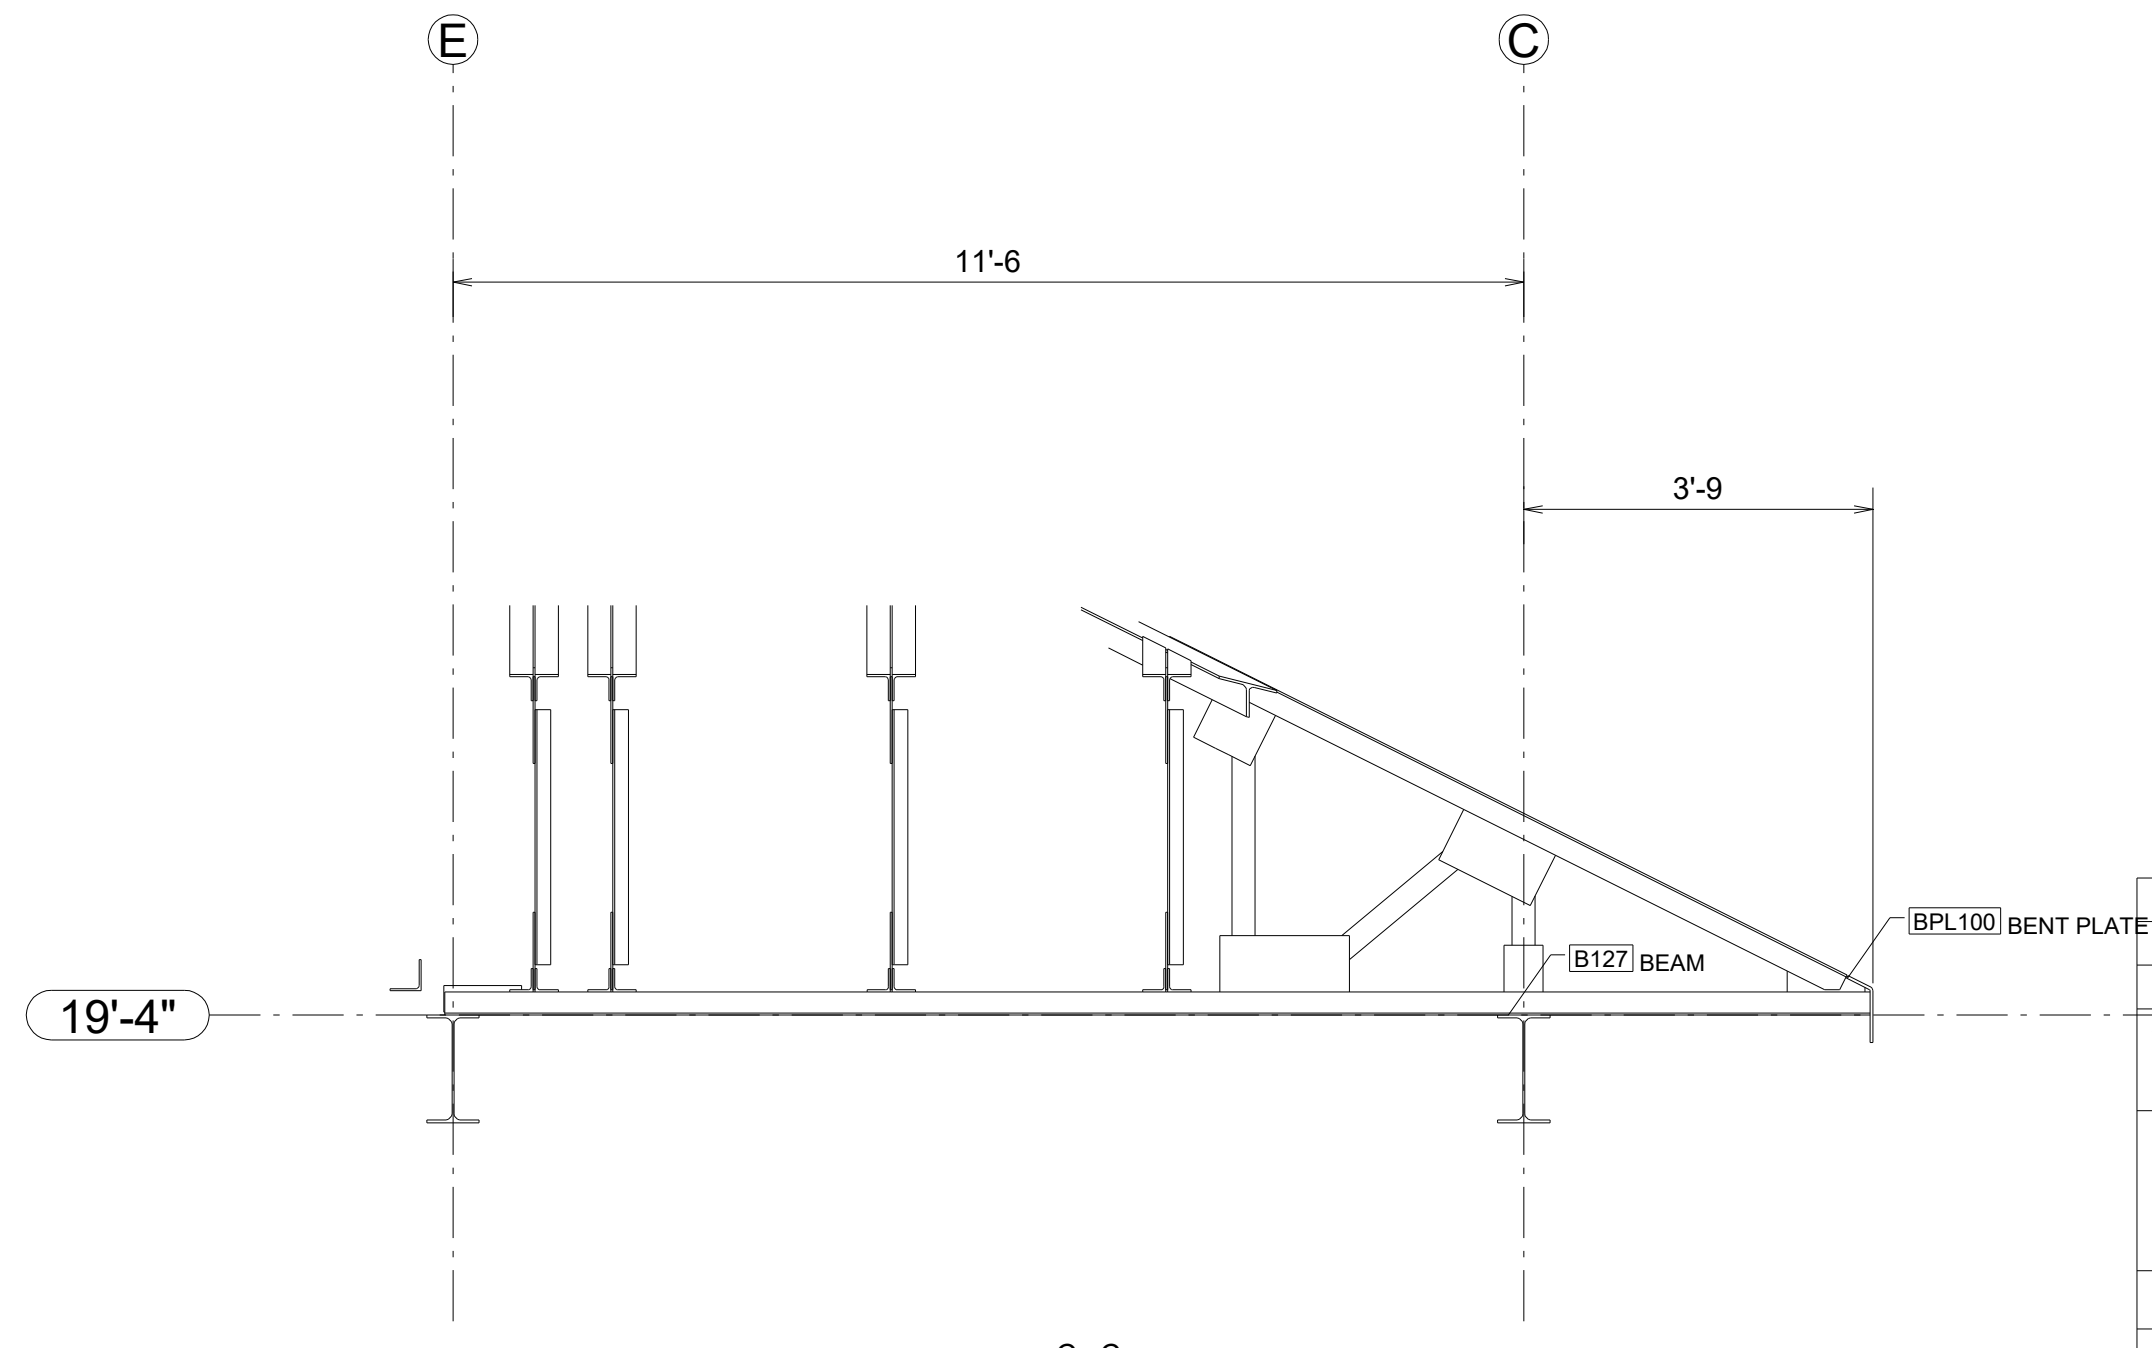


C - C


0	01/30/2017	For Field		
AA	09/06/2016	For Approval - Trusspackage		
REV.	DATE	DESCRIPTION	BY	CHKD BY
OPEN HOLES 13/16 DIA. U.N.				
PAINT ONE SIC				
ARCHITECT ENGINEER		 Virtual Design & Construction Services New Orleans, LA 504-633-0246		
PROJECT NAME		KENNER MARKET PLACE		
LOCATION		WEST ESPLANADE AVE. KENNER, LA		
CONTRACTOR				
DESCRIPTION		CANOPY FRAMING DETAILS		
DRAWN BY		CW		JOB No. 10984
CHECKED BY				DRG No. E14
APPROVED BY				

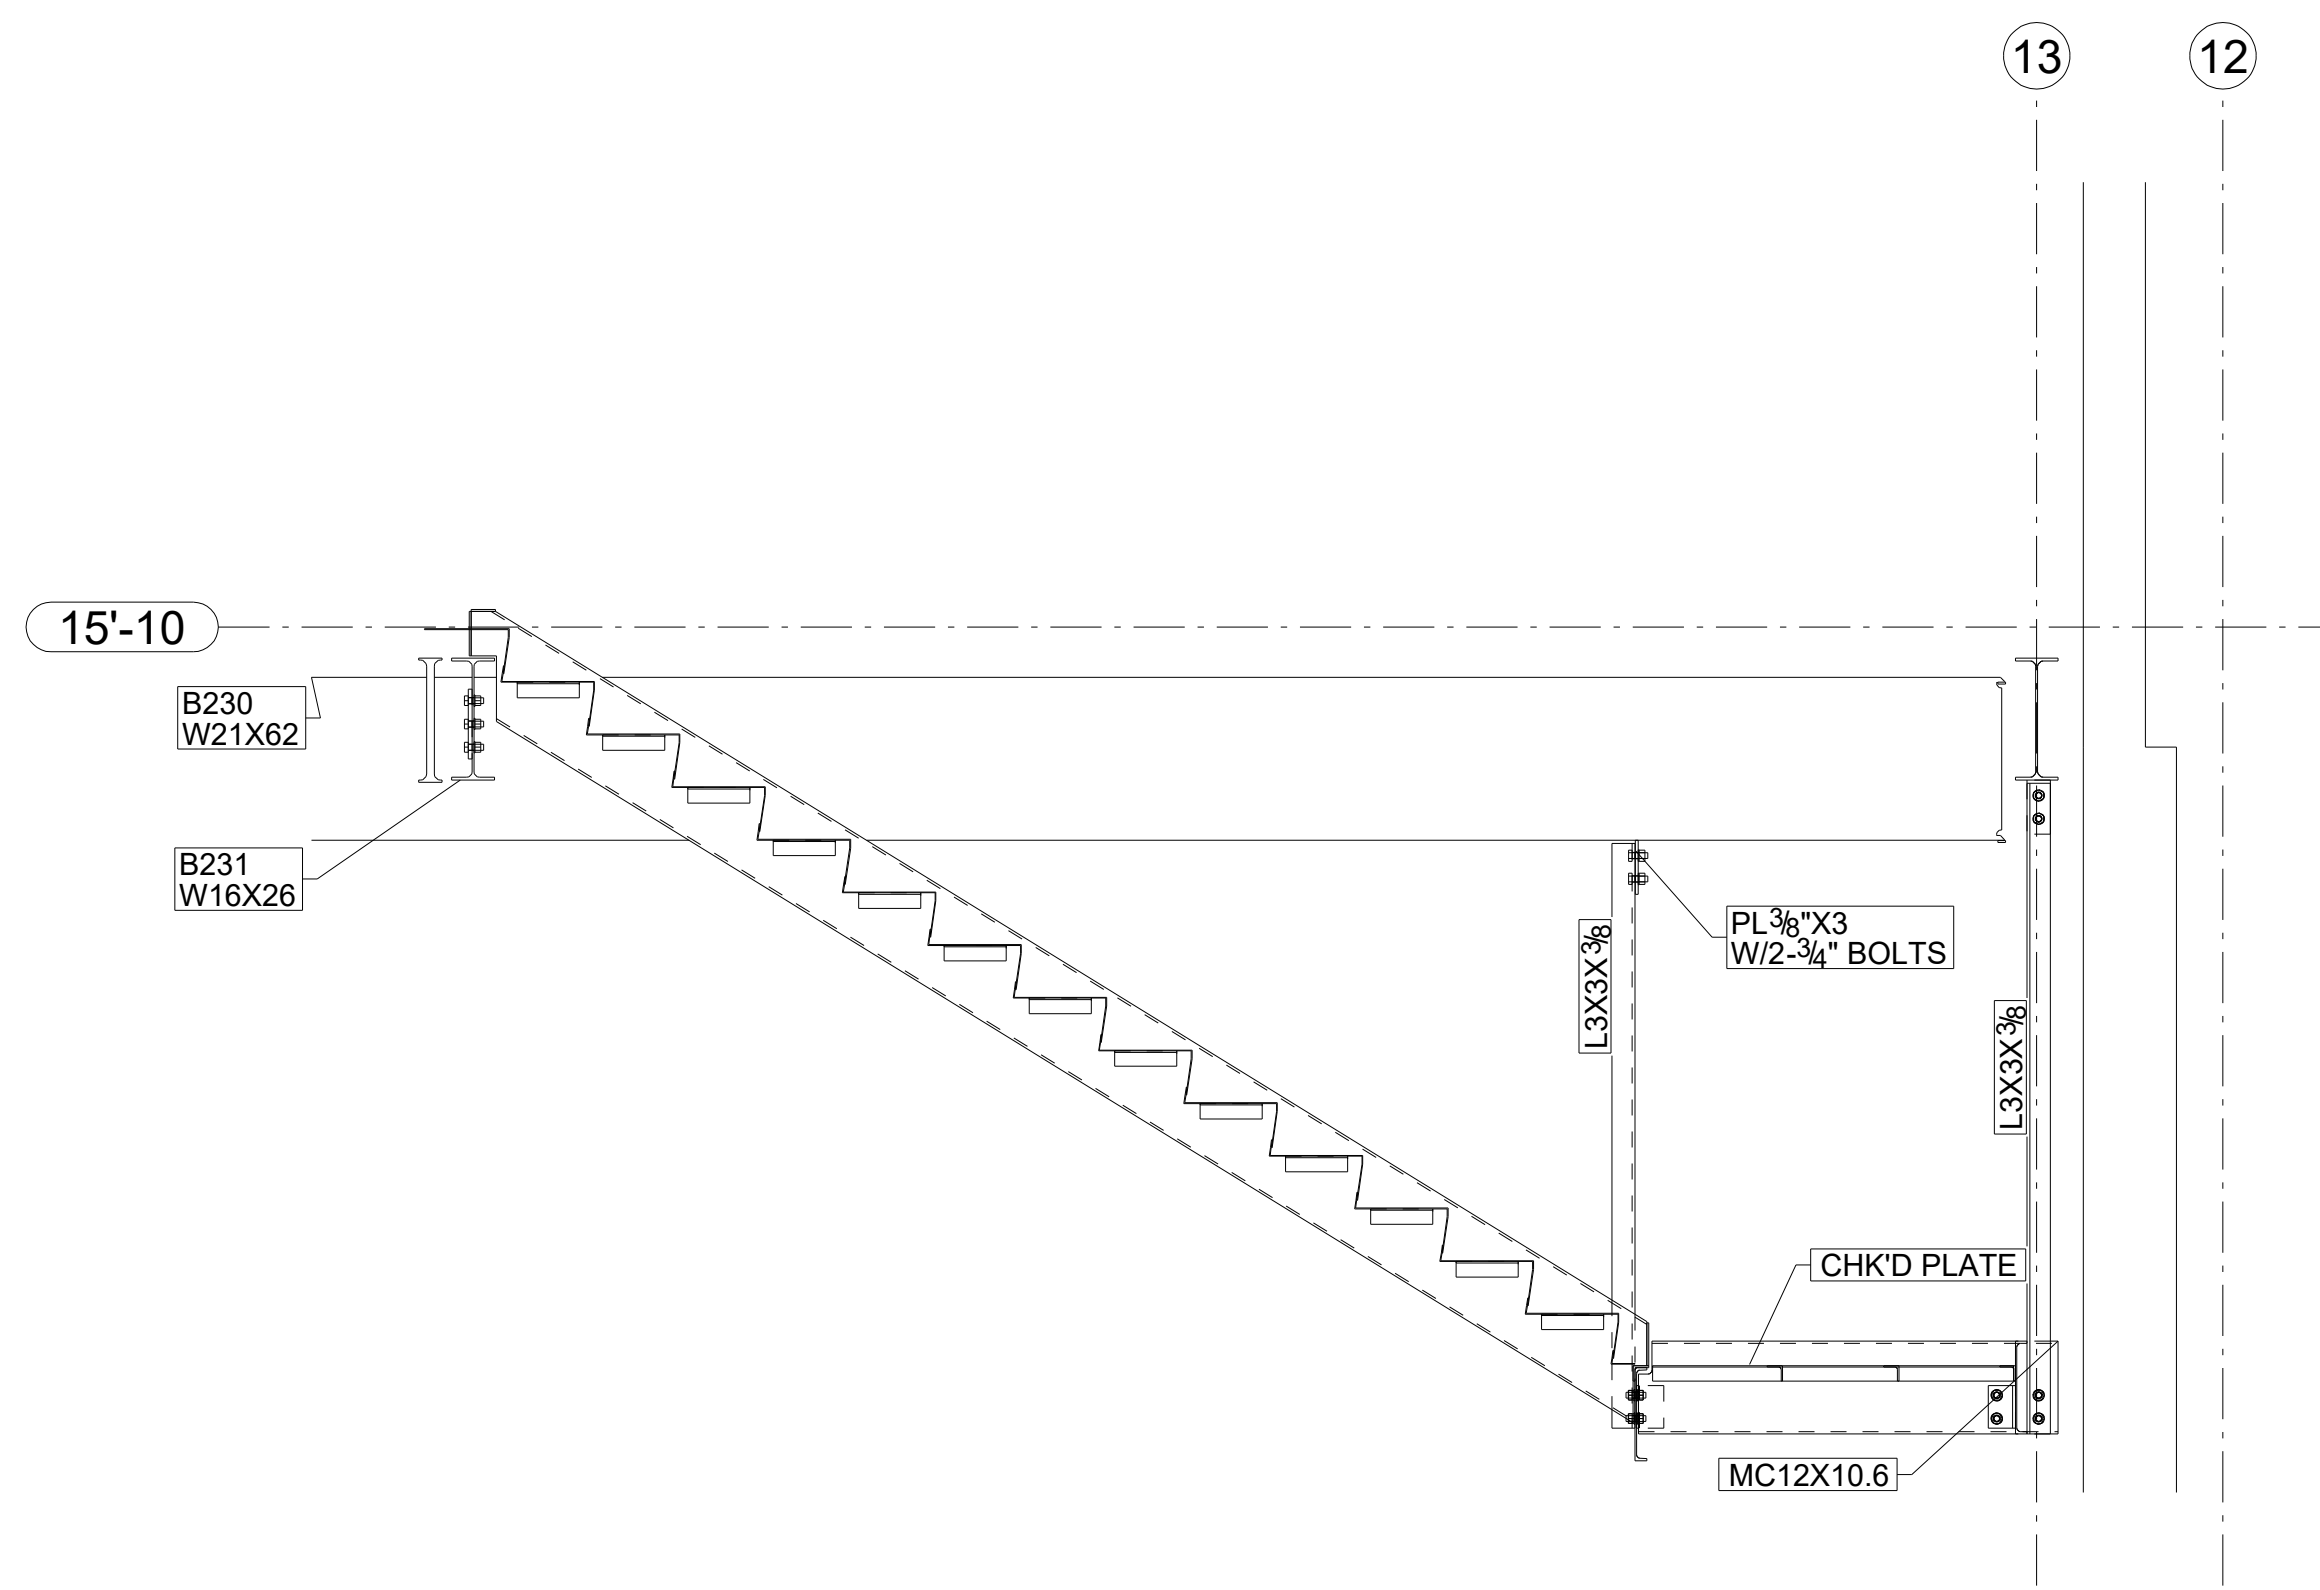


ELEVATION ON STAIR AT GRID LINE J

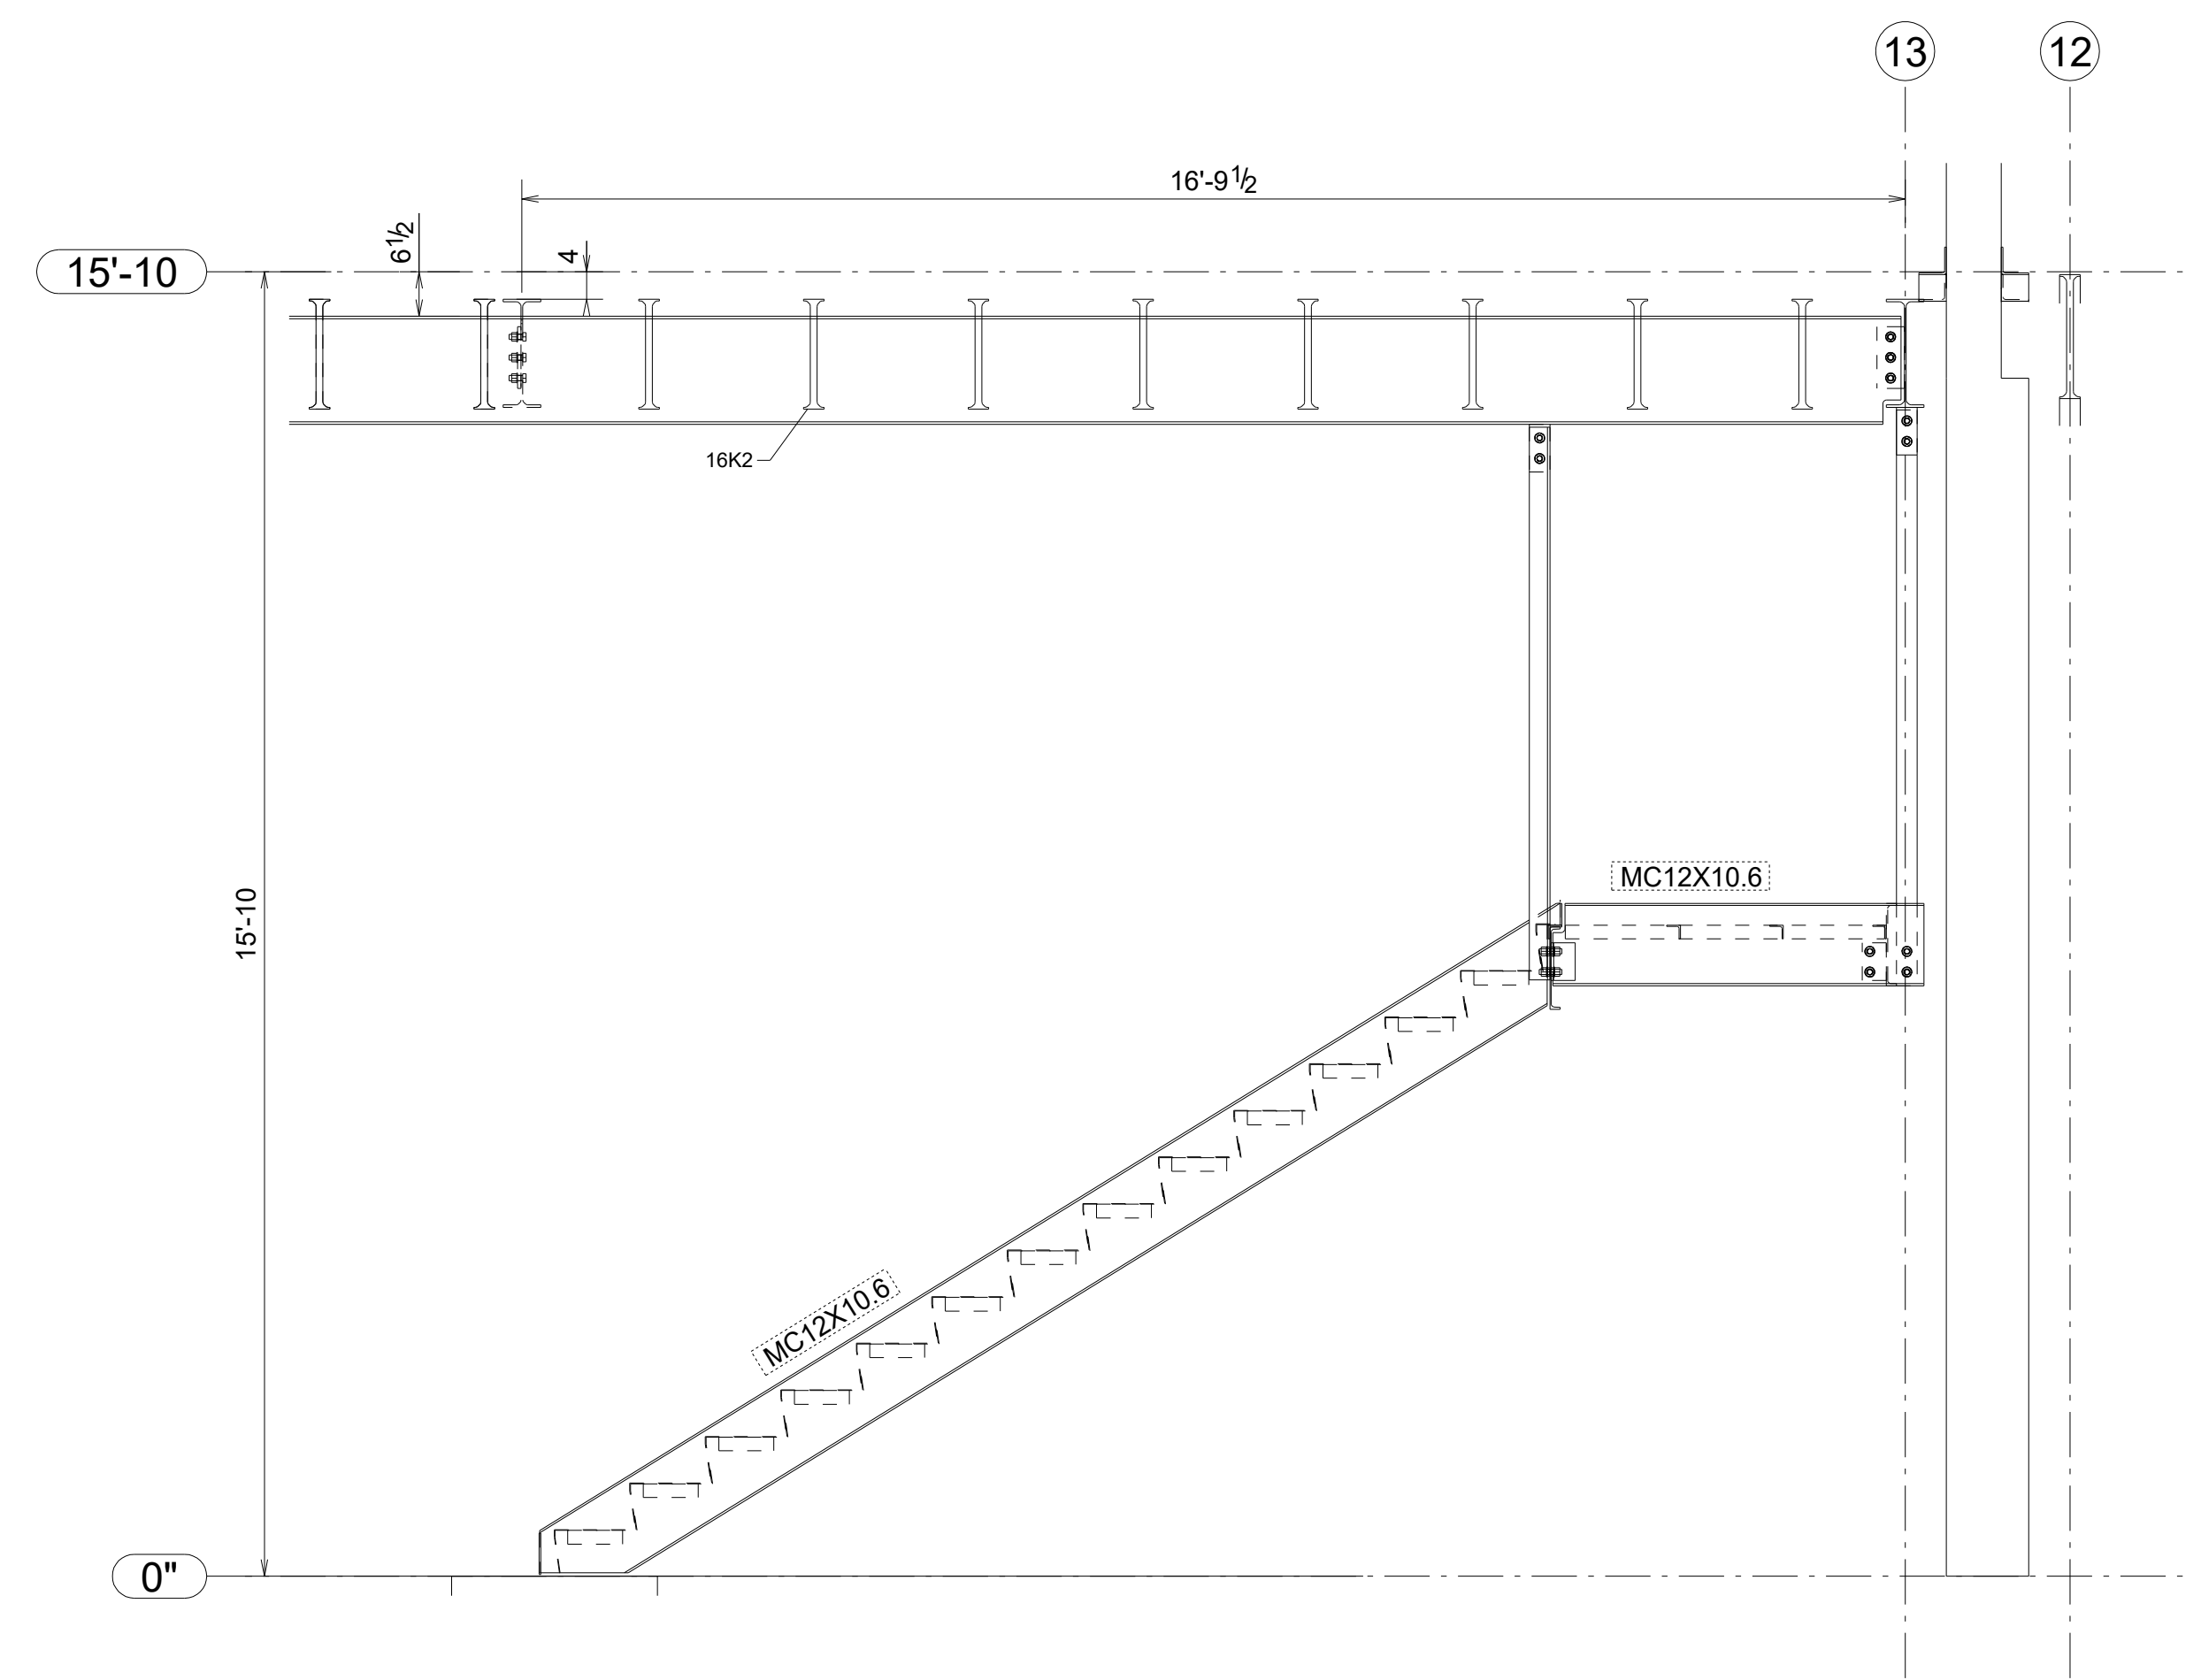


ELEVATION ON STAIR AT OPEN SIDE

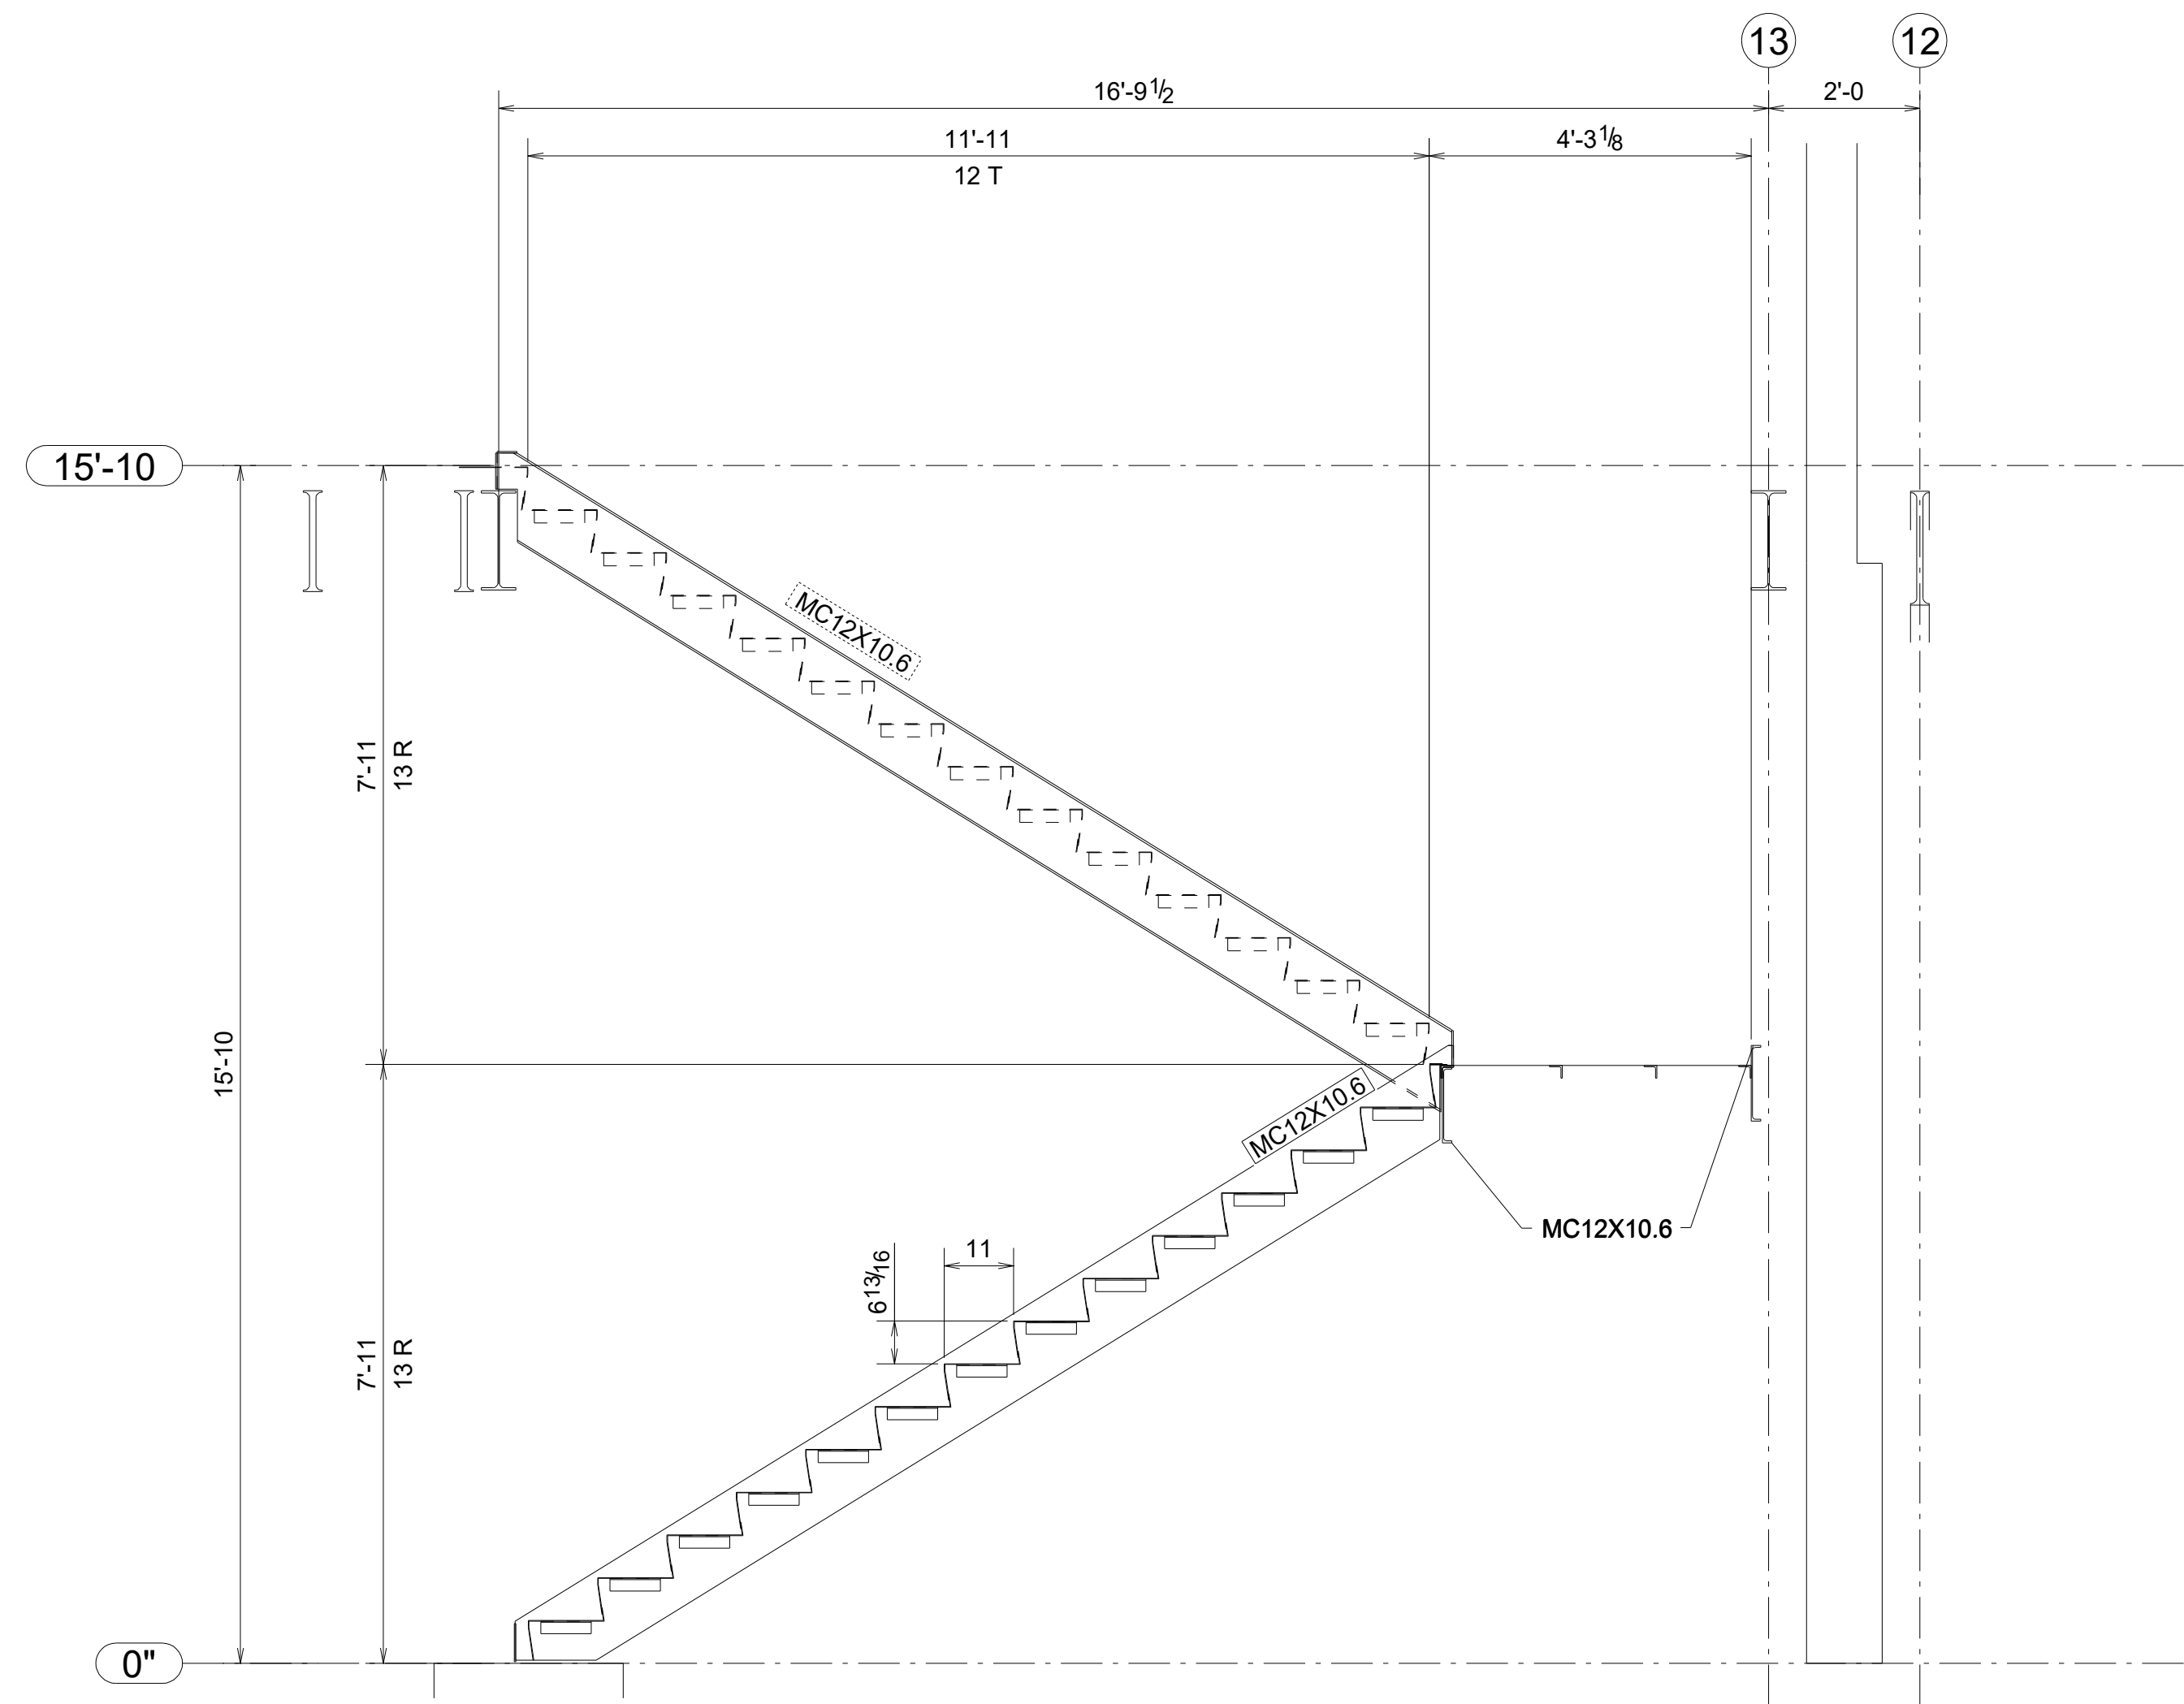

ELEVATION ON STAIR CL

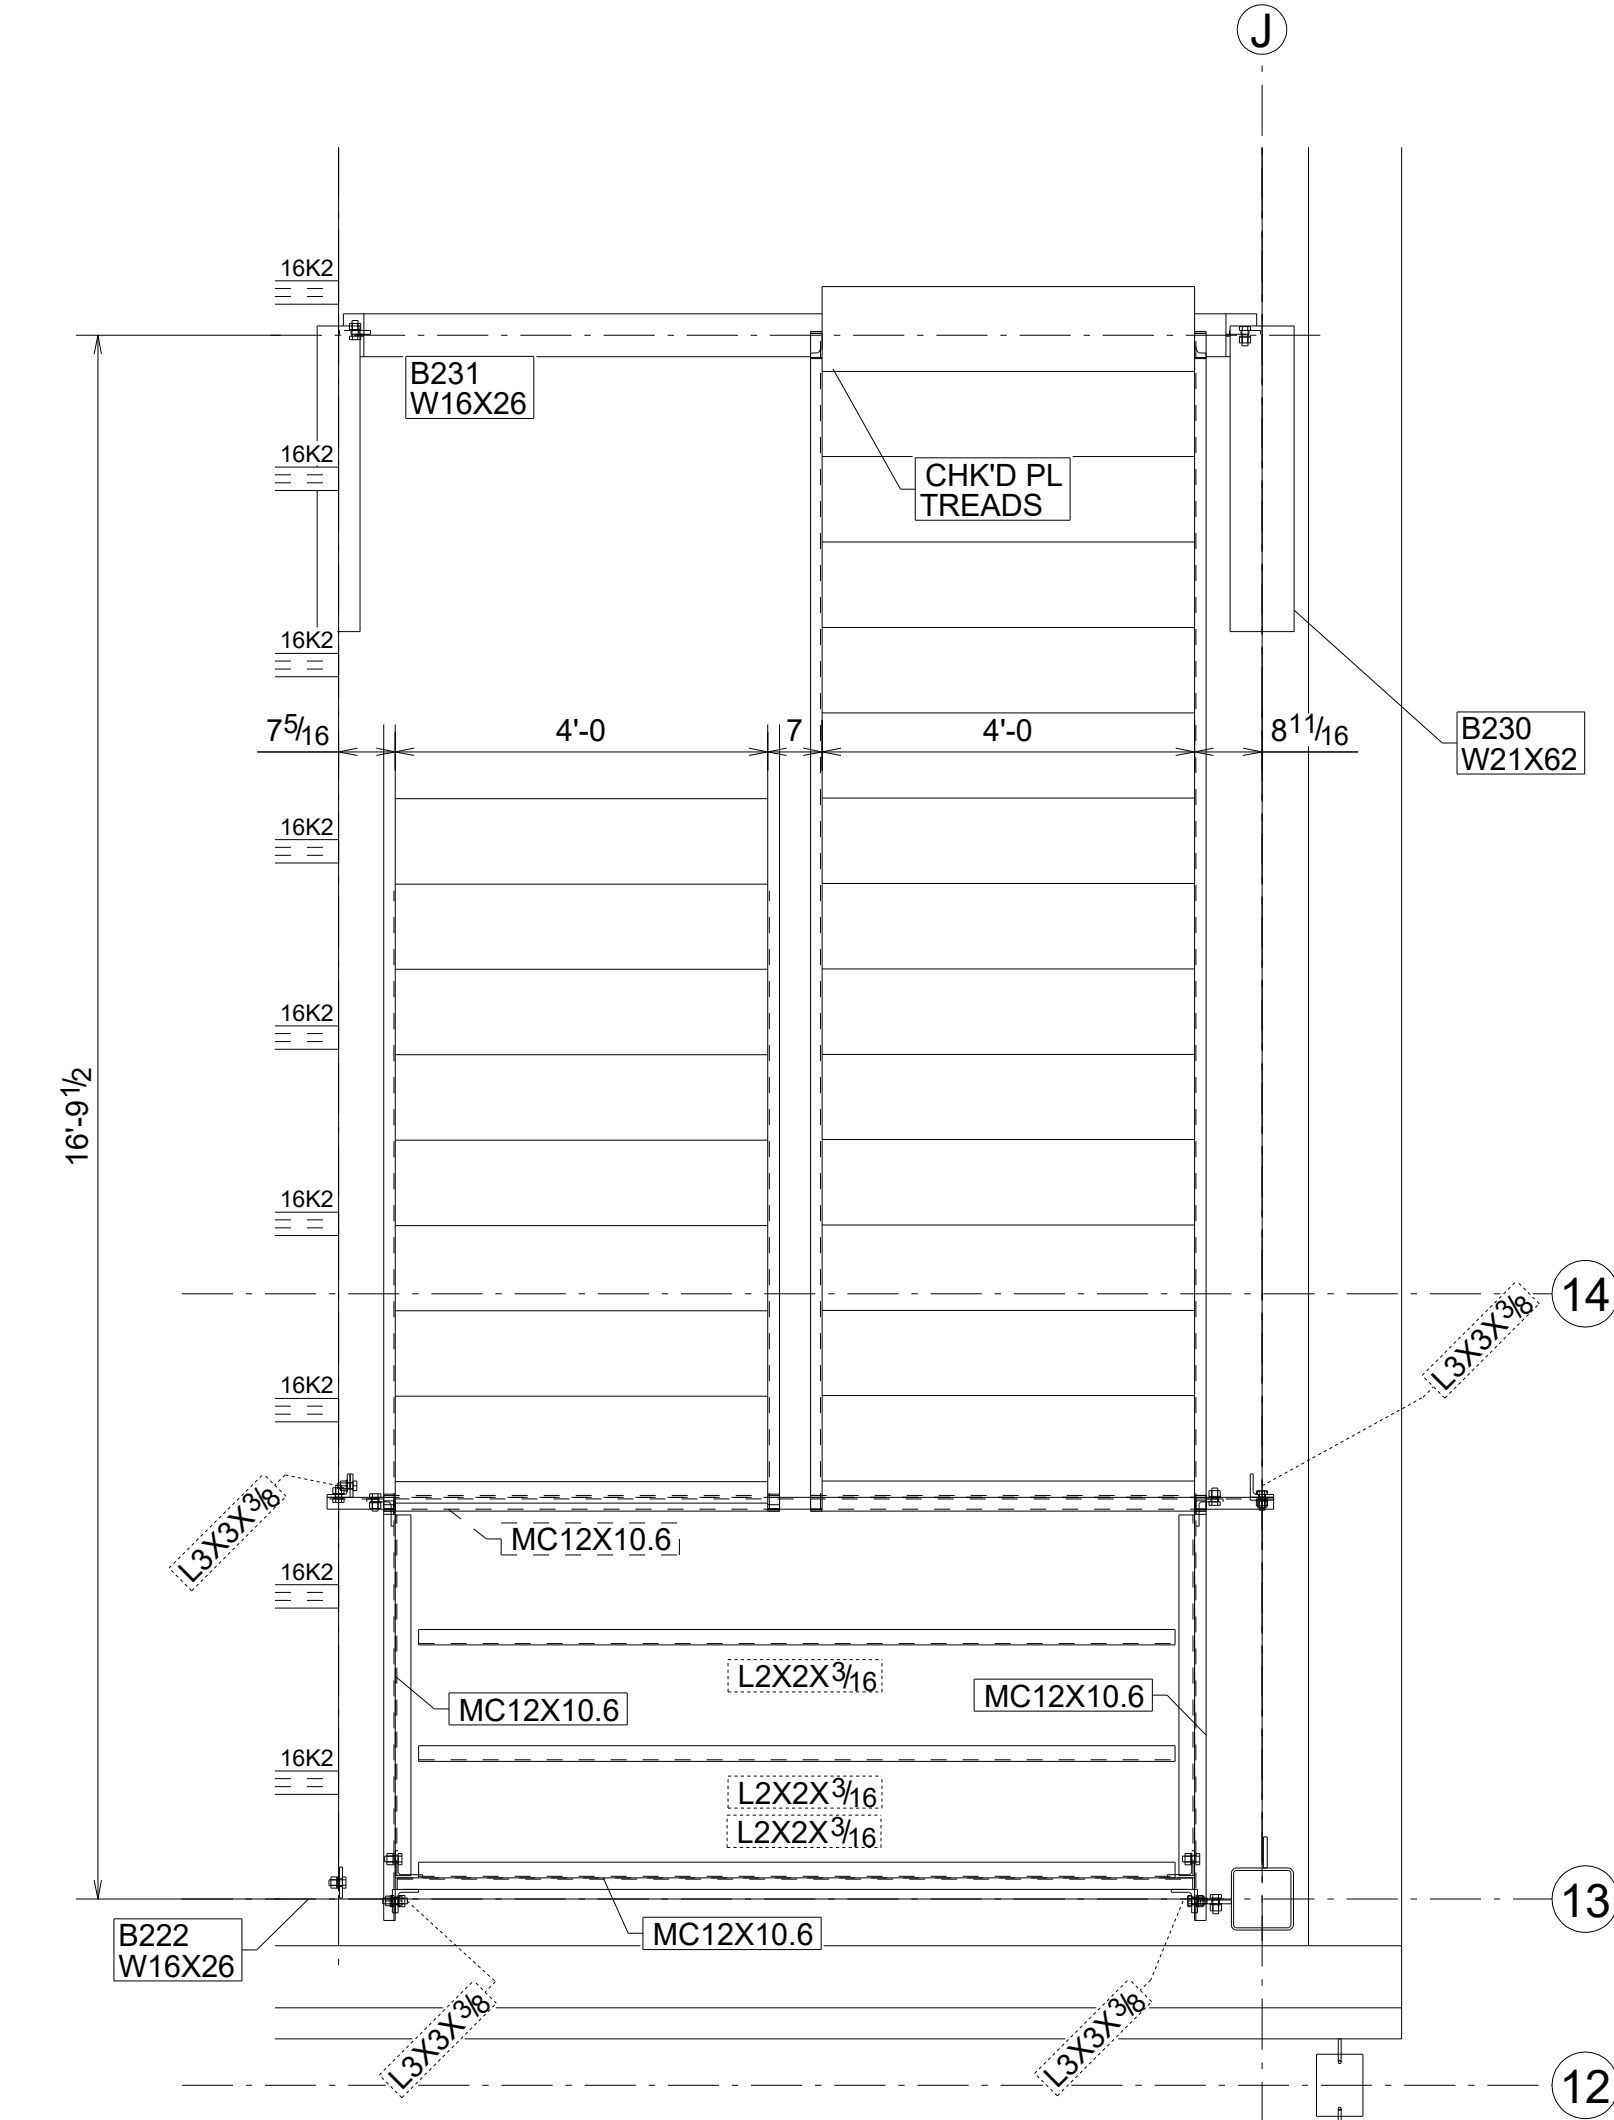

PLAN AT STAIR

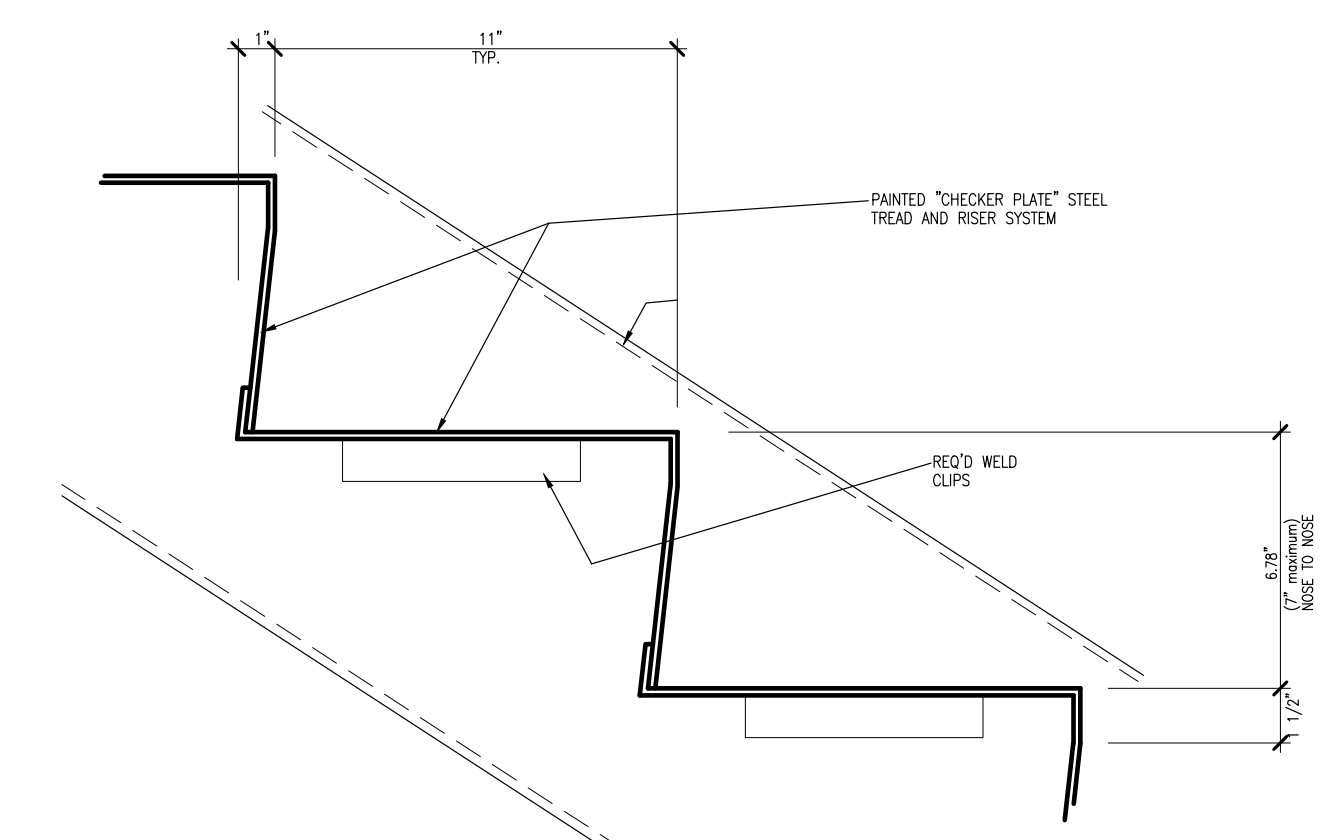

METAL STAIR TREAD/RISER DETAIL

0	01/30/2017	For Field			
REV.	DATE	DESCRIPTION	BY	CHKD BY	
OPEN HOLES	13/16 DIA. U.N.	PAINT ONE S/C			REF DWG
ELECTRODES	E70-XX	SURFACE PREP.			SHOP NOTE:
Virtual Design & Construction Services New Orleans, LA 504-693-0246 Kevin@Constructworx.co					
PROJECT NAME	KENNER MARKET PLACE				
LOCATION	WEST ESPLANADE AVE. KENNER, LA				
CONTRACTOR					
DESCRIPTION	STAIR @ (PHASE 2)				
DRAWN BY	cw	DATE	02/03/2017	JOB No.	10984
CHECKED BY		DATE		DRG No.	E15
FAB CODE		SEQ			0