

ARCHITECTS OF RECORD:

BRADFORD J. DUDLEY
 345 THIRD STREET
 LAGUNA BEACH, CALIFORNIA 92651
 T: 949.376.3076 F: 949.376.3078

PAUL MITCHELL
PARTNER SCHOOL


METAIRIE, LA

3321 HESSMER AVENUE
 METAIRIE, LA 70002

CLIENT:

MARK AND LISA PALERMO

PROFESSIONAL SEAL:

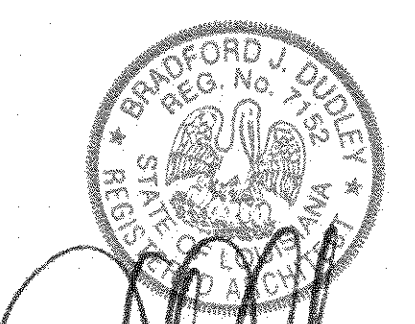

SIGNATURE: *[Signature]* DATE: 12.24.2009


SUBMISSION	DATE
CONCEPT PLAN	12.01.09
CONSULTANT COORDINATION	12.14.09
PERMIT ISSUE SET	12.30.09

PROJECT NO: 0921

SCALE: _____

FIRST FLOOR DEMO PLAN

375133
D 101

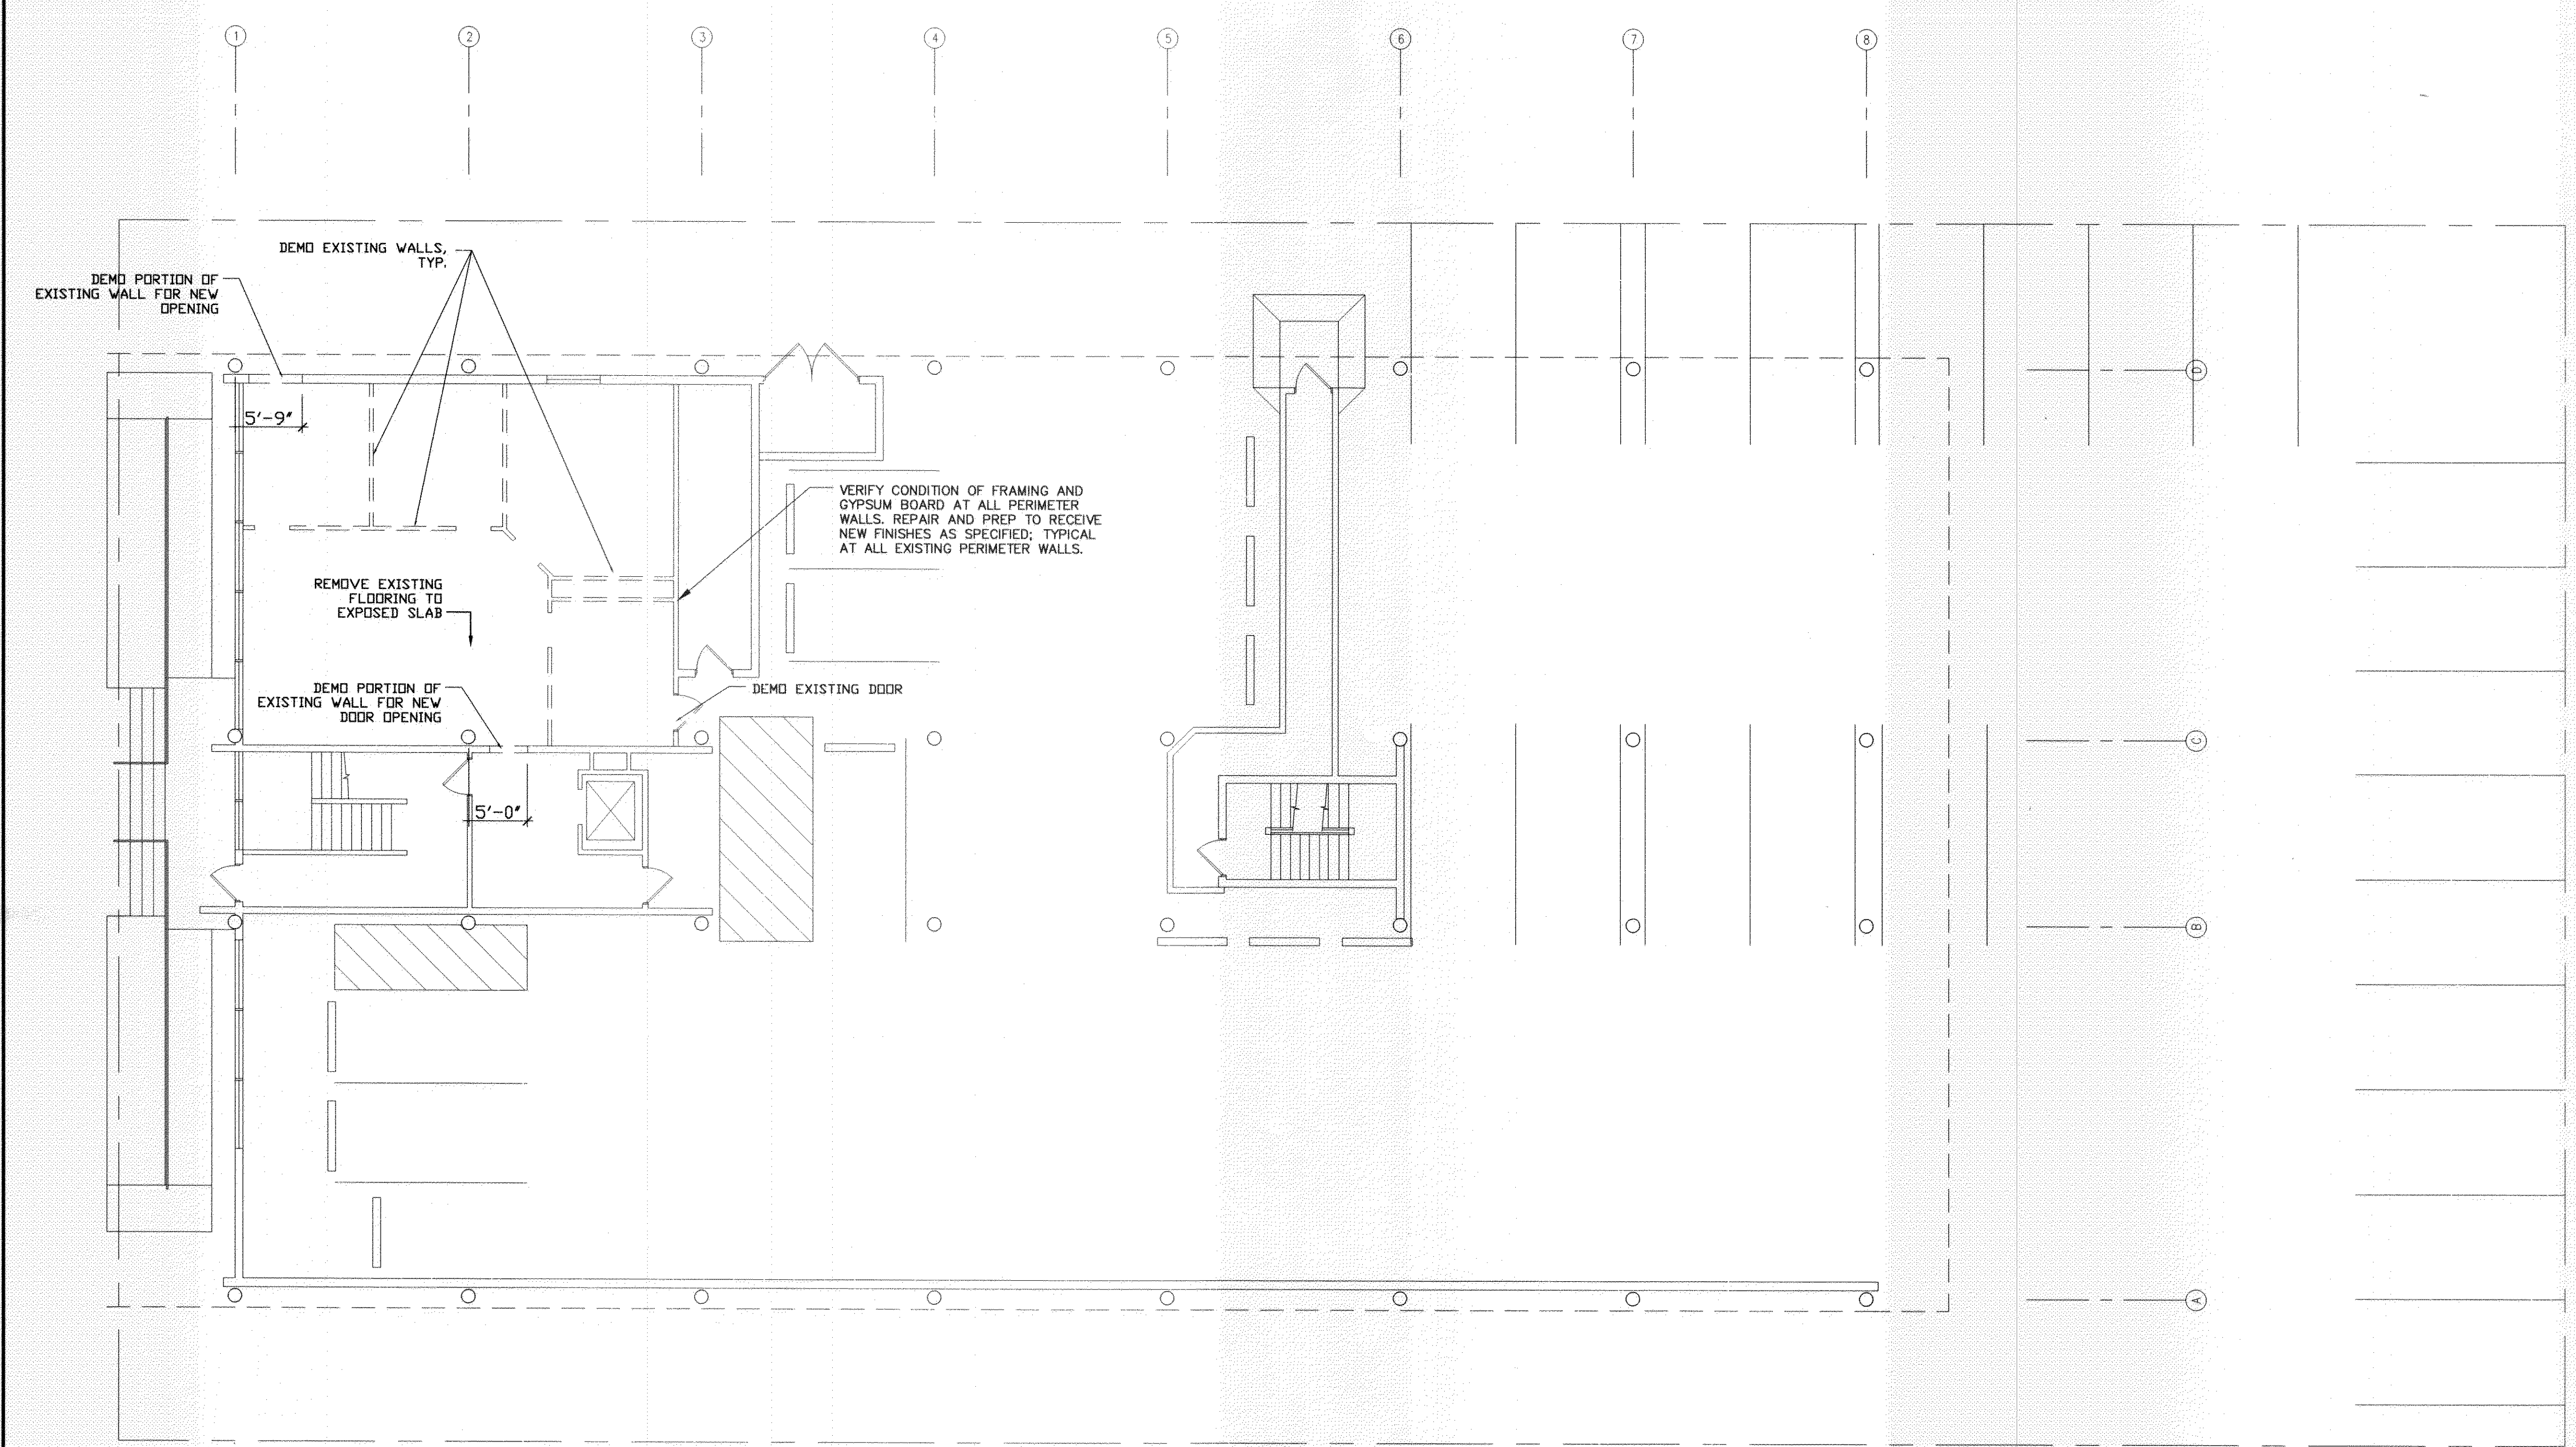

1 DEMO PLAN - FIRST FLOOR
 D101 SCALE: 1/8"=1'-0"

FLOOR PLAN LEGEND

- DEMO - EXISTING WALL
- - - - - DEMO - EXISTING DOOR
- ===== EXISTING WALLS TO REMAIN
- ===== NEW PARTITION WALL
- - - - - EXISTING DOOR TO REMAIN
- NEW DOOR, REFER TO DOOR SCHEDULE ON SHEET A501
- ENLARGED PLAN DETAIL REFERENCE
- ALIGN FACE OF WALLS
- STOREFRONT REFERENCE, REFER TO SCHEDULE ON SHEET A502
- DOOR REFERENCE, REFER TO DOOR SCHEDULE ON SHEET A501
- INTERIOR WINDOW REFERENCE, REFER TO SCHEDULE ON SHEET A502
- ROOM NAME & NUMBER INDICATION
- FINISHES: WALL, FLOOR AND WALL BASE
- PARTITION TYPE, REFERENCE SHEET A601
- INTERIOR ELEVATION REFERENCE, SEE A301 - A307 SERIES FOR INTERIOR ELEVATIONS

PERMIT ISSUE SET: 12.30.09