




1 NORTH ELEVATION
A701 SCALE: 1/8"=1'-0"

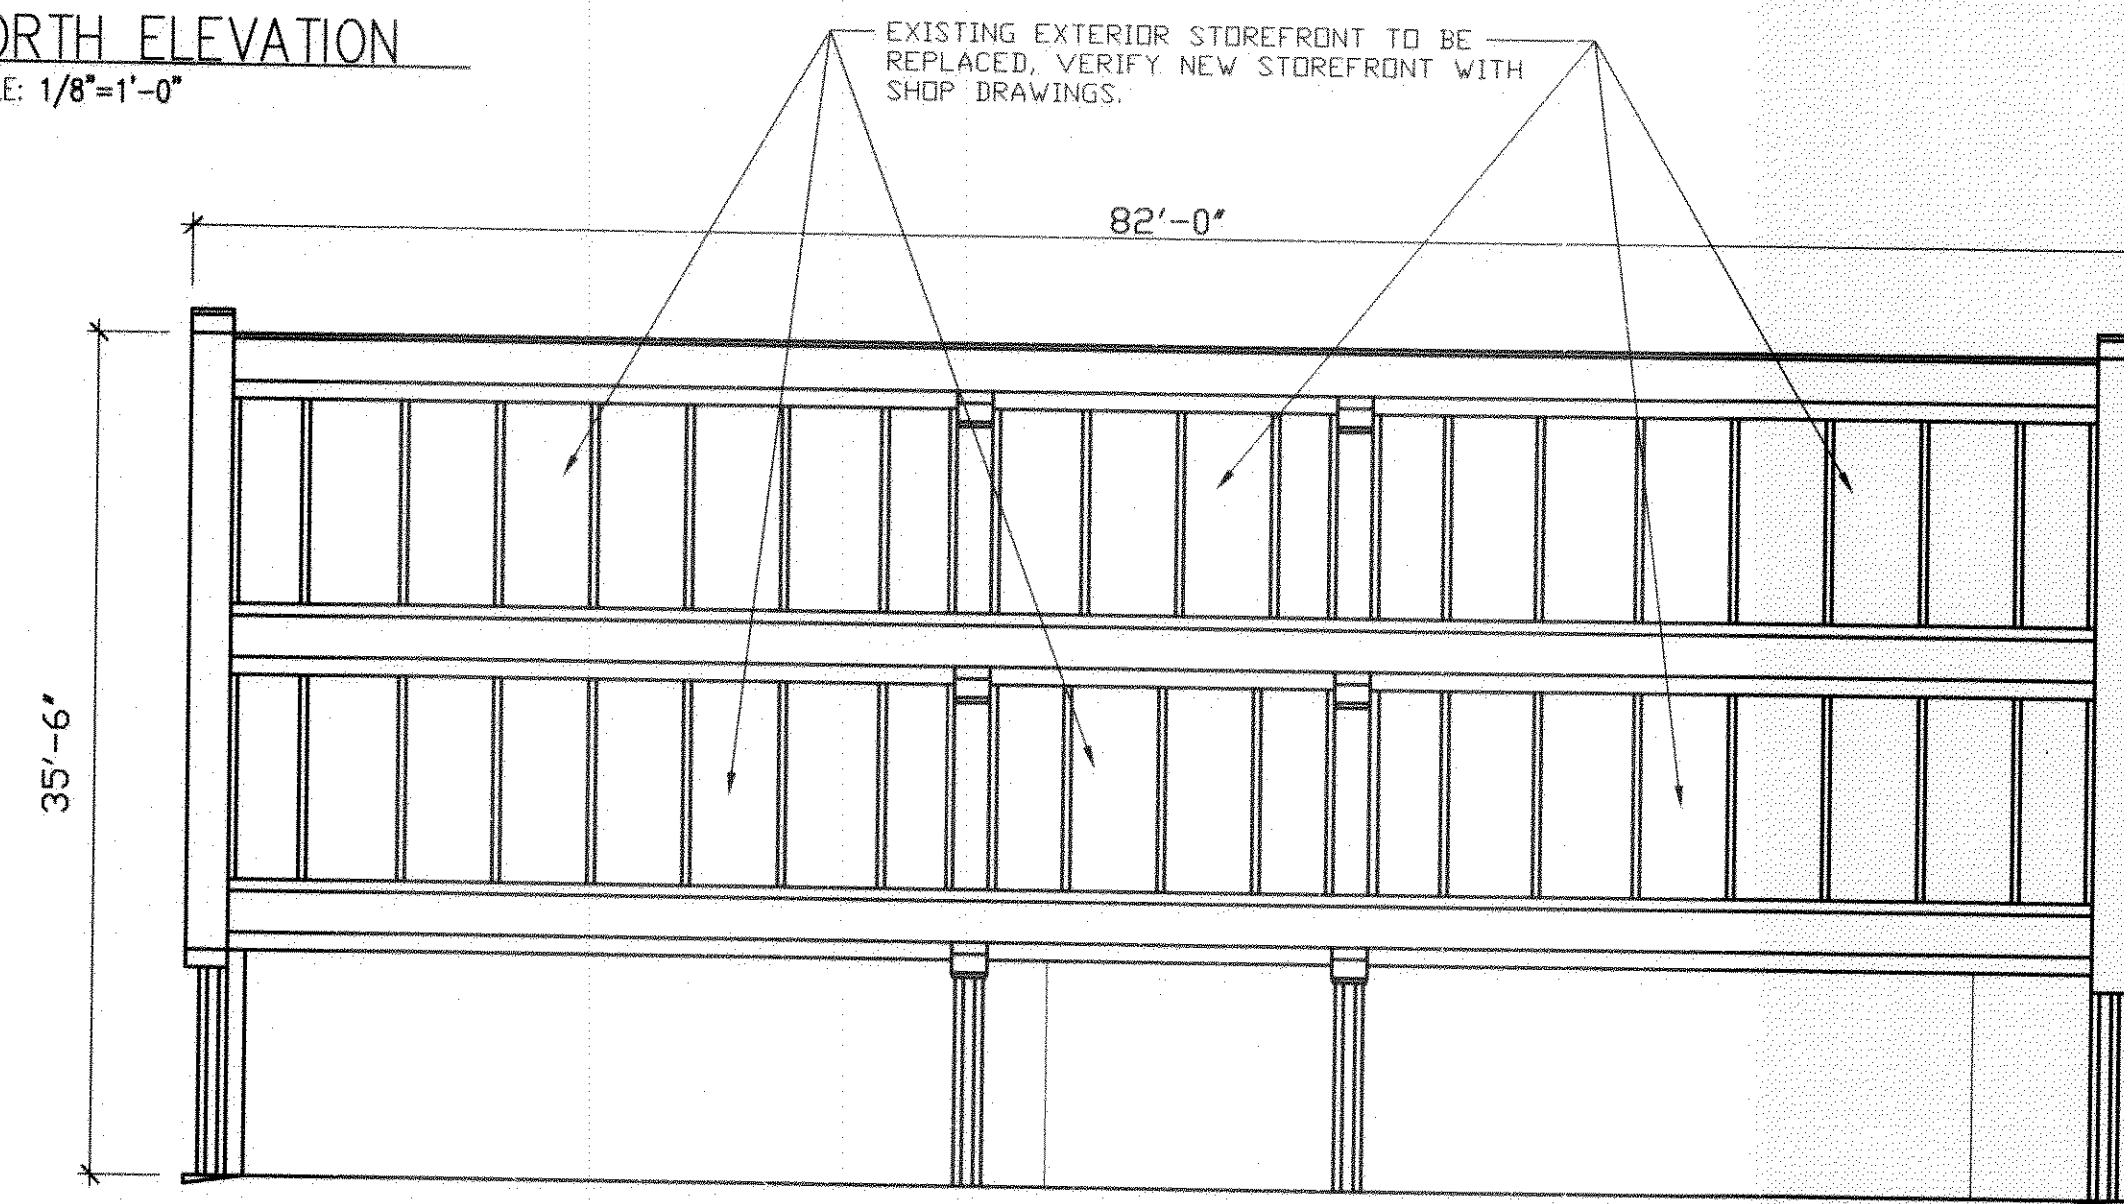

2 EAST ELEVATION
A701 SCALE: 1/8"=1'-0"

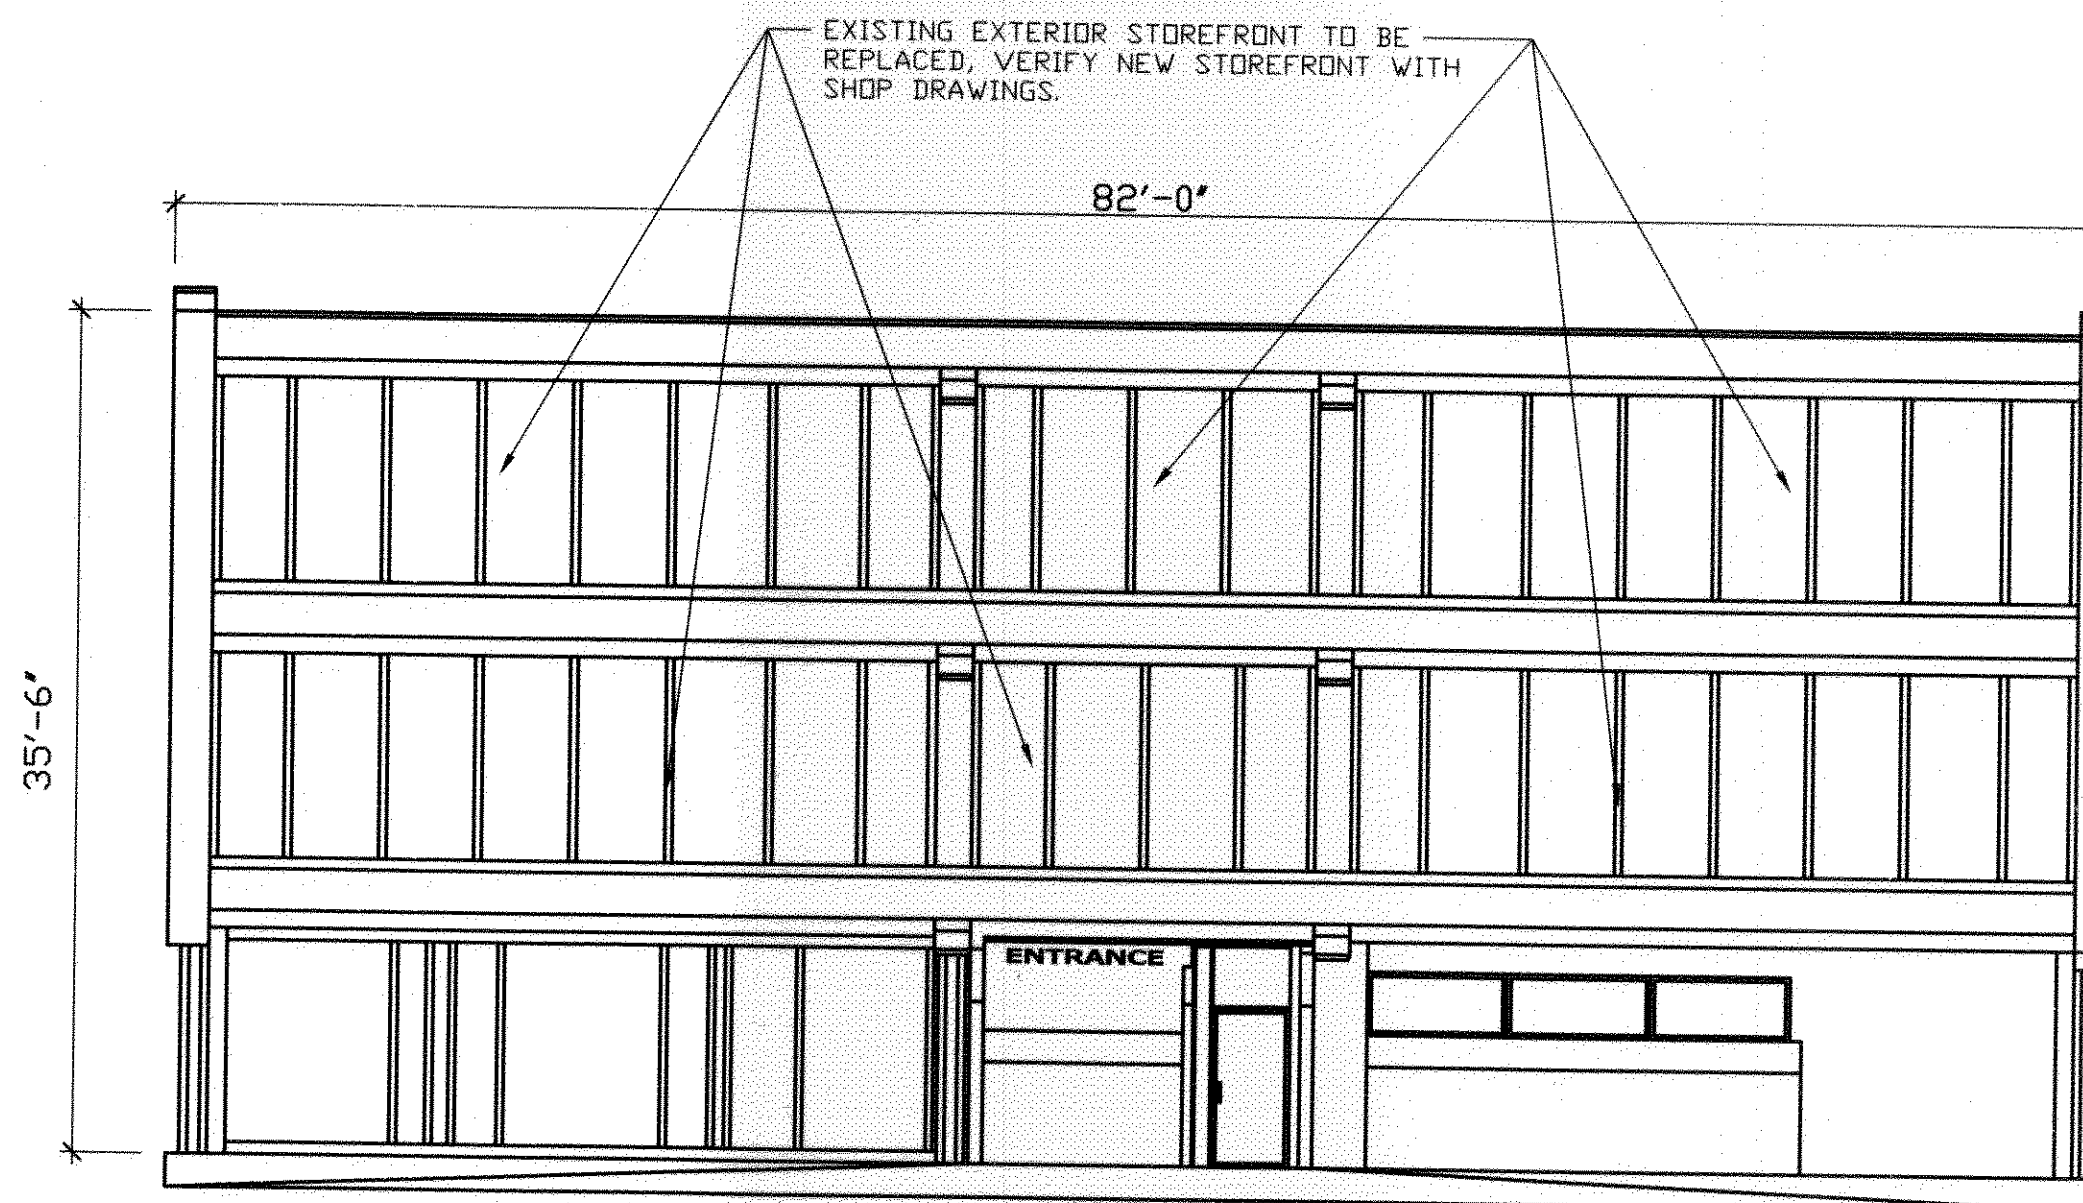

3 WEST ELEVATION
A701 SCALE: 1/8"=1'-0"

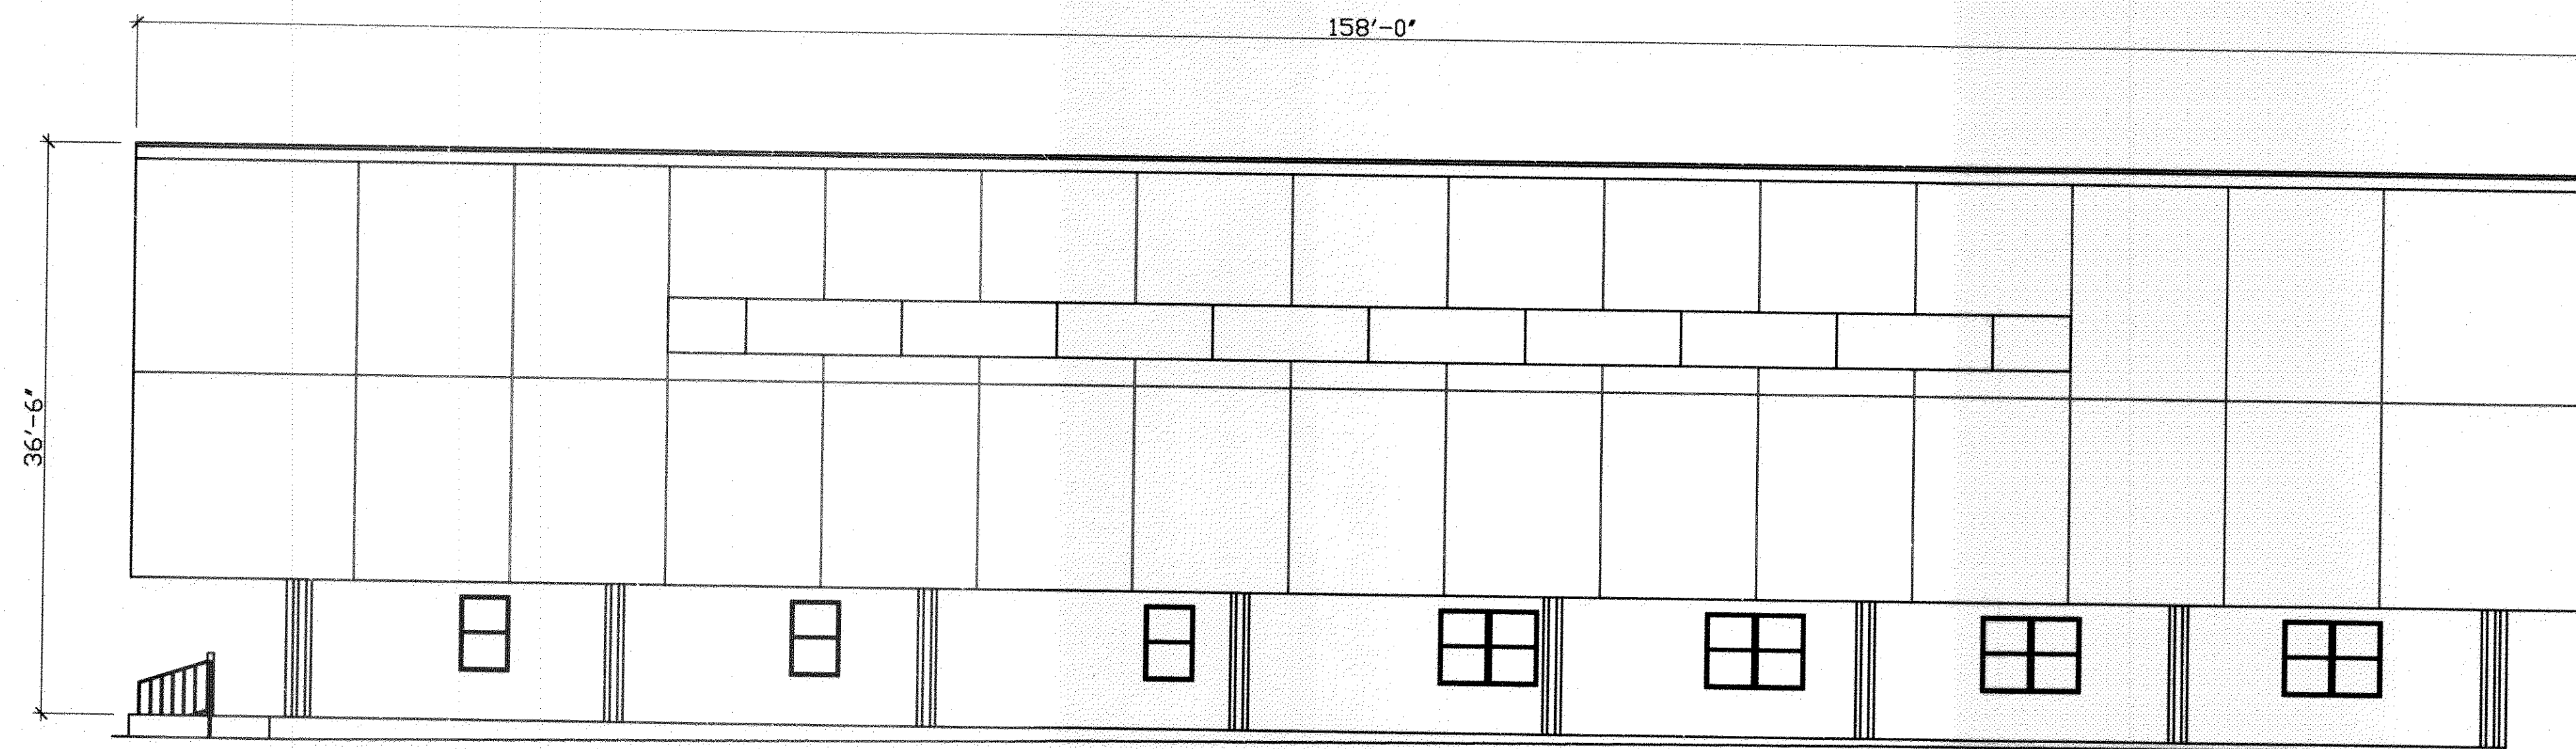

4 SOUTH ELEVATION
A701 SCALE: 1/8"=1'-0"

ARCHITECTS OF RECORD:

BRADFORD J. DUDLEY
345 THIRD STREET
LAGUNA BEACH, CALIFORNIA 92651
T: 949.376.3076 F: 949.376.3078


PAUL MITCHELL
PARTNER SCHOOL

METAIRIE, LA

3321 HESSMER AVENUE
METAIRIE, LA 70002

CLIENT:
MARK AND LISA PALERMO

PROFESSIONAL SEAL:

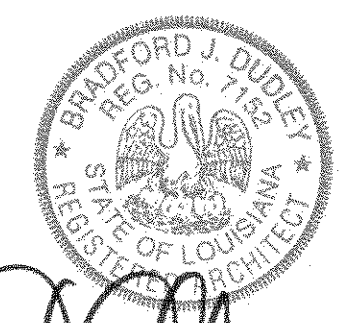
SIGNATURE: *[Signature]* DATE: 12-24-2009

SUBMISSION	DATE
CONCEPT PLAN	12.01.09
CONSULTANT COORDINATION	12.14.09
PERMIT ISSUE SET	12.30.09

PROJECT NO: 0921
SCALE: _____

EXTERIOR ELEVATIONS

A 701

PERMIT ISSUE SET: 12.30.09

REVIEWED FOR
DATE FINE ARCHITECT
AS PER APPROVAL LETTER
BY OLS ARCHITECTS
[Signature]
375133