


TOTAL PARKING REQUIREMENTS

RESTAURANTS EXIST - 4000 S.F. - 27	PARKING SPOTS
RESTAURANTS NEW - 10,174 S.F. - 68	PARKING SPOTS
RETAIL - EXIST. 14,253 S.F. - 48	PARKING SPOTS
RETAIL - NEW 24,000 S.F. - 80	PARKING SPOTS
TOTAL	255 PARKING SPOTS

PARKING SHOWN - 255 SPOTS

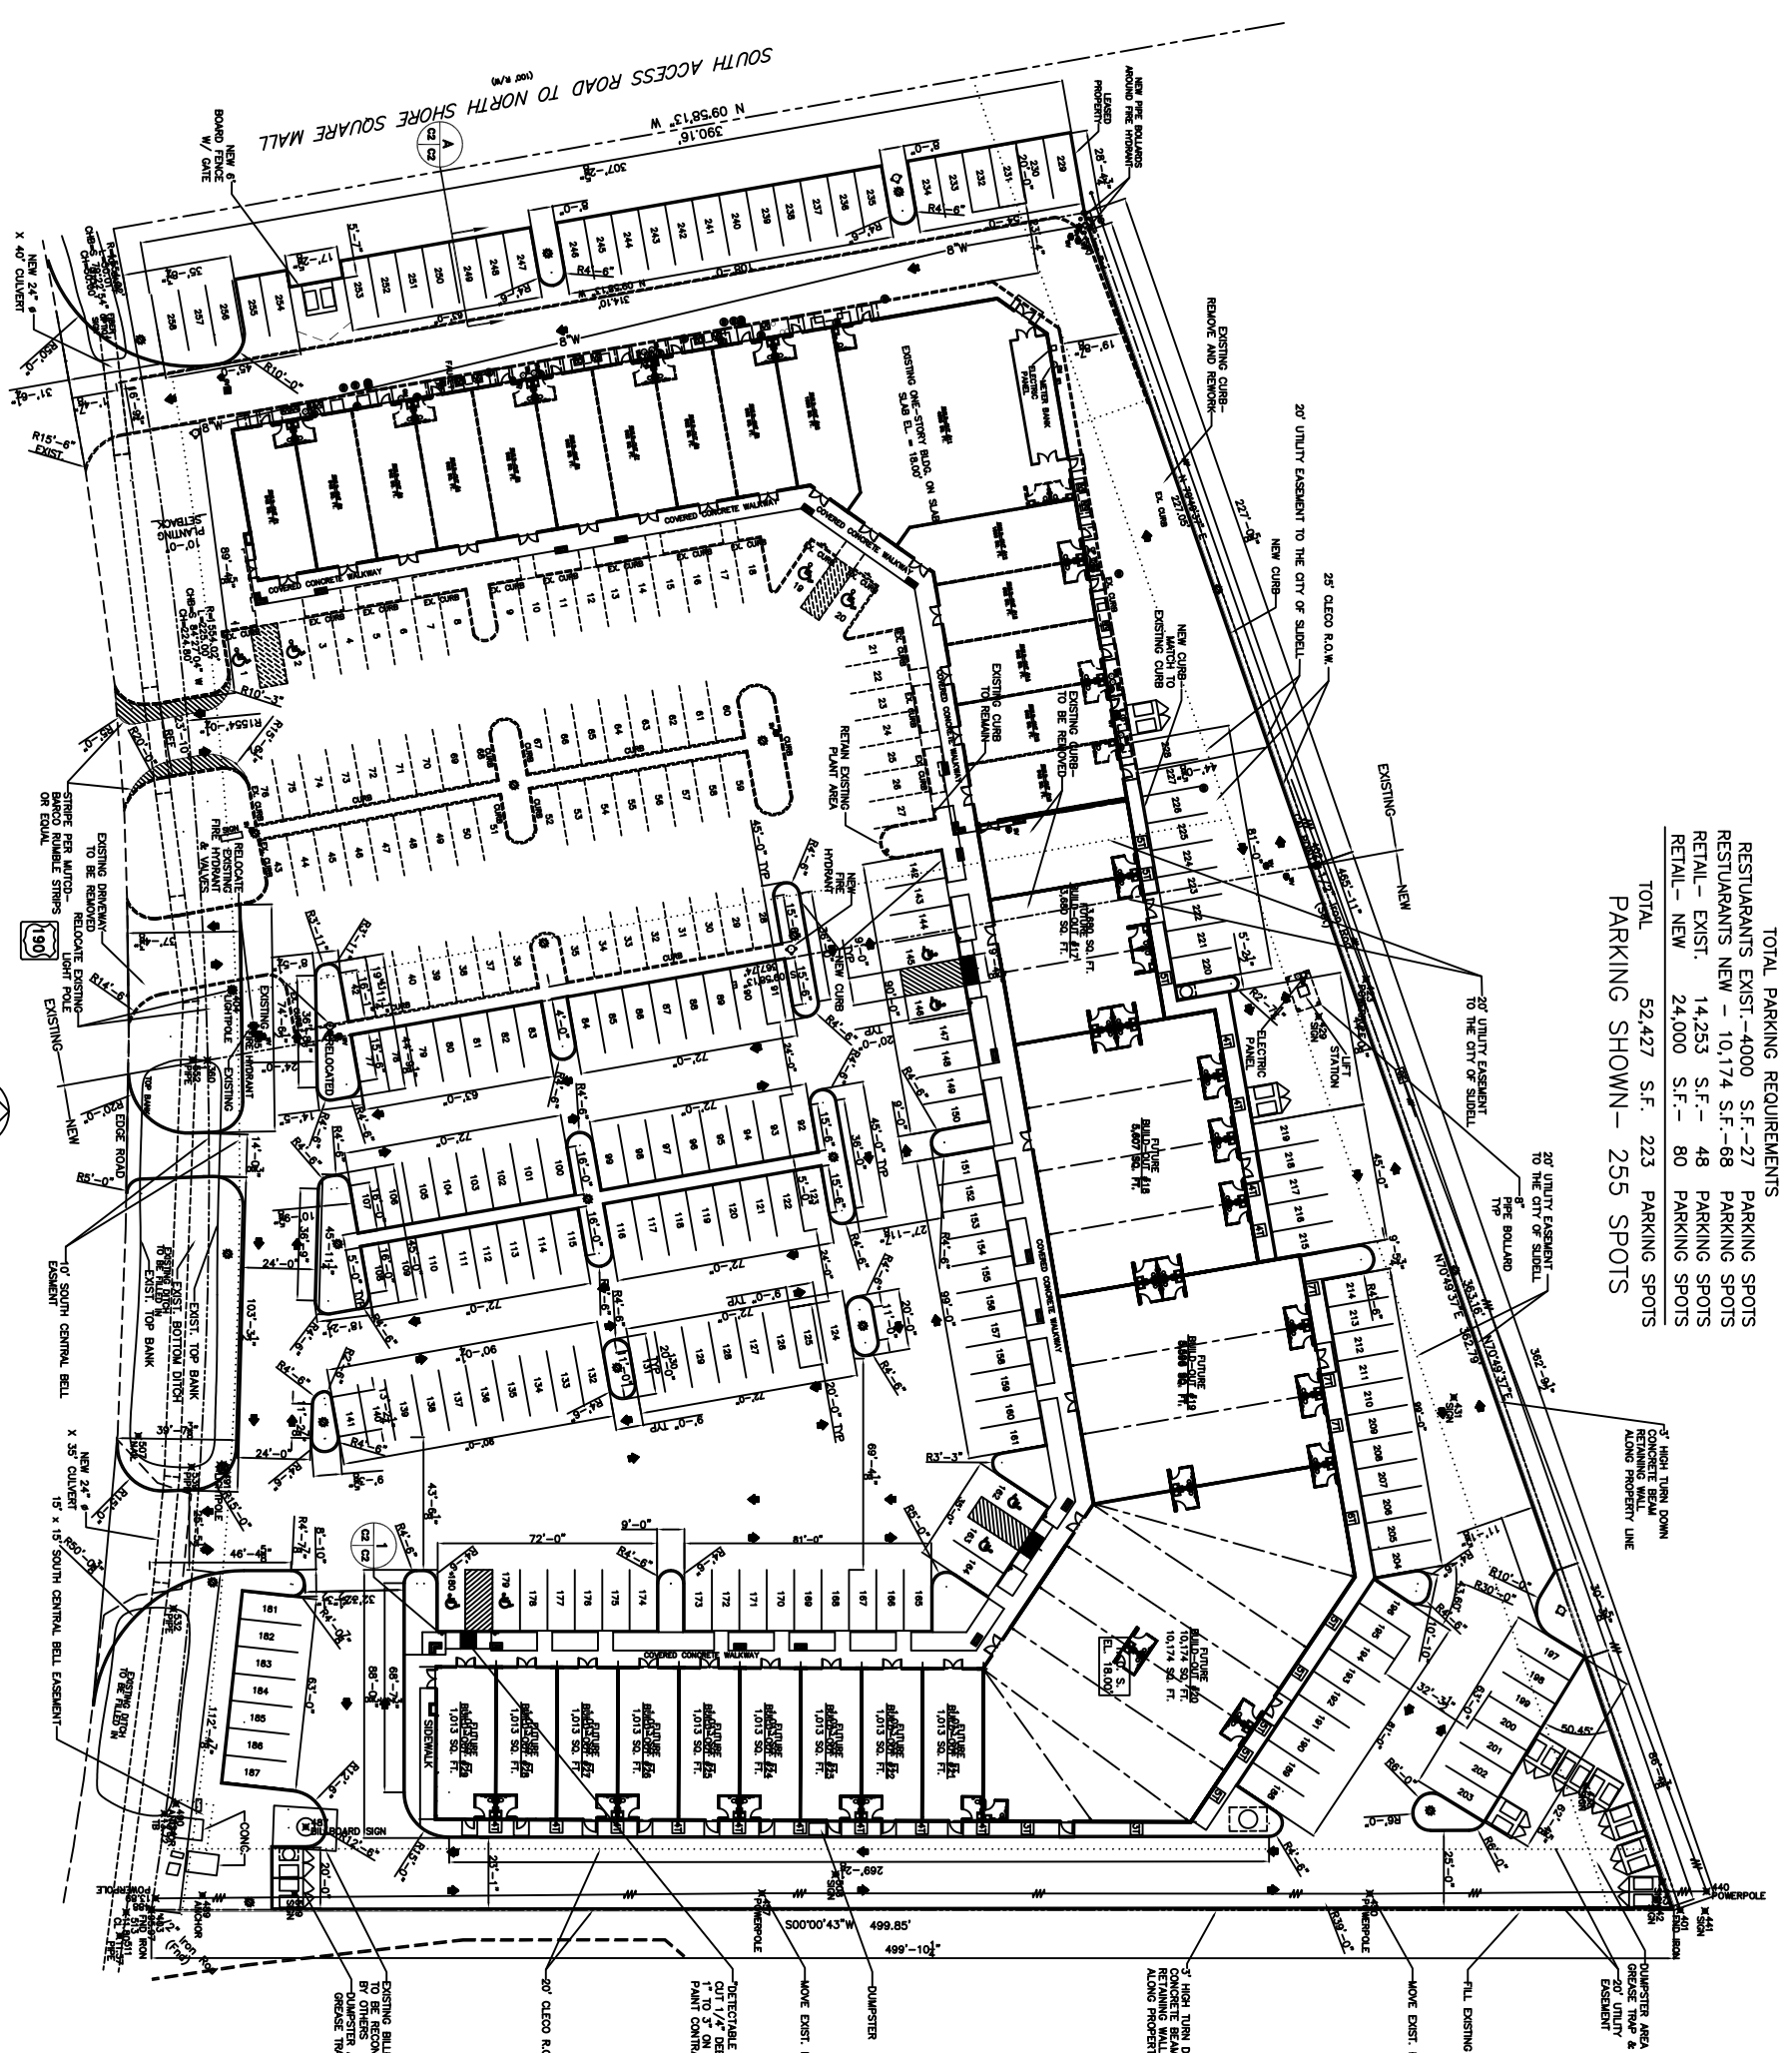

SITE PLAN
SCALE: 1" = 30'-0"

LEGEND

- PROPERTY LINE
- SETBACK LINE
- EXISTING AREA
- NEW AREA
- 5' SETBACK LINE
- 2' WATER LINE
- EXISTING SHADING
- EXISTING CURBS
- EXISTING BUILDING
- NEW BUILDING
- NEW DRIVEWAY
- SMALL TURNING LIGHT POLE

REVISIONS:
08-24-08
08-14-08

SITE PLAN
GARY MUTTER
2170 HWY 190 WEST
SLIDELL, LOUISIANA

SLIDELL WEST SHOPPING CENTER
DAMMON ENGINEERING, INC.
1095 FLORIDA AVENUE 985-649-5832 SLIDELL, LA. 70458
DAMMONENGINEERING.COM

SCALE: AS NOTED
FILE:
JOB NO. 1700
DATE: 10-25-05
SHEET 3
0-2
OF 24