


NEW	34,033	S.F.
EXIST	18,253	S.F.
TOTAL	52,286	S.F.

TOTAL PARKING REQUIREMENTS				
RESTUARANTS EXIST.	-4000	S.F.	-27	PARKING SPOTS
RESTUARANTS NEW	- 10,036	S.F.	-67	PARKING SPOTS
RETAIL - EXIST.	14,253	S.F.	48	PARKING SPOTS
RETAIL - NEW	23,997	S.F.	80	PARKING SPOTS
TOTAL	52,286	S.F.	222	PARKING SPOTS

PARKING SHOWN - 225 SPOTS

PRELIMINARY LAYOUT

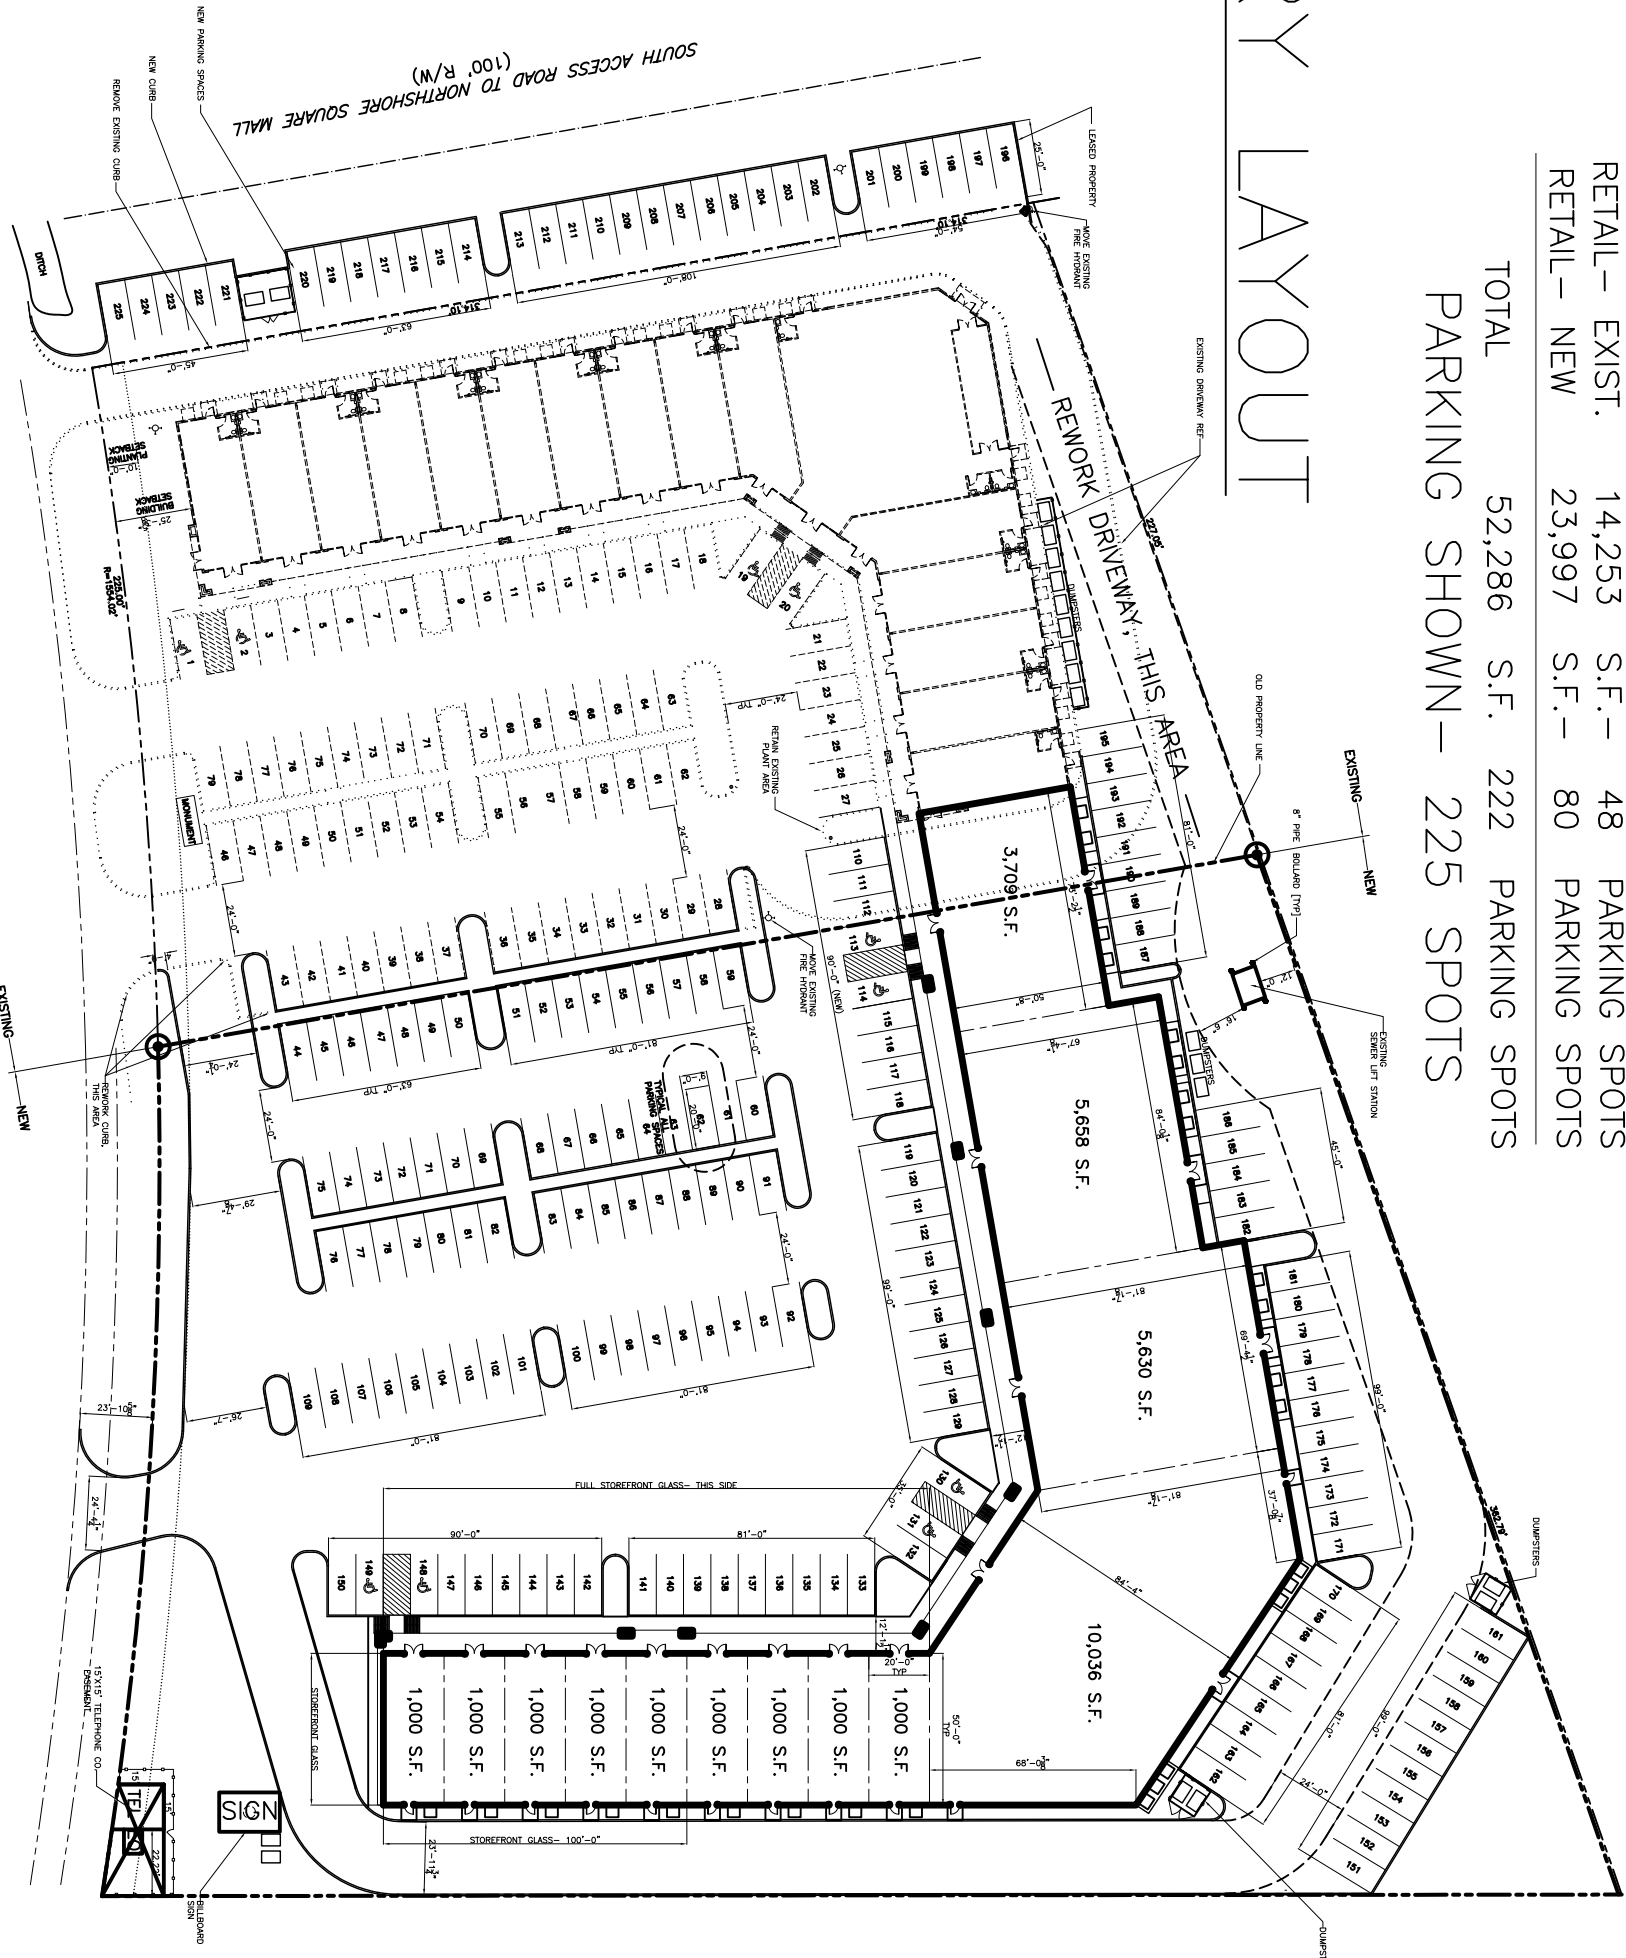

COPY OF SURVEY

SCALE: 1"=30'-0"



SITE PLAN
GARY MUTTER
2170 HWY 190 WEST
SLIDELL, LOUISIANA

SLIDELL WEST - SHOPPING CENTER
DAMMON ENGINEERING. INC.
1095 FLORIDA AVENUE 985-649-5832 SLIDELL, LA. 70458
DAMMONENGINEERING.COM

SITE PLAN
FILE:
JOB NO.
DATE: XX-XX-04
C-1
OF