


TOTAL PARKING REQUIREMENTS			
RESTURANTS EXIST.-4000	S.F.-27	PARKING SPOTS	
RESTURANTS NEW - 10,174	S.F.-68	PARKING SPOTS	
RETAIL - EXIST.	14,253	S.F.- 48	PARKING SPOTS
RETAIL - NEW	24,000	S.F.- 80	PARKING SPOTS
TOTAL	52,427	S.F. 223	PARKING SPOTS
PARKING SHOWN - 223 SPOTS			

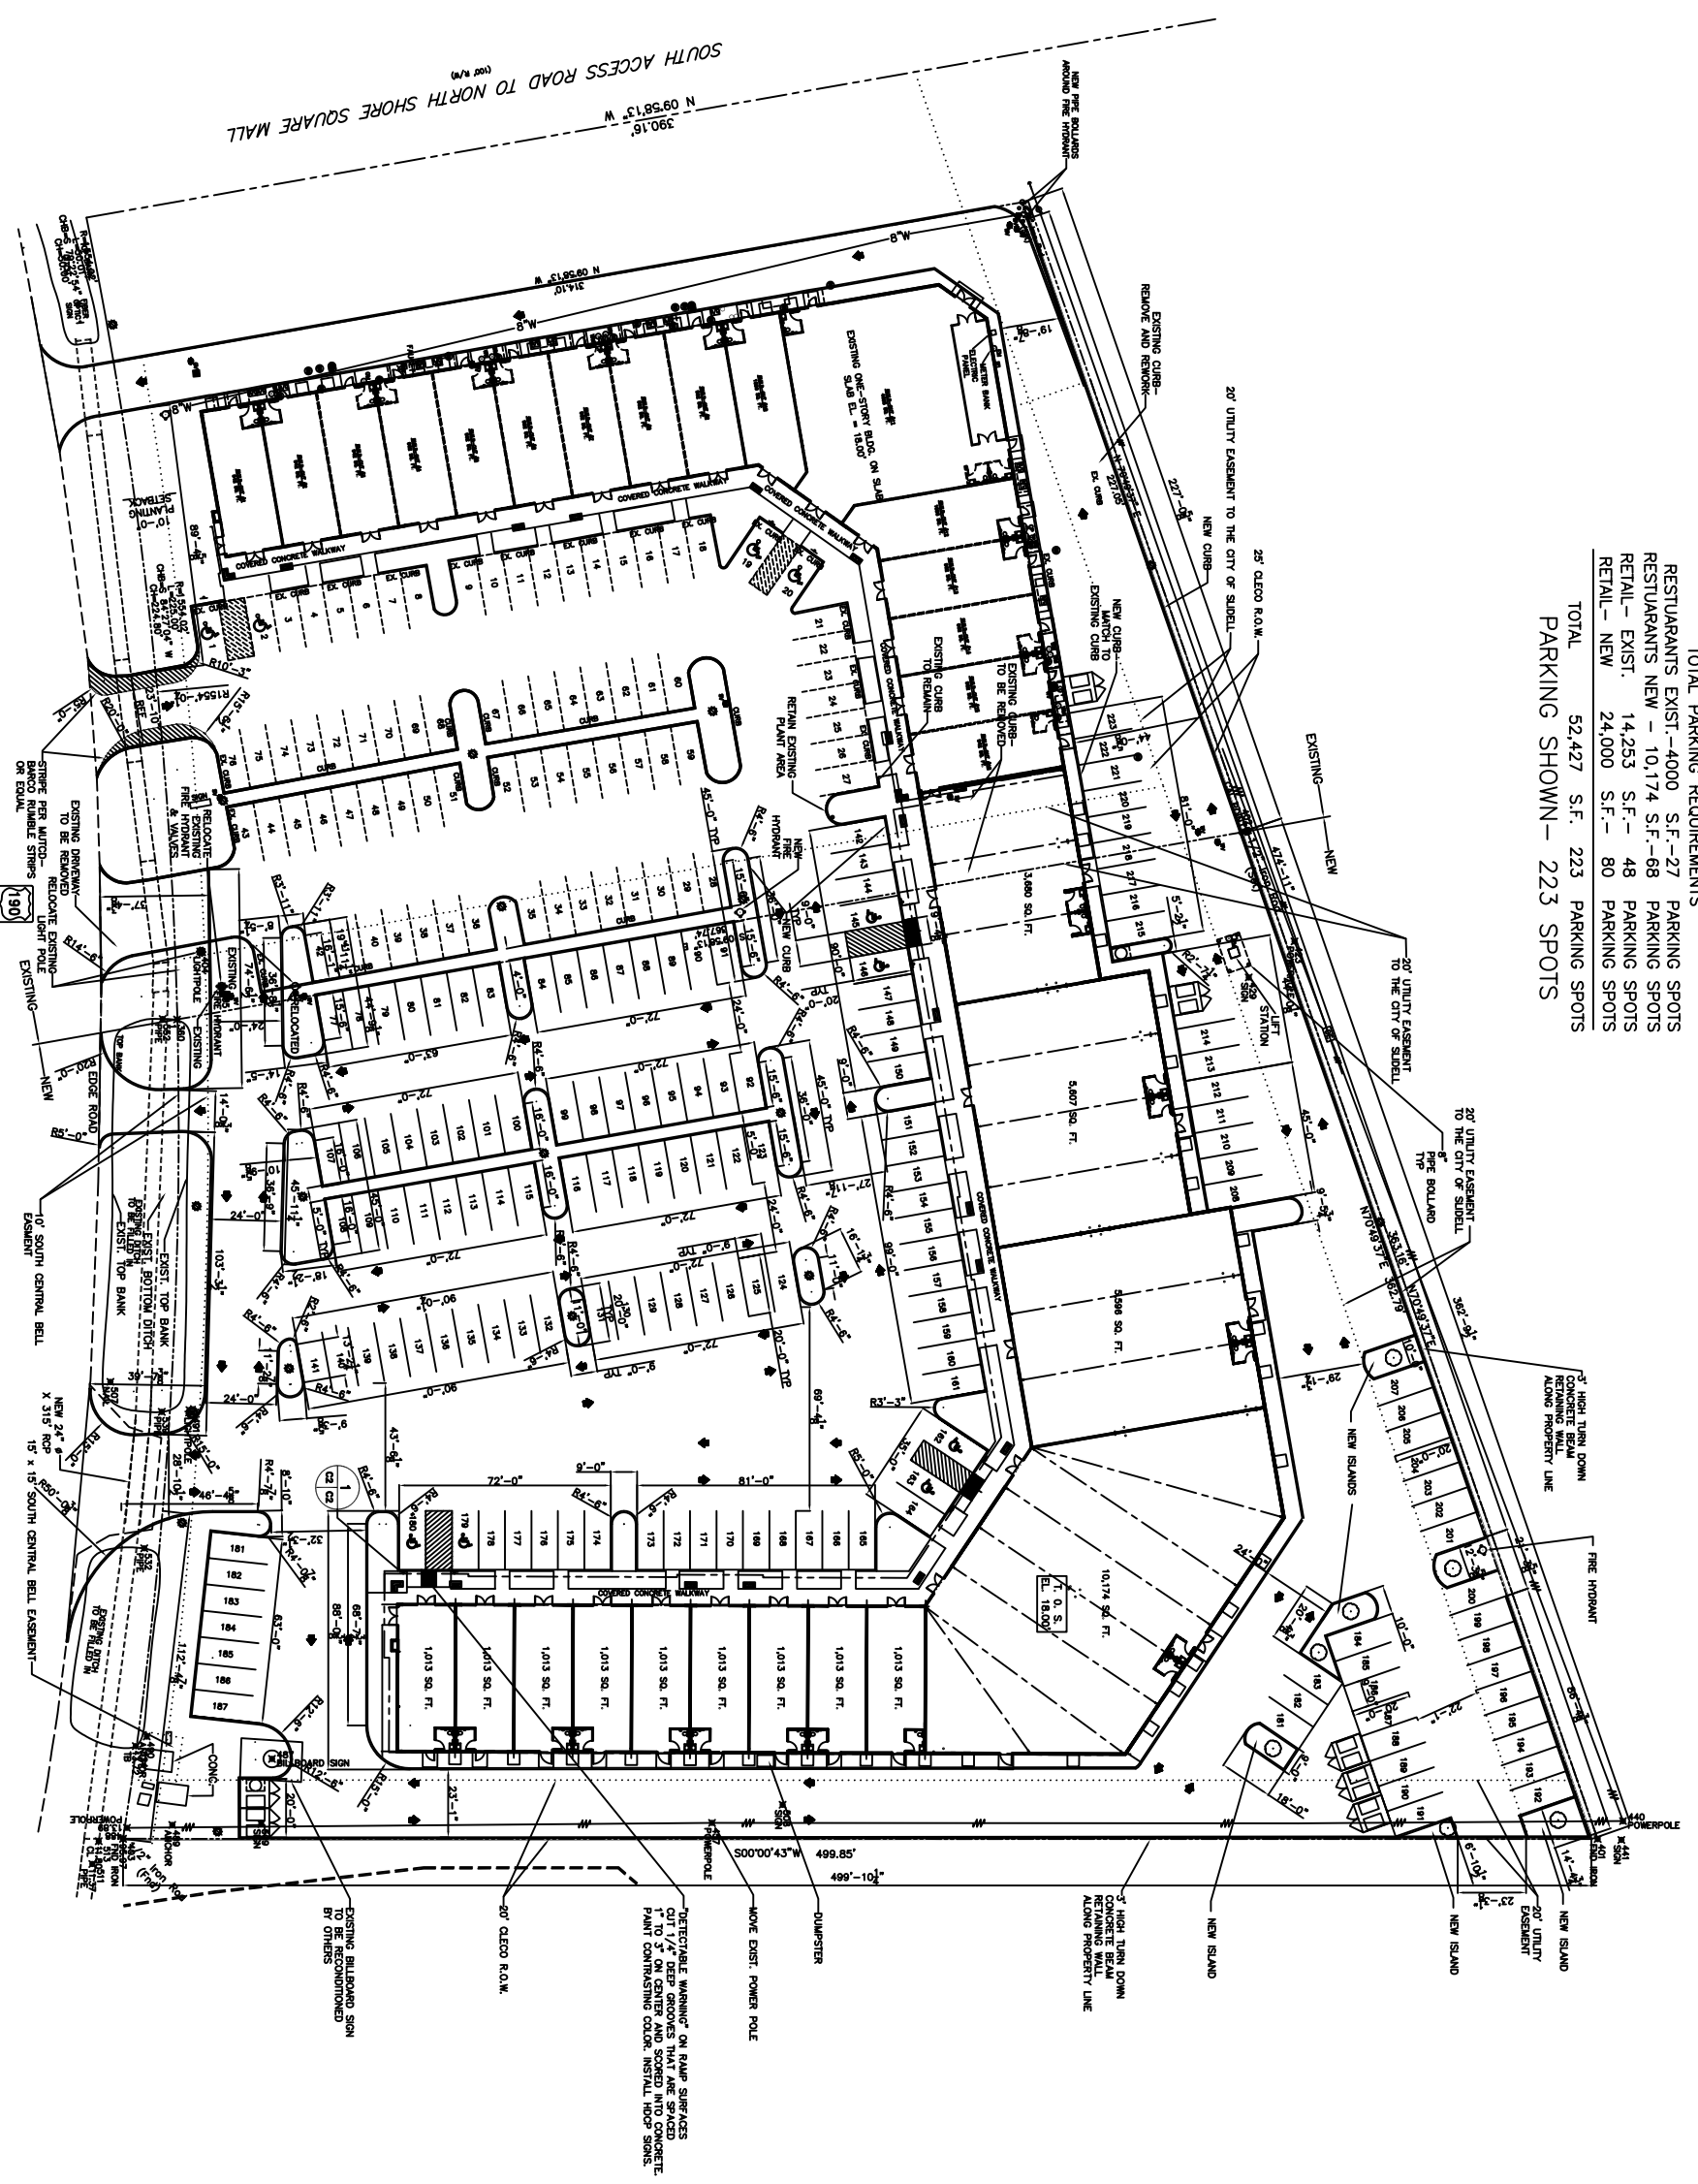

SITE PLAN
SCALE 1"=30'-0"

REVISED: 04-08-07
 REVISED: 01-24-07
 REVISED: 07-18-06
 REVISED: 03-14-06

<p>DATE: 10-25-05</p> <p>SHEET 3</p> <p>OF 24</p>	<p>SLIDELL WEST SHOPPING CENTER</p> <p>DAMMON ENGINEERING, INC.</p> <p>1095 FLORIDA AVENUE 985-649-5832 SLIDELL, LA. 70458</p> <p>DAMMONENGINEERING.COM</p>	<p>SITE PLAN</p> <p>GARY MUTTER 2170 HWY 190 WEST SLIDELL, LOUISIANA</p>
---	--	--