






FRONT ELEVATION
SCALE 1/4" = 1'-0"

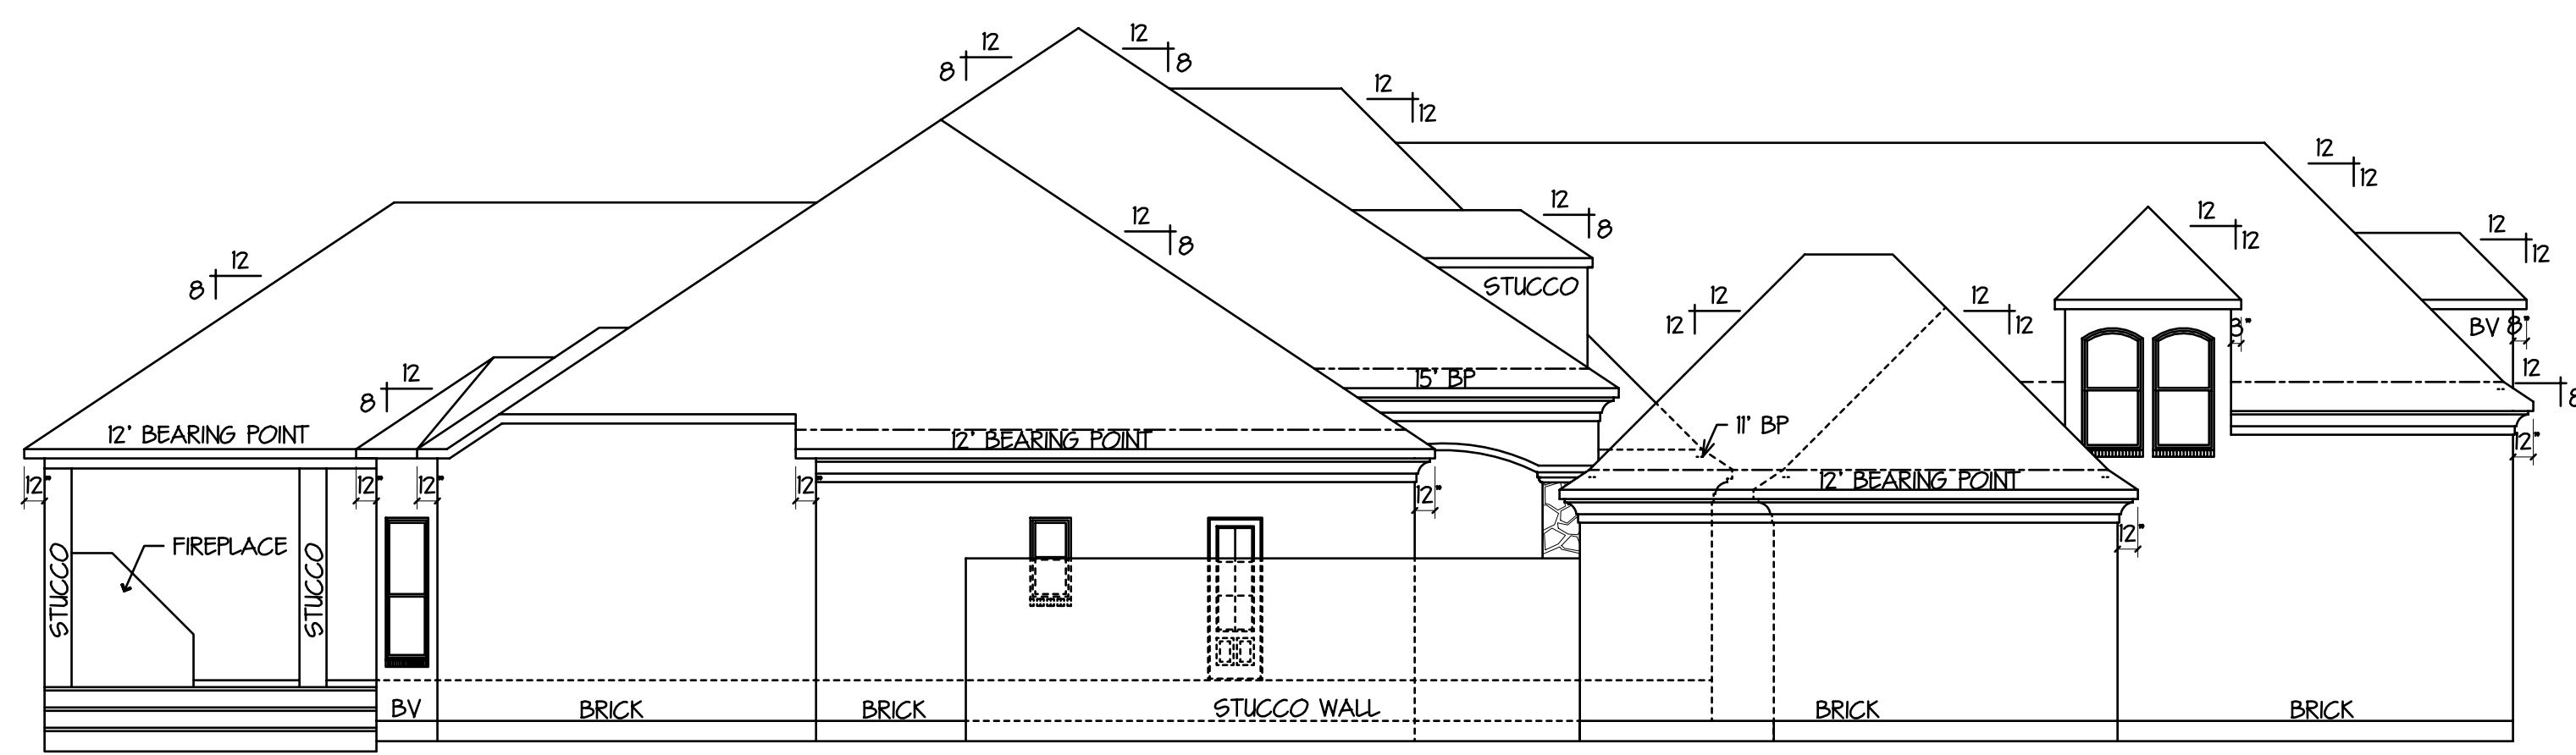


LEFT SIDE ELEVATION
SCALE 1/8" = 1'-0"

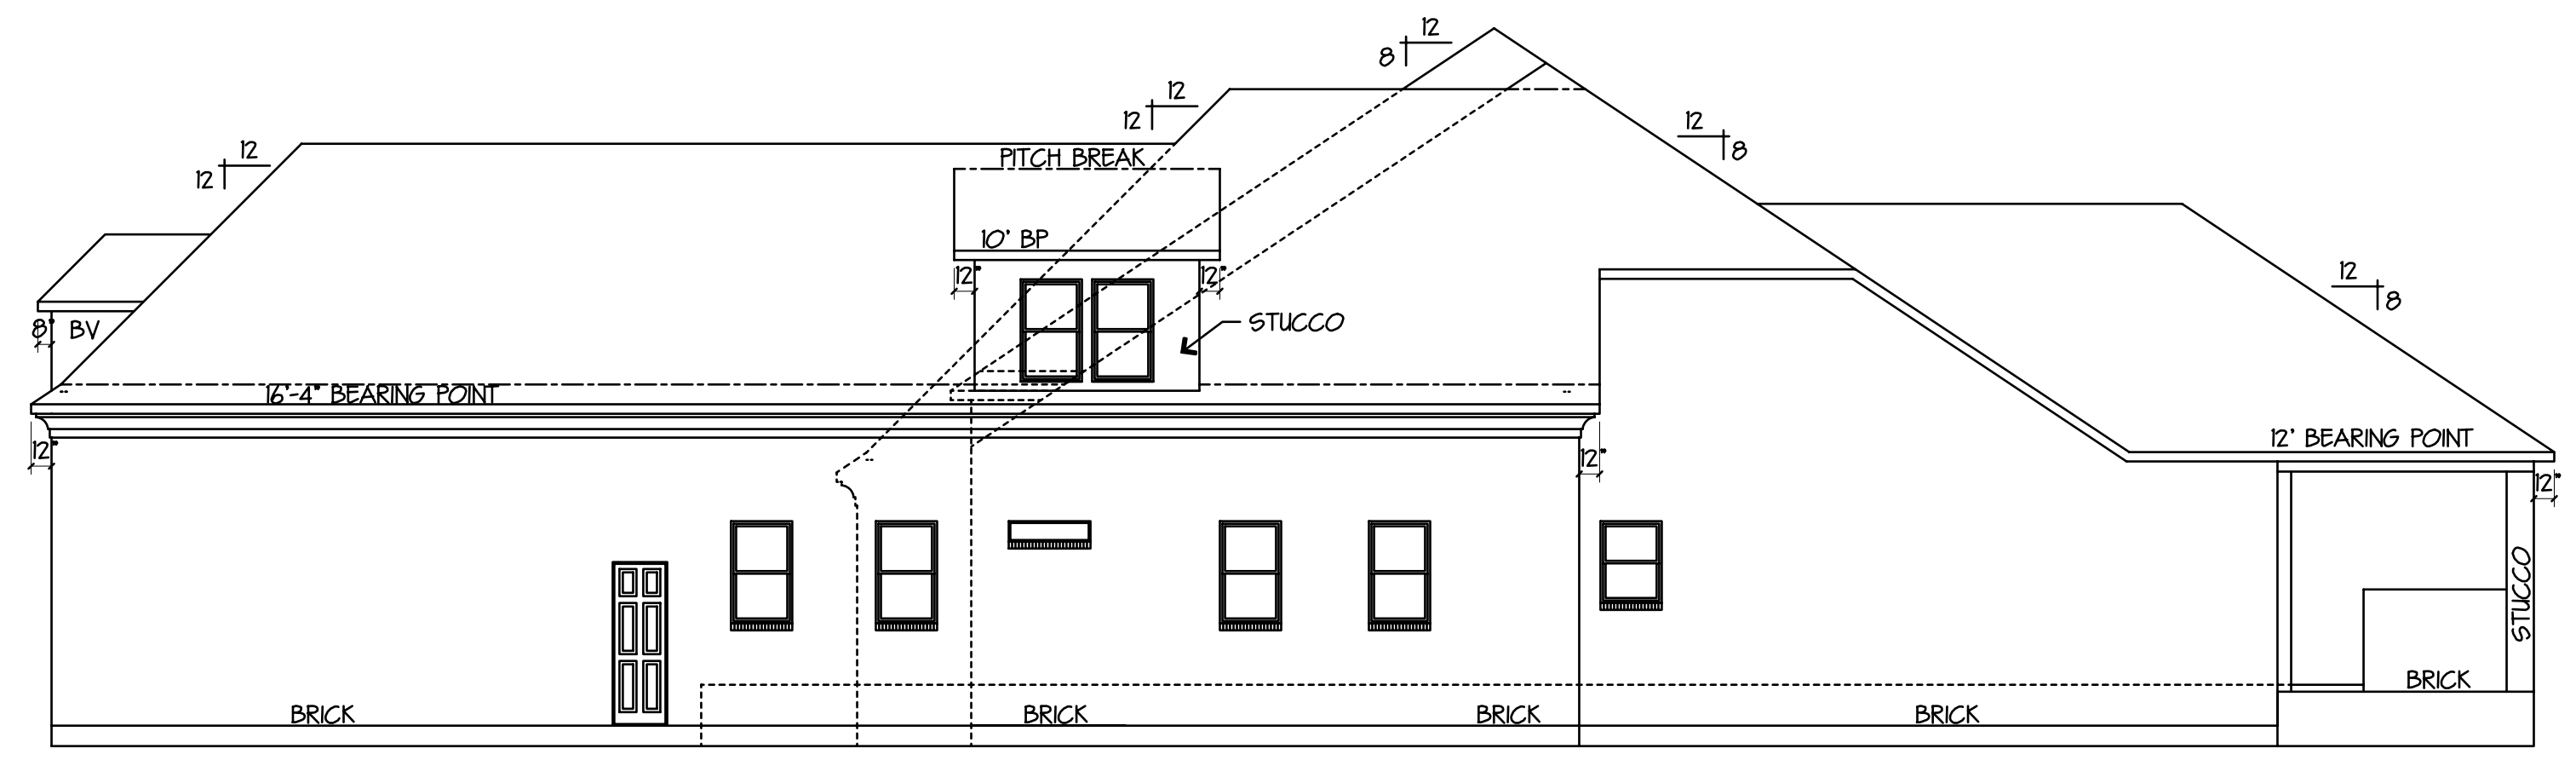

RIGHT SIDE ELEVATION
SCALE 1/8" = 1'-0"

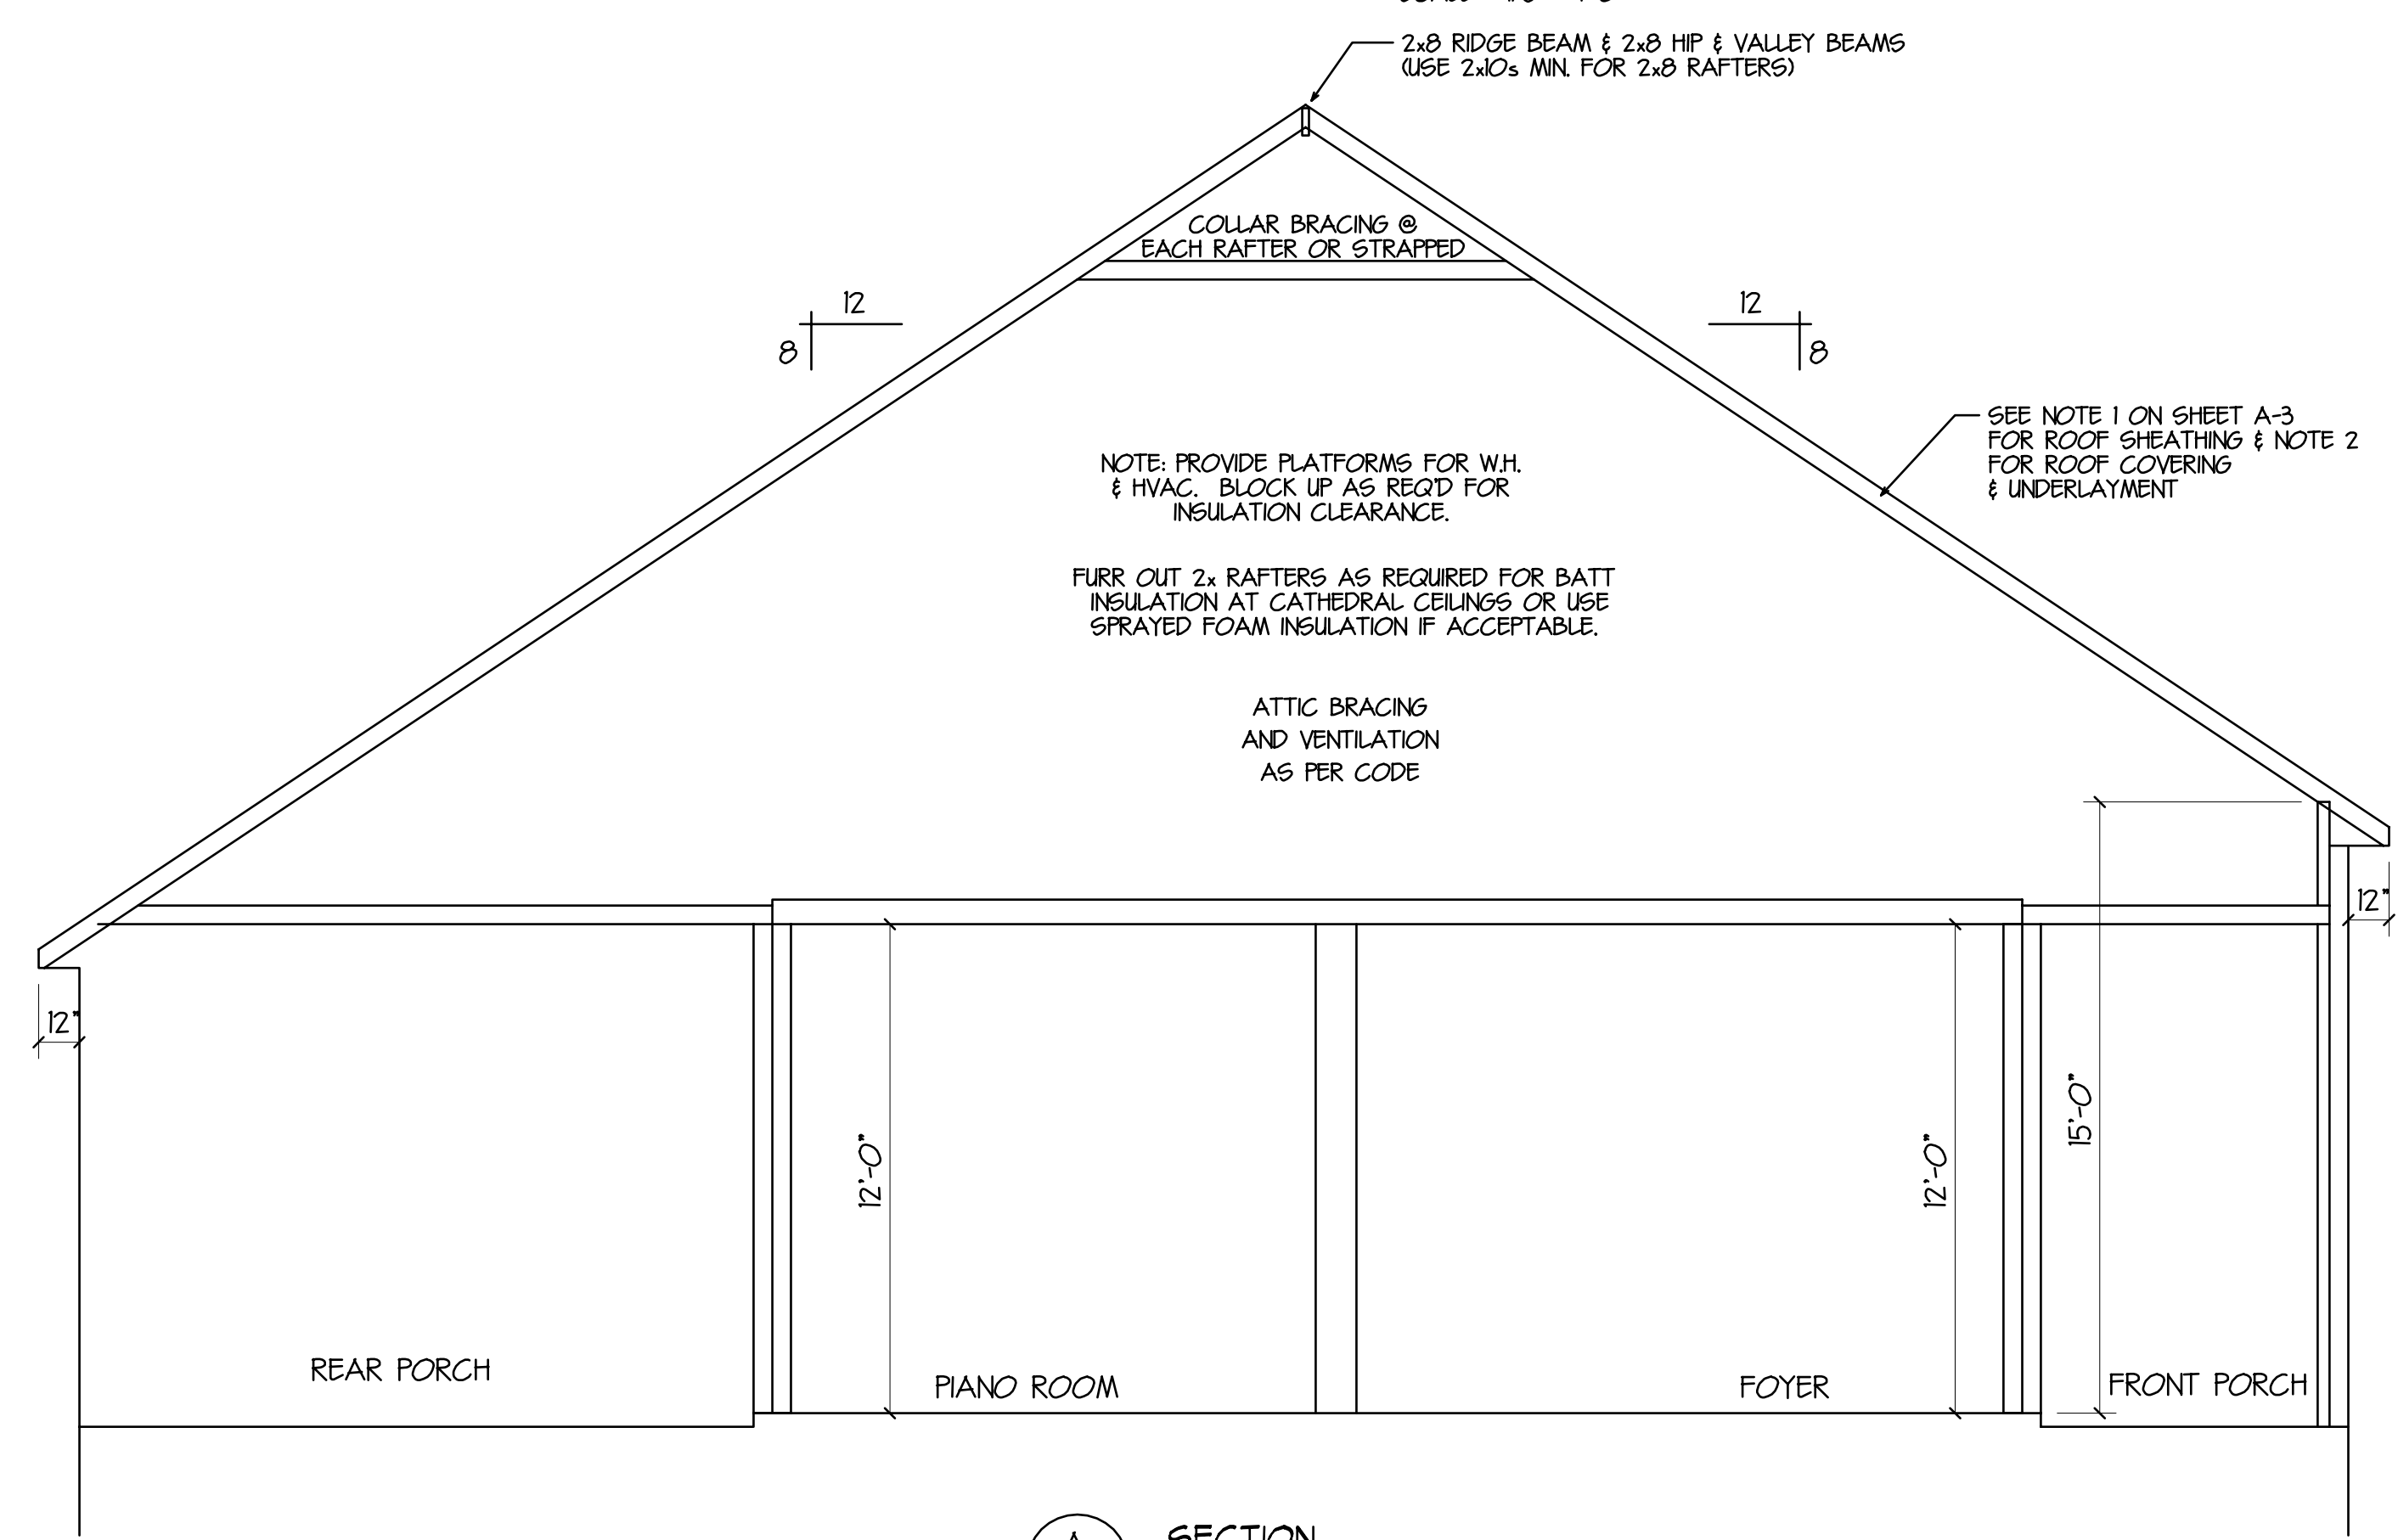

SECTION
SCALE 1/4" = 1'-0"

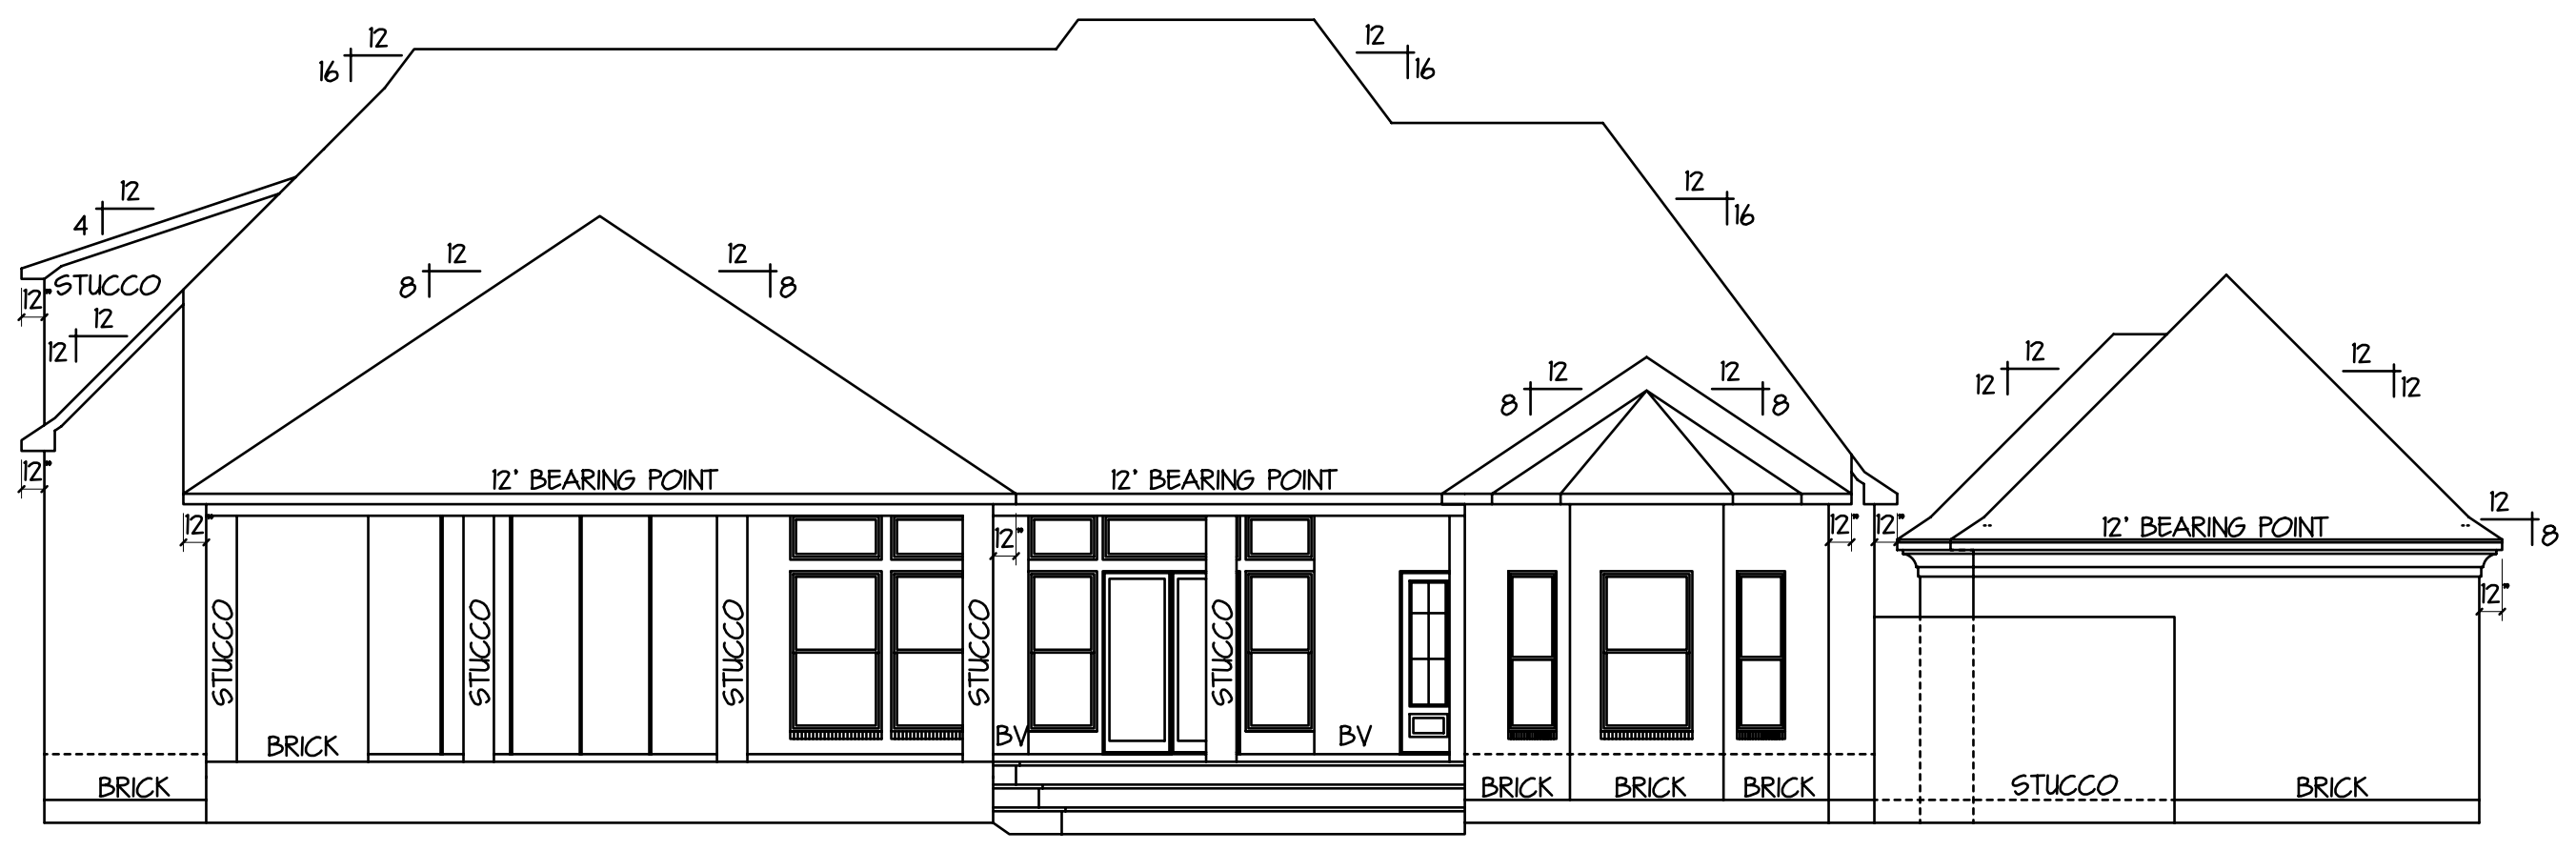

REAR ELEVATION
SCALE 1/8" = 1'-0"

- NOTES**
- VINYL SIDING SHALL MEET THE REQUIREMENTS OF THE IBC 405.5.1 (USE CERTAINEED MAINSTREET DOUBLE 4" SIDING OR EQUAL TO MEET CODE IBC 405.5.1)
 - FIBER CEMENT SIDING SHALL MEET THE REQUIREMENTS OF IBC 405.5.1, 405.5.2 & 405.5.3 (HARDPLANK OR EQUAL)
 - R402.1 VENTILATION: VENTILATION OPENINGS ARE REQUIRED WITHIN 3 FEET OF EACH CORNER OF THE BUILDING. THE MINIMUM NET AREA OF VENTILATION OPENINGS SHALL NOT BE LESS THAN 1 SQUARE FOOT FOR EACH 150 SQUARE FEET OF UNDER-FLOOR SPACE AREA.

ELEVATIONS & SECTION			
PLANS FOR:			
GARY EVANG			
LOT 99 & 100, LAKESHORE ESTATES			
ST. TAMMANY PARISH, LA			
DesignTech			DATE
Residential Planners, Inc.			12-15-11
St. Tammany Parish, LA.			
COVINGTON 985-871-7211			SLIDELL 985-847-0500
CODE	LIVING	AREA U.B.	INDEX
B3	3967	6676	9708
REVISION	BY	DATE	
DMH			
©Copyright 2011, as required work by DesignTech Residential Planners, Inc.			
ALL RIGHTS RESERVED.			
EMAIL: houseplans@designtechusa.com			