



FRAMING PLAN UNIT 1A  
SCALE: 1/4" = 1'-0"

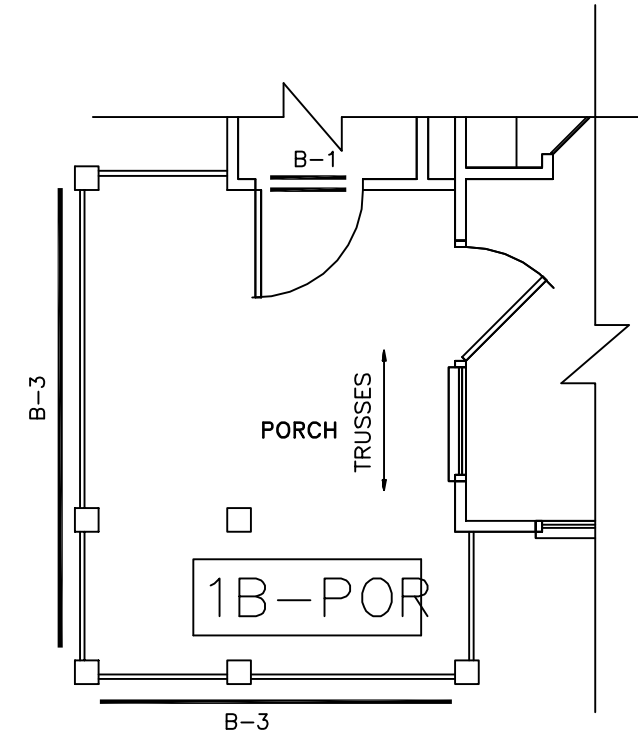

PARTIAL FRAMING PLAN UNIT 1B  
SCALE: 1/4" = 1'-0"

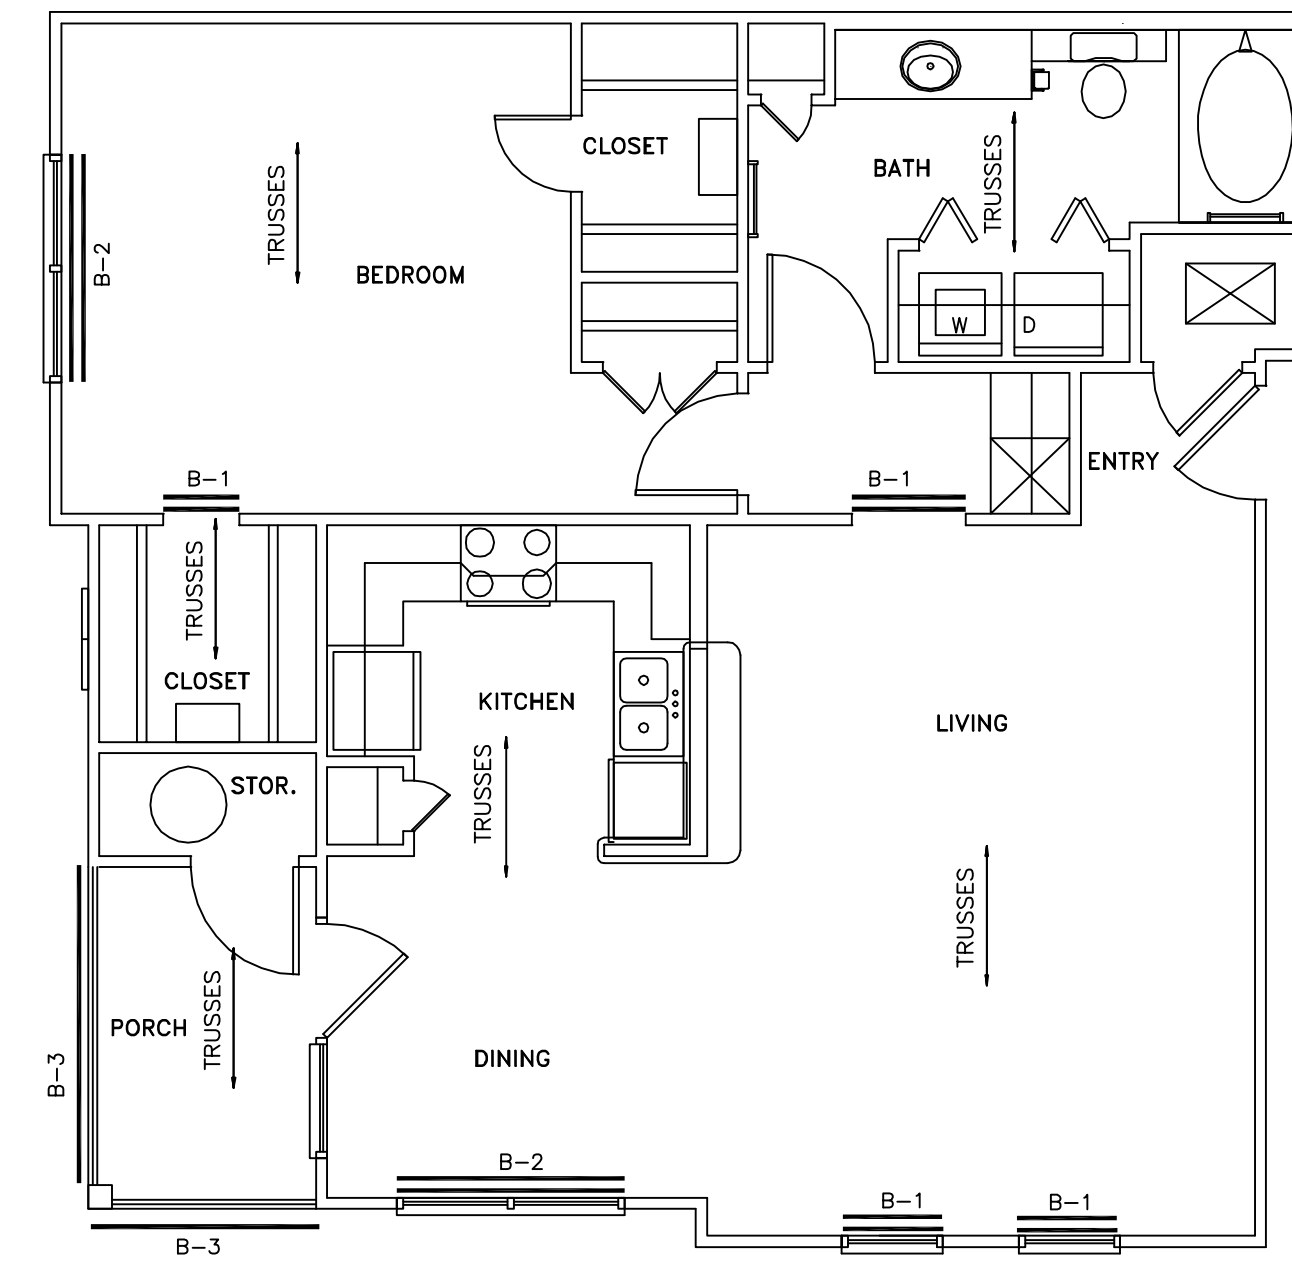


FRAMING PLAN UNIT 1B  
SCALE: 1/4" = 1'-0"


BEAM SCHEDULE	
MARK	BEAM
B-1	*2-2X10 W/ 1/2" SEPARATION
B-2	*2-2X12 W/ 1/2" SEPARATION
B-3	LAMINATED BEAM (3 1/2" X 8 1/4 ")
B-4	2-2X12 NAILED @ 16" O.C. STAGGERED
ALTERNATE	LAMINATED BEAM (3 1/2" X 8 1/4")

\* ALL HEADERS SHALL HAVE 1/2" SOLID PLYWOOD BETWEEN

- NOTES:  
1. BEAM SIZES ARE BASED ON CATALOG INFORMATION FROM "ANTHONY POWER BEAMS" LSL, 2400 Fb - 1.8E  
2. SEE ARCHITECTURAL DRAWINGS FOR ALL DIMENSIONS

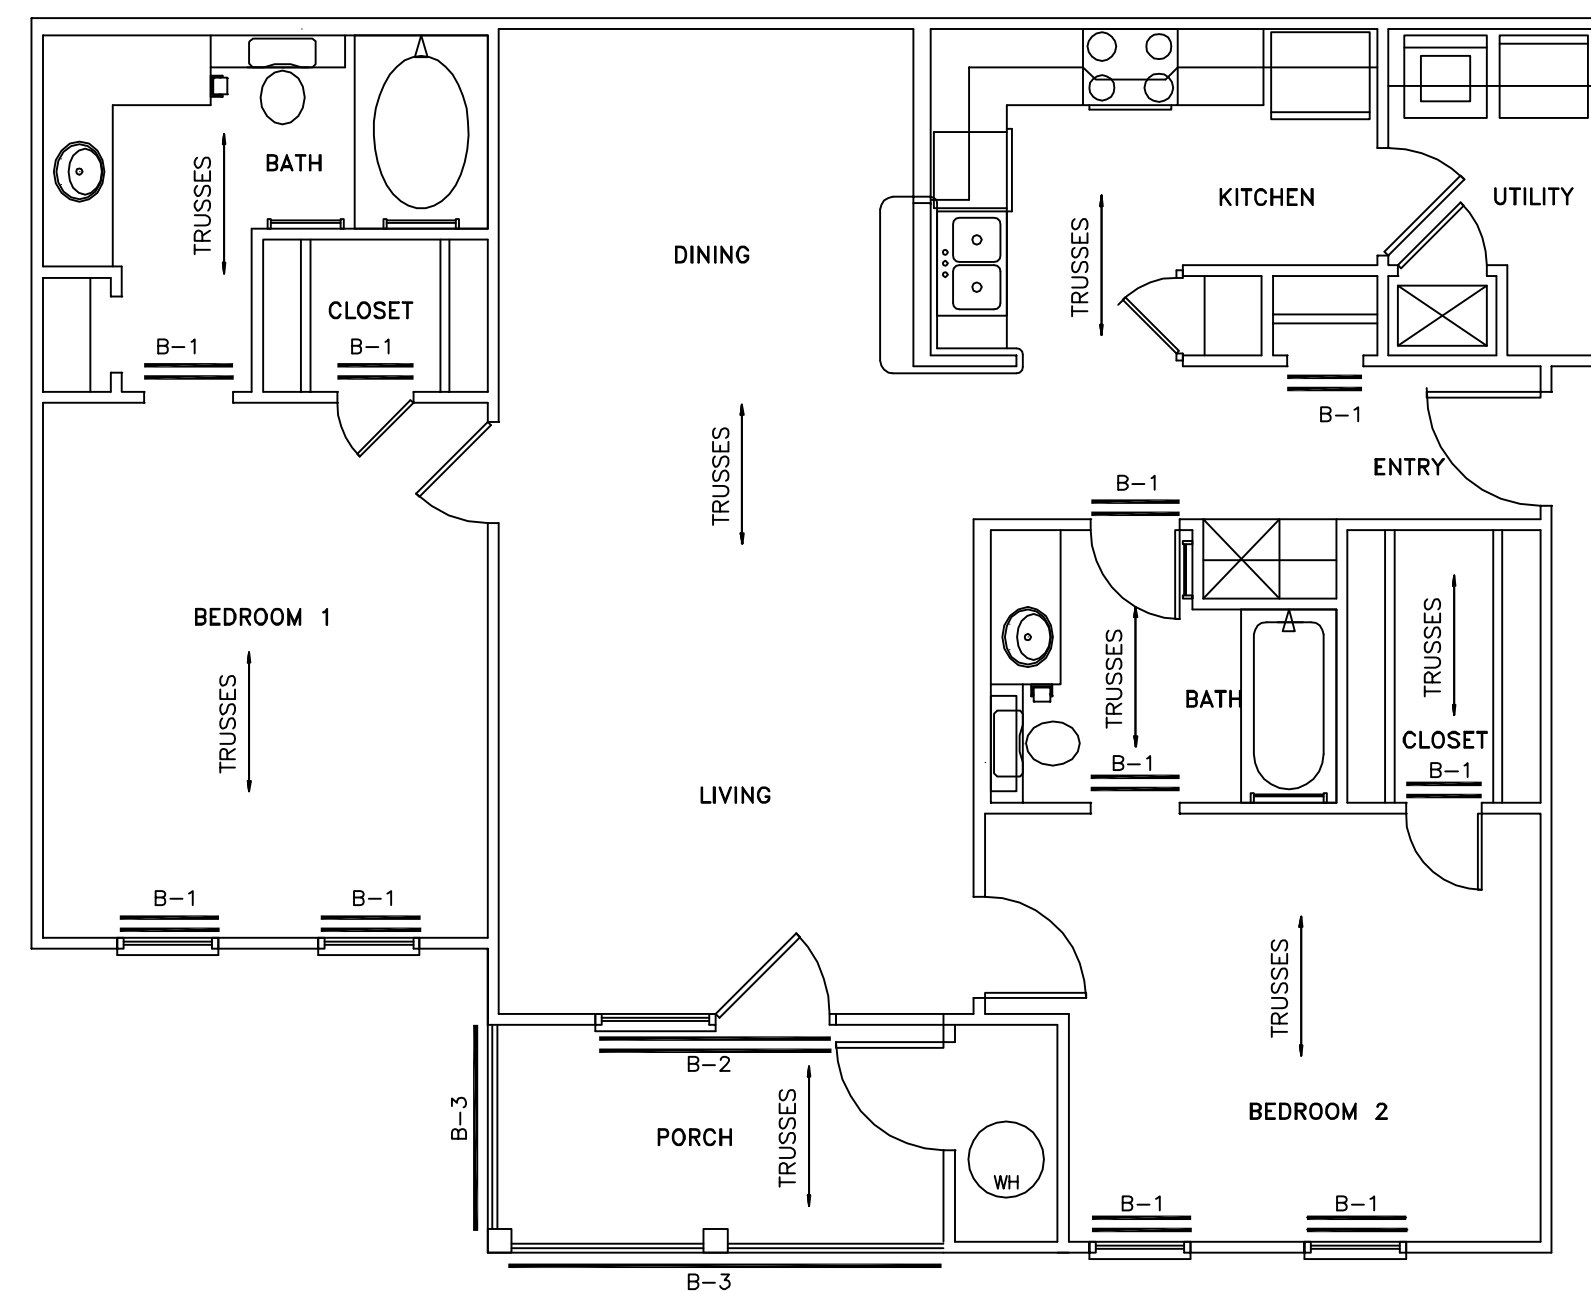

FRAMING PLAN UNIT 2A  
SCALE: 1/4" = 1'-0"

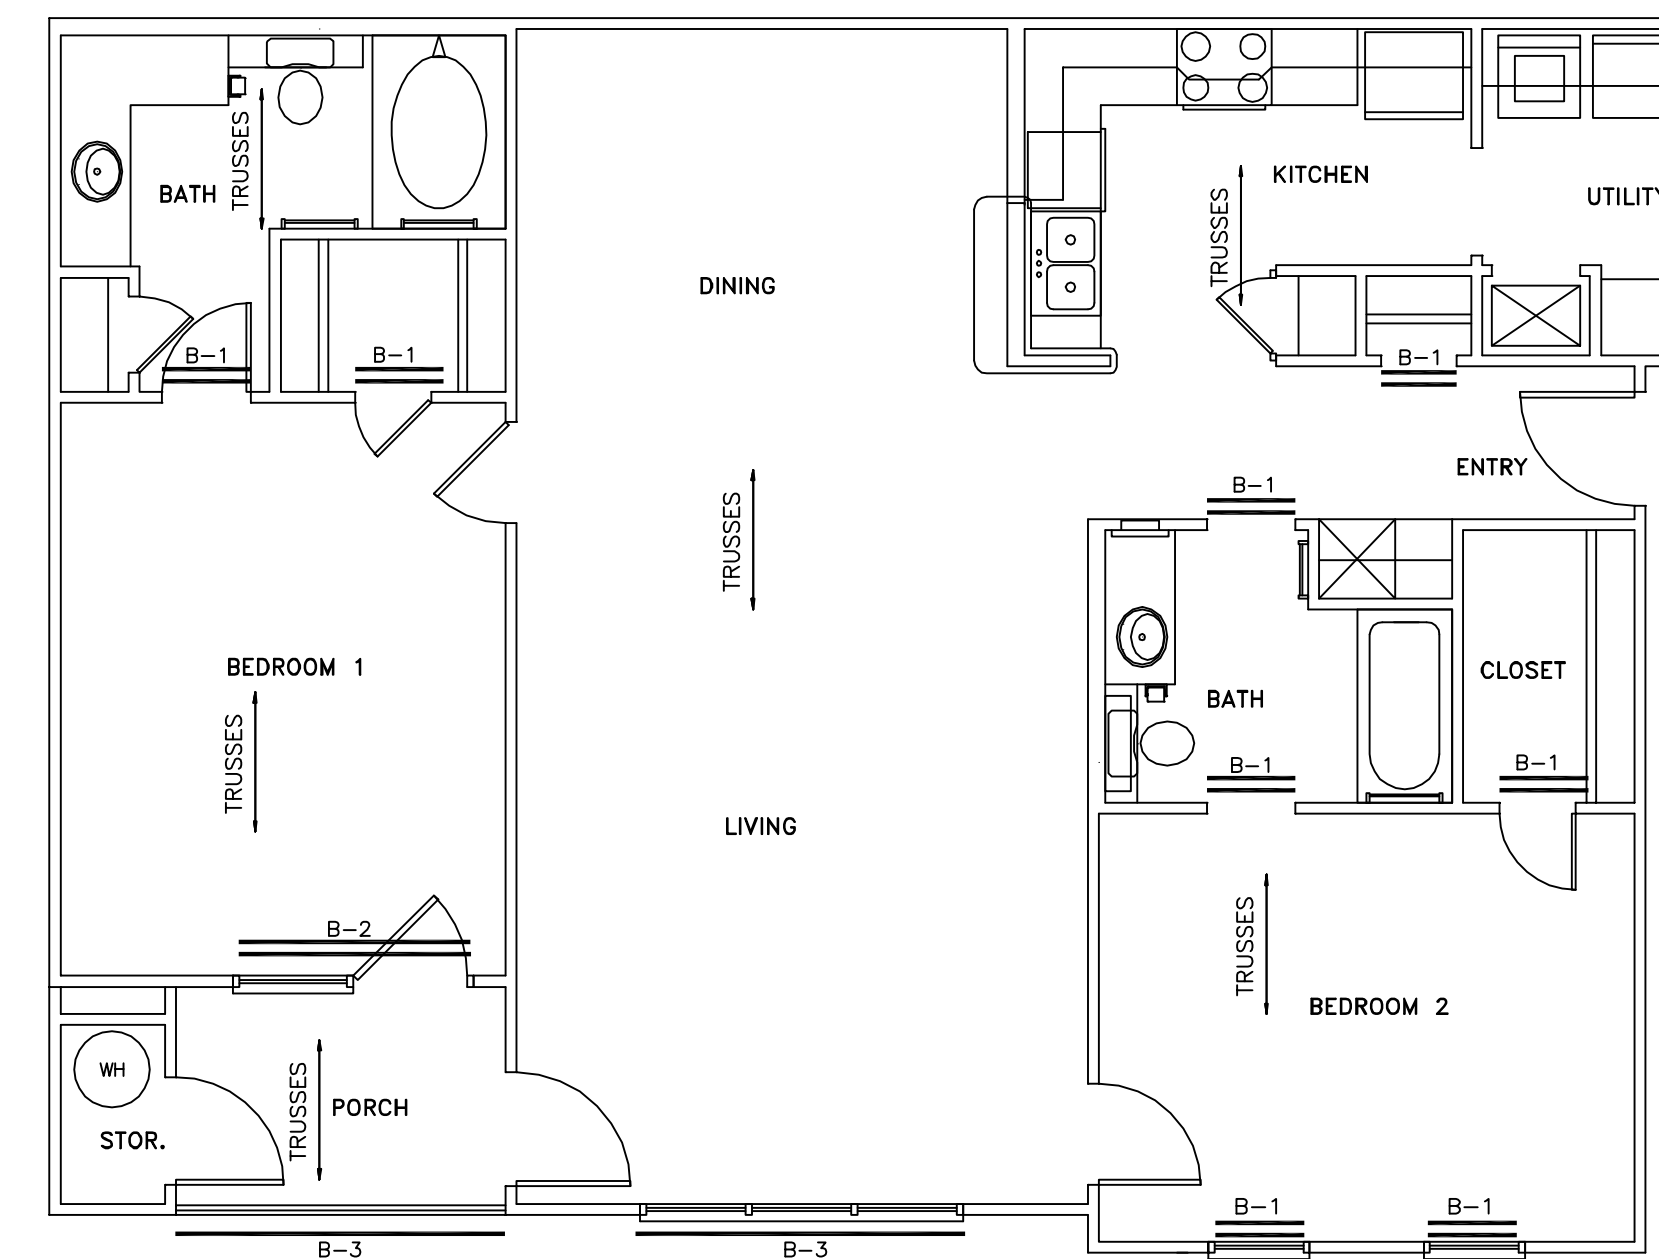

FRAMING PLAN UNIT 2B  
SCALE: 1/4" = 1'-0"

THE BRYAN COMPANY  
ISLAND PARK  
APARTMENT COMMUNITY  
SHREVEPORT, LA.

ISLAND PARK  
DAMMON ENGINEERING, INC.  
ARCHITECTS - ENGINEERS  
SLIDELL, LA. 70458  
819 ROBERT ROAD

SCALE: AS NOTED

FILE: -

JOB No.: -

DATE: 03-29-04

SHEET

S-1

OF -