

THESE DRAWINGS ARE THE SOLE PROPERTY OF FAUNTLEROY LATHAM WELDON BARRÉ ARCHITECTS, APC, AND ARE ISSUED AS INSTRUMENTS OF SERVICE. THESE DRAWINGS SHALL NOT BE COPIED, REPRODUCED, OR USED IN ANY MANNER WITHOUT WRITTEN CONSENT OF FAUNTLEROY LATHAM WELDON BARRÉ ARCHITECTS, APC.

Issue	Date	Remark

SITE PLAN

PRICING SET

Job No.	214011.01	Sheet No.	
Drawn by	JMG		
Checked by	JMG		A1.1
Date	8.14.2014		

PARKING

1 SPACE FOR EVERY 4 OCCUPANTS
OCCUPANCY = 140
1554 = 46 PARKING SPACES
46 PARKING SPACES PROVIDED
47 PARKING SPACES PROVIDED
INCLUDING 2 H.C. ACCESSIBLE SPACES (2 REQUIRED)

LEGEND

- PROPERTY LINE
- LANDSCAPE BUFFER CREDIT
- CONCRETE SIDEWALK, RE: CIVIL
- CONCRETE DRIVE, RE: CIVIL
- ADAAG TACTILE WARNING SURFACE, RE: CIVIL
- LIGHT BOLLARD, RE: ELECTRICAL
- POLE MOUNTED LIGHTING, RE: ELECTRICAL
- SITE LIGHTING, RE: ELECTRICAL
- CLASS "A" TREE, RE: LANDSCAPE
- CLASS "B" TREE, RE: LANDSCAPE
- SOD, RE: LANDSCAPE
- COMPACT SPACE
- WOOD FENCE
- HANDICAP PARKING SIGN




P1 - 30' POLE w/ 1-400W MH SHOE BOX
w/ CUTOFF FOR NIGHT SKY
P2 - 30' POLE w/ 2-400W MH SHOE BOX
P3 - LIGHTED BALLARD FIXTURE

GENERAL NOTE
ALL DRIVES AND
PARKING SPACES TO
BE CRUSHED
LIMESTONE UNLESS
HIC OR NOTED
OTHERWISE.

1 SITE PLAN
A1.1 1" = 20'-0"


HIGHWAY 1088

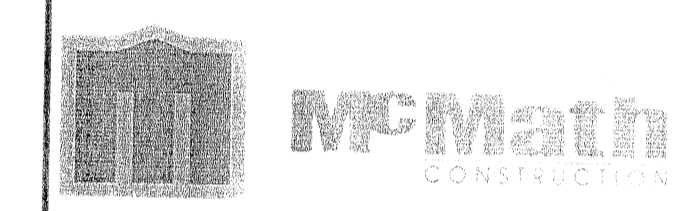

A NEW CHURCH BUILDING FOR

REDEEMER
LUTHERAN

KEY PLAN

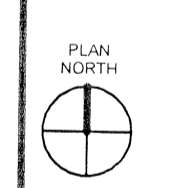


THESE DRAWINGS ARE THE SOLE PROPERTY OF FAUNTLEROY LATHAM WELDON BARRÉ ARCHITECTS, APC, AND ARE ISSUED AS INSTRUMENTS OF SERVICE. THESE DRAWINGS SHALL NOT BE COPIED, REPRODUCED OR USED IN ANY MANNER WITHOUT WRITTEN CONSENT OF FAUNTLEROY LATHAM WELDON BARRÉ ARCHITECTS, APC.

Issue	Date	Remark

REFLECTED CEILING PLAN - FIRST FLOOR

PRICING SET

Job No.	214011.01	Sheet No.	A6.1
Drawn by	Author		
Checked by	Checker		
Date	8.14.2014		

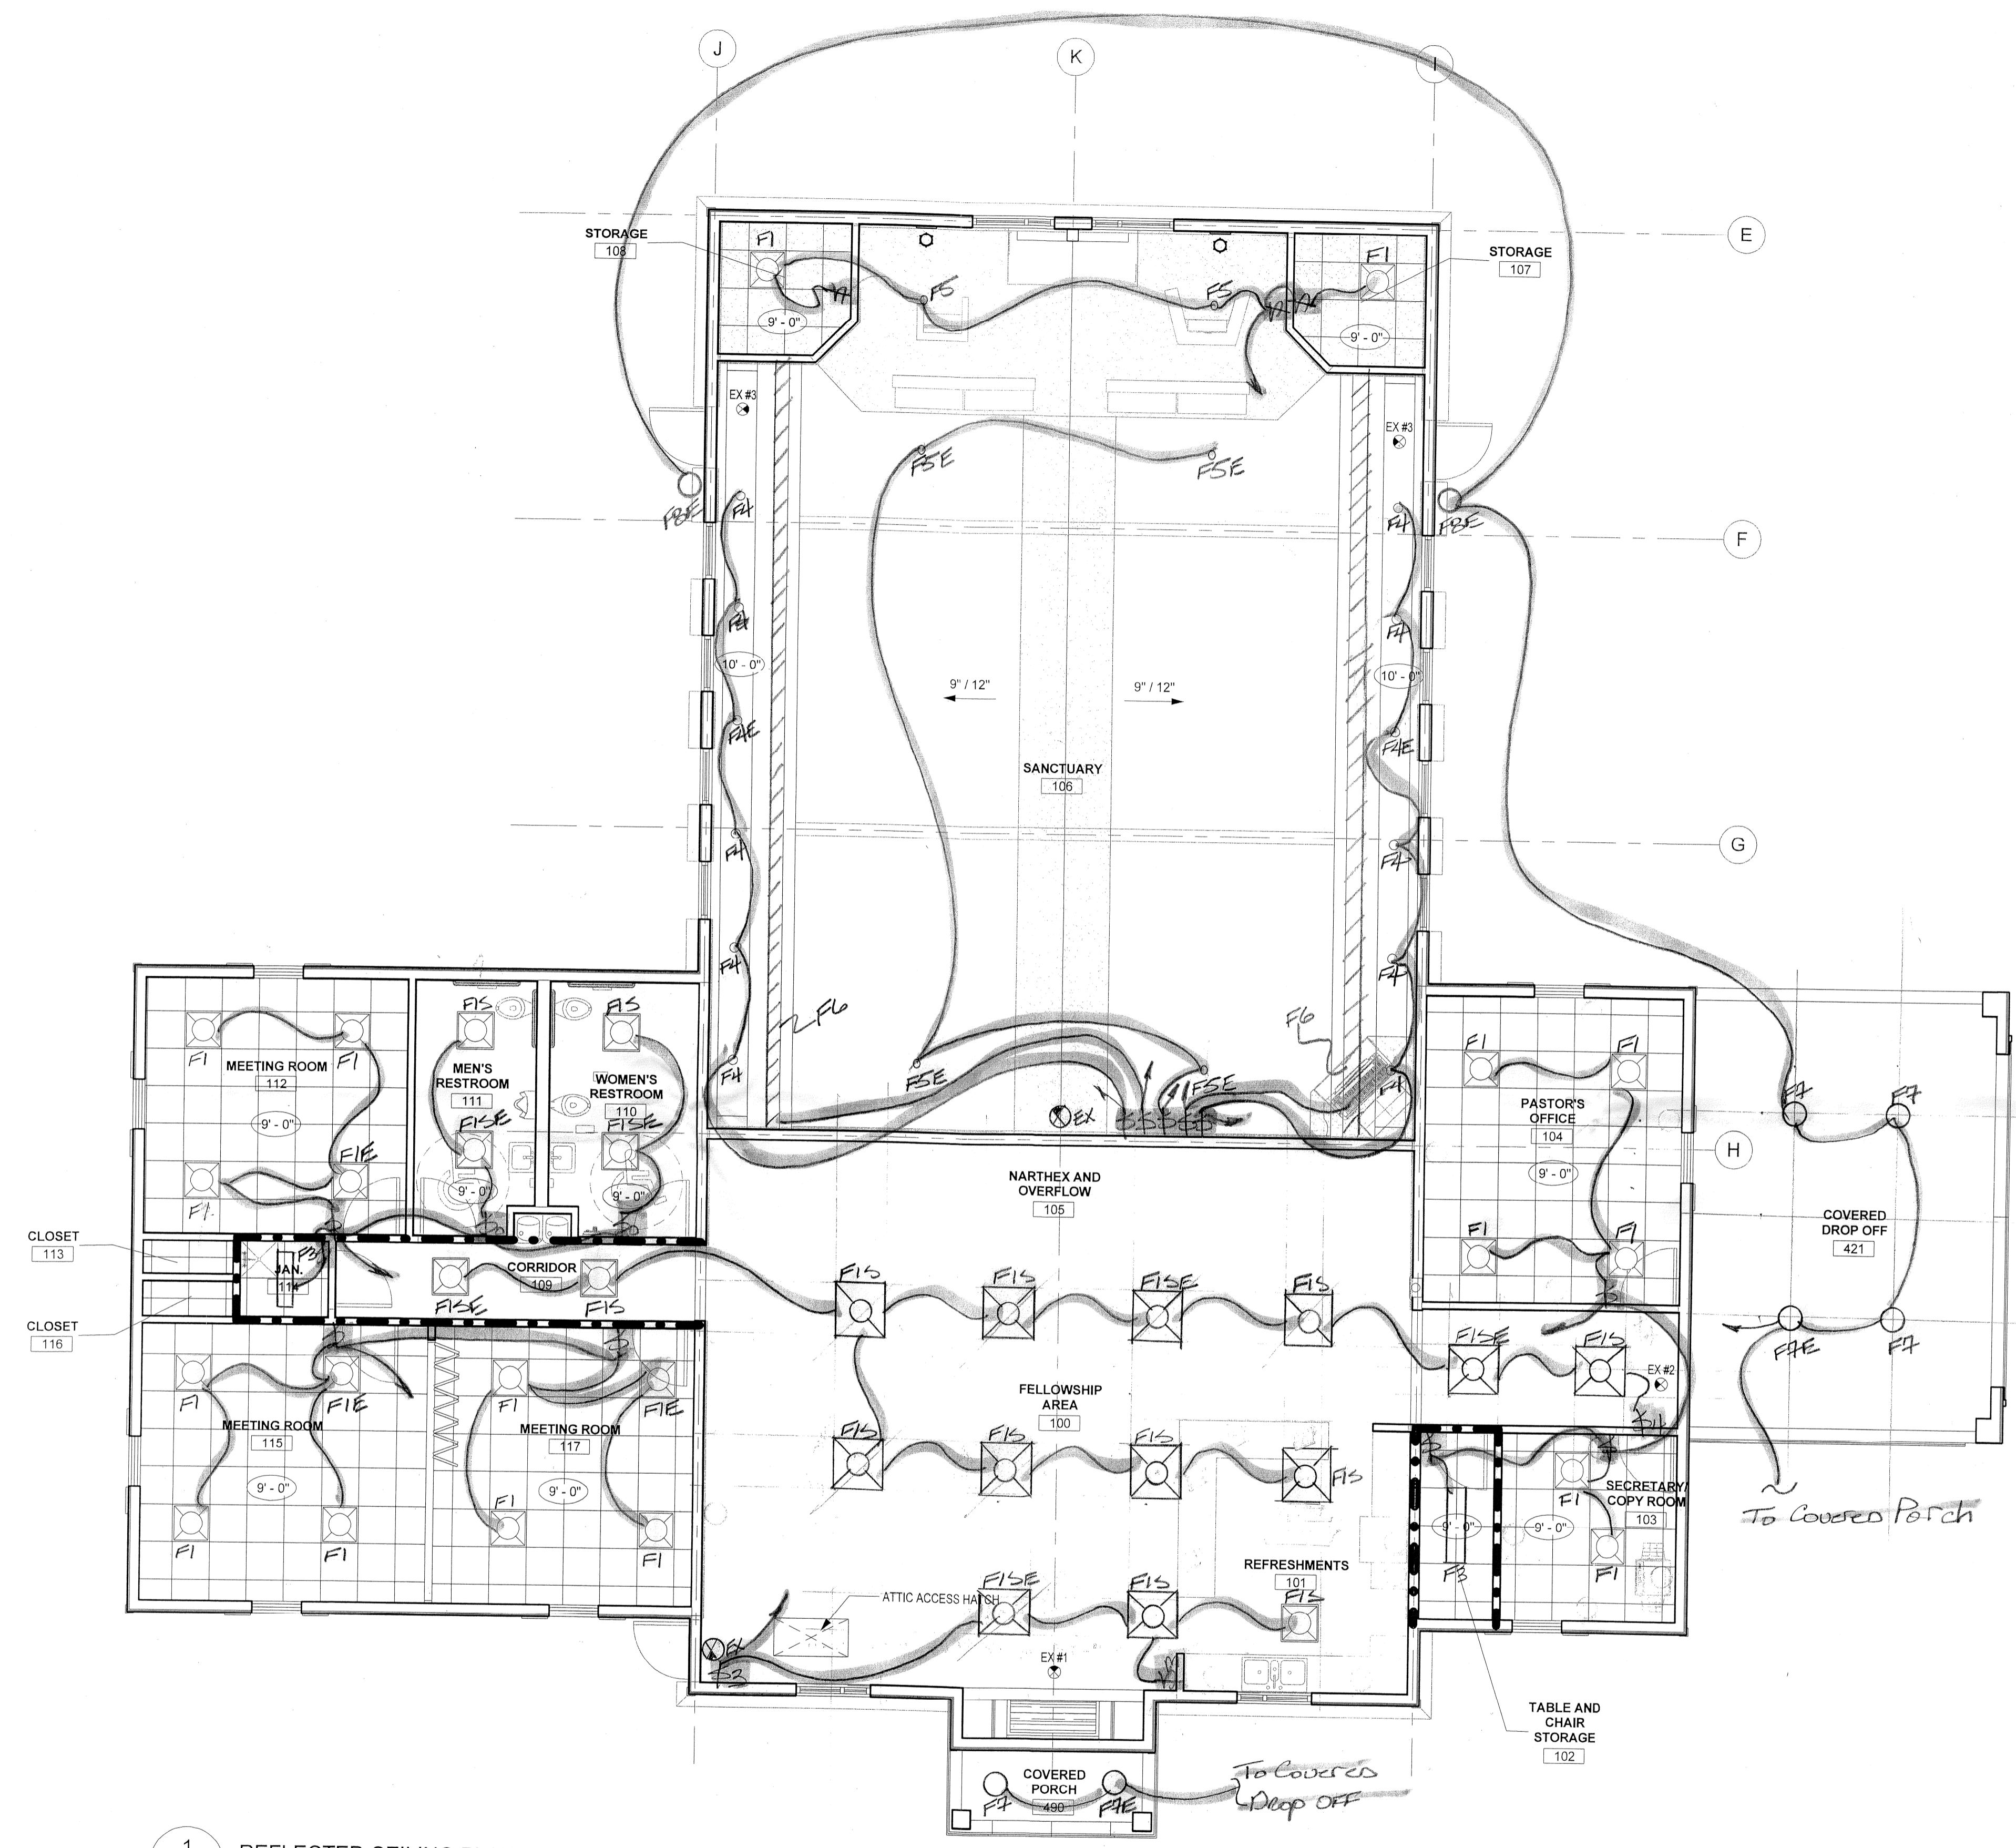


REFLECTED CEILING PLAN LEGEND:

- SUPPLY AIR, SEE MECH DRAWINGS
- RETURN AIR, SEE MECH DRAWINGS
- EXHAUST FAN, SEE MECH DRAWINGS
- GYPSUM BOARD CEILING
- 2x2 ACOUSTICAL CEILING TILE
- 2x2 FLUORESCENT LIGHT FIXTURE, SEE ELECTRICAL DRAWINGS
- 1x4 FLUORESCENT LIGHT FIXTURE, SEE ELECTRICAL DRAWINGS
- 1 HOUR FIRE RATED PARTITION (UL L419) WITH 34 HOUR DOORS
- 1 HOUR FIRE RATED PARTITION (UL L419) WITH 1 HOUR DOORS
- SMOKE DETECTOR, SEE ELECTRICAL DRAWINGS
- CEILING MOUNTED MOTION DETECTOR, SEE ELECTRICAL DRAWINGS
- RECESSED CAN LIGHT, SEE ELECTRICAL DRAWINGS
- EMERGENCY LIGHTING UNIT, SEE ELECTRICAL DRAWINGS
- EXIT LIGHT, SEE ELECTRICAL DRAWINGS
- CEILING HEIGHT
- Room name TAG

GENERAL NOTES:


- ARCHITECTURAL REFLECTED CEILING PLAN SHOWS THE GENERAL LAYOUT AND LOCATION OF ALL SYSTEMS. REFER TO MECHANICAL AND ELECTRICAL DRAWINGS FOR TYPE AND SIZE OF EACH FIXTURE.
- SMOKE DETECTOR AND OTHER ELECTRICAL AND MECHANICAL EQUIPMENT SHALL BE CENTERED IN THE CEILING TILE OR UNIFORMLY SPACED AT GYPSUM BOARD CEILINGS.
- COORDINATE LOCATION OF CEILING TILES LOCATED BELOW DAMPERS TO BE REMOVED TO BALANCE HVAC SYSTEMS. TILES TO BE MARKED PER MECHANICAL DRAWINGS AND SPECS.
- PROVIDE R19 INSULATION ABOVE ALL CEILINGS.

1 REFLECTED CEILING PLAN - FIRST FLOOR
A6.1 3/16" = 1'-0"

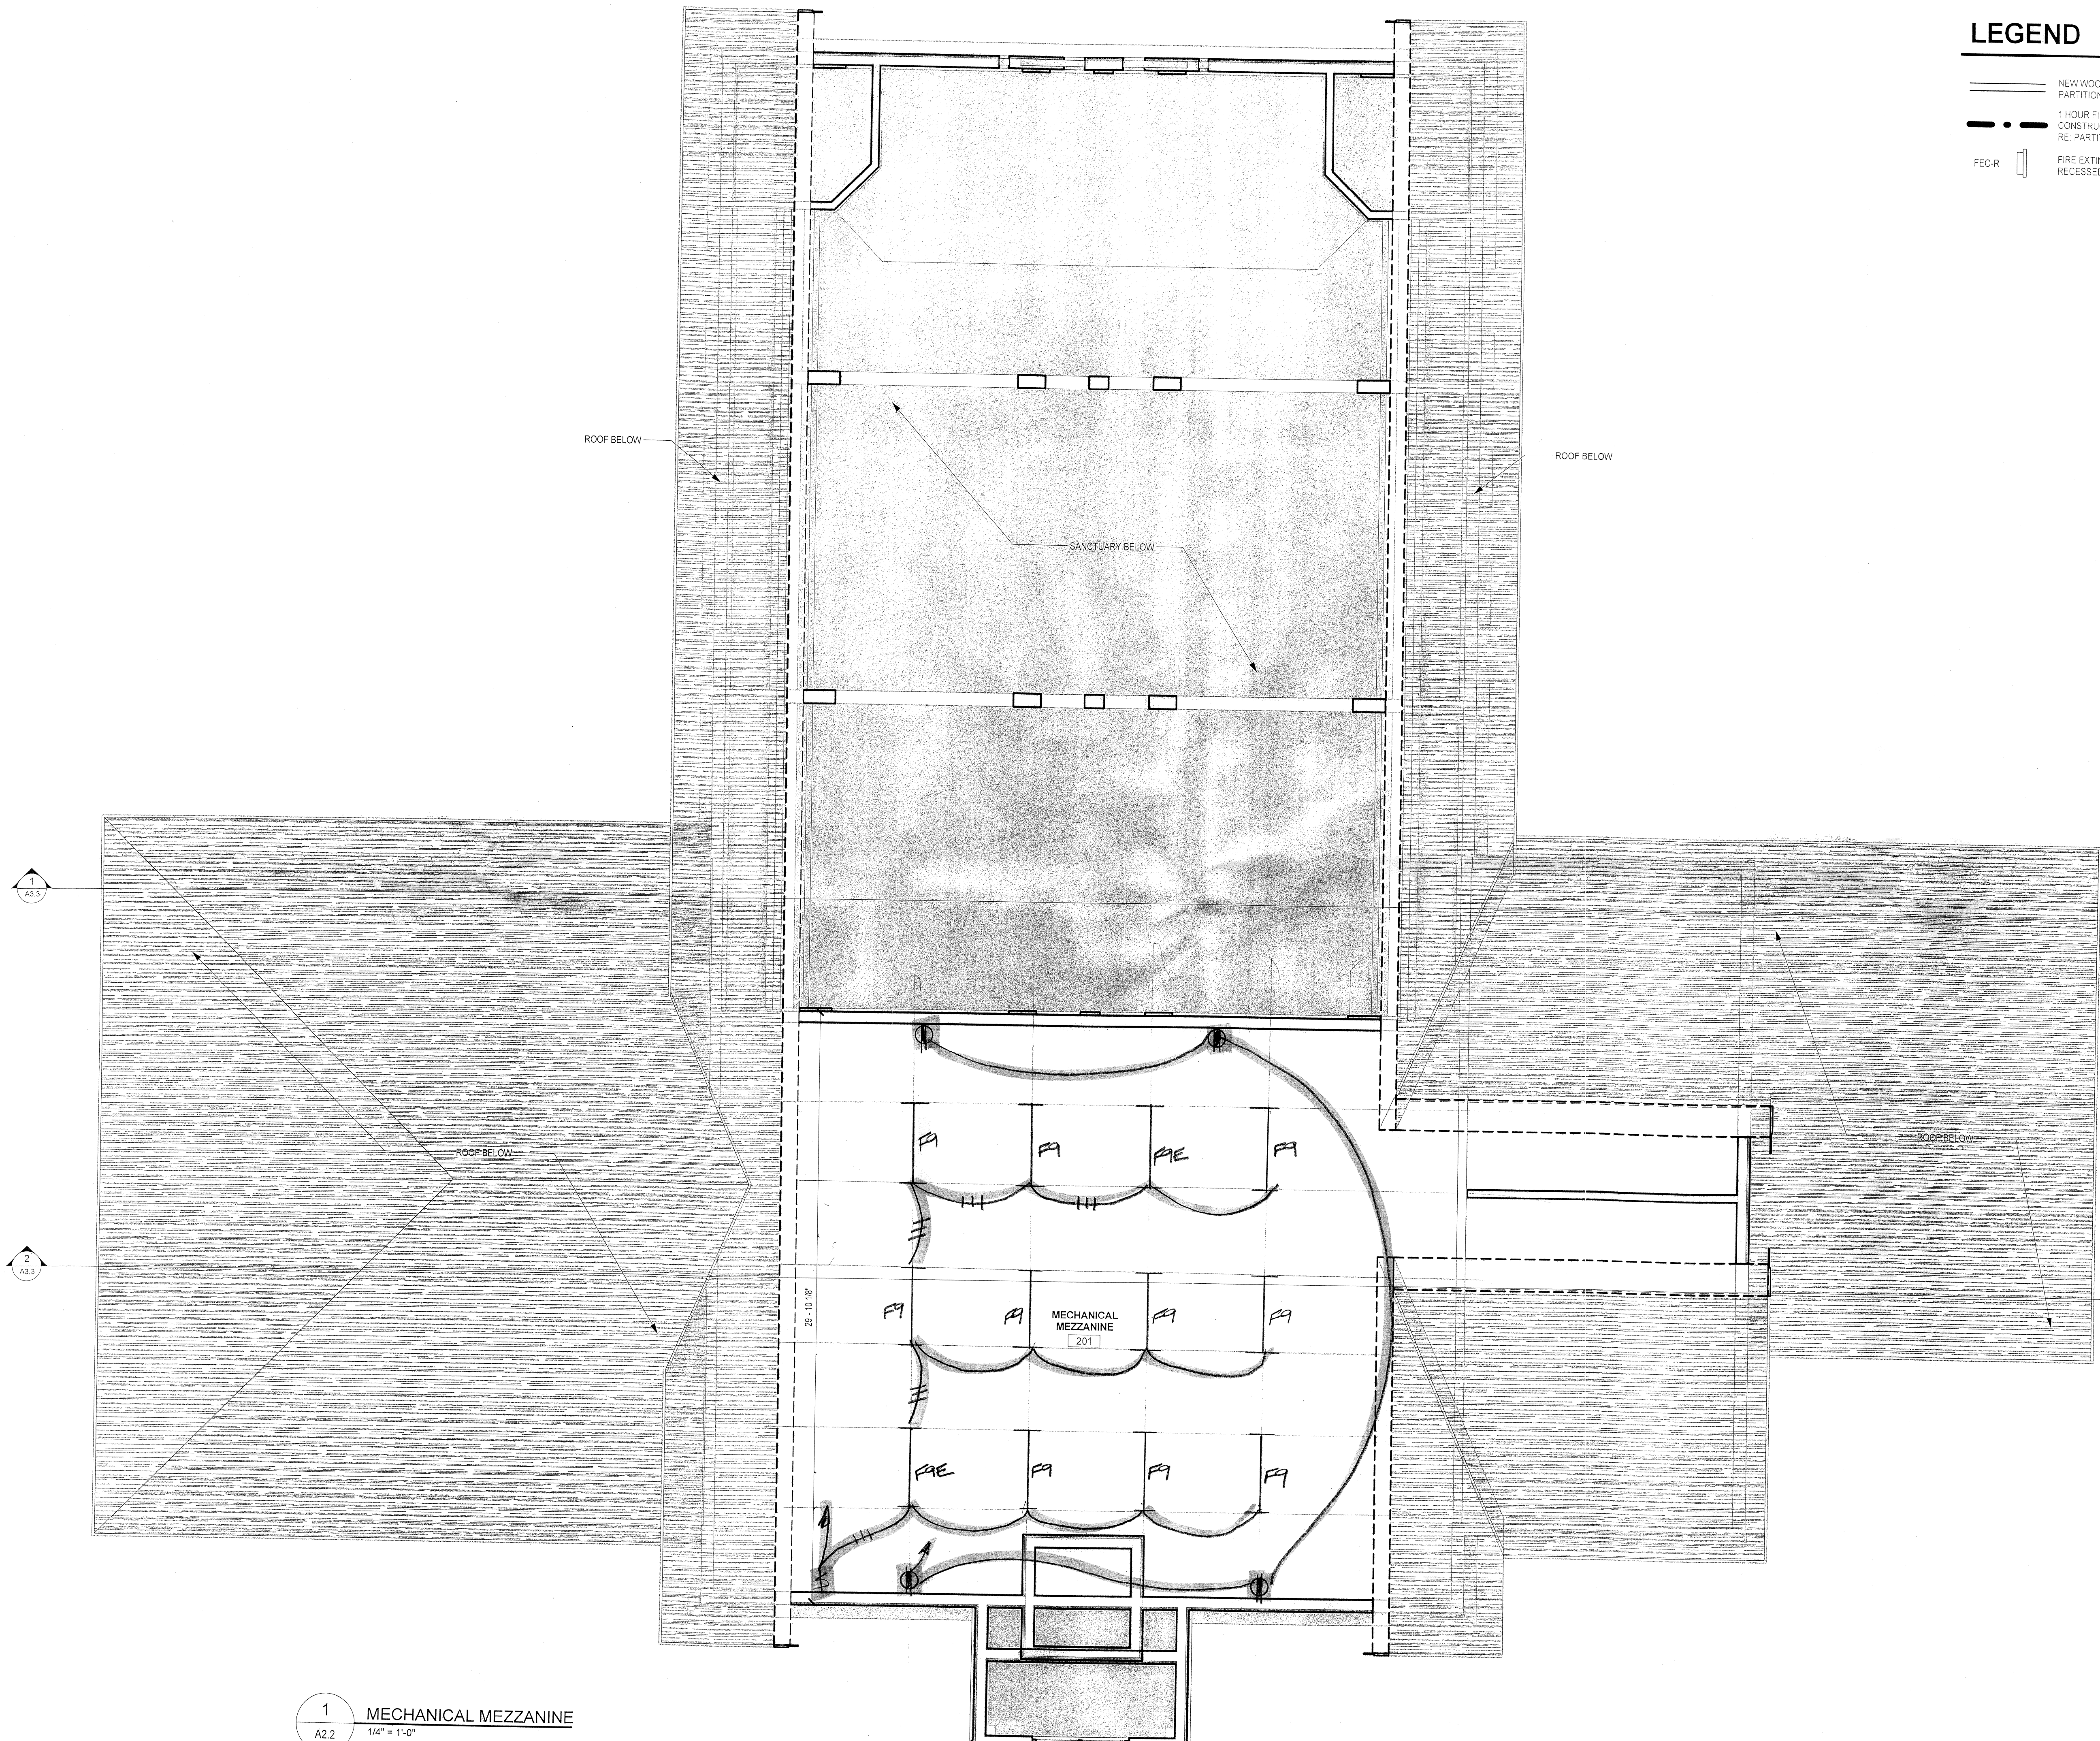

LEGEND

- NEW WOOD STUD CONSTRUCTION, RE PARTITION TYPES
- · - · - 1 HOUR FIRE RATED WALL CONSTRUCTION, RE PARTITION WALL TYPES
- FEC-R FIRE EXTINGUISHER CABINET - SEMI RECESSED

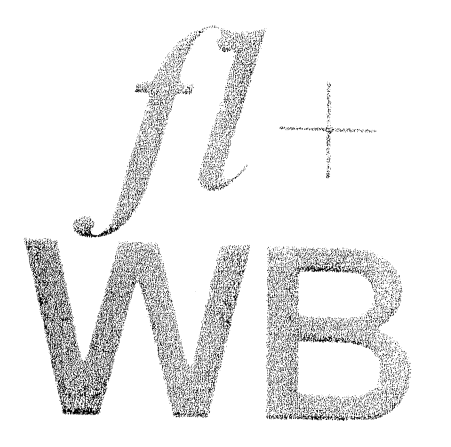


**fauntleroy latham
weldon barré
architects**

*a professional corporation in
continuous practice since 1981*

*architecture
planning
interiors
sustainable design
consulting*


COVINGTON
SLIDELL
LAPLACE

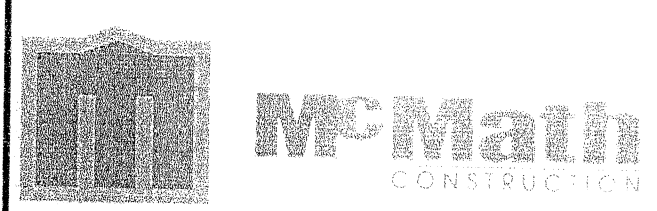

A NEW CHURCH BUILDING
FOR

REDEEMER
LUTHERAN

KEY PLAN

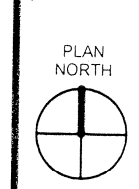

THESE DRAWINGS ARE THE SOLE PROPERTY OF FAUNTLEROY LATHAM WELDON BARRÉ ARCHITECTS, APC, AND ARE ISSUED AS INSTRUMENTS OF SERVICE. THESE DRAWINGS SHALL NOT BE COPIED, REPRODUCED OR USED IN ANY MANNER WITHOUT WRITTEN CONSENT OF FAUNTLEROY LATHAM WELDON BARRÉ ARCHITECTS, APC.


Issue	Date	Remark

SECOND FLOOR PLAN

PRICING SET

Job No.	214011.01	Sheet No.	
Drawn by		Author	
Checked by		Checker	A2.2
Date	8.14.2014		

1 MECHANICAL MEZZANINE
A2.2 1/4" = 1'-0"

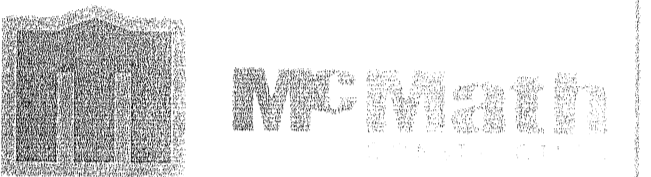

A NEW CHURCH BUILDING
FOR

REDEEMER
LUTHERAN

KEY PLAN



THESE DRAWINGS ARE THE SOLE PROPERTY OF FAUNTLEROY LATHAM WELDON BARRÉ ARCHITECTS, APC AND ARE ISSUED AS INSTRUMENTS OF SERVICE. THESE DRAWINGS SHALL NOT BE COPIED, REPRODUCED, OR USED IN ANY MANNER WITHOUT WRITTEN CONSENT BY FAUNTLEROY LATHAM WELDON BARRÉ ARCHITECTS, APC.

Issue	Date	Remark


FIRST FLOOR PLAN

PRICING SET

Job No.	214011.01	Sheet No.	A2.1
Drawn by	JWG		
Checked by	KJW		
Date	8.14.2014		

LEGEND

- NEW WOOD STUD CONSTRUCTION, RE. PARTITION TYPES.
- - - 1 HOUR FIRE RATED WALL CONSTRUCTION, RE. PARTITION WALL TYPES.
- FEC-R FIRE EXTINGUISHER CABINET - SEMI RECESSED

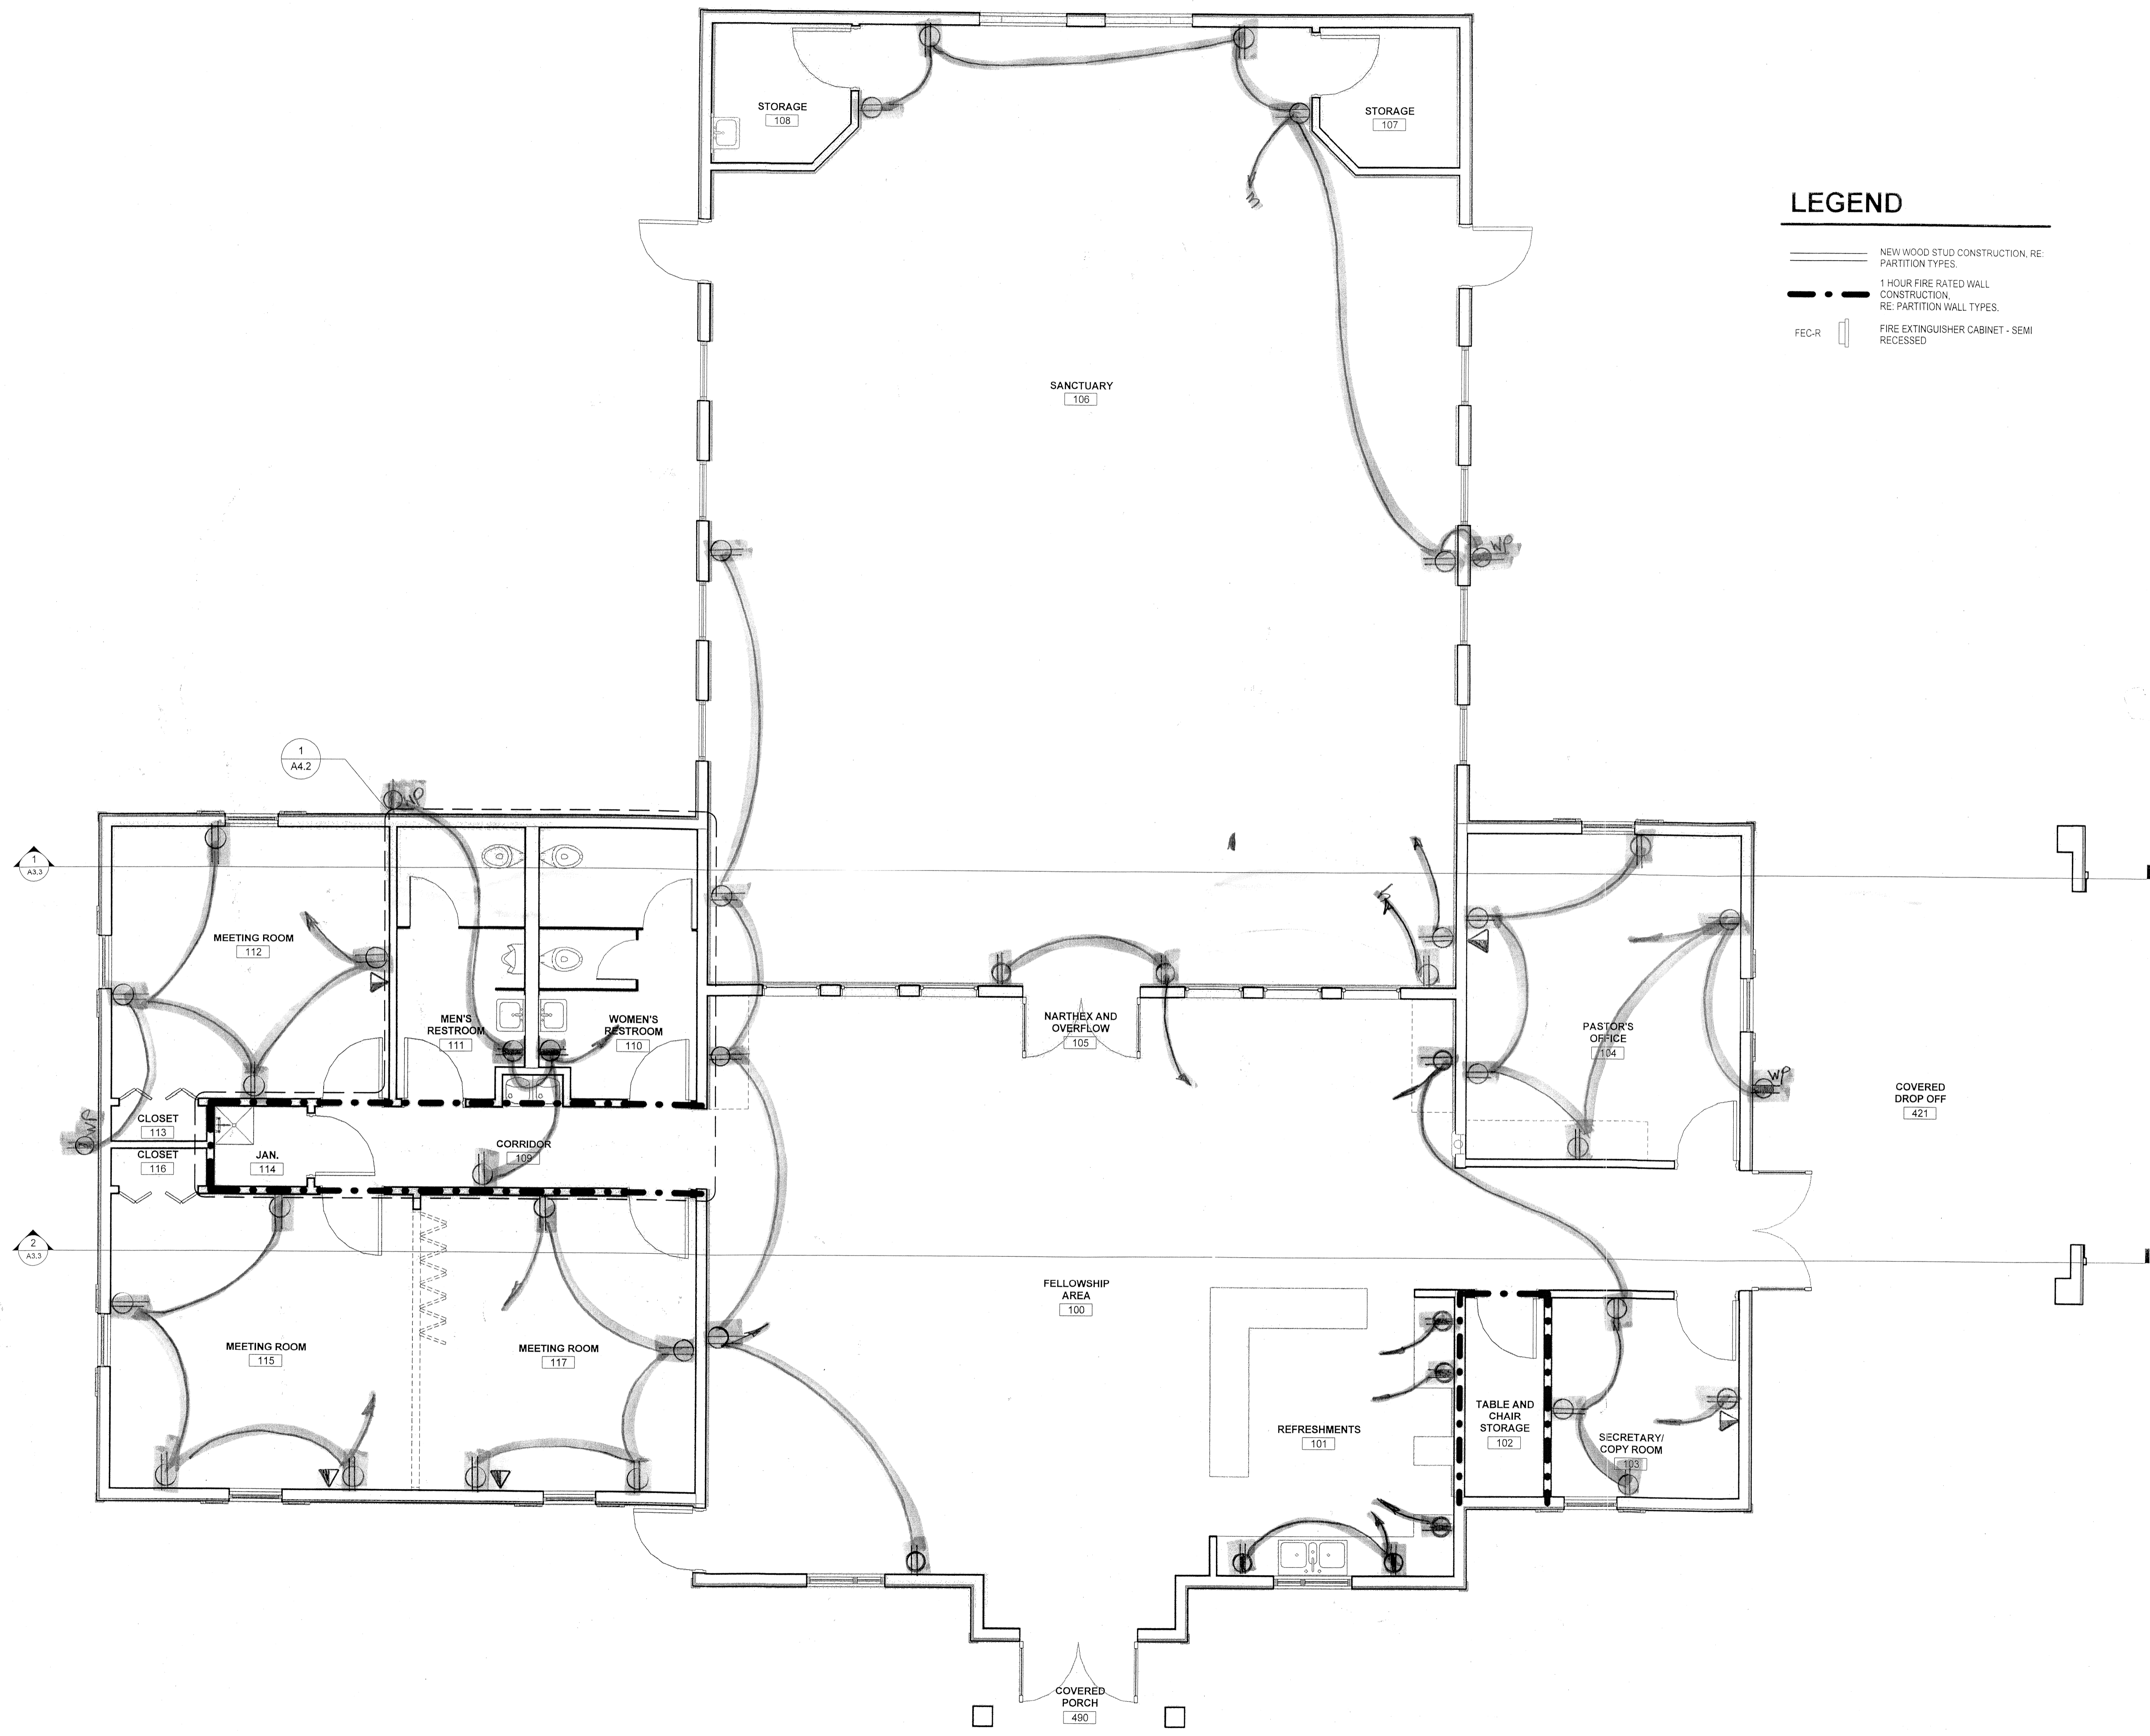

1 FLOOR PLAN
A2.1 1/4" = 1'-0"