
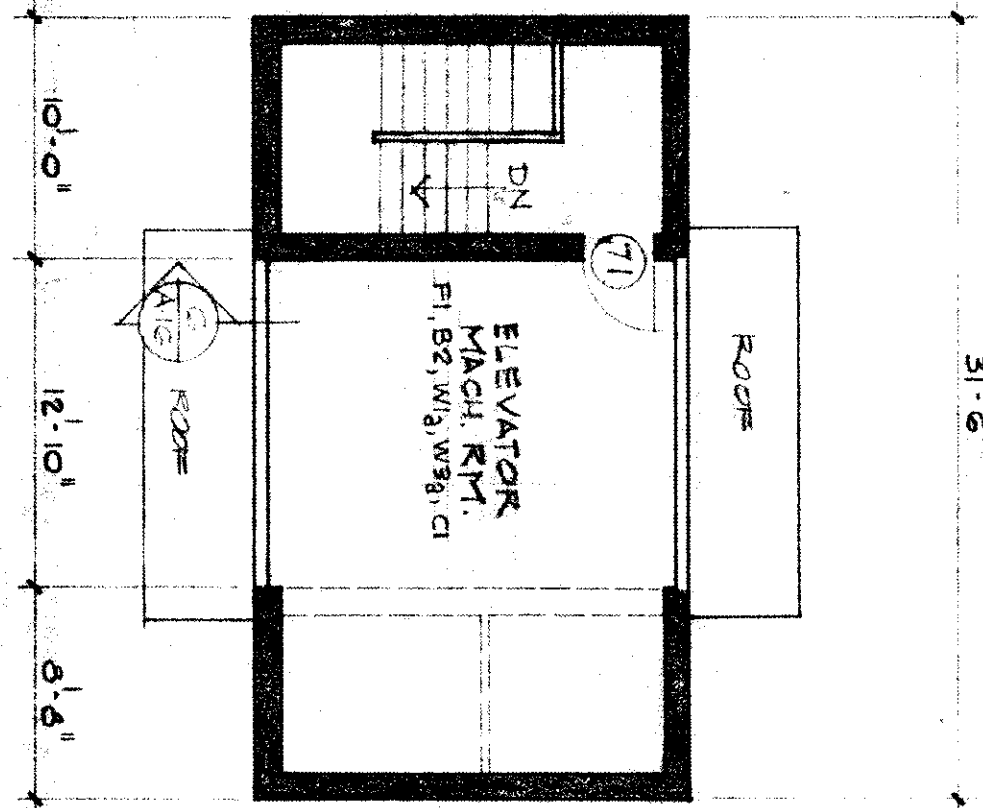


FOURTEENTH FLOOR PLAN


SCALE: 1/8" = 1'-0"

- NOTES:
1. UNLESS OTHERWISE NOTED, ALL PLAN DIMENSIONS ARE TO FACE OF CONC. COLUMN OR FACE OF CONC. WALL.
 2. SEE SHEET A-7 FOR LARGER SCALE PLANS OF INDIVIDUAL STAIRWELL AND FOR LARGER SCALE PLAN OF THE ELEVATOR.
 3. STAIRWELL AND FOR LARGER SCALE PLAN OF THE ELEVATOR.

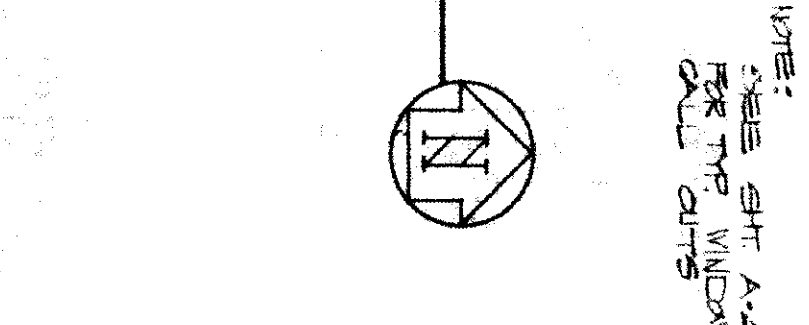

LEVEL SIXTEEN - ELEVATOR MACH. RM.

SCALE: 1/8" = 1'-0"

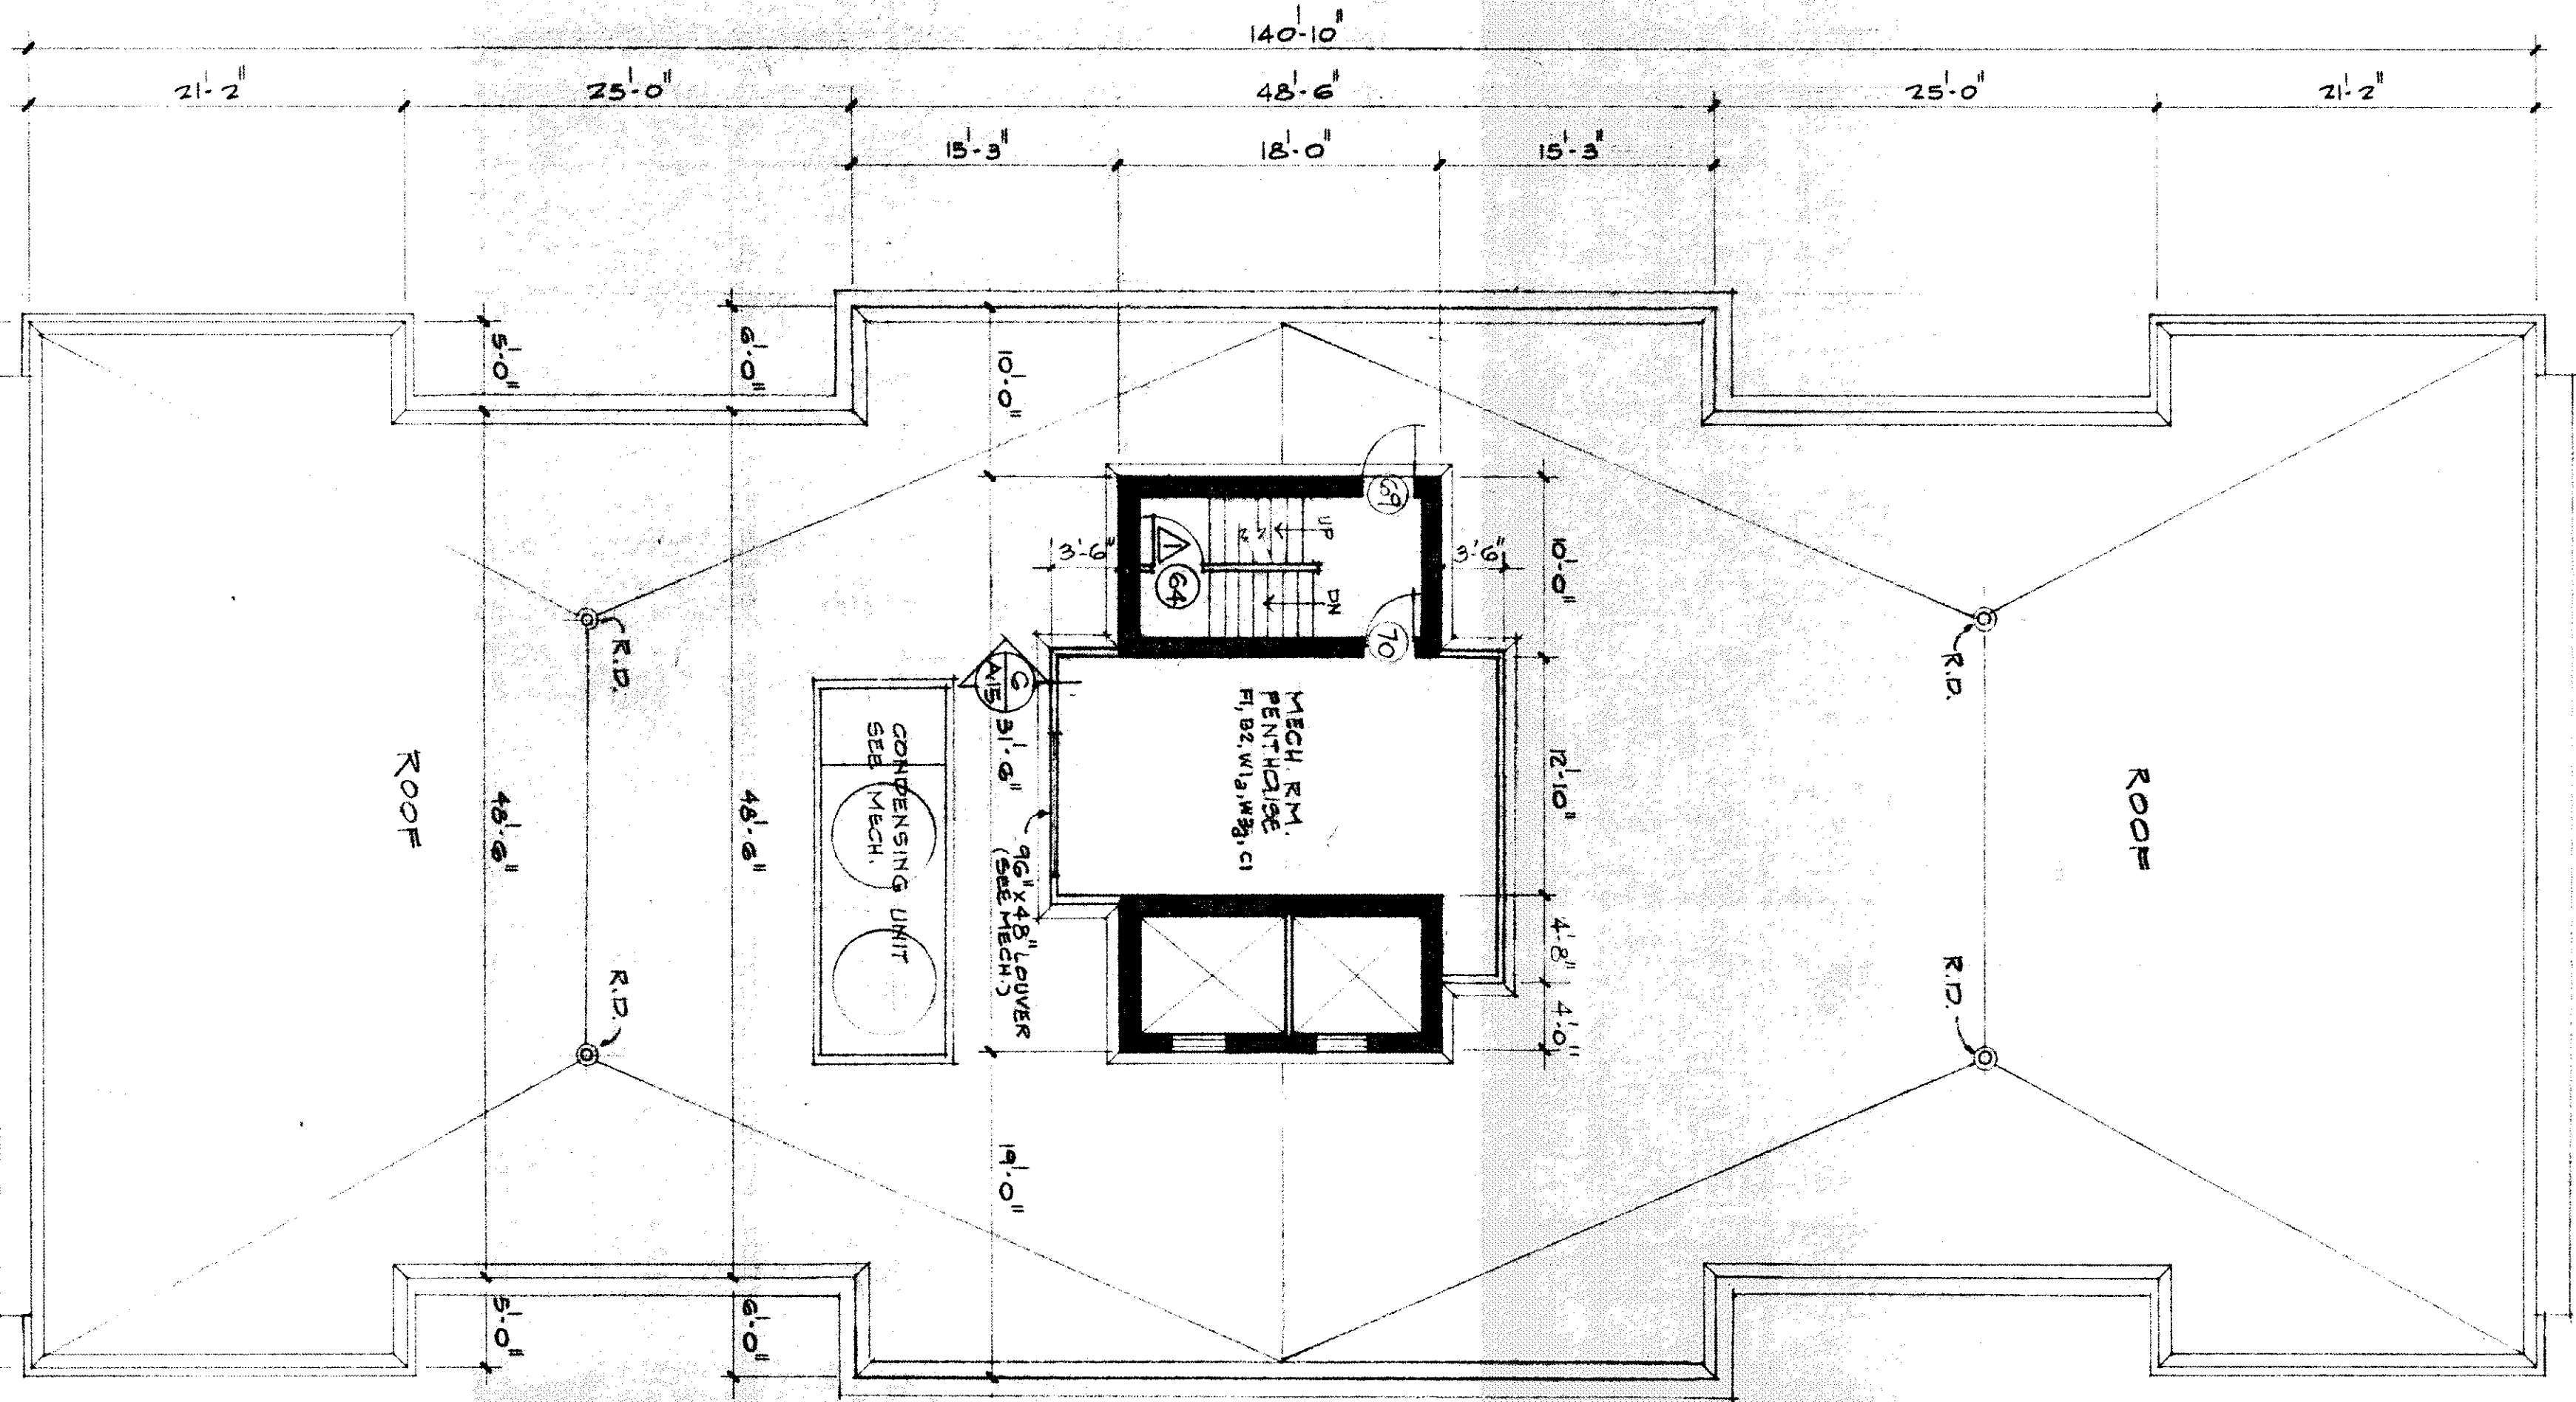

LEVEL FIFTEEN - MECHANICAL PENTHOUSE

SCALE: 1/8" = 1'-0"

NOTICE

This drawing is the exclusive property of Parker-Croston Associates and shall not be used nor reproduced for any other project without the expressed written consent of Parker-Croston Associates.

REVISION 7-31-78

MORRIS R. PARKER
ARCHITECTS • ENGINEERS • PLANNERS
FORT WORTH, TEXAS

SHEET NO. A-6
 JOB NO. 7723
 DATE 1-4-78
 DRAWN BY
 CHECKED BY

FOREST TOWERS EAST APARTMENTS
 for
FOREST TOWERS EAST INC.
 NEW ORLEANS, LOUISIANA

PARKER - CROSTON ASSOCIATES
 ARCHITECTS • ENGINEERS • PLANNERS
 FORT WORTH, TEXAS

